

These plans and specifications prepared by Robert Dye Architects LLP as instruments of professional service shall remain the property of Robert Dye Architects LLP.


These plans may not be copied or re-used without the express written consent of Robert Dye Architects LLP. The use of these plans for construction is permitted only when specifically released for construction reference by a dated authorised signature.

These plans are project and site specific and shall only be used for their intended purpose unless otherwise permitted by written consent of Robert Dye Architects LLP.

All dimensions shown are indicative and must be double checked on site by the contractor. Any inconsistencies found must be reported to Robert Dye Architects LLP.

DO NOT SCALE FROM THE DRAWING

| | Rev | Date | Notes | robert dye | |
|----------|-----|----------|-----------------------------|---|--------------------------------------|
| | A | 22.10.18 | Pitch of glass roof revised | Robert Dye Architects LLP Unit A2 Linton House 39-51 Highgate Road London NV | /5 1RT |
| | | | | tel: 020 7267 9388 www fax: 020 7267 9345 email: info@ | robertdye.com probertdye.com |
| | | | | project | project no |
| | | | | 78 Burghley Rd | 254 |
| 0 1 2 5m | | | | Proposed Ground Floor | scale 1:100@ A3 drawn by JO |
| | | | | | date May 2018 dwg status Planning |

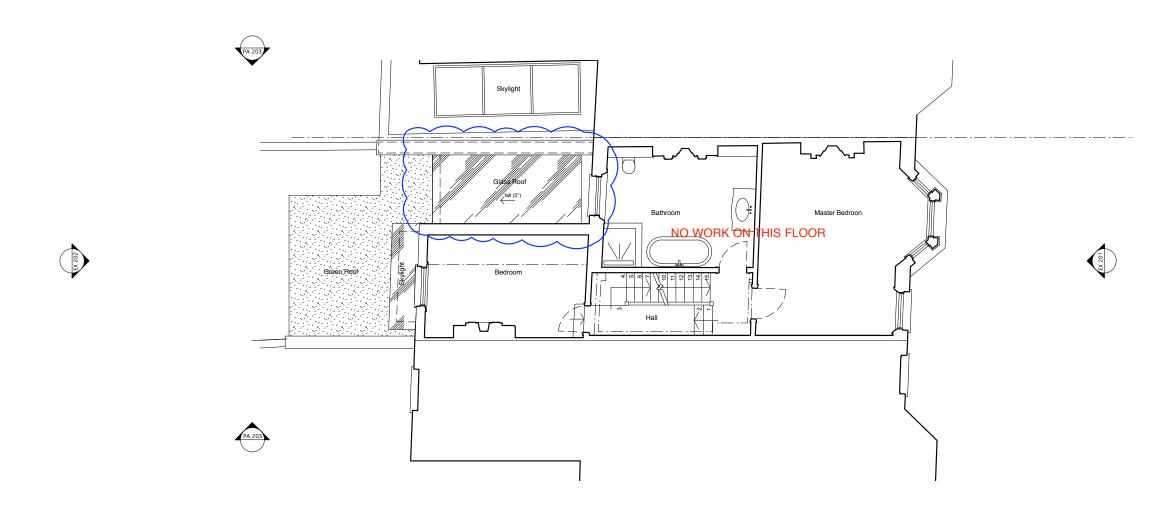

These plans and specifications prepared by Robert Dye Architects LLP as instruments of professional service shall remain the property of Robert Dye Architects LLP. These plans may not be copied or re-used without the express written consent of Robert Dye Architects LLP. The use of these plans for construction is permitted only when specifically released for construction reference by a dated authorised signature.

These plans are project and site specific and shall only be used for their intended purpose unless otherwise permitted by written consent of Robert Dye Architects LLP.


All dimensions shown are indicative and must be double checked on site by the contractor. Any inconsistencies found must be reported to Robert Dye Architects LLP.

DO NOT SCALE FROM THE DRAWING


| | Rev | Date | Notes | robert dye | | |
|----------|-----|----------|-----------------------------|--|--|--------|
| | Α | 22.10.18 | Pitch of glass roof revised | Robert Dye Architects LLP Unit A2 Linton House 39-51 Highgate Road Lo | ndon NW5 1RT | |
| | | | | tel: 020 7267 9388 fax: 020 7267 9345 ema | www.robertdye.com ail: info@robertdye.com | a n |
| | | | | project | project no | 1 |
| | | | | 78 Burghley Rd | 254 | |
| | | | | Proposed First Floor | scale 1:100@ A3 drawn by |] |
| 0 1 2 5m | | | | double | JO | _ |
| | | | | PA 003 | A date May 2018 dwg status Planning | - |
| | | | | | • | _ |



| Notes These plans and specifications prepared by Robert Dye Architects | | Rev | Date | Notes | robert dye | | |
|---|----------|-----|------|-------|--|------------------------------------|--|
| LLP as instruments of professional service shall remain the property of Robert Dye Architects LLP. | | | | | Robert Dye Architects LLP Unit A2 Linton House 39-51 Highgate Road London NW5 1RT tel: 020 7267 9388 www.robertdye.com fax: 020 7267 9345 email: info@robertdye.com | | |
| These plans may not be copied or re-used without the express written consent of Robert Dye Architects LLP. The use of these plans for construction is permitted only when specifically released for construction reference by a dated authorised signature. | | | | | | | |
| These plans are project and site specific and shall only be used for | | | | | · · | project no | |
| their intended purpose unless otherwise permitted by written consent of Robert Dye Architects LLP. | | | | | 78 Burghley Rd | 254 | |
| All dimensions shown are indicative and must be double checked on site by the contractor. Any inconsistencies found must be reported to Robert Dye Architects LLP. | | | | | Proposed Front Elevation | 1:100@ A3 drawn by | |
| DO NOT SCALE FROM THE DRAWING | 0 1 2 5m | | | | drawing no rev | date | |
| | | | | | | May 2018 dwg status Planning | |

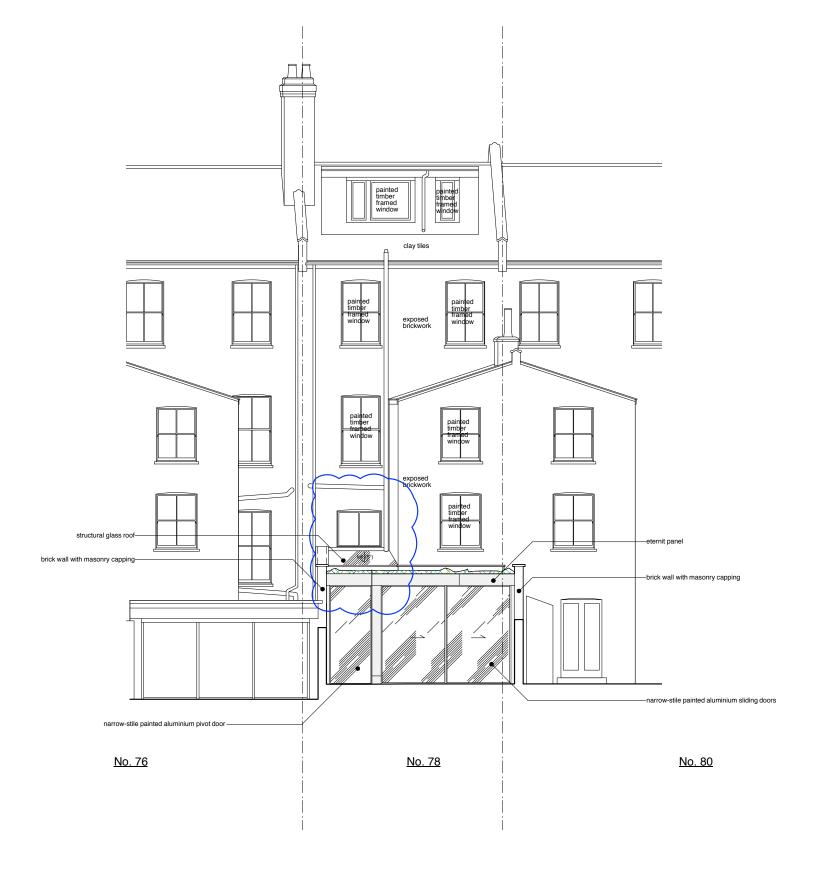



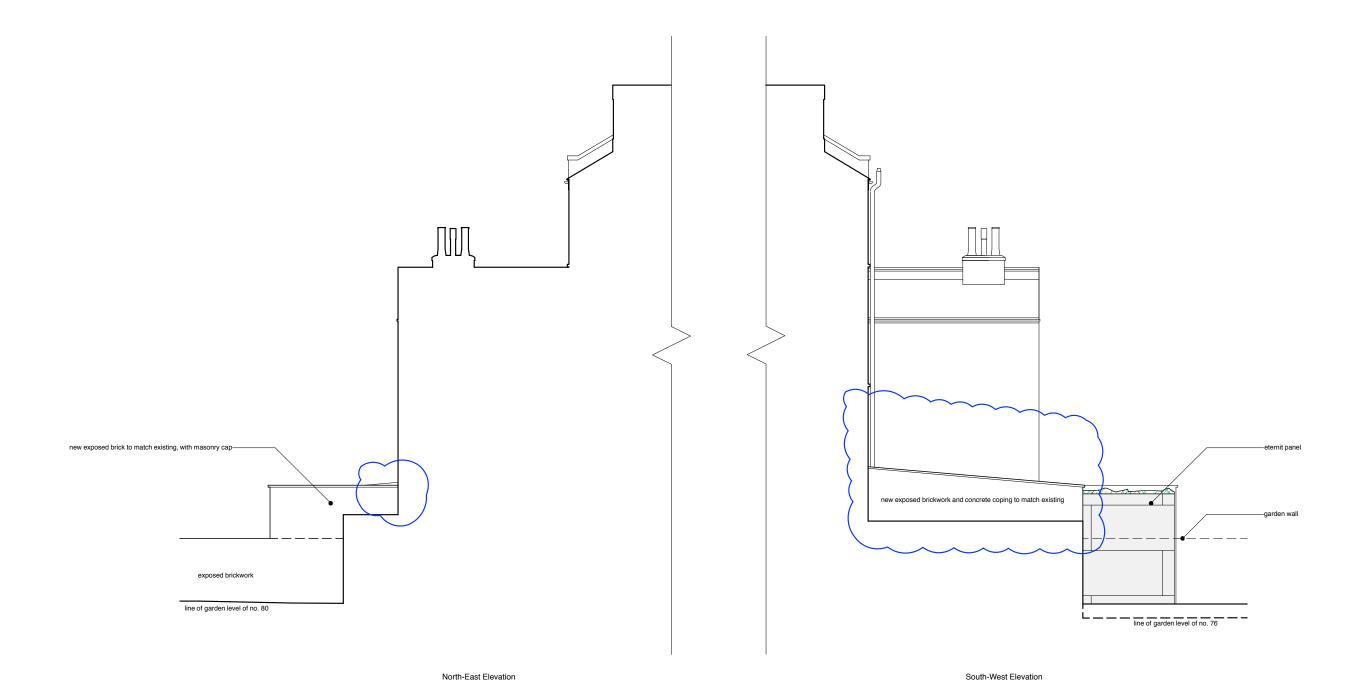

| Notes | | Rev | Date | Notes | robert dye | |
|---|----------|-----|----------|-----------------------------|---|--|
| These plans and specifications prepared by Robert Dye Architects LLP as instruments of professional service shall remain the property of Robert Dye Architects LLP. | | А | 22.10.18 | Pitch of glass roof revised | Robert Dye Architects LLP Unit A2 Linton House 39-51 Highgate Road London NV | W5 1RT |
| These plans may not be copied or re-used without the express written consent of Robert Dye Architects LLP. The use of these plans for construction is permitted only when specifically released for construction reference by a dated authorised signature. | | | | | tel: 020 7267 9388 www fax: 020 7267 9345 email: info@ | w.robertdye.com @robertdye.com |
| These plans are project and site specific and shall only be used for their intended purpose unless otherwise permitted by written consent of Robert Dye Architects LLP. | | | | | 78 Burghley Rd | project no 254 |
| All dimensions shown are indicative and must be double checked on site by the contractor. Any inconsistencies found must be reported to Robert Dye Architects LLP. | 0 1 2 5m | | | | Proposed Side Elevations | scale 1:100@ A3 drawn by |
| DO NOT SCALE FROM THE DRAWING | | | | | PA 203 | date May 2018 dwg status Planning |