

**Notes**


These plans and specifications prepared by Robert Dye Architects LLP as instruments of professional service shall remain the property of Robert Dye Architects LLP.

These plans may not be copied or re-used without the express written consent of Robert Dye Architects LLP. The use of these plans for construction is permitted only when specifically released for construction reference by a dated authorised signature.

These plans are project and site specific and shall only be used for their intended purpose unless otherwise permitted by written consent of Robert Dye Architects LLP.

All dimensions shown are indicative and must be double checked on site by the contractor. Any inconsistencies found must be reported to Robert Dye Architects LLP.


DO NOT SCALE FROM THE DRAWING

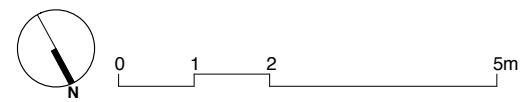

Rev	Date	Notes

<b>robertdye</b>	
Robert Dye Architects LLP Unit A2 Linton House 39-51 Highgate Road London NW5 1RT	
tel: 020 7267 9388	www.robertdye.com
fax: 020 7267 9345	email: info@robertdye.com
project	project no
<b>78 Burghley Rd</b>	<b>254</b>
drawing	scale
<b>Existing Lower Ground Floor</b>	1:100@ A3
	drawn by
	JO
drawing no	rev
<b>EX 001</b>	<b>/</b>
	date
	May 2018
	dwg status
	Planning

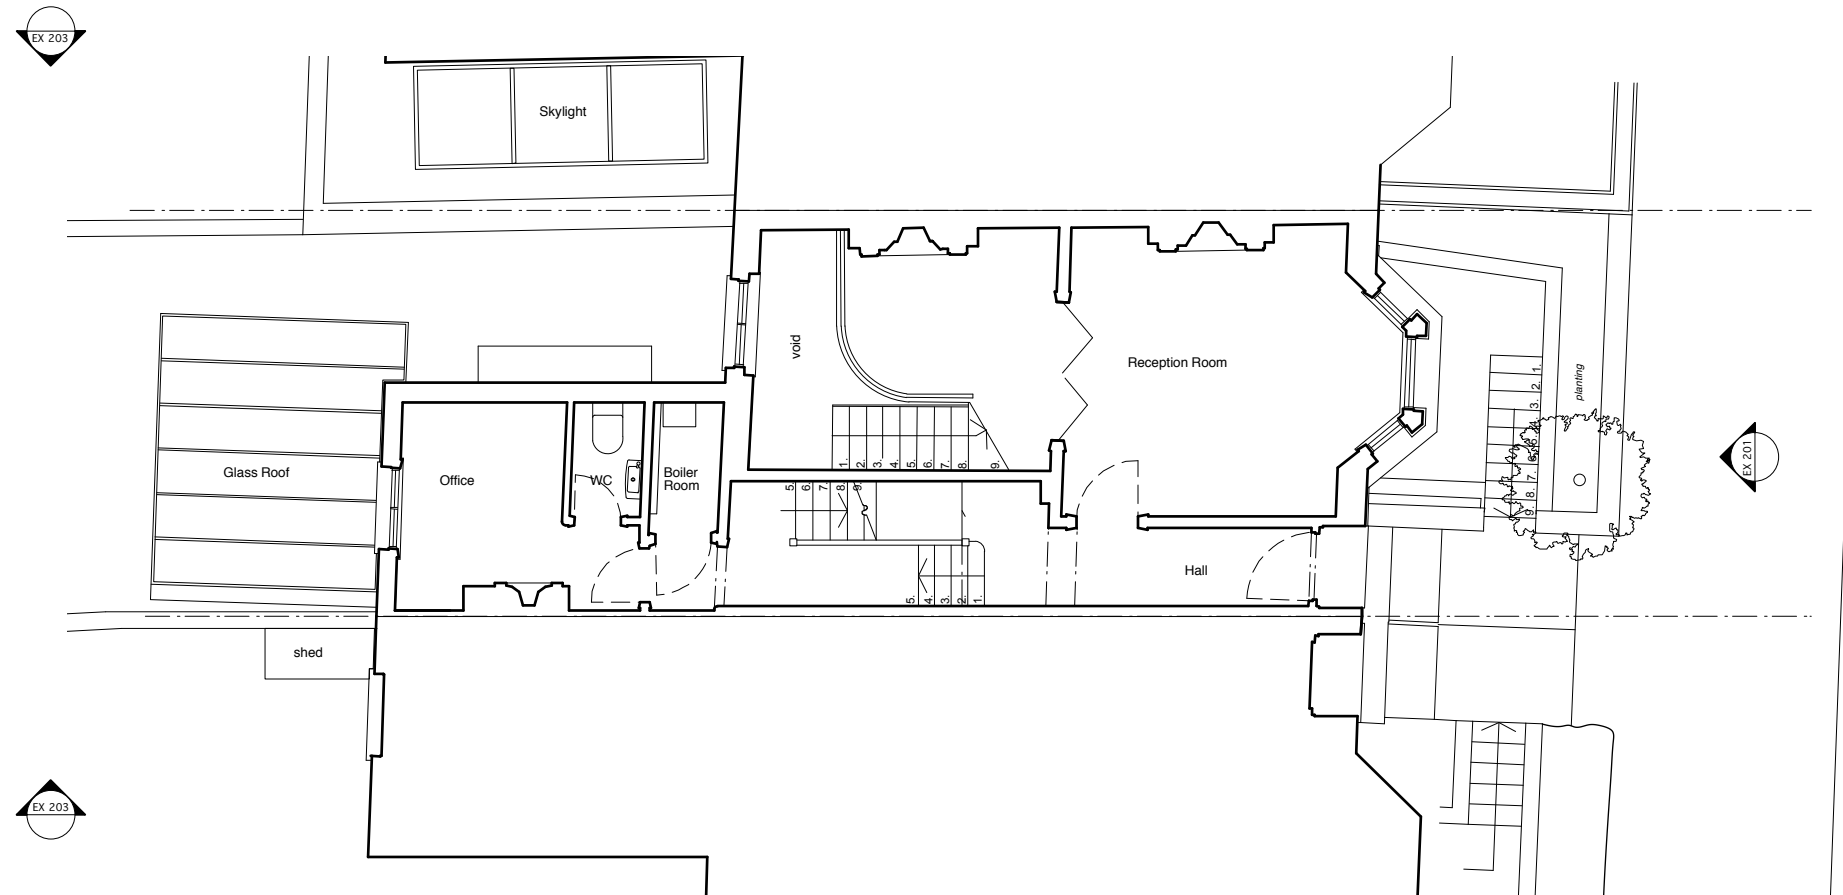

**Notes**


These plans and specifications prepared by Robert Dye Architects LLP as instruments of professional service shall remain the property of Robert Dye Architects LLP.

These plans may not be copied or re-used without the express written consent of Robert Dye Architects LLP. The use of these plans for construction is permitted only when specifically released for construction reference by a dated authorised signature.

These plans are project and site specific and shall only be used for their intended purpose unless otherwise permitted by written consent of Robert Dye Architects LLP.


All dimensions shown are indicative and must be double checked on site by the contractor. Any inconsistencies found must be reported to Robert Dye Architects LLP.

**DO NOT SCALE FROM THE DRAWING**

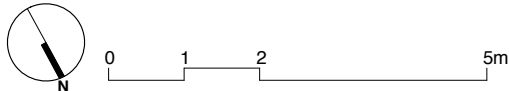

Rev	Date	Notes

<b>robertdye</b>	
Robert Dye Architects LLP Unit A2 Linton House 39-51 Highgate Road London NW5 1RT	
tel: 020 7267 9388	www.robertdye.com
fax: 020 7267 9345	email: info@robertdye.com
project	project no
<b>78 Burghley Rd</b>	<b>254</b>
drawing	scale
<b>Existing Ground Floor</b>	1:100@ A3
	drawn by
	JO
drawing no	rev
<b>EX 002</b>	/
	date
	May 2018
	dwg status
	Planning

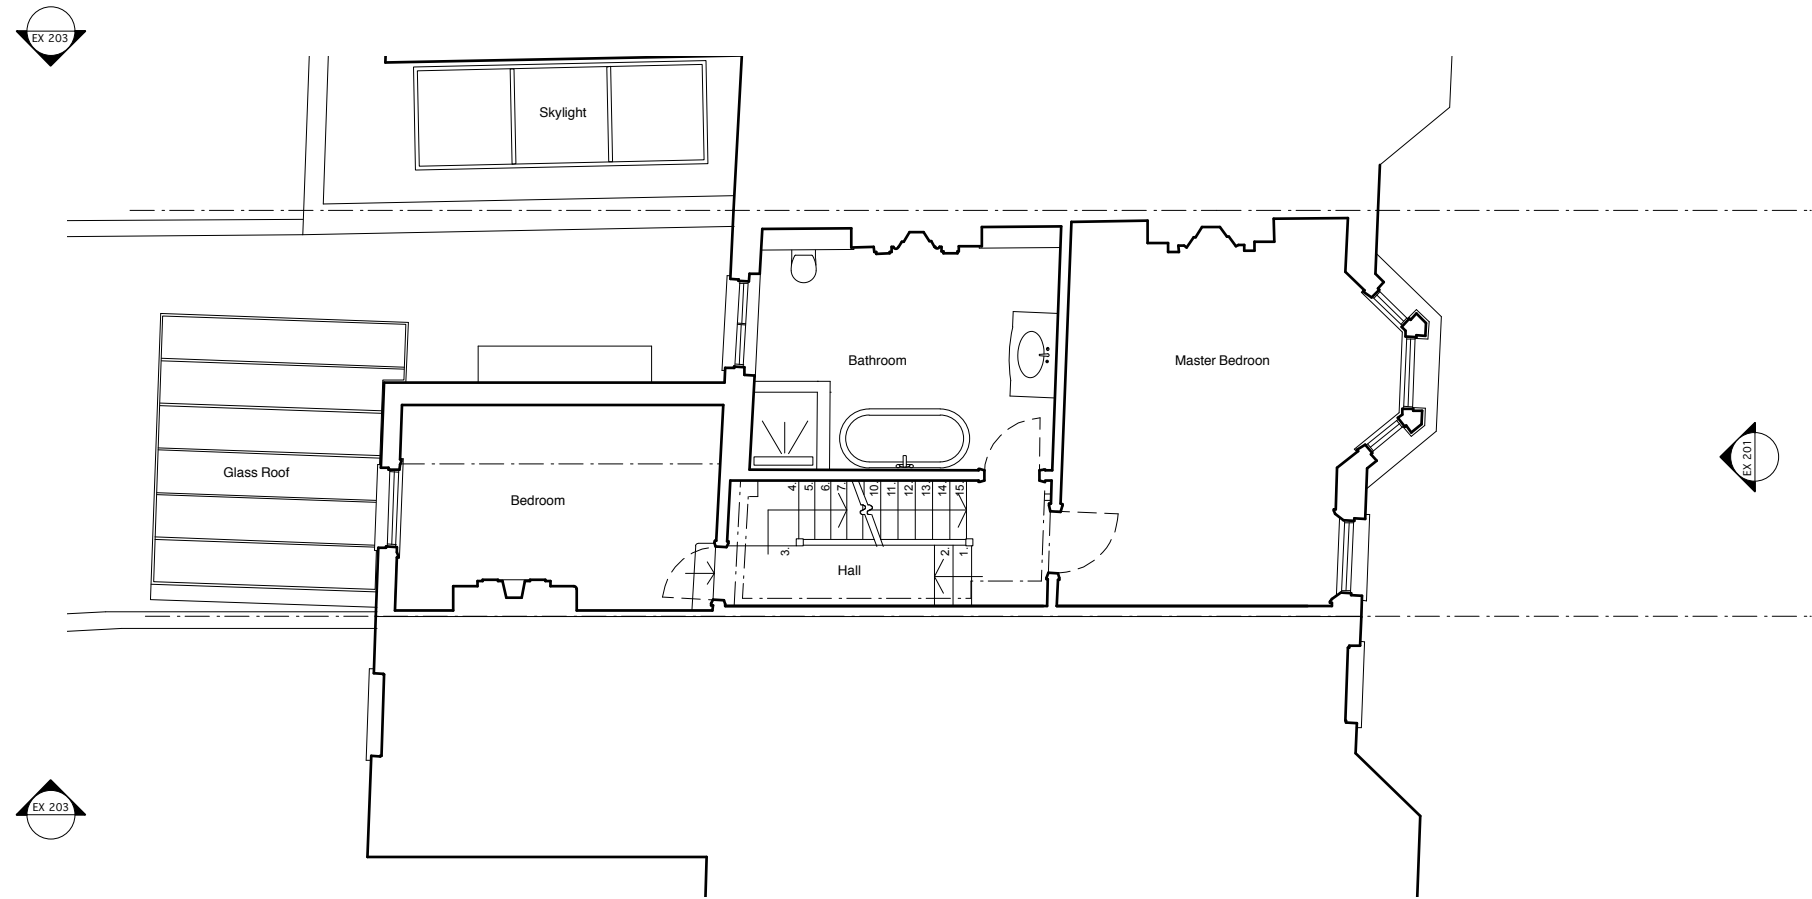

**Notes**


These plans and specifications prepared by Robert Dye Architects LLP as instruments of professional service shall remain the property of Robert Dye Architects LLP.

These plans may not be copied or re-used without the express written consent of Robert Dye Architects LLP. The use of these plans for construction is permitted only when specifically released for construction reference by a dated authorised signature.

These plans are project and site specific and shall only be used for their intended purpose unless otherwise permitted by written consent of Robert Dye Architects LLP.

All dimensions shown are indicative and must be double checked on site by the contractor. Any inconsistencies found must be reported to Robert Dye Architects LLP.

**DO NOT SCALE FROM THE DRAWING**

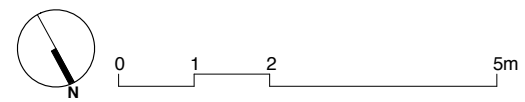

Rev	Date	Notes	<b>robertdye</b> Robert Dye Architects LLP Unit A2 Linton House 39-51 Highgate Road London NW5 1RT tel: 020 7267 9388      www.robertdye.com fax: 020 7267 9345      email: info@robertdye.com	
			project	project no
			<b>78 Burghley Rd</b>	<b>254</b>
			drawing	scale
			<b>Existing First Floor</b>	1:100@ A3
				drawn by
				JO
			drawing no	rev
			<b>EX 003</b>	/
				date
				May 2018
				dwg status
				Planning



No. 80

No. 78

No. 76

**Notes**

These plans and specifications prepared by Robert Dye Architects LLP as instruments of professional service shall remain the property of Robert Dye Architects LLP.

These plans may not be copied or re-used without the express written consent of Robert Dye Architects LLP. The use of these plans for construction is permitted only when specifically released for construction reference by a dated authorised signature.

These plans are project and site specific and shall only be used for their intended purpose unless otherwise permitted by written consent of Robert Dye Architects LLP.

All dimensions shown are indicative and must be double checked on site by the contractor. Any inconsistencies found must be reported to Robert Dye Architects LLP.

DO NOT SCALE FROM THE DRAWING



Rev	Date	Notes

<b>robertdye</b>		Robert Dye Architects LLP Unit A2 Linton House 39-51 Highgate Road London NW5 1RT	
tel: 020 7267 9388		www.robertdye.com	
fax: 020 7267 9345		email: info@robertdye.com	
project	78 Burghley Rd	project no	254
drawing	Existing Front Elevation	scale	1:100@ A3
		drawn by	JO
drawing no	EX 201	rev	/
		date	May 2018
		dwg status	Planning



No. 76

No. 78


No. 80

**Notes**  
 These plans and specifications prepared by Robert Dye Architects LLP as instruments of professional service shall remain the property of Robert Dye Architects LLP.  
 These plans may not be copied or re-used without the express written consent of Robert Dye Architects LLP. The use of these plans for construction is permitted only when specifically released for construction reference by a dated authorised signature.  
 These plans are project and site specific and shall only be used for their intended purpose unless otherwise permitted by written consent of Robert Dye Architects LLP.  
 All dimensions shown are indicative and must be double checked on site by the contractor. Any inconsistencies found must be reported to Robert Dye Architects LLP.  
 DO NOT SCALE FROM THE DRAWING



Rev	Date	Notes

<b>robertdye</b>		Robert Dye Architects LLP Unit A2 Linton House 39-51 Highgate Road London NW5 1RT
tel: 020 7267 9388		www.robertdye.com
fax: 020 7267 9345		email: info@robertdye.com
project	project no	
<b>78 Burghley Rd</b>		<b>254</b>
drawing	scale	
<b>Existing Rear Elevation</b>		1:100@ A3
		drawn by
		JO
drawing no	rev	date
<b>EX 202</b>	/	May 2018
		dwg status
		Planning

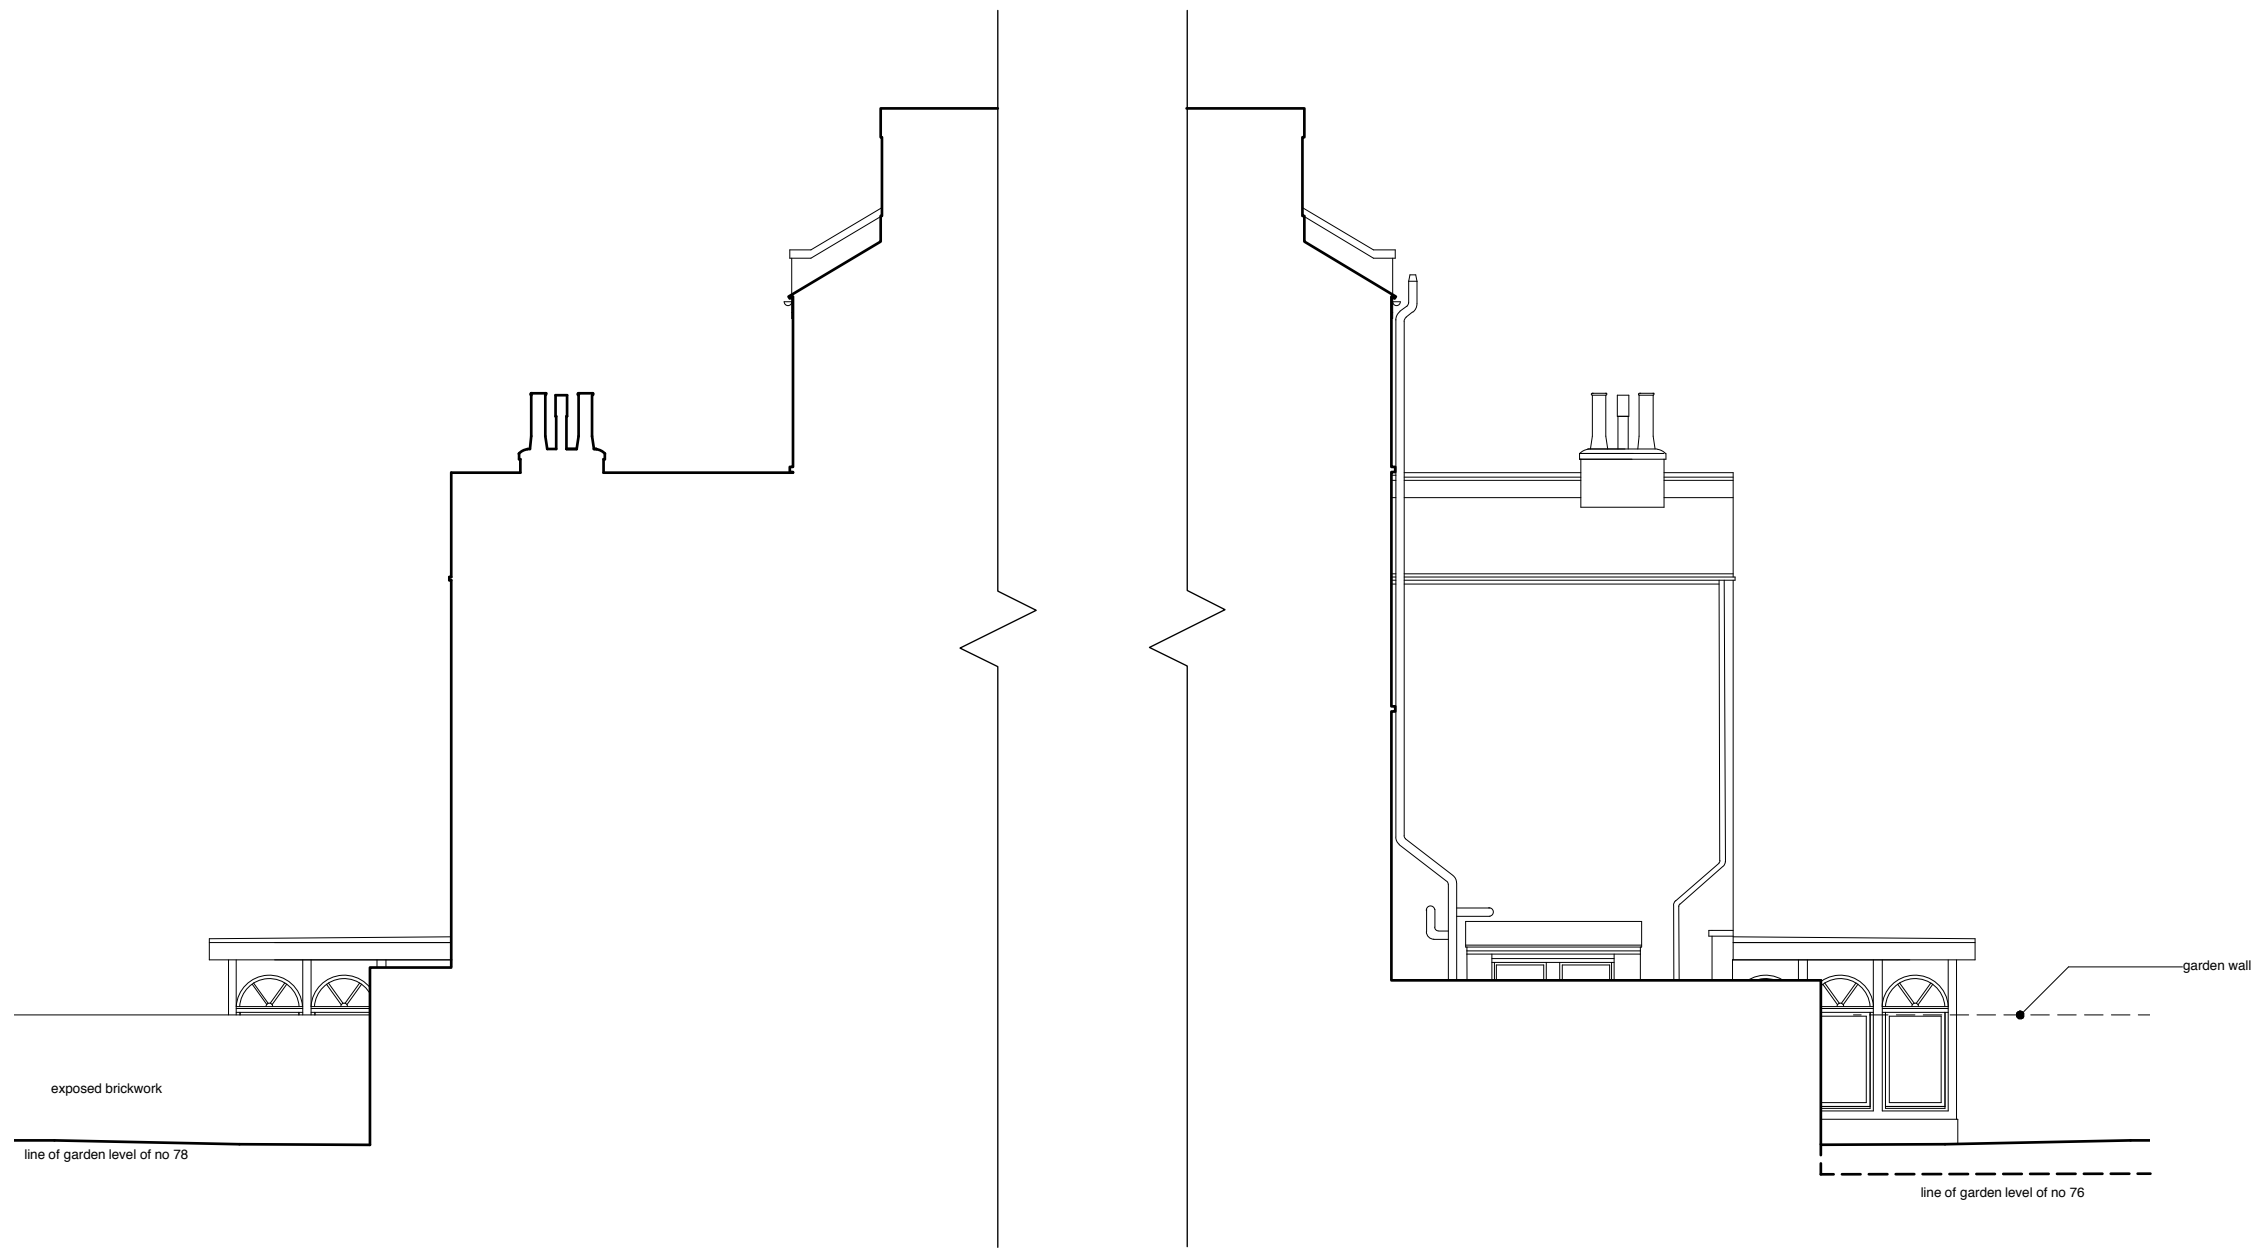

North-East Elevation

South-West Elevation

**Notes**  
 These plans and specifications prepared by Robert Dye Architects LLP as instruments of professional service shall remain the property of Robert Dye Architects LLP.  
 These plans may not be copied or re-used without the express written consent of Robert Dye Architects LLP. The use of these plans for construction is permitted only when specifically released for construction reference by a dated authorised signature.  
 These plans are project and site specific and shall only be used for their intended purpose unless otherwise permitted by written consent of Robert Dye Architects LLP.  
 All dimensions shown are indicative and must be double checked on site by the contractor. Any inconsistencies found must be reported to Robert Dye Architects LLP.  
 DO NOT SCALE FROM THE DRAWING



Rev	Date	Notes	robertdye	
			Robert Dye Architects LLP Unit A2 Linton House 39-51 Highgate Road London NW5 1RT tel: 020 7267 9388 www.robertdye.com fax: 020 7267 9345 email: info@robertdye.com	
			project <b>78 Burghley Rd</b>	project no <b>254</b>
			drawing <b>Existing Side Elevations</b>	scale 1:100@ A3 drawn by JO
			drawing no <b>EX 203</b>	rev / date May 2018 dwg status Planning