


0 2m 10m

EXISTING NORTH ELEVATION

PLANNING


			PROJECT 18 WEDDERBURN ROAD LONDON, NW3 5QG					DRAWING TITLE EXISTING NORTH ELEVATION				
			CLIENT ADAM ANDREWS					<div>gpad</div> <div>architecture & interior design</div> <div>T: 020 7549 2133 E: info@gpadlondonltd.com W: www.gpadlondonltd.com</div> <div>2nd Floor 130 Old Street London EC1V 9BD</div>				
			SCALE 1 : 50 @ A1							DATE 17/10/18	DWG BY SF	REV.
--	17/10/18	First Issue for Planning	CHECK JW	DWG NO. 610-PL-301								
<div>This drawing is the copyright of gpad london ltd. Not to be reproduced, retained or disclosed to any unauthorised person either wholly or in part without written permission. Do not scale of this drawing. All indicated dimensions to be checked and verified on site by the contractor before commencement of any fabrication drawings or work whatsoever on site. Report any discrepancies to the Architect immediately. Drawings to be read in conjunction with relevant drawings and specification.</div> <div>© gpad london ltd.</div>												

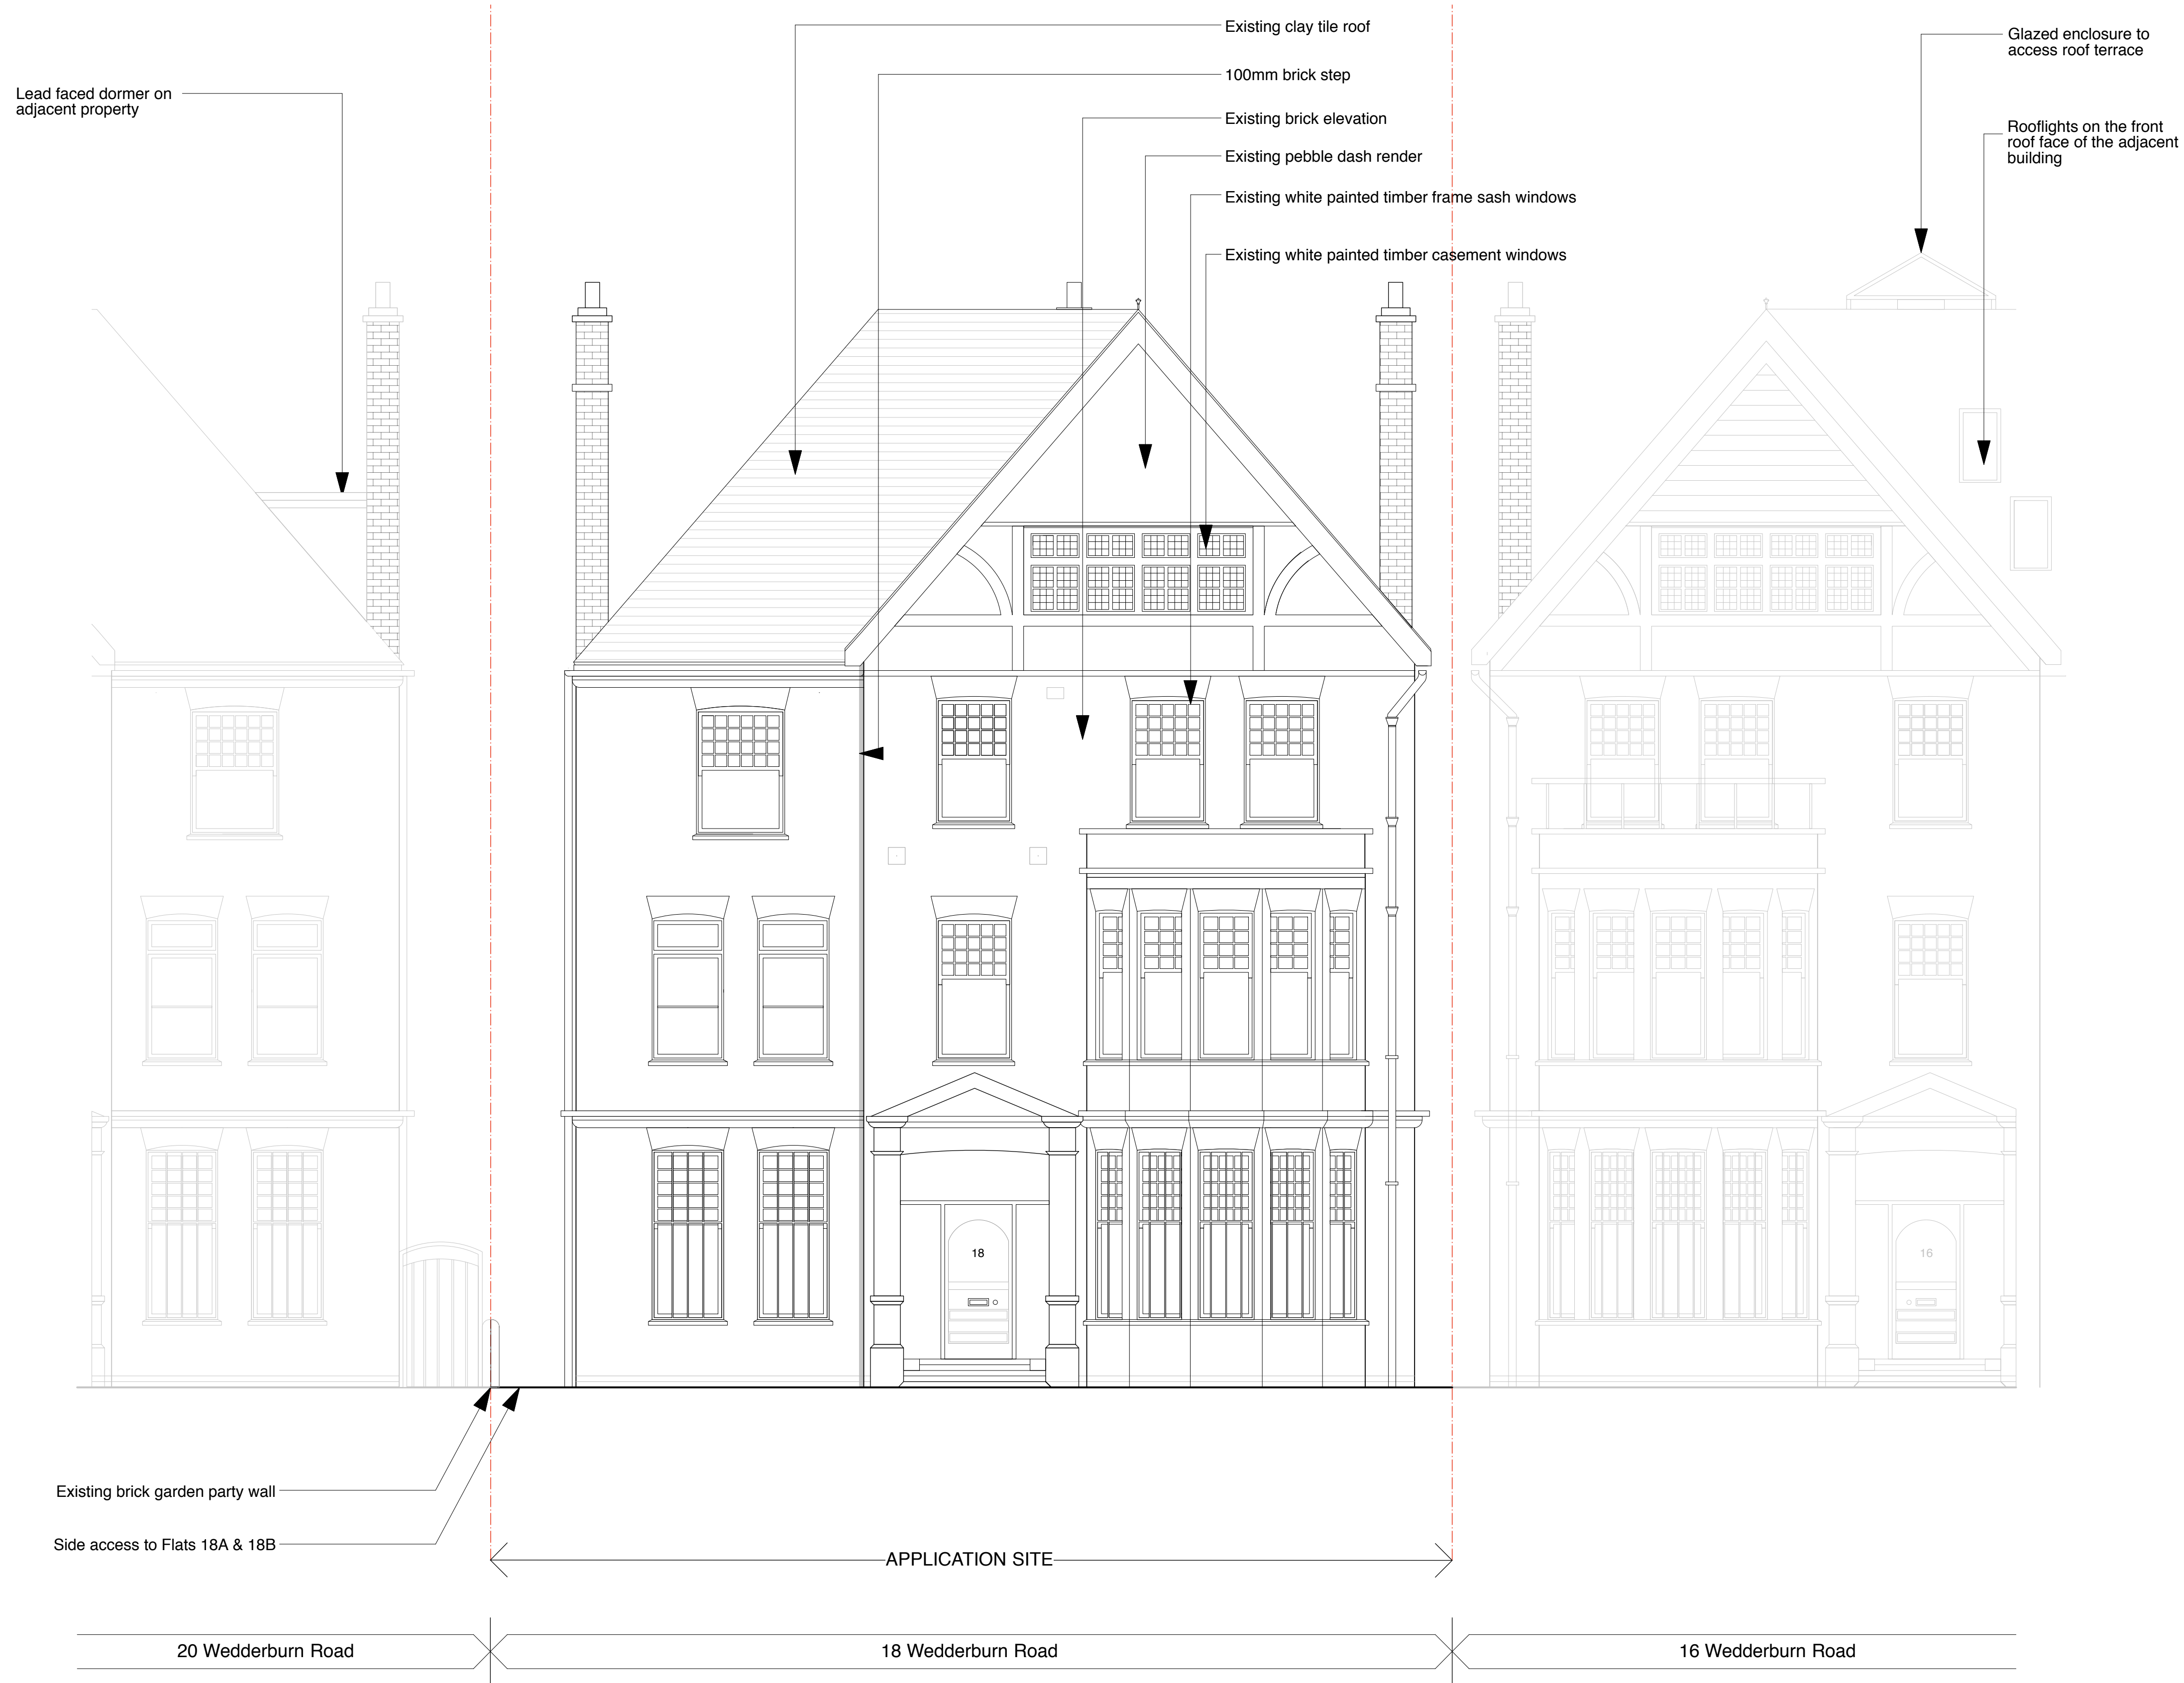

EXISTING SOUTH ELEVATION

PLANNING


			PROJECT 18 WEDDERBURN ROAD LONDON, NW3 5QG					DRAWING TITLE EXISTING SOUTH ELEVATION	
			CLIENT ADAM ANDREWS					<div>gpad</div> <div>architecture & interior design</div> <div>T: 020 7549 2133 E: info@gpadlondonltd.com W: www.gpadlondonltd.com</div> <div>2nd Floor 130 Old Street London EC1V 9BD</div>	
			SCALE 1 : 50 @ A1						
			DATE	17/10/18	DWG BY	SF	REV.		
--	17/10/18	First Issue for Planning	CHKD.	JW	DWG NO.	610-PL-302			
<div>This drawing is the copyright of gpad london ltd. Not to be reproduced, retained or disclosed to any unauthorised person either wholly or in part without written permission. Do not scale of this drawing. All indicated dimensions to be checked and verified on site by the contractor before commencement of any fabrication drawings or work whatsoever on site. Report any discrepancies to the Architect immediately. Drawings to be read in conjunction with relevant drawings and specification.</div>			© gpad london ltd.						

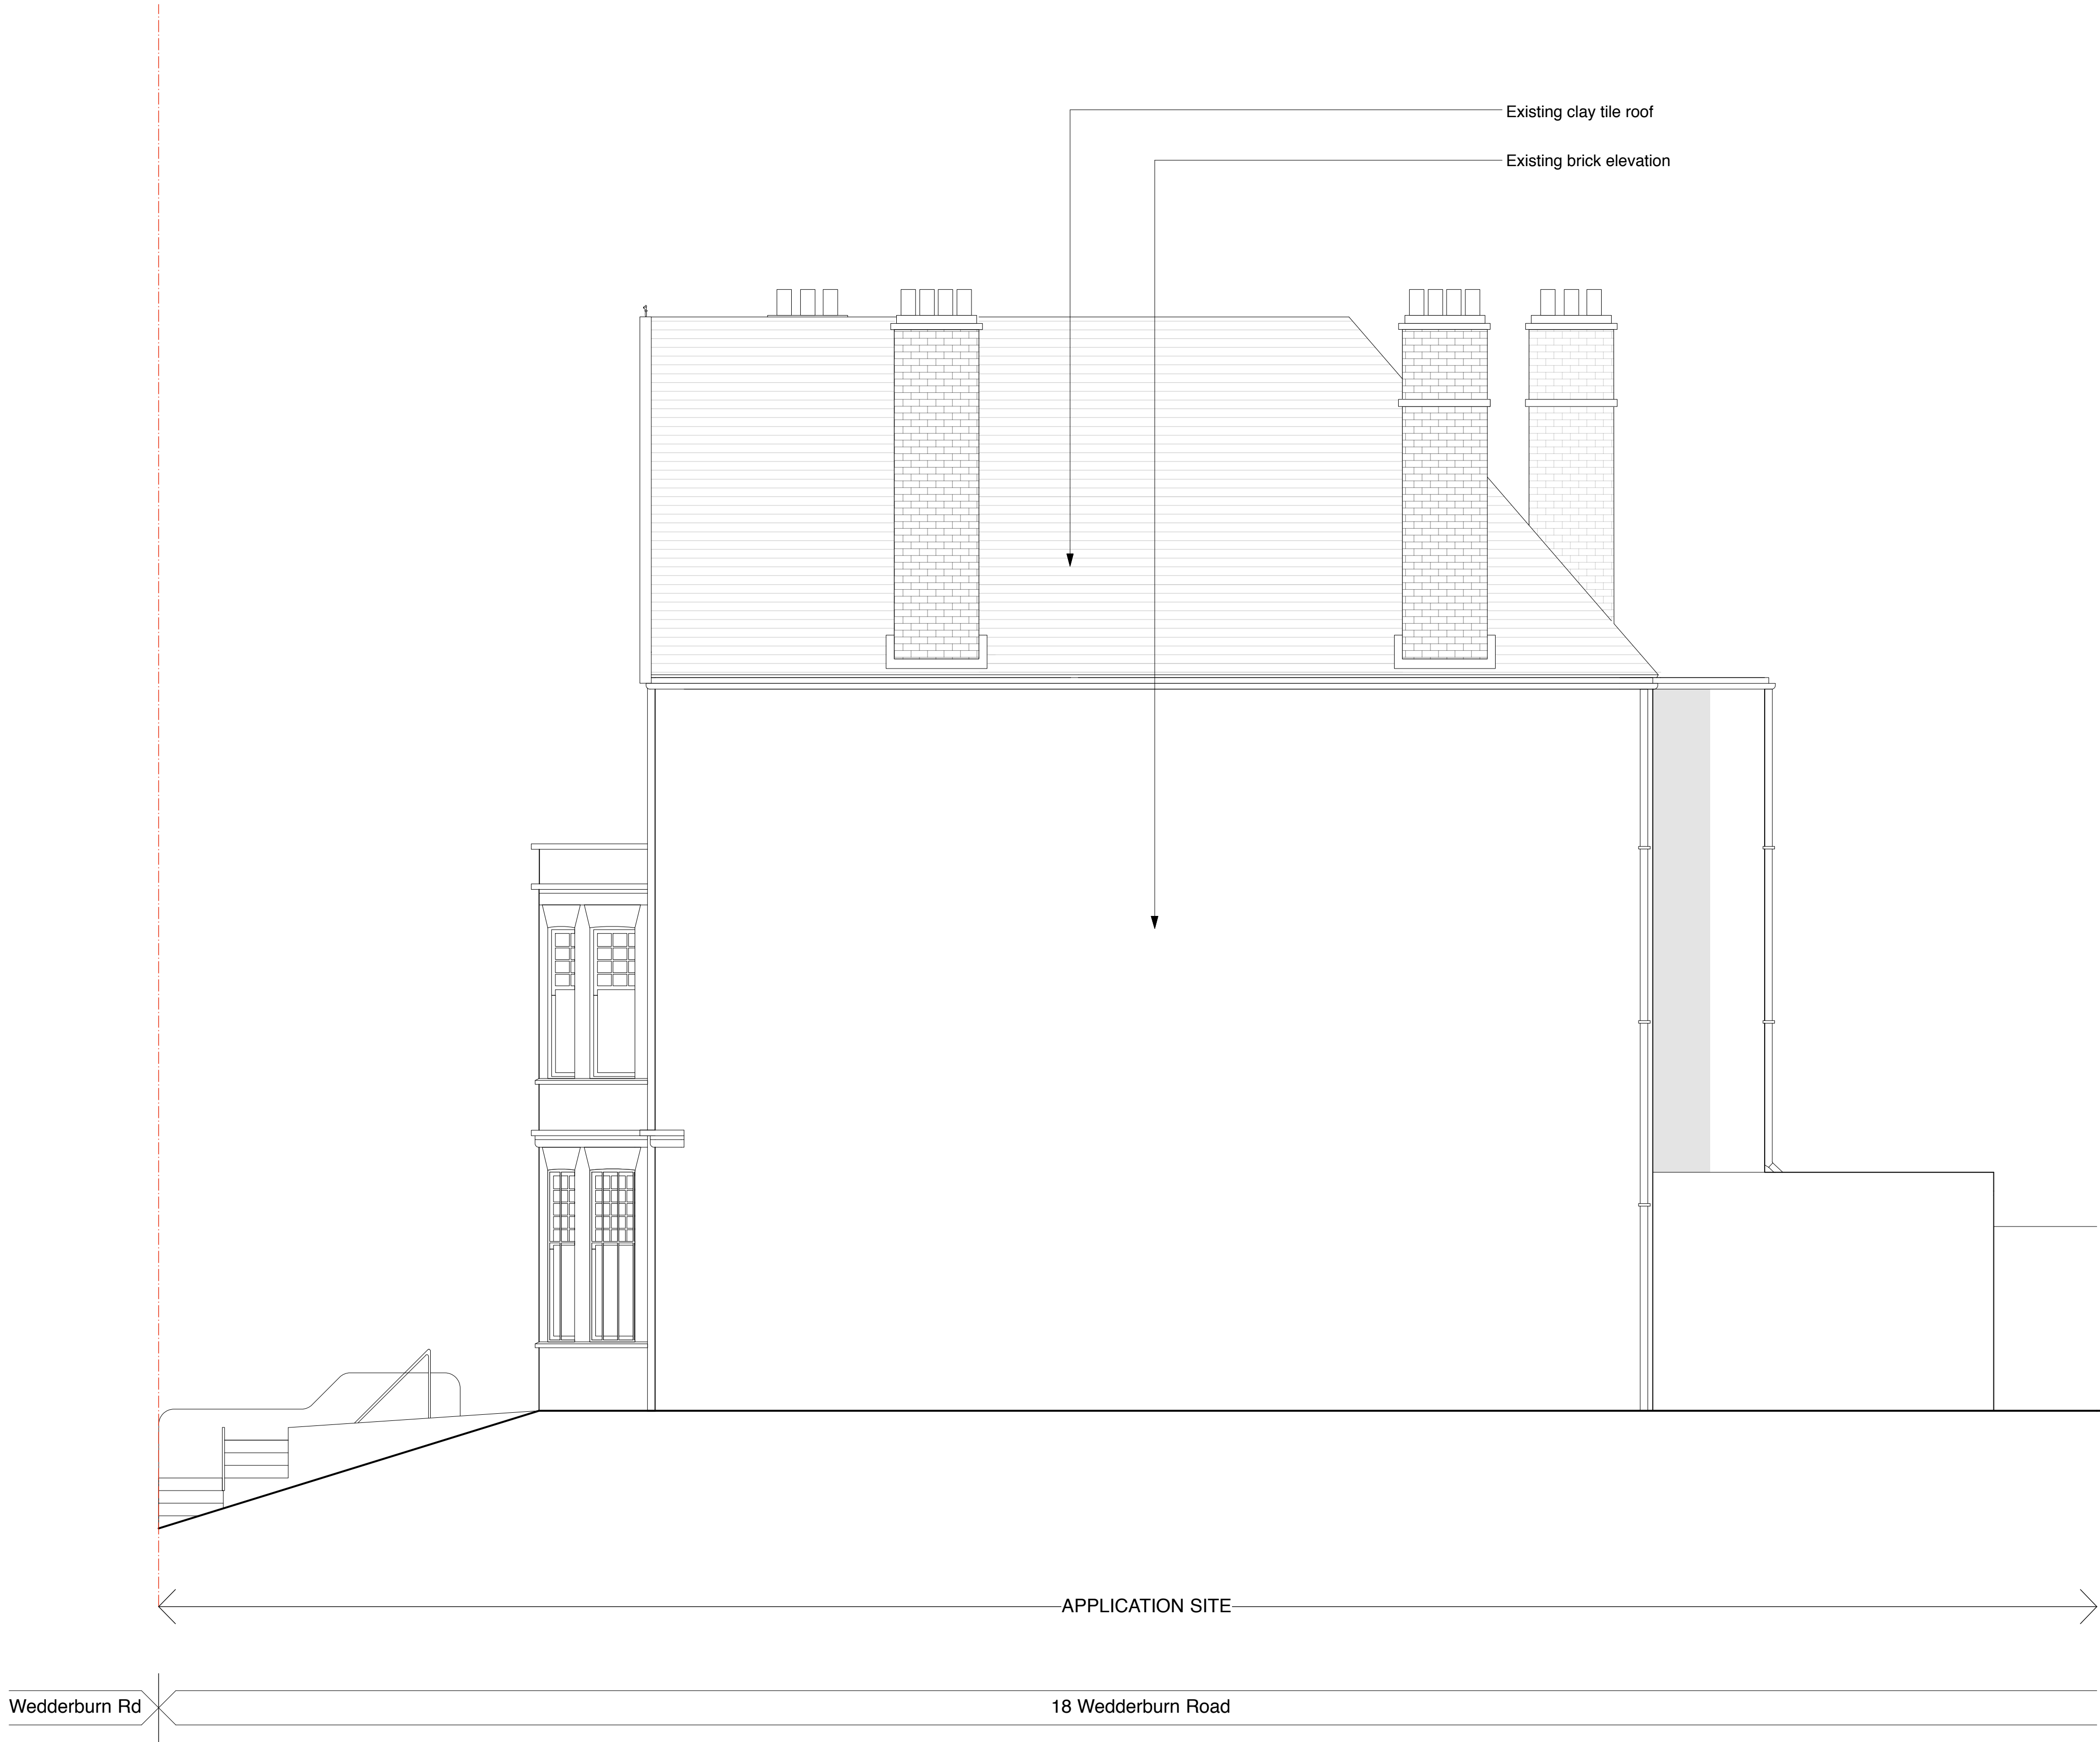


0 2m 10m

EXISTING EAST ELEVATION

PLANNING


			PROJECT 18 WEDDERBURN ROAD LONDON, NW3 5QG					DRAWING TITLE EXISTING EAST ELEVATION		
			CLIENT ADAM ANDREWS					<div> architecture & interior design</div> <div>T: 020 7549 2133 E: info@gpadlondonltd.com W: www.gpadlondonltd.com</div> <div>2nd Floor 130 Old Street London EC1V 9BD</div>		
			SCALE 1 : 50 @ A1							DATE 17/10/18
--	17/10/18	First Issue for Planning	CHKD: JW	DWG NO. 610-PL-303				--		
This drawing is the copyright of gpad london ltd . Not to be reproduced, retained or disclosed to any unauthorised person either wholly or in part without written permission. Do not scale of this drawing. All indicated dimensions to be checked and verified on site by the contractor before commencement of any fabrication drawings or work whatsoever on site. Report any discrepancies to the Architect immediately. Drawings to be read in conjunction with relevant drawings and specification.			© gpad london ltd.							

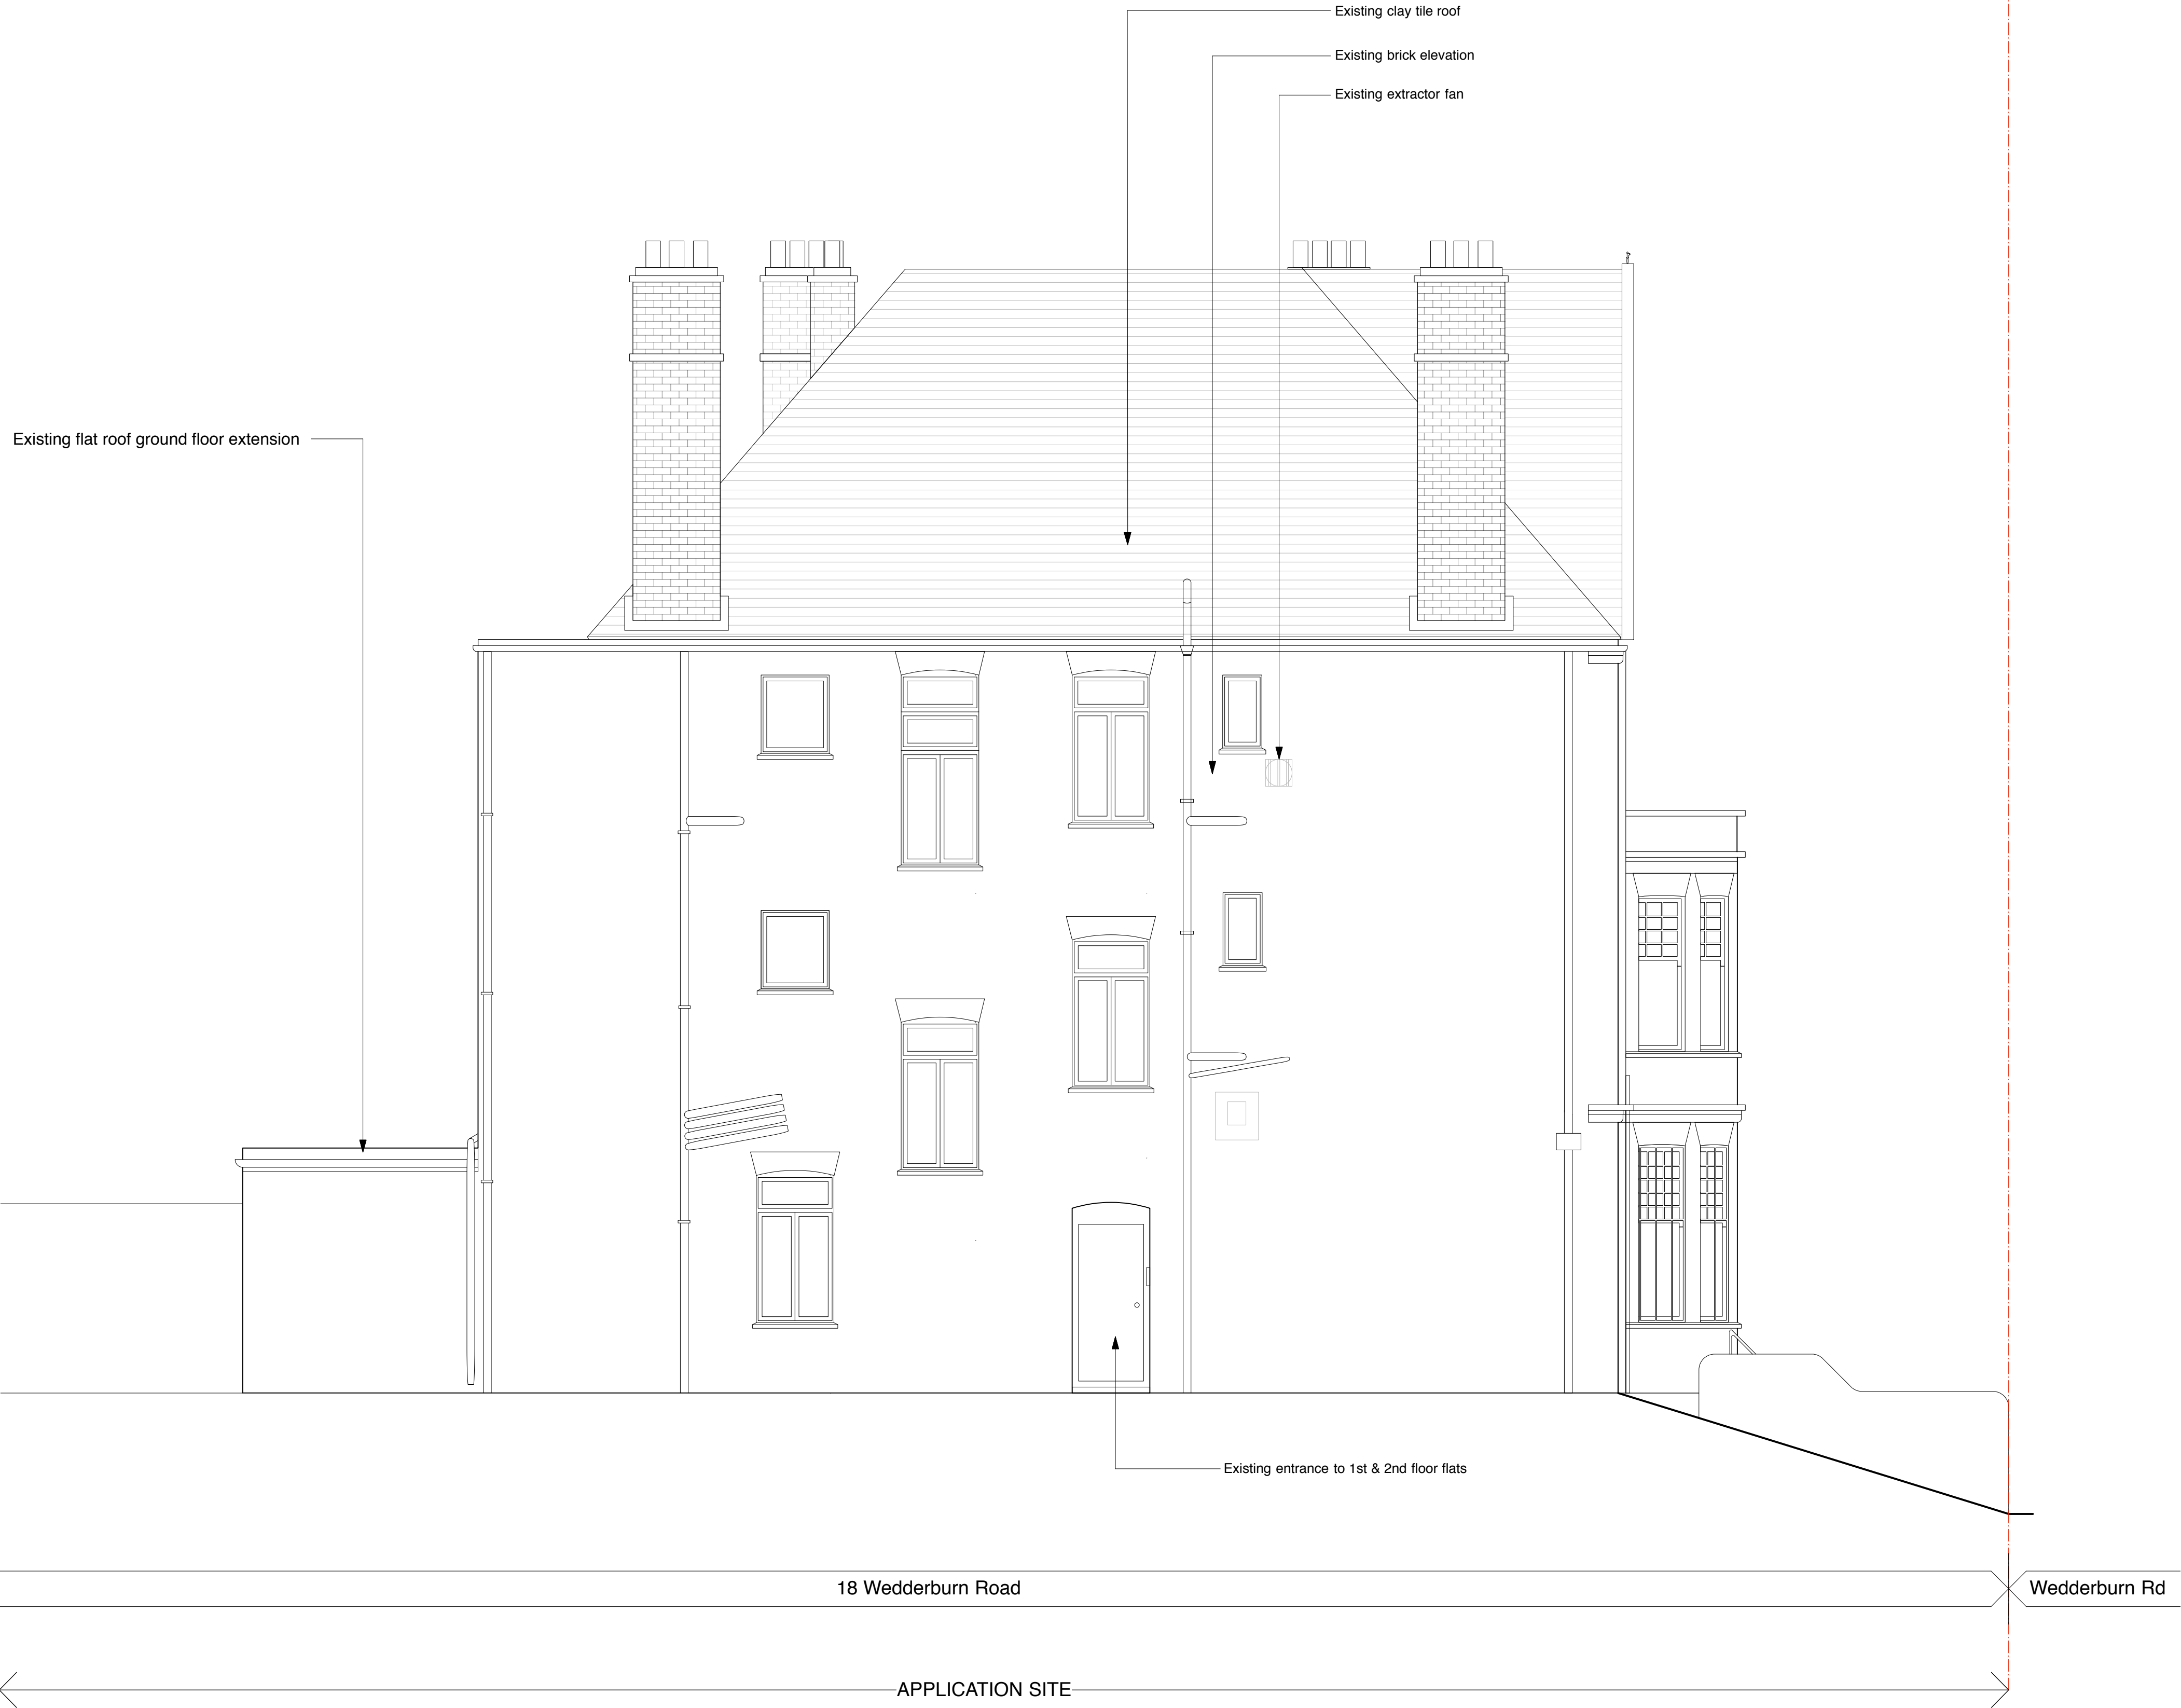

0 2m 10m

EXISTING WEST ELEVATION

PLANNING

			PROJECT 18 WEDDERBURN ROAD LONDON, NW3 5QG					DRAWING TITLE EXISTING WEST ELEVATION		
			CLIENT ADAM ANDREWS					<div> architecture & interior design</div> <div>T: 020 7549 2133 E: info@gpadlondonltd.com W: www.gpadlondonltd.com</div> <div>2nd Floor 130 Old Street London EC1V 9BD</div>		
			SCALE 1 : 50 @ A1							
			DATE 17/10/18		DWG BY SF		REV.			
--	17/10/18	First Issue for Planning	CHKD: JW	DWG NO. 610-PL-304		- -				
<div>This drawing is the copyright of gpad london ltd. Not to be reproduced, retained or disclosed to any unauthorised person either wholly or in part without written permission. Do not scale of this drawing. All indicated dimensions to be checked and verified on site by the contractor before commencement of any fabrication drawings or work whatsoever on site. Report any discrepancies to the Architect immediately. Drawings to be read in conjunction with relevant drawings and specification.</div> <div>© gpad london ltd.</div>										