

0 2m 10m

PROPOSED NORTH ELEVATION


PLANNING


			<div>PROJECT</div> <div>18 WEDDERBURN ROAD LONDON, NW3 5QG</div>					<div>DRAWING TITLE</div> <div>PROPOSED NORTH ELEVATION</div>	
			<div>CLIENT</div> <div>ADAM ANDREWS</div>					<div><div><div>gpad</div><div>architecture & interior design</div></div><div><div>T: 020 7549 2133</div><div>E: info@gpadlondonltd.com</div><div>W: www.gpadlondonltd.com</div></div><div><div>2nd Floor</div><div>130 Old Street</div><div>London EC1V 9BD</div></div></div>	
			<div>SCALE</div> <div>1 : 50 @ A1</div>		<div>DATE</div> <div>17/10/18</div>	<div>DWG BY</div> <div>SF</div>	<div>REV.</div> <div></div>		
- -	17/10/18	First Issue for Planning	<div>CHKD</div> <div>JW</div>	<div>DWG NO.</div> <div>610-PL-305</div>	<div>- -</div>				
<div><div><div>This drawing is the copyright of gpad london ltd. Not to be reproduced, retained or disclosed to any unauthorised person either wholly or in part without written permission.</div><div>Do not scale of this drawing. All indicated dimensions to be checked and verified on site by the contractor before commencement of any fabrication drawings or work whatsoever on site. Report any discrepancies to the Architect immediately.</div><div>Drawings to be read in conjunction with relevant drawings and specification.</div></div><div>© gpad london ltd.</div></div>									



PROPOSED SOUTH ELEVATION

PLANNING

			PROJECT 18 WEDDERBURN ROAD LONDON, NW3 5QG					DRAWING TITLE PROPOSED SOUTH ELEVATION		
			CLIENT ADAM ANDREWS					<div> architecture & interior design</div> <div>T: 020 7549 2133 E: info@gpadlondonltd.com W: www.gpadlondonltd.com</div> <div>2nd Floor 130 Old Street London EC1V 9BD</div>		
			SCALE 1 : 50 @ A1							DATE 17/10/18
--	17/10/18	First Issue for Planning	CHECKD: JW	DWG NO. 610-PL-306						--
<div>This drawing is the copyright of gpad london ltd. Not to be reproduced, retained or disclosed to any unauthorised person either wholly or in part without written permission. Do not scale of this drawing. All indicated dimensions to be checked and verified on site by the contractor before commencement of any fabrication drawings or work whatsoever on site. Report any discrepancies to the Architect immediately. Drawings to be read in conjunction with relevant drawings and specification.</div> <div>© gpad london ltd.</div>										

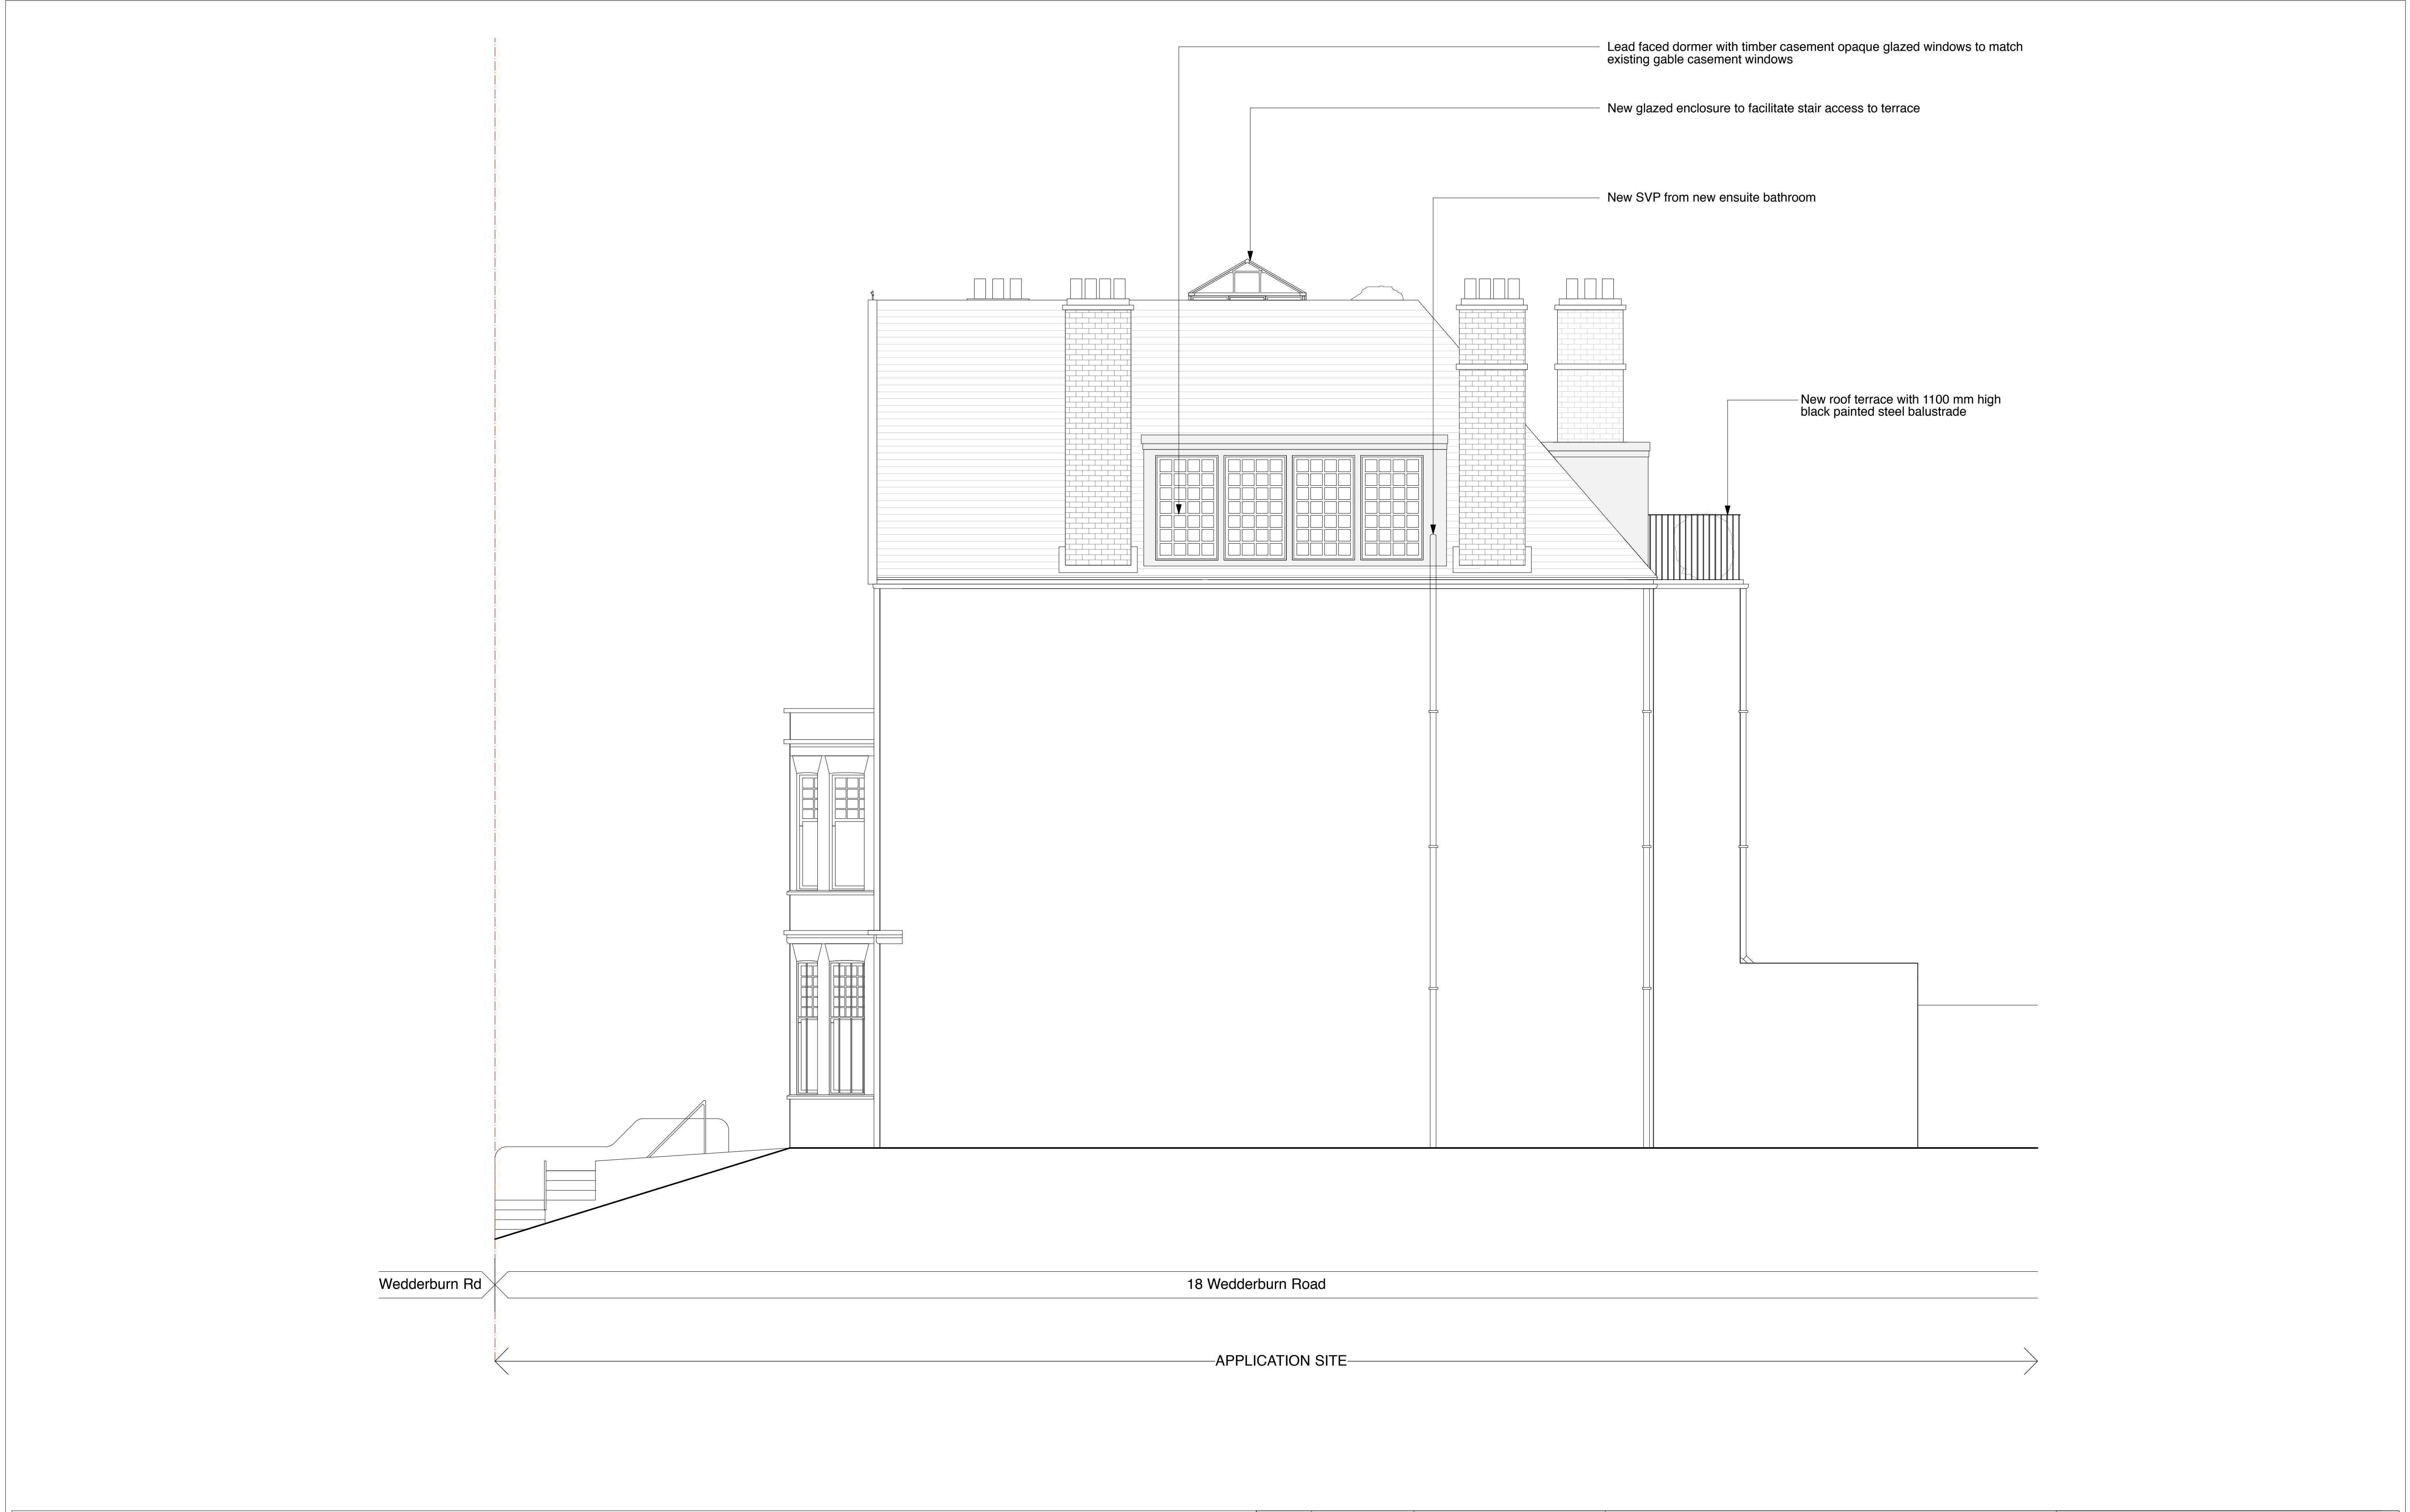


PLANNING

02m10m

PROPOSED EAST ELEVATION


			PROJECT18 WEDDERBURN ROAD LONDON, NW3 5QG				DRAWING TITLEPROPOSED EAST ELEVATION	
			CLIENTADAM ANDREWS				<div>gpadarchitecture & interior design</div> <div>T: 020 7549 2133 E: info@gpadlondonltd.com W: www.gpadlondonltd.com</div> <div>2nd Floor 130 Old Street London EC1V 9BD</div>	
--	17/10/18	First Issue for Planning						
<div>This drawing is the copyright of gpad london ltd. Not to be reproduced, retained or disclosed to any unauthorised person either wholly or in part without written permission. Do not scale of this drawing. All indicated dimensions to be checked and verified on site by the contractor before commencement of any fabrication drawings or work whatsoever on site. Report any discrepancies to the Architect immediately. Drawings to be read in conjunction with relevant drawings and specification.</div> <div>© gpad london ltd.</div>			SCALE1 : 50 @ A1	DATE17/10/18	DWG BYSF	REV.	--	
			CHKD.JW	DWG NO.610-PL-307				

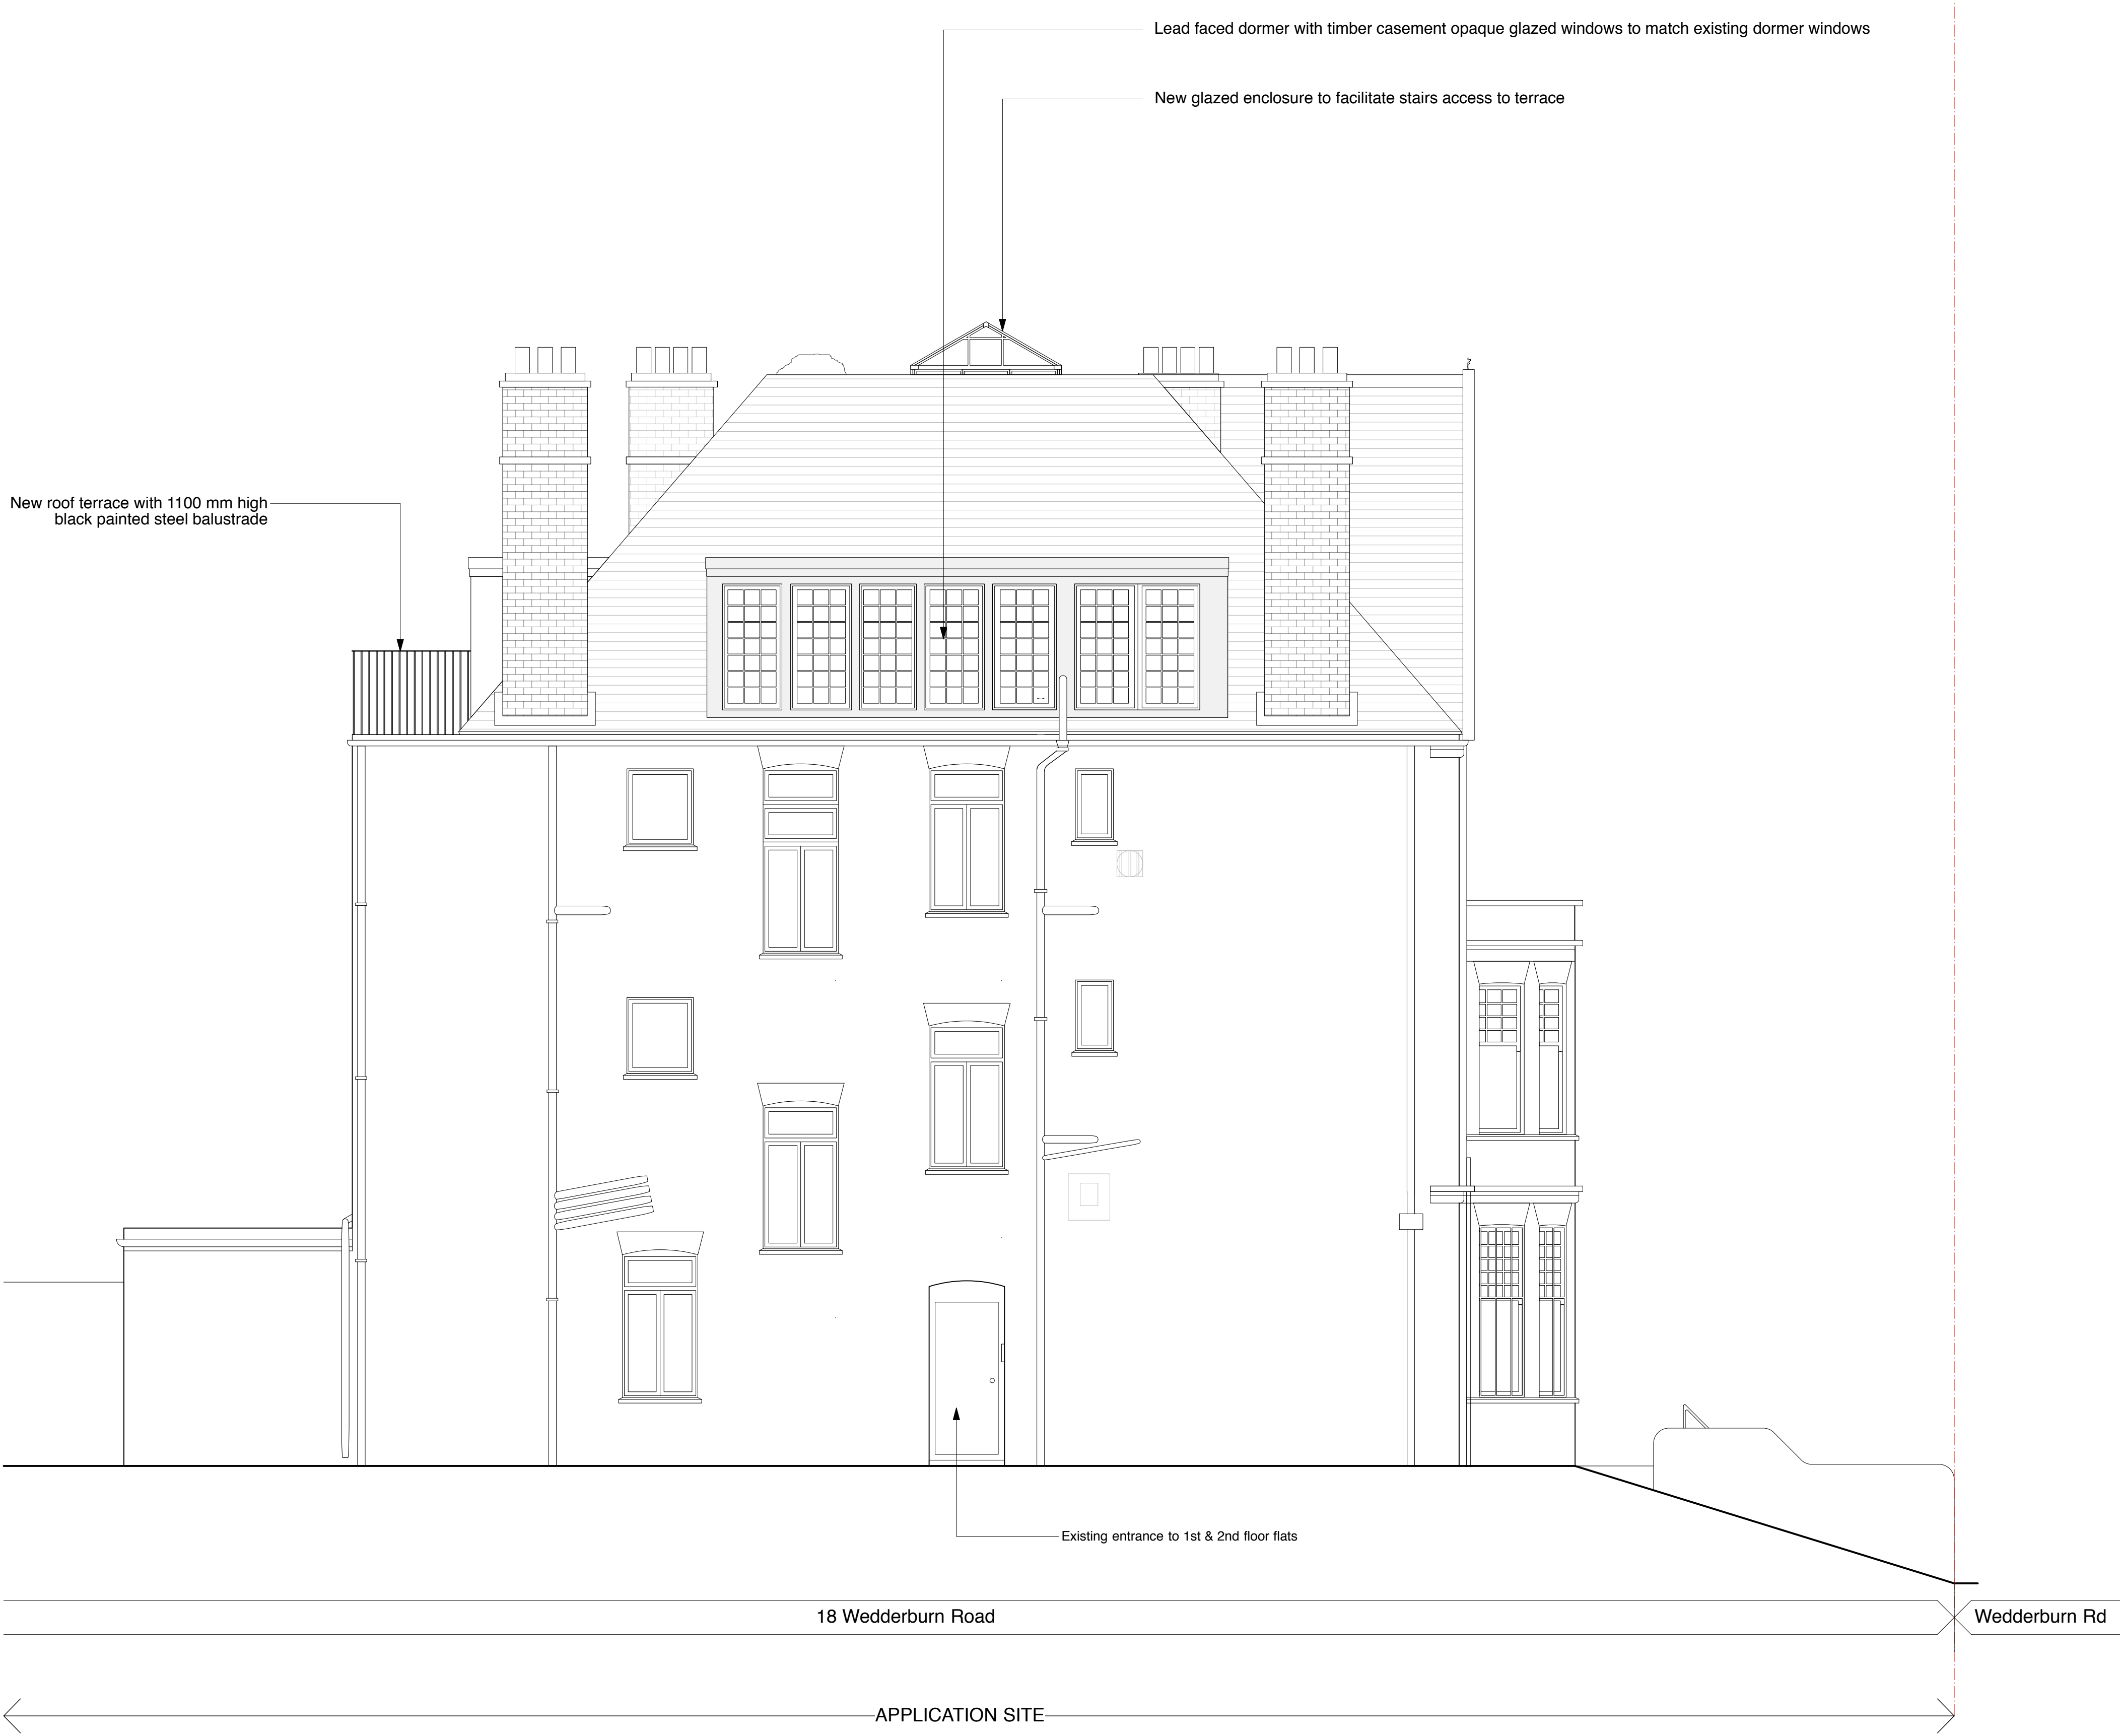

0 2m 10m

PROPOSED WEST ELEVATION

PLANNING

			PROJECT 18 WEDDERBURN ROAD LONDON, NW3 5QG					DRAWING TITLE PROPOSED WEST ELEVATION				
			CLIENT ADAM ANDREWS					<div> architecture & interior design</div> <div>T: 020 7549 2133 E: info@gpadlondonltd.com W: www.gpadlondonltd.com</div> <div>2nd Floor 130 Old Street London EC1V 9BD</div>				
			SCALE 1 : 50 @ A1							DATE 17/10/18	DWG BY SF	REV.
--	17/10/18	First Issue for Planning	CHECKD: JW	DWG NO. 610-PL-308	- -							
<div>This drawing is the copyright of gpad london ltd. Not to be reproduced, retained or disclosed to any unauthorised person either wholly or in part without written permission. Do not scale of this drawing. All indicated dimensions to be checked and verified on site by the contractor before commencement of any fabrication drawings or work whatsoever on site. Report any discrepancies to the Architect immediately. Drawings to be read in conjunction with relevant drawings and specification.</div> <div>© gpad london ltd.</div>												