

--	17/10/18	First Issue for Planning

This drawing is the copyright of **gpac london ltd**. Not to be reproduced, retained or disclosed to any unauthorised person either wholly or in part without written permission.  
 Do not scale of this drawing. All indicated dimensions to be checked and verified on site by the contractor before commencement of any fabrication drawings or work whatsoever on site. Report any discrepancies to the Architect immediately.  
 Drawings to be read in conjunction with relevant drawings and specification.

© gpac london ltd.

PROJECT	18 WEDDERBURN ROAD LONDON, NW3 5QG			
CLIENT	ADAM ANDREWS			
SCALE	1 : 50 @ A1	DATE	17/10/18	DWG BY SF
CHKD.	JW	DWG NO.	610-PL-102	REV. - -

DRAWING TITLE



EXISTING SECOND FLOOR PLAN

 architecture & interior design

T: 020 7549 2133  
E: [info@gpadlondonltd.com](mailto:info@gpadlondonltd.com)  
W: [www.gpadlondonltd.com](http://www.gpadlondonltd.com)

2nd Floor  
130 Old Street  
London EC1V 9BD



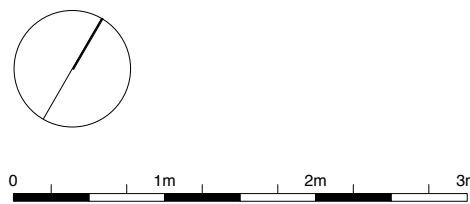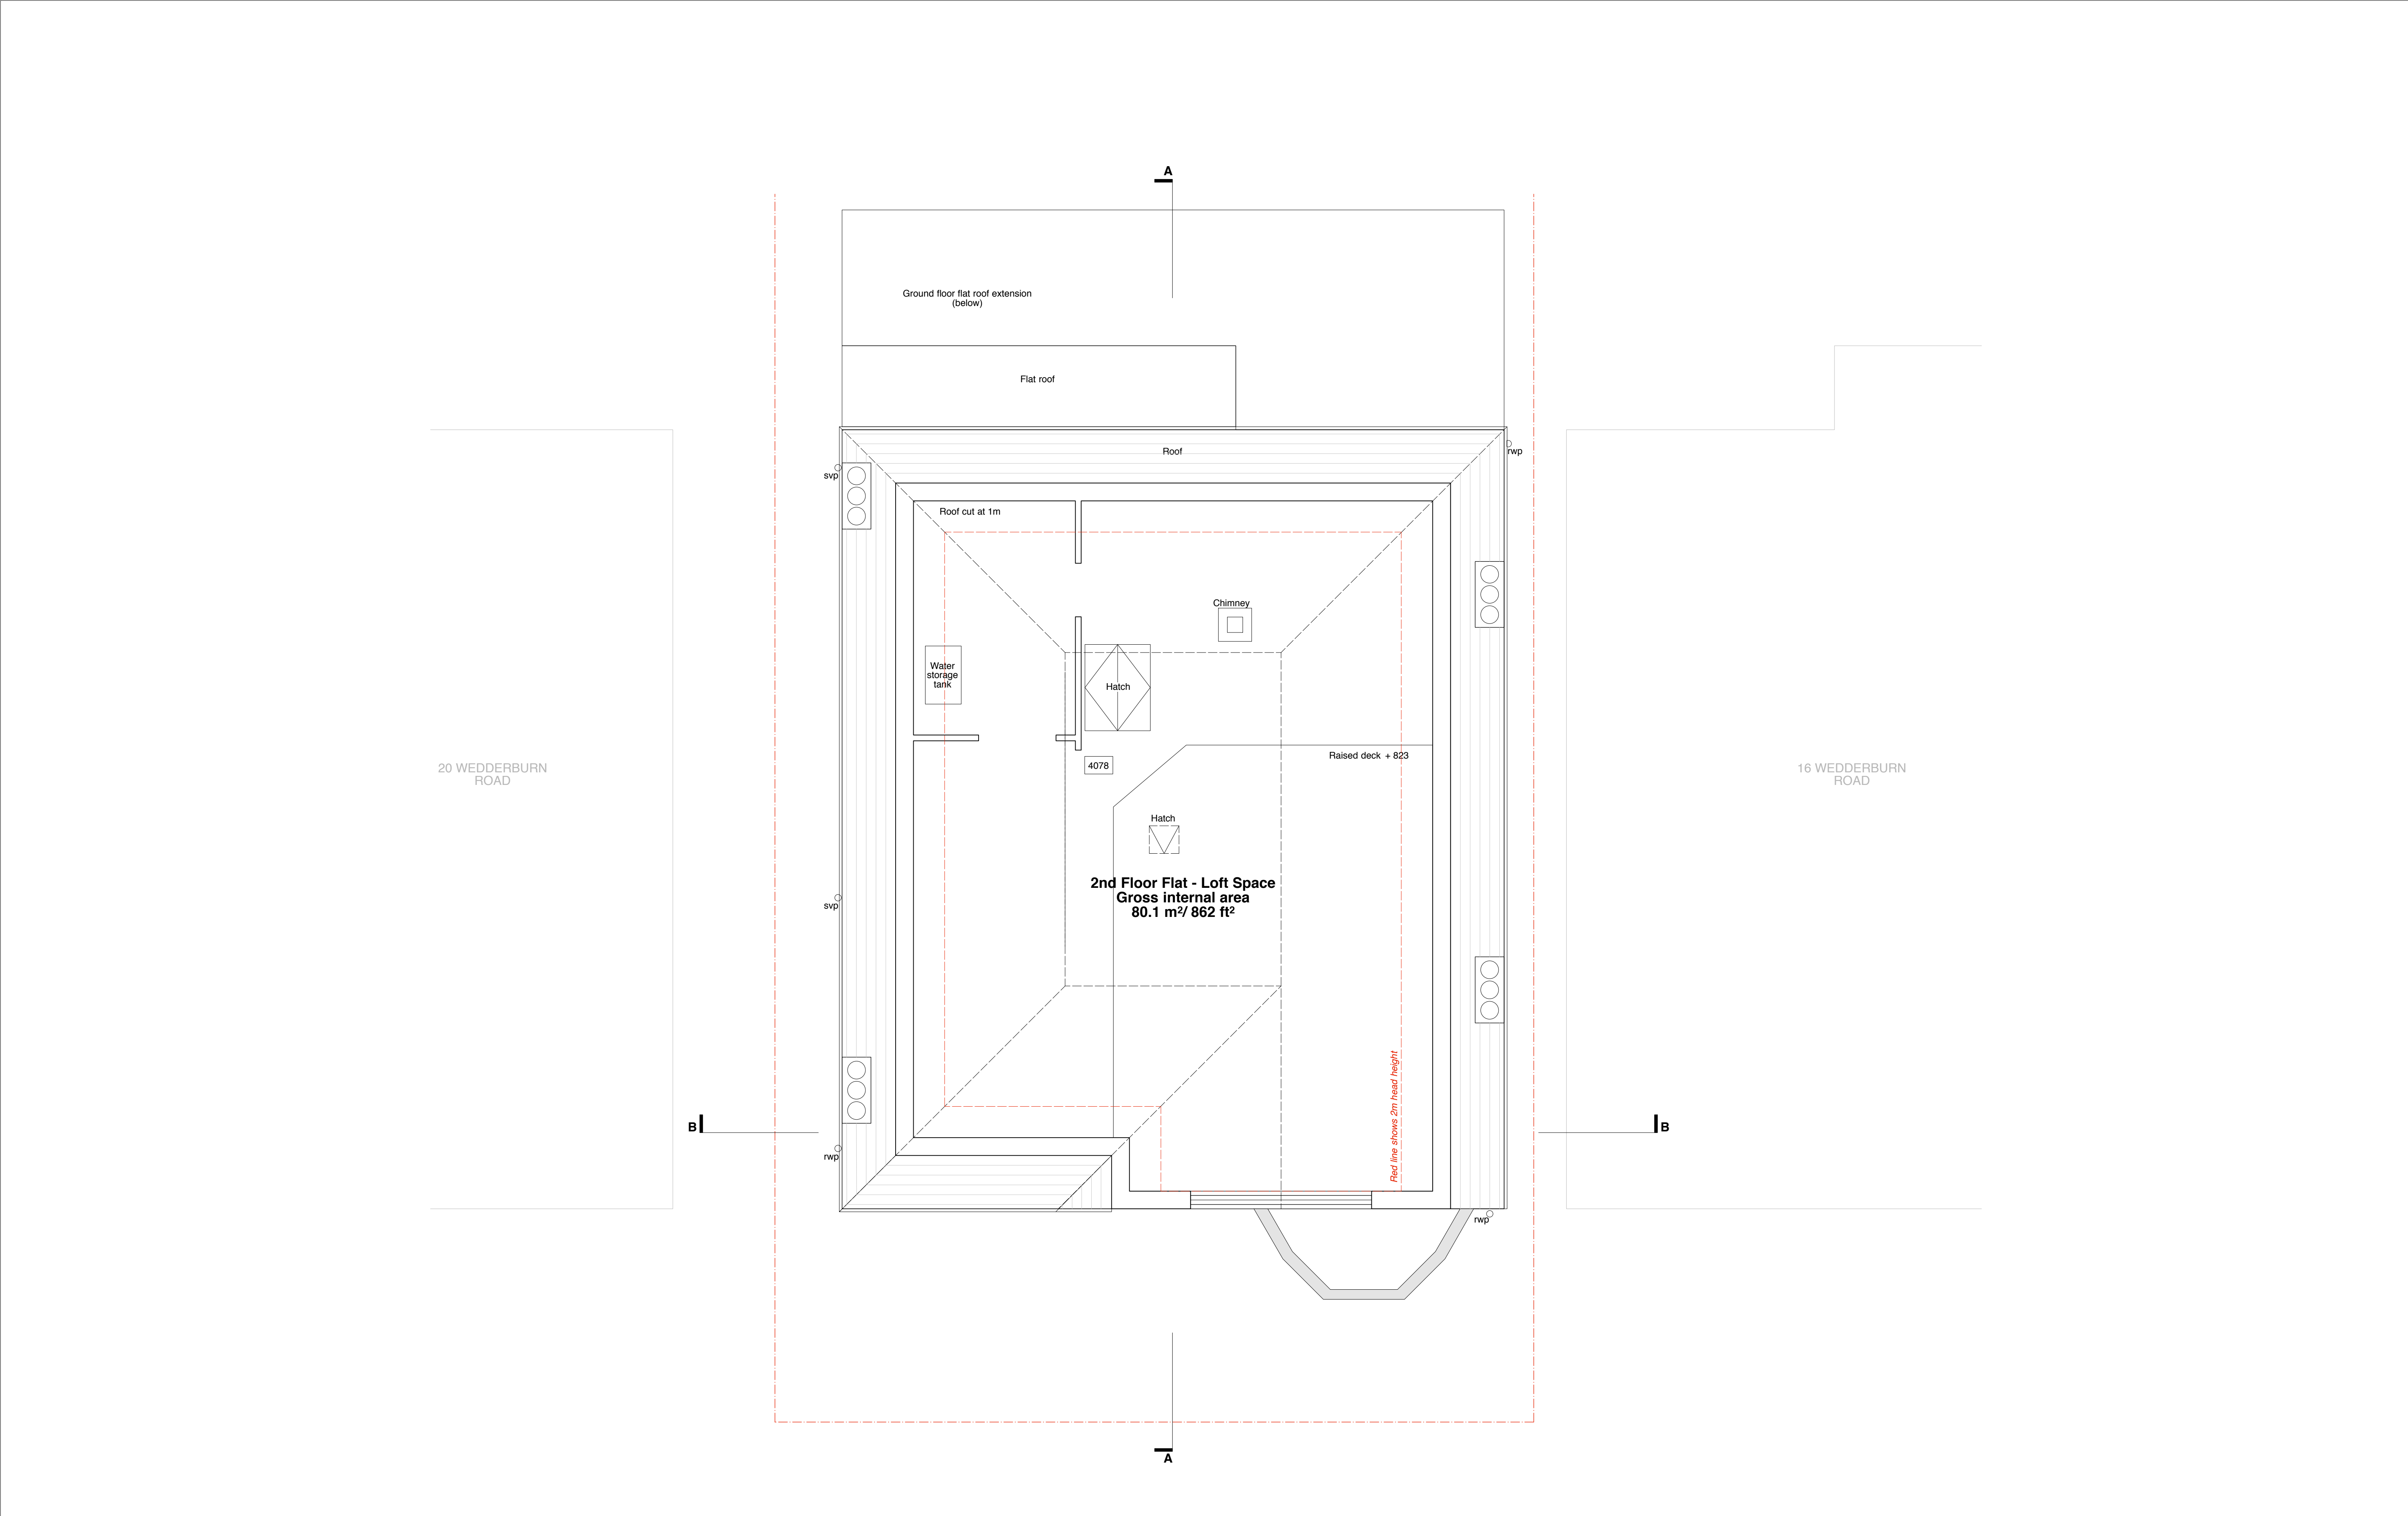

EXISTING LOFT SPACE PLAN

PLANNING


			PROJECT 18 WEDDERBURN ROAD LONDON, NW3 5QG					DRAWING TITLE EXISTING LOFT SPACE PLAN				
			CLIENT ADAM ANDREWS					<div>gpad</div> architecture & interior design  T: 020 7549 2133 E: info@gpadlondonltd.com W: www.gpadlondonltd.com  2nd Floor 130 Old Street London EC1V 9BD				
			SCALE 1 : 50 @ A1							DATE 17/10/18	DWG BY SF	REV.
--	17/10/18	First Issue for Planning	CHKD JW	DWG NO. 610-PL-103	- -							
This drawing is the copyright of gpad london ltd. Not to be reproduced, retained or disclosed to any unauthorised person either wholly or in part without written permission. Do not scale of this drawing. All indicated dimensions to be checked and verified on site by the contractor before commencement of any fabrication drawings or work whatsoever on site. Report any discrepancies to the Architect immediately. Drawings to be read in conjunction with relevant drawings and specification. © gpad london ltd.												





## EXISTING ROOF PLAN

## PLANNING

			PROJECT	18 WEDDERBURN ROAD LONDON, NW3 5QG				DRAWING TITLE	EXISTING ROOF PLAN	
			CLIENT	ADAM ANDREWS				 architecture & interior design	T: 020 7549 2133 E: info@gpodlondonltd.com W: www.gpodlondonltd.com  2nd Floor 130 Old Street London EC1V 9BD	
--	17/10/18	First Issue for Planning								
This drawing is the copyright of <b>gpod london ltd</b> . Not to be reproduced, retained or disclosed to any unauthorised person either wholly or in part without written permission. Do not scale of this drawing. All indicated dimensions to be checked and verified on site by the contractor before commencement of any fabrication drawings or work shallower on site. Report any discrepancies to the Architect immediately. Drawings to be read in conjunction with relevant drawings and specification.			SCALE	1 : 50 @ A1	DATE	17/10/18	DWG BY	SF	REV.	
© gpod london ltd.			CHECKD.	JW	DWG NO.	610-PL-104		--		