



SECOND FLOOR

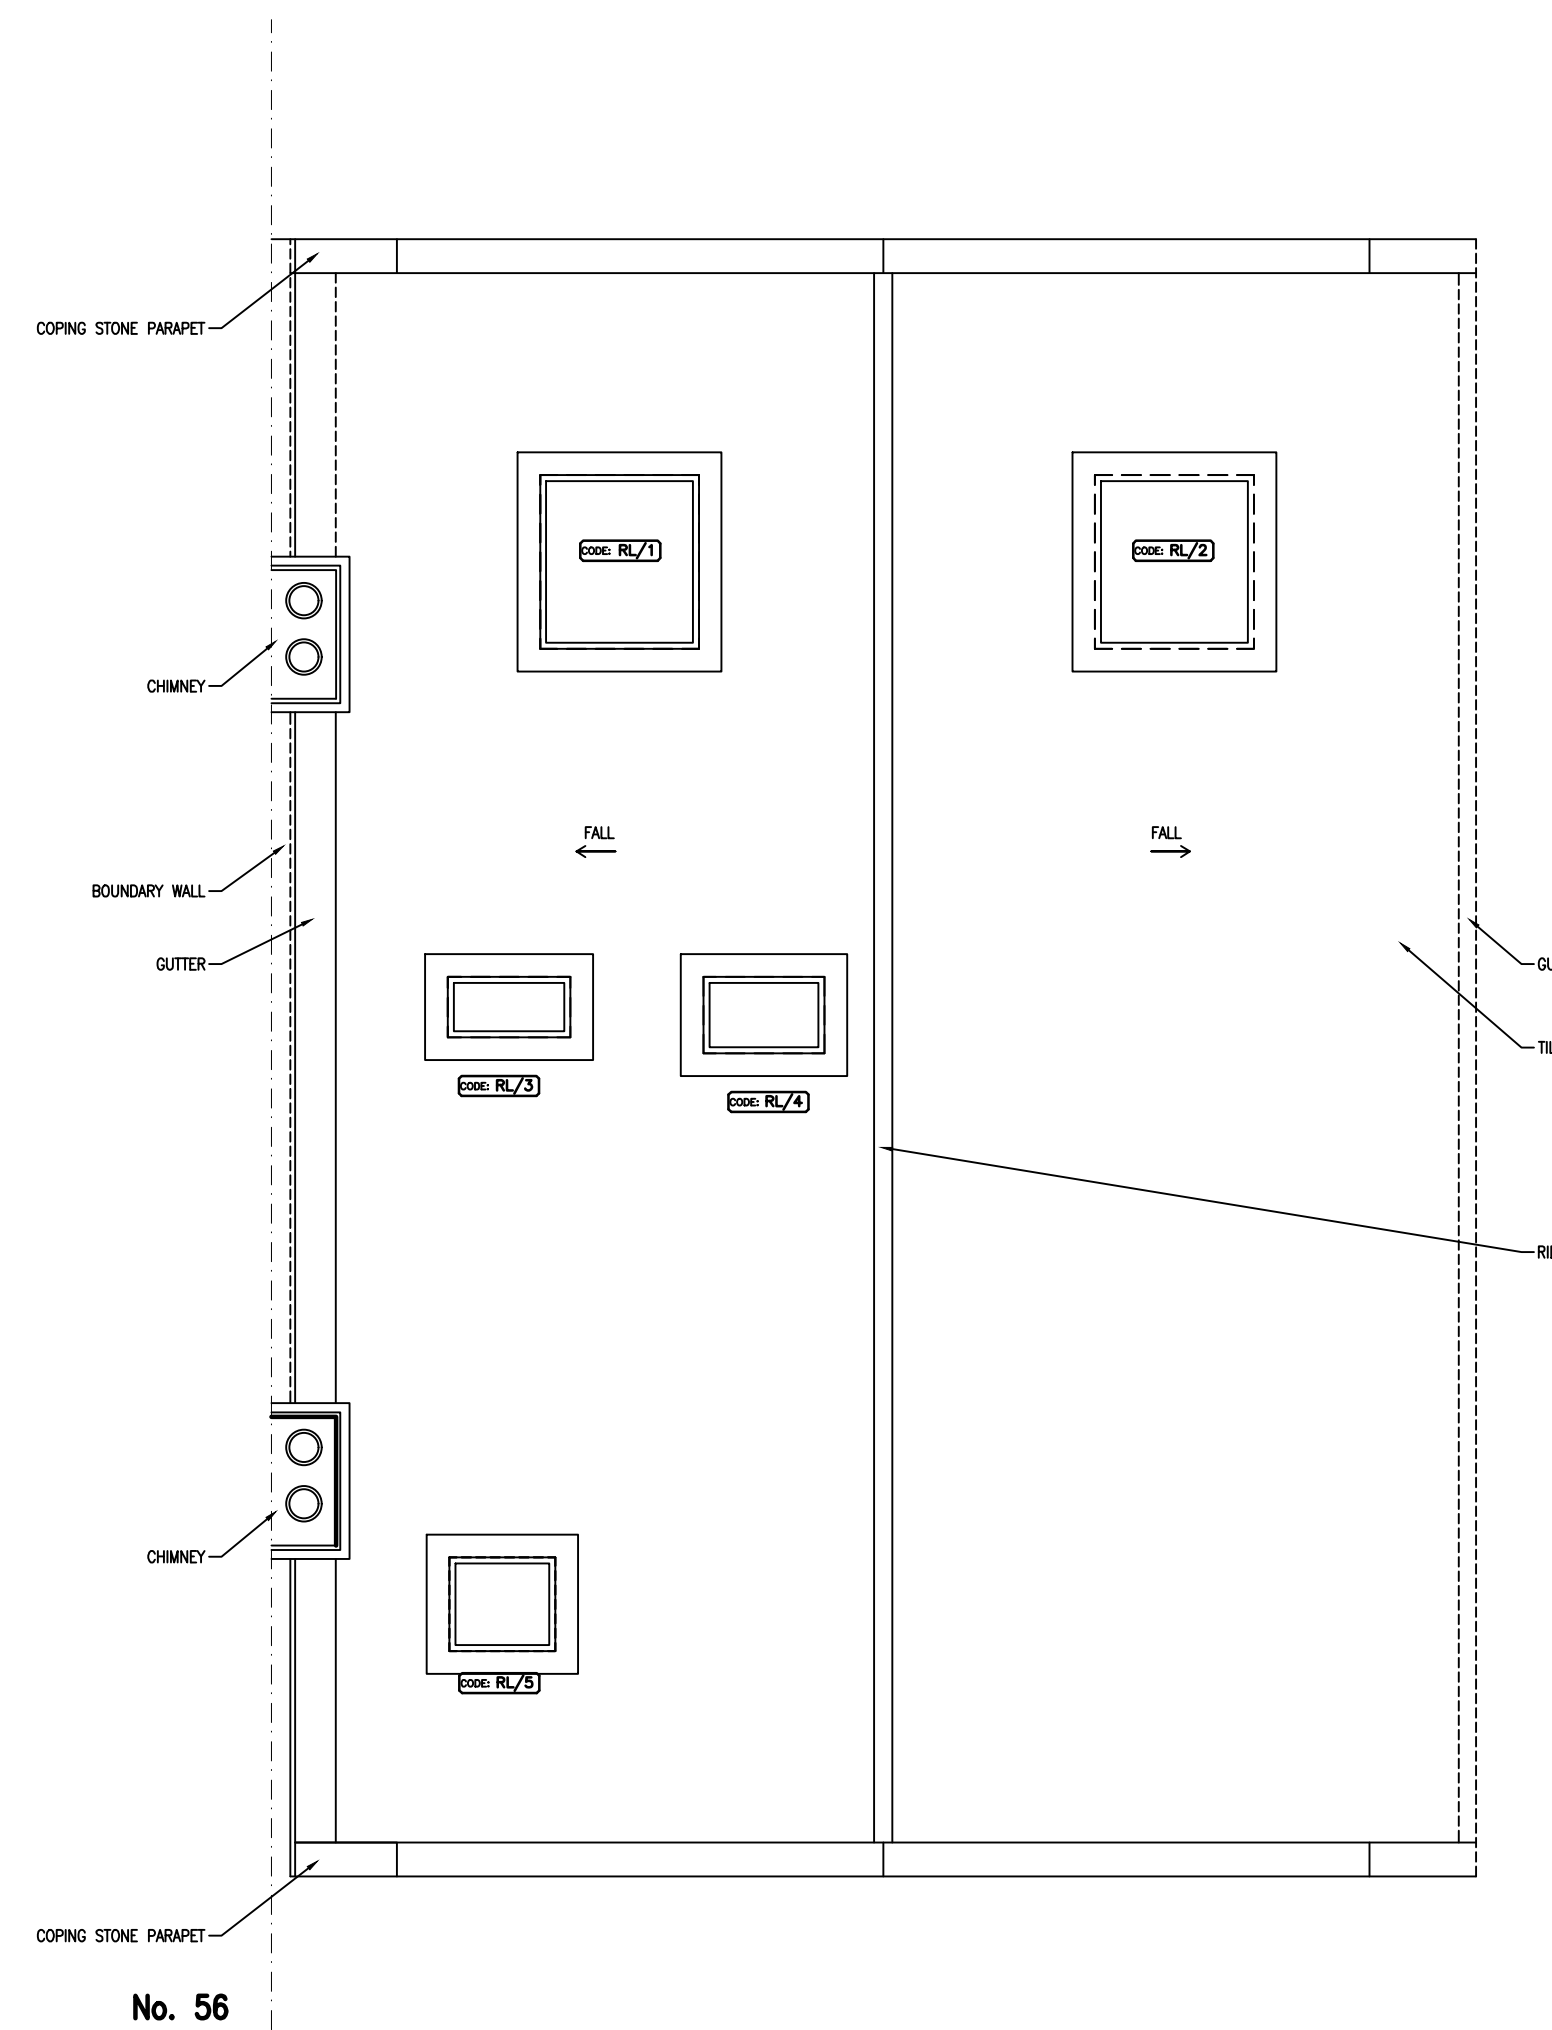


ROOF PLAN

NOTES:

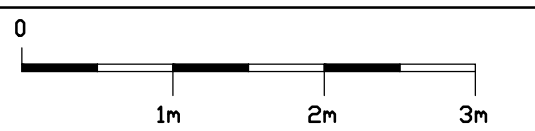

LEGEND: NEW PARTITIONS, SUPPORT IF REQUIRED TO BE TO S.D.M.G. DETAIL.

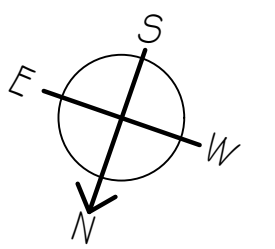

1. SIDE EXTENSION UPPER LEVEL DEMOLISHED.
2. ALL JOINERY TO DETAIL.
3. ALL BATHROOMS / SHOWER ROOMS / WC TO DETAIL.
4. KITCHEN TO DETAIL.
5. REFER SEPARATE DRAWING FOR ELECTRICS.
6. ELECTRIC UNDERFLOOR HEATING IN ALL BATHROOMS / SHOWERS / WC'S.
7. WATER-BASED UNDERFLOOR HEATING IN KITCHEN / DOG AREA.
8. ALL EXISTING ROOFLIGHTS RETAINED AND OVERHAULED. (Except rooflight in rear extension to be removed and roof made good); REPLACEMENT R/L ONLY IN DOG AREA.
9. ALL EXISTING RADIATORS REMOVED. NEW RADIATORS TO SUIT.
10. ACCESS HATCH TO LOFT SPACE RETAINED.

DATE	REVISIONS	REV
------	-----------	-----

THIS DRAWING IS THE COPYRIGHT OF THE ARCHITECT AND SHOULD NOT BE REPRODUCED WITHOUT WRITTEN CONSENT. DO NOT SCALE FROM THIS DRAWING. ONLY FIGURED DIMENSIONS SHOULD BE REFERRED TO. ANY DISCREPANCIES SHOULD BE REPORTED TO THE ARCHITECT IMMEDIATELY.

PROJECT  
**54 PILGRIMS LANE**  
**LONDON**  
**NW3 1SN**

DRAWING  
**PROPOSED SECOND FLOOR**  
**AND ROOF PLANS**

DATE JULY'18	<b>transformation</b> ARCHITECTS 45 LANCASTER GROVE LONDON NW3 4HB TEL: 020 7424 0122 FAX: 020 7424 0133 e-mail: transformation@ukonline.co.uk
DELT. tmc	
COMPUTER 2049-011	
SCALE 1:50	
DWG. No. <b>2049-011</b>	REV. No. <input type="checkbox"/>