



GROUND FLOOR

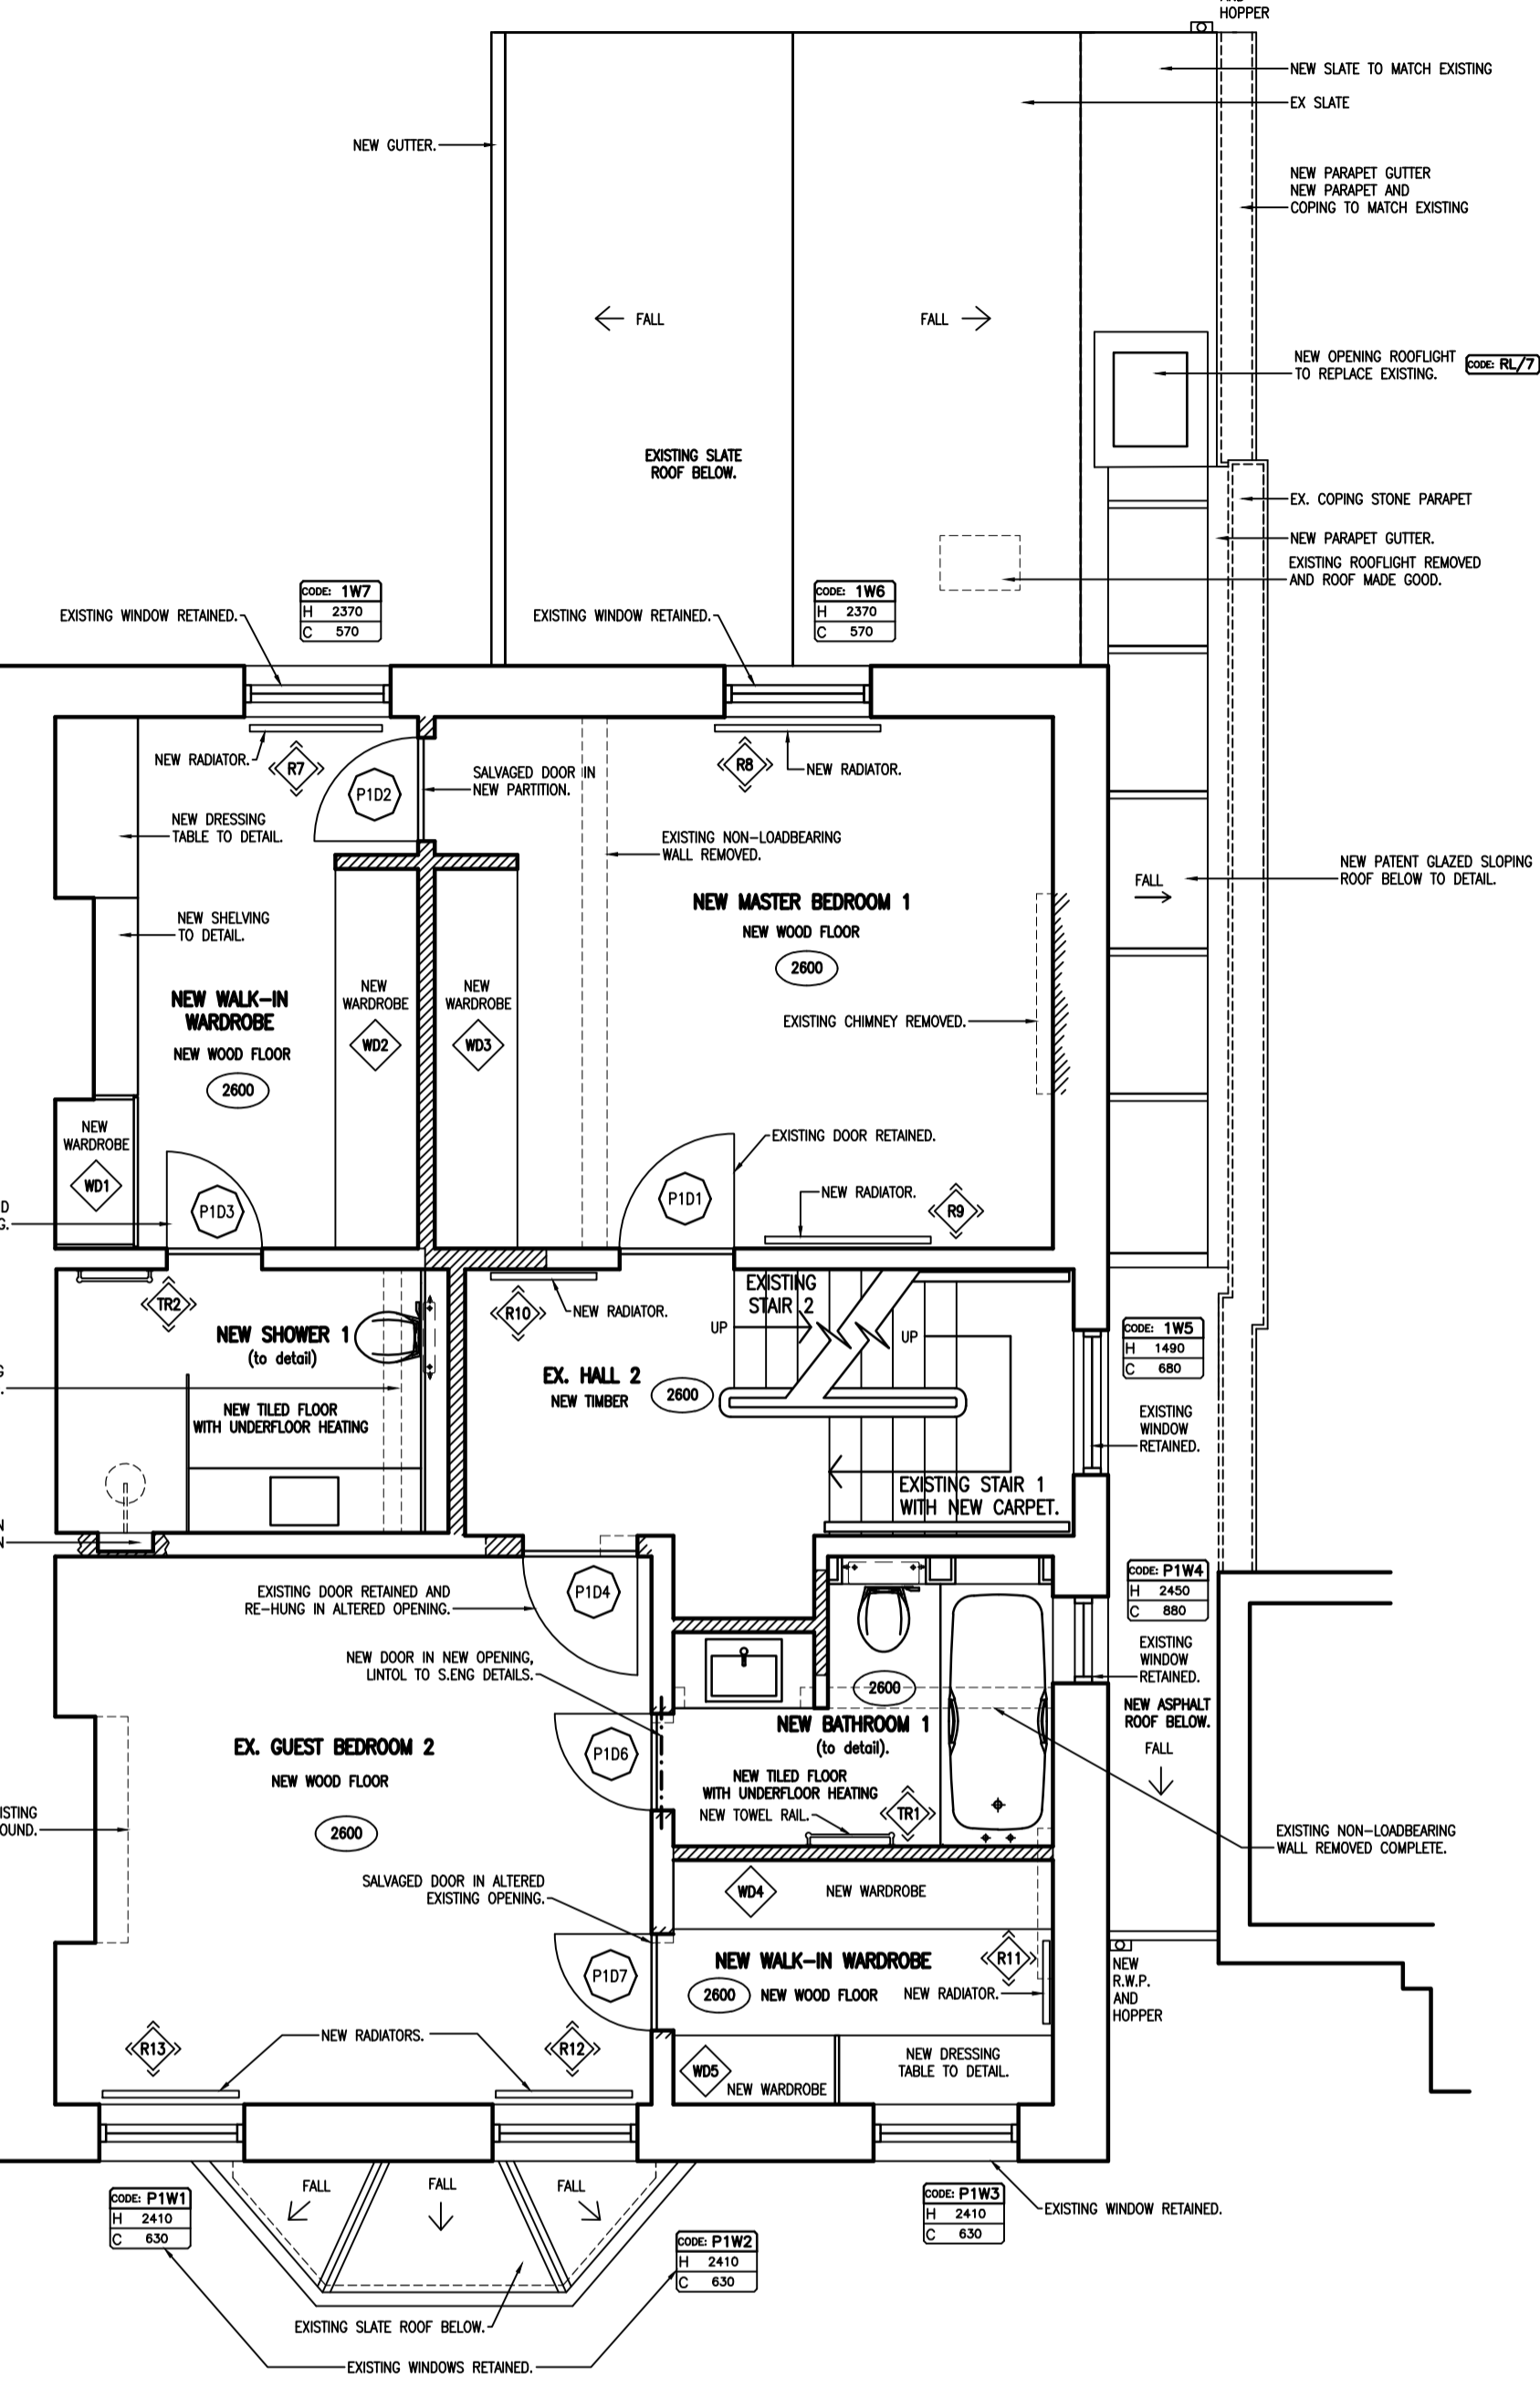

FIRST FLOOR

NOTES:

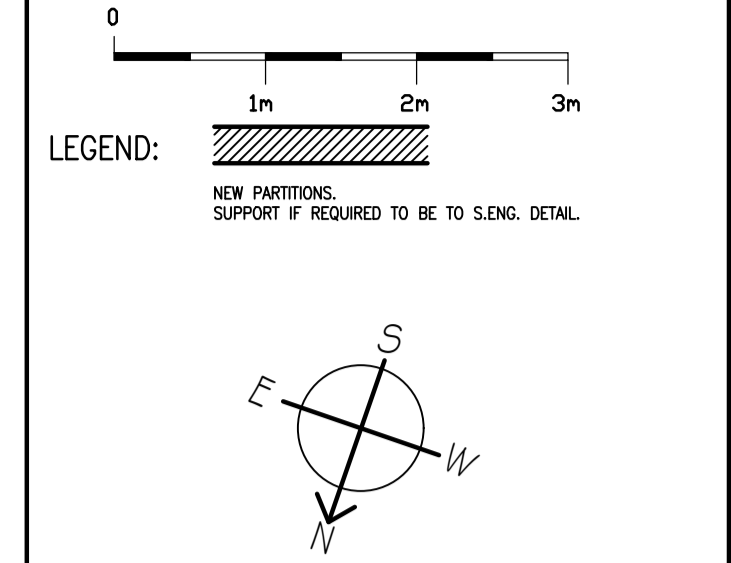

1. SIDE EXTENSION UPPER LEVEL DEMOLISHED.
2. ALL JOINERY TO DETAIL.
3. ALL BATHROOMS / SHOWER ROOMS / WC TO DETAIL. KITCHEN TO DETAIL.
4. REFER SEPARATE DRAWING FOR ELECTRICS.
5. ELECTRIC UNDERFLOOR HEATING IN ALL BATHROOMS / SHOWERS / WC'S.
6. WATER-BASED UNDERFLOOR HEATING IN KITCHEN / DOG AREA.
7. ALL EXISTING ROOFLIGHTS RETAINED AND OVERHAULED. (Except rooflight in rear extension to be removed and roof made good); REPLACEMENT R/L ONLY IN DOG AREA.
8. ALL EXISTING RADIATORS REMOVED. NEW RADIATORS TO SUIT.
9. ACCESS HATCH TO LOFT SPACE RETAINED.

DATE	REVISIONS	REV
18/10/18	NOTES ADDED	E
02/10/18	KITCHEN FLOOR RAISED, MASTER BATHROOM AND SHOWER 2 ALTERED	D
21/08/18	FURTHER NOTES ADDED.	C
16/08/18	LAYOUTS ALTERED AND NOTES ADDED GENERALLY.	B
01/08/18	PROPOSED LAYOUT COMPUTERISED WITH AMENDMENTS.	A

THIS DRAWING IS THE COPYRIGHT OF THE ARCHITECT AND SHOULD NOT BE REPRODUCED WITHOUT WRITTEN CONSENT. DO NOT SCALE FROM THIS DRAWING. ONLY FIGURED DIMENSIONS SHOULD BE REFERRED TO. ANY DISCREPANCIES SHOULD BE REPORTED TO THE ARCHITECT IMMEDIATELY.

PROJECT
54 PILGRIMS LANE
LONDON
NW3 1SN

DRAWING
PROPOSED GROUND AND FIRST FLOOR PLANS

DATE	JULY'18	transformation ARCHITECTS
DLT.	tmc	
COMPUTER	2049-010	45 LANCASTER GROVE LONDON NW3 4HB TEL: 020 7424 0122 FAX: 020 7424 0133 e-mail: transformation@ukonline.co.uk
SCALE	1:50	DWG. No. 2049-010 REV. No. E