




PROPOSED REAR ELEVATION

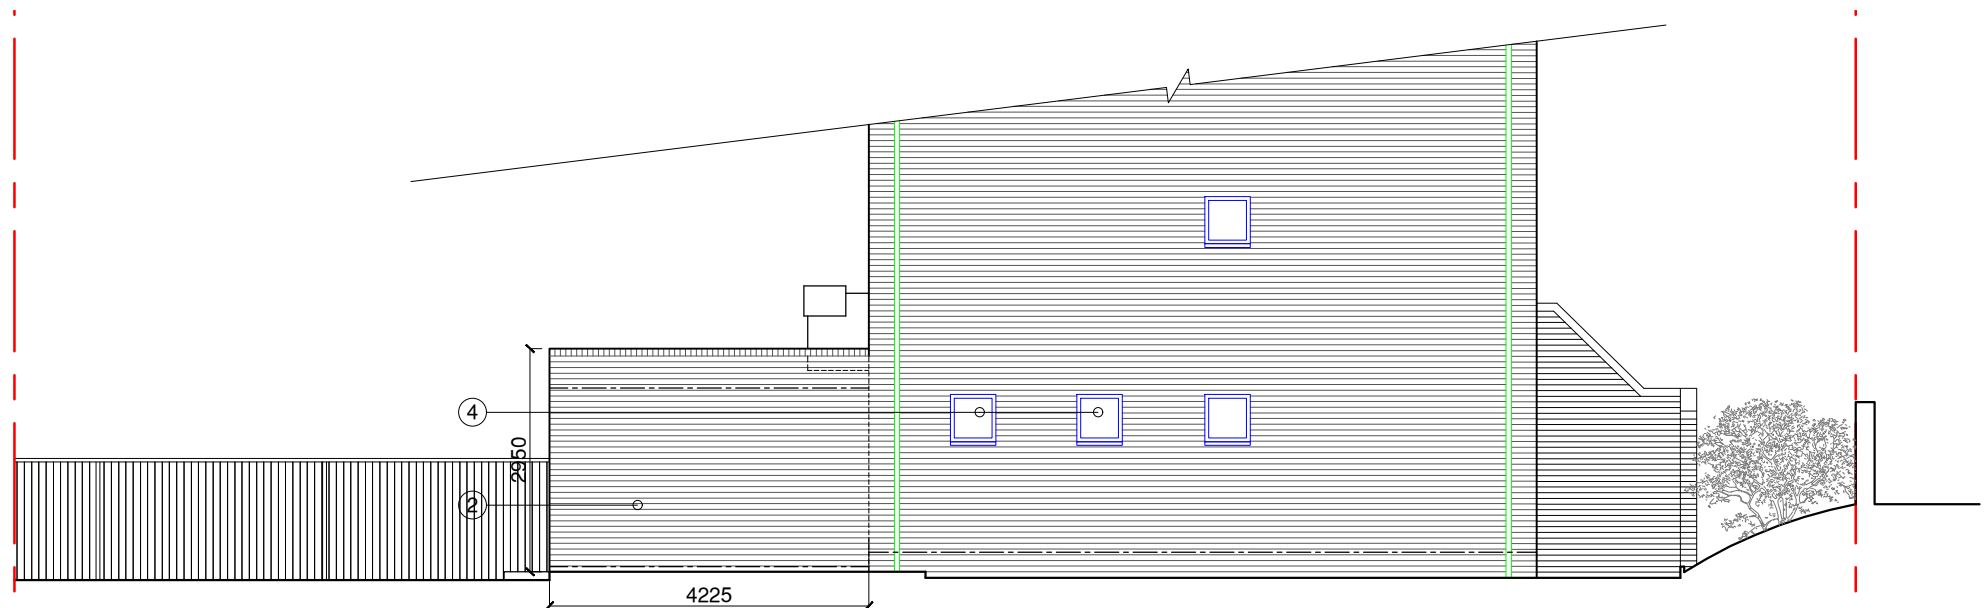

PROPOSED SIDE ELEVATION

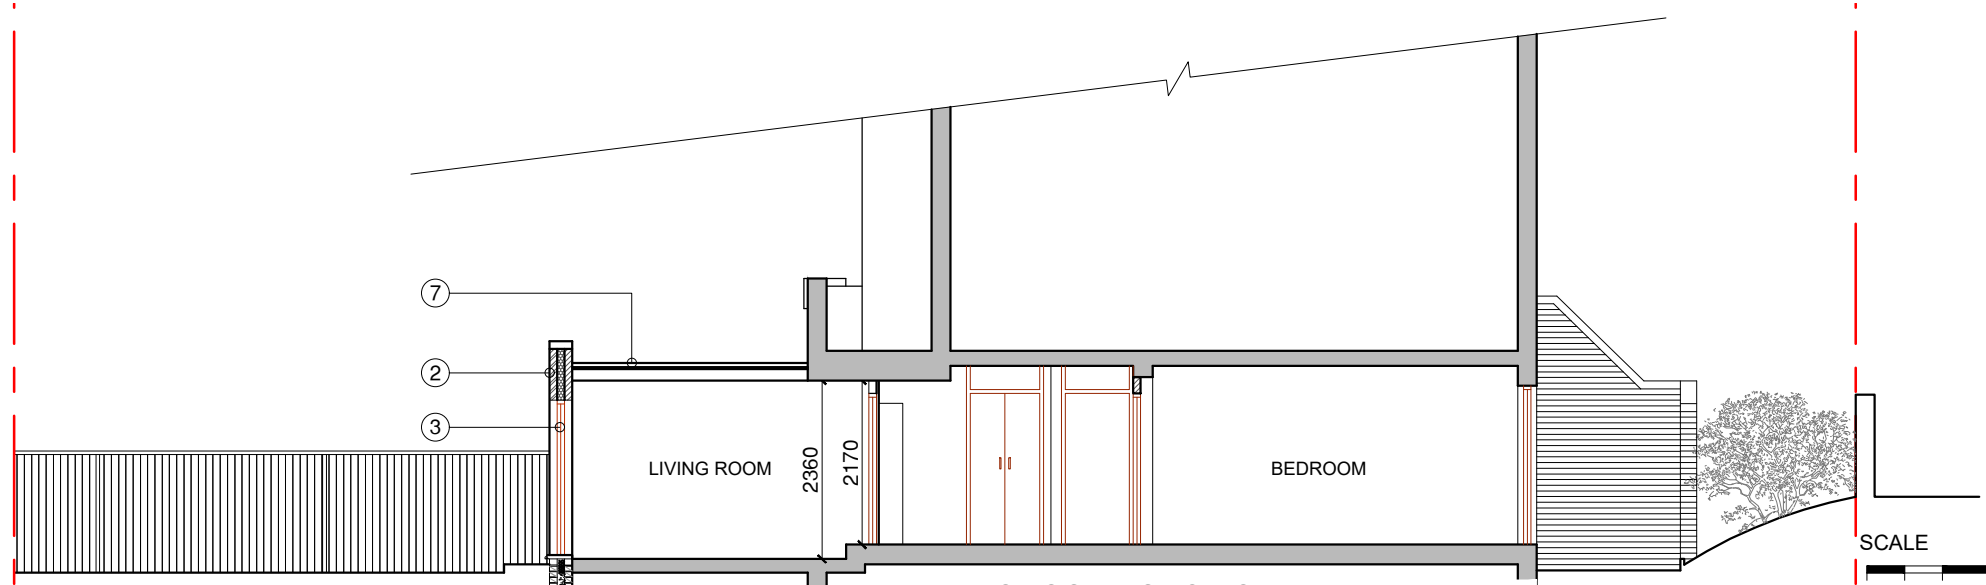

PROPOSED SECTION A - A

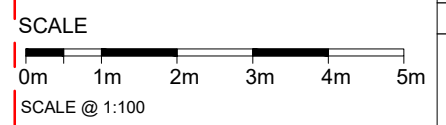

NOTES :

This drawing which is the property of RKA Services Ltd. is the subject of Intellectual Property Rights including copyright and design right and shall not be reproduced, copied, loaned or submitted to any other party without the written consent of RKA Services Ltd.  
 This drawing is not to be scaled. Only figured dimensions to be taken. Any discrepancies to be reported to RKA Services Ltd. prior to setting out or ordering any materials

LEGEND :

1. EXISTING WALLS TO BE REMOVED AND SUPPORT OVER IN ACCORDANCE WITH STRUCTURAL ENGINEER'S DESIGN AND CALCULATIONS.
2. BRICK FINISH TO MATCH EXISTING.
3. DOUBLE GLAZED ALUMINIUM FRAMED SLIDING FOLDING DOORS.
4. NEW GREY ALUMINIUM DOUBLE GLAZED WINDOWS
5. INTERNAL PARTITION WALLS.
6. OPENING TO BE BLOCKED UP
7. MASTIC ASPHALT FLAT ROOF WITH SOLAR REFLECTIVE PAINT FINISH

Date	Revisions

**RKA**  
 Architecture - Interior Design - Project Management

THE COTTAGE  
 116 ELMS LANE  
 LONDON HA0 2NP  
 TEL : 020 8385 2824  
 FAX : 020 8385 1864  
 email: mail@rkadesign.co.uk

Client SAMI KHOUEIRY

Job Title  
 FLAT 9  
 16  
 MORTIMER CRESCENT  
 NW6 5NP

Drawing Title  
 EXISTING ELEVATIONS

Scale: 1 : 100 @ A3  
 Date: SEP 2018  
 Checked by:      Drawn by: MM

Drg No. RK / BR / 1311 / 02	Rev.
--------------------------------	------