


PLEASE REFER TO DRAWING NUMBER:
16028_AS_B_50_01_D

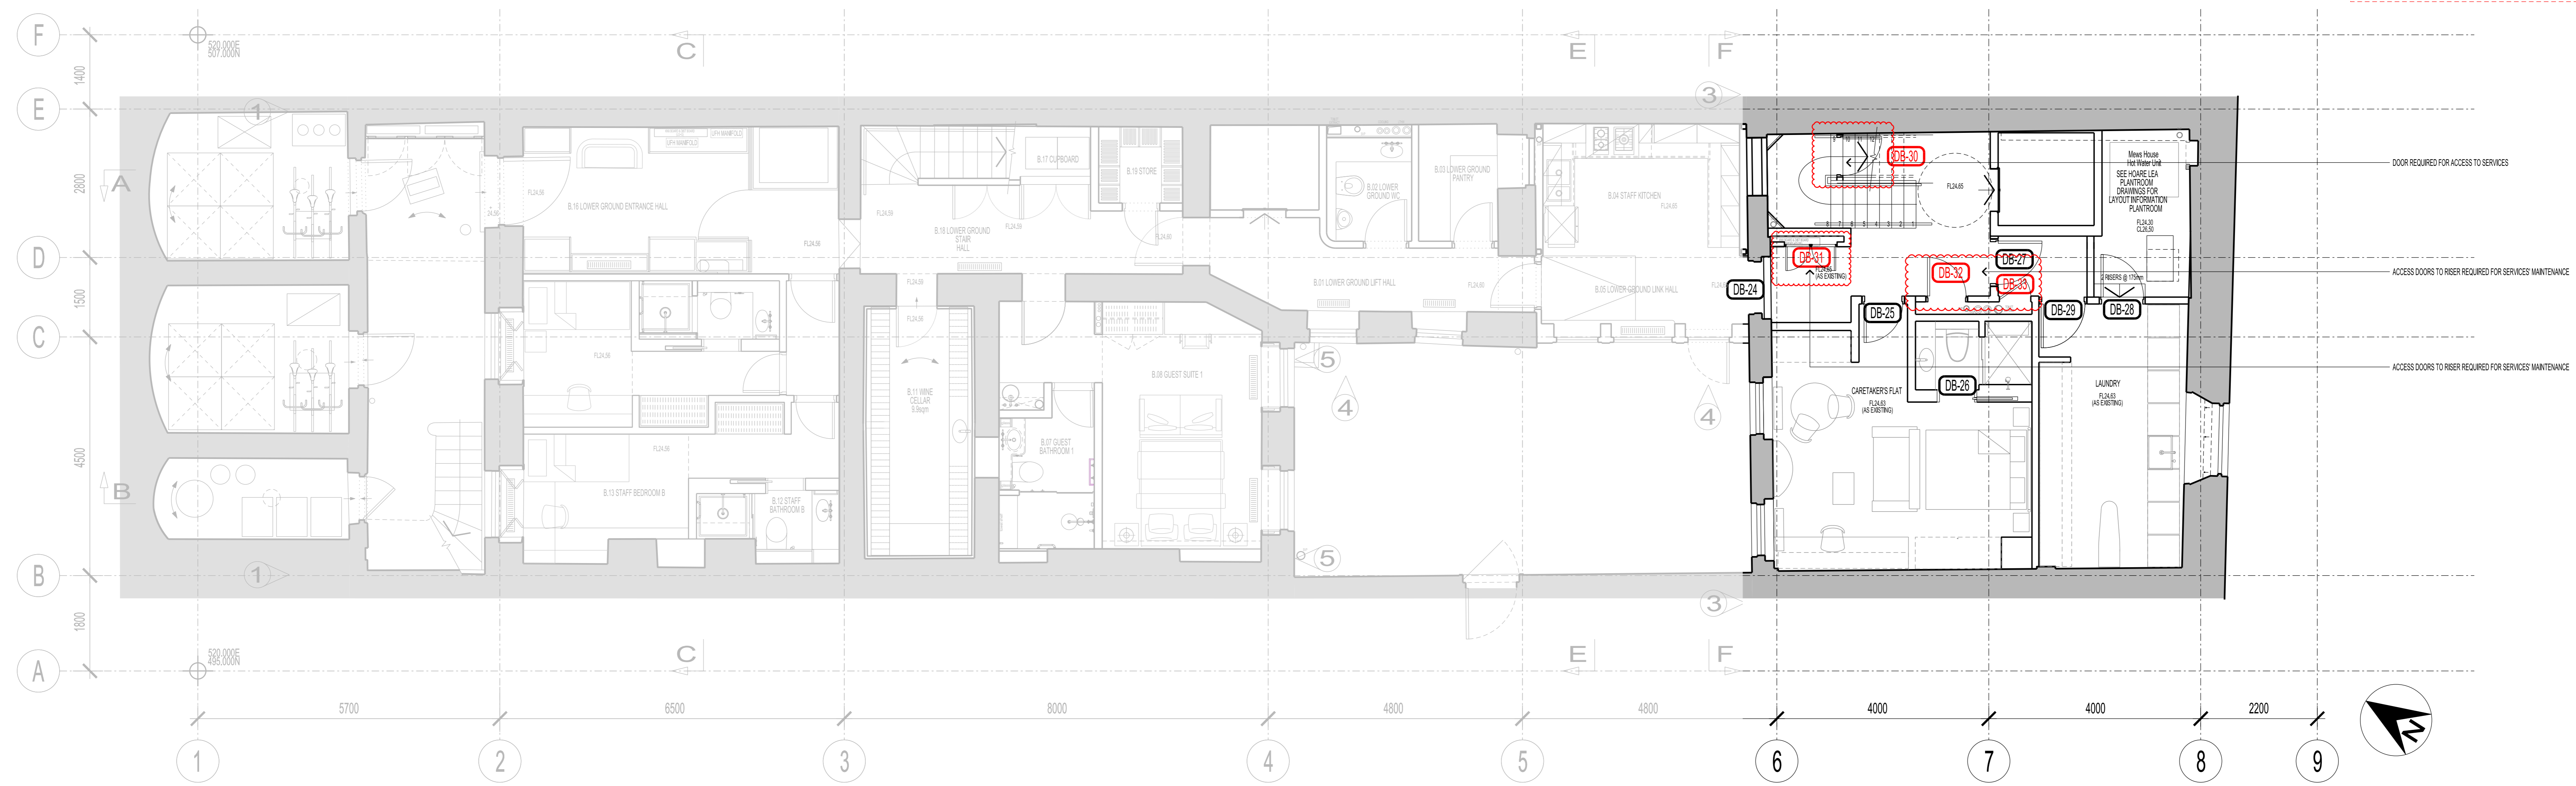

DOOR REQUIRED FOR ACCESS TO SERVICES
ACCESS DOORS TO RISER REQUIRED FOR SERVICES MAINTENANCE
ACCESS DOORS TO RISER REQUIRED FOR SERVICES MAINTENANCE




BUILDING DESIGN PARTNERSHIP LTD SHALL HAVE NO RESPONSIBILITY FOR ANY USE OF THIS DOCUMENT OTHER THAN THAT WHICH IT WAS PREPARED AND ISSUED.
ALL DIMENSIONS SHOULD BE CHECKED ON SITE.
DO NOT SCALE FROM THIS DRAWING.
ANY DRAWING ERRORS OR OMISSIONS SHOULD BE BROUGHT TO THE ATTENTION OF BUILDING DESIGN PARTNERSHIP LTD AT THE ADDRESS SHOWN.

ROOM FINISHES KEY

1	ROOM NUMBER
2	FLOOR FINISH
3	WALL FINISH
4	CEILING FINISH

B-ISC APPLICATION	GP	AC	17.10.2018
A-ISC APPLICATION - COMMENT	GP	AC	28.09.2018
-ISC DISCHARGE CONDITION	GP	AC	05.05.2018

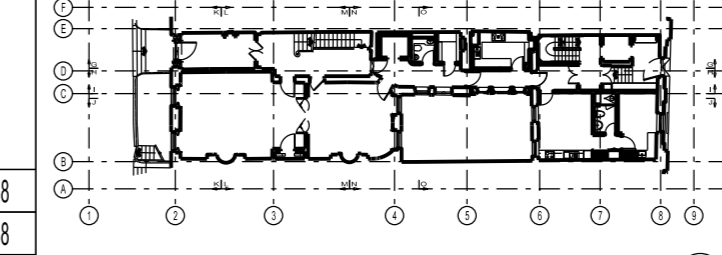

18 Brewhouse Yard
Chesham
London, EC1V 4LJ
United Kingdom
T +44 (0)20 7812 8000
F +44 (0)20 7812 8599
www.bdp.com

BDP.

42 BEDFORD SQUARE	
P2005698	
LOWER GROUND FLOOR PLAN	1:50
DOOR SCHEDULE KEY PLAN	03.2018
(32)AP021_M	B