


PLEASE REFER TO DRAWING NUMBER:
16028_AS_0_51_01_E

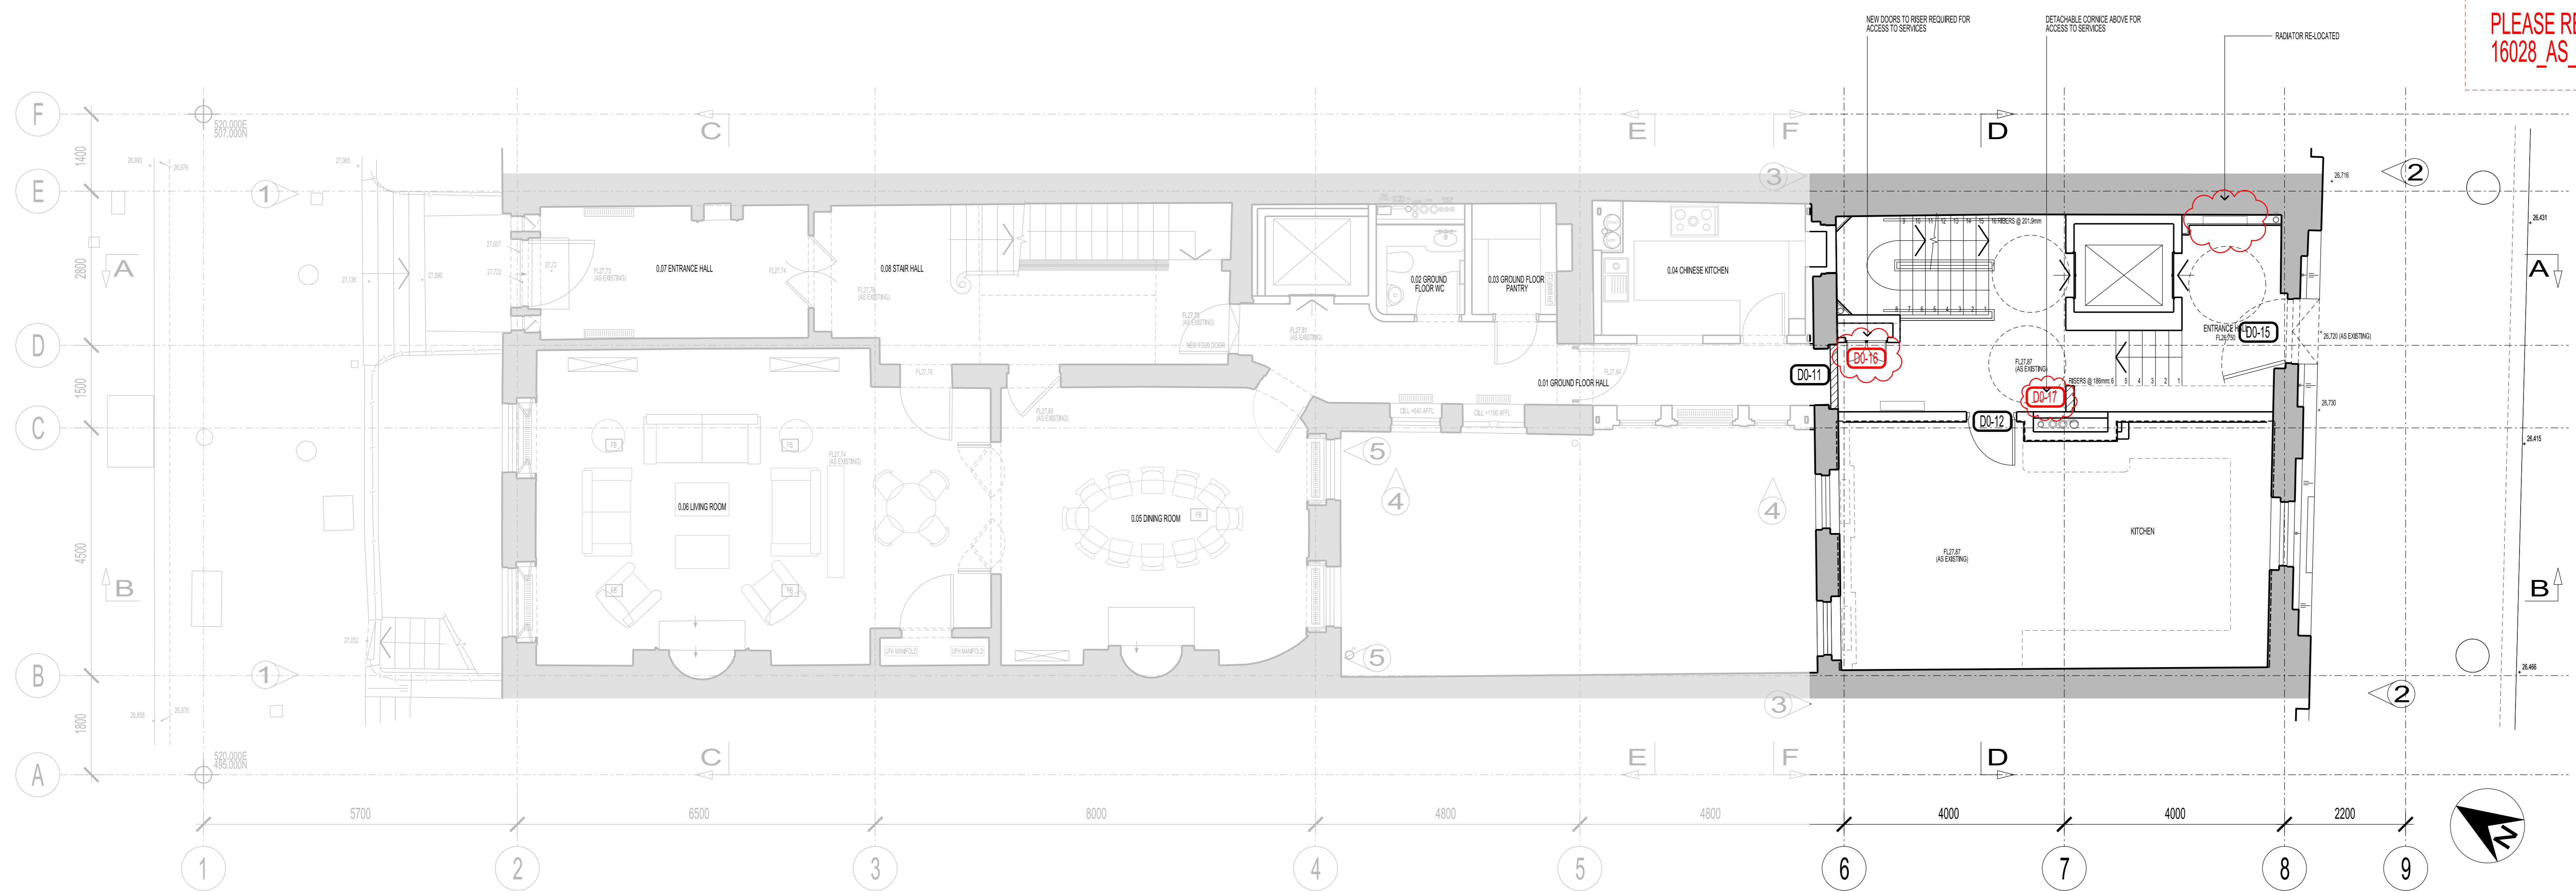


BUILDING DESIGN PARTNERSHIP LTD SHALL HAVE NO RESPONSIBILITY FOR ANY USE OF THIS DOCUMENT OTHER THAN THAT WHICH IT WAS PREPARED AND ISSUED.
ALL DIMENSIONS SHOULD BE CHECKED ON SITE.
DO NOT SCALE FROM THIS DRAWING.
ANY DRAWING ERRORS OR OMISSIONS SHOULD BE BROUGHT TO THE ATTENTION OF BUILDING DESIGN PARTNERSHIP LTD AT THE ADDRESS SHOWN.

ROOM FINISHES KEY

1	ROOM NUMBER
2	FLOOR FINISH
3	WALL FINISH
4	CEILING FINISH

9	IBC APPLICATION	GP	AC	17.10.2018
10	IBC APPLICATION - FOR COMMENT	GP	AC	28.09.2018
11	IBC DISCHARGE CONDITION	GP	AC	05.08.2018

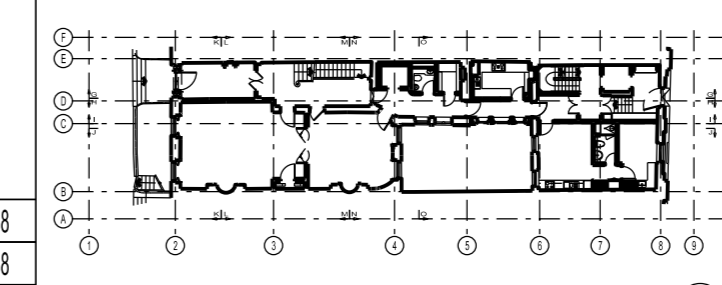

18 Brewhouse Yard
Clarendon
London, EC1V 4LJ
United Kingdom
T +44 (0)20 7812 8000
F +44 (0)20 7812 8599
www.bdp.com

BDP.

42 BEDFORD SQUARE	
P2005698	
GROUND FLOOR DOOR SCHEDULE KEY PLAN	1:50
(32)AP022_M	03.2018
B	