
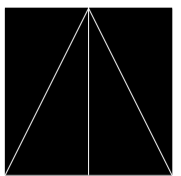


EXISTING BASEMENT PLAN

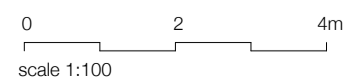

**STUDIO MCLEOD**

The Studio  
 320 Kilburn Lane  
 London W9 3EF  
 +44 (0)20 8968 5232  
 info@studiomcleod.com

notes
revisions:


to be read in conjunction with all other information issued by other consultants. drawing not to be scaled - contractors must verify all dimensions on site before commencing work, any discrepancies to be reported to the designer. drawing to be read in conjunction with all other relevant drawings, all dimensions in mm unless otherwise stated

Studio McLeod Architecture Limited: The Studio, 320 Kilburn Lane, London, W9 3EF. Registered in England. Company Number 08474700

<b>43 Hillfield Road London, NW6 1QD</b>	
EXISTING BASEMENT PLAN	
drawing no. <b>153-SU-F-P101</b>	rev.
scale 1:100 @A3	
date 17 OCT 2018	
status <b>PLANNING</b>	



Garden extends beyond  
see 153/PL/L02

41 Hillfield Road      43 Hillfield Road      45 Hillfield Road

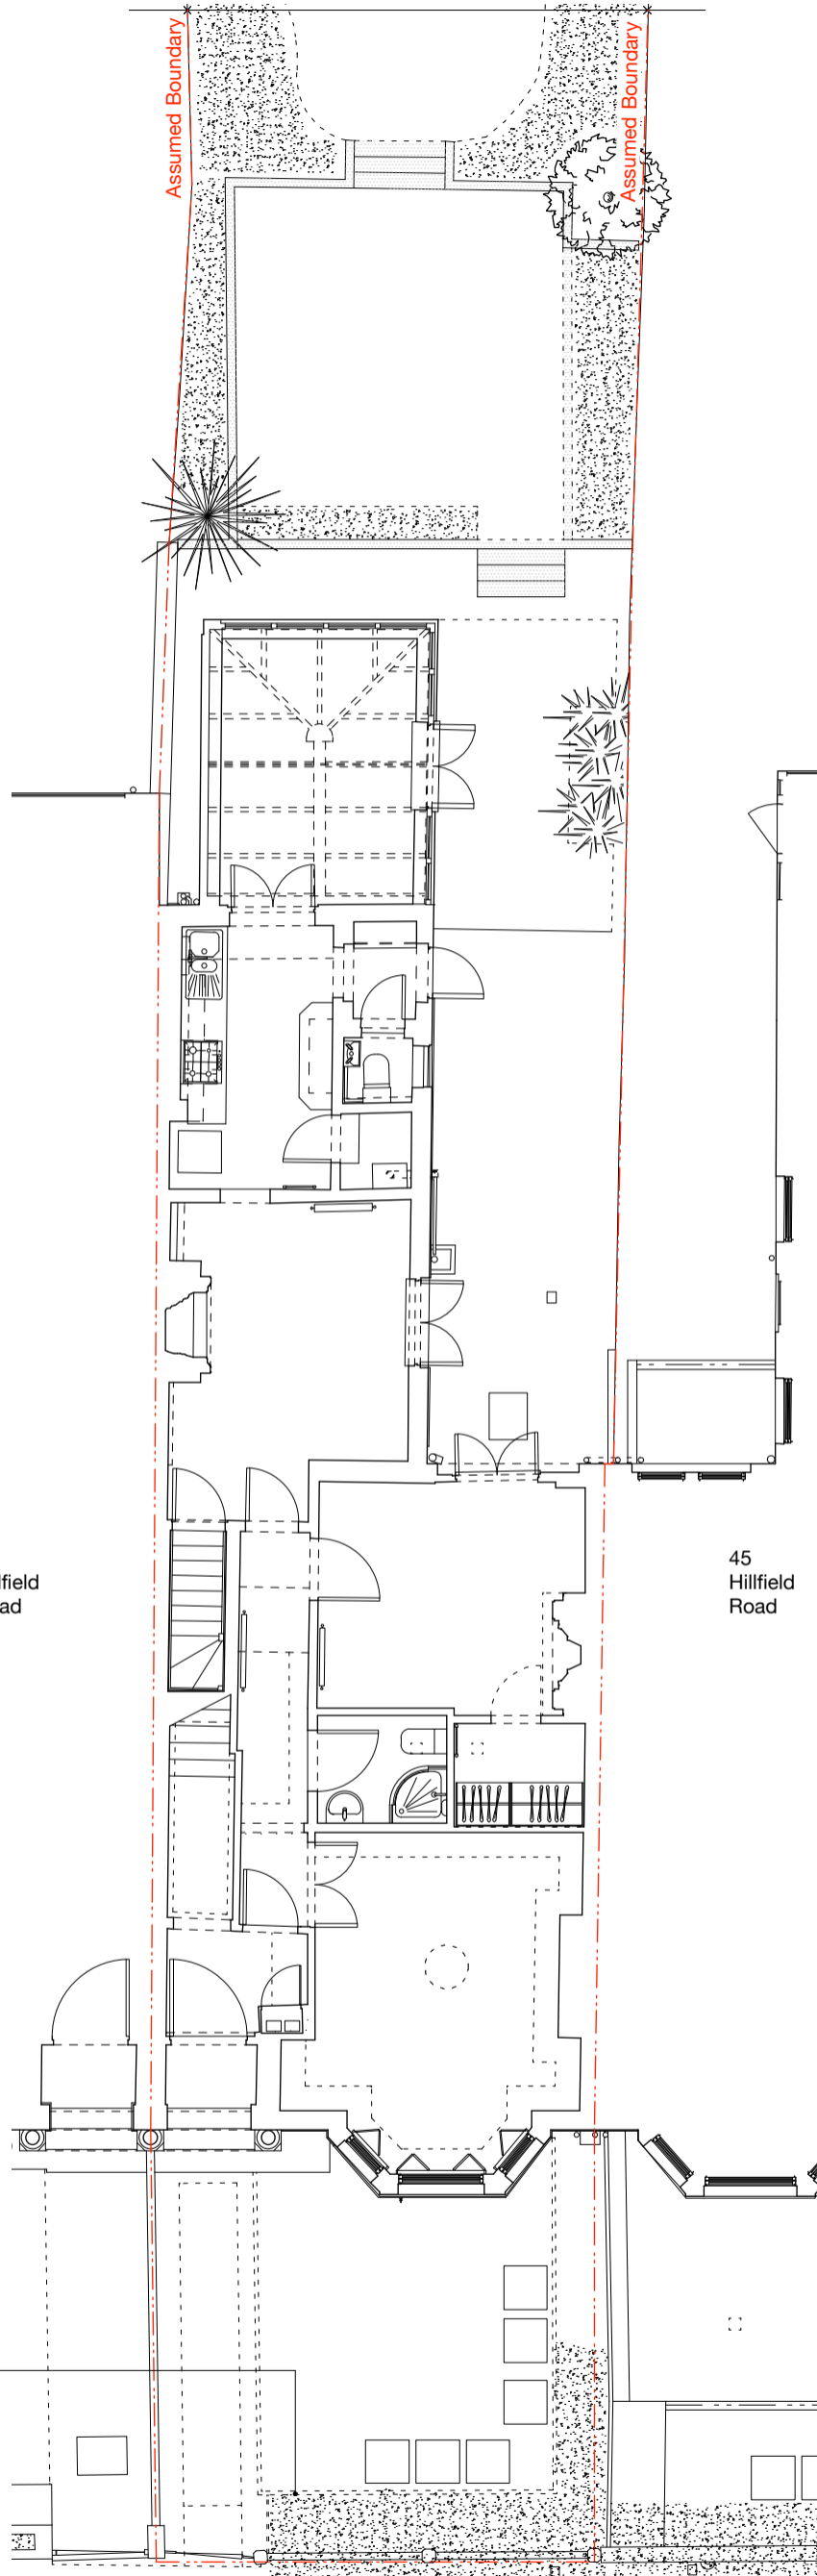

Hedge 1 adjacent with  
front boundary

EXISTING GROUND FLOOR PLAN

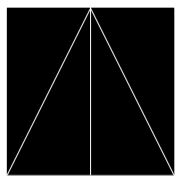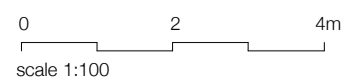

**STUDIO MCLEOD**

The Studio  
320 Kilburn Lane  
London W9 3EF

+44 (0)20 8968 5232  
info@studiomcleod.com

notes	
revisions:	
to be read in conjunction with all other information issued by other consultants. drawing not to be scaled - contractors must verify all dimensions on site before commencing work, any discrepancies to be reported to the designer. drawing to be read in conjunction with all other relevant drawings, all dimensions in mm unless otherwise stated	
Studio McLeod Architecture Limited: The Studio, 320 Kilburn Lane, London, W9 3EF. Registered in England. Company Number 08474700	
<b>53 HILLFIELD ROAD LONDON, NW6 1QD</b>	
EXISTING GROUND FLOOR PLAN	
drawing no. <b>153-SU-F-P102</b>	rev. -
scale 1:100 @A3	
date 17 OCT 2018	
status PLANNING	



41 Hillfield Road

43 Hillfield Road

45 Hillfield Road

Assumed Boundary

Assumed Boundary

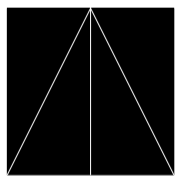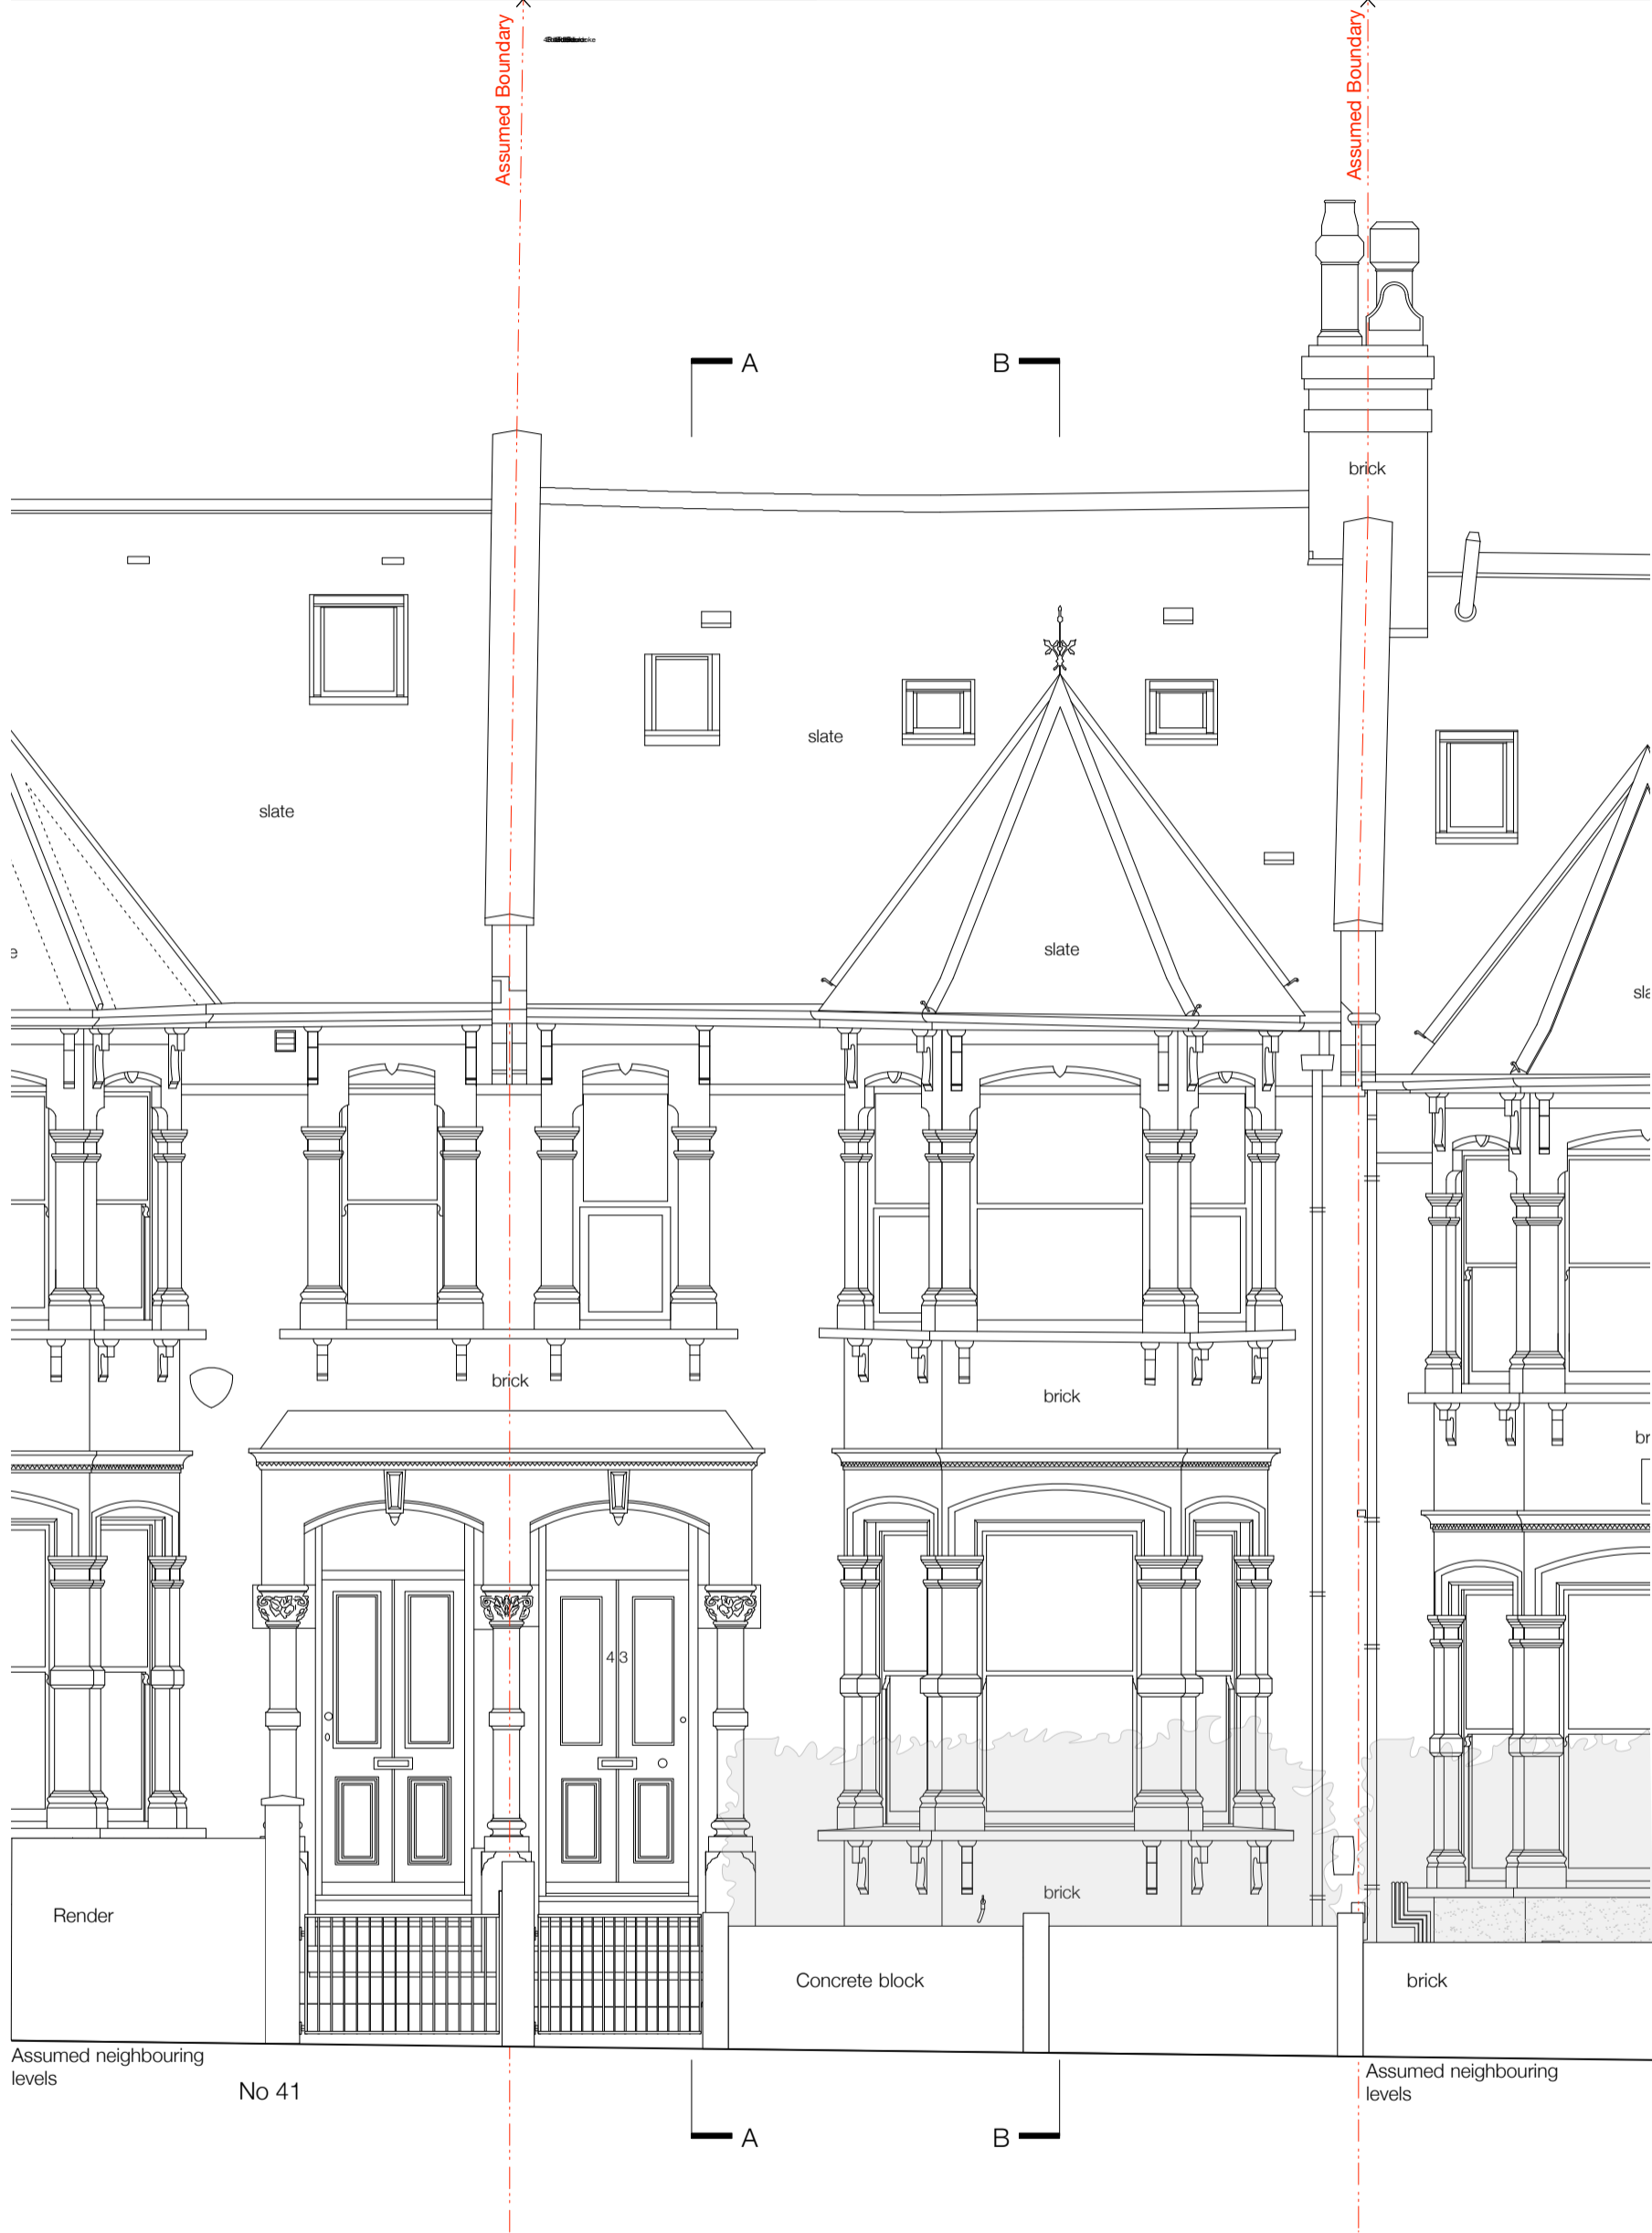

**STUDIO MCLEOD**

The Studio  
320 Kilburn Lane  
London W9 3EF

+44 (0)20 8968 5232  
info@studiomcleod.com

notes

revisions:	

to be read in conjunction with all other information issued by other consultants. drawing not to be scaled - contractors must verify all dimensions on site before commencing work, any discrepancies to be reported to the designer. drawing to be read in conjunction with all other relevant drawings. all dimensions in mm unless otherwise stated

Studio McLeod Architecture Limited: The Studio, 320 Kilburn Lane, London, W9 3EF. Registered in England. Company Number 08474700

**43 HILLFIELD ROAD  
LONDON, NW6 1QD**



EXISTING FRONT ELEVATION  
STREET ELEVATION

drawing no.	<b>153-SU-F-P103</b>	rev.	
scale	1:50 @A3	date	17 OCT 2018
status	PLANNING		

41 Hillfield Road

43 Hillfield Road

45 Hillfield Road

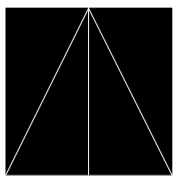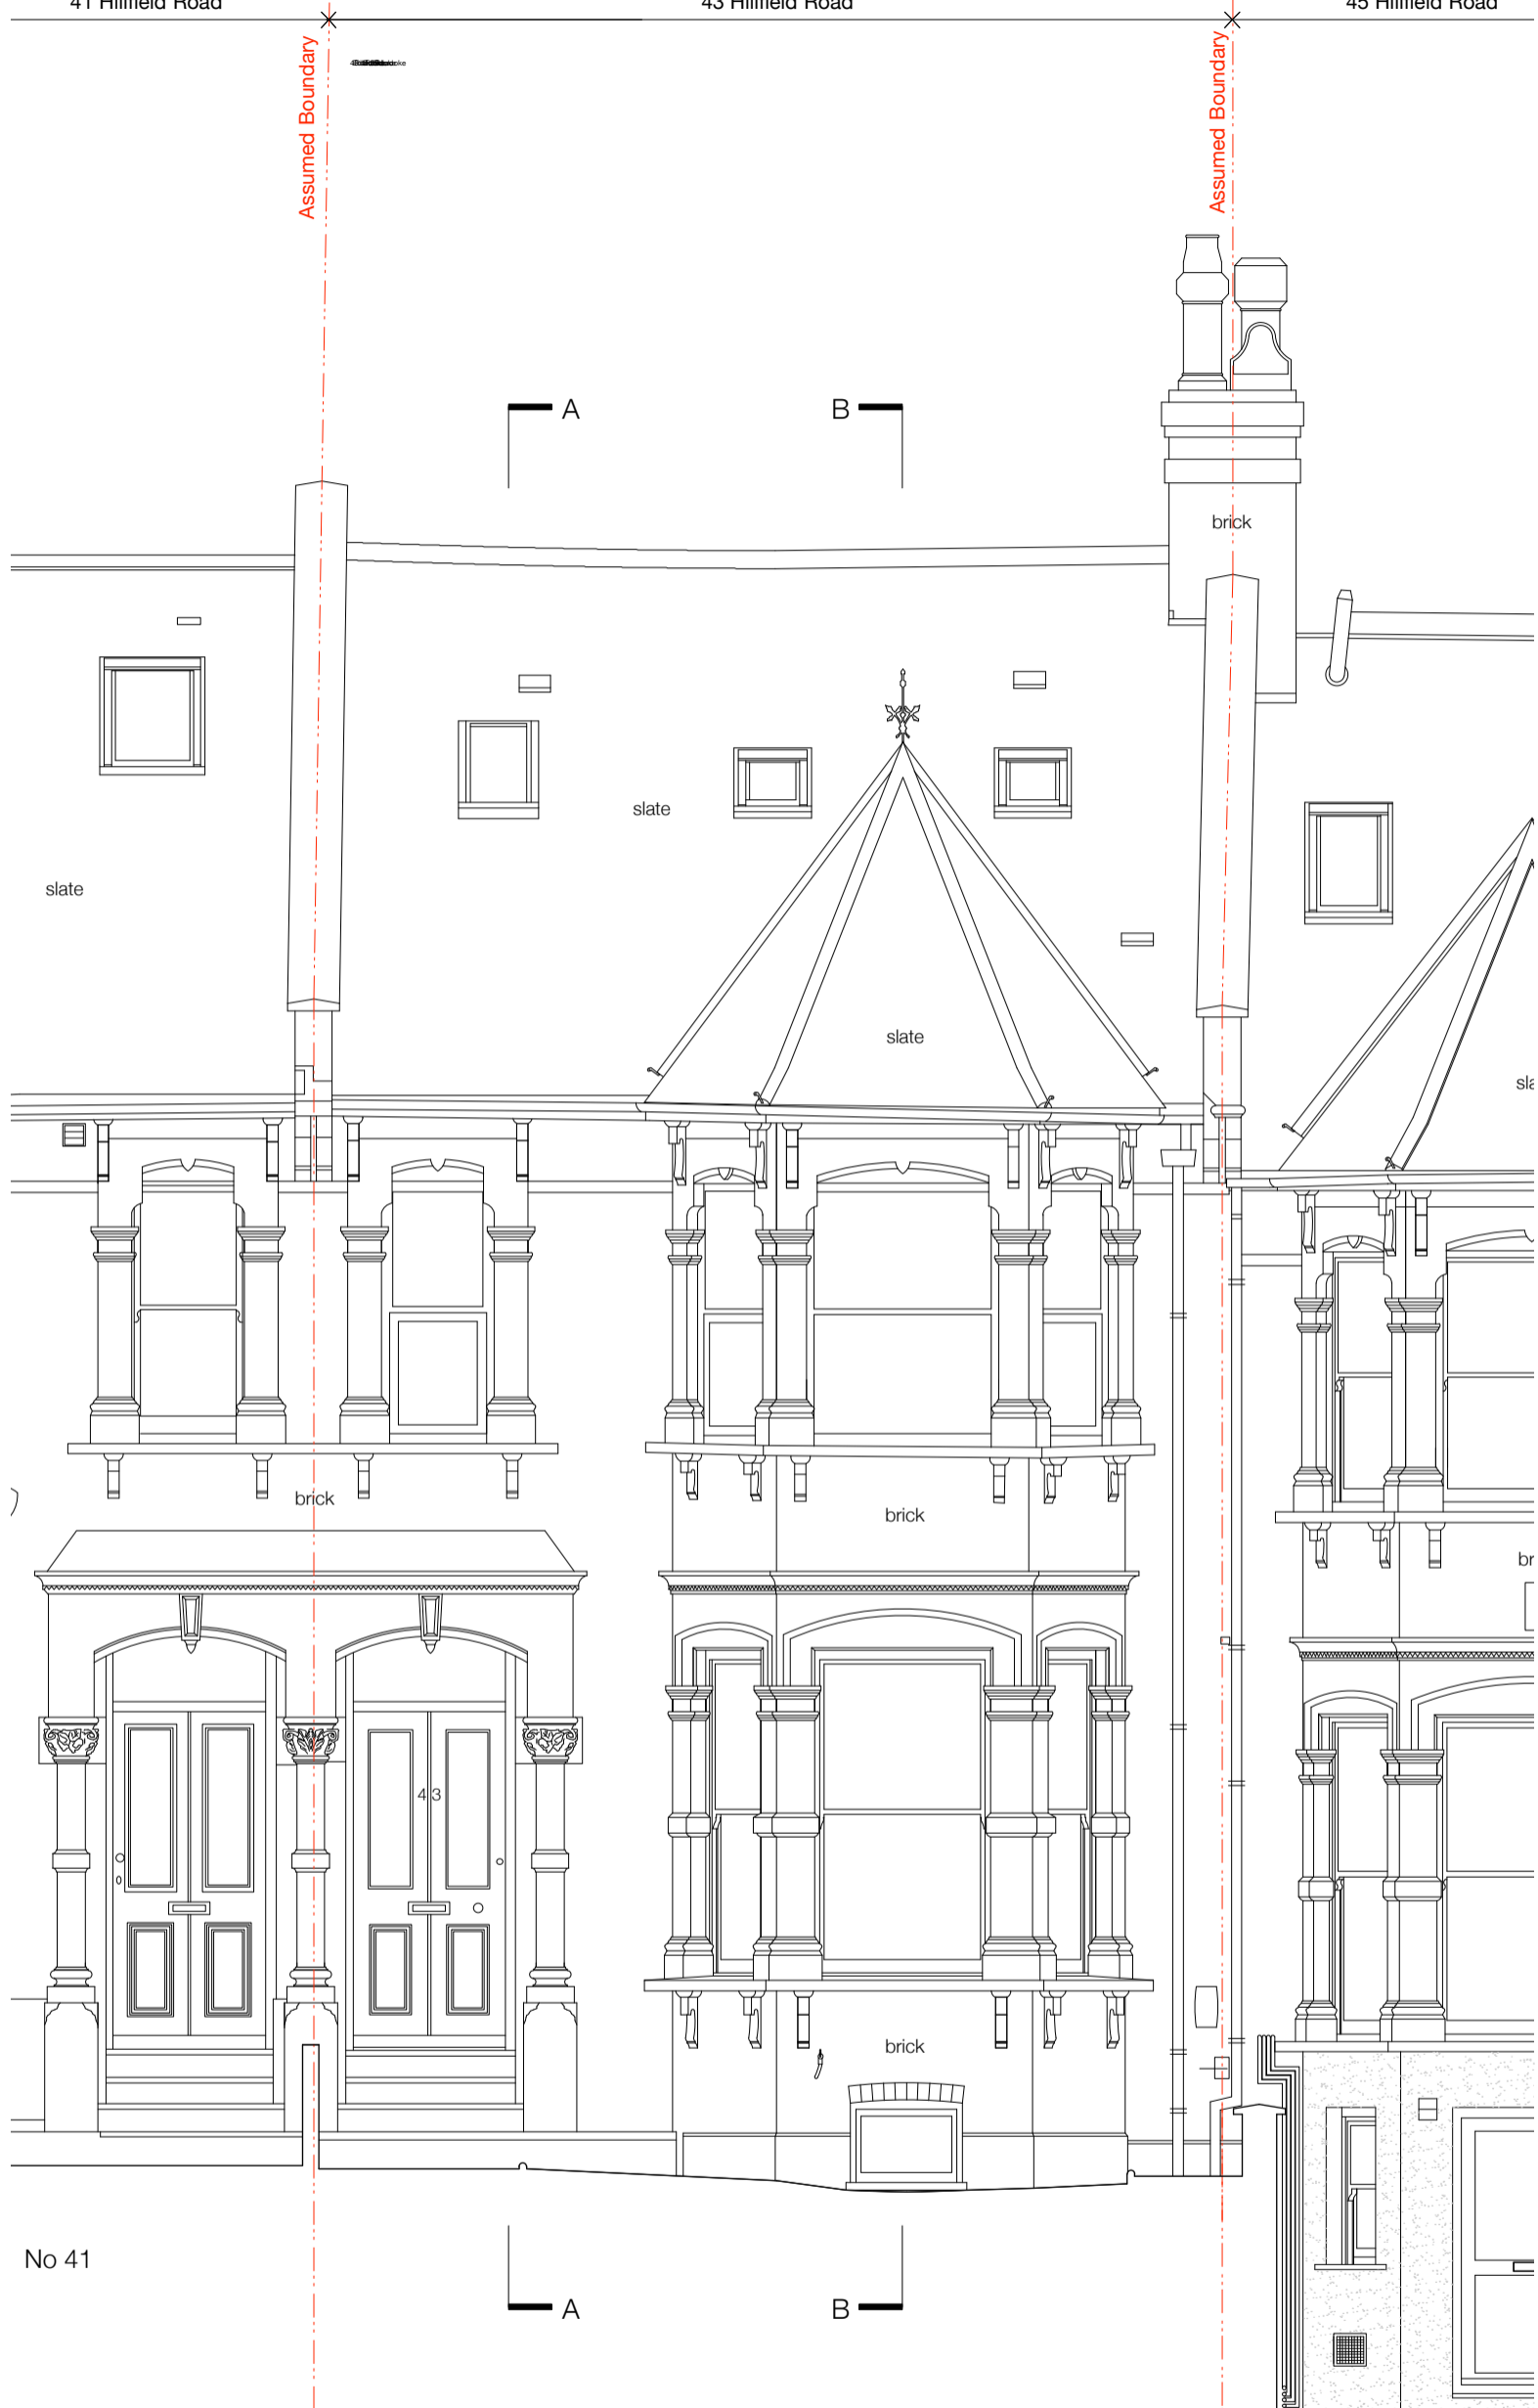

**STUDIO MCLEOD**

The Studio  
320 Kilburn Lane  
London W9 3EF


+44 (0)20 8968 5232  
info@studiomcleod.com

notes
revisions:

to be read in conjunction with all other information issued by other consultants. drawing not to be scaled - contractors must verify all dimensions on site before commencing work, any discrepancies to be reported to the designer. drawing to be read in conjunction with all other relevant drawings, all dimensions in mm unless otherwise stated

Studio McLeod Architecture Limited: The Studio, 320 Kilburn Lane, London, W9 3EF. Registered in England. Company Number 08474700

<b>43 HILLFIELD ROAD LONDON, NW6 1QD</b>	
EXISTING ELEVATIONS FRONT ELEVATION	
drawing no. <b>153-SU-F-P104</b>	rev.
scale 1:50 @A3	
date 17 OCT 2018	
status PLANNING	

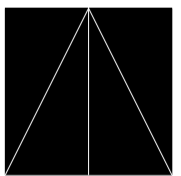

**STUDIO MCLEOD**

The Studio  
320 Kilburn Lane  
London W9 3EF

+44 (0)20 8968 5232  
info@studiomcleod.com

notes
-------

revisions:

to be read in conjunction with all other information issued by other consultants. drawing not to be scaled - contractors must verify all dimensions on site before commencing work, any discrepancies to be reported to the designer. drawing to be read in conjunction with all other relevant drawings, all dimensions in mm unless otherwise stated

Studio McLeod Architecture Limited: The Studio, 320 Kilburn Lane, London, W9 3EF. Registered in England. Company Number 08474700

**43 HILLFIELD ROAD  
LONDON, NW6 1QD**



EXISTING ELEVATIONS  
REAR ELEVATION

drawing no. **153-SU-F-P105** rev. -


scale 1:50 @A3

date 17 OCT 2018

status PLANNING

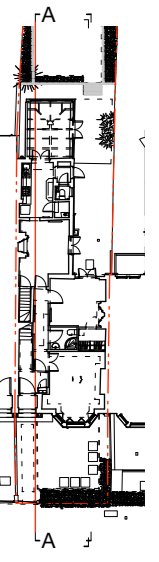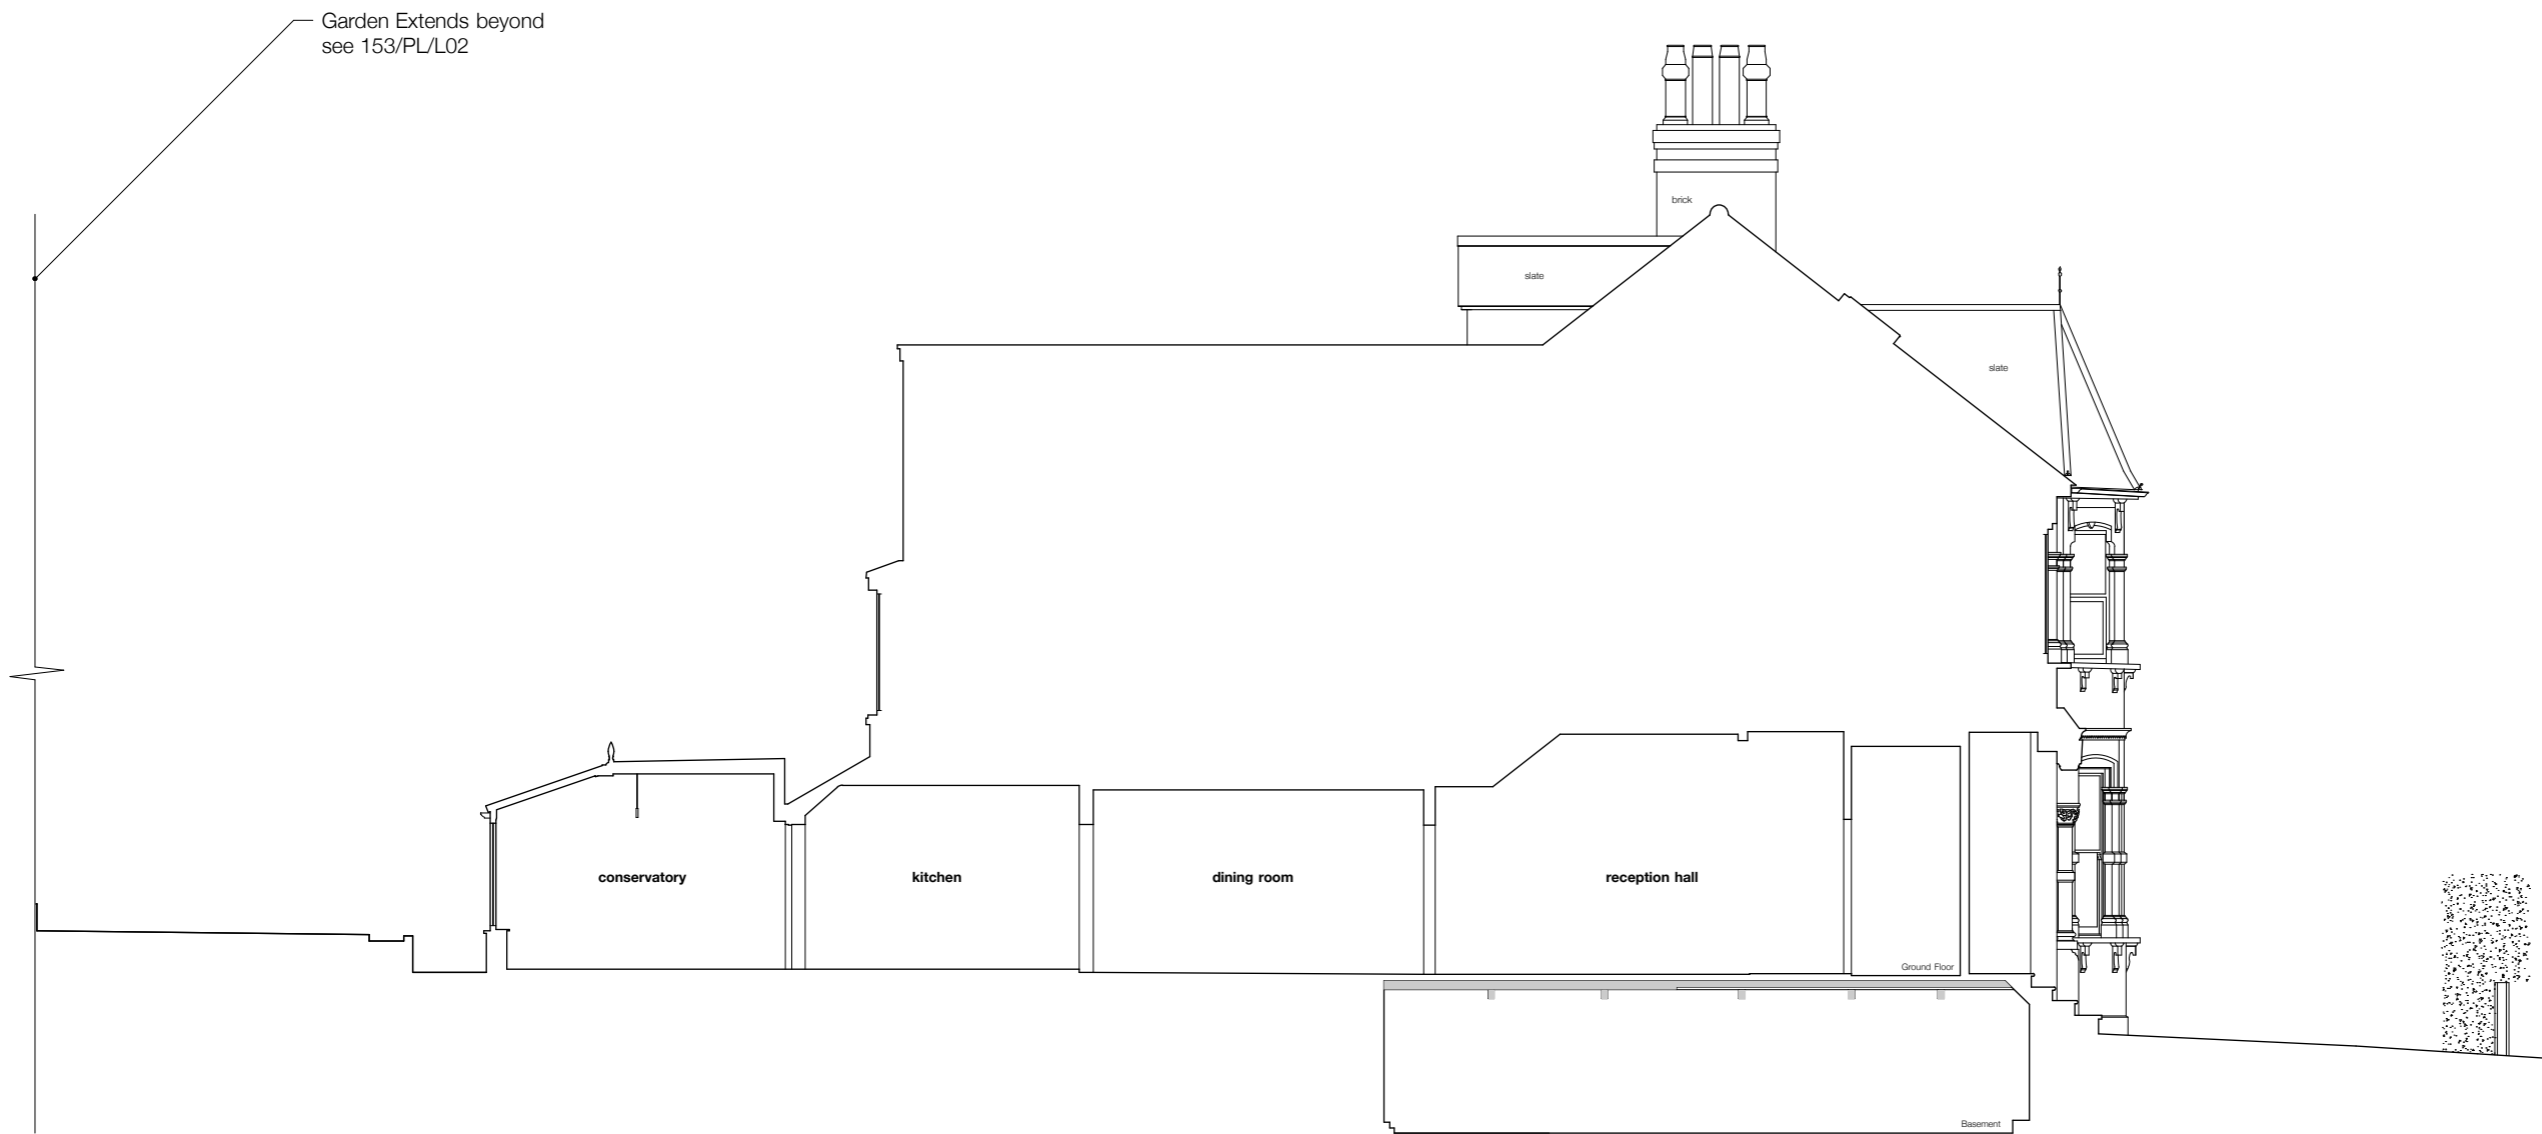

KEY PLAN

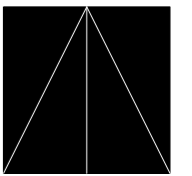

**STUDIO MCLEOD**

The Studio  
320 Kilburn Lane  
London W9 3EF

+44 (0)20 8968 5232  
info@studiomcleod.com

notes
revisions:
· · · · ·
· · · · ·
· · · · ·
· · · · ·
· · · · ·
· · · · ·
· · · · ·

to be read in conjunction with all other information issued by other consultants. drawing not to be scaled - contractors must verify all dimensions on site before commencing work, any discrepancies to be reported to the designer. drawing to be read in conjunction with all other relevant drawings. all dimensions in mm unless otherwise stated

Studio McLeod Architecture Limited: The Studio, 320 Kilburn Lane, London, W9 3EF. Registered in England. Company Number 08474700

**43 HILLFIELD ROAD  
LONDON, NW6 1QD**

EXISTING SECTION AA


drawing no. **153-SU-F-P106** rev. -

scale 1:50 @A3

date 17 OCT 2018

status PLANNING


EXISTING SECTION AA

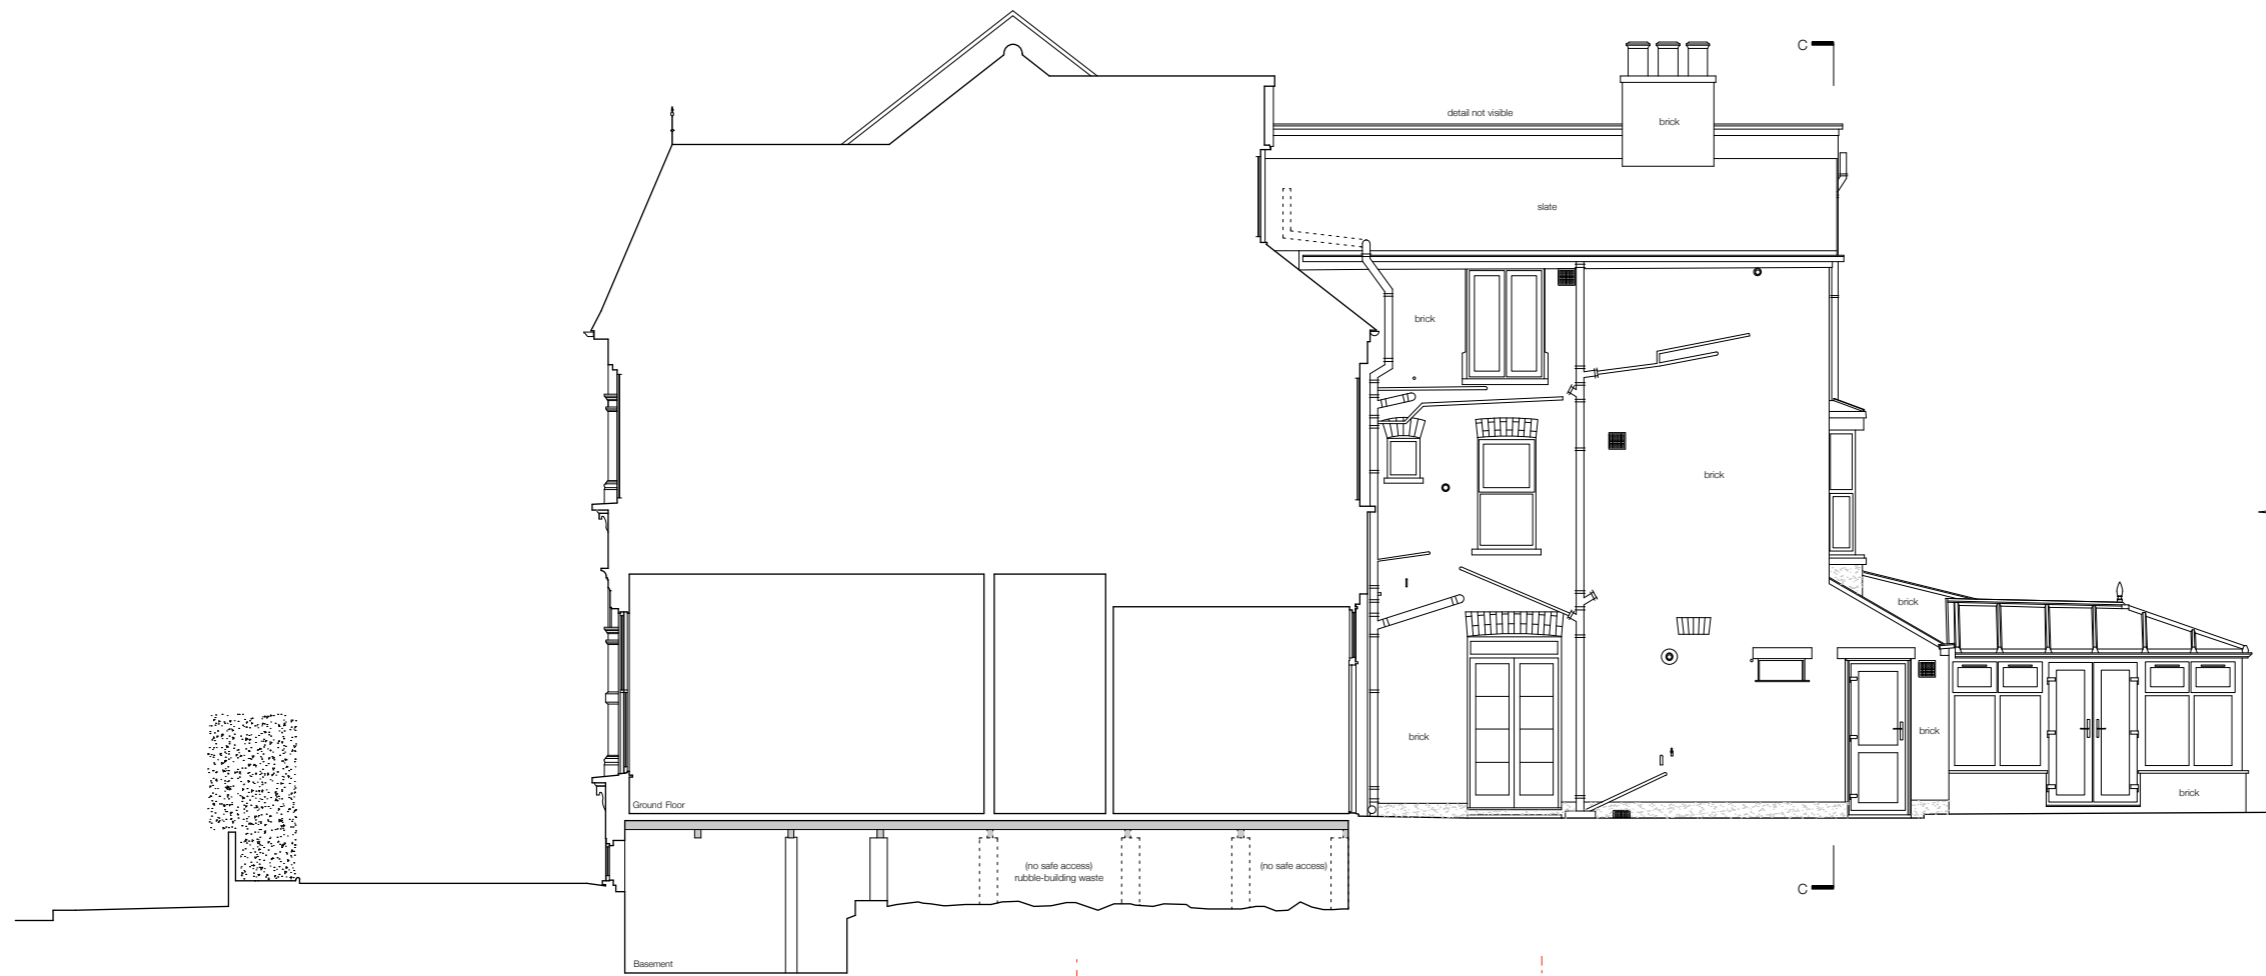


SECTION BB



SECTION CC

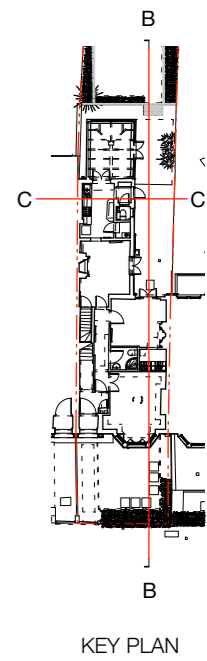

KEY PLAN

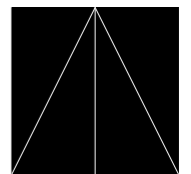

**STUDIO MCLEOD**

The Studio  
320 Kilburn Lane  
London W9 3EF

+44 (0)20 8968 5232  
info@studiomcleod.com

notes

revisions:


to be read in conjunction with all other information issued by other consultants. drawing not to be scaled - contractors must verify all dimensions on site before commencing work, any discrepancies to be reported to the designer. drawing to be read in conjunction with all other relevant drawings. all dimensions in mm unless otherwise stated

Studio McLeod Architecture Limited: The Studio, 320 Kilburn Lane, London, W9 3EF, Registered in England. Company Number 08474700

**43 HILLFIELD ROAD  
LONDON, NW6 1QD**

EXISTING SECTION B-B / C-C

drawing no. **153-SU-F-P107** rev. -

scale 1:50 @A3

date 17 OCT 2018

status PLANNING