
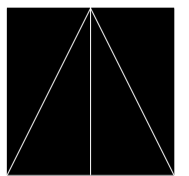


**Demolition Key**

- a. Front window, cill and soldier course
- b. Removal of step to allow for front basement extension
- c. Internal concrete upstand and brick piers
- d. Removal of rear basement wall to allow for basement extension and courtyard

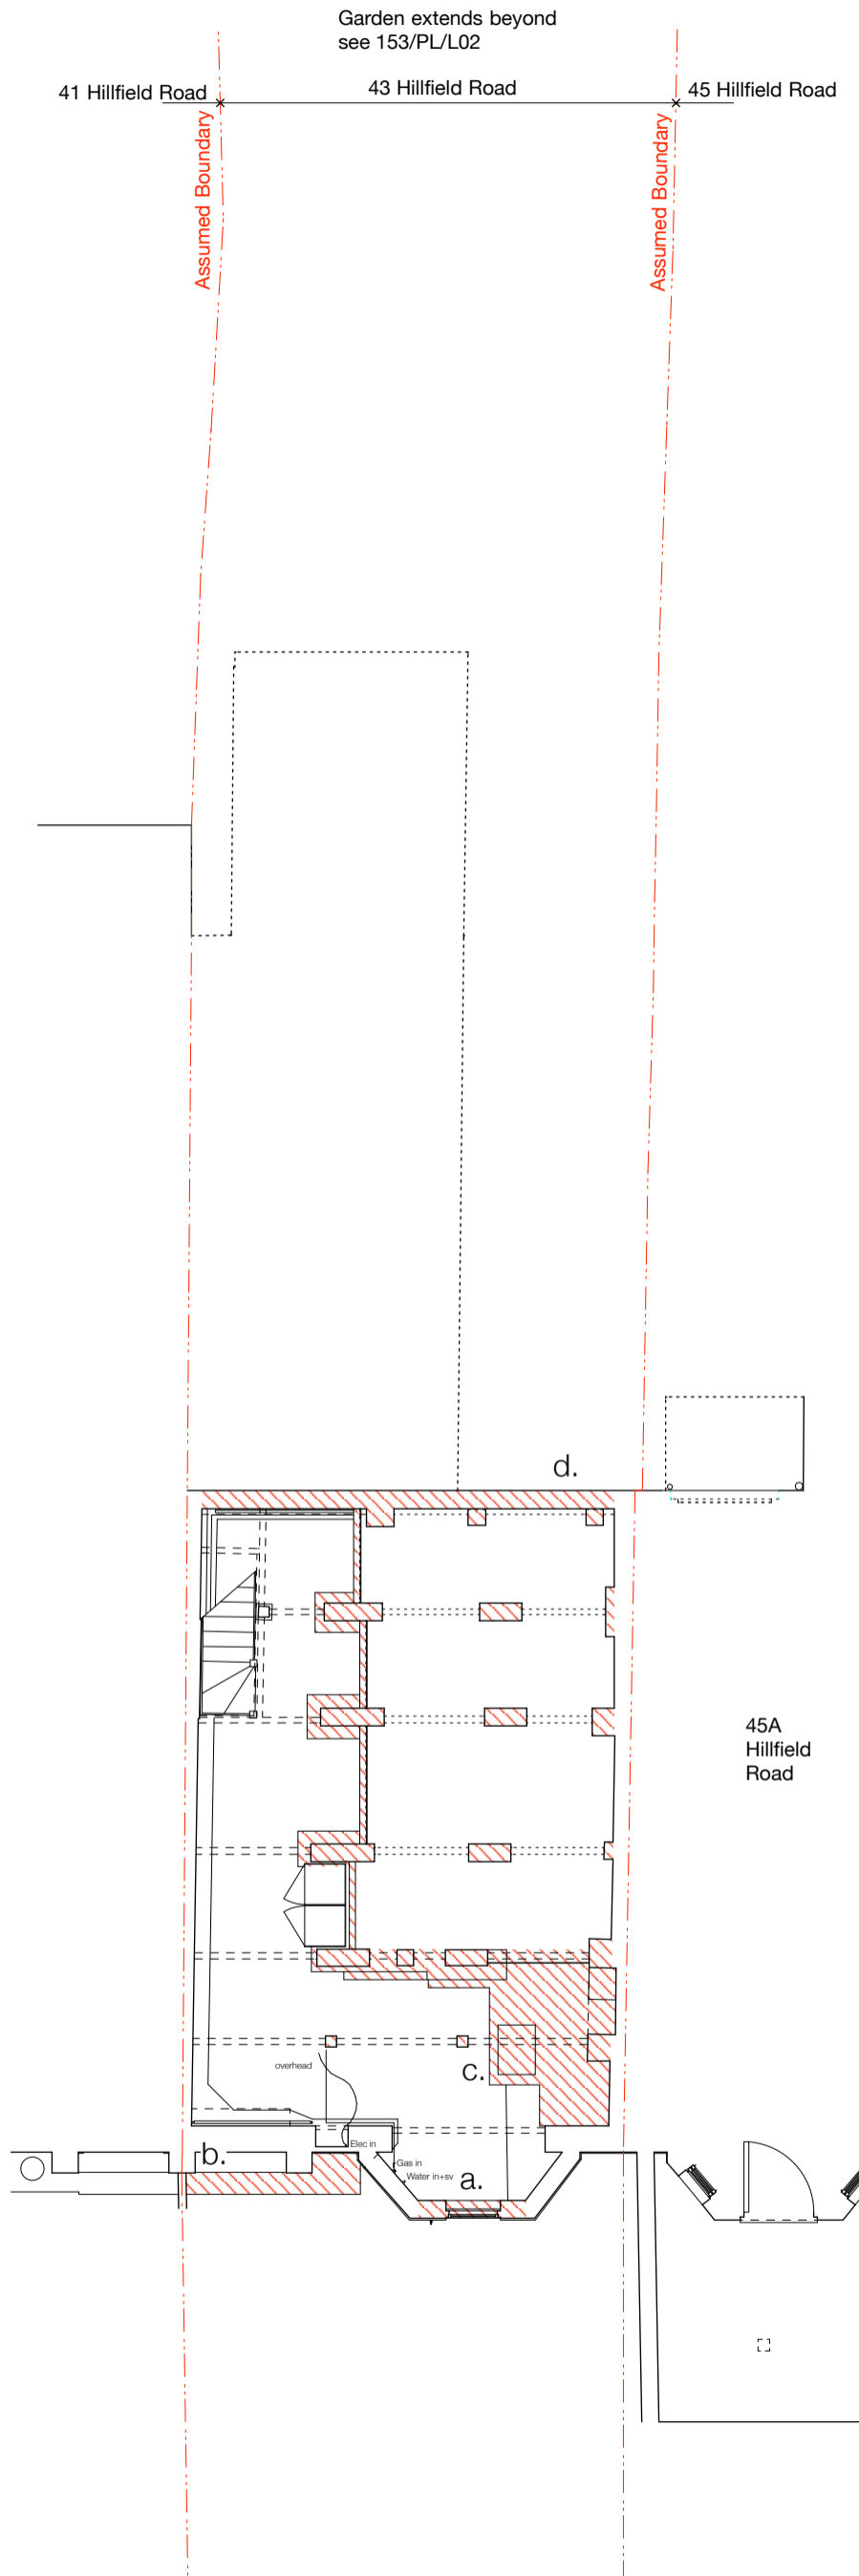

**STUDIO MCLEOD**

The Studio  
320 Kilburn Lane  
London W9 3EF


+44 (0)20 8968 5232  
info@studiomcleod.com

notes
revisions:

to be read in conjunction with all other information issued by other consultants. drawing not to be scaled - contractors must verify all dimensions on site before commencing work, any discrepancies to be reported to the designer. drawing to be read in conjunction with all other relevant drawings, all dimensions in mm unless otherwise stated

Studio McLeod Architecture Limited: The Studio, 320 Kilburn Lane, London, W9 3EF. Registered in England. Company Number 08474700

<b>43 Hillfield Road</b>	
<b>London, NW6 1QD</b>	
BASEMENT DEMOLITION PLAN	
drawing no. <b>153-DM-F-101</b>	rev.
scale 1:100 @A3	
date 17 OCT 2018	
status PLANNING	

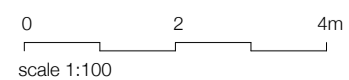








**Demolition Key**

- f. French windows and soldier course
- h. Ground floor outrigger side return brickwork and rear lean-to to allow for proposed living & kitchen
- i. Existing conservatory

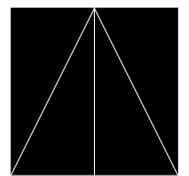

**STUDIO MCLEOD**

The Studio  
320 Kilburn Lane  
London W9 3EF

+44 (0)20 8968 5232  
info@studiomcleod.com

notes
revisions:

to be read in conjunction with all other information issued by other consultants. drawing not to be scaled - contractors must verify all dimensions on site before commencing work, any discrepancies to be reported to the designer. drawing to be read in conjunction with all other relevant drawings. all dimensions in mm unless otherwise stated

Studio McLeod Architecture Limited: The Studio, 320 Kilburn Lane, London, W9 3EF. Registered in England. Company Number 08474700

**43 HILLFIELD ROAD  
LONDON, NW6 1QD**


REAR ELEVATION DEMOLITION DRAWING

drawing no. **153-DM-F-104** rev. -

scale 1:50 @A3


date 17 OCT 2018

status PLANNING

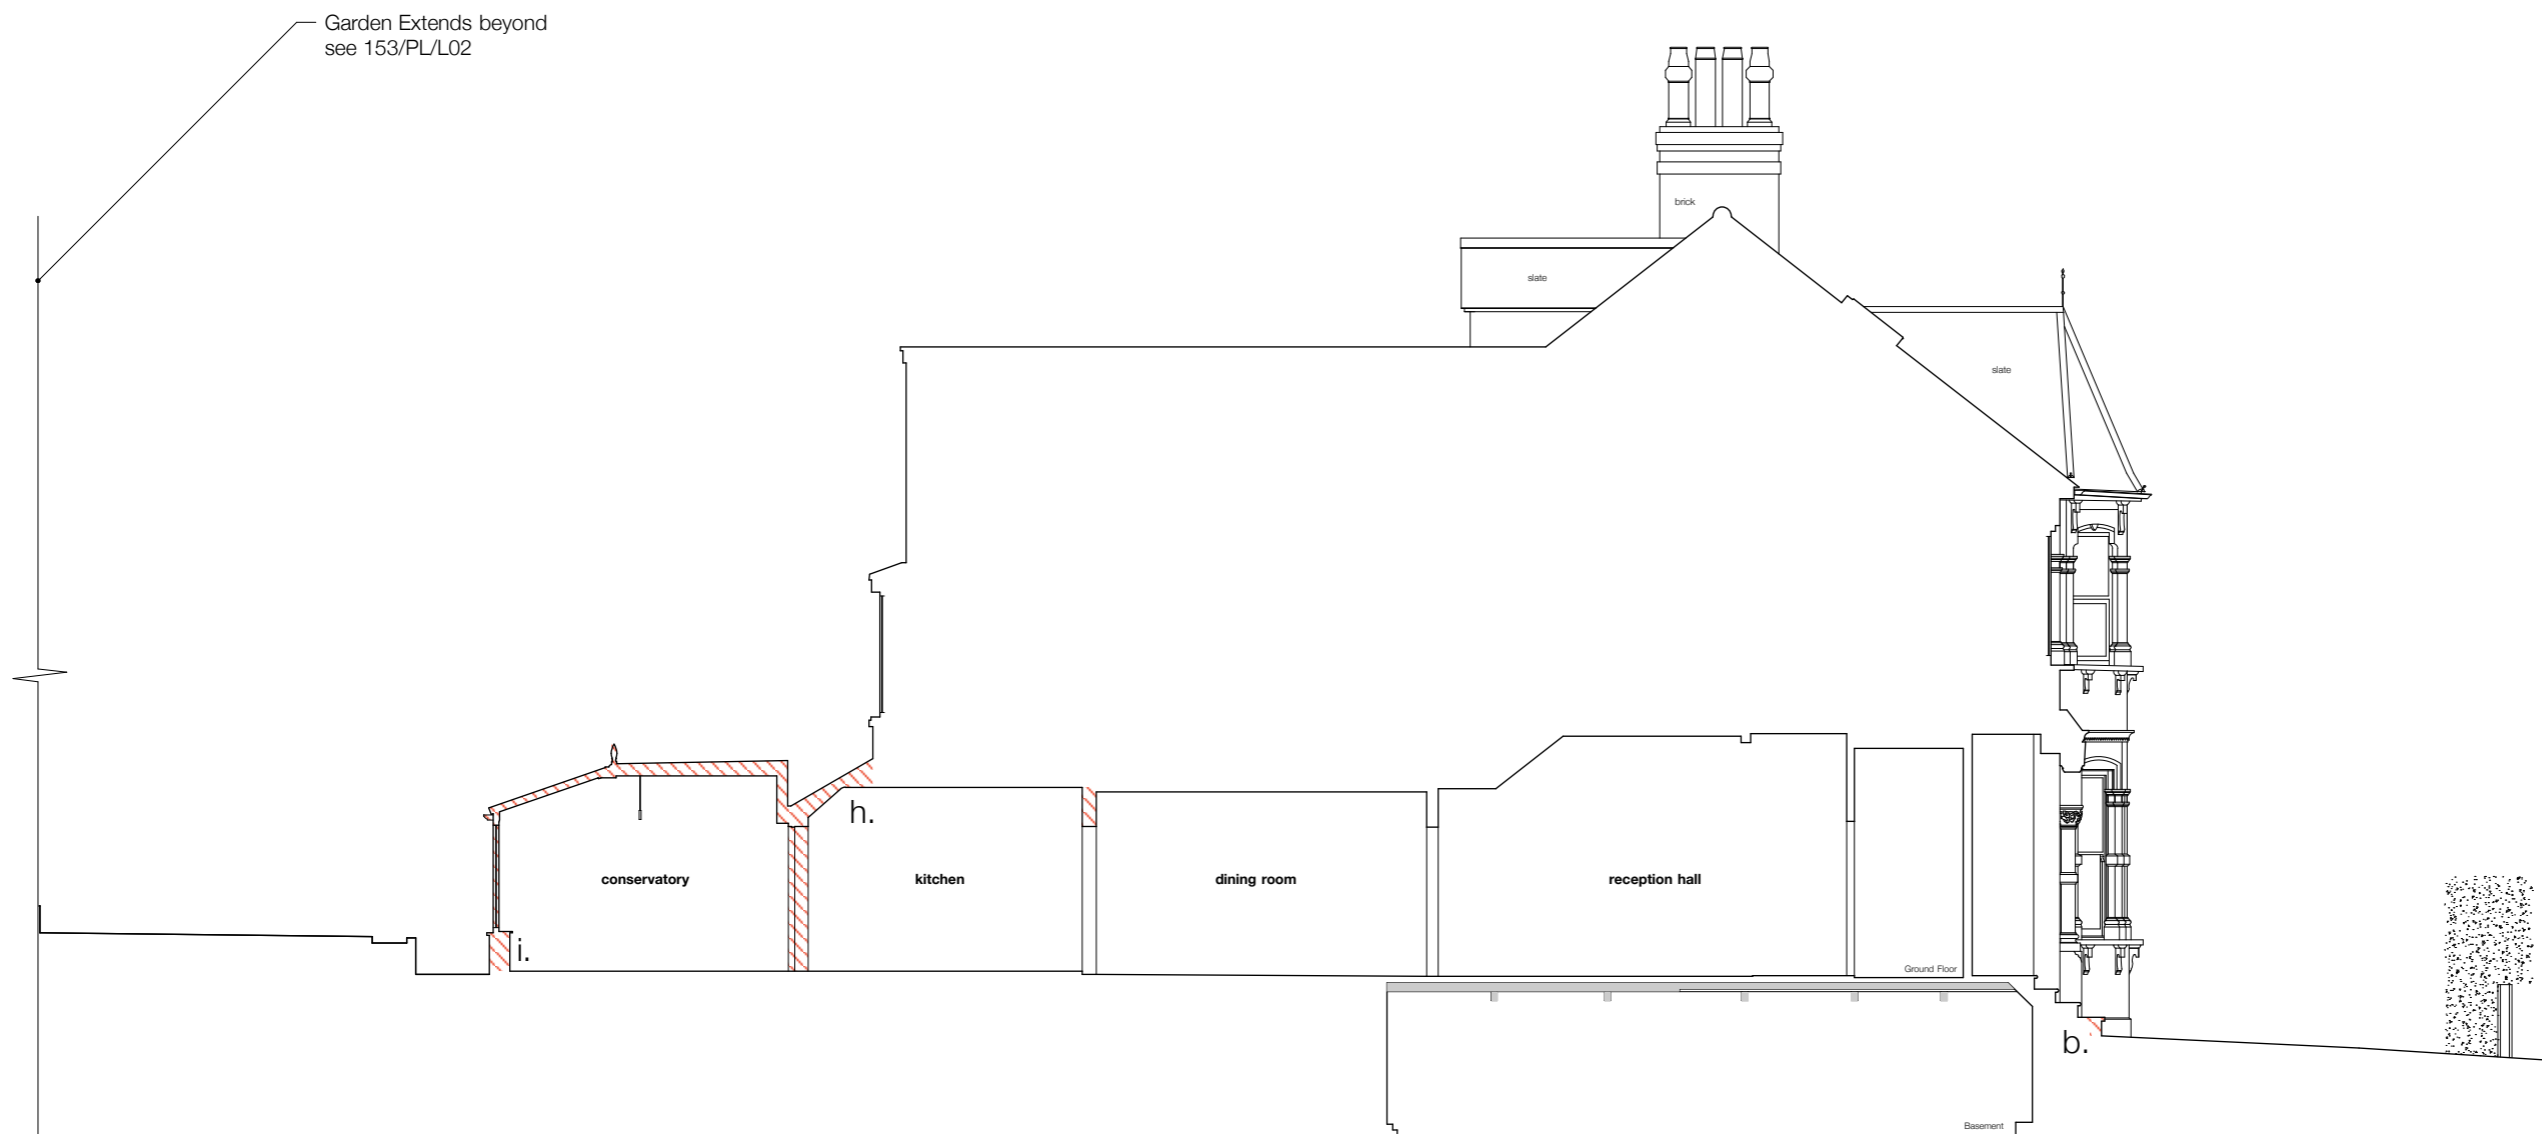


EXISTING SECTION A-A  
Datum 47.00m

- Demolition Key**
- b. Removal of step to allow for front basement extension
  - h. Ground floor outrigger side return brickwork and rear lean-to to allow for proposed living & kitchen
  - i. Existing conservatory

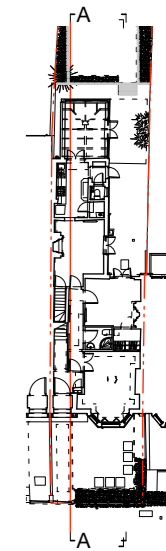

KEY PLAN

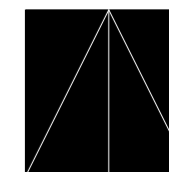

**STUDIO MCLEOD**

The Studio  
320 Kilburn Lane  
London W9 3EF

+44 (0)20 8968 5232  
info@studiomcleod.com

notes
revisions:

to be read in conjunction with all other information issued by other consultants. drawing not to be scaled - contractors must verify all dimensions on site before commencing work, any discrepancies to be reported to the designer. drawing to be read in conjunction with all other relevant drawings. all dimensions in mm unless otherwise stated

Studio McLeod Architecture Limited: The Studio, 320 Kilburn Lane, London, W9 3EF. Registered in England. Company Number 08474700

**43 HILLFIELD ROAD  
LONDON, NW6 1QD**


SECTION AA DEMOLITION  
DRAWING

drawing no.	<b>153-DM-F-105</b>	rev.	-
-------------	---------------------	------	---


scale	1:50 @A3
-------	----------

date	17 OCT 2018
------	-------------

status	PLANNING
--------	----------

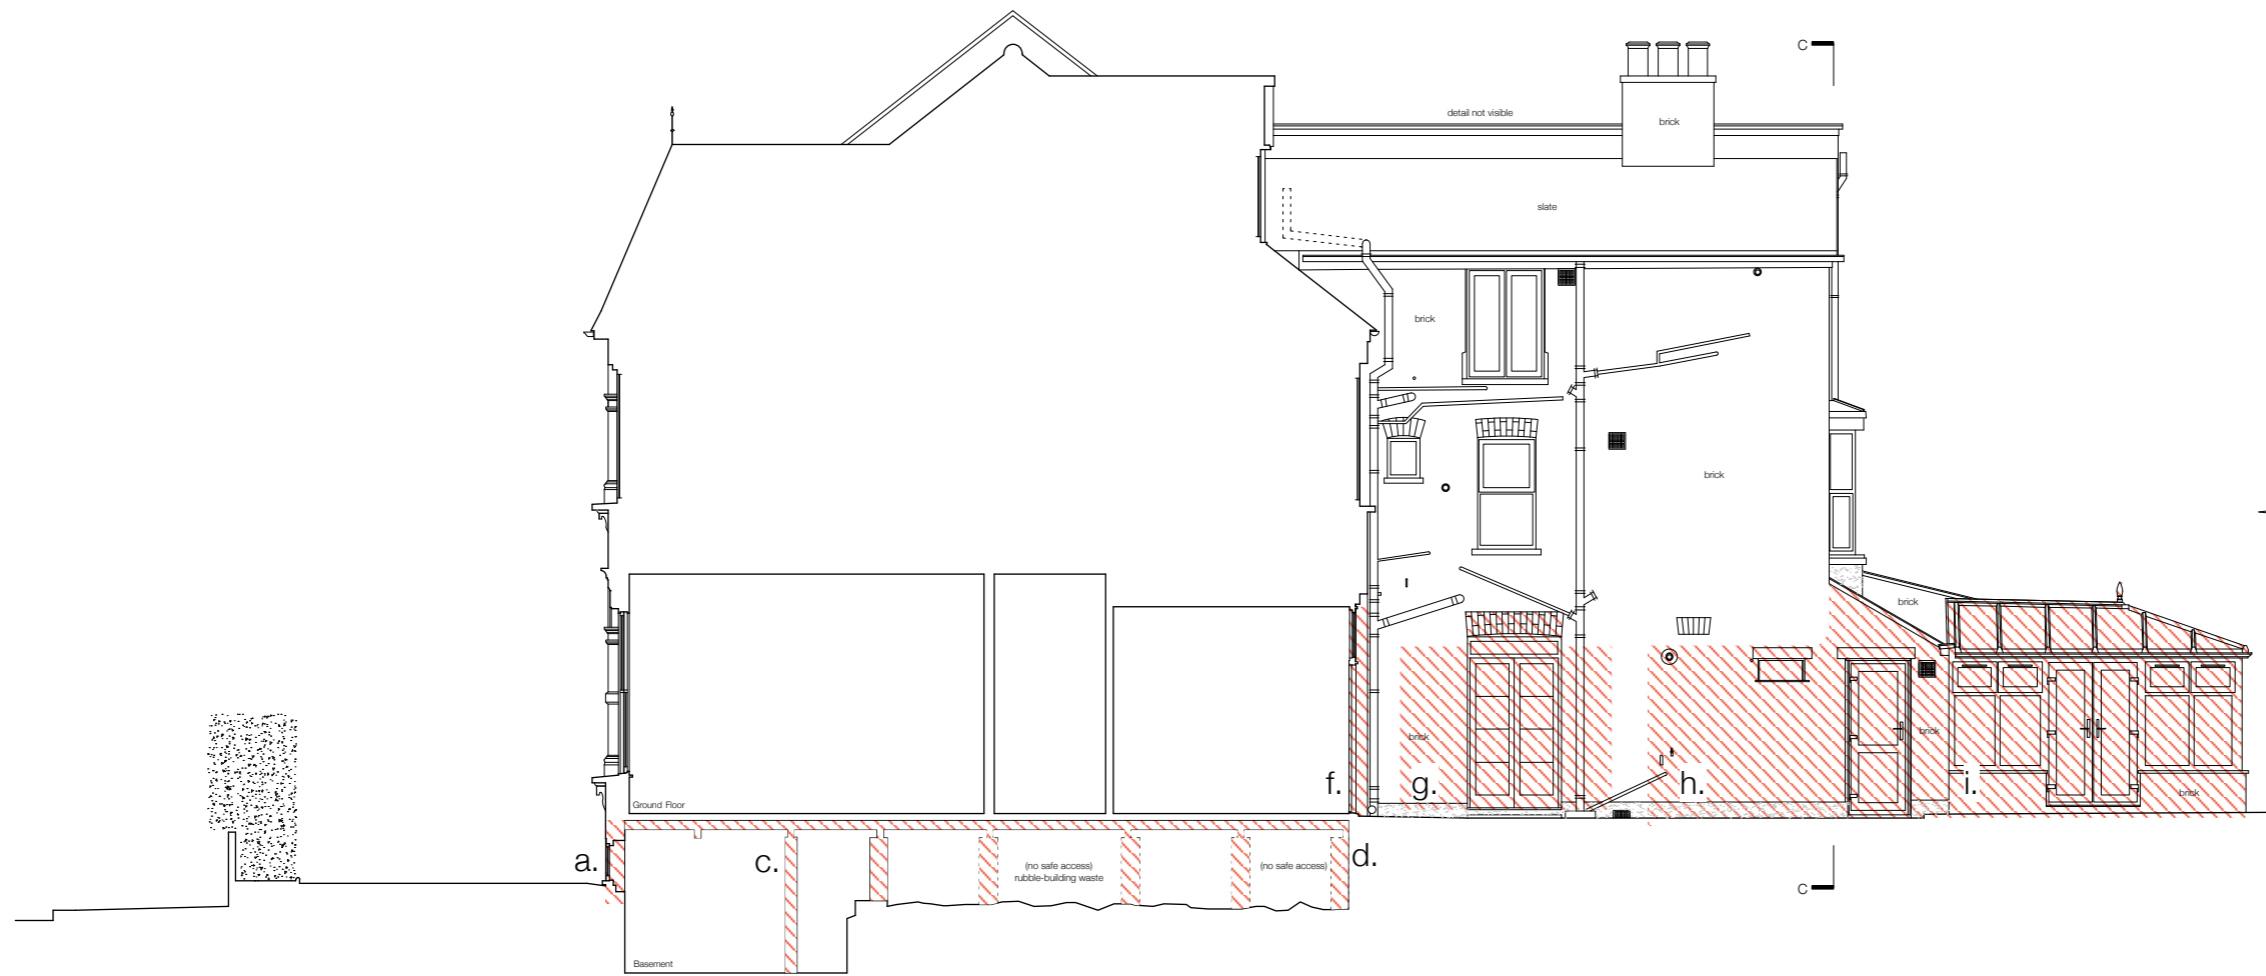

SECTION BB

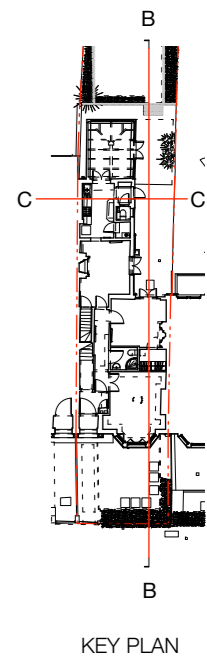


KEY PLAN



SECTION B-B / C-C DEMOLITION DRAWING

Demolition Key

- a. Front window, cill and soldier course
- c. Internal concrete upstand and brick piers
- d. Removal of rear basement wall to allow for basement extension and courtyard
- f. French windows and soldier course
- g. Ground floor outrigger side return brickwork and soldier course to allow for dining room window
- h. Ground floor outrigger side return brickwork and rear lean-to to allow for proposed living & kitchen
- i. Existing conservatory

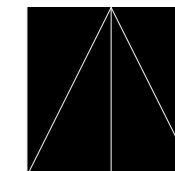

**STUDIO MCLEOD**

The Studio  
320 Kilburn Lane  
London W9 3EF

+44 (0)20 8968 5232  
info@studiomcleod.com

notes
revisions:

to be read in conjunction with all other information issued by other consultants. drawing not to be scaled - contractors must verify all dimensions on site before commencing work, any discrepancies to be reported to the designer. drawing to be read in conjunction with all other relevant drawings. all dimensions in mm unless otherwise stated

Studio McLeod Architecture Limited: The Studio, 320 Kilburn Lane, London, W9 3EF. Registered in England. Company Number 08474700

<b>43 HILLFIELD ROAD LONDON, NW6 1QD</b>	
SECTION B-B / C-C DEMOLITION DRAWING	
drawing no. <b>153-DM-F-106</b>	rev. -
scale 1:50 @A3	
date 17 OCT 2018	
status PLANNING	