


No implied license exists. This drawing should not be used to calculate areas for the purposes of valuation. All dimensions be checked on site by the contractor and such dimensions to be their responsibility. Do not scale drawings.

All work must comply with relevant British Standards and Building Regulations requirements. Drawing errors and omissions to be reported to the architect.

Key

———— Site Boundary

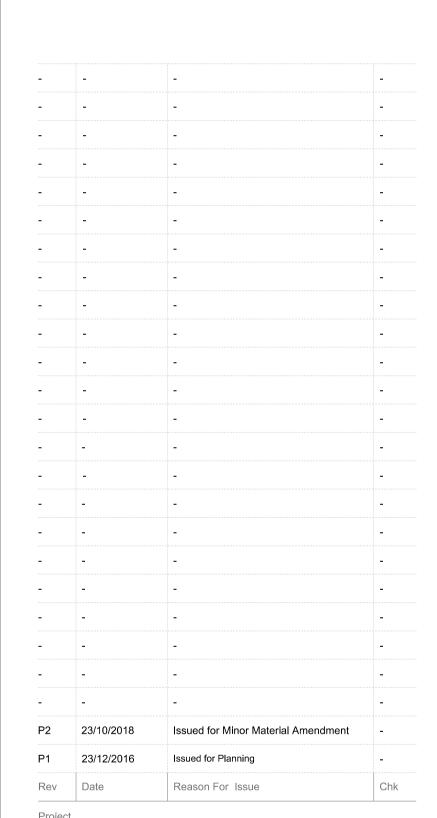

# 14 Evangelist Road

Sue & Mark Cordy

Site Location Plan

PLANNING AMENDMENT ISSUE

Scale @ ISO A1 Project Number Date 31/08/2018 1:250 @ A3 Drawn By Approved By Drawing Number P\_000


> cousins cousins

Bedford House 125-133 Camden High Street London NW1 7JR

info@cousinsandcousins.com www.cousinsandcousins.com

O1 Site Location Plan
1:250 @ A3



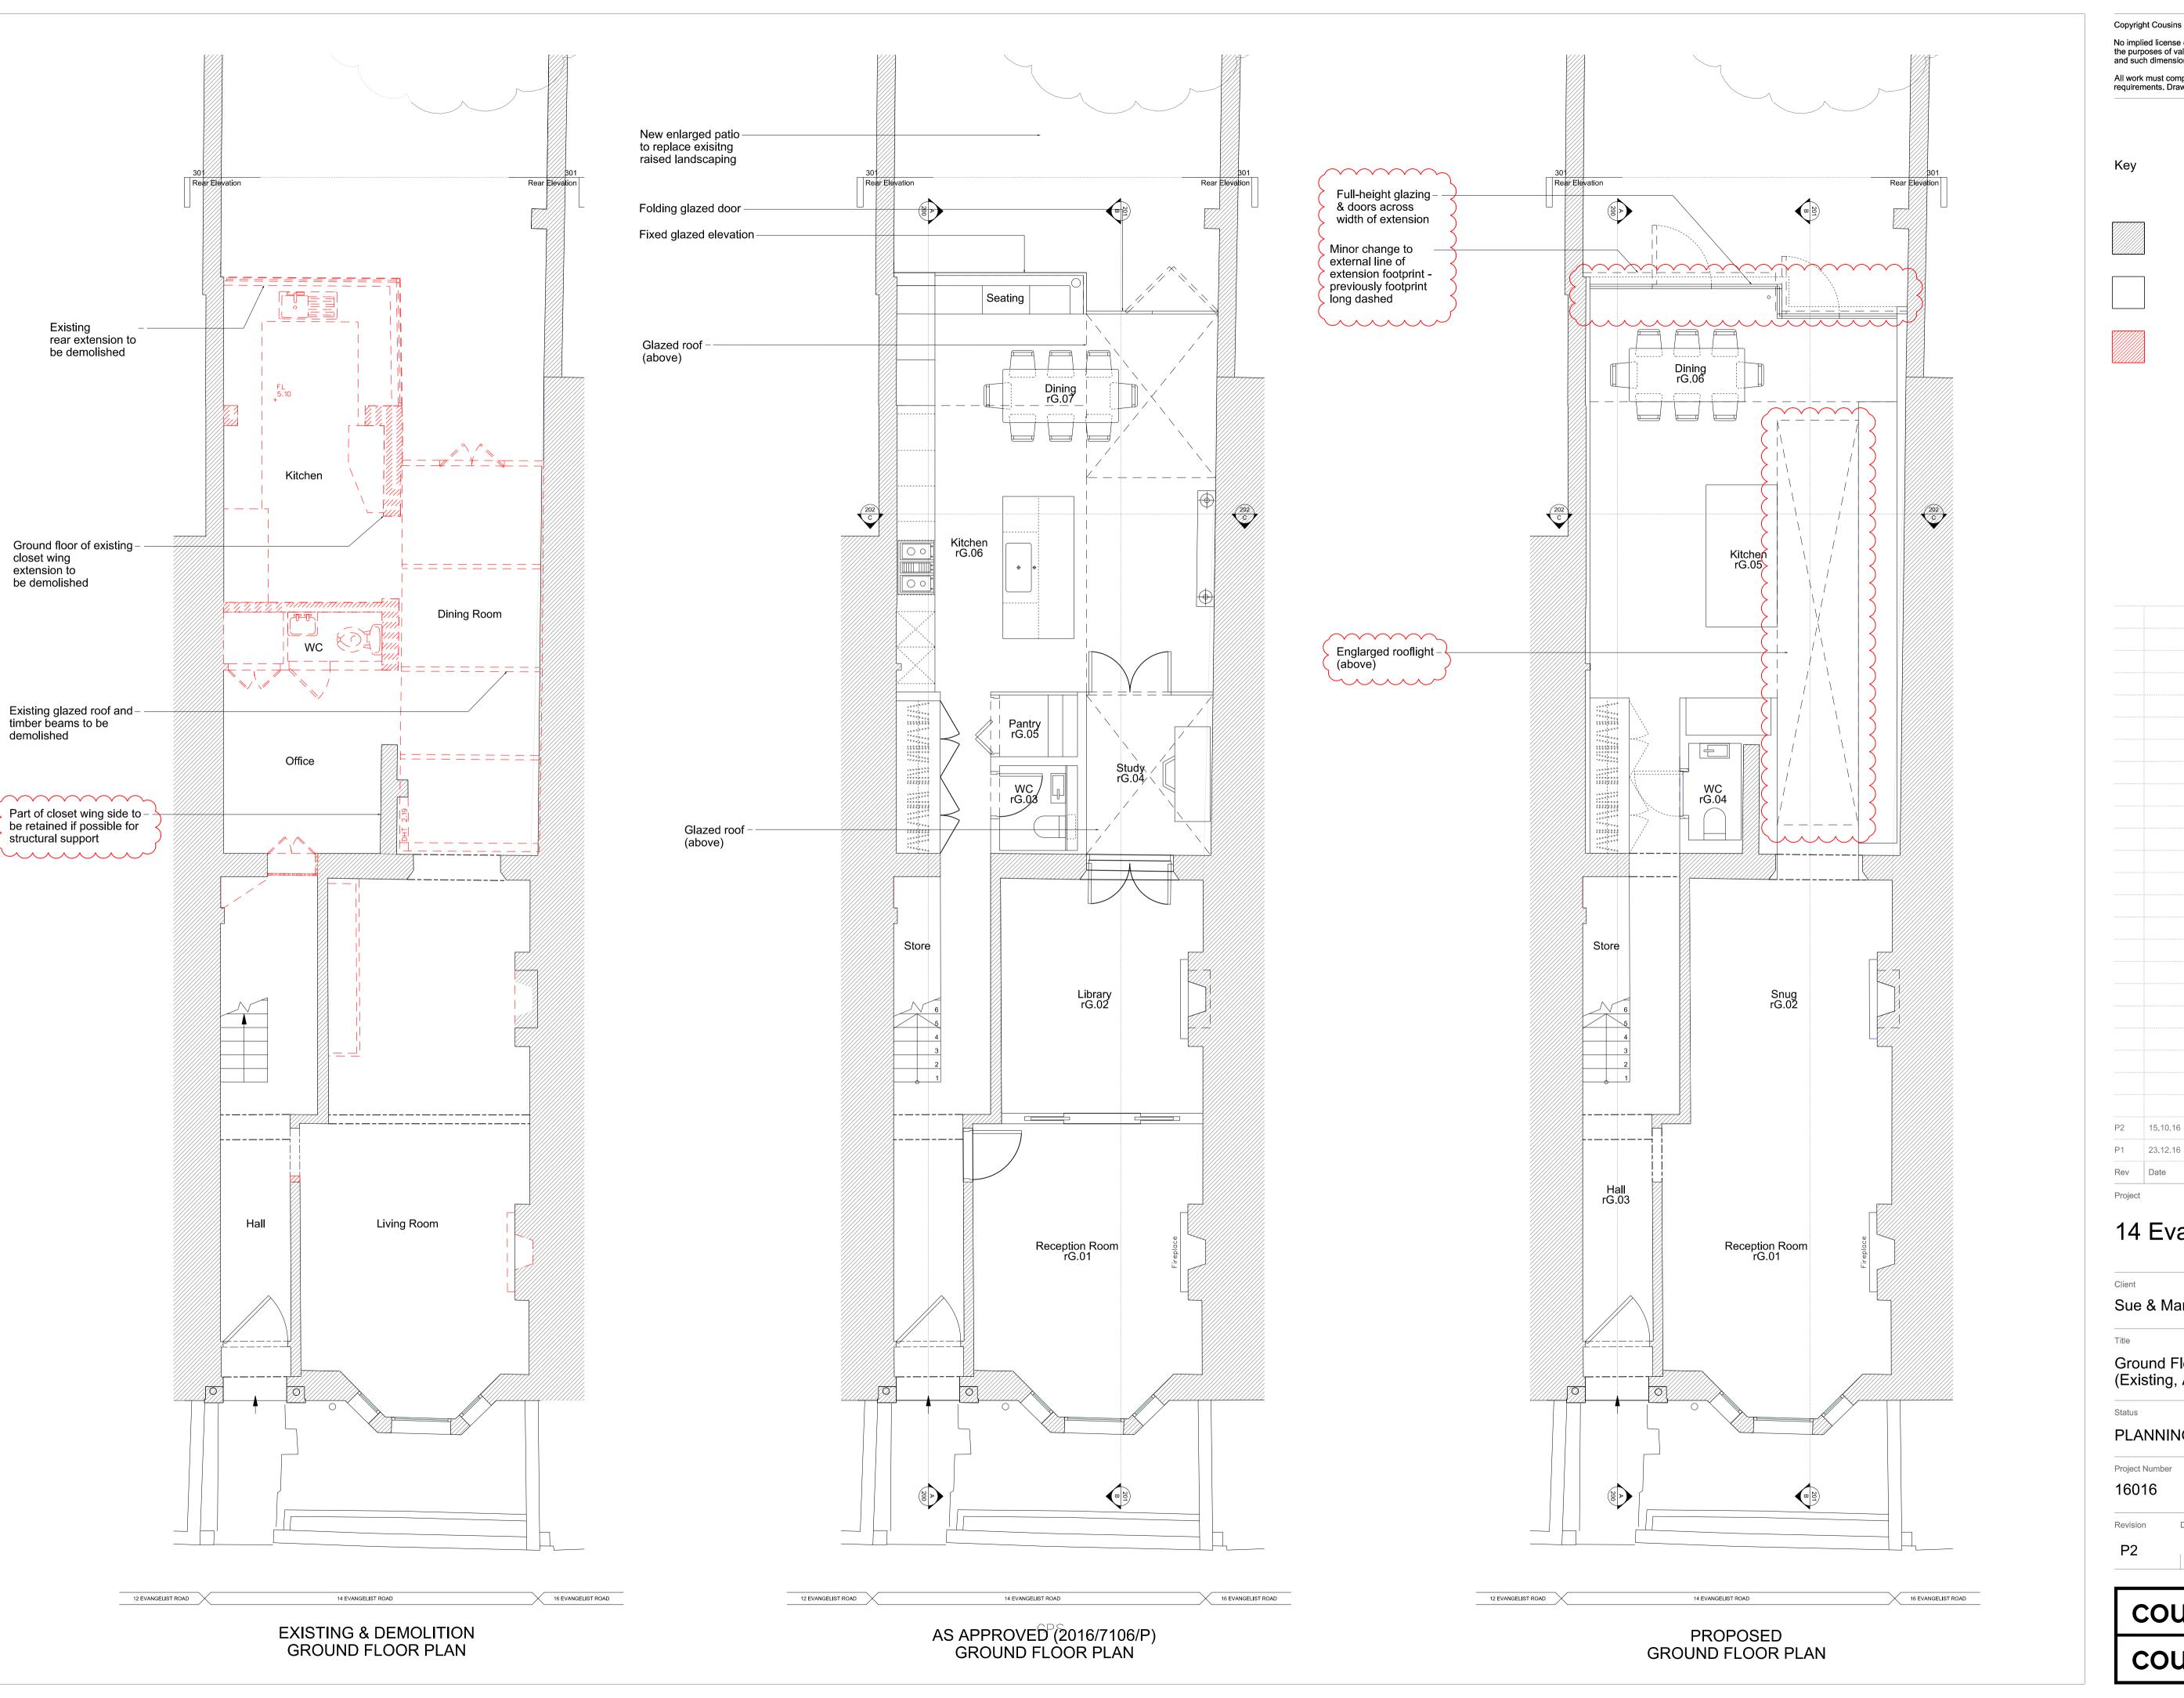

No implied license exists. This drawing should not be used to calculate areas for the purposes of valuation. All dimensions be checked on site by the contractor and such dimensions to be their responsibility. Do not scale drawings.


All work must comply with relevant British Standards and Building Regulations requirements. Drawing errors and omissions to be reported to the architect.

Key

Existing structure

Proposed structure

Fabric to be demolished

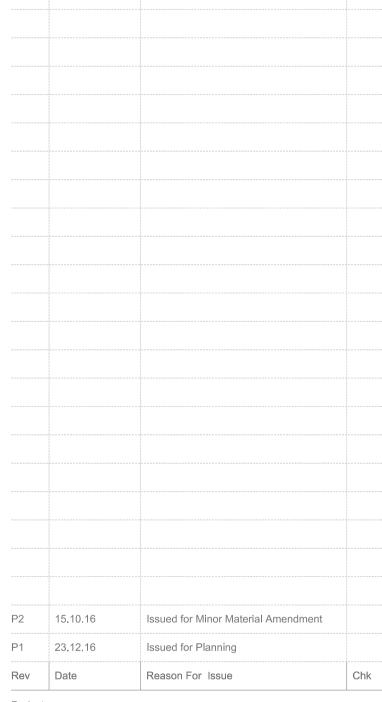

14 Evangelist Road


Sue & Mark Cordy

Ground Floor Plan (Existing, As Approved, Proposed)

PLANNING AMENDMENT ISSUE

Project Number	Da	te	Scale @ ISO A1	
16016		17/08/2018	1:50 (1:10	00 @ A3)
Revision	Drawn By	Approved By	Drawing Number	

cousins cousins Bedford House 125-133 Camden High Street London NW1 7JR

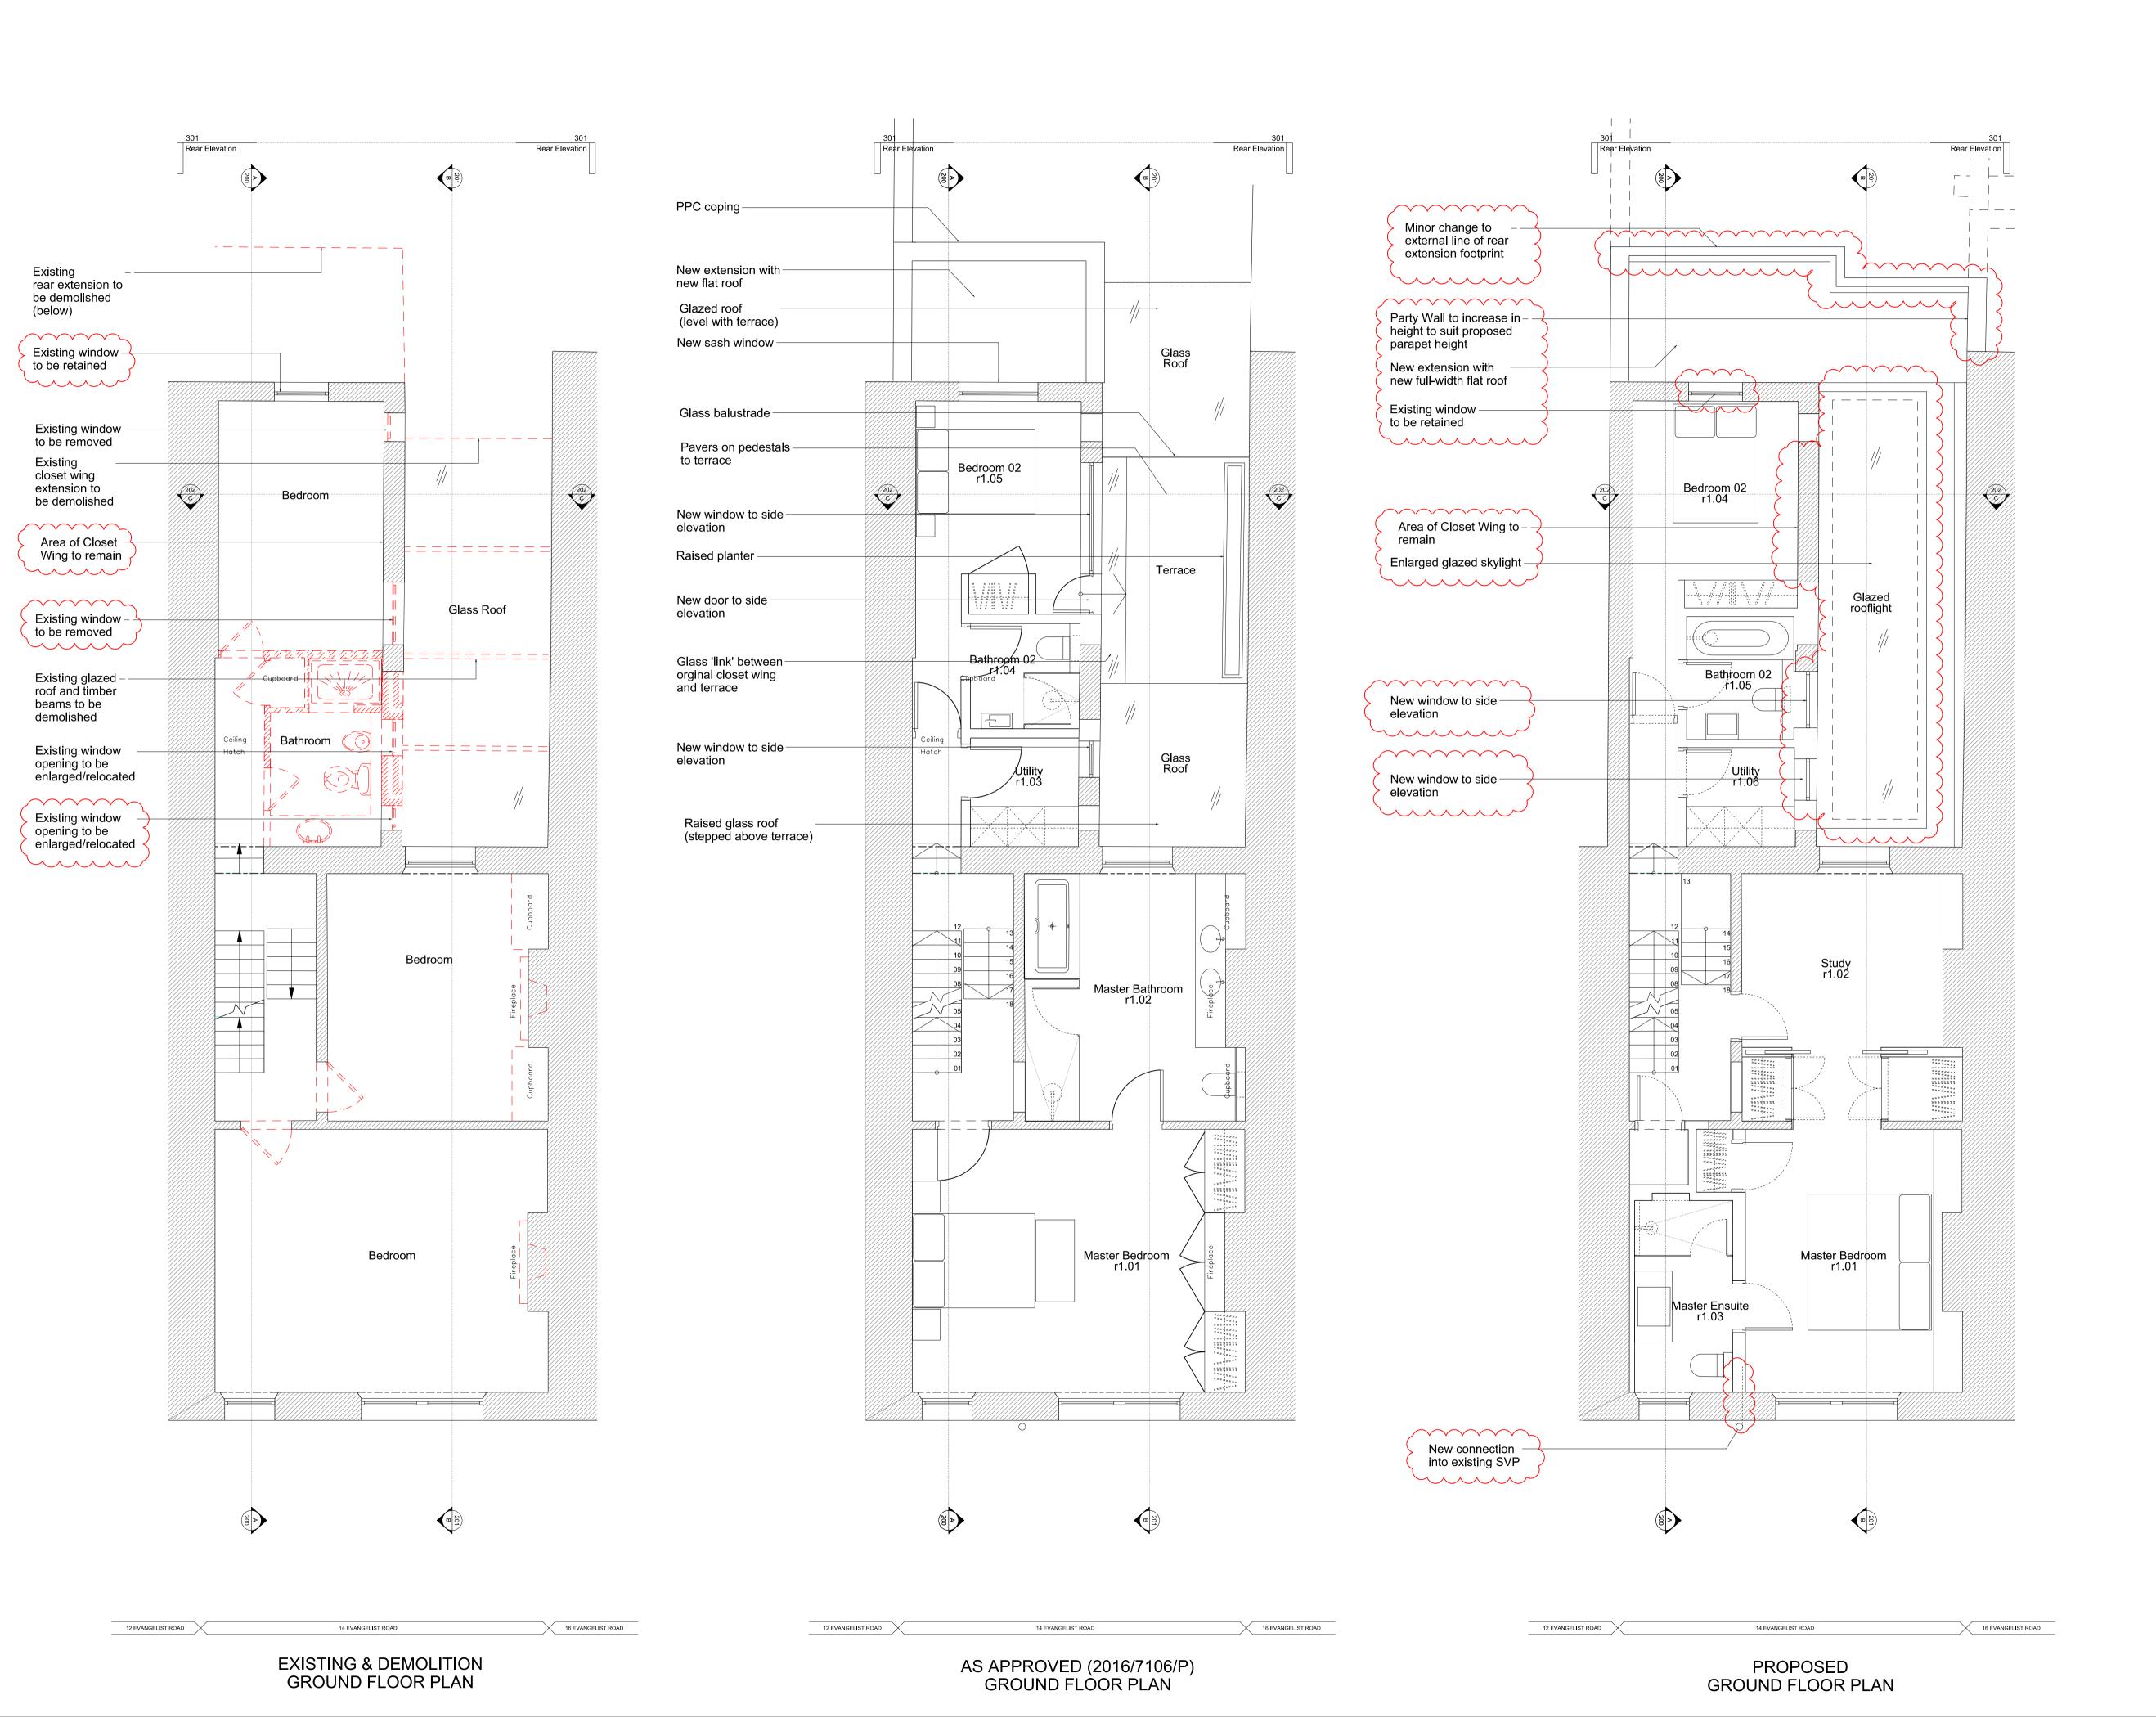


No implied license exists. This drawing should not be used to calculate areas for the purposes of valuation. All dimensions be checked on site by the contractor and such dimensions to be their responsibility. Do not scale drawings.

All work must comply with relevant British Standards and Building Regulations requirements. Drawing errors and omissions to be reported to the architect.


Key

Existing structure

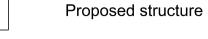



Fabric to be demolished

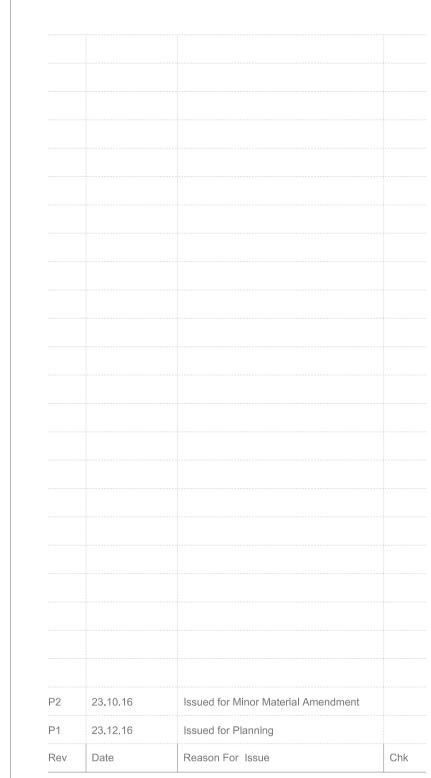

### 14 Evangelist Road

Project

Sue & Mark Cordy

First Floor Plan (Existing, As Approved, Proposed)


PLANNING AMENDMENT ISSUE

Project Number	Date		Scale @ IS0	O A1
16016	1	7/08/2018	1:50 (1	:100 @ A3)
Revision	Drawn Bv	Approved By	Drawing Nu	mber

P2

P\_101 BC

cousins cousins Bedford House 125-133 Camden High Street London NW1 7JR

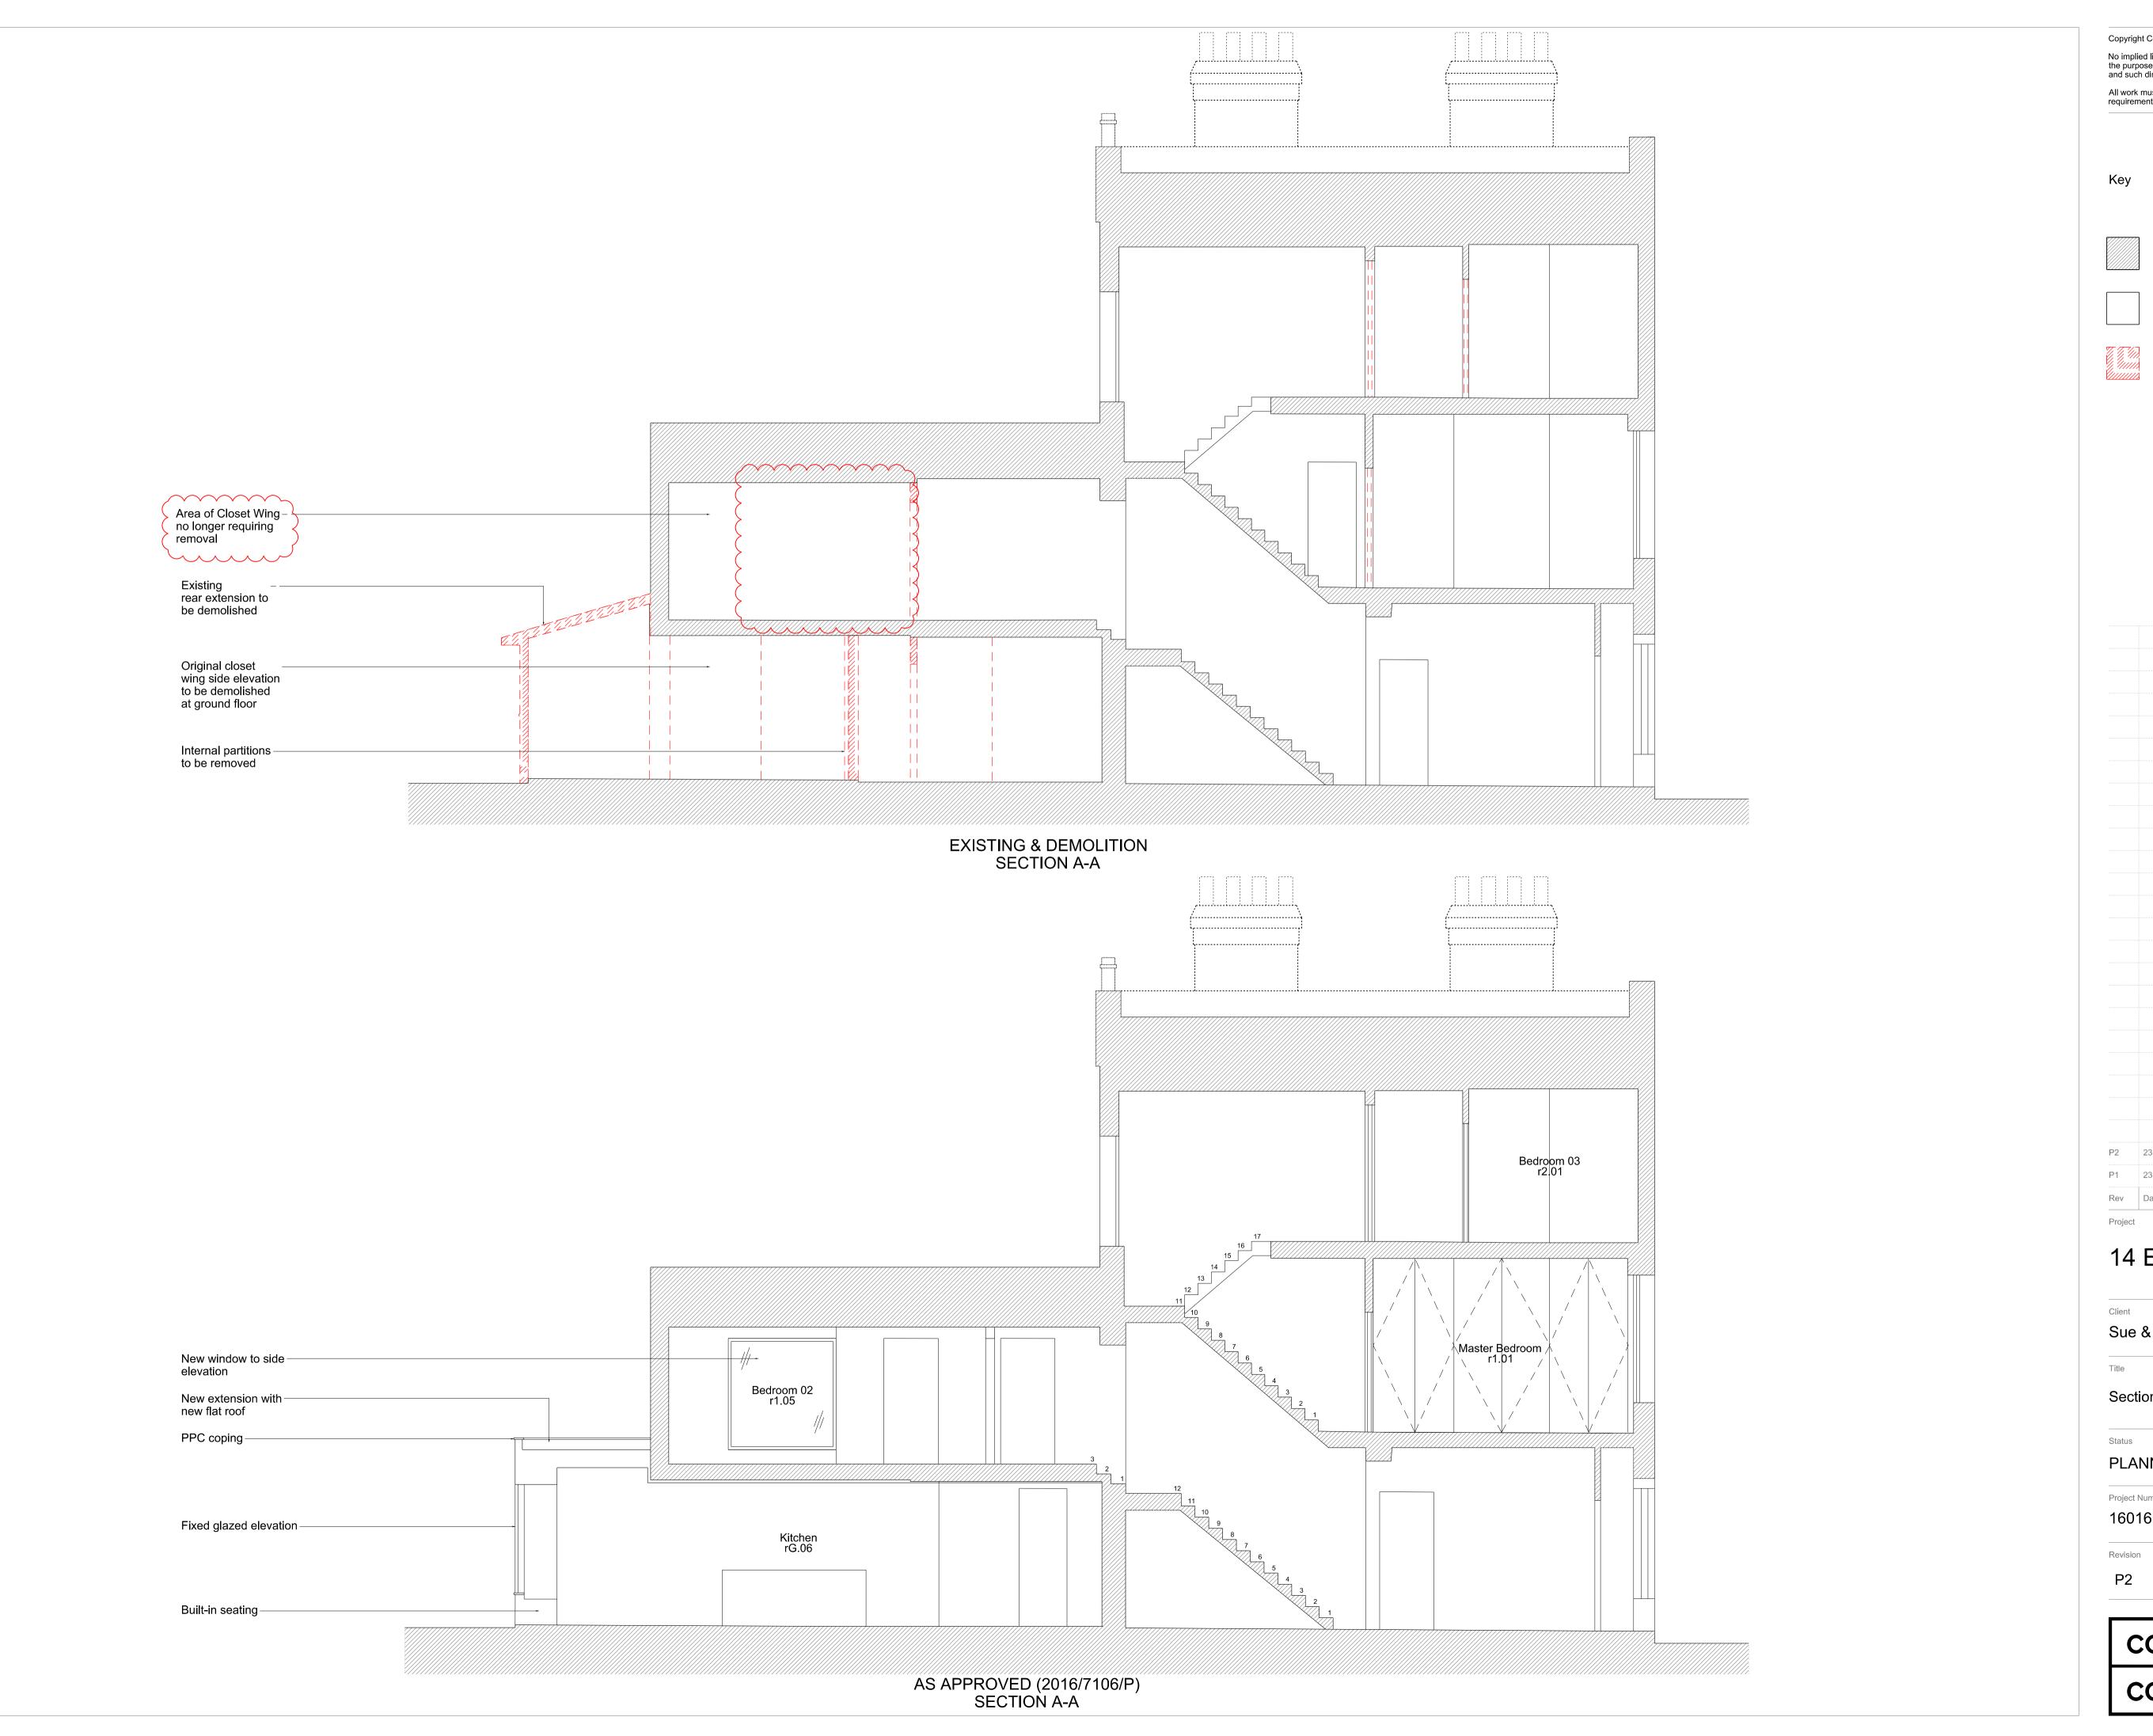

No implied license exists. This drawing should not be used to calculate areas for the purposes of valuation. All dimensions be checked on site by the contractor and such dimensions to be their responsibility. Do not scale drawings.

All work must comply with relevant British Standards and Building Regulations requirements. Drawing errors and omissions to be reported to the architect.

Existing structure

Proposed structure

Fabric to be demolished



# 14 Evangelist Road

ent

Sue & Mark Cordy

Section A-A (Existing & As Approved)

PLANNING AMENDMENT ISSUE


16016	17/08/2018	1:50 (1:100 @ A3)
Project Number	Date	Scale @ ISO A1

P2 TS

Approved By Drawing Number BC P\_200

cousins cousins

Bedford House 125-133 Camden High Street London NW1 7JR

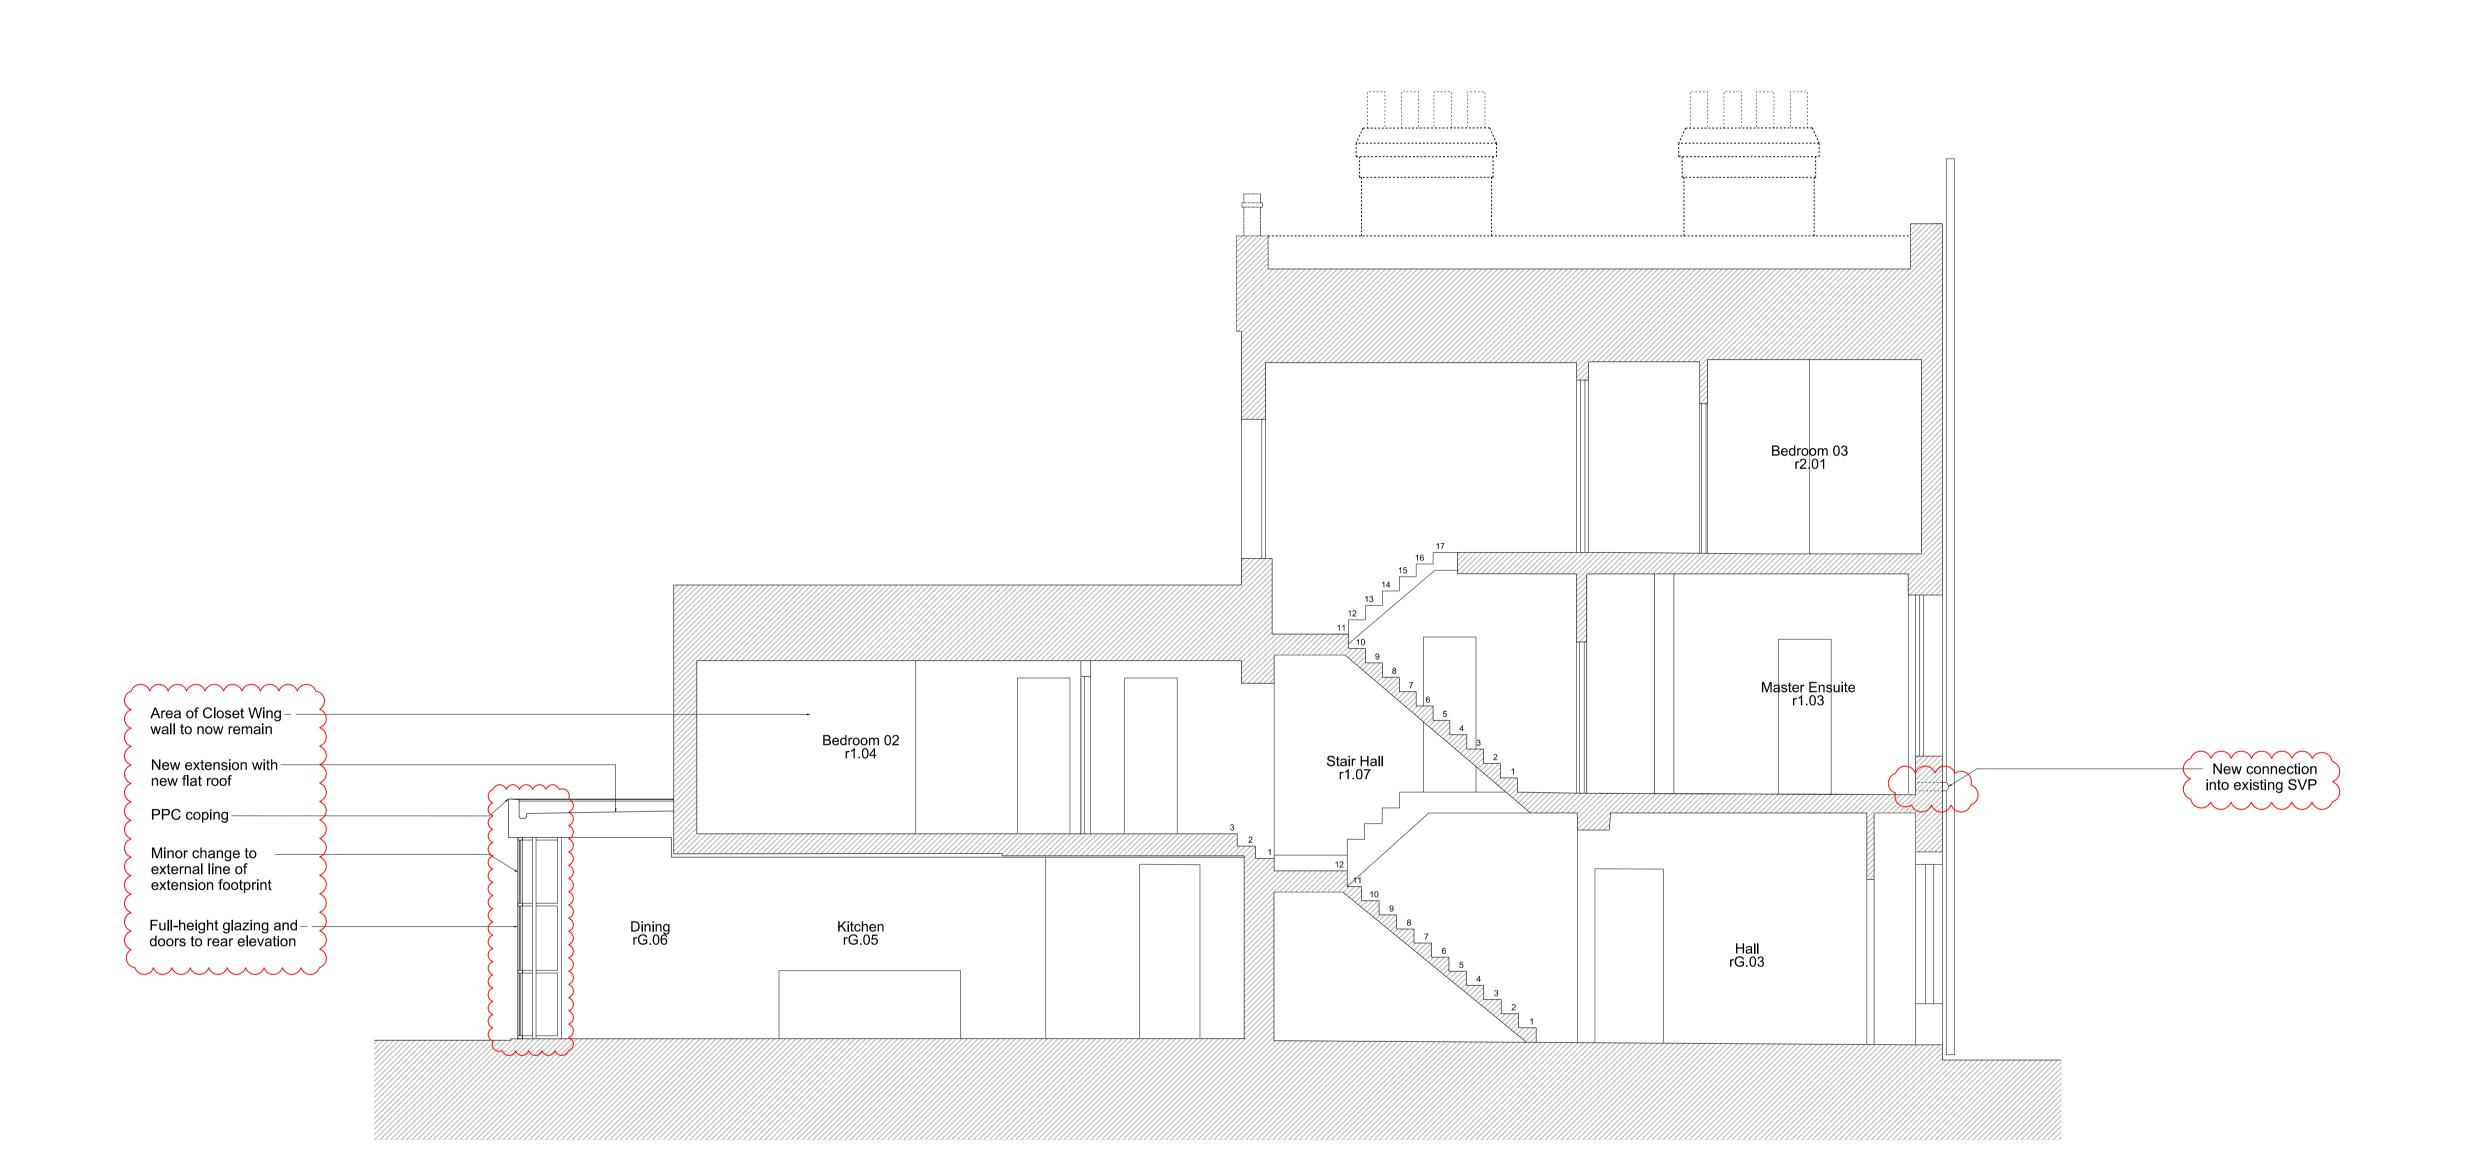

PROPOSED SECTION A-A

Copyright Cousins & Cousins Architects.

No implied license exists. This drawing should not be used to calculate areas for the purposes of valuation. All dimensions be checked on site by the contractor and such dimensions to be their responsibility. Do not scale drawings.


All work must comply with relevant British Standards and Building Regulations requirements. Drawing errors and omissions to be reported to the architect.

Key

Existing structure

Proposed structure

Fabric to be demolished

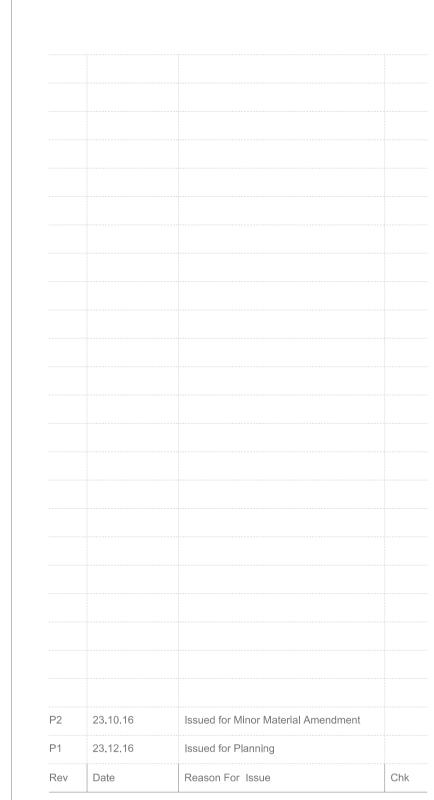

Project

## 14 Evangelist Road

Sue & Mark Cordy

Section A-A (Proposed)

PLANNING AMENDMENT ISSUE

Scale @ ISO A1 Project Number 17/08/2018 1:50 (1:100 @ A3)

Drawn By Approved By Drawing Number P\_200\_A

cousins cousins

info@cousinsandcousins.com www.cousinsandcousins.com


Bedford House 125-133 Camden High Street London NW1 7JR



No implied license exists. This drawing should not be used to calculate areas for the purposes of valuation. All dimensions be checked on site by the contractor and such dimensions to be their responsibility. Do not scale drawings.

Issued for Minor Material Amendment

Scale @ ISO A1 17/08/2018 1:50 (1:100 @ A3)

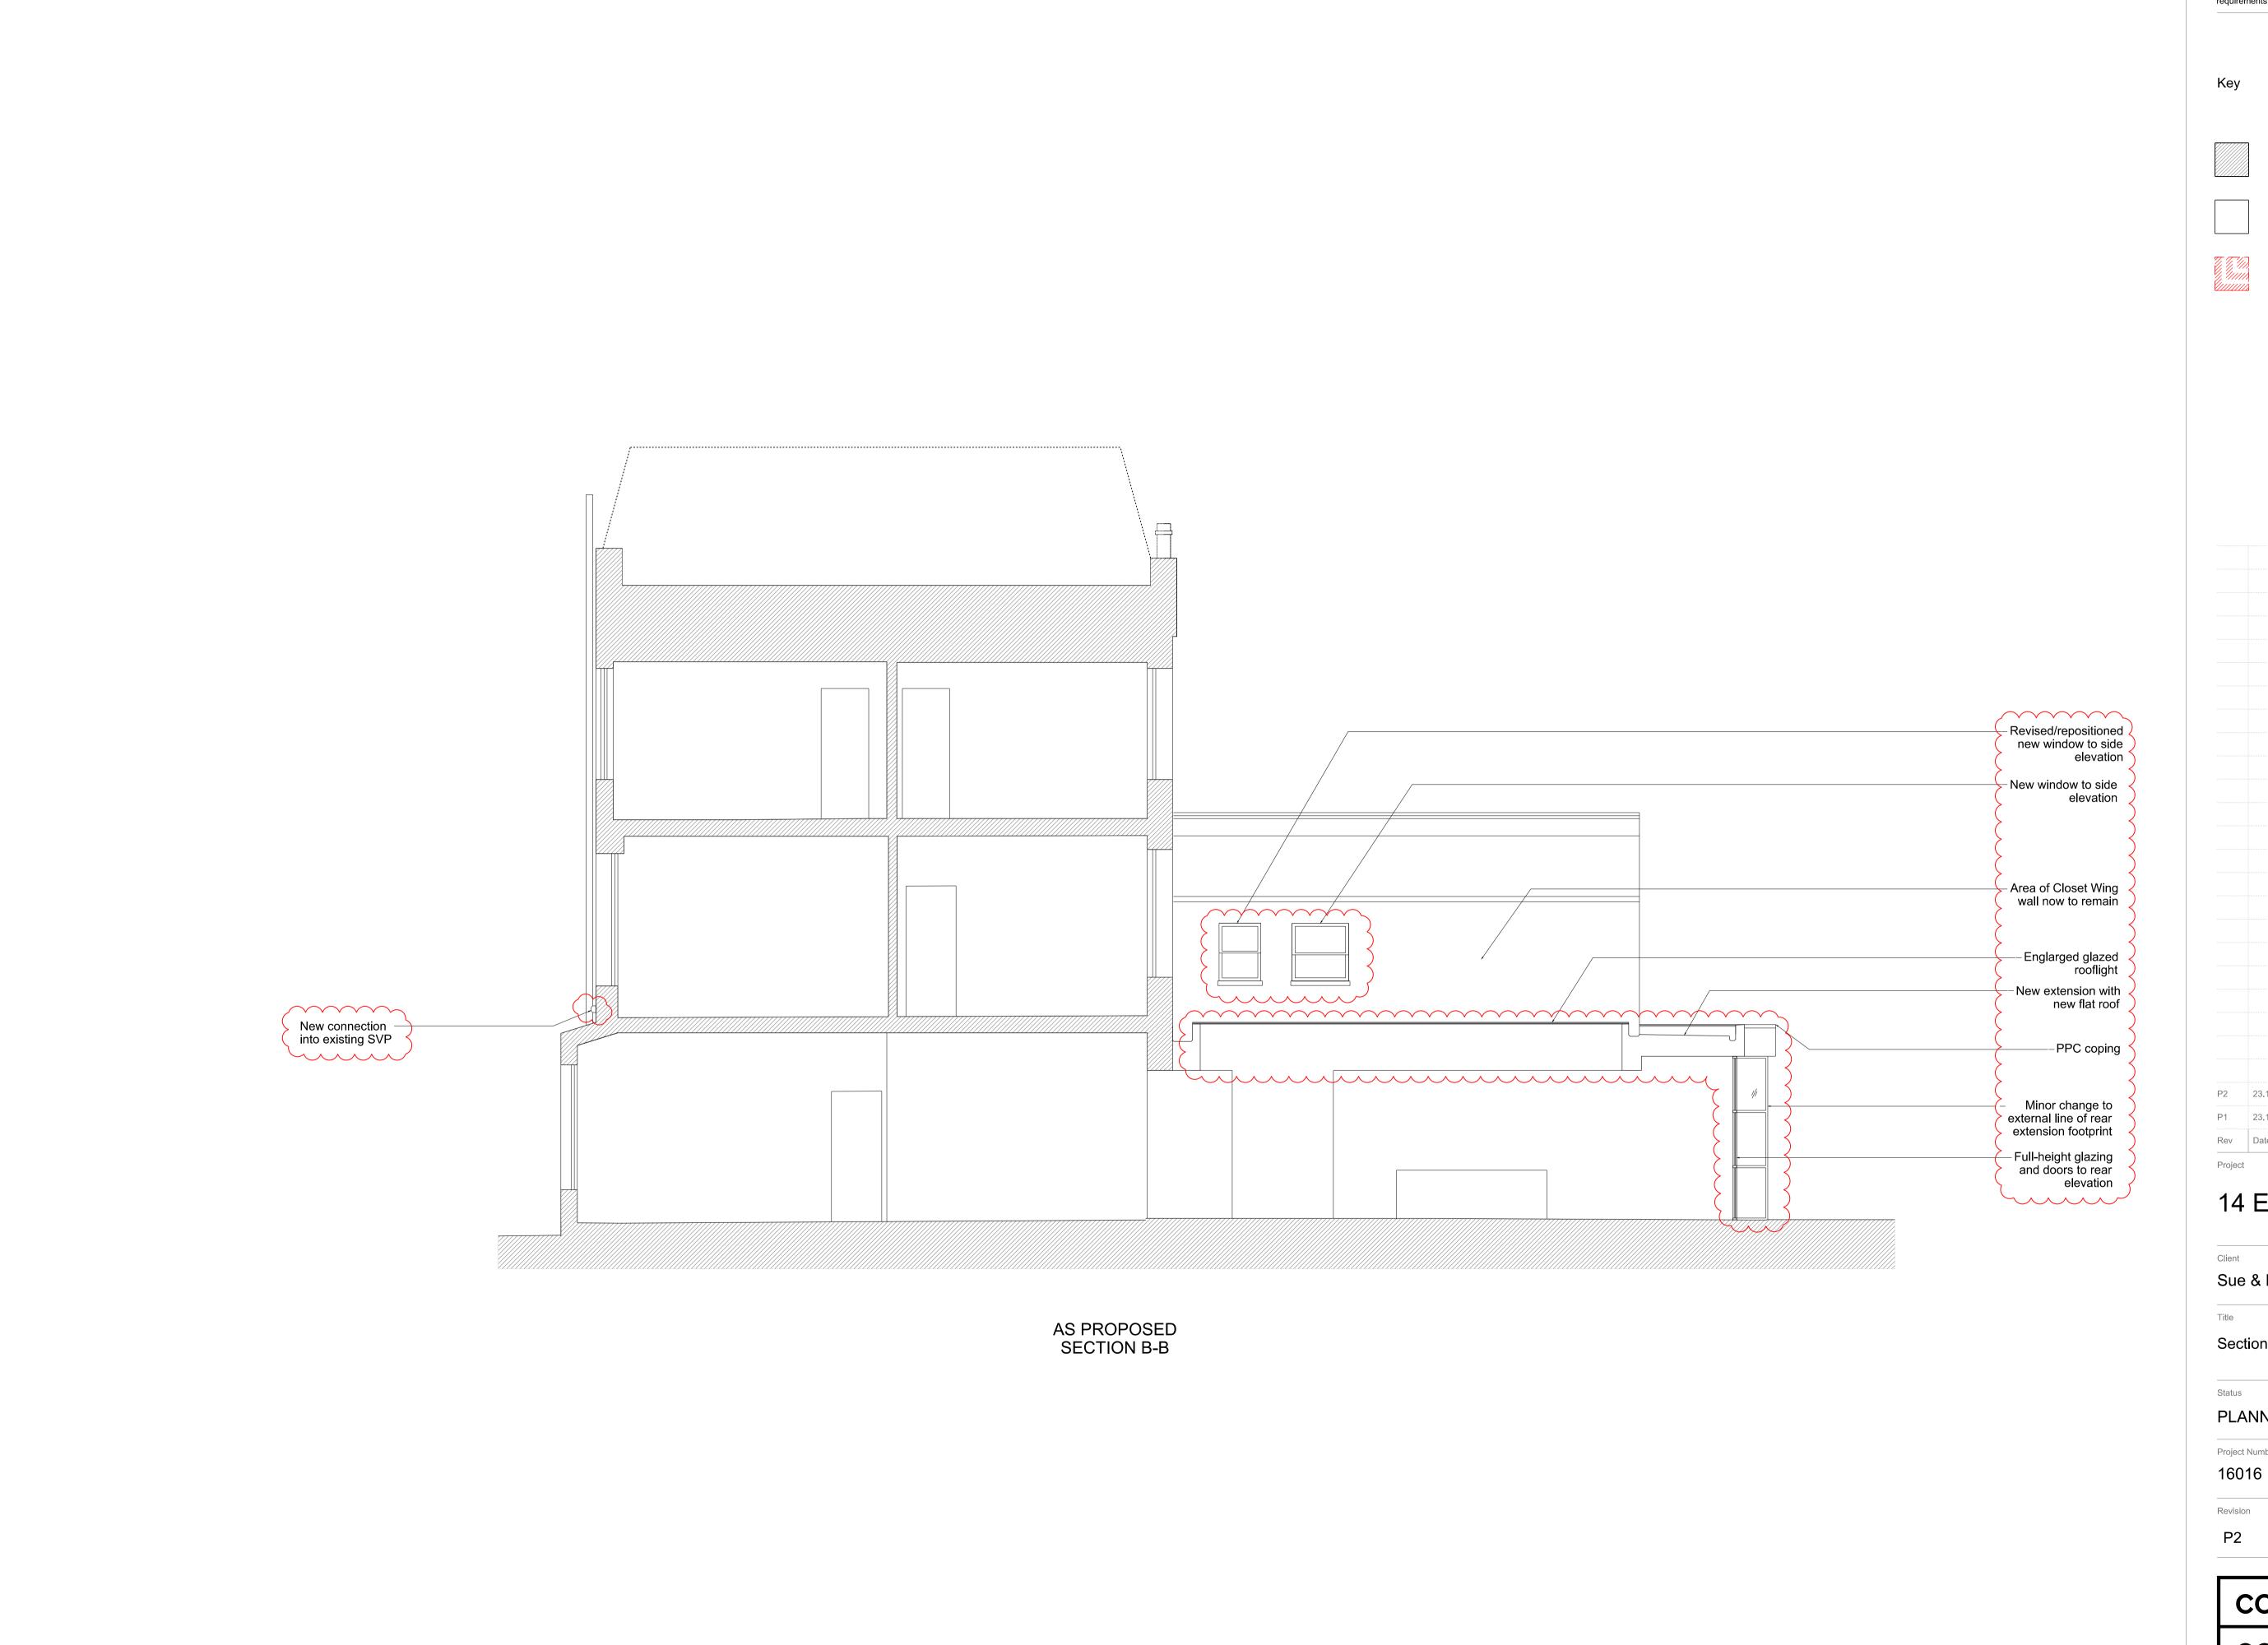


No implied license exists. This drawing should not be used to calculate areas for the purposes of valuation. All dimensions be checked on site by the contractor and such dimensions to be their responsibility. Do not scale drawings.

All work must comply with relevant British Standards and Building Regulations requirements. Drawing errors and omissions to be reported to the architect.

Existing structure

Proposed structure

Fabric to be demolished

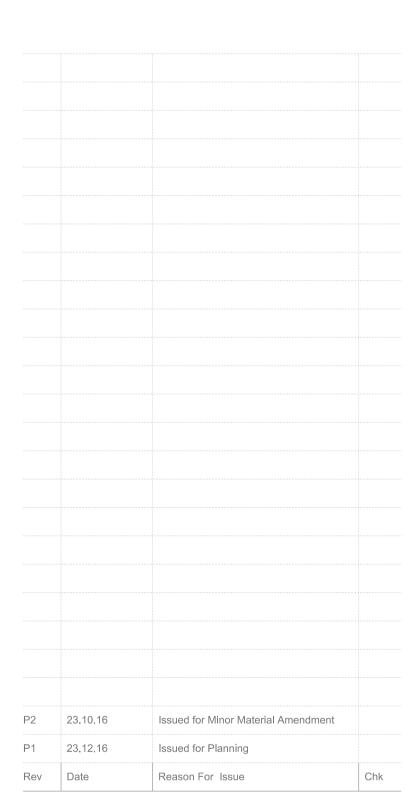

14 Evangelist Road

Sue & Mark Cordy

Section B-B (Proposed)

PLANNING AMENDMENT ISSUE


Project Number Scale @ ISO A1 17/08/2018 1:50 (1:100 @ A3)

Drawn By Approved By Drawing Number

P\_201\_A

Bedford House 125-133 Camden High Street London NW1 7JR

cousins

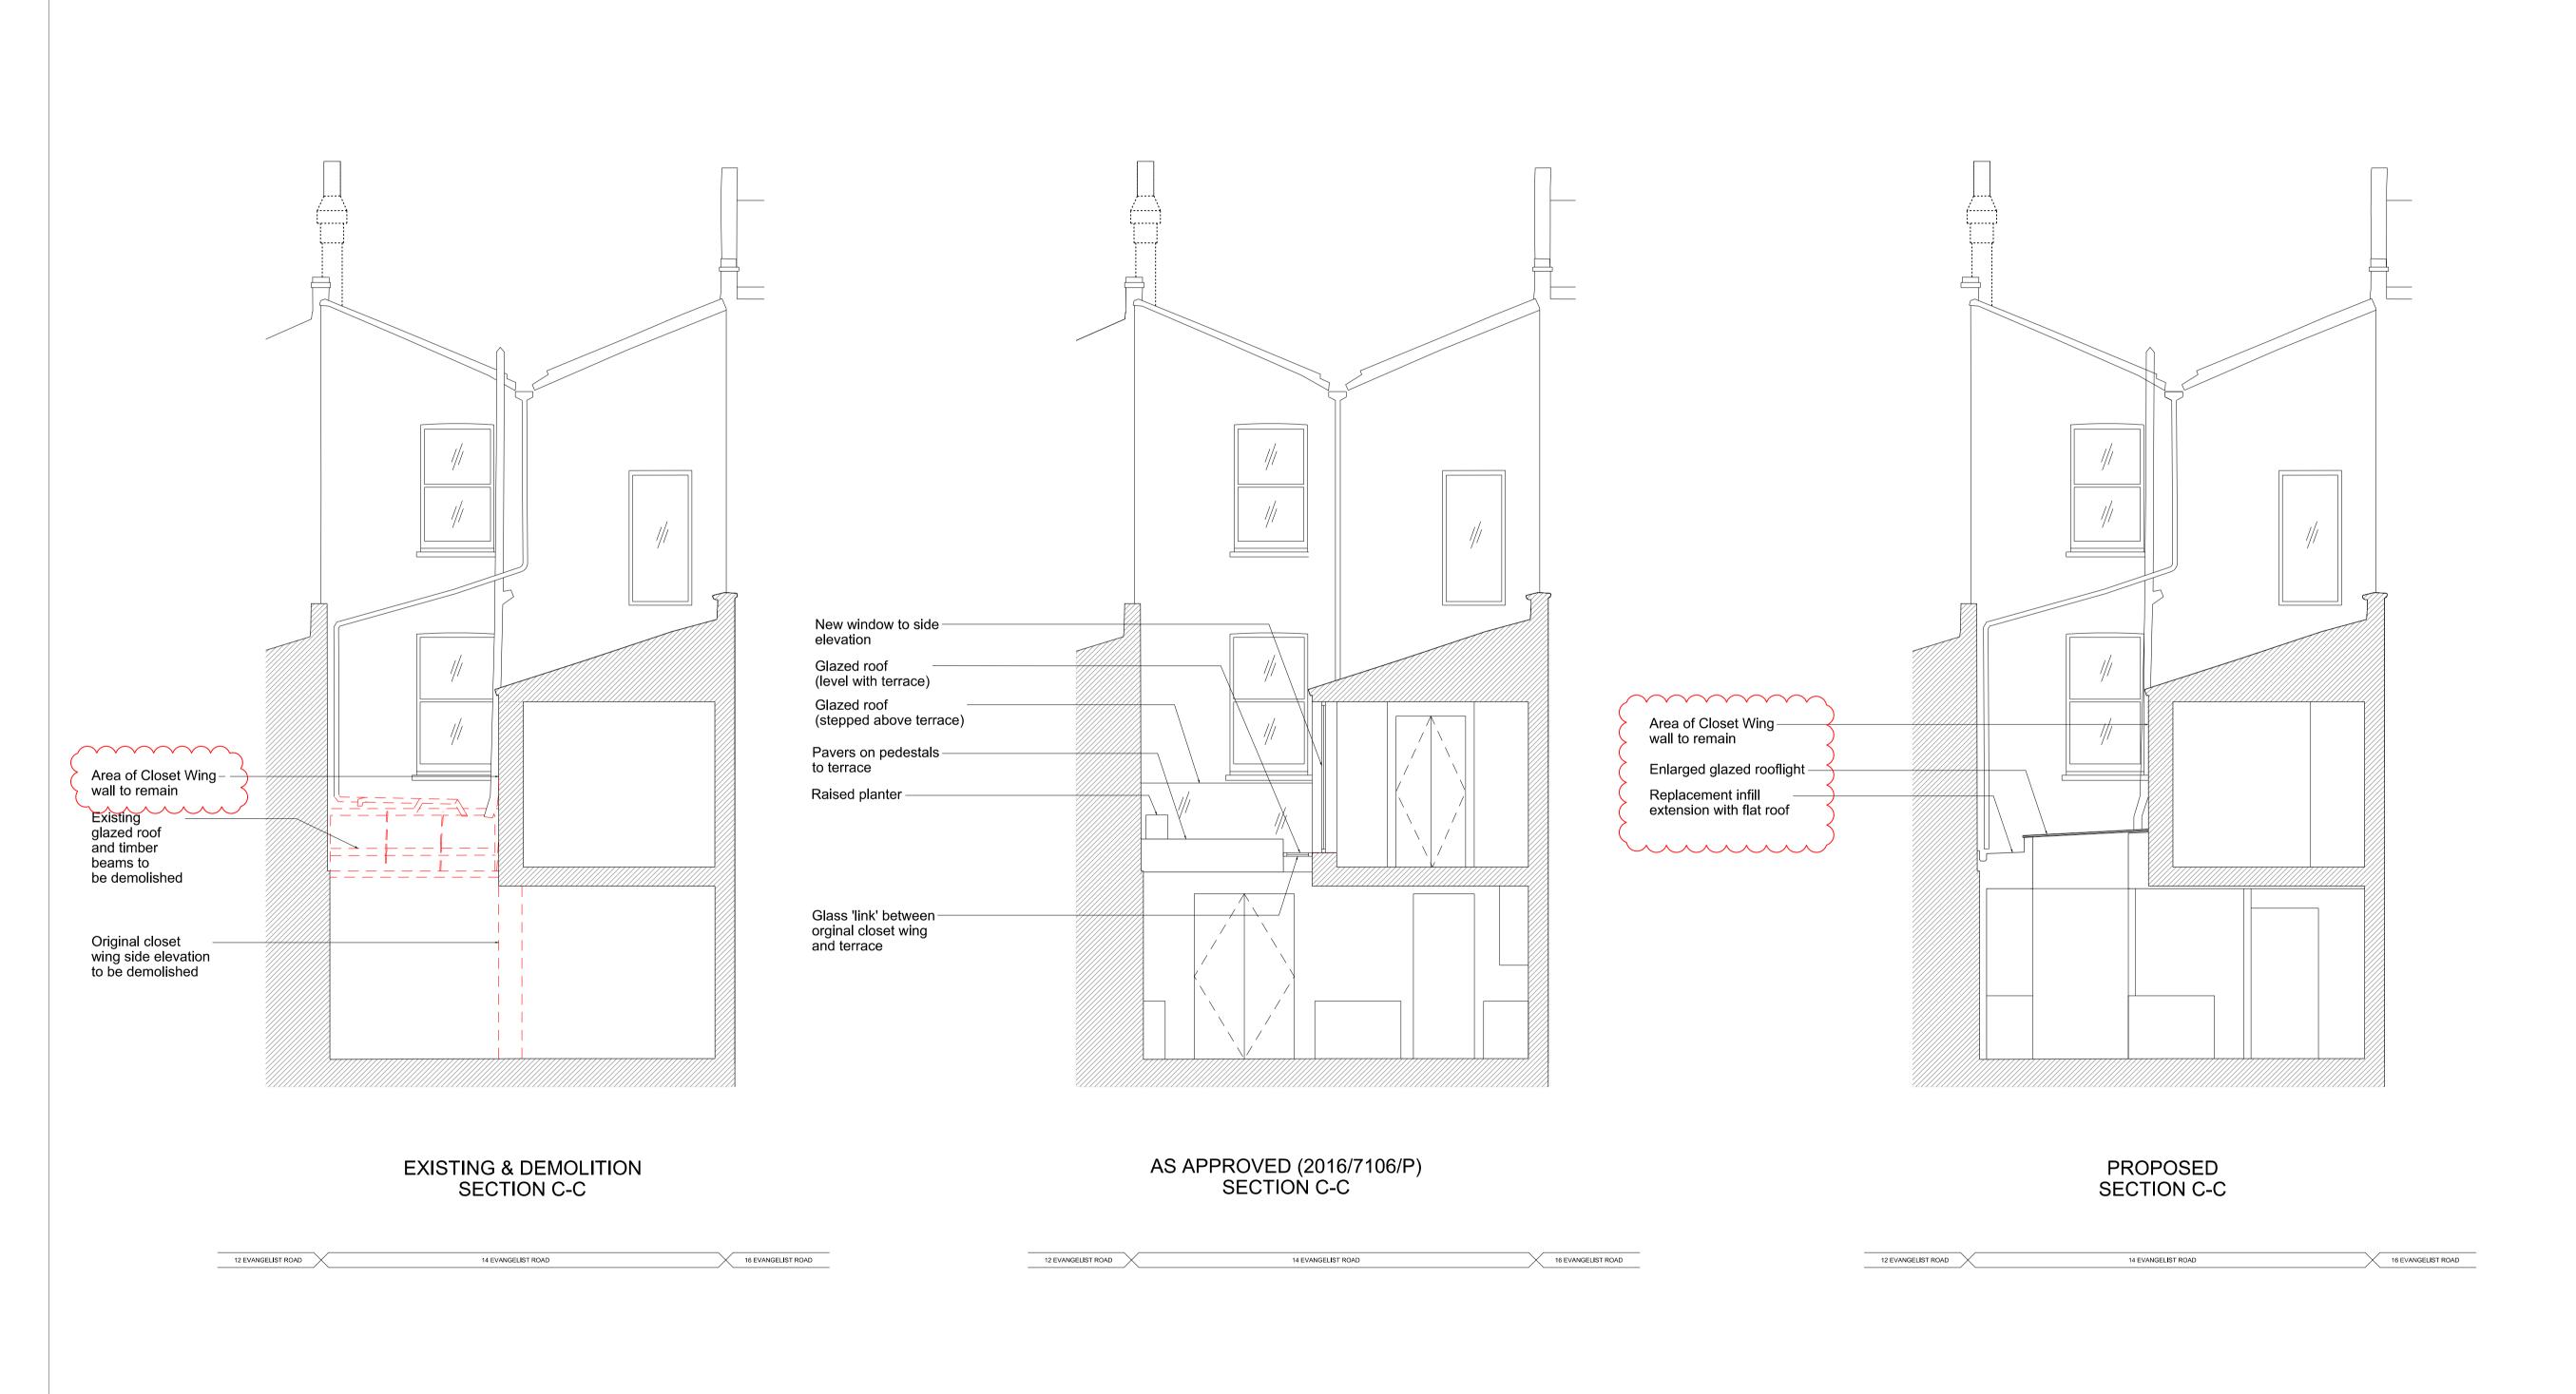


No implied license exists. This drawing should not be used to calculate areas for the purposes of valuation. All dimensions be checked on site by the contractor and such dimensions to be their responsibility. Do not scale drawings.

All work must comply with relevant British Standards and Building Regulations requirements. Drawing errors and omissions to be reported to the architect.

Existing structure

Proposed structure

Fabric to be demolished

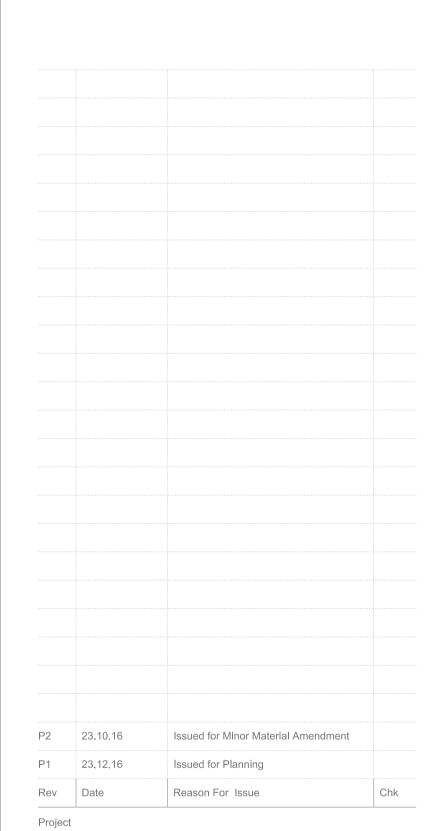

## 14 Evangelist Road

Sue & Mark Cordy

Section C-C (Existing, As Approved, Proposed)

Status

PLANNING AMENDMENT ISSUE


Project Number Scale @ ISO A1 16016 17/08/2018 1:50 (1:100 @ A3)


Revision

Approved By Drawing Number

P\_202

cousins cousins Bedford House 125-133 Camden High Street London NW1 7JR

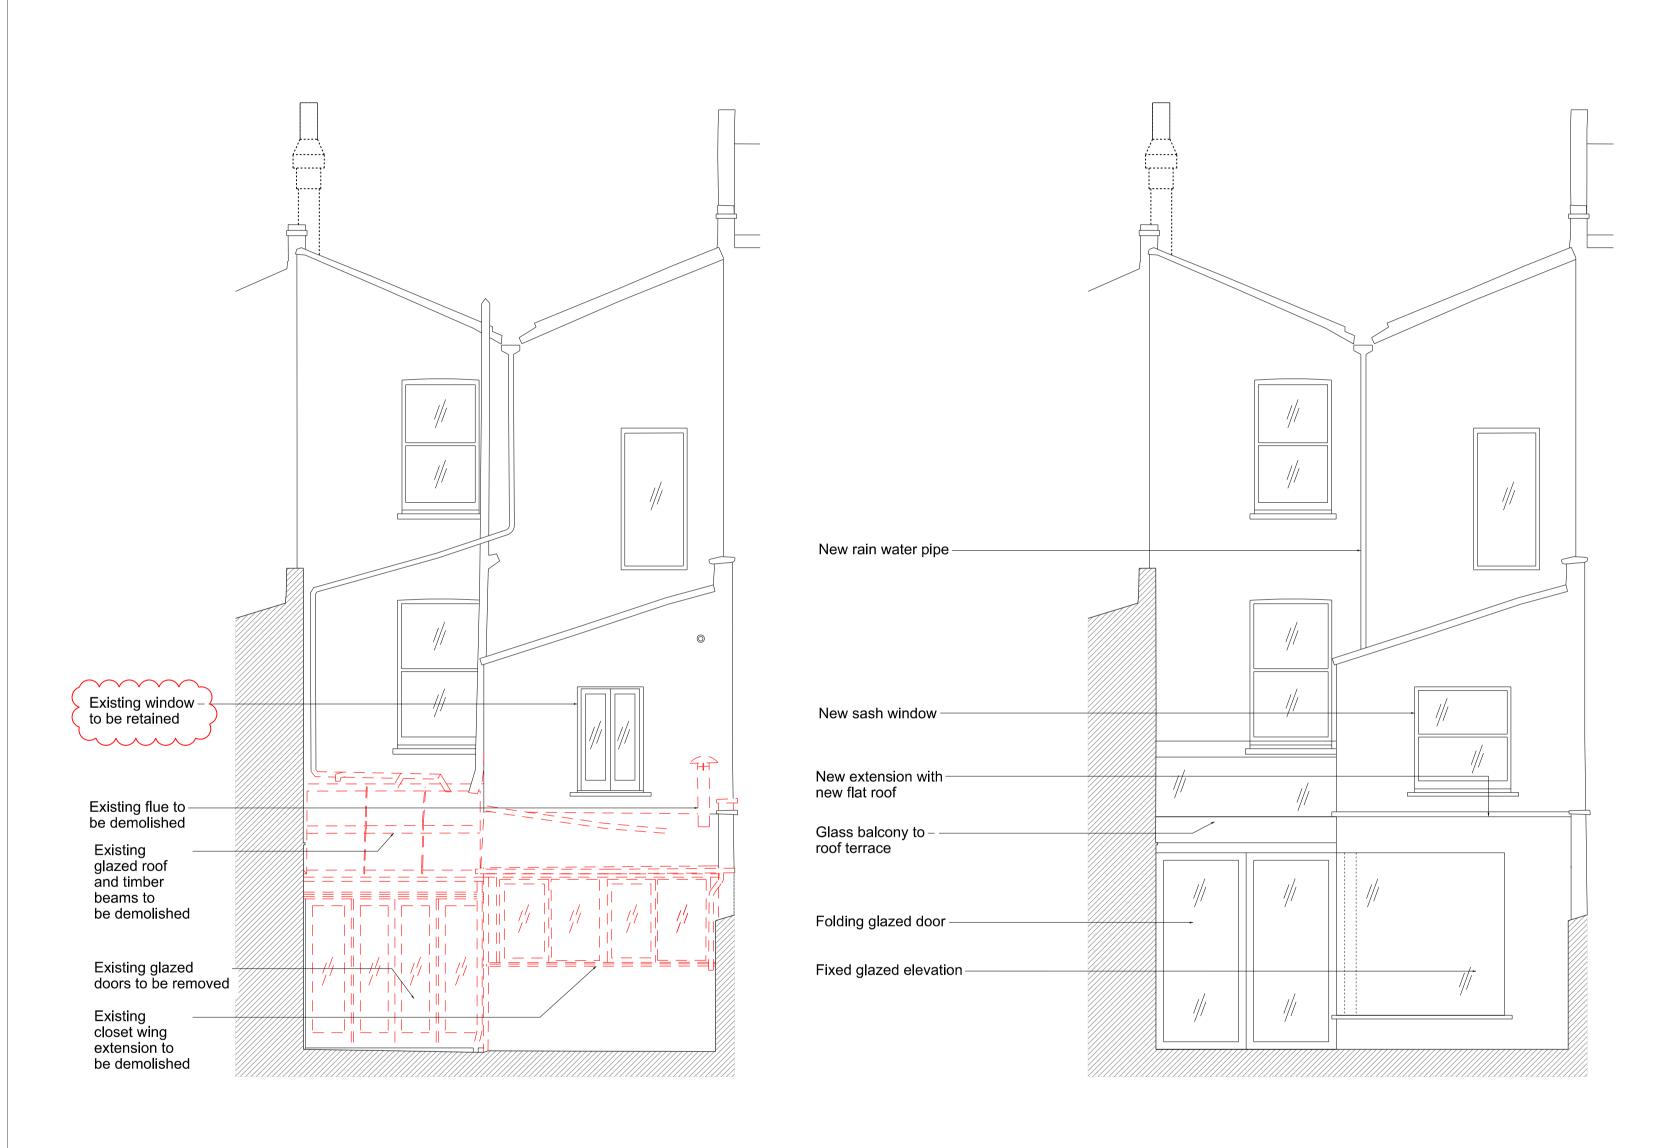

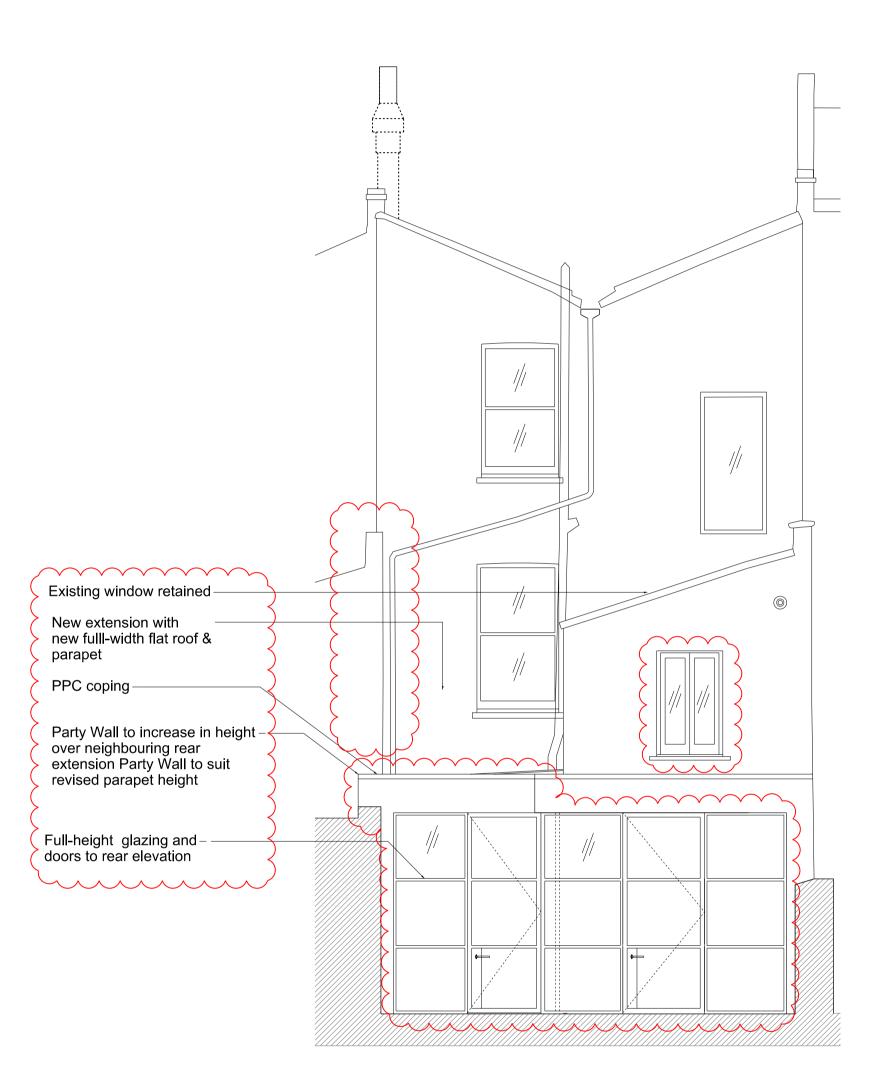

#### **EXISTING & DEMOLITION** REAR ELEVATION

12 EVANGELIST ROAD 16 EVANGELIST ROAD 12 EVANGELIST ROAD 16 EVANGELIST ROAD 14 EVANGELIST ROAD 14 EVANGELIST ROAD

AS APPROVED (2016/7106/P) REAR ELEVATION

PROPOSED REAR ELEVATION

> 12 EVANGELIST ROAD 16 EVANGELIST ROAD

Note: Previous rear elevation used incorrect survey information - neighbouring (No. 12) rear extension now shown idicatively

Copyright Cousins & Cousins Architects.


No implied license exists. This drawing should not be used to calculate areas for the purposes of valuation. All dimensions be checked on site by the contractor and such dimensions to be their responsibility. Do not scale drawings.

All work must comply with relevant British Standards and Building Regulations requirements. Drawing errors and omissions to be reported to the architect.

Existing structure

Proposed structure

Fabric to be demolished

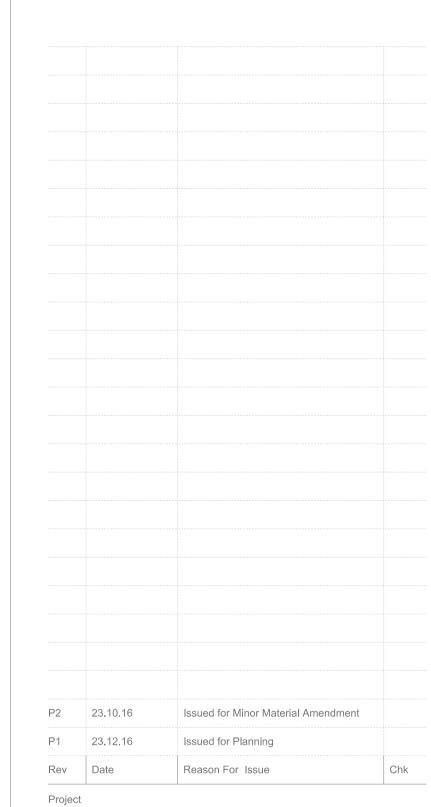

#### 14 Evangelist Road

Sue & Mark Cordy

Rear Elevation

(Existing, As Approved, Proposed)

PLANNING AMENDMENT ISSUE

Scale @ ISO A1 Project Number 17/08/2018 1:50 (1:100 @ A3) 16016

Revision Approved By Drawing Number

cousins cousins Bedford House 125-133 Camden High Street London NW1 7JR

P\_300