



1 Existing Ground Floor Plan G+0
1:50 @ A1

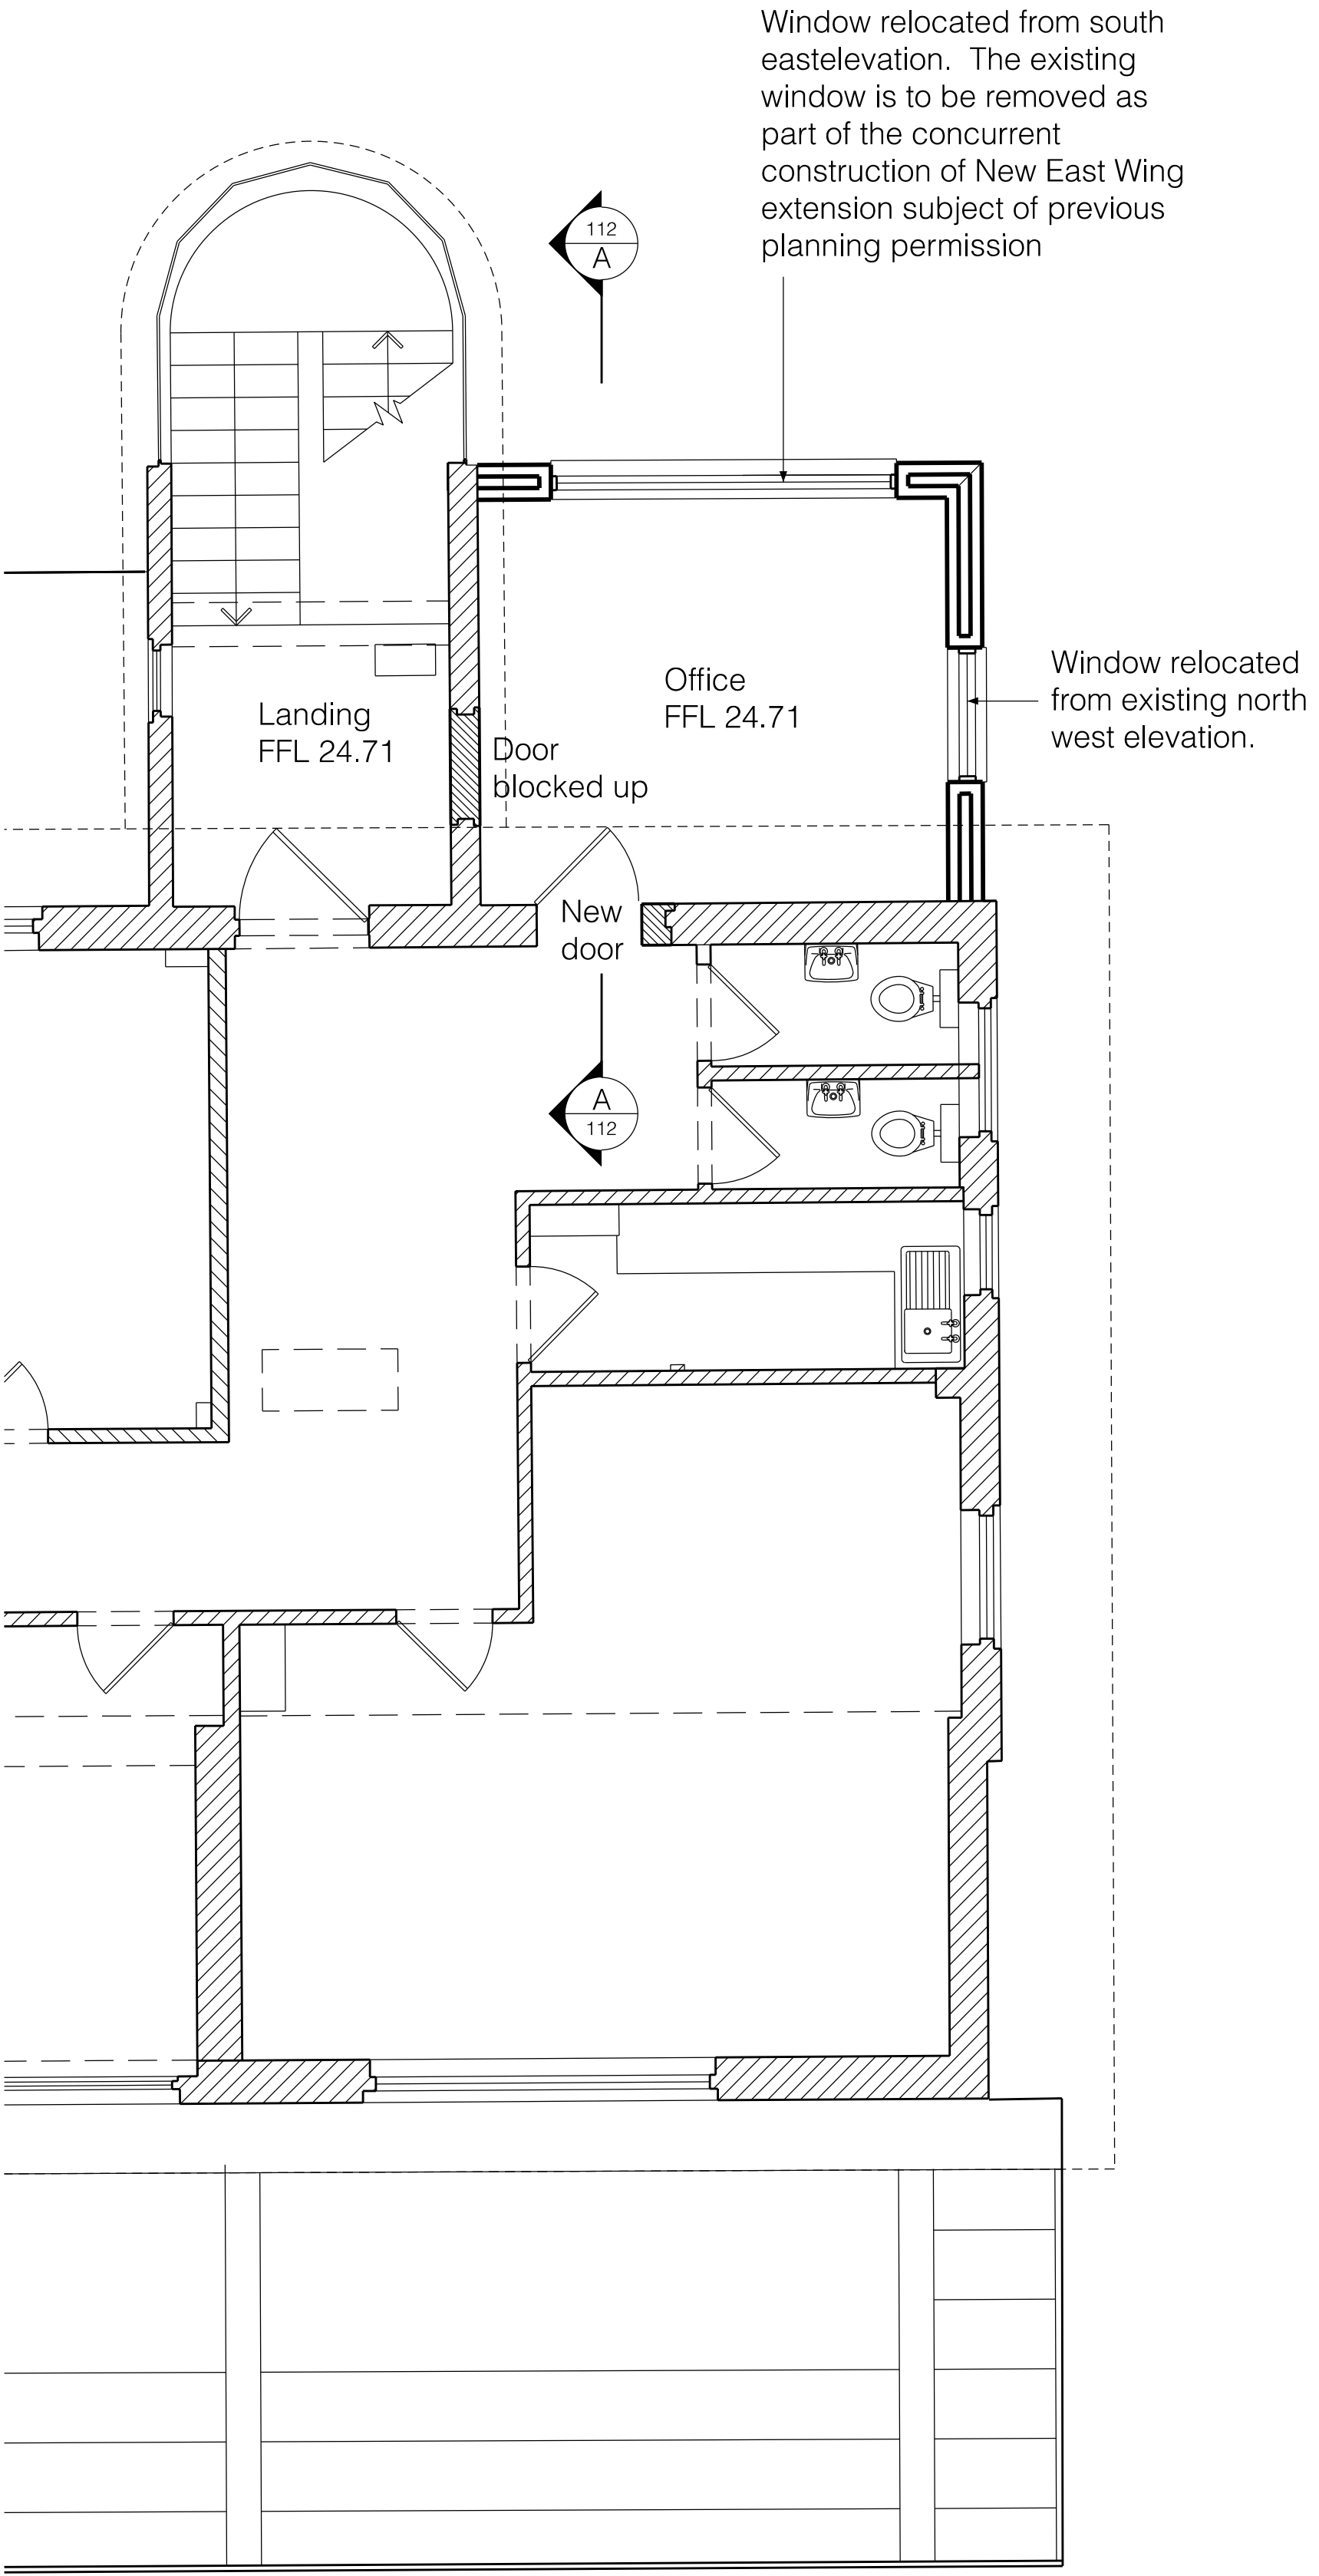

2 Existing First Floor Plan G+1
1:50 @ A1

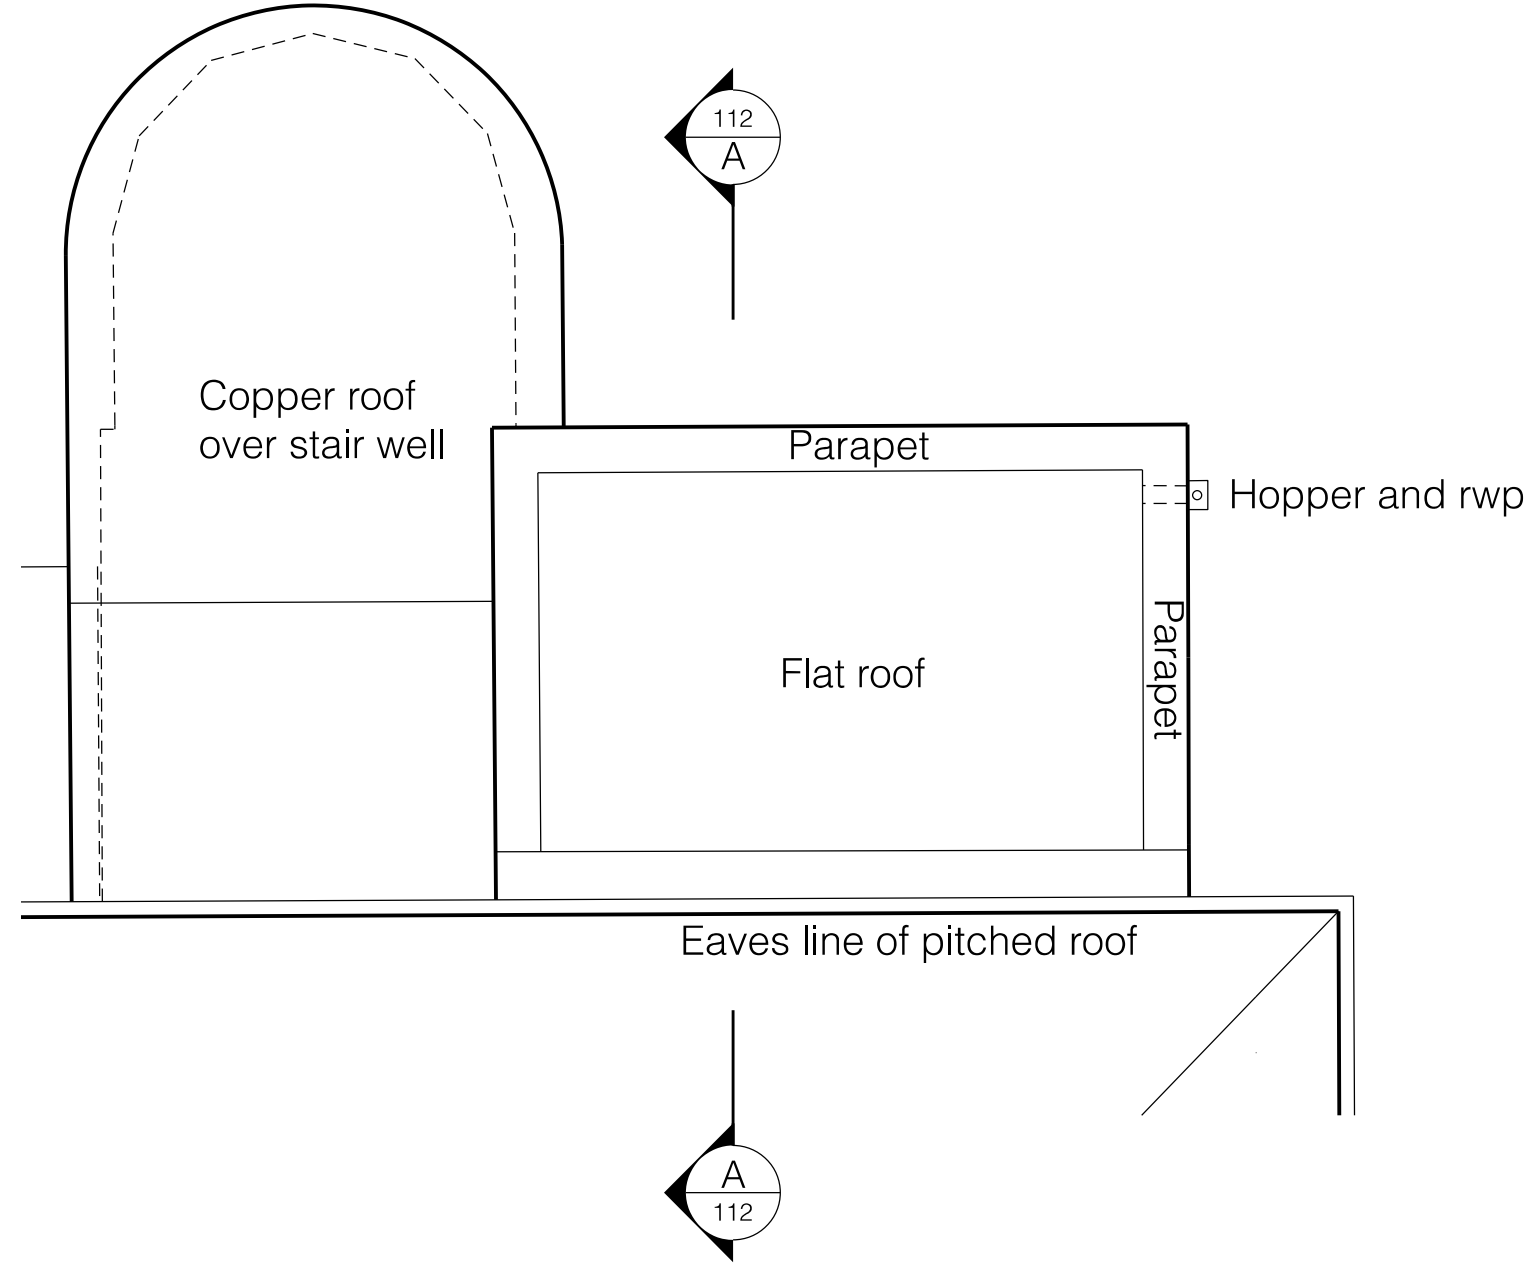


3 Proposed Roof Plan G+R
1:50 @ A1

DO NOT SCALE

THE CONTRACTOR IS TO CHECK AND VERIFY ALL BUILDING AND SITE DIMENSIONS, LEVELS AND SEWER INVERT LEVELS AT CONNECTION POINTS BEFORE WORK STARTS.

THIS DRAWING IS TO BE READ AND CHECKED IN CONJUNCTION WITH ENGINEERS AND OTHER SPECIALIST DRAWINGS.

THE DRAWING AND THE WORKS DEPICTED ARE THE COPYRIGHT OF PHILIP MEADOWCROFT ARCHITECTS LTD AND MAY NOT BE REPRODUCED EXCEPT BY WRITTEN PERMISSION.

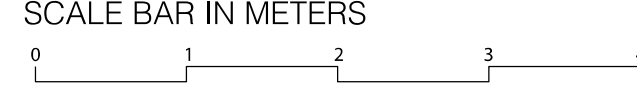

REV	DATE	DESCRIPTION
-	--/--	-

PHILIP MEADOWCROFT ARCHITECTS
33 GREENWOOD PLACE
LONDON. NW5 1LB
+44 (0)207 693 8514
www.philipmeadowcroftarchitects.co.uk

JOB
CORAM FIRST FLOOR EXTENSION

DRG
PROPOSED FLOOR PLANS

SCALE 1:50 @ A1 1:100 @ A3	DATE 17/10/2018
DRAWN BY PM	CHECKED BY PM

STATUS
PLANNING

DRG NO 1808-110	REV -
--------------------	----------