


**A** Ground floor plan  
Scale 1:100

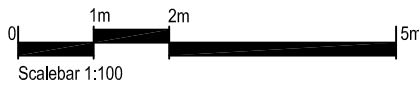

#### WALL FINISHES LEGEND

1. UNLESS OTHERWISE STATED ALL WALLS TO BE PAINT FINISH VINYL MATT EMULSION, RAL 9016
2. ASSUME ALL SKIRTINGS TO BE PAINTED IN SATINWOOD COLOUR TO MATCH WALL
3. ALL FINISHES SUBJECT TO CLIENT APPROVAL
4. REFER TO DETAIL DRAWINGS FOR AREAS OF WALL TILING/ VARIOUS TYPES OF SPLASH BACKS TO TOILETS, TEA POINTS AND KITCHENS.

Artwork	DENOTES ARTWORK NUMBER: RE-PRESENTS ARTWORK NO:
①	
---	FABRIC WRAPPED ACOUSTIC PANELS KVIADRAT SOFTCELL OR SIMILAR APPROVED TEL: 0203 3752 0000
---	MANIFESTATION FILM TO WINDOWS 3M DUSTED CRYSTAL
---	REDECORATE STAIR 3 LOBBY WALLS, SKIRTING, ARCHITRAVES & LIFT REVEALS TO BE PAINTED WALLS - DULUX MATT WHITE PAINT WOODWORK - DULUX WHITE EGGSHELL
---	PAINTED RENDER FINISH TO EXISTING ENGINEERING BRICK PAINT FINISH: REF DULUX XX/ XXXX
---	EXISTING PLANT ROOM TO BE USED AS NEW COMMS ROOM. CLEAN AND REDECORATE WALLS.
---	PROVIDE COST TO REDECORATE ALL EXISTING STEEL STAIRS/ BALUSTRADES & HANDRAILS-DULUX COLOUR REF. TBA
---	REPAIR, MAKE GOOD/ REPLACE WHERE REQUIRED WITH LIKE FOR LIKE HISTORIC PAINTED TIMBER PANELLING TO CORRIDOR INCLUDING DADO RAILS/ CORNICING ETC..
---	FULL HEIGHT TIMBER VENEER PANELLING WITH BUILT IN BOOK SHELVES/ CREDENZA REFER TO DRAWING DT19 FOR EXTENTS
PAINT COLOURS	
---	P1 - FEATURE PAINT COLOUR DULUX COLOUR REF. TBA
---	P2 - FEATURE PAINT COLOUR DULUX COLOUR REF. TBA

LC	Issued for Tender.	11.10.18
Rev	Drawn	Description
		Date




Client Chambers 7BR


Project 7 Bedford Row,  
London WC1R 4BS

Drawing Proposed Lower Ground & Ground Floor  
Wall Finishes Plans

Drawing Status	TENDER		
Scale	1:100@A1	Cad file	-2332 GALG-OG
Drawn by	LC	Project no.	172332
Checked by	JM	Drawing no.	WFLG-OG
Date	SEPT 2018	Revision	-

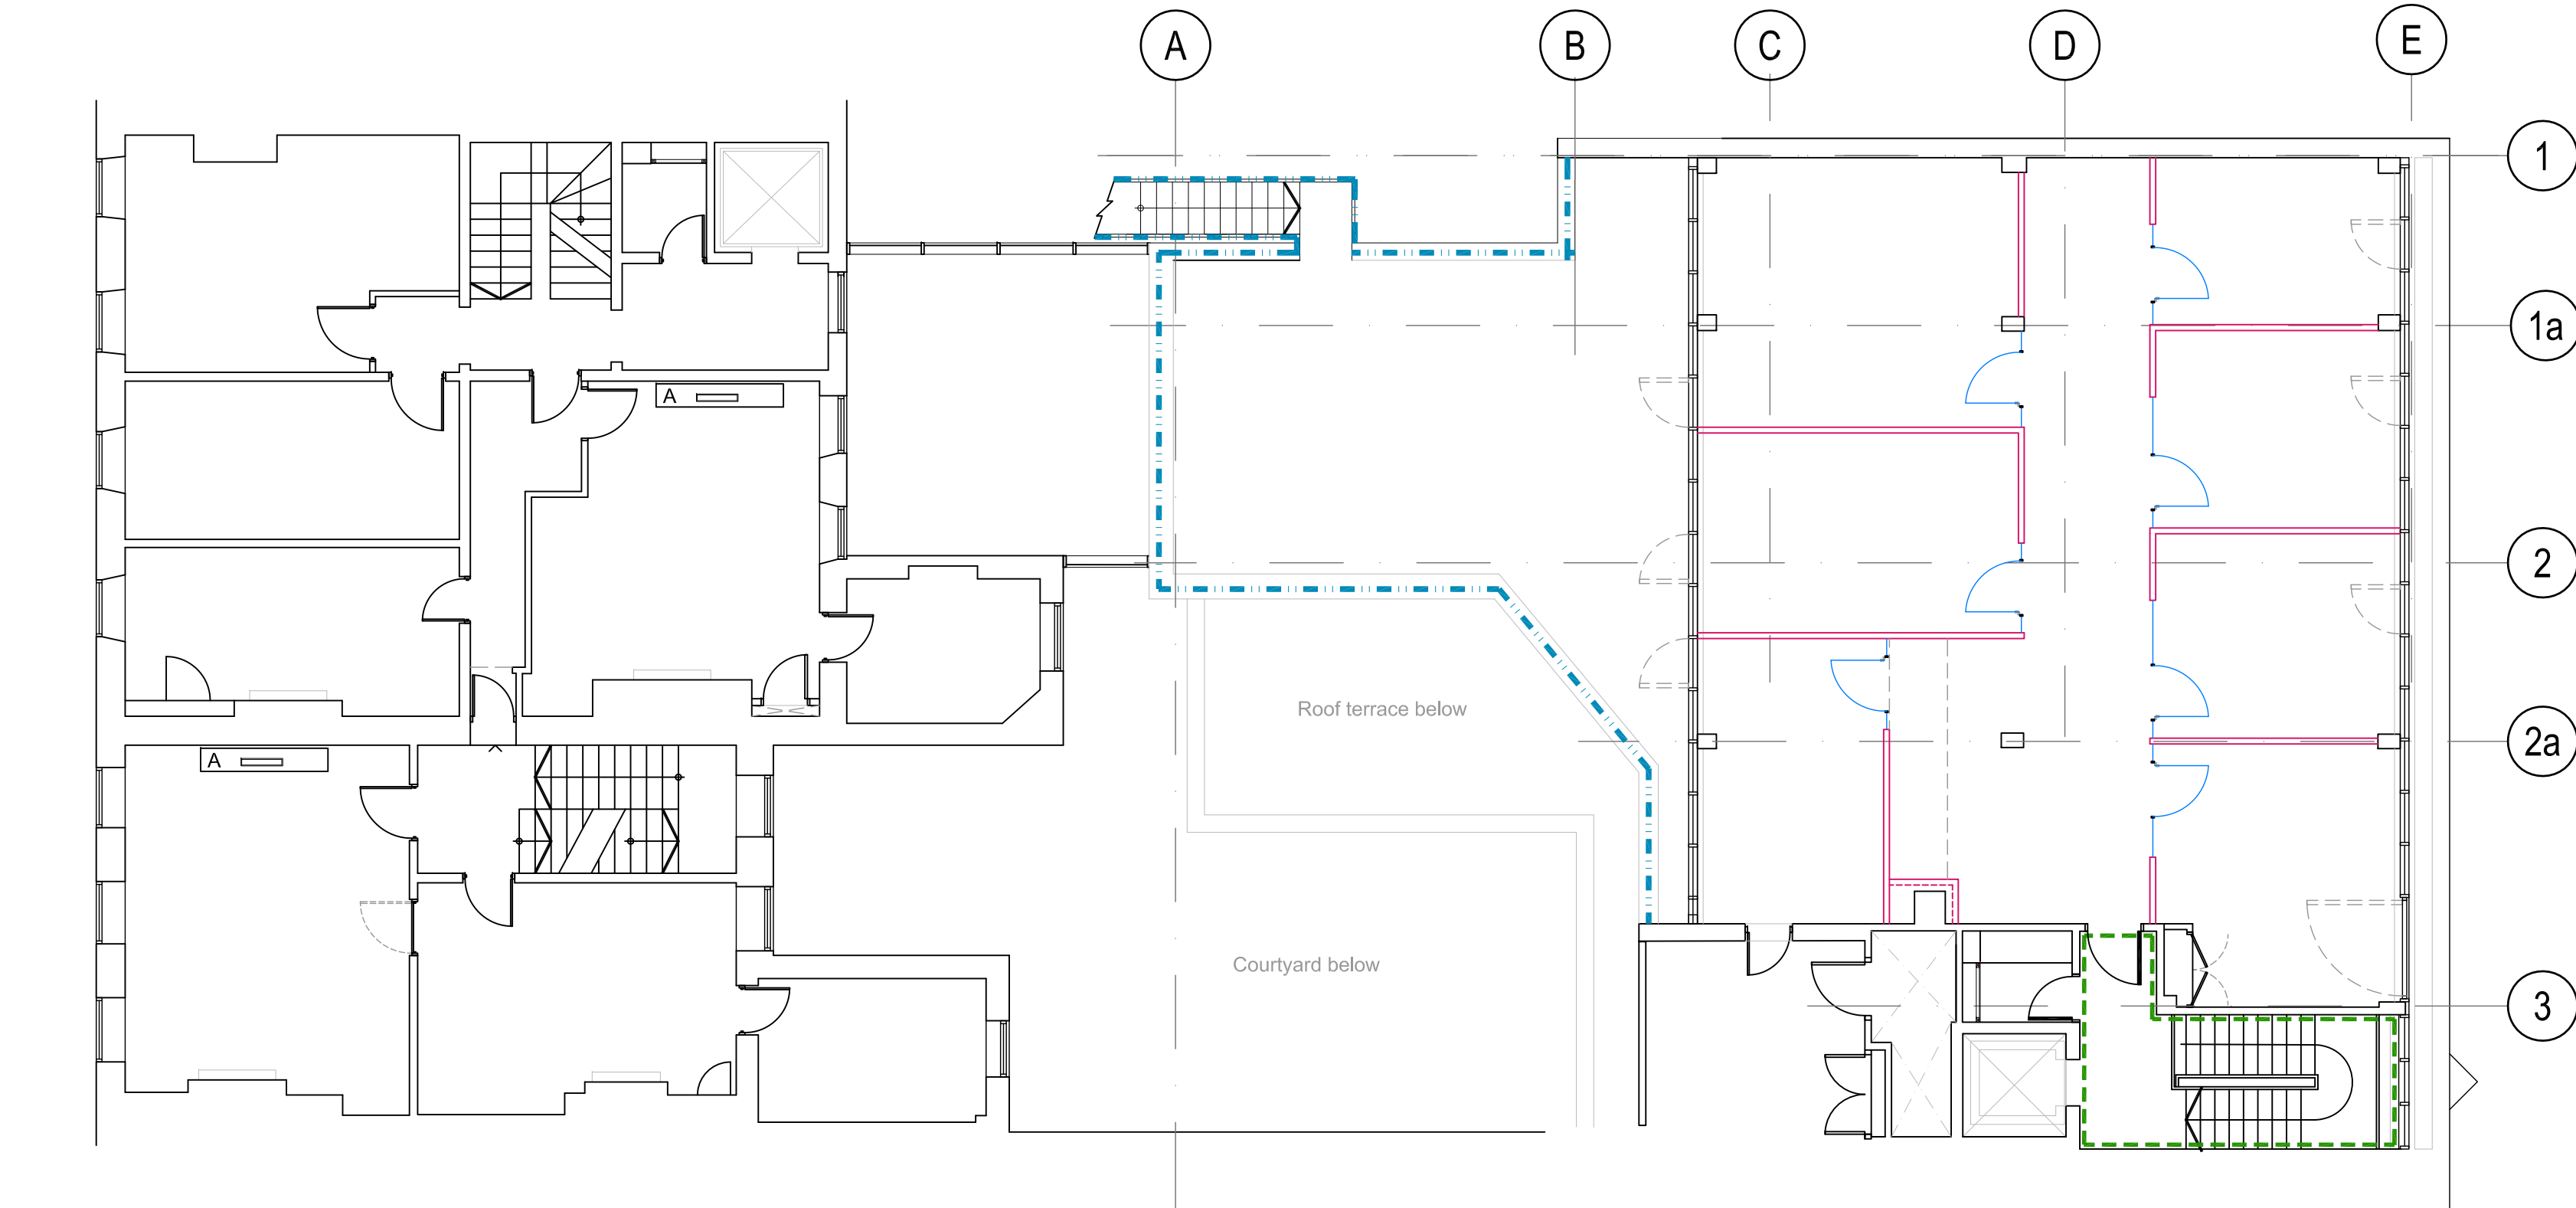

**B** Second floor plan  
Scale 1:100

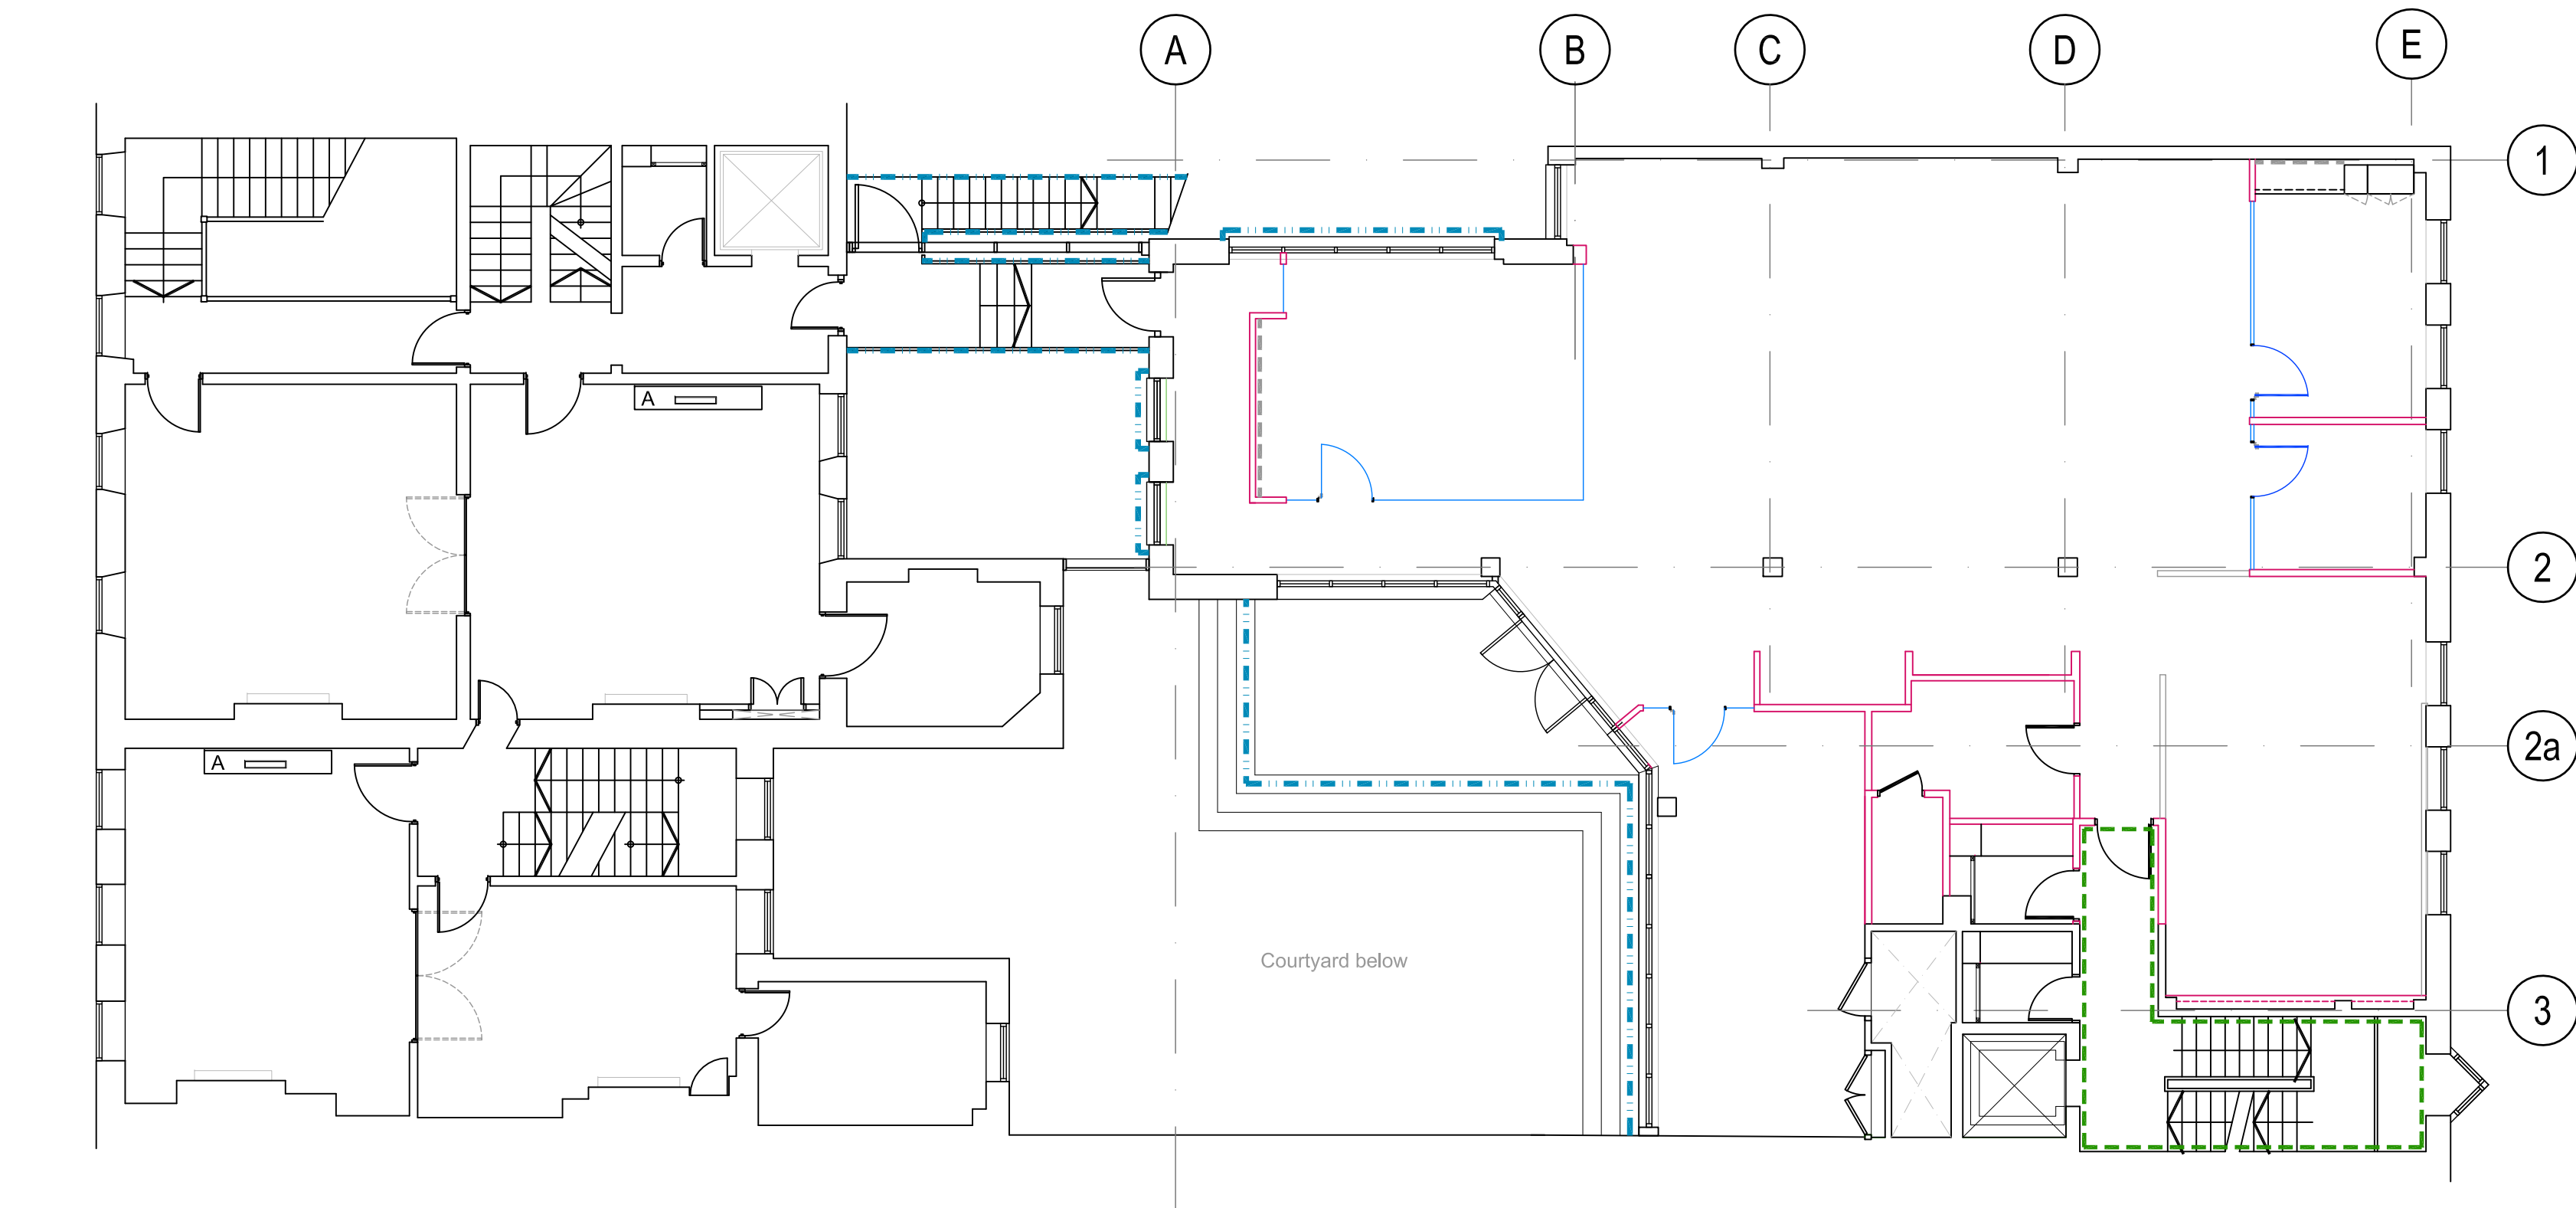

**A** First floor plan  
Scale 1:100

**WALL FINISHES LEGEND**

1. UNLESS OTHERWISE STATED ALL WALLS TO BE PAINT FINISH VINYL MATT EMULSION. RAL 9016

2. ASSUME ALL SKIRTINGS TO BE PAINTED IN SATINWOOD COLOUR TO MATCH WALL

3. ALL FINISHES SUBJECT TO CLIENT APPROVAL

4. REFER TO DETAIL DRAWINGS FOR AREAS OF WALL TILING/ VARIOUS TYPES OF SPLASH BACKS TO TOILETS, TEA POINTS AND KITCHENS.

Artwork  
①

----- DENOTES ARTWORK NUMBER: RE-PRESENTS ARTWORK NO:

----- FABRIC WRAPPED ACOUSTIC PANELS KIVADRAT SOFTCELL OR SIMILAR APPROVED TEL: 0203 3752 0000

----- MANIFESTATION FILM TO WINDOWS 3M DUSTED CRYSTAL

----- REDECORATE STAIR 3 LOBBY WALLS, SKIRTING, ARCHITRAVES & LIFT REVEALS TO BE PAINTED WALLS - DULUX MATT WHITE PAINT WOODWORK - DULUX WHITE EGGSHELL

----- WHERE EXSTING BRICKWORK IS TO BE RENDERED, DECORATE IN FEATURE PAINT FINISH: REF DULUX XX/ XXXX

----- EXISTING PLANT ROOM TO BE USED AS NEW COMMS ROOM. CLEAN AND REDECORATE WALLS.

----- PROVIDE COST TO REDECORATE ALL EXISTING STEEL STAIRS/ BALUSTRADES & HANDRAILS-DULUX COLOUR REF. TBA

**PAINT COLOURS**

----- P1 - FEATURE PAINT COLOUR DULUX COLOUR REF. TBA

----- P2 - FEATURE PAINT COLOUR DULUX COLOUR REF. TBA

-	LC	Issued for Tender.	11.10.18
Rev.	Drawn	Description	Date



Client	Chambers 7BR		
Project	7 Bedford Row, London WC1R 4BS		
Drawing	Proposed First Floor & Second Floor Wall Finishes Plans		
Drawing Status	TENDER		
Scale	1:100@A1	Cad file	-2332 GA01-02
Drawn by	LC	Project no.	172332
Checked by	JM	Drawing no.	WP01-02
Date	SEPT 2018	Revision	-