



notes
 Any discrepancies in dimensions or detail to be reported to the architect immediately. This drawing is to be read in conjunction with all relevant architectural, structural and services drawings.
 This drawing remains the copyright of Robert Savage Associates and may not be copied or used without their prior consent

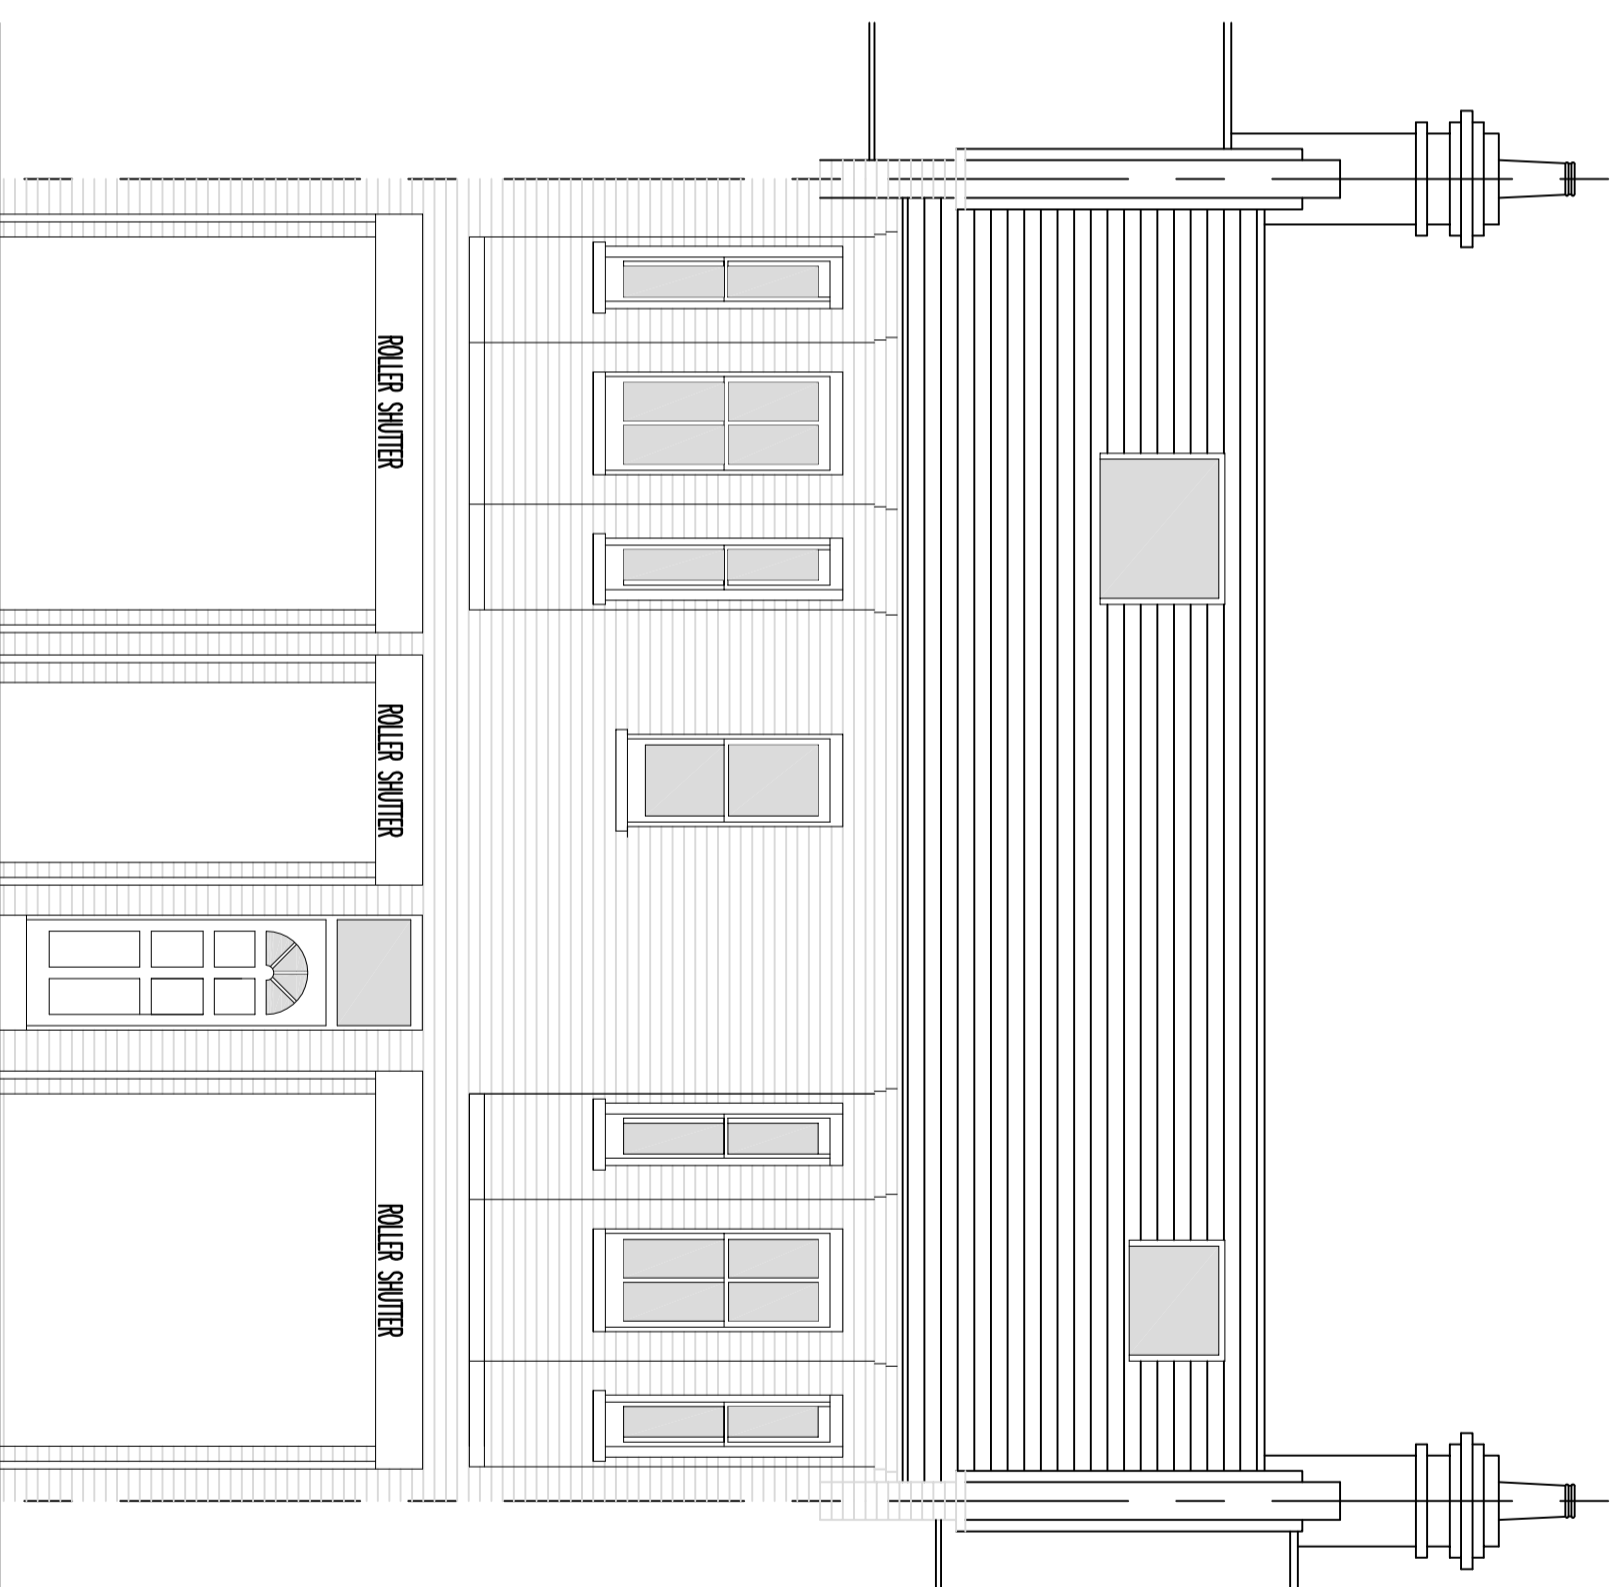


FRONT ELEVATION

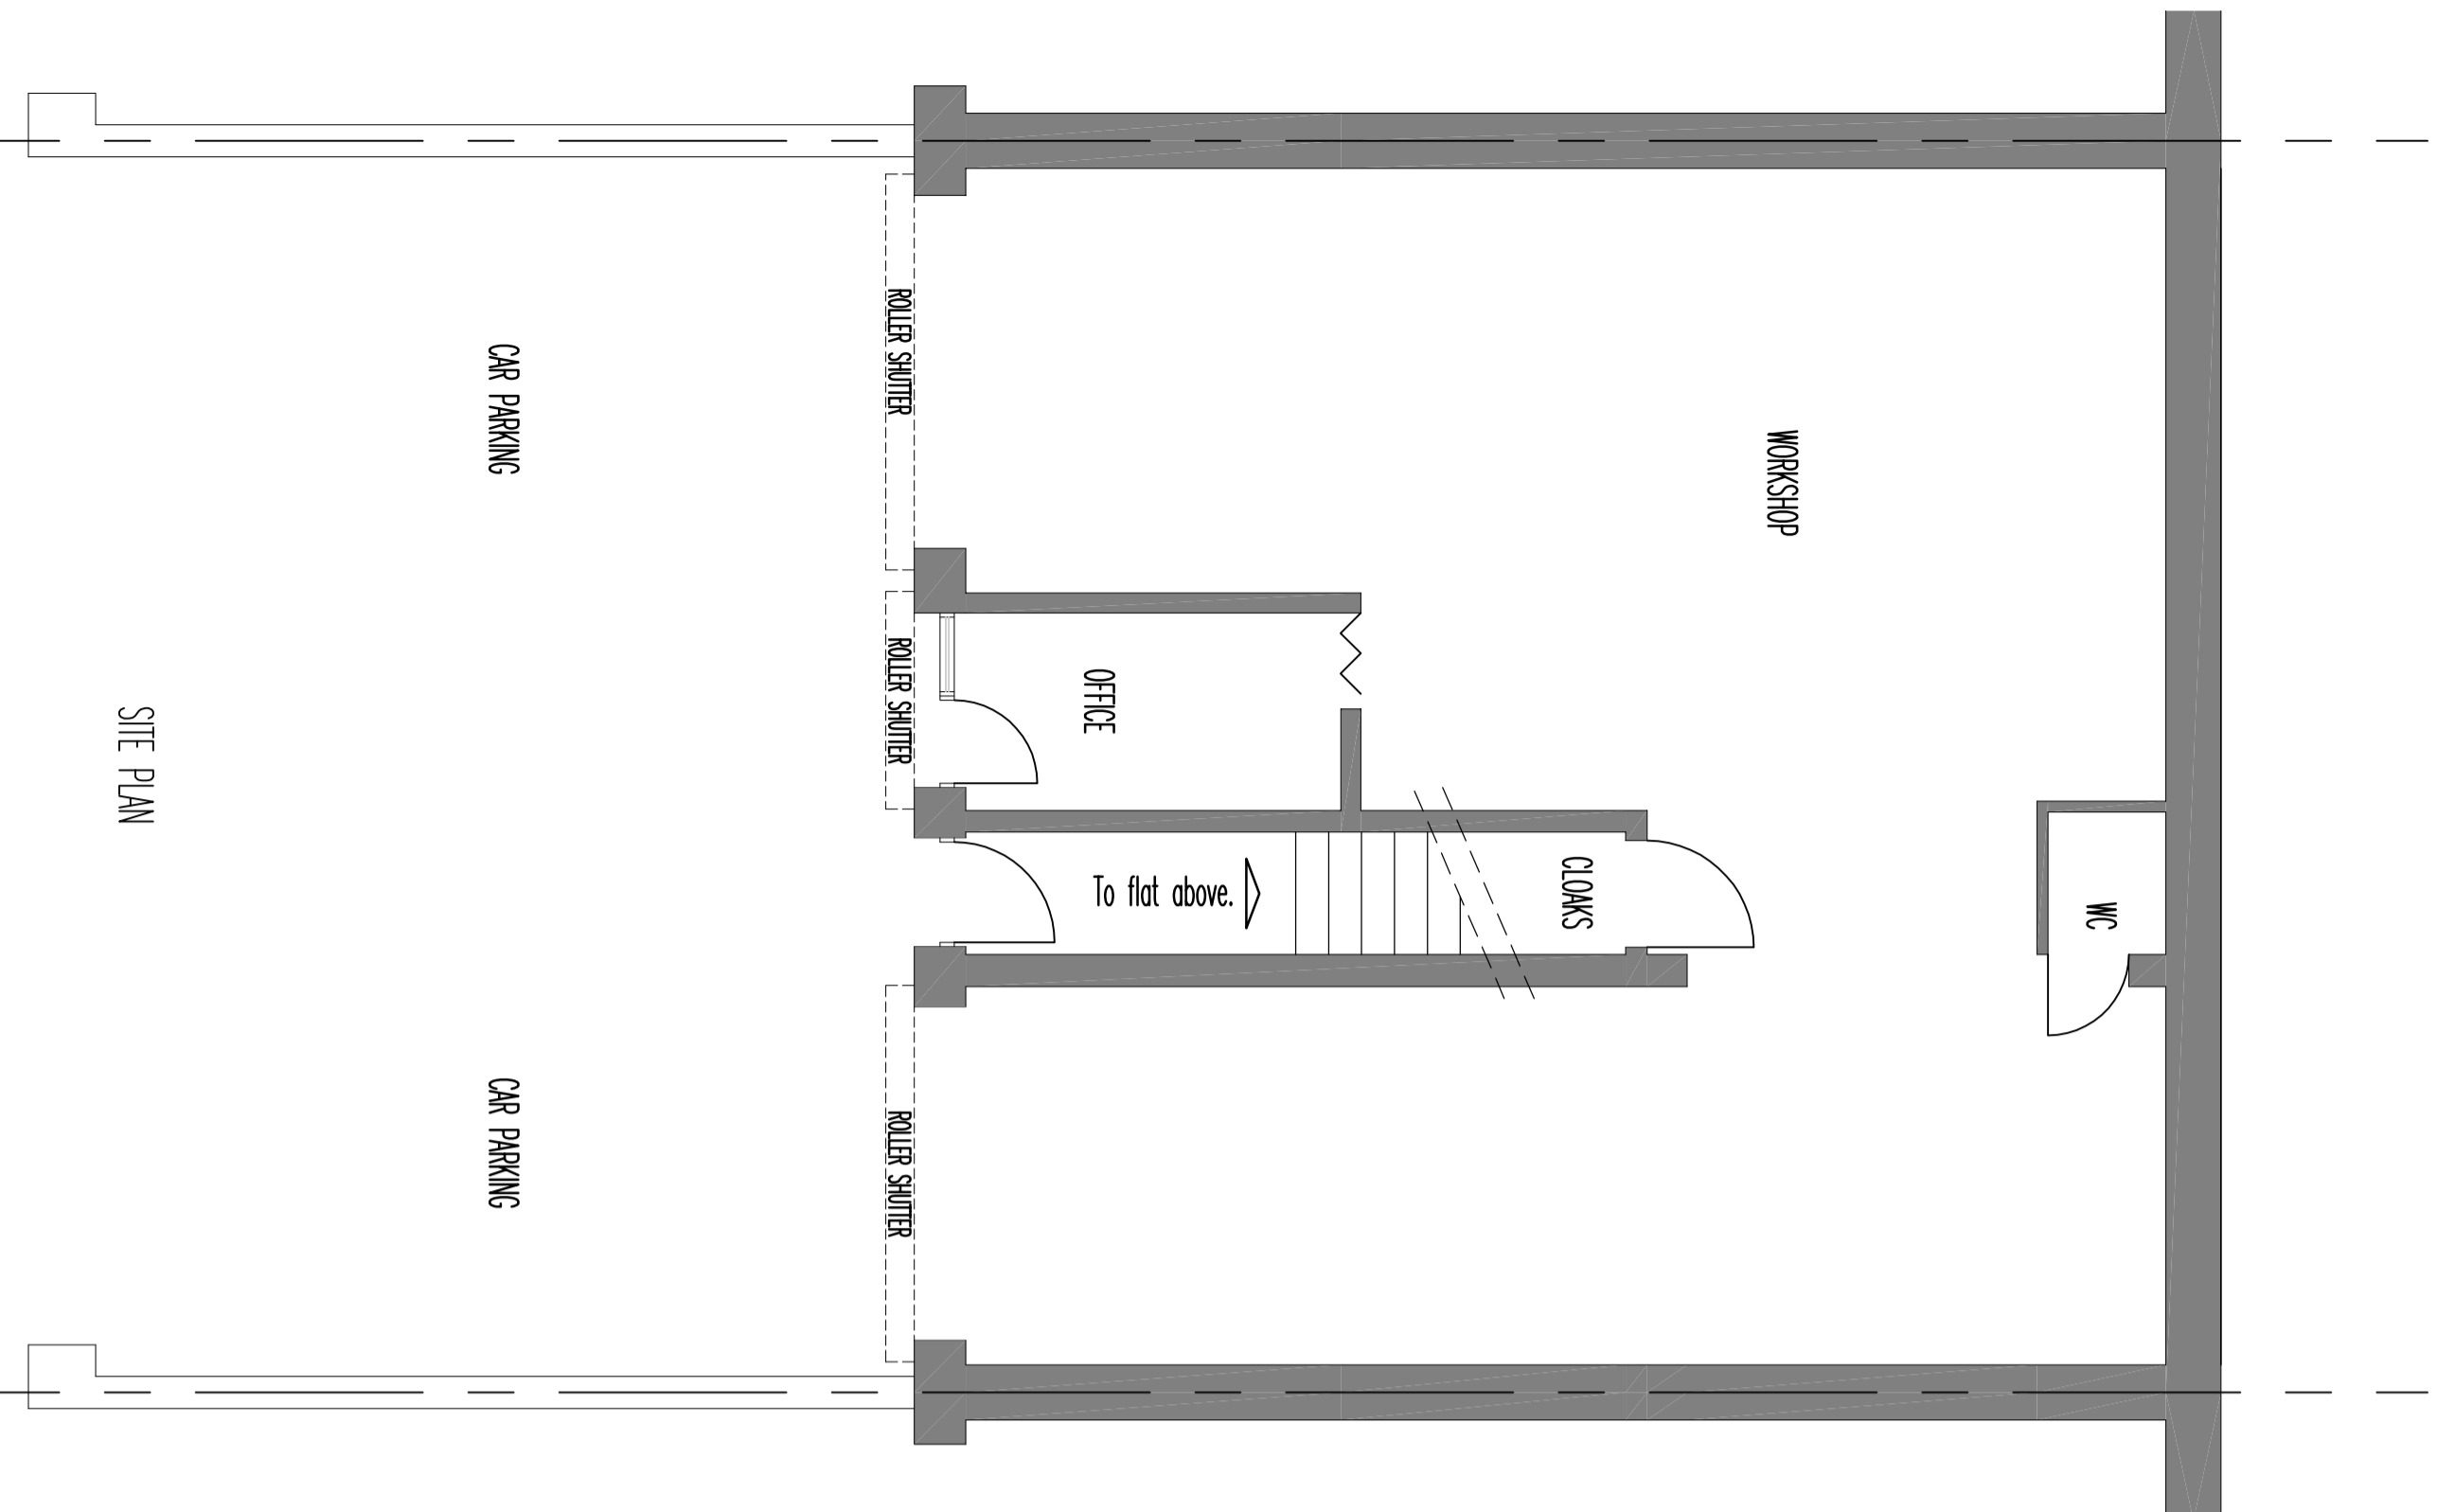

SITE PLAN



FRONT WALL ELEVATION

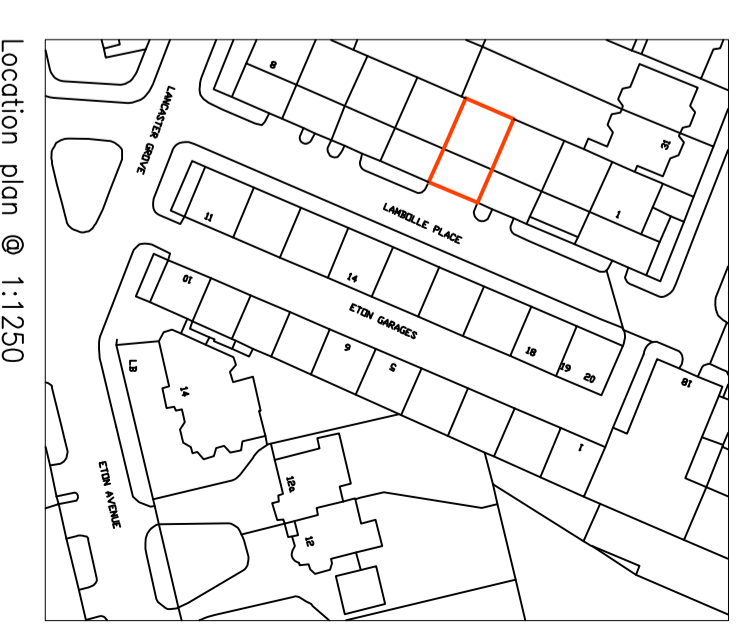

Location plan @ 1:1250

FOR PLANNING PURPOSES ONLY

revisions:

client
 Mr Ian Dodds
 project
 4 Lambolle Place
 London NW3 4PD
 title

Existing Plan, Elevations & Location plan @ 1:1250

scale
 1:50 & 1:1250
 date
 June 2018
 drg. no.
 10599/PP/01

Robert Savage & Associates
 architects designers structural engineers
 11 Eton Gorges, Lancaster Grove,
 Bealze Park, London NW3 4PE
 Telephone: 020 7433 3561
 Email: office@rsam.co.uk



0 500 1000 1500 2000 2500 3000
 BAR SCALE IN MILLIMETRES
 1:50