


NOTES: - LEVELS RELATIVE TO ORDNANCE DATUM NEWLYN (MEAN SEA LEVEL)



FRONT ELEVATION (NORTH WEST)

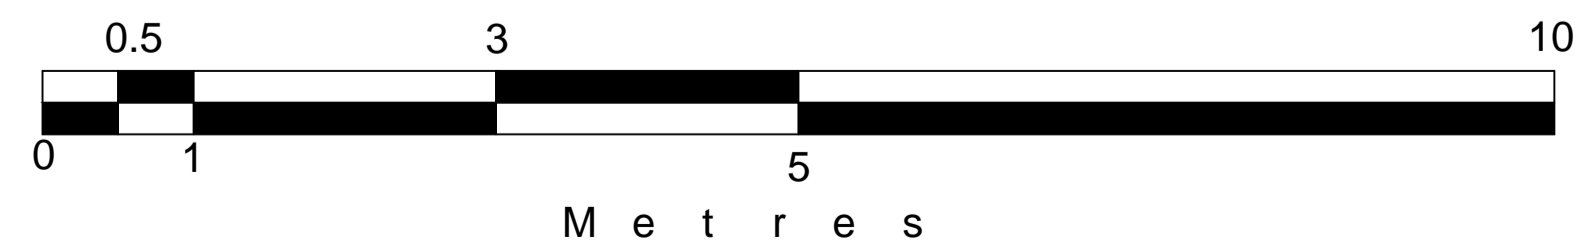

FOR TOPOGRAPHICAL SURVEY SEE: MS-5643

**Brandon Surveys**  
 BURLINGTON HOUSE  
 369 BELLINGBOROUGH ROAD  
 NORTHAMPTON  
 NN1 4EQ  
 TEL : 01604 602287  
 THE BRITISH ASSESSMENT BUREAU ISO9001 THE SURVEY ASSOCIATION


CLIENT  
 LIGHTHOUSE SURVEYORS  
 THE OLD CHURCH  
 QUICKS ROAD  
 LONDON  
 SW19 1EX

LOCATION  
 244 CAMDEN ROAD  
 LONDON  
 NW1 8HE

TITLE  
 PROPOSED ELEVATIONS

DRAWING NUMBER	SCALE	SIZE
MS-5643B SHEET 1 OF 3	1:50	A1
AUTHOR	DATE	
RD	OCT 2018	

NOTES: - LEVELS RELATIVE TO ORDINANCE DATUM NEWLYN (MEAN SEA LEVEL)

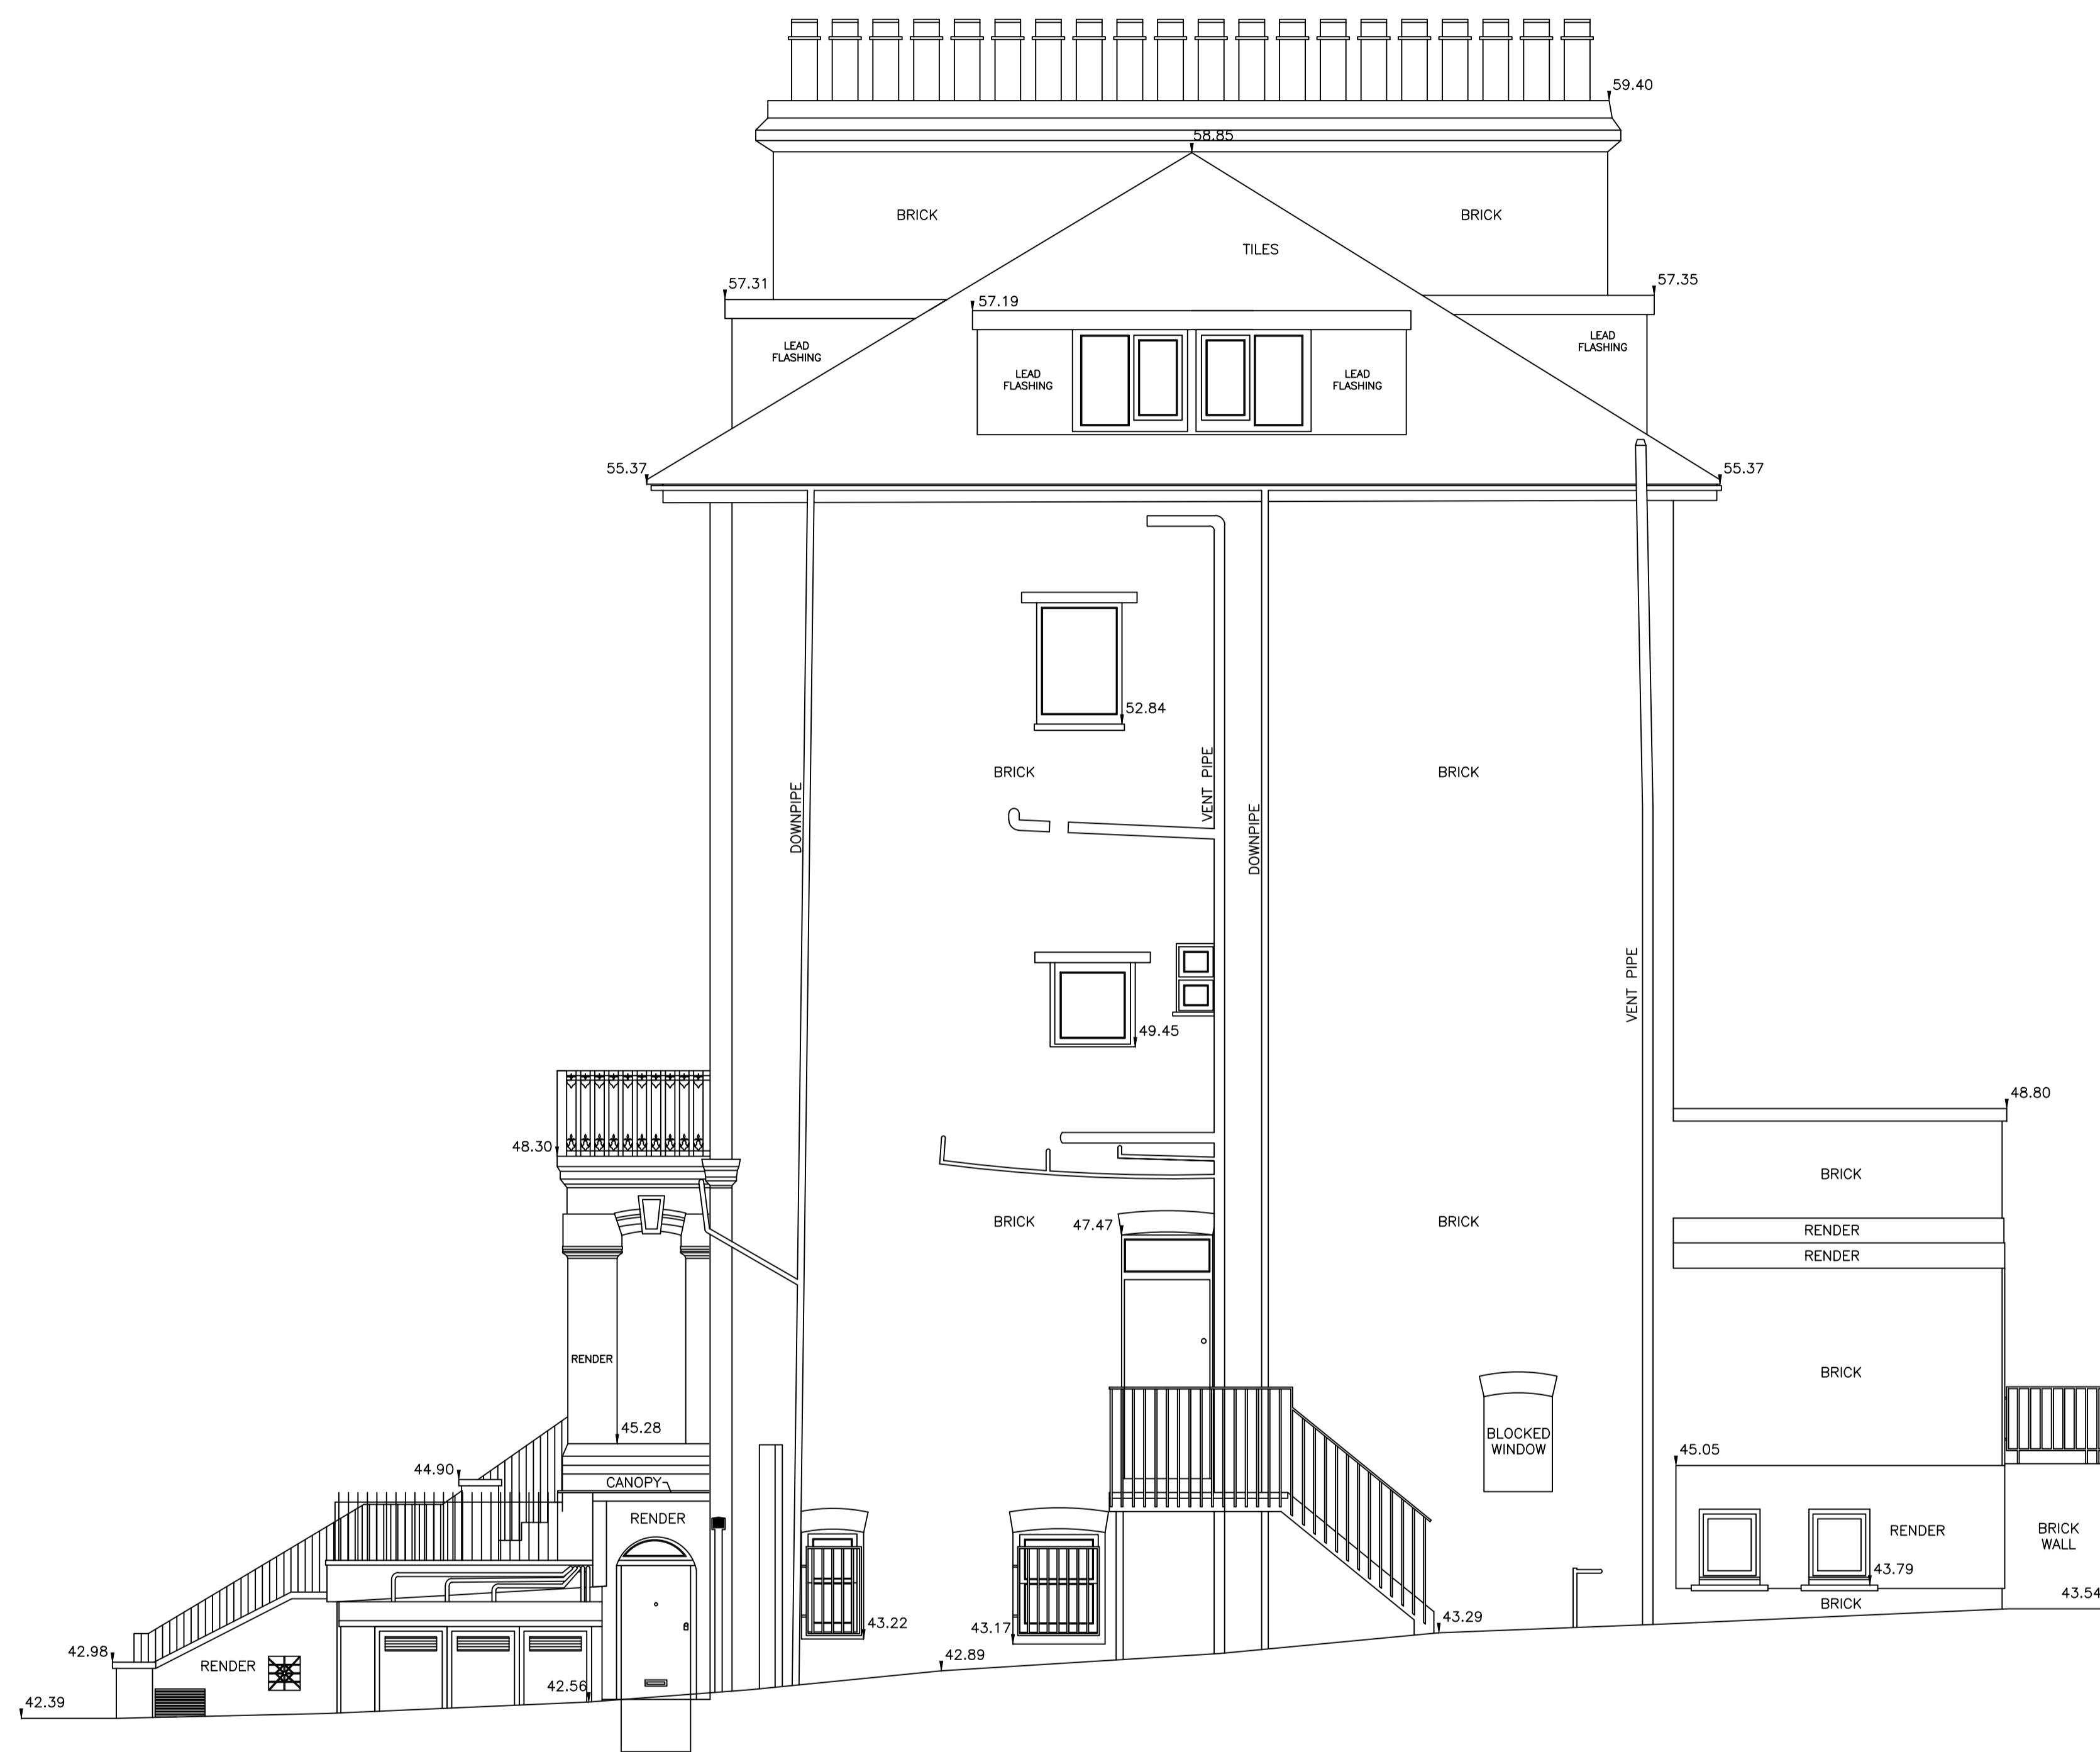

DATUM LEVEL 40.00M

SIDE ELEVATION (SOUTH WEST)



FOR TOPOGRAPHICAL SURVEY SEE: MS-5643

**Brandon Surveys**  
 BURLINGTON HOUSE  
 369 WELLSBOROUGH ROAD  
 NORTHAMPTON  
 NN1 4EQ  
 TEL : 01604 602287

THE BRITISH ASSESSMENT BUREAU  
 ISO9001

THE SURVEY ASSOCIATION

CLIENT  
 LIGHTHOUSE SURVEYORS  
 THE OLD CHURCH  
 QUICKS ROAD  
 LONDON  
 SW19 1EX

LOCATION  
 244 CAMDEN ROAD  
 LONDON  
 NW1 9HE

TITLE  
 PROPOSED ELEVATIONS

DRAWING NUMBER MS-5643B SHEET 2 OF 3	SCALE 1:50	SIZE A1
AUTHOR RD	DATE OCT 2018	

NOTES: - LEVELS RELATIVE TO ORDINANCE DATUM NEWLYN (MEAN SEA LEVEL)



REAR ELEVATION (SOUTH EAST)



FOR TOPOGRAPHICAL SURVEY SEE: MS-5643

**Brandon**  
Surveys

BURLINGTON HOUSE  
389 BULLINGBOROUGH ROAD  
NORTHAMPTON  
NN1 4EQ  
TEL : 01604 602287

CLIENT  
LIGHTHOUSE SURVEYORS  
THE OLD CHURCH  
QUICKS ROAD  
LONDON  
SW19 1EX

LOCATION  
244 CAMDEN ROAD  
LONDON  
NW1 9HE

TITLE  
PROPOSED ELEVATIONS

DRAWING NUMBER MS-5643B SHEET 3 OF 3	SCALE 1:50	SIZE A1
AUTHOR RD	DATE OCT 2018	