



Notes  
 All dimensions to be check on site prior to construction. Any descepancies should be brought to the attention of the architect.

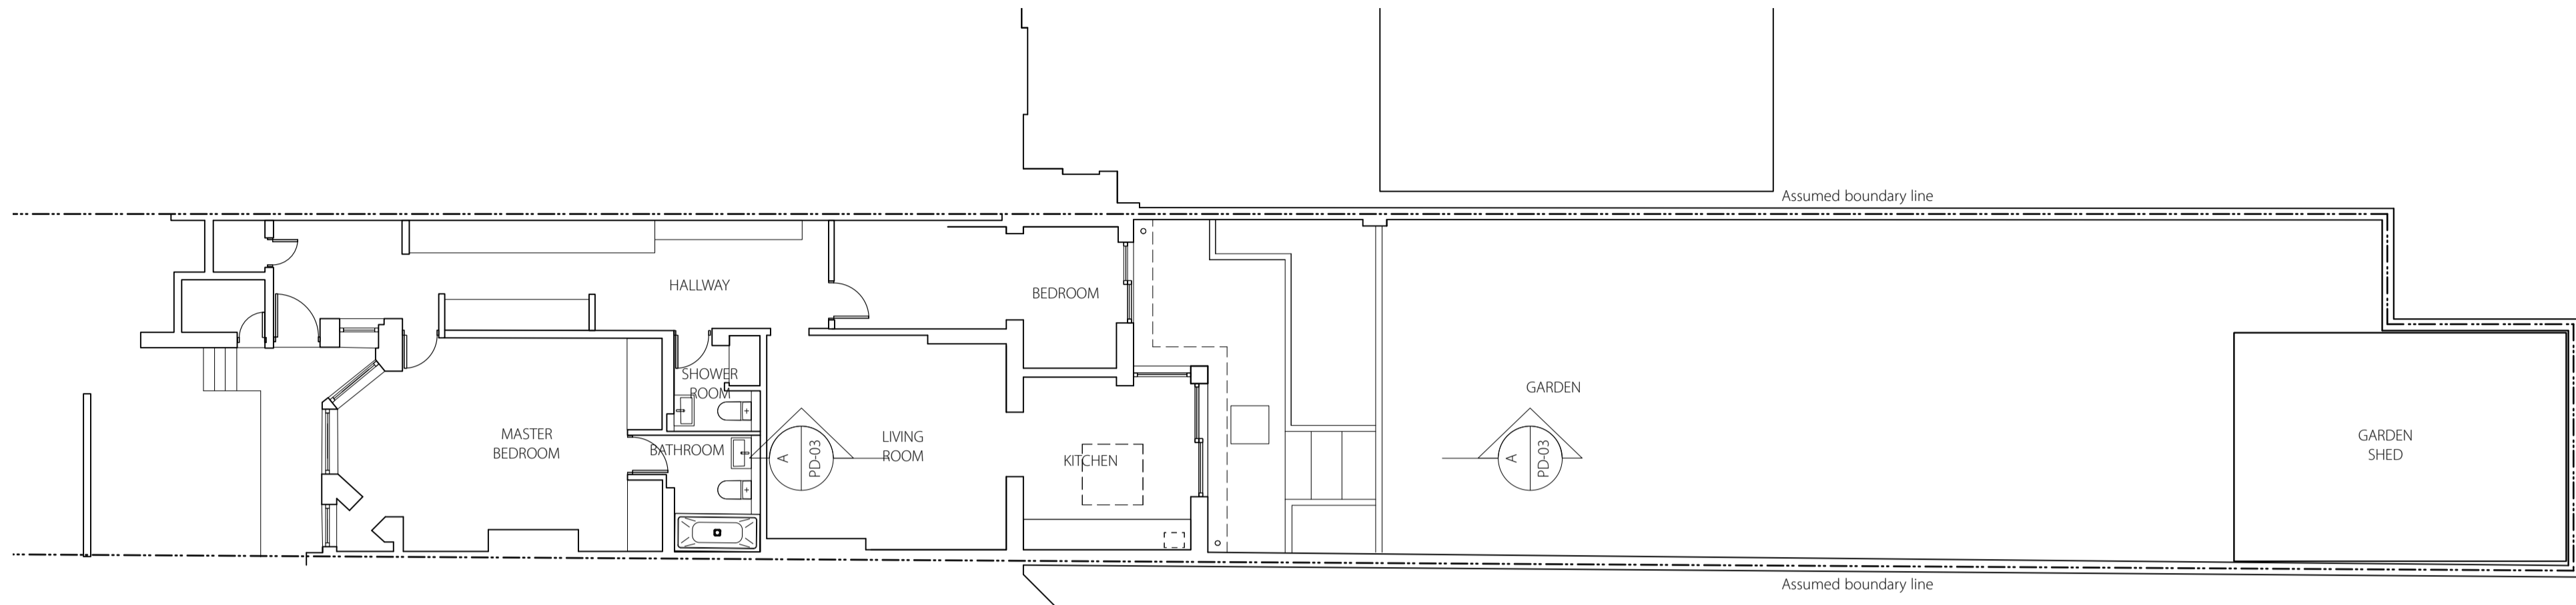

GROUND FLOOR PLAN

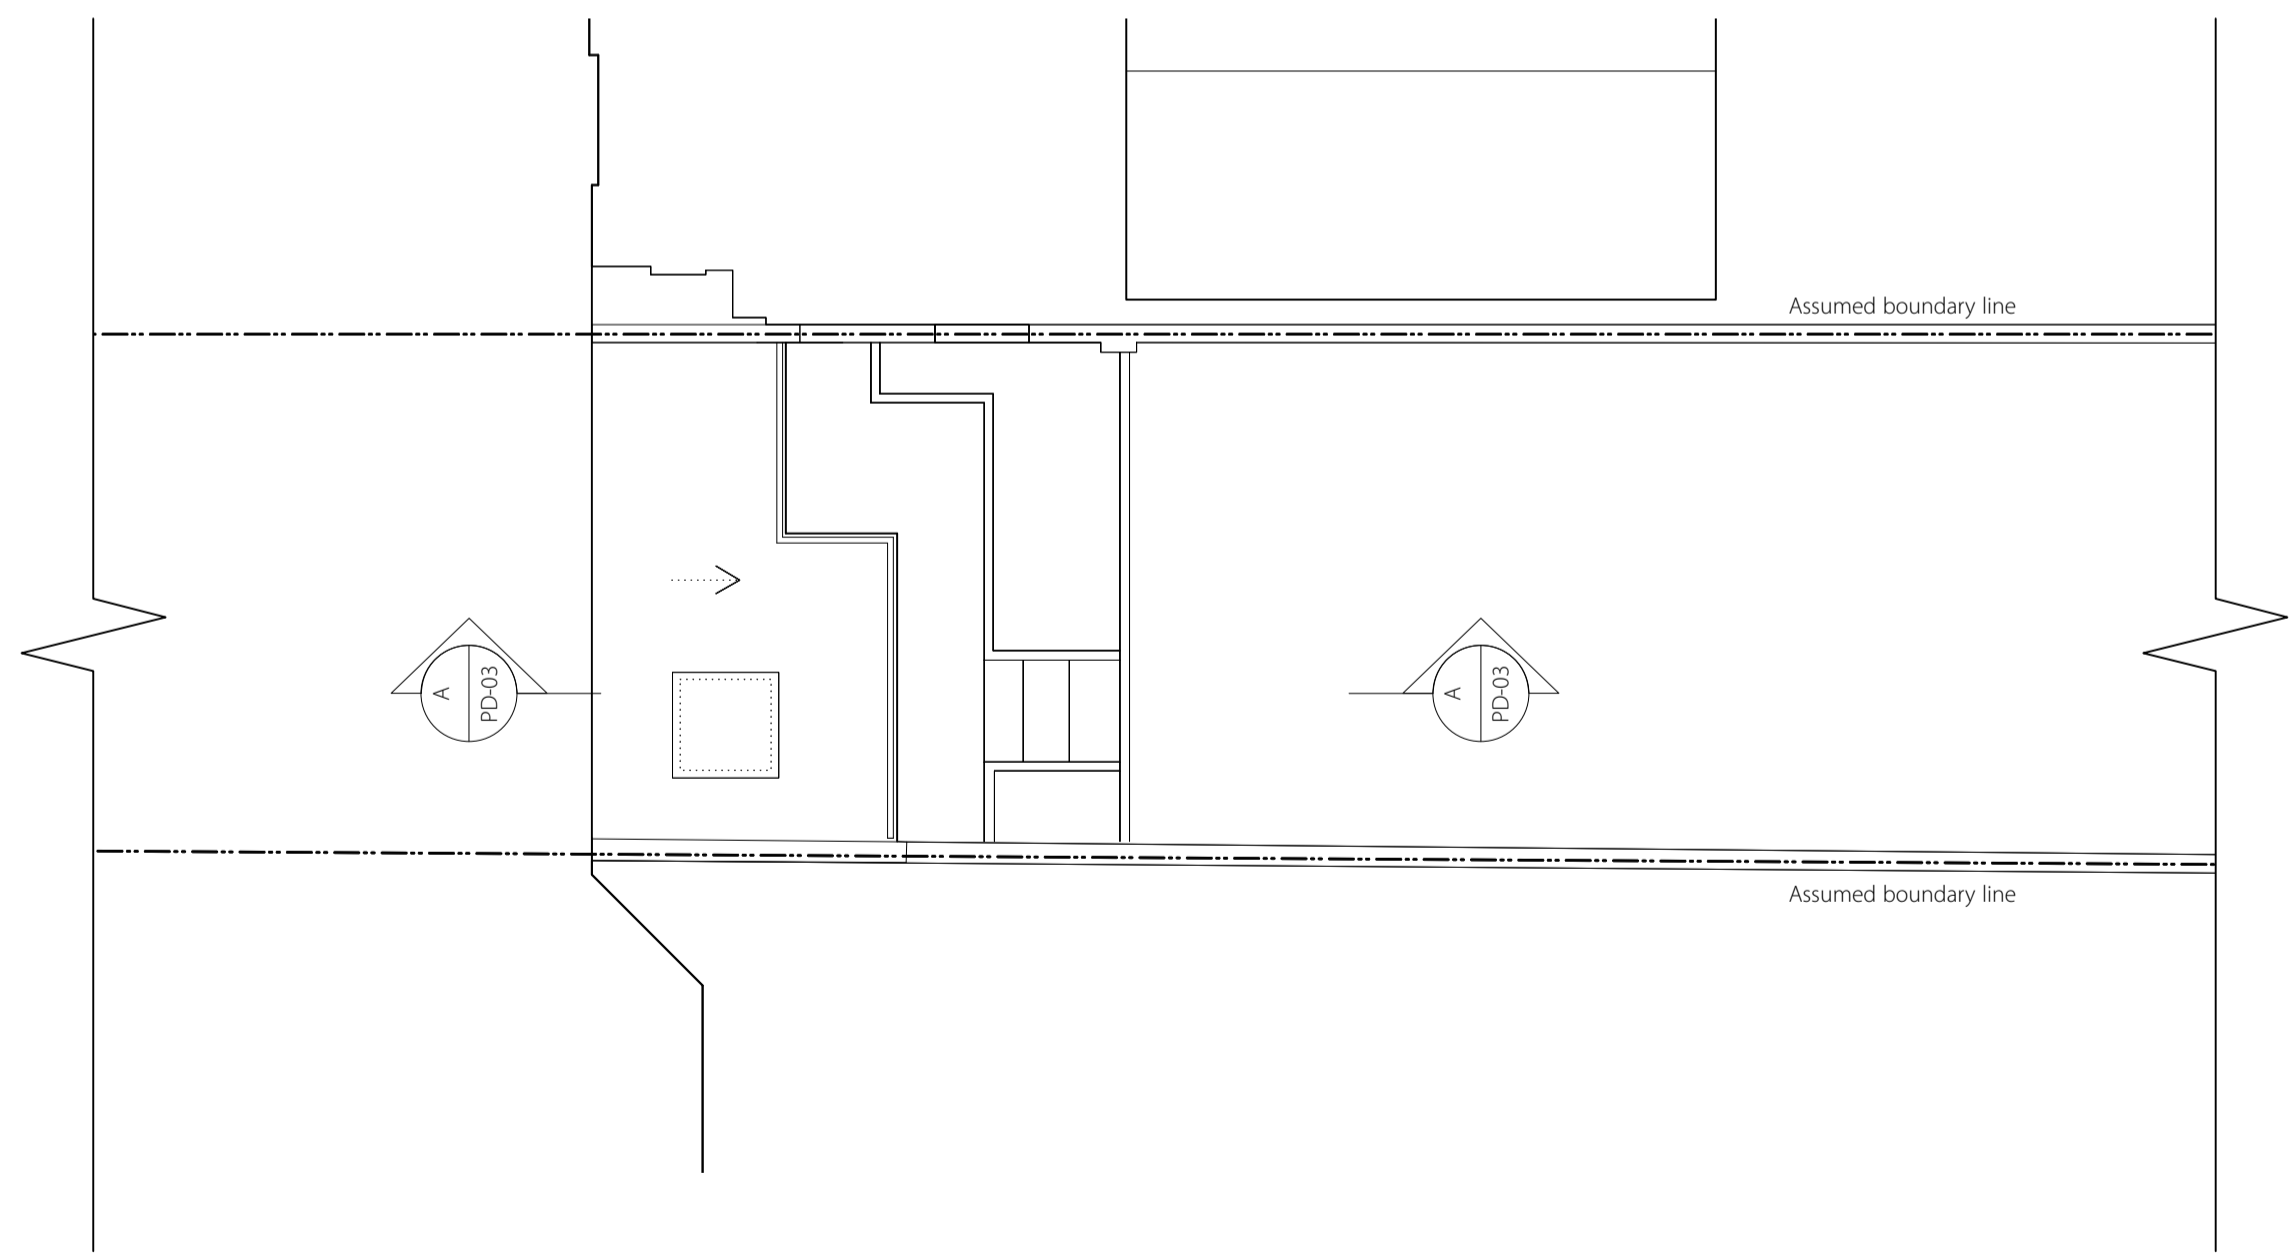

ROOF PLAN

A	23/08/18	DC	DC
Revisions		By	Authorised

**CMA**  
 Ciarcelluti Mathers Architecture  
 Unit 1, 1 Ghent Way  
 London E8 3PE  
 Tel: +44 (0)20 7254 7470  
 Email: mail@studiocma.co.uk

**Client**  
 Mr Iain Wilson

**Project**  
 124A Greencroft gardens NW6 3PJ

**Title**  
 EXISTING  
 Plans

**Scale**  
 1:100 @ A2

<b>Drawn</b>	<b>Checked</b>	<b>Authorised</b>
-	-	-

<b>Date</b>	<b>Issuing Discipline</b>
18/07/18	ARCHITECTURE

**Issue status**

PLANNING

<b>Drawing number</b>	<b>Rev</b>
116/ PD / 02	A

**Important note**  
 Where dimensions are not given, drawings must not be scaled and the matter referred to the architect.

In the event of any detail or dimensional conflict between the architectural drawings, the matter must be referred to the architect for clarification.

