
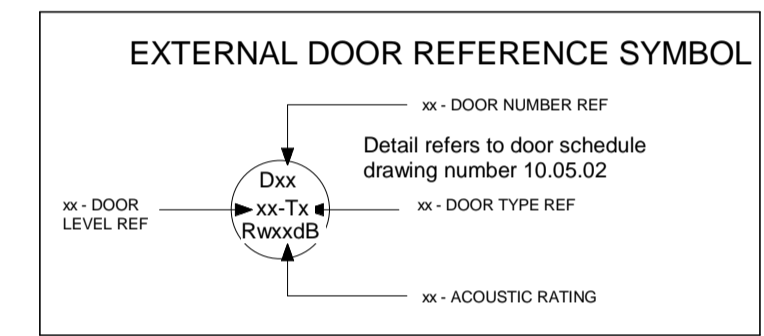
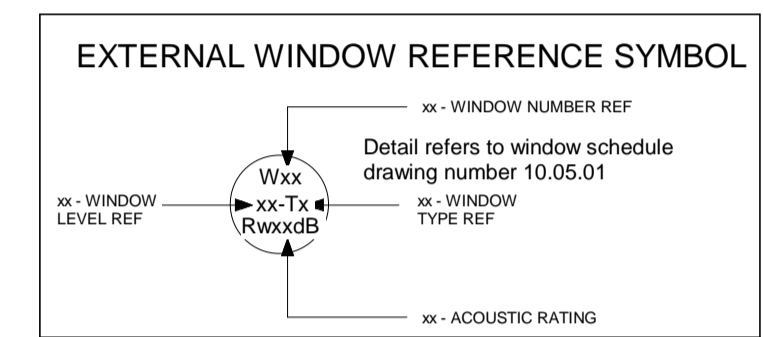
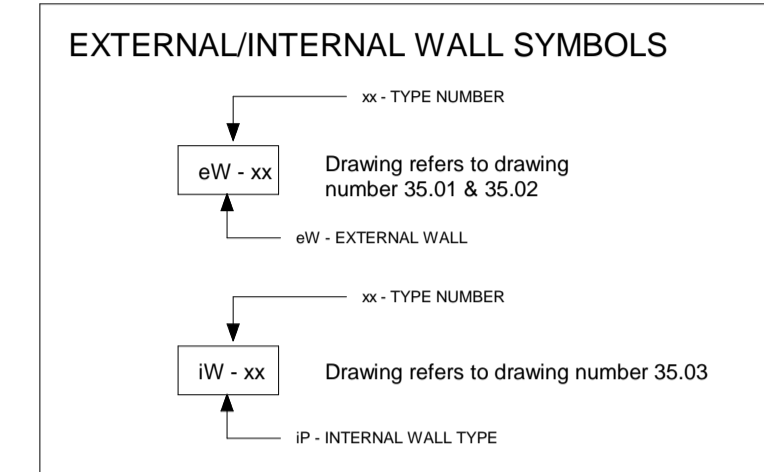


All dimensions to be verified on site by Main Contractor before the start of any shop drawings or work whatsoever either on their own behalf or that of sub-contractors.
 Report any discrepancies to the Contract Administrator at once.
 This drawing is to be read with all relevant Architect's and Engineer's drawings and other relevant information.
 © Ingleton Wood LLP

LEGEND: DO NOT SCALE

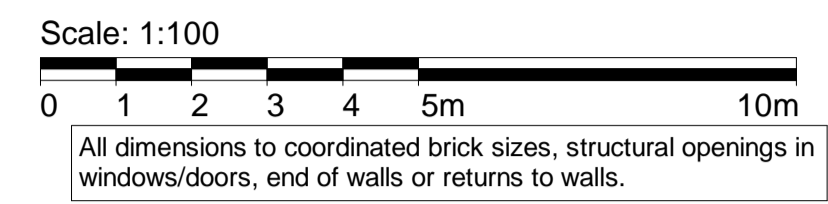

Masonry Wall Tie Spacing

	Horizontal Spacing	Vertical Spacing
Distance along wall	Max. 900mm	Max. 450mm
Distance from Openings, Roof Verges, Movement Joints	Max. 300mm	Max. 300mm

Note: Wall ties along wall may correspond to table above or alternatively be spaced such as not to be less than 2.5 ties/m². Wall ties to be installed to manufacturer instructions

Refer to table below for drawing references

Drawing Type	Reference
Unit Type Setting Out	15.01
Kitchen Types	15.21
Bathroom Types	15.41
Sections	16.01
Elevations	17.01
Construction Details	35.01
Communal/Plant Areas	15.80
Window/Door schedules	10.5.01

Rev	Date	Description	Chk	App
A	28.04.17	Amendments made to suit clients comments following white line exercise	JR	JR

Scale @ A1: As indicated | Issuing Office: London | Project No: 84923
 Status: S4 | Purpose of Issue: For Construction

Ingleton Wood
 Vision, form and function

Billericay
Cambridge
Colchester
London
Norwich


1 Alle Street
 London E1 8DE
 T: 020 7680 4400
 www.ingletonwood.co.uk

Project:
 Regents Park Estate
 Dick Collins Hall

Drawing Title:
 External Elevations - South

Client:
 Lovell Partnership Ltd.




File Ref:
 DCH - IW - XX - ZZ - DR - A - 17.03 | Revision: 1

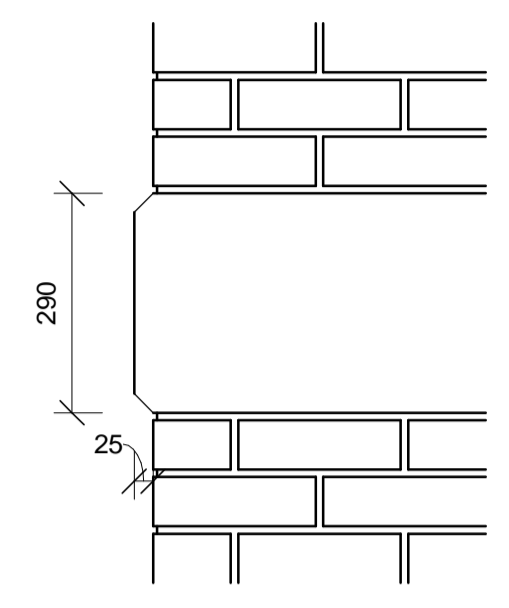

Typical Precast Banding
 1 : 10

Materials Schedule

Ref	Description
1	Red stretcher bond facing brickwork - First Quality Multi Facing, Freshfield Lane range by MBH with flush warm grey mortar joints..
2	Staffordshire blue brickwork, blue/black base colour, and with variation in colour, including turquoise and pinkish shades. Semi glazed finish, with some texture. Warm grey mortar, flush pointed.
3	Precast reconstituted stone profiled banding and balconies as Blackhill Natural by Cornish concrete or similar, smooth finish.

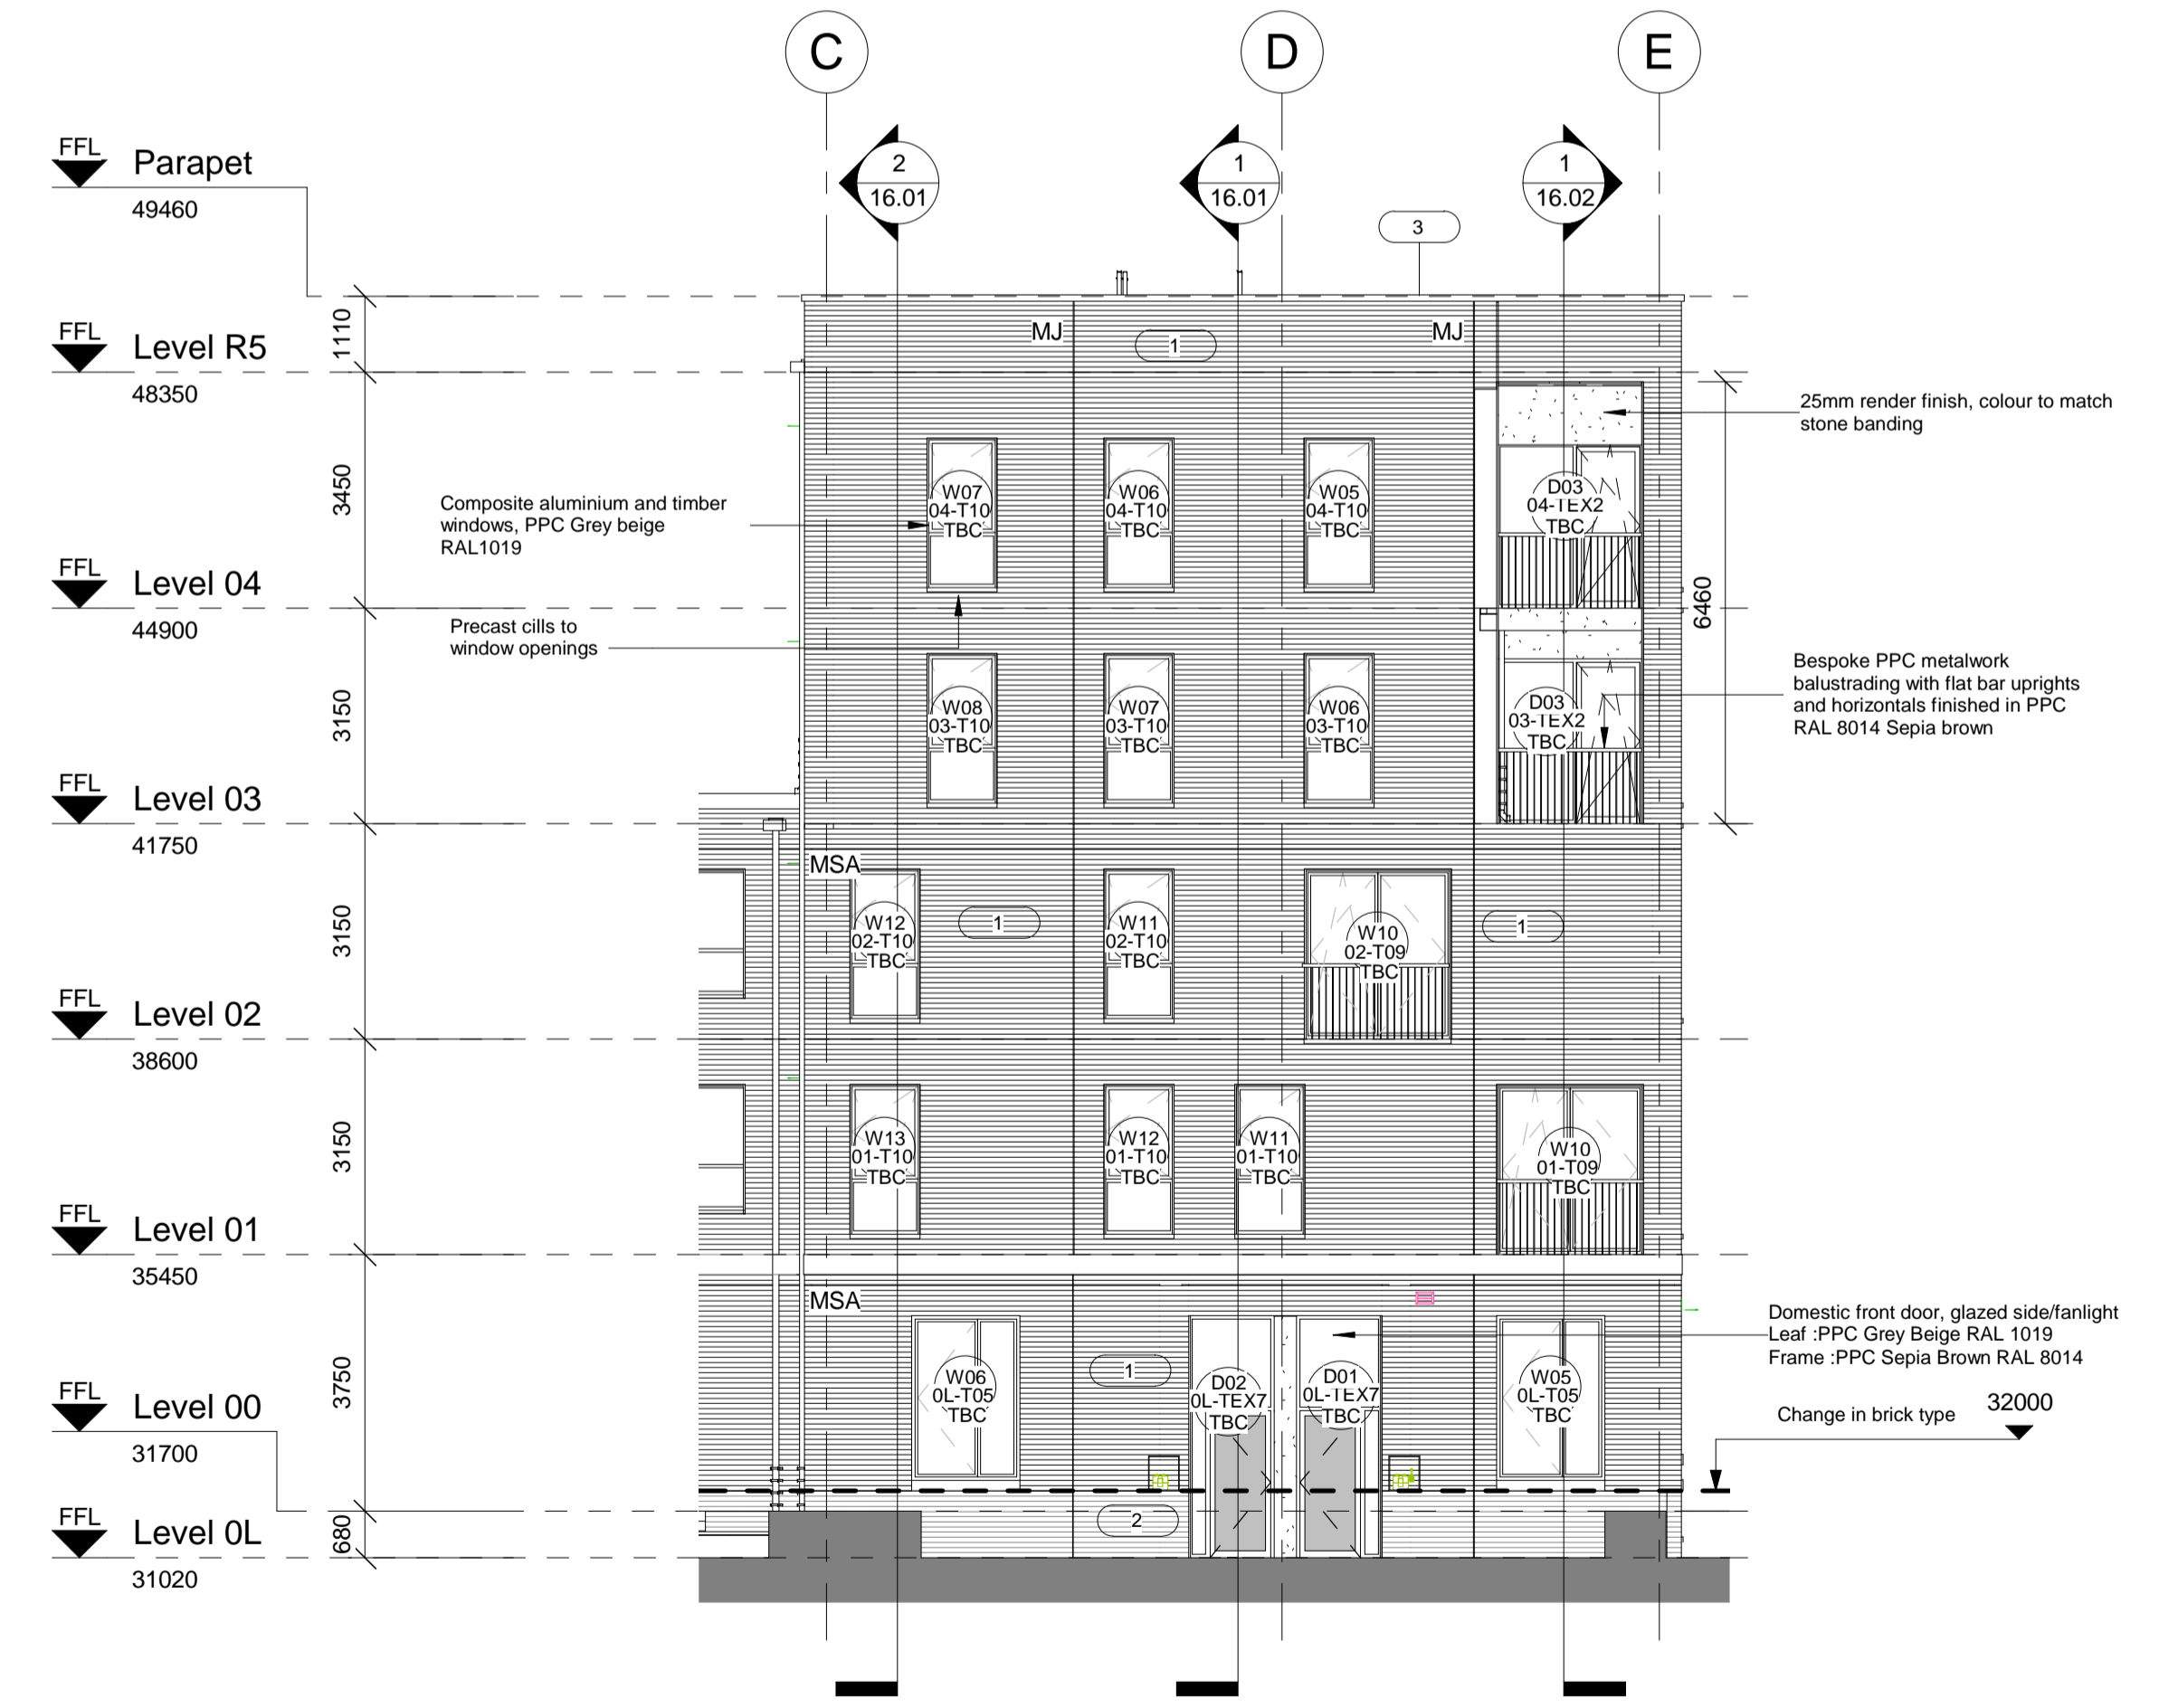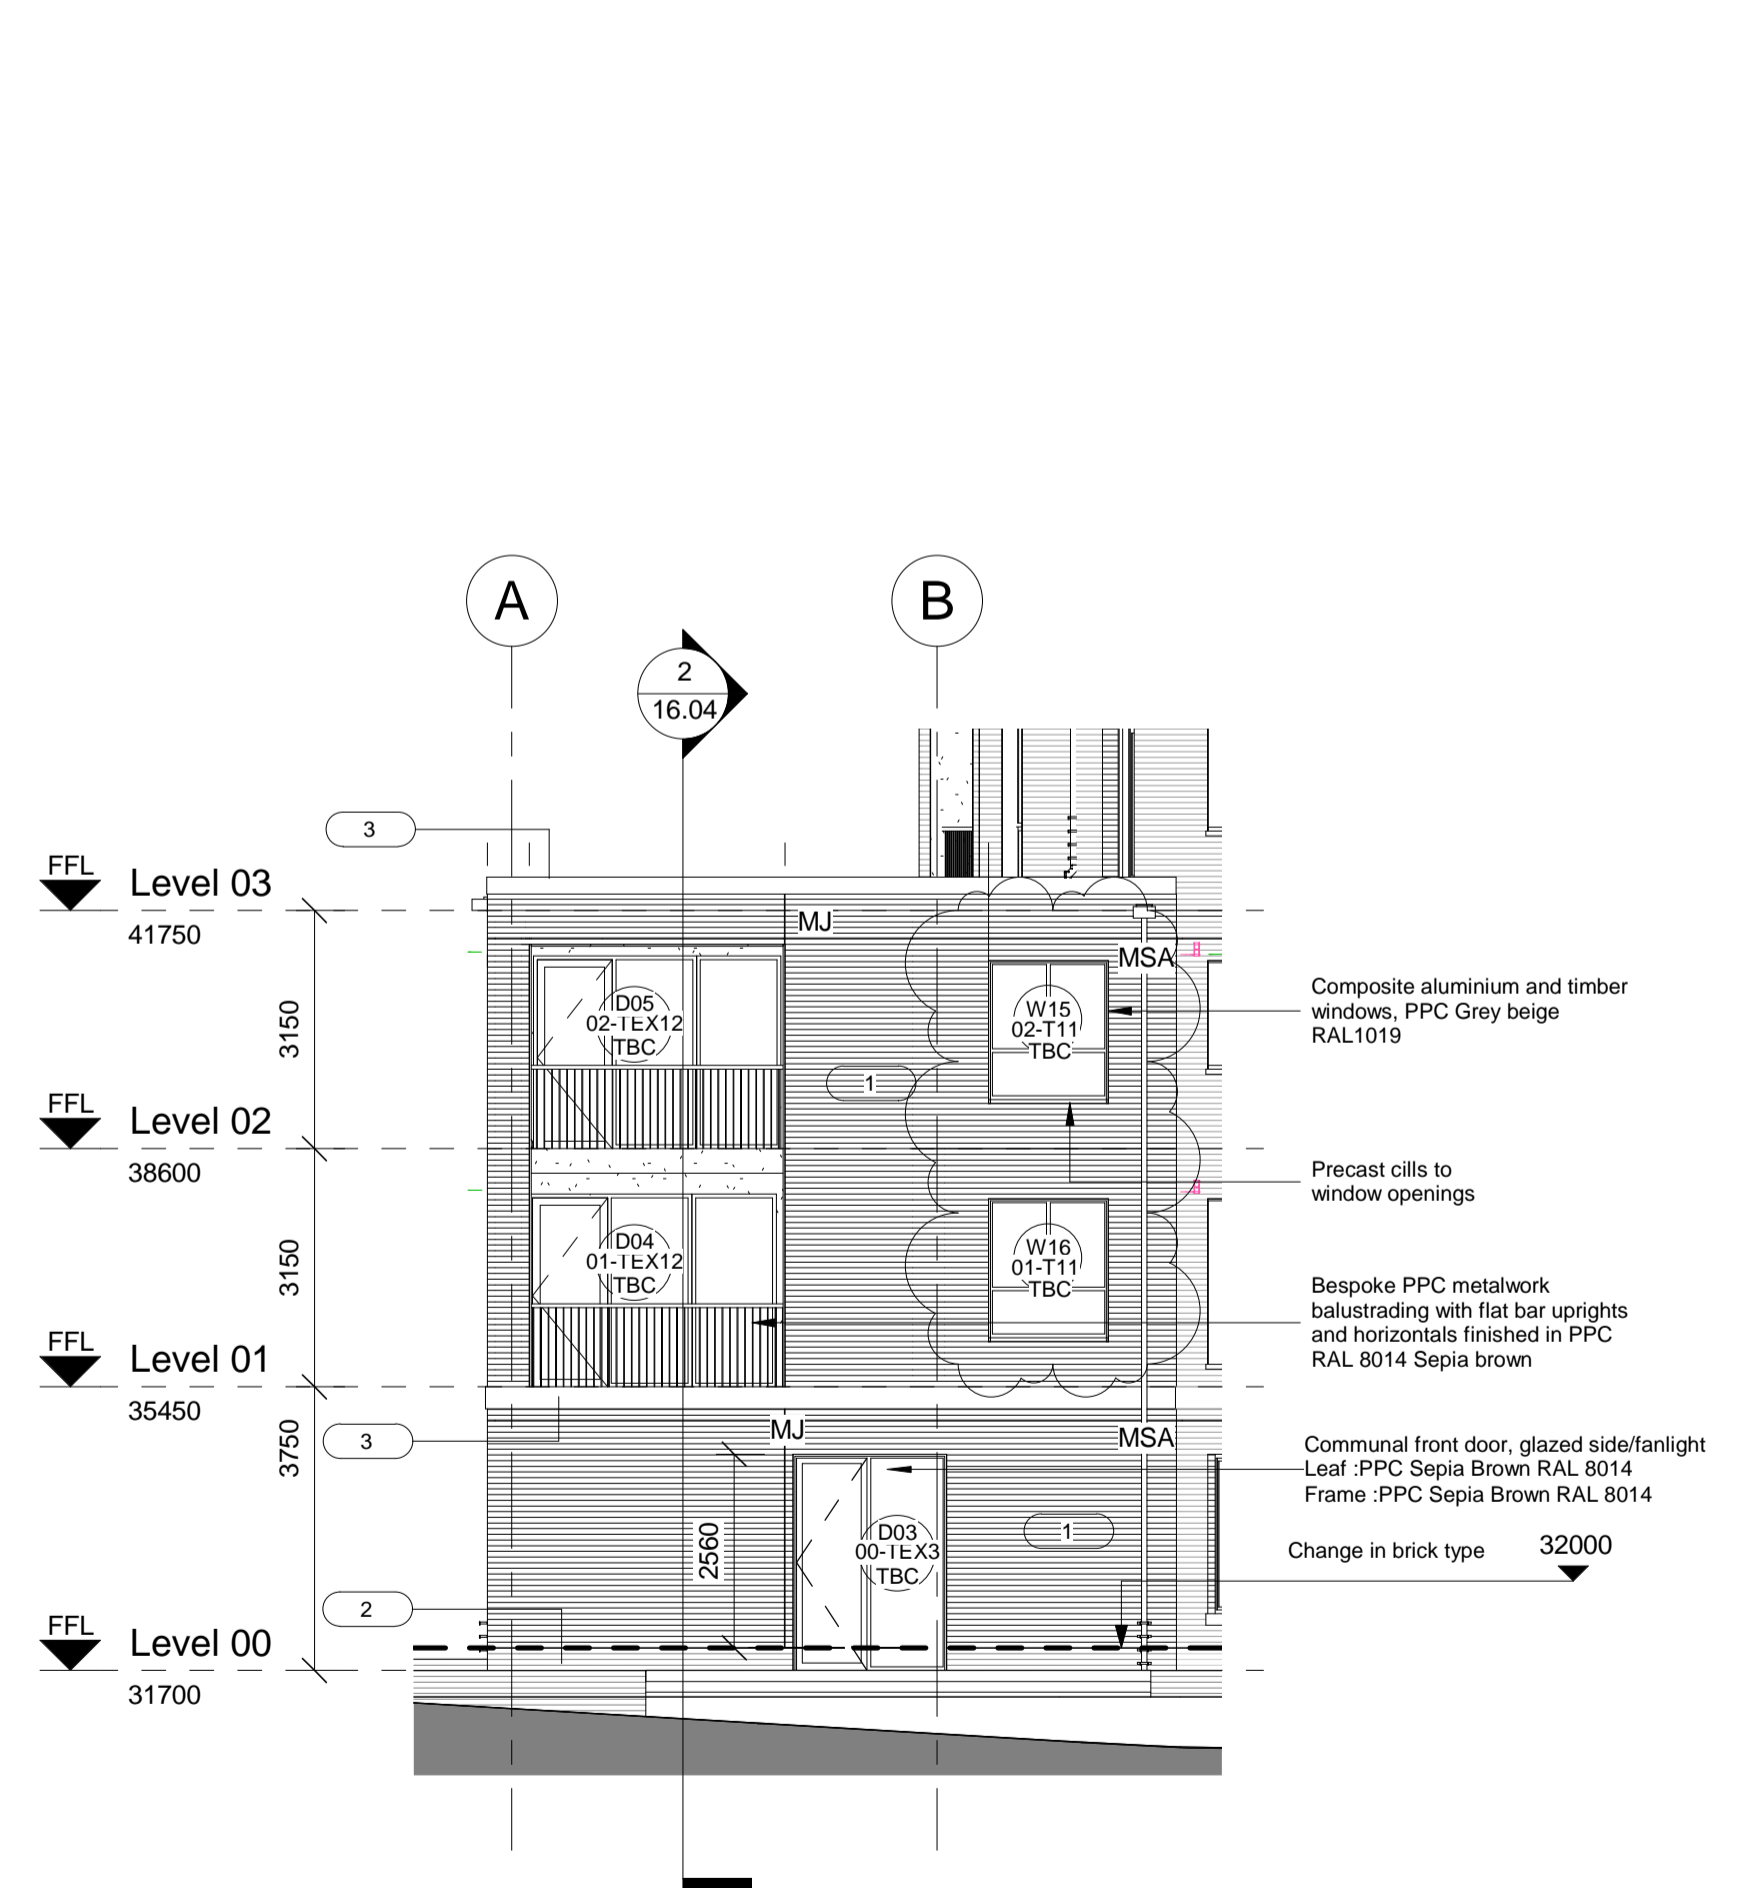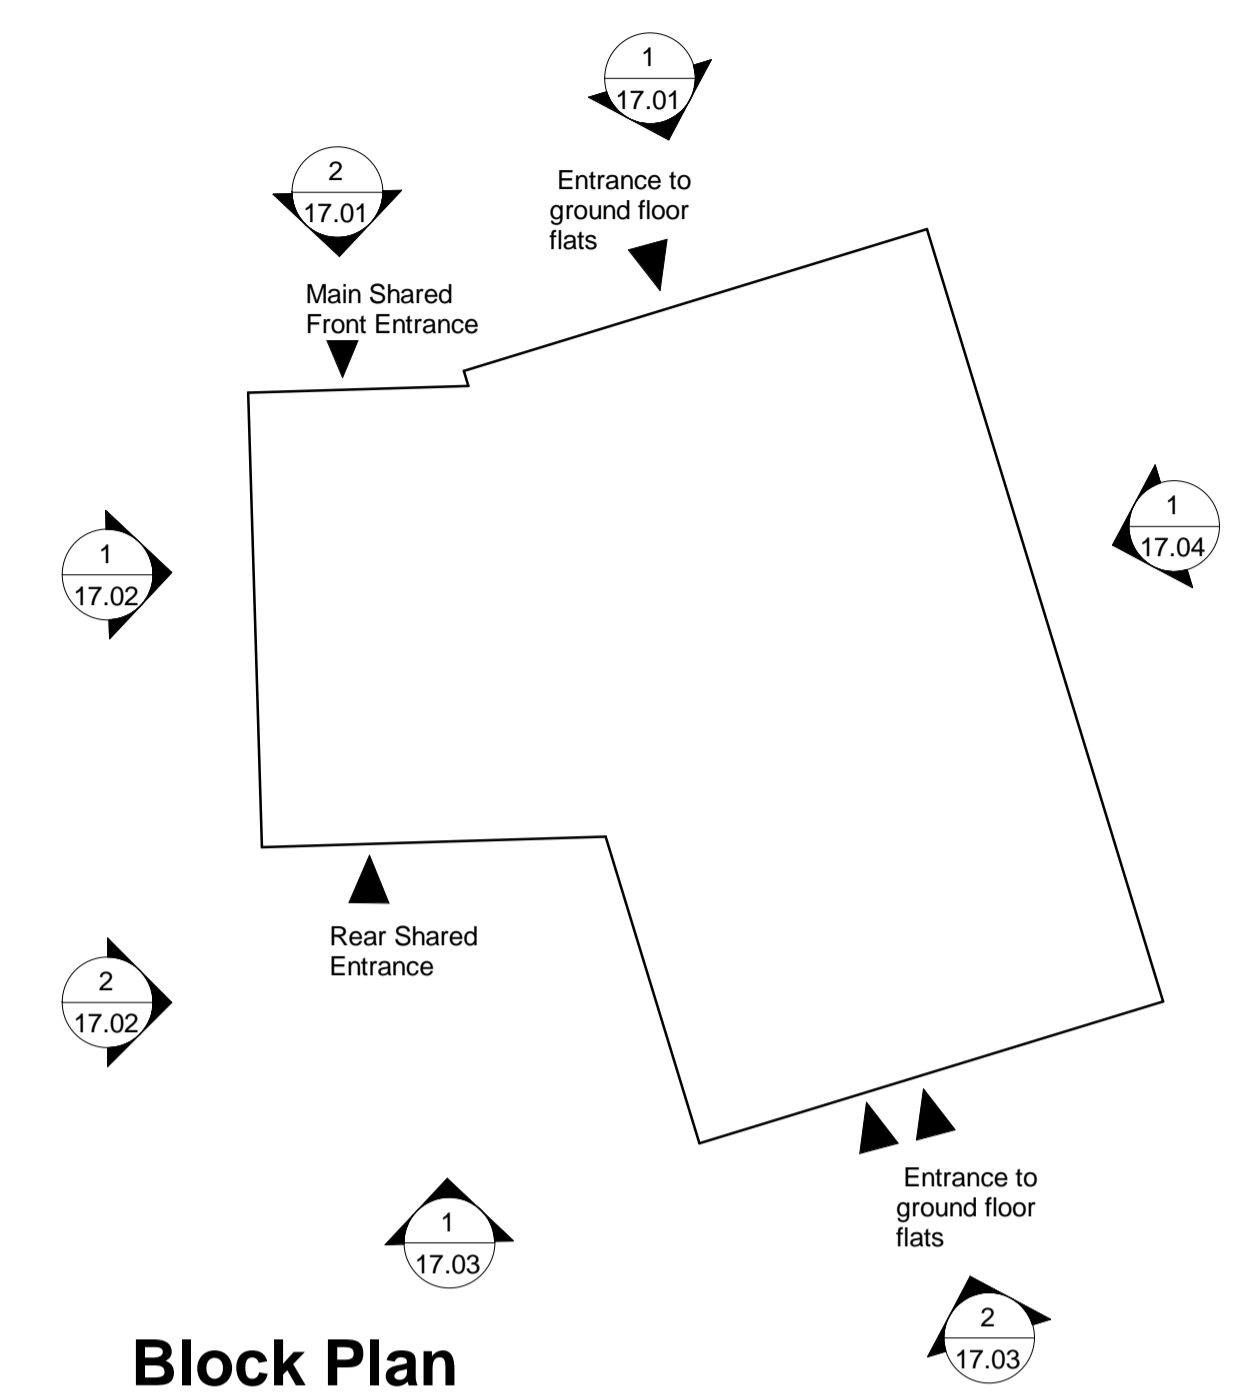

Drawing Title:
 External Elevations - South

Client:
 Lovell Partnership Ltd.

File Ref:
 DCH - IW - XX - ZZ - DR - A - 17.03 | Revision: 1