




01 EXISTING REAR ELEVATION

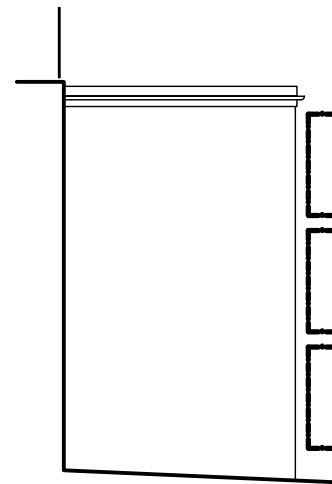


04 SECTION AA

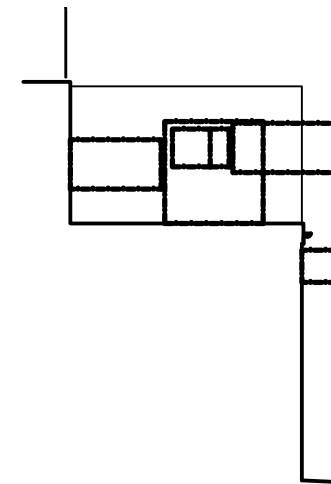

05 SECTION BB

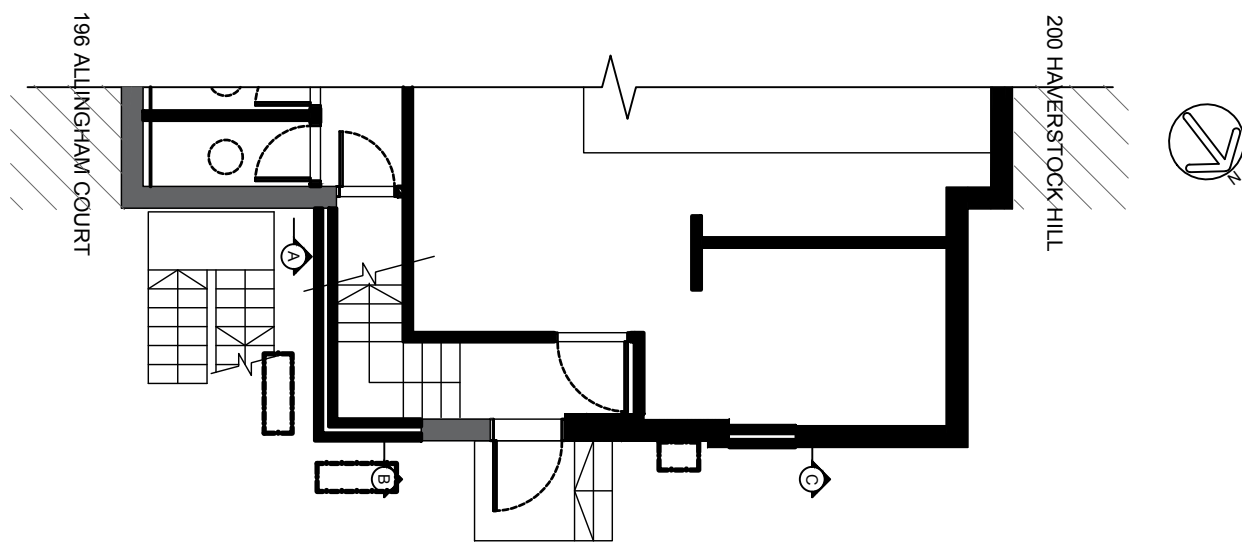

02 EXISTING GROUND FLOOR PLAN

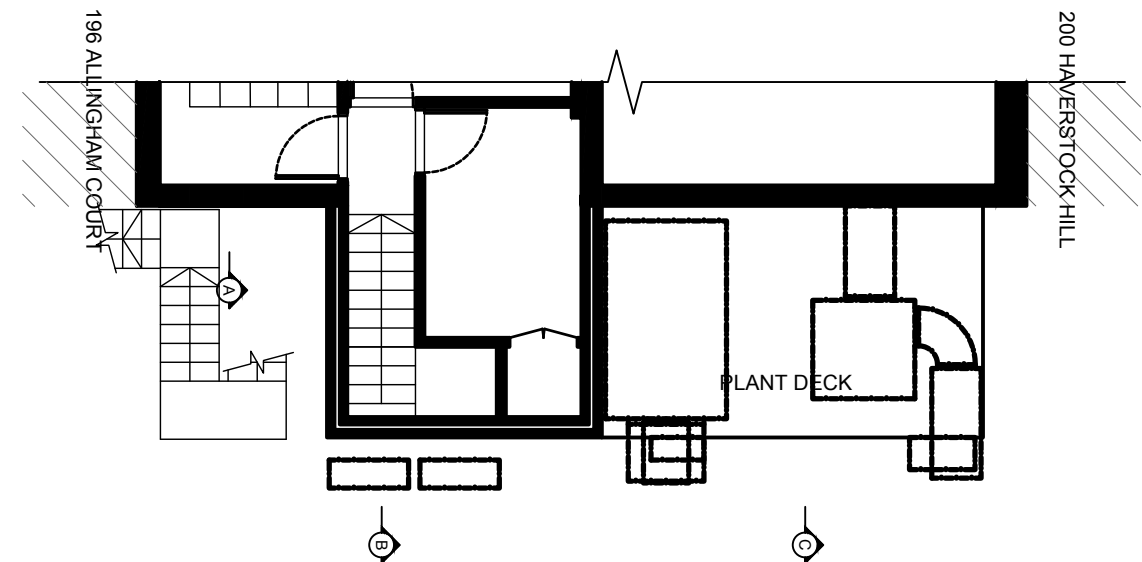

03 EXISTING MEZZANINE PLAN



**Watts.**

Watts Group Limited  
1 Great Tower Street  
London EC3R 5AA  
T: 020 7280 8000  
watts.co.uk



Client: TISH RESTAURANT

Project:  
196- 198 HAVERSTOCK HILL  
BELSIZE PARK, NW3 2AG

Title:  
EXISTING REAR ELEVATIONS

Drawing type:  
PLANNING

Amendments:

PL PLANNING ISSUE  
PL1 REVISED PLANNING ISSUE

15.10.18  
26.10.18

Scale: 1:100 ©A3 Date: 08.10.18

Drawn: F.T. Checked: M.J.

Drg.no: 125815-PL-EL-01

Rev: PL1