



No dimensions are to be scaled from this drawing. All dimensions are to be checked on site, where discrepancy occurs between specification and drawings the supervising officer must be notified.

Notes:

REAR ELEVATION – PLANT AREA

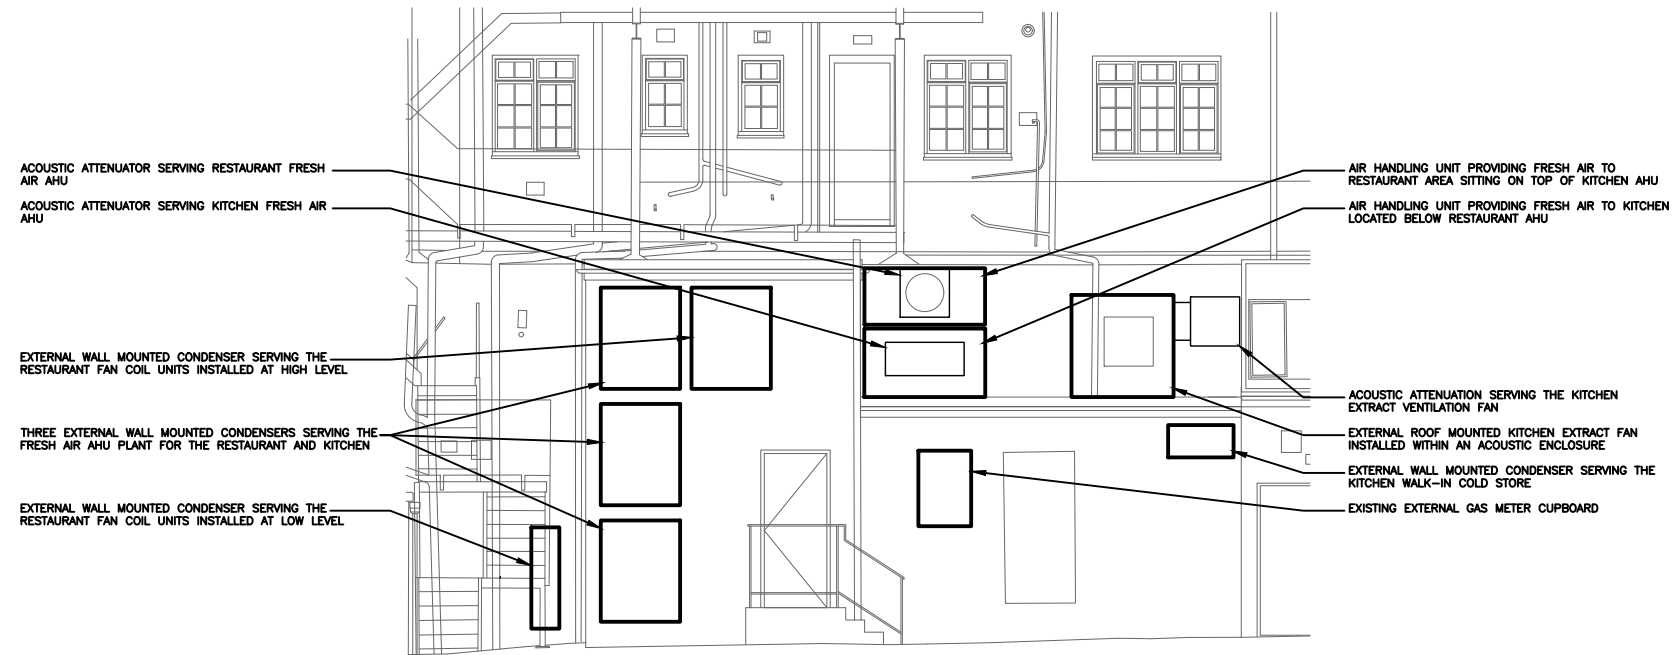

SECTION THROUGH PLANT AREA

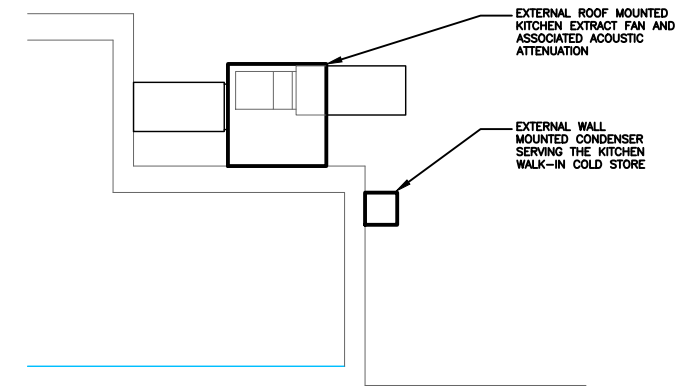

Amendments:

Drawing type:

PLANNING APPLICATION

Client: TISH RESTAURANT

Project:

196-198 HAVERSTOCK HILL
 BELSIZE PARK, NW3 2AG

Title:


EXISTING EXTERNAL PLANT
 REAR PLANT LAYOUT,
 ELEVATION AND SECTION

Scale: 1:100 ©A3 Date: 21/08/2017


Drawn: F. T. Checked: M. J.

Drg.no: 125815/PL/ME/001

Rev: RD

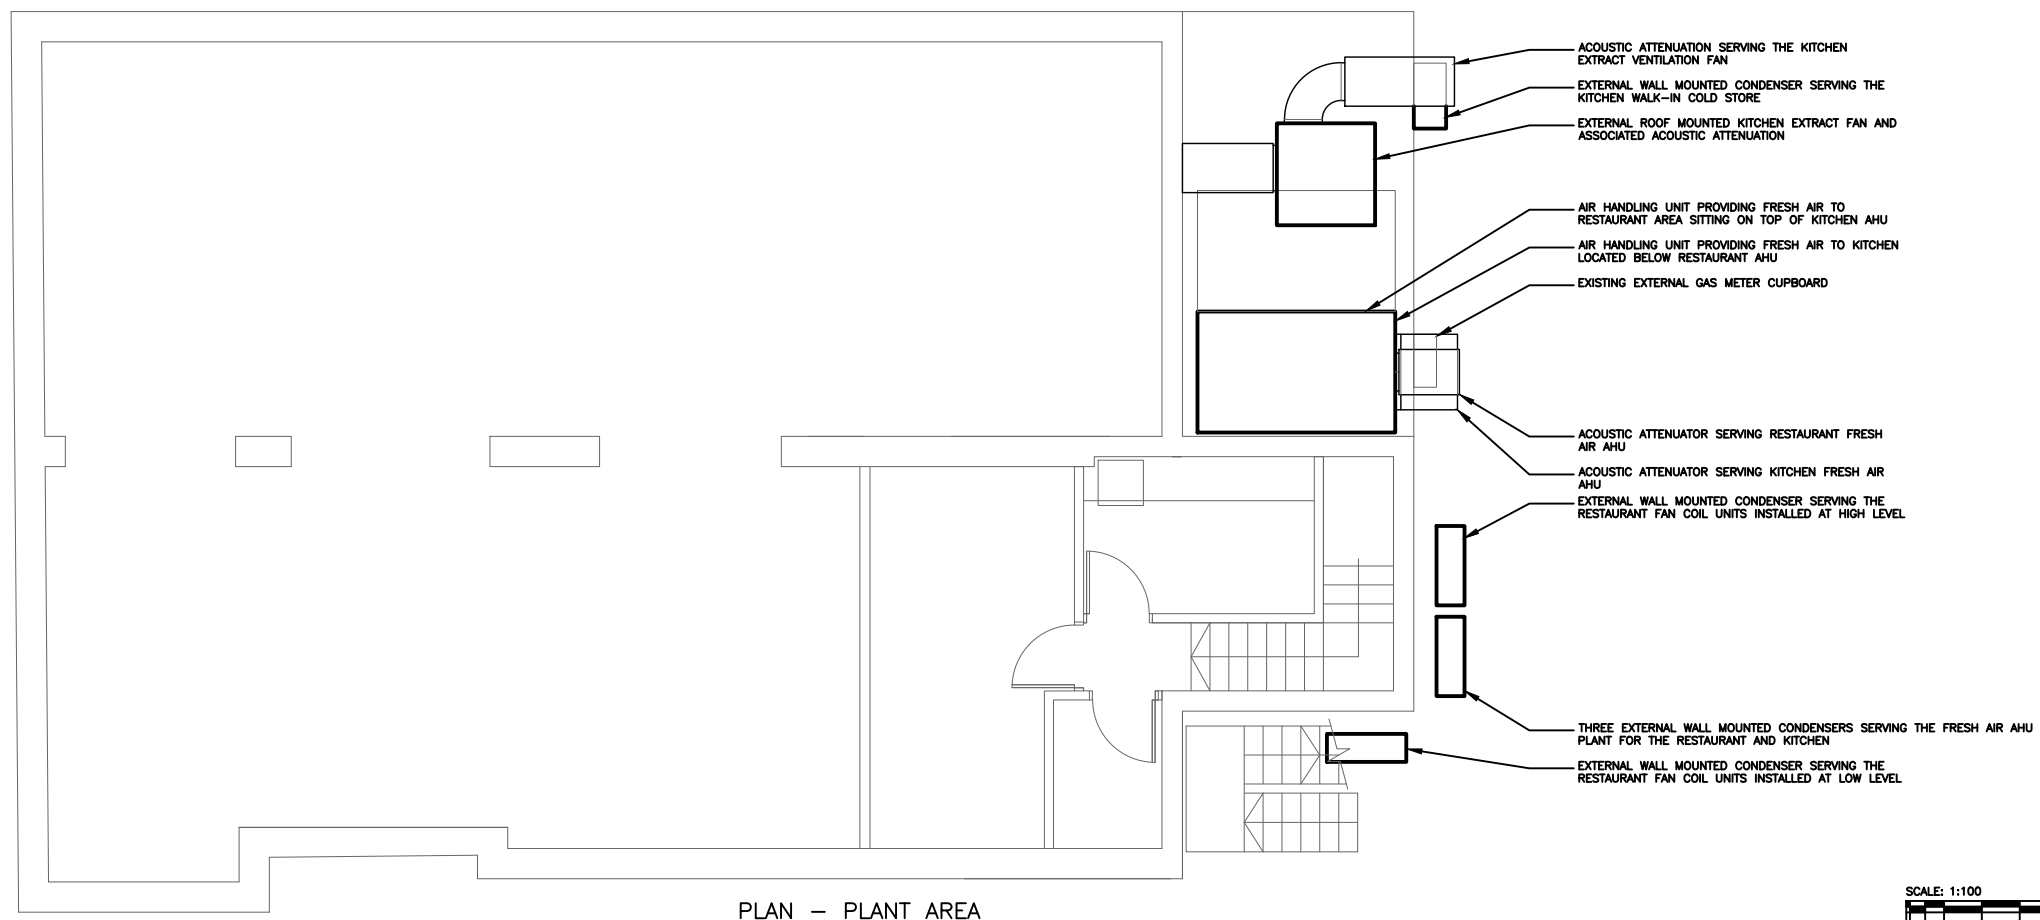

PLAN – PLANT AREA

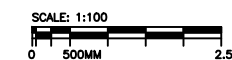

Watts.

Watts Group Limited
 1 Great Tower Street
 London EC3R 5AA
 T: 020 7280 8000
watts.co.uk

