

ZONED RESIDENTIAL

Houses fronting BELMONT ST

FACTORY


GARDENS

12'0"

HIGH WALL

BOUNDARY WALL

The buildings previously located on this area had mixed commercial & residential rights. Some were a status for houses.

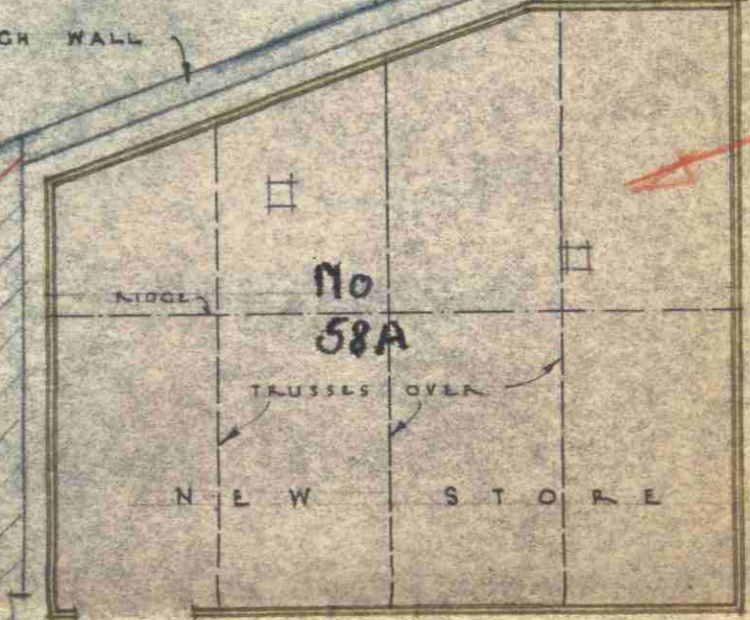


OPEN YARD


GARDEN

PRESCHEME RIGHT FOR INDUSTRIAL USE

GROUND FLOOR: GARAGE
FIRST FLOOR: FACTORY & OFFICE: IN OCCUPATION: MESSRS W.F. FISH PRODUCTS

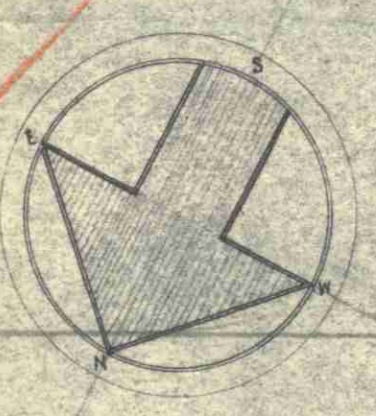

GENERAL

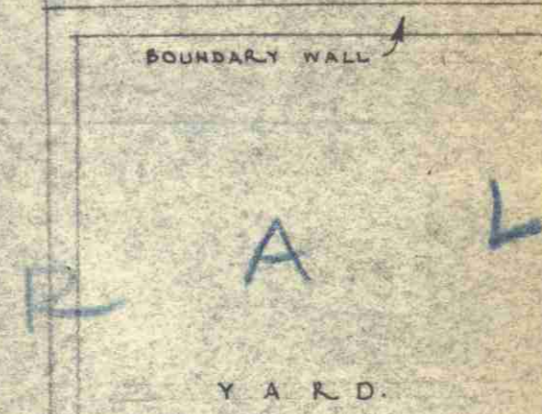

FISH PROCESSING IN OCCUPATION: MESSRS W.F. FISH PRODUCTS

MIXED COMMERCIAL & RESIDENTIAL

BUSINESS

ZONED

No 60

No 62

No 64

No 66

MIXED COMMERCIAL & RESIDENTIAL

SHOP. HARDWARE

SHOP TOBACCONIST ELECTRICAL

SHOP GREENGROCER

SHOP GREENGROCER

LEIVING ACCOM. OVER

WORKSHOP OVER

NO LIVING ACCOM.

NO LIVING ACCOMODATION

COVERED WAY

CROGSLAND ROAD.

TO CHALK FARM ROAD


Use mixed Commercial & residential

58 Existing residential

PRESENTED TO 3241 T.P.33735 29 APR 1947 TOWN PLANNING COMMITTEE.


PRESENTED TO 2536 24 MAY 1948 TOWN PLANNING COMMITTEE.

ARCHITECT L.O.O. 0118 21 MAR 1946 REF. TO

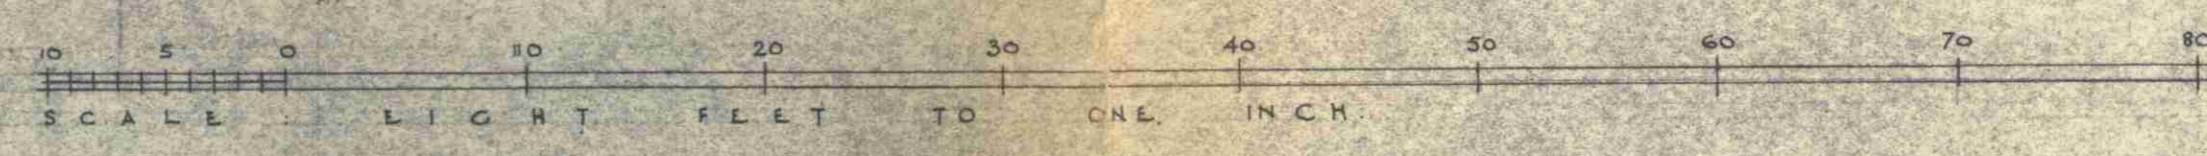


No 58A, CROGSLAND ROAD... N.W.I. PROPOSED TEMPORARY BUILDING.


BRIAN L. SUTCLIFFE & PARTNERS F.F.A.R.I.B.A., A.M.I.C.E. CHARTERED ARCHITECTS & CHARTERED CIVIL ENGINEERS 8, MANCHESTER SQUARE, LONDON, W.1.

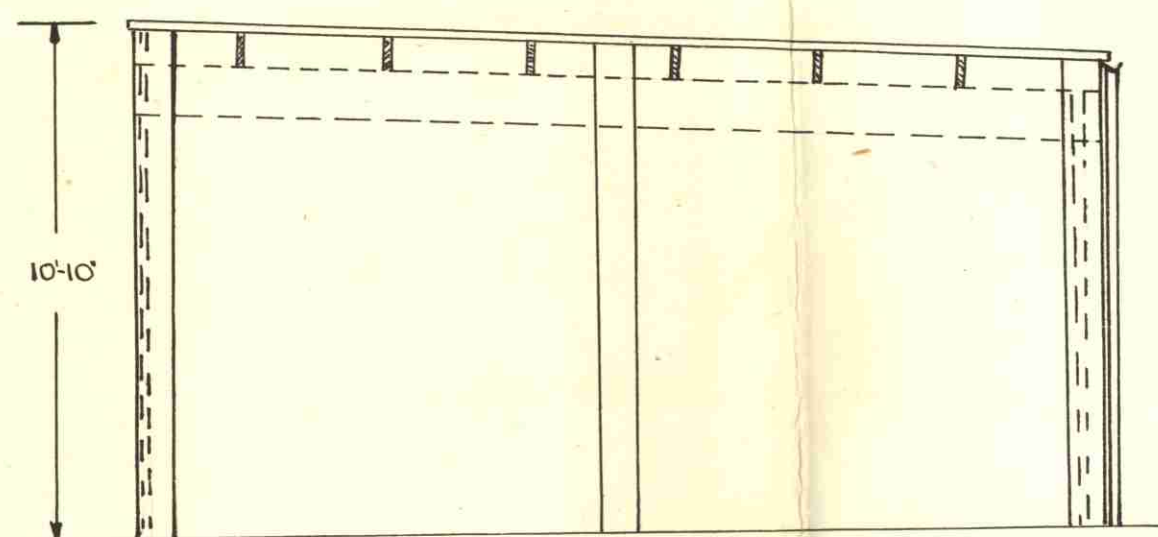


ELEVATION OF NORTH WALL

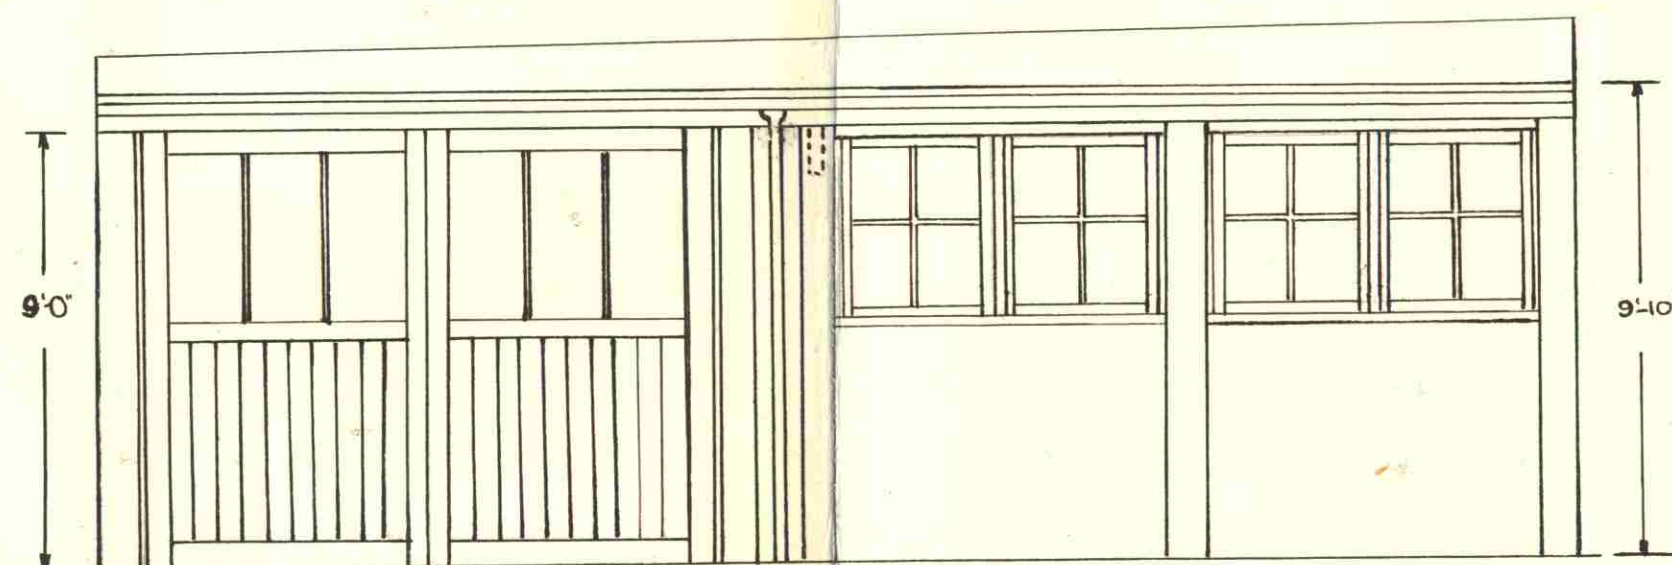


FRONT ELEVATION

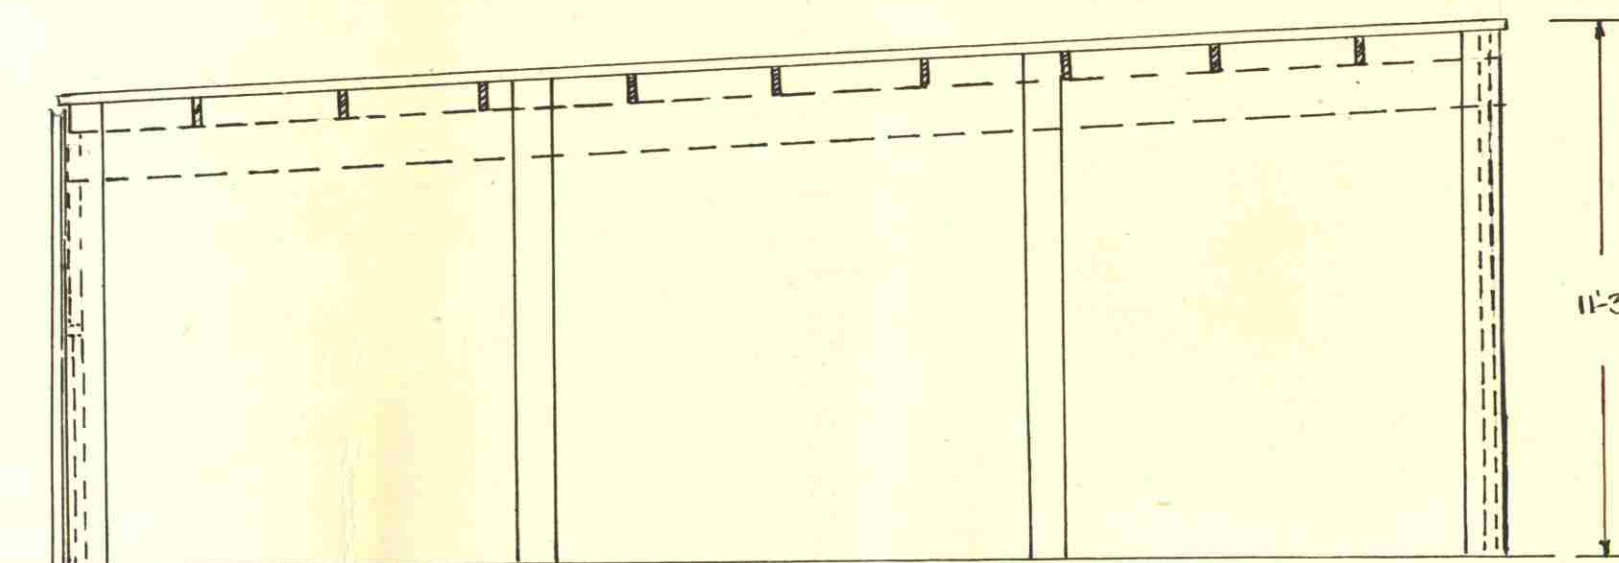

ELEVATION OF SOUTH WALL

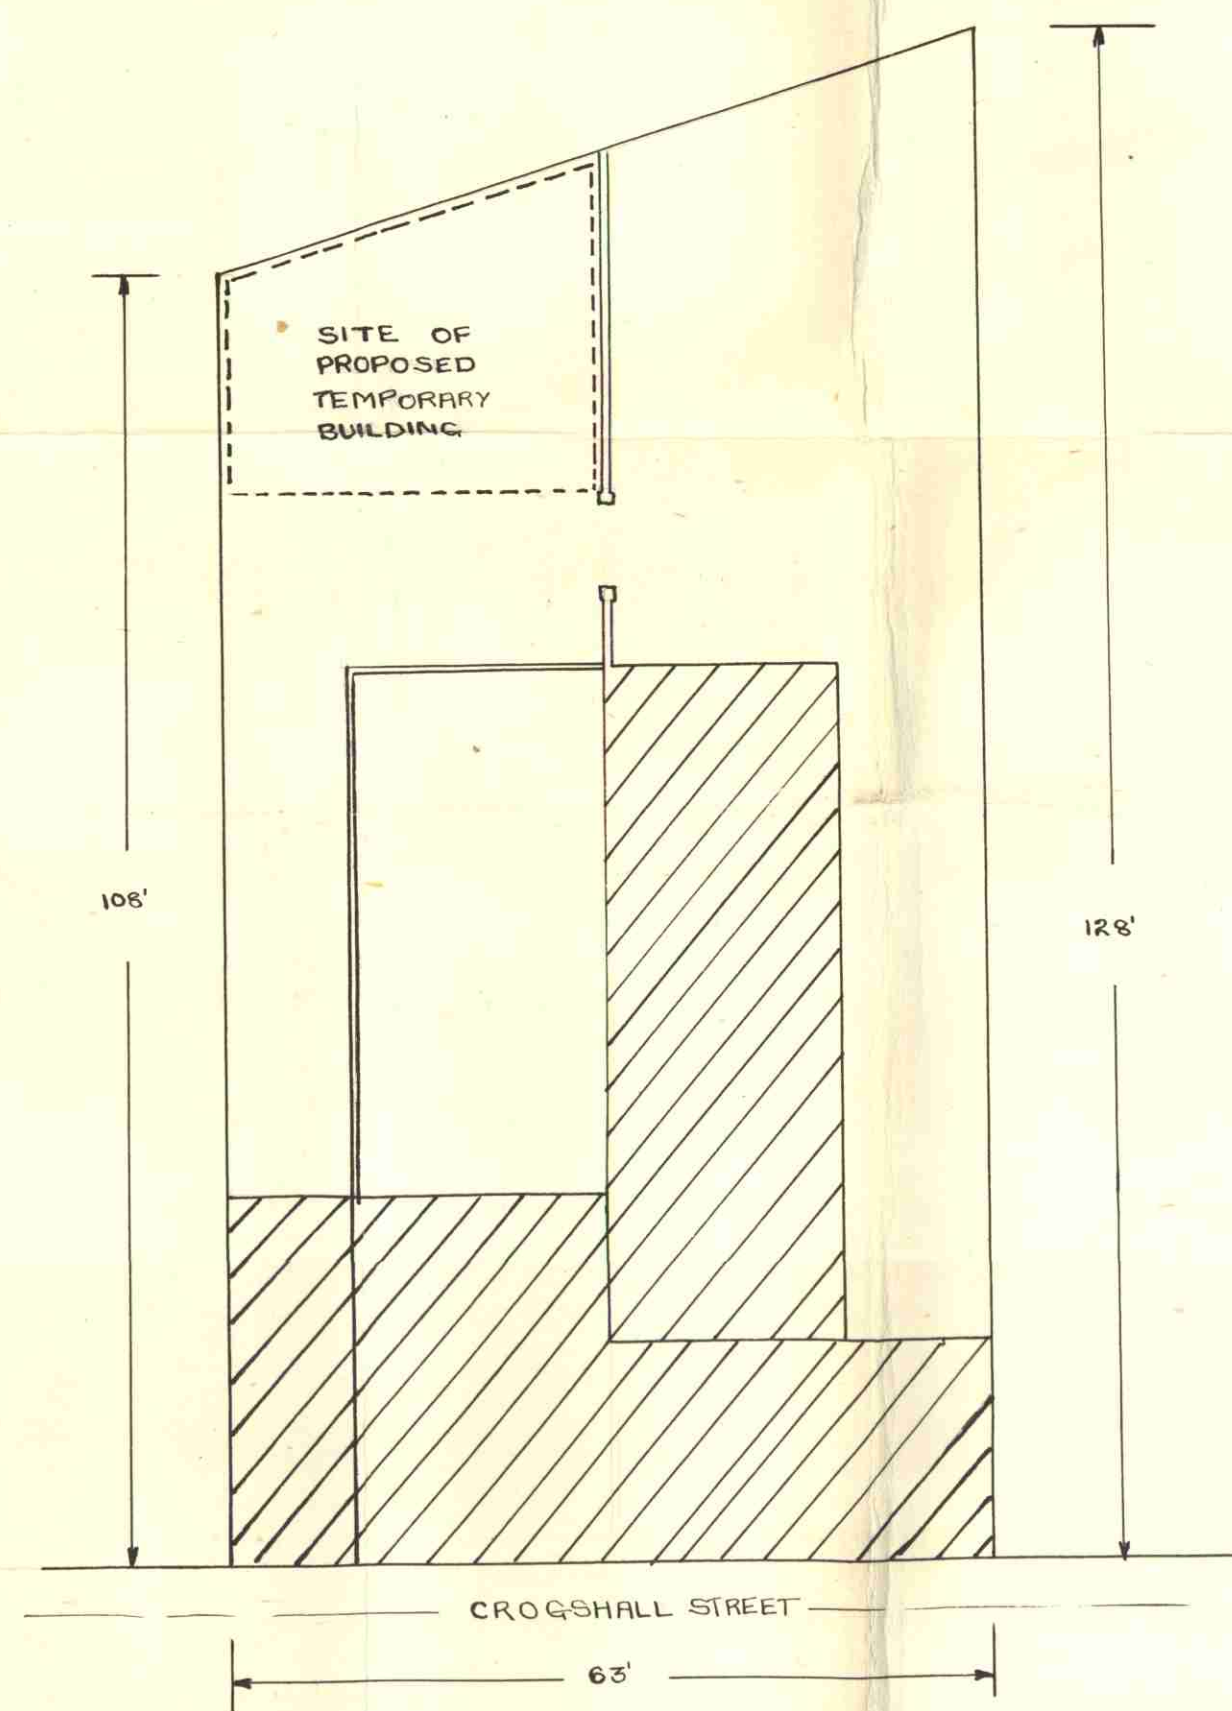

SITE PLAN
SCALE 1/4" = 1'

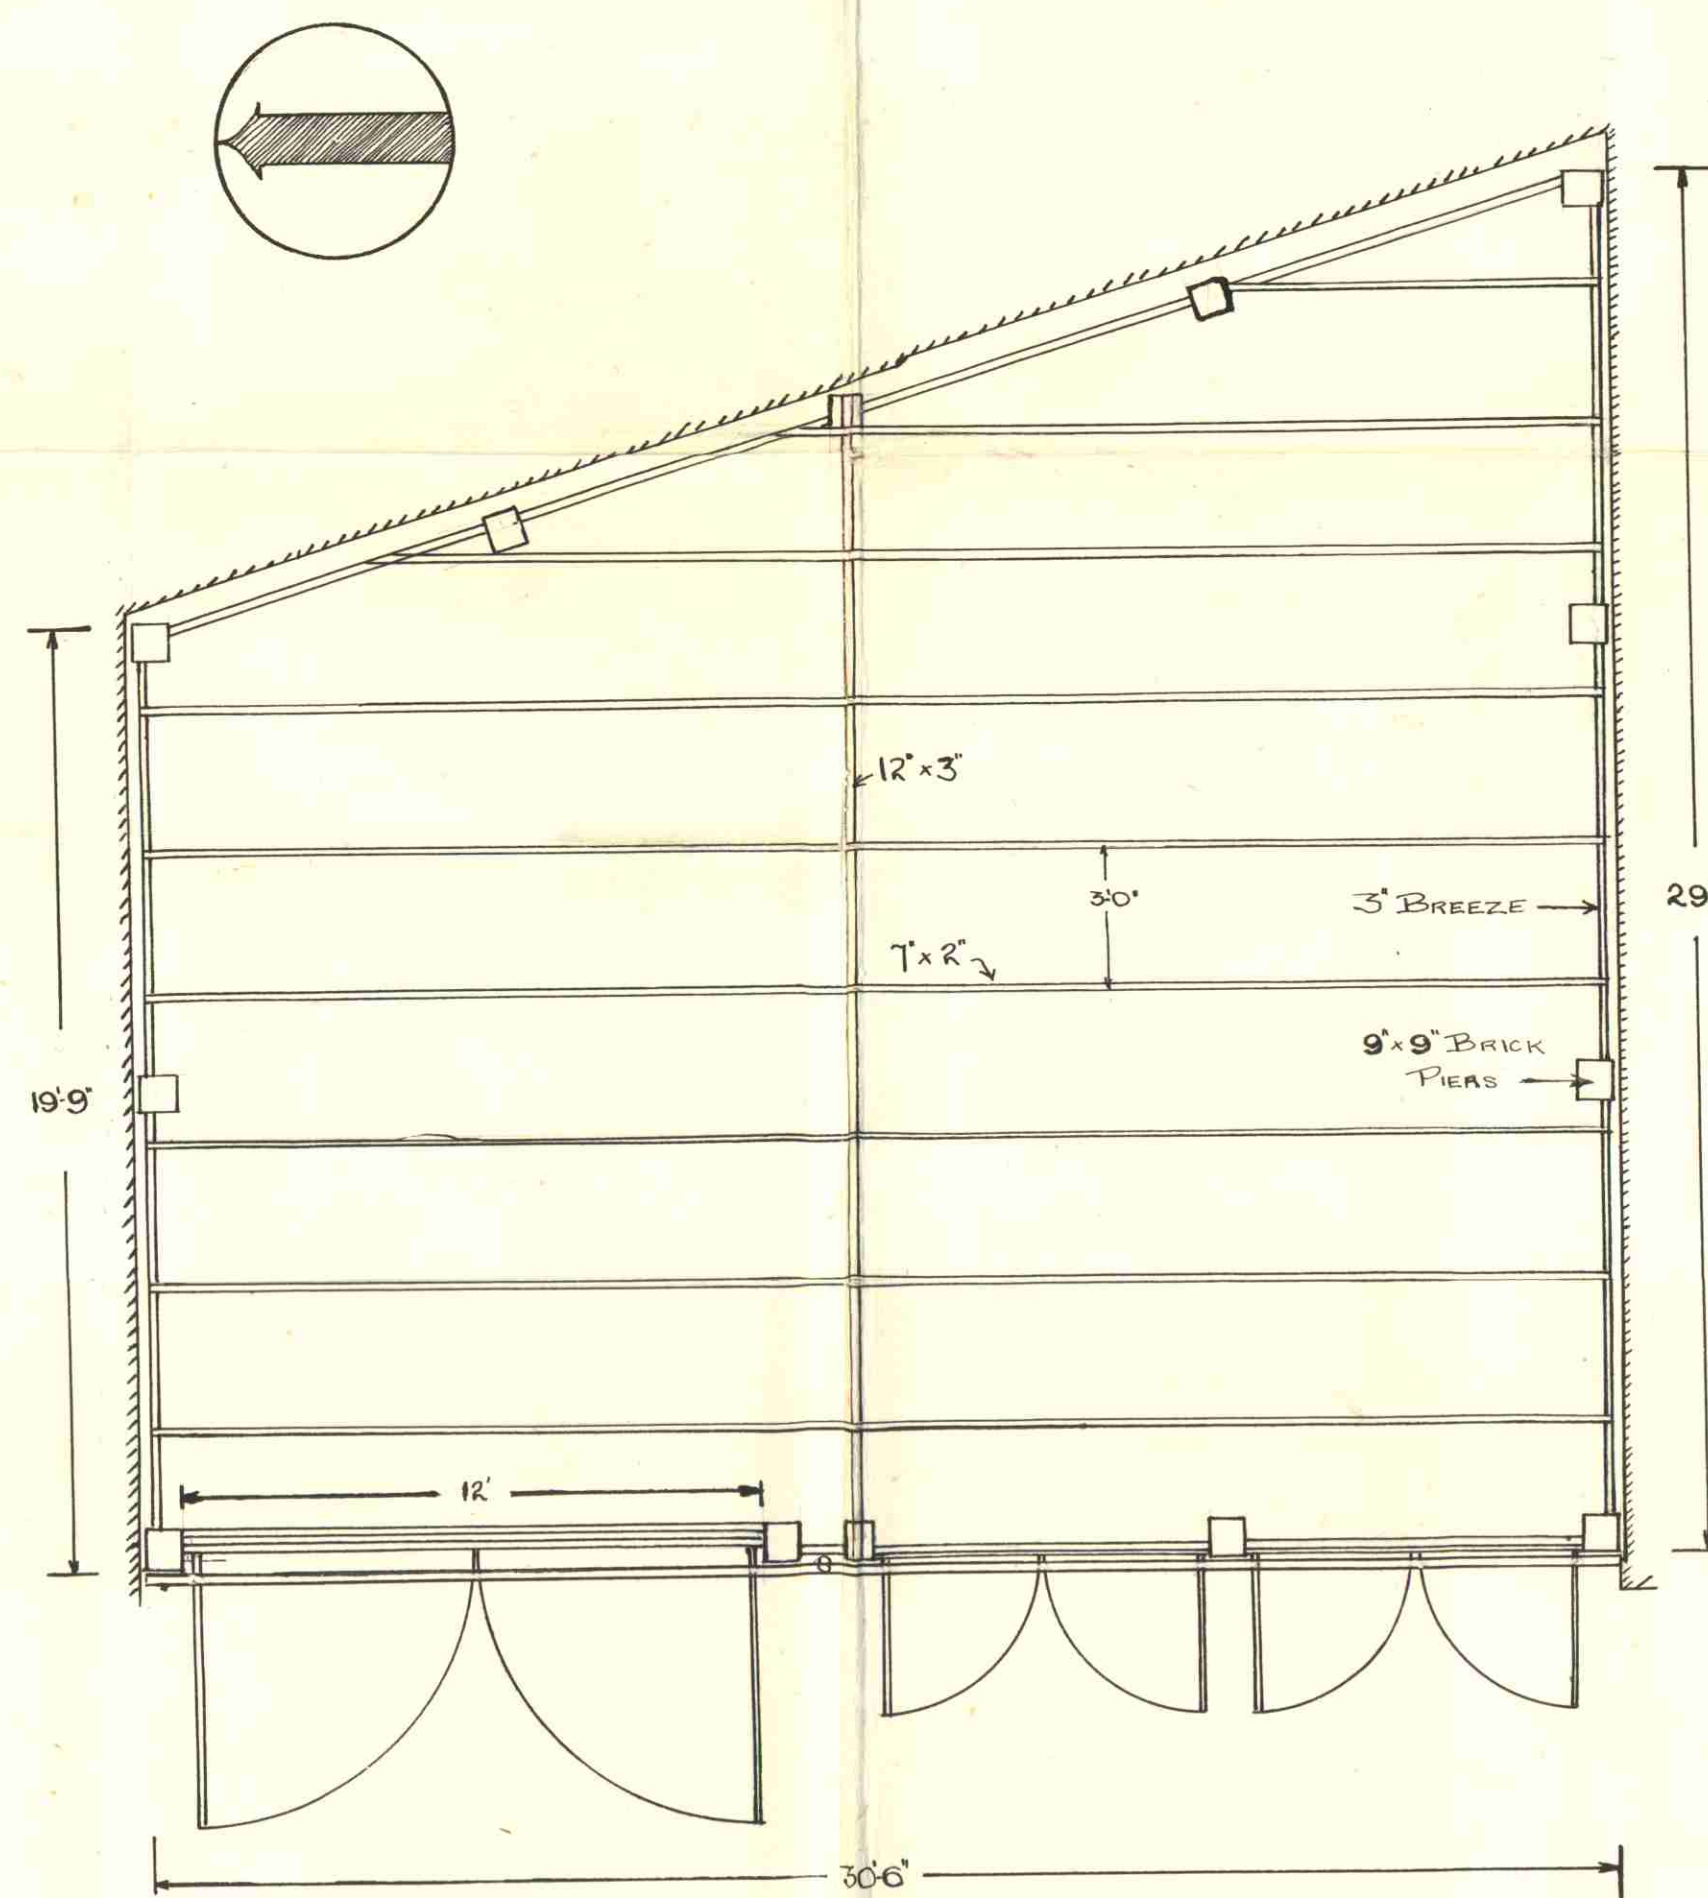

PLAN

PROPOSED
 TEMPORARY BUILDING AT
 CROGHALL STREET RD
 KENTISH TOWN

SCALE 1/4" = 1'

PRESENTED TO
 3241 T.P. 33735
 29 APR 1947
 TOWN PLANNING
 COMMITTEE.

ARCHITECT L.C.C.
 No. 9778
 SHOW
 21 MAR 1946
 S. C.
 REF.
 TO