



6TH FLOOR

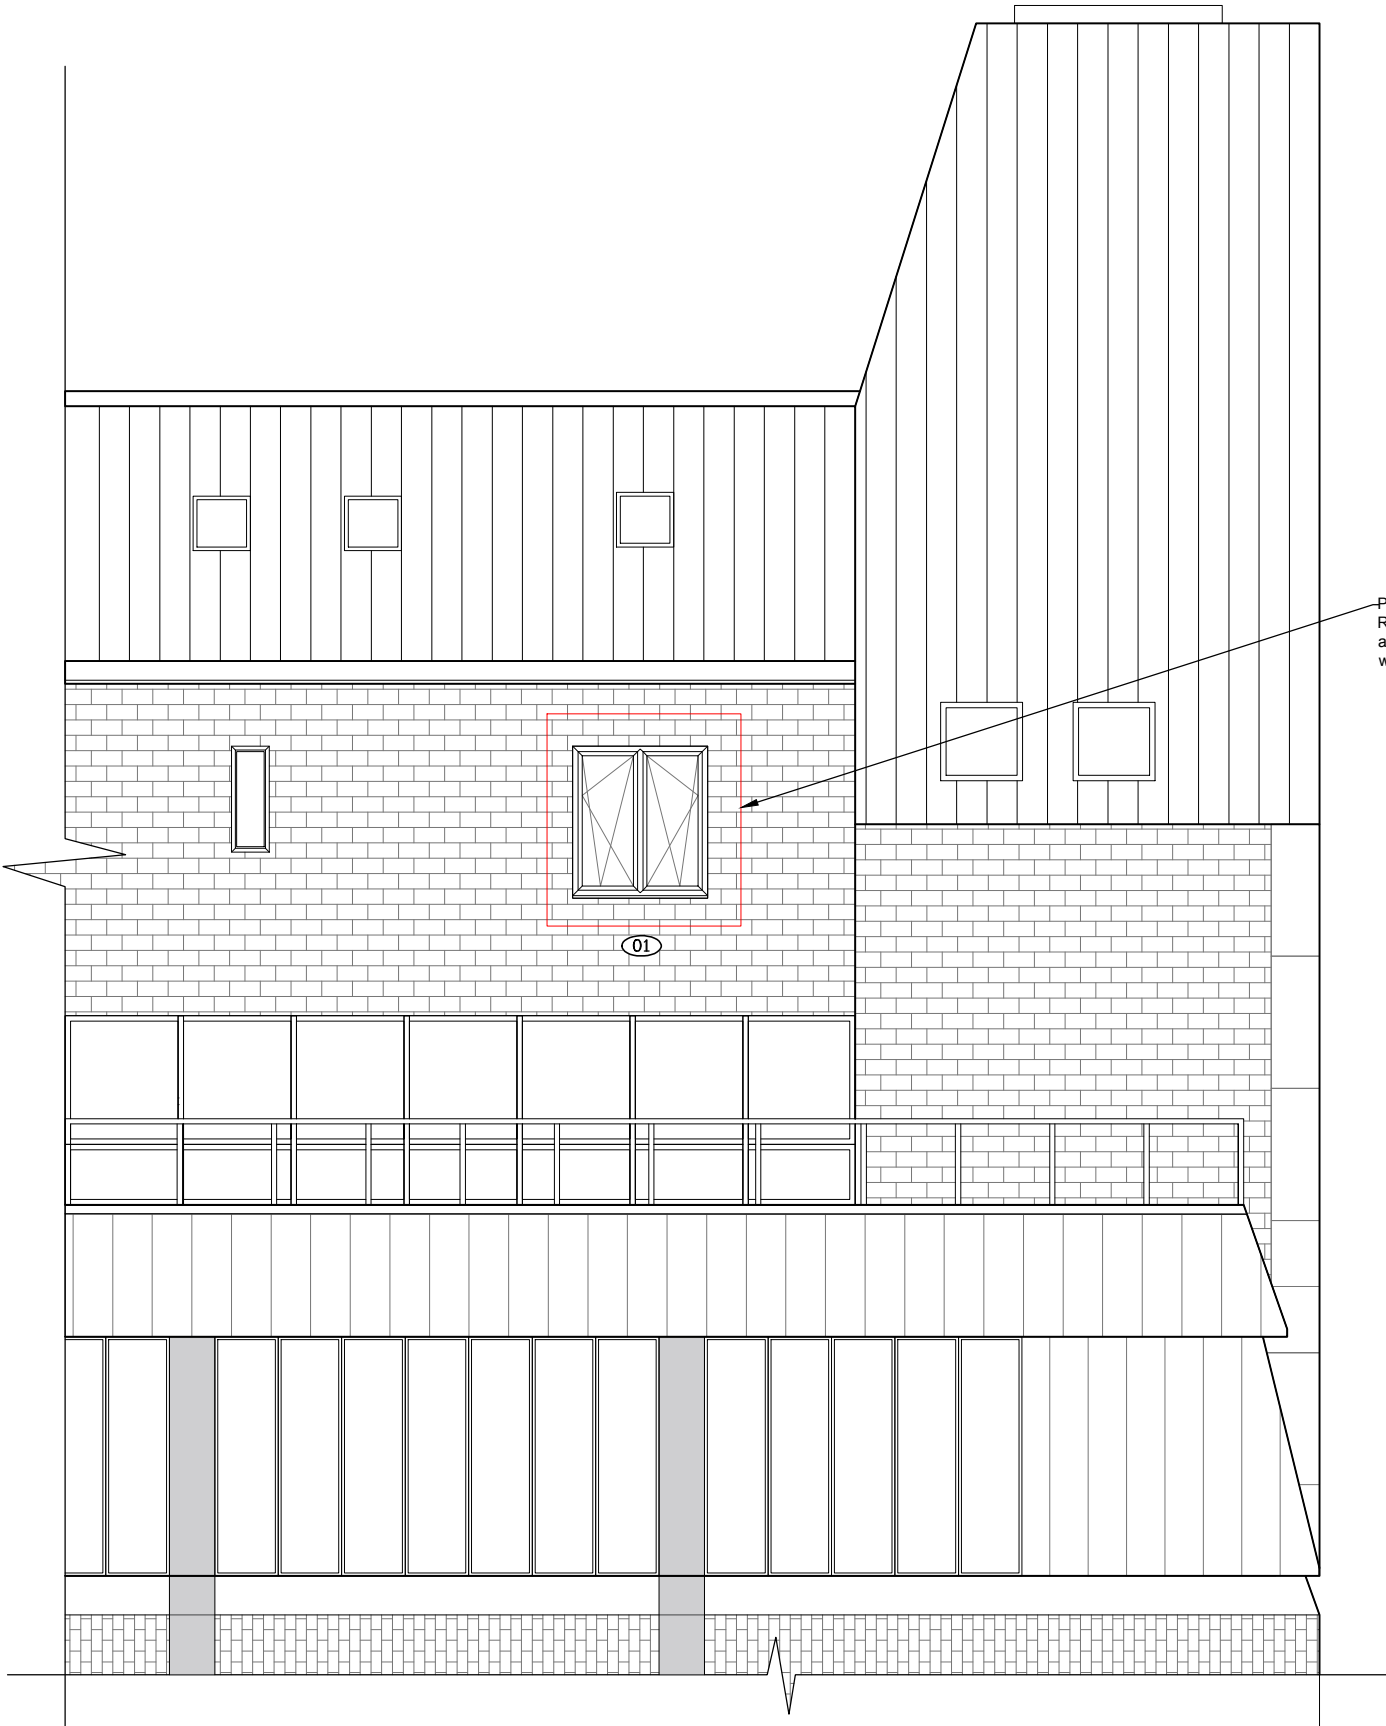

Proposed work:  
Remove brick below the existing opening  
and install a white PVCu tilt & turn window  
with anthracite grey/white finish.

PROPOSED REAR ELEVATION

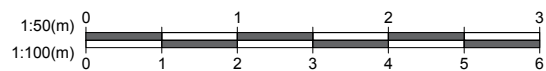

1. All dimensions in millimetres (mm) and levels in metres (m) unless noted otherwise.
2. This drawing to be read in conjunction with all other relevant drawings and specification.
3. All work to comply with the relevant British Standards, Codes of Practice and the Building Regulations.

Revisions:

Customer: Mr John Jayne  
Fitzroy House  
47 Fitzroy Street  
London  
W1T 6LA

Drawing Title:  
Proposed elevation

Drawing No: 4045/PP/03 Contract No: EF4045AW

Scale: 1:100 Starting Date: 30/10/2018

Drawn: V. Podkolzina Size: A3 Revision: . Ref No: .

EVEREST  
CONSERVATORIES  
EVEREST HOUSE  
SOPERS ROAD  
CUFFLEY  
EN6 4SG