


109 Brownhill Road
 London
 SE6 2HF
 Tel: 0208 806 5353
 Email: info@pinnaclearchitecture.co.uk
 www.pinnaclearchitecture.co.uk

NOTES:
 THE CONTRACTORS ARE TO CHECK ALL DIMENSIONS, DRAIN RUNS AND GENERAL CONDITIONS ON SITE BEFORE WORKS COMMENCE, AND INFORM PINNACLE ARCHITECTURE IMMEDIATELY UPON DISCOVERY OF ANY ERRORS, OMISSIONS OR DISCREPANCIES. ALL WORKS ARE TO BE CARRIED OUT IN ACCORDANCE WITH CURRENT BUILDING REGULATIONS, BRITISH STANDARDS, CODE OF PRACTICE AND LOCAL AUTHORITY REQUIREMENTS. DO NOT SCALE FROM THIS DRAWING WITHOUT FIRST OBTAINING WRITTEN AUTHORIZATION FROM PINNACLE ARCHITECTURE.
 THE CONTENTS OF THIS PLAN INCLUDING THE PRINTED NOTES ARE COPYRIGHTED AND REPRODUCTION IN WHOLE OR PART IS NOT PERMITTED WITHOUT PRIOR CONSENT OF PINNACLE ARCHITECTURE IN WRITING.

DRAWING STATUS

PRELIMINARY	<input type="checkbox"/>	TENDER	<input type="checkbox"/>
PLANNING	<input checked="" type="checkbox"/>	BILLS OF QUANTITIES	<input type="checkbox"/>
BUILDING REGULATIONS	<input type="checkbox"/>	CONSTRUCTION	<input type="checkbox"/>
COMMENTS/APPROVAL	<input type="checkbox"/>	AS BUILT	<input type="checkbox"/>

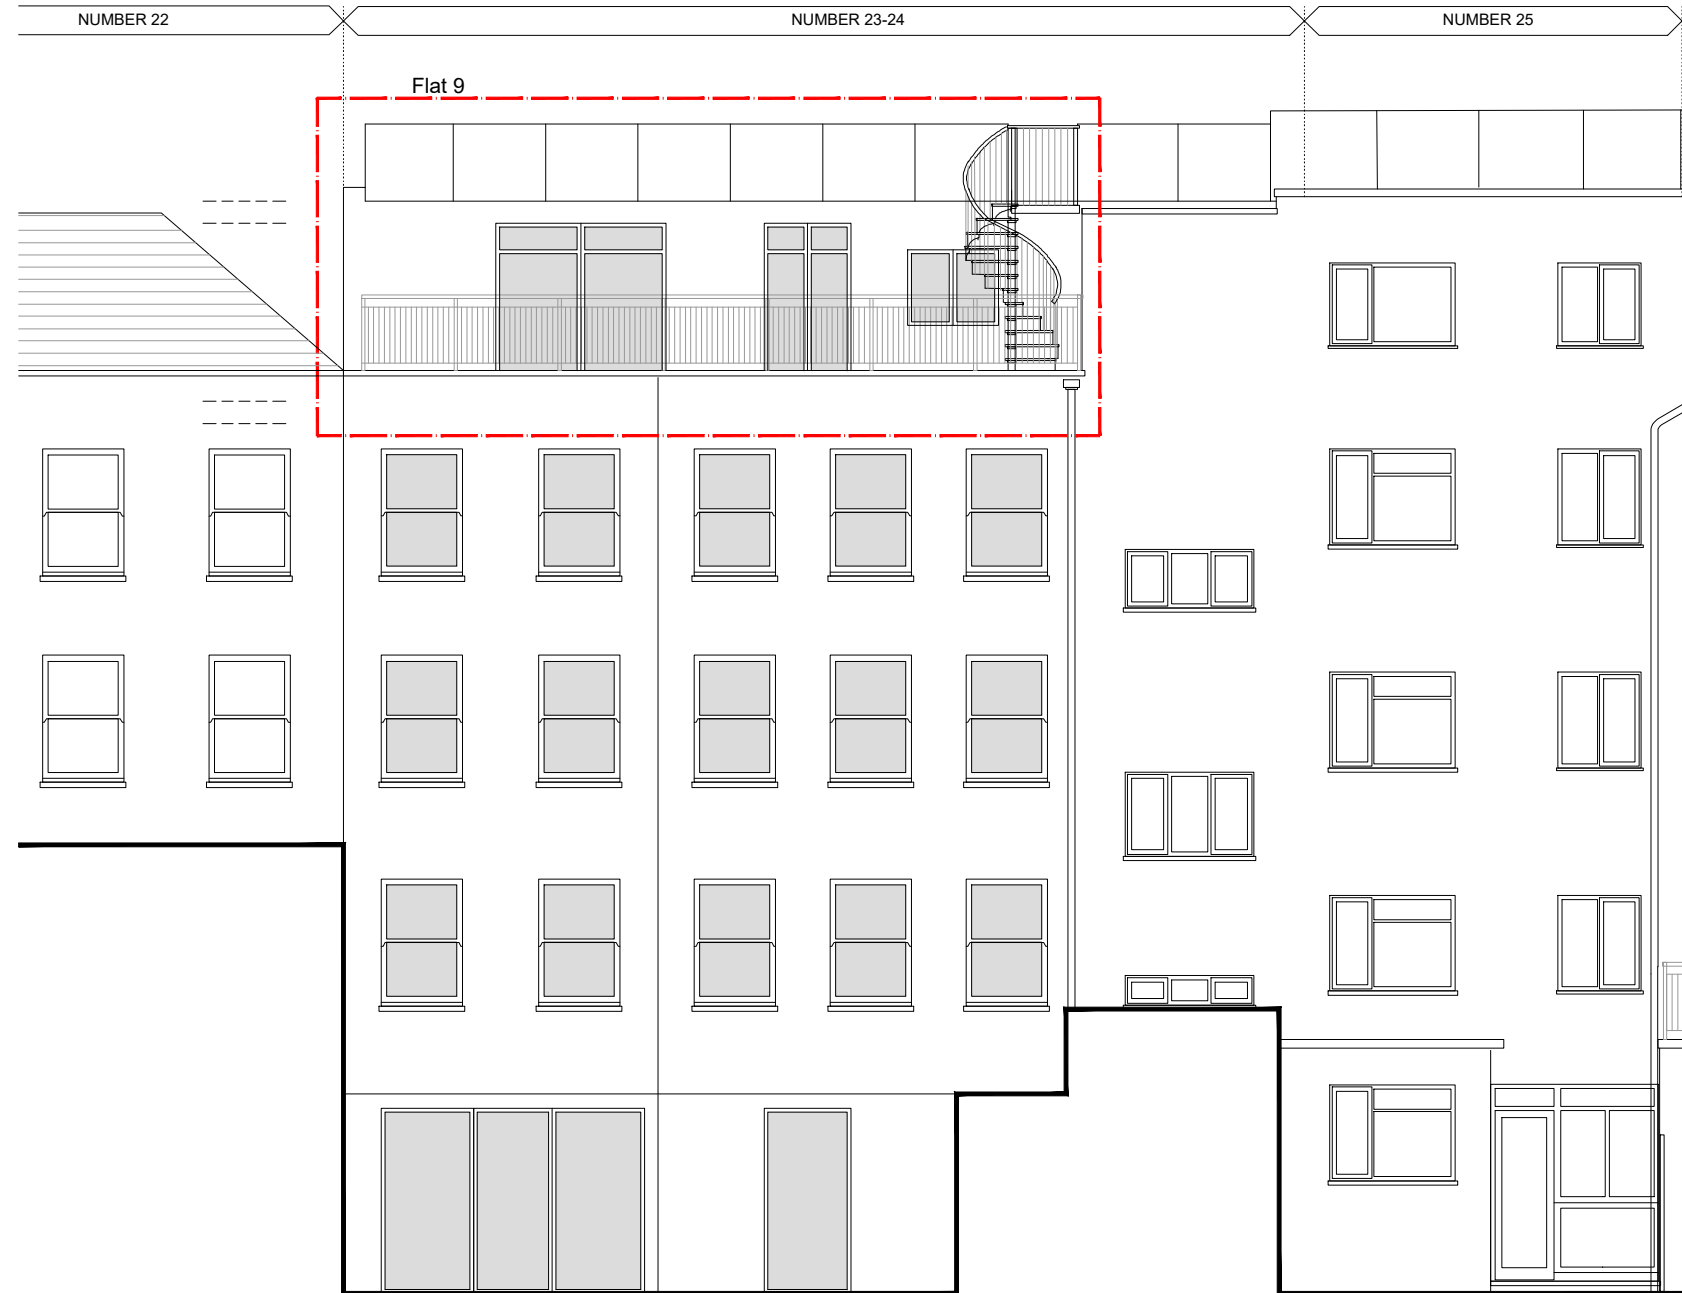

Existing Rear Elevation

REF. NO. 20180749-PL03	REVISION R00
----------------------------------	------------------------

PROJECT
 23 - 24 Great James Street, London WC1N 3ES

TITLE
 Existing Rear Elevation - 4th Floor - Flat 9

SCALE	DRAWN BY	DATE	CHECKED BY
A3 1:100	A.H.	13/08/18	A.HASSAN
A1 1:50			