

**81 ST AUG. RD PAVILION**  
**LOCATION PLAN**

Project number	Drawing number	Revision
24	00A	/
Date	Status	
August 2018	Planning	
Scale	Drawn	Checked
1:1 250 @ A3	AB	

Rev.	Date	Description

Notes



Do not scale from this drawing. All dimensions to be checked on site. ATELIER BAULIER to be notified of any discrepancies between the drawing and site conditions. To be read in conjunction with all relevant specifications, schedules and drawings.  
 © ATELIER BAULIER 2018

1 LOCATION PLAN  
 00A SCALE: 1:1250

**ATELIER**

Aurore Baulier RIBA

Unit 5E - Stamford Works  
 Gillett Street  
 LONDON N16 8JH

+44 (0)75 8284 3659  
 info@atelierbaulier.com

**BAULIER**


# 81 ST AUG. RD PAVILION SITE PLAN

Project number	Drawing number	Revision
24	00B	/
Date	Status	
August 2018	Planning	
Scale	Drawn	Checked
1:500 @ A3	AB	

Rev.	Date	Description
------	------	-------------

Notes

Do not scale from this drawing. All dimensions to be checked on site. ATELIER BAULIER to be notified of any discrepancies between the drawing and site conditions. To be read in conjunction with all relevant specifications, schedules and drawings.  
© ATELIER BAULIER 2018

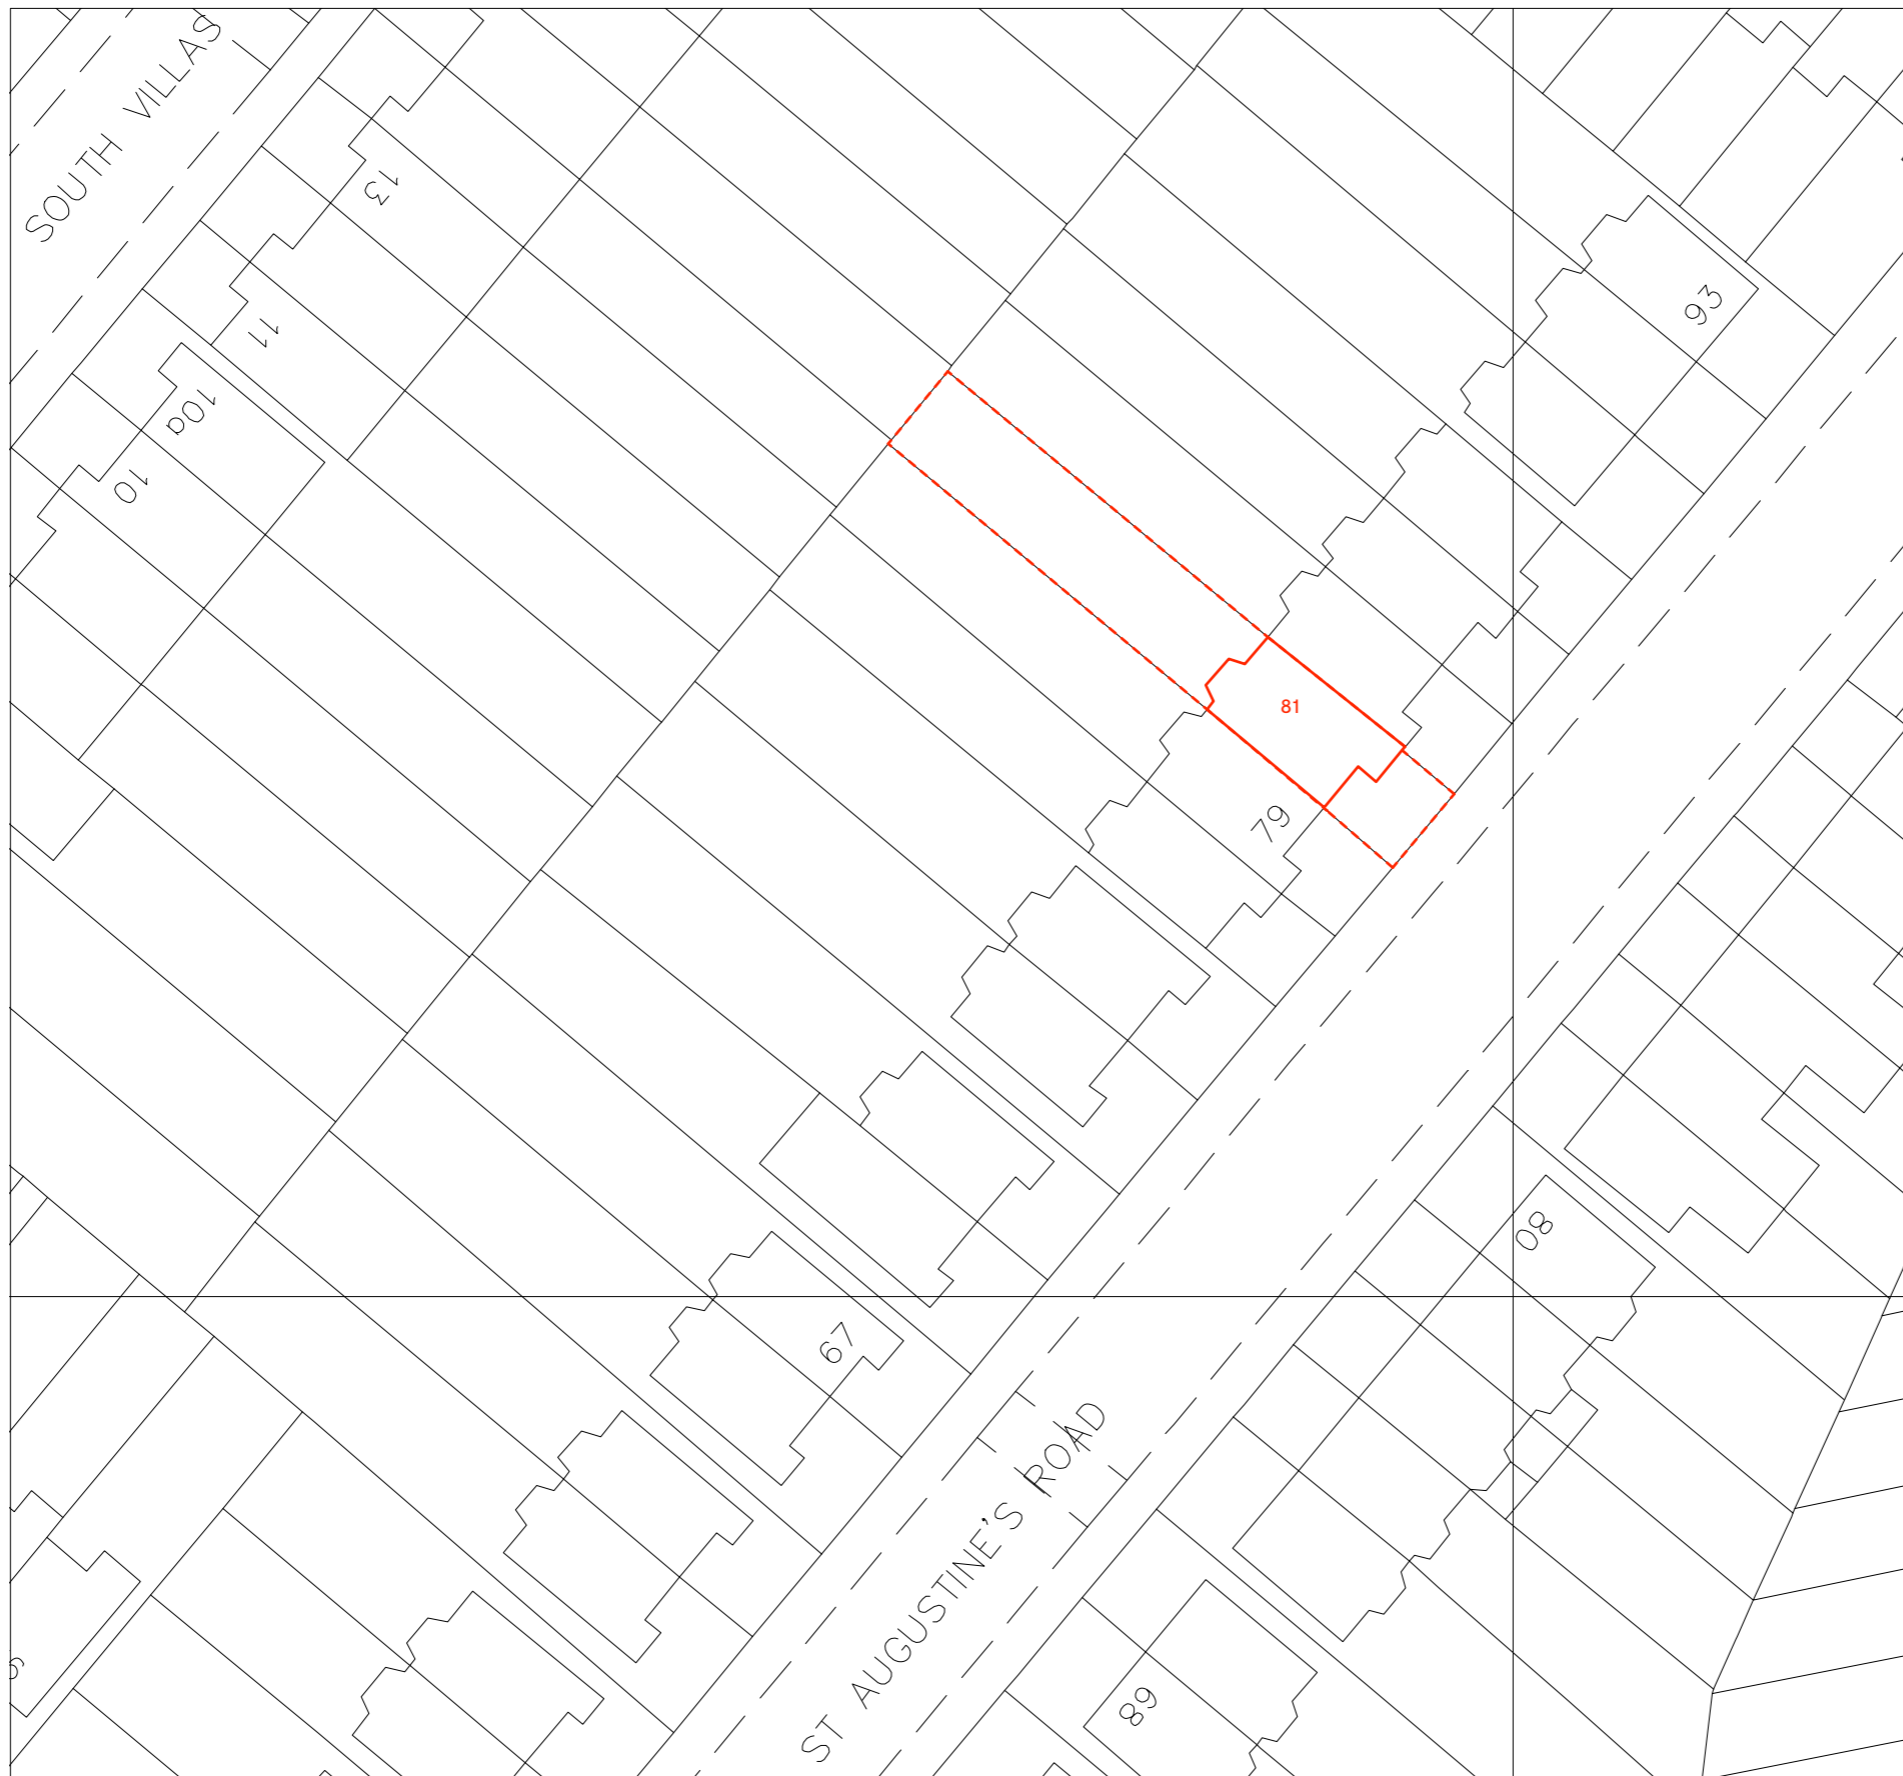

1 SITE PLAN  
00B SCALE: 1:500



**A T E L I E R**

Aurore Baulier RIBA

Unit 5E - Stamford Works  
Gillett Street  
LONDON N16 8JH

+44 (0)75 8284 3659  
info@atelierbaulier.com

**B A U L I E R**

**81 ST AUG. RD PAVILION**

**GARDEN PLAN**

EXISTING

Project number	Drawing number	Revision
24	001	/

Date  
**August 2018**

Status  
**Planning**


Scale  
**1:150 @ A3**

Drawn  
**AB**

Checked

Rev.	Date	Description
/		

Notes

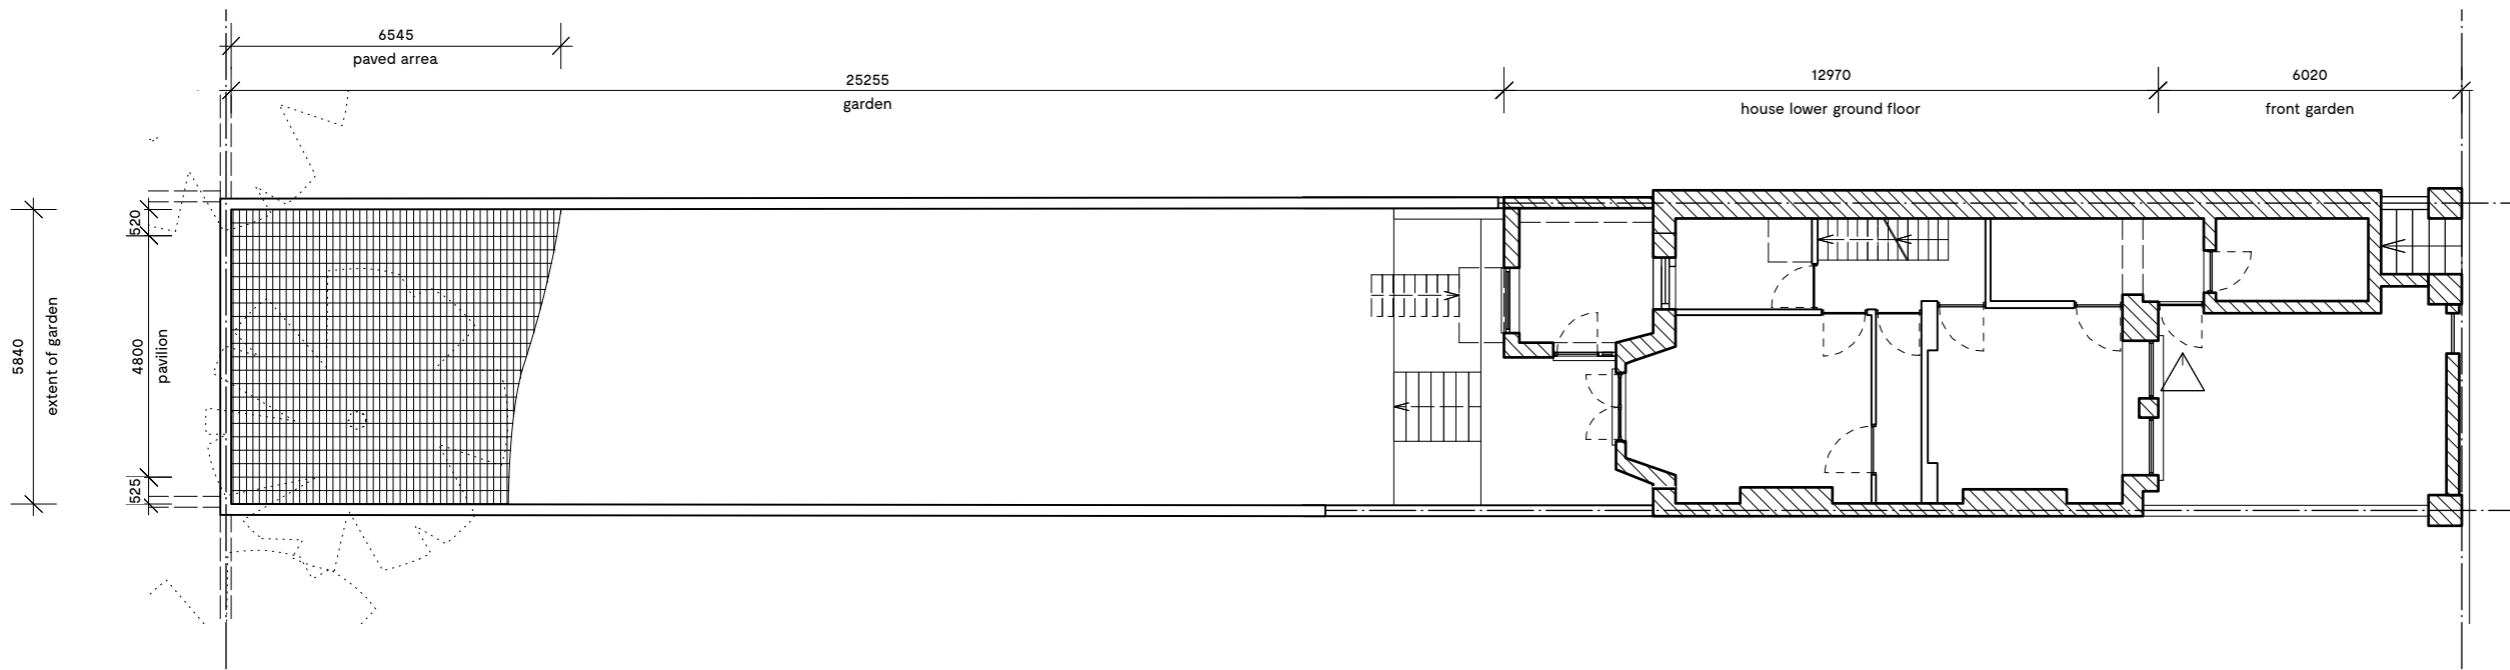

1 EXISTING | GARDEN PLAN  
001 SCALE: 1:150

Do not scale from this drawing. All dimensions to be checked on site. ATELIER BAULIER to be notified of any discrepancies between the drawing and site conditions. To be read in conjunction with all relevant specifications, schedules and drawings.  
© ATELIER BAULIER 2018



**A T E L I E R**

Aurore Baulier RIBA

Unit 5E - Stamford Works  
Gillett Street  
LONDON N16 8JH

+44 (0)75 8284 3659  
info@atelierbaulier.com


**B A U L I E R**

**81 ST AUG. RD PAVILION**  
**GARDEN BLOCK PLAN**  
 PROPOSED

Project number	Drawing number	Revision
24	002	B
Date	Status	
August 2018	Planning	
Scale	Drawn	Checked
1:150 @ A3	AB	

Rev.	Date	Description
A	25.09.2018	Skylight amended.
B	29.10.2018	Pavilion size reduced - roof changed to flat.


Notes  
**NOT FOR CONSTRUCTION**

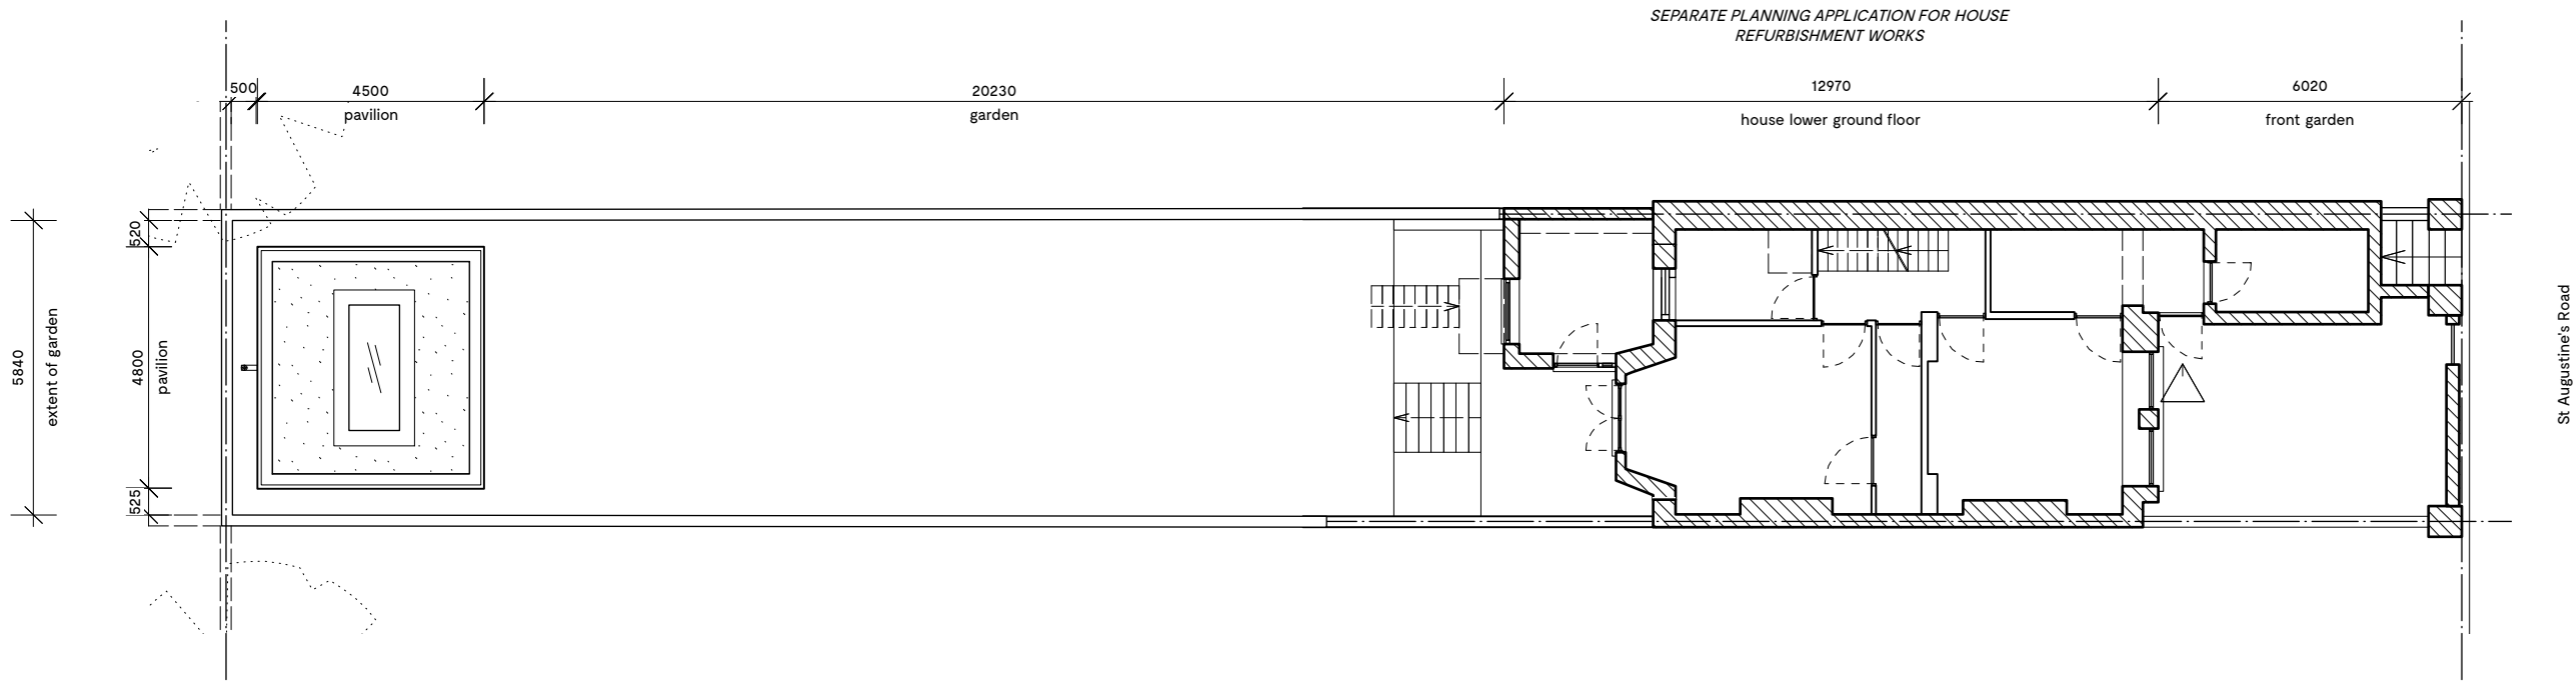

SEPARATE PLANNING APPLICATION FOR HOUSE  
 REFURBISHMENT WORKS

1 PROPOSED | GARDEN BLOCK PLAN  
 002 SCALE: 1:150

Do not scale from this drawing. All dimensions to be checked on site. ATELIER BAULIER to be notified of any discrepancies between the drawing and site conditions. To be read in conjunction with all relevant specifications, schedules and drawings.  
 © ATELIER BAULIER 2018

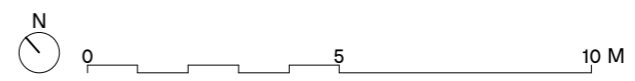

**ATELIER**

Aurore Baulier RIBA

The Print House  
 18 Ashwin Street  
 LONDON E8 3DL

+44 (0)75 8284 3659  
 info@atelierbaulier.com

**BAULIER**

**81 ST AUG. RD PAVILION**

**FLOOR PLAN**


PROPOSED

Project number	Drawing number	Revision
24	101	B
Date	Status	
August 2018	Planning	
Scale	Drawn	Checked
1:50 @ A3	AB	

Rev.	Date	Description
A	25.09.2018	Skylight amended.
B	20.10.2018	Pavilion size reduced - roof changed to flat.

Notes  
**NOT FOR CONSTRUCTION**

Do not scale from this drawing. All dimensions to be checked on site. ATELIER BAULIER to be notified of any discrepancies between the drawing and site conditions. To be read in conjunction with all relevant specifications, schedules and drawings.  
© ATELIER BAULIER 2018

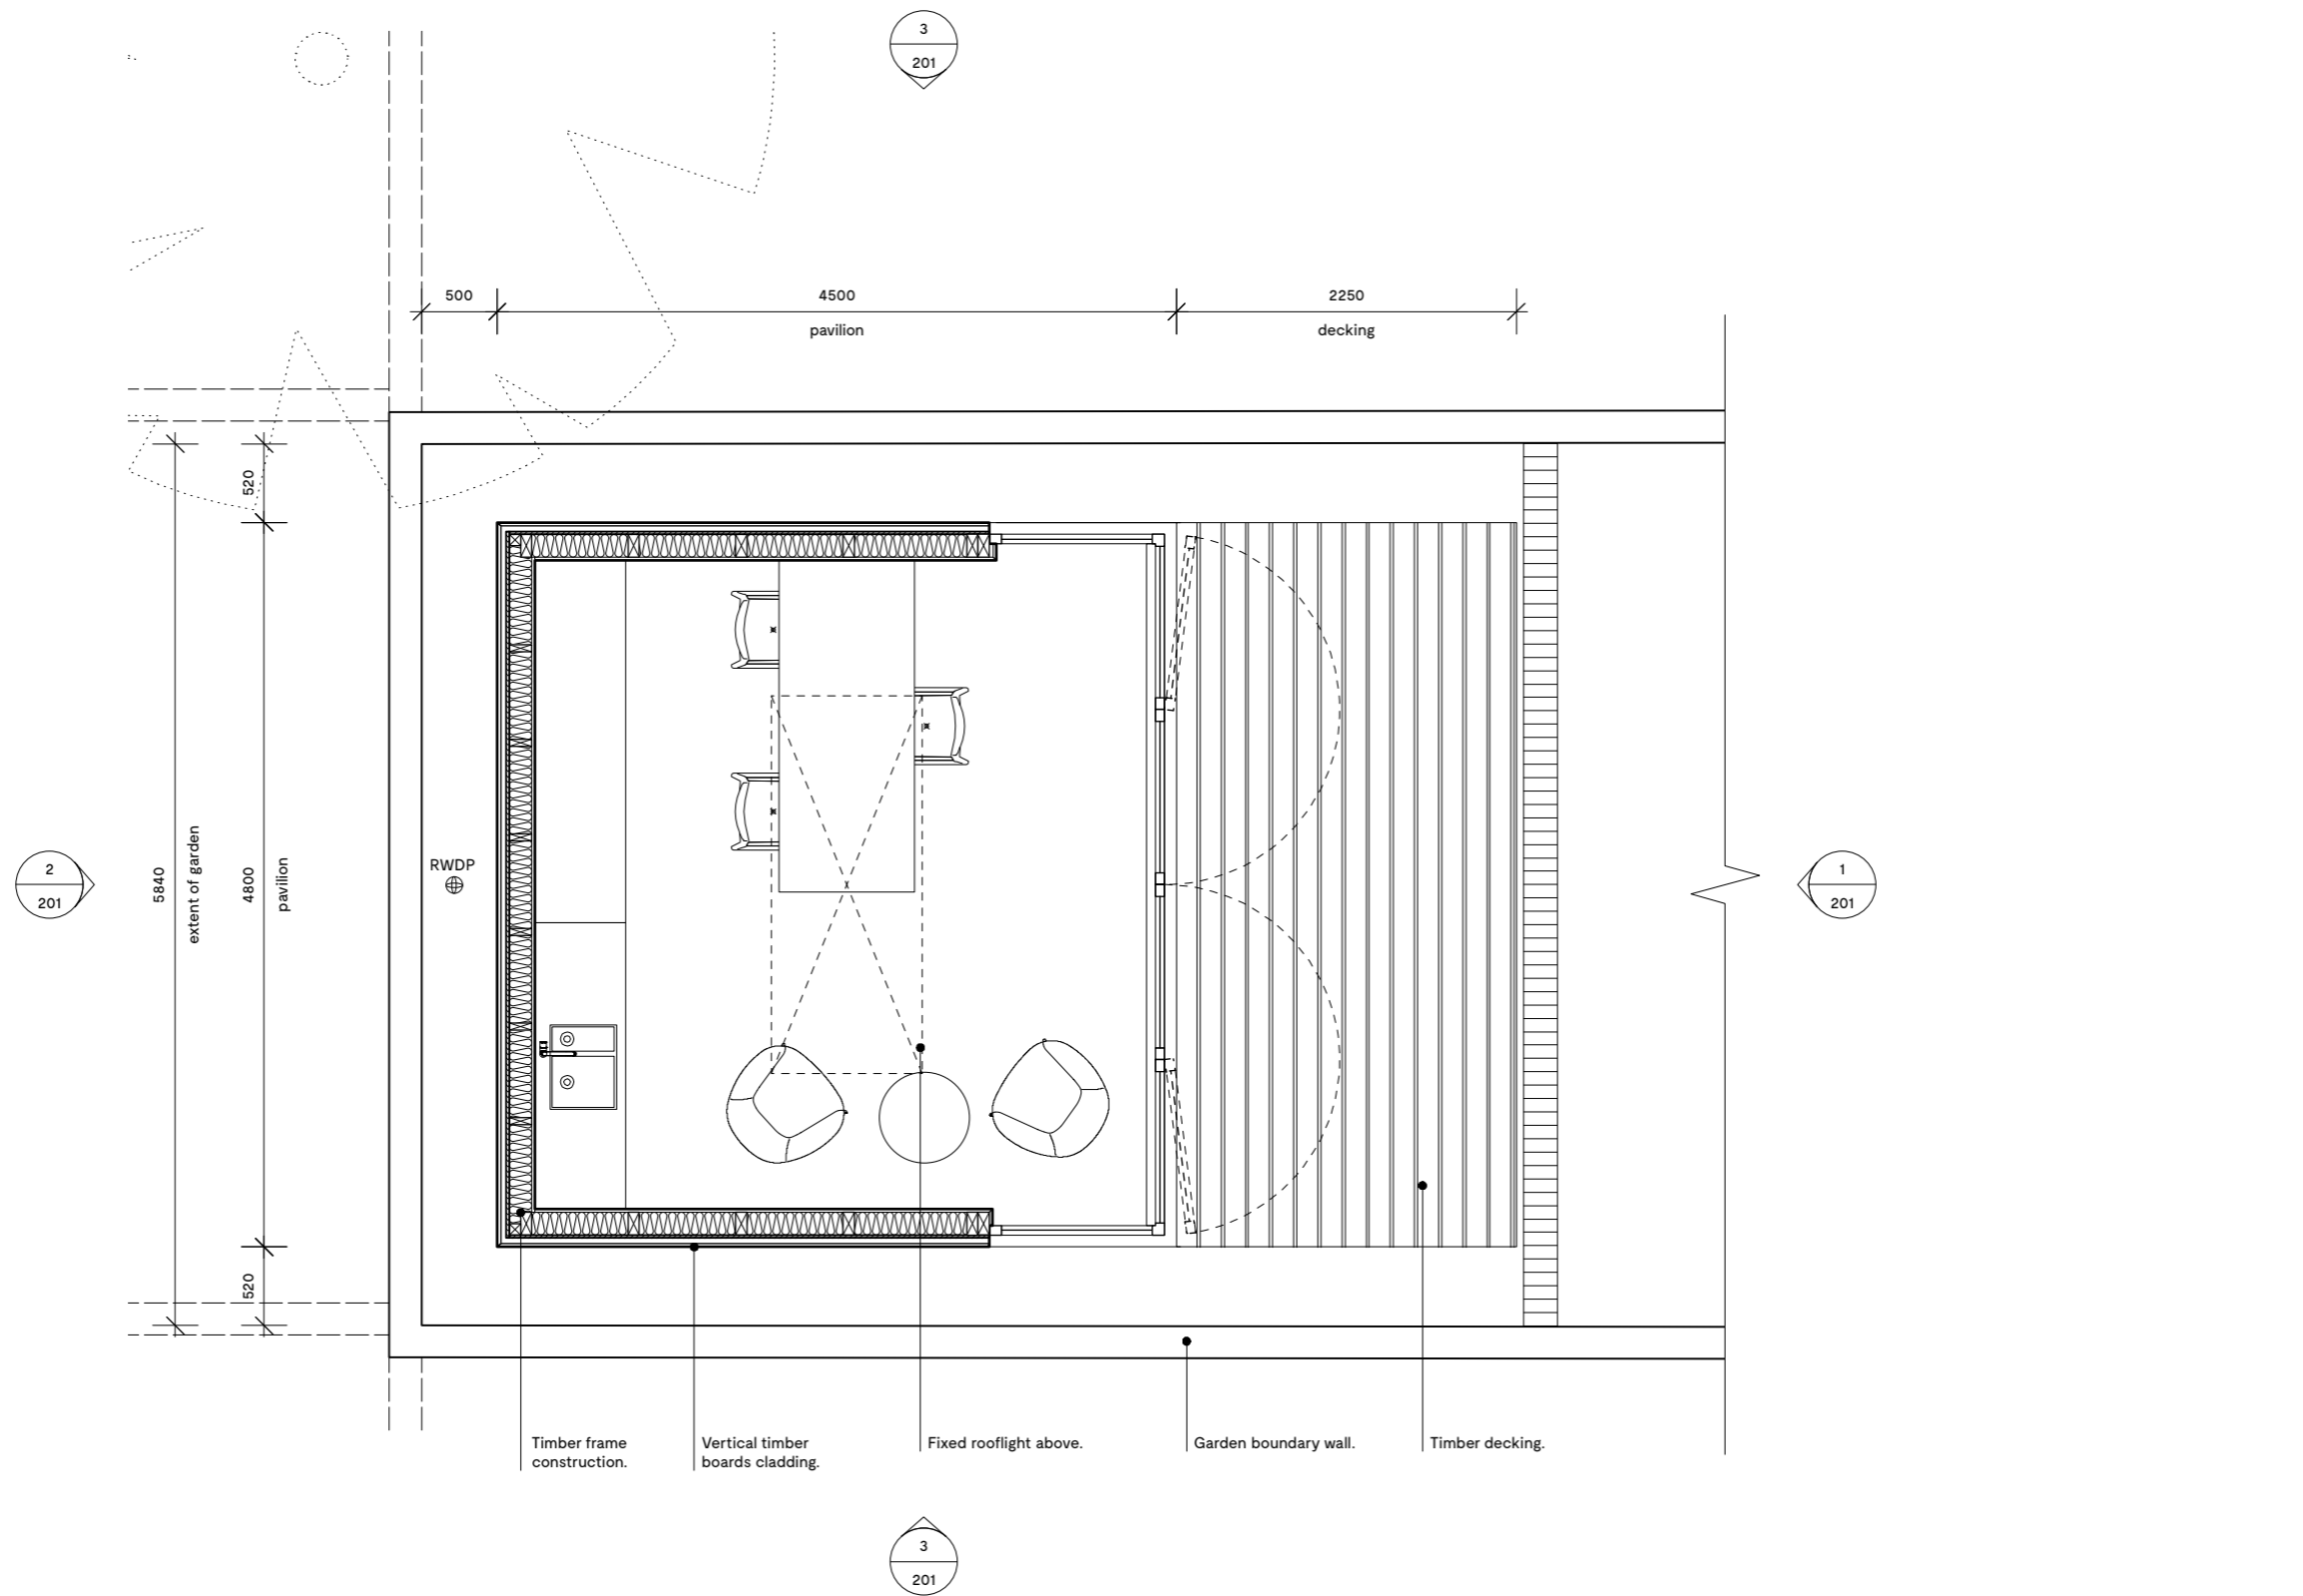

1 PAVILION | FLOOR PLAN  
101 SCALE: 1:50

**A T E L I E R**

Aurore Baulier RIBA

The Print House  
18 Ashwin Street  
LONDON E8 3DL

+44 (0)75 8284 3659  
info@atelierbaulier.com

**B A U L I E R**


**81 ST AUG. RD PAVILION**

**ROOF PLAN**

PROPOSED

Project number	Drawing number	Revision
24	102	B
Date	Status	
August 2018	Planning	
Scale	Drawn	Checked
1:50 @ A3	AB	

Rev.	Date	Description
A	25.09.2018	Skylight amended.
B	20.10.2018	Pavilion size reduced - roof changed to flat.

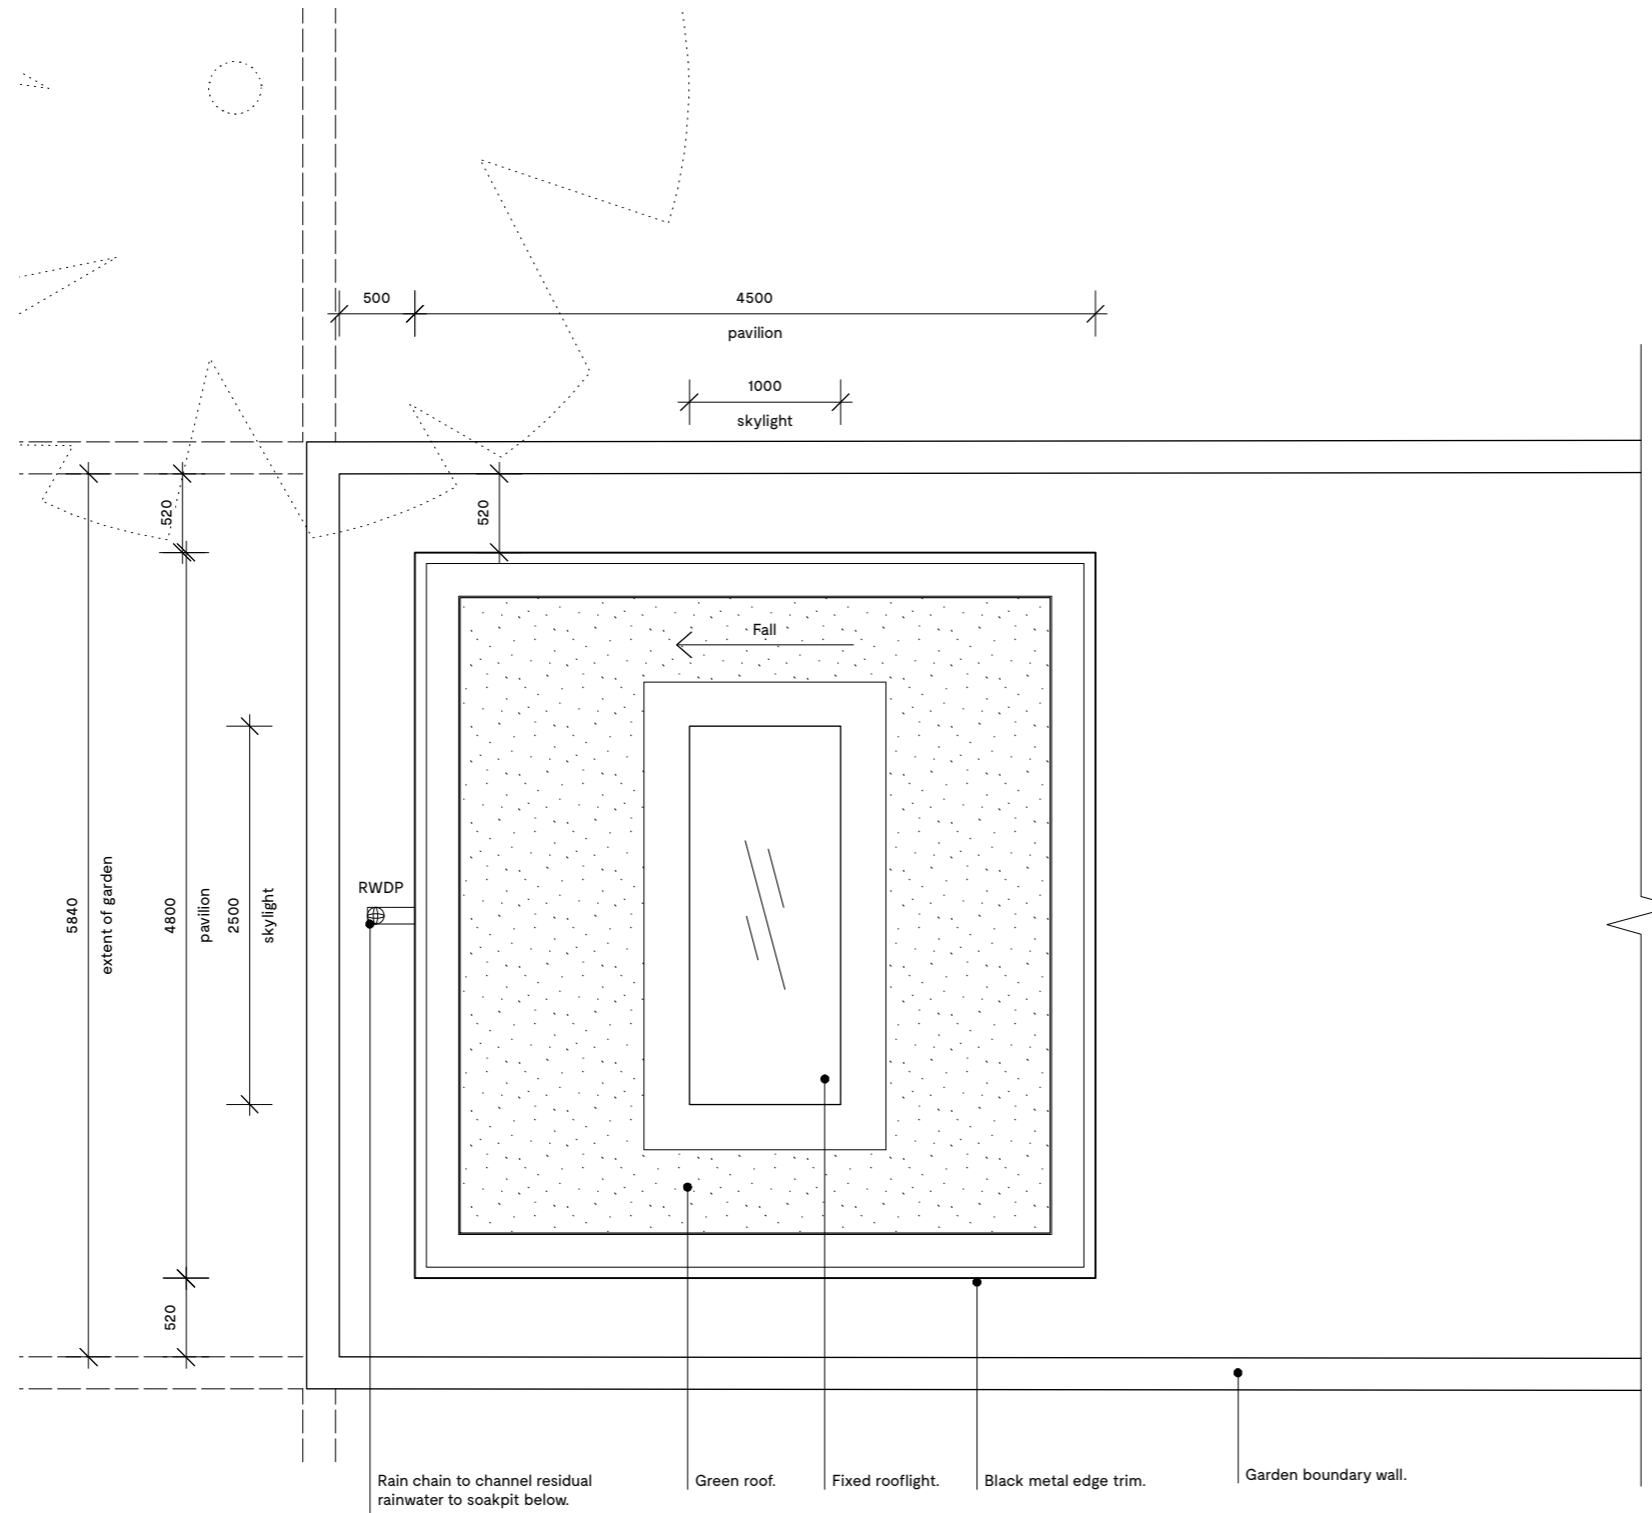

Notes  
**NOT FOR CONSTRUCTION**

Do not scale from this drawing. All dimensions to be checked on site. ATELIER BAULIER to be notified of any discrepancies between the drawing and site conditions. To be read in conjunction with all relevant specifications, schedules and drawings.  
 © ATELIER BAULIER 2018

1 PAVILION | ROOF PLAN  
 102 SCALE: 1:50

**A T E L I E R**

Aurore Baulier RIBA

The Print House  
 18 Ashwin Street  
 LONDON E8 3DL

+44 (0)75 8284 3659  
 info@atelierbaulier.com


**B A U L I E R**

Project number	Drawing number	Revision
17	201	B

Date	Status	Checked
August 2018	Planning	
Scale 1:50 @ A3	Drawn AB	


Rev.	Date	Description
A	25.09.2018	Skylight amended.
B	20.10.2018	Pavilion size reduced - roof changed to flat.

Notes  
NOT FOR CONSTRUCTION

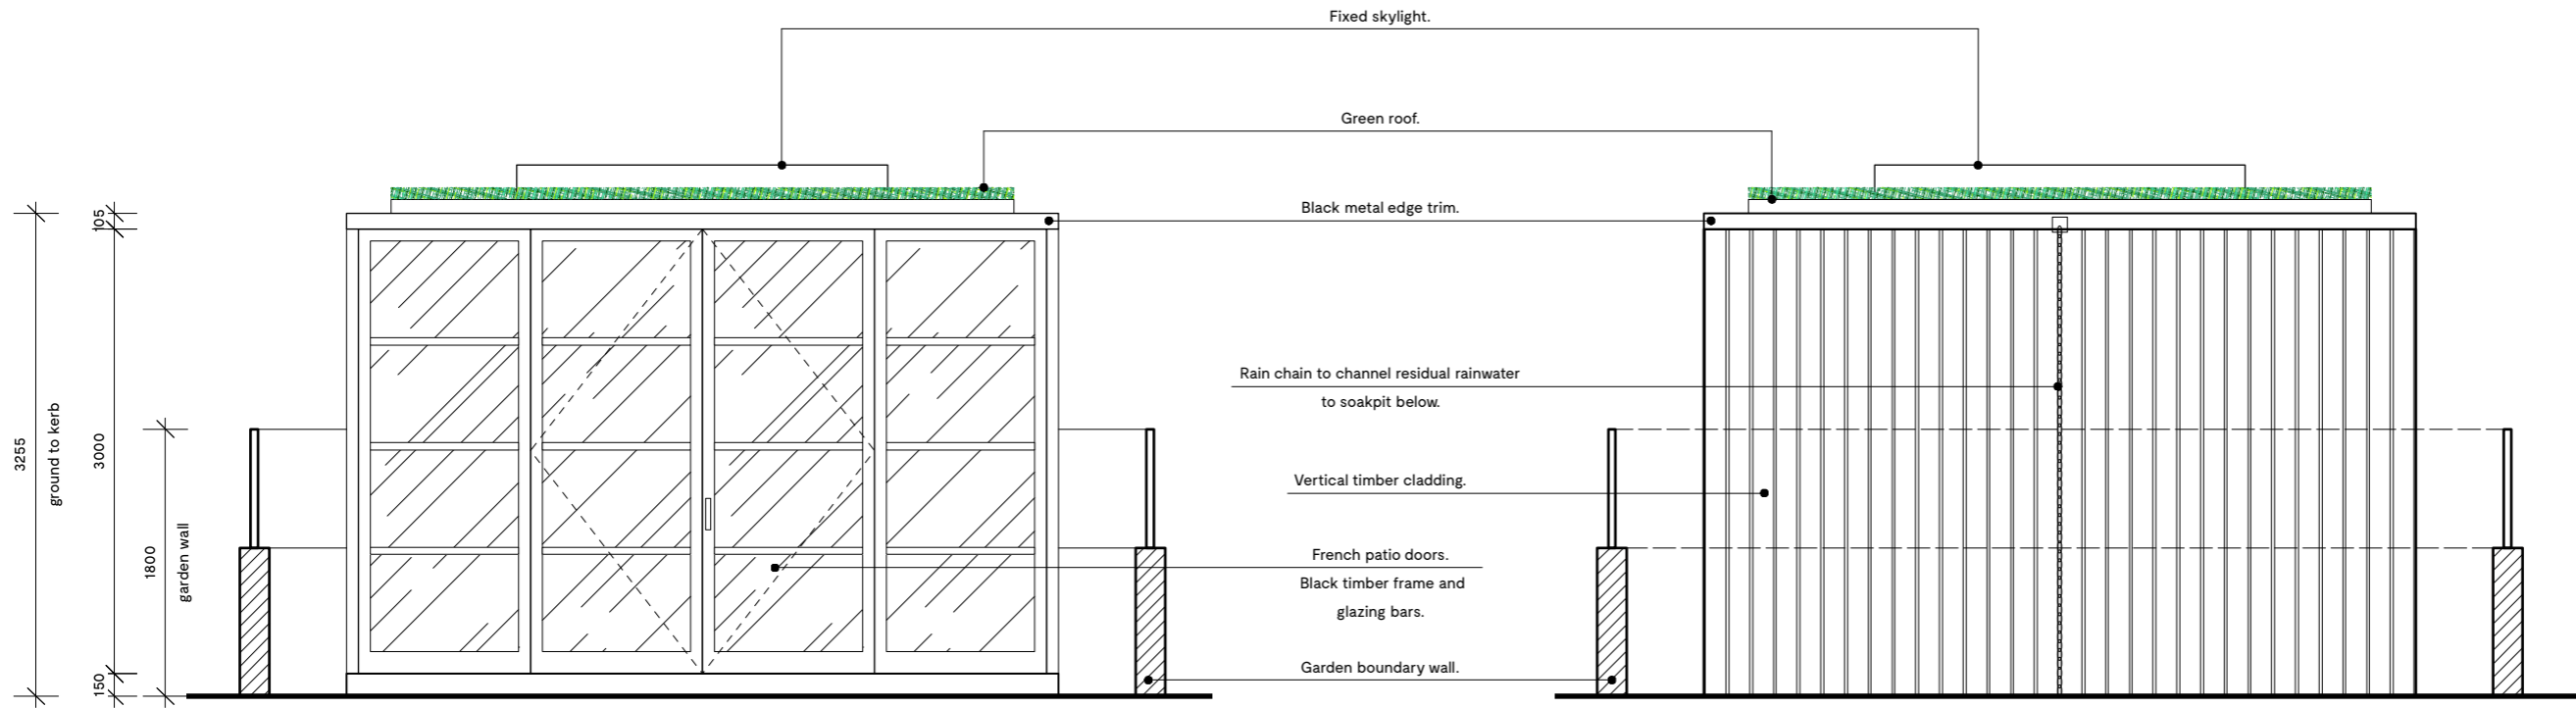

1 PAVILION | FRONT ELEVATION  
201 SCALE: 1:50

2 PAVILION | REAR ELEVATION  
201 SCALE: 1:50

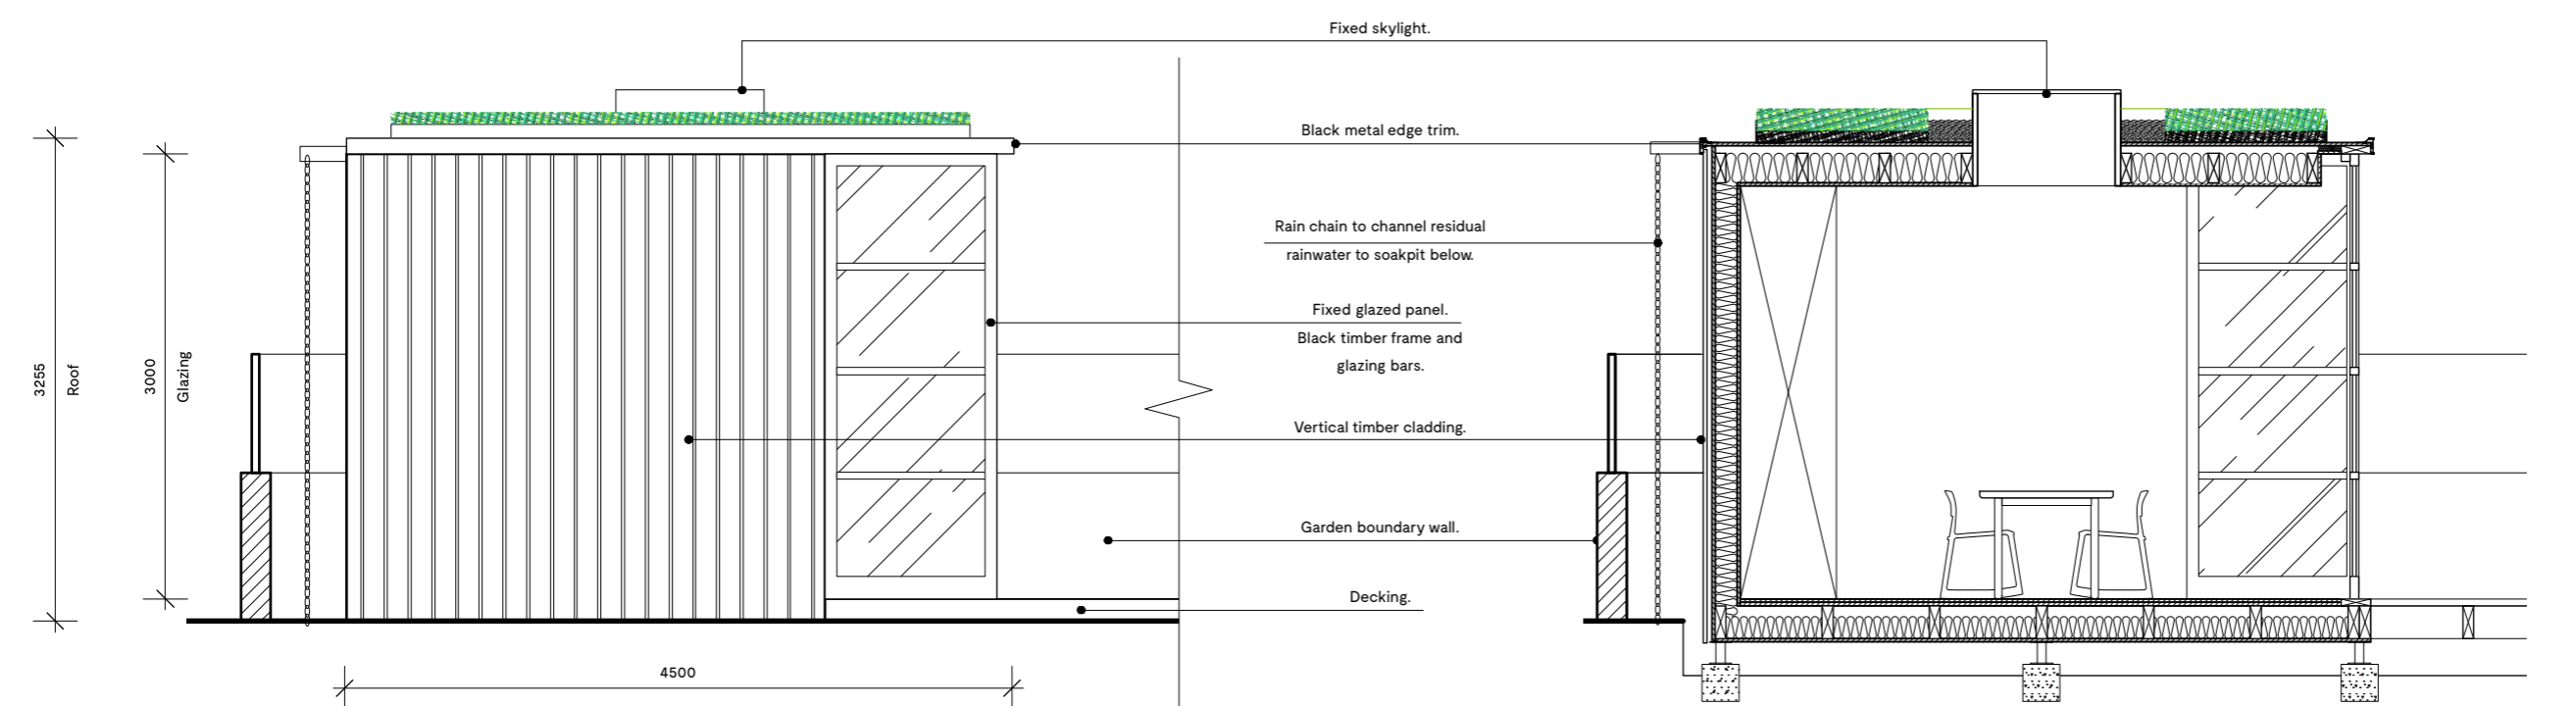

3 PAVILION | SIDE ELEVATIONS (MIRRORED)  
201 SCALE: 1:50

4 PAVILION | SECTION  
201 SCALE: 1:50

Do not scale from this drawing. All dimensions to be checked on site. ATELIER BAULIER to be notified of any discrepancies between the drawing and site conditions. To be read in conjunction with all relevant specifications, schedules and drawings.  
© ATELIER BAULIER 2018

**ATELIER BAULIER**  
Aurore Baulier RIBA  
The Print House  
18 Ashwin Street  
LONDON E8 3DL  
+44 (0)75 8284 3659  
info@atelierbaulier.com



**BAULIER**