




NOTES

- The Copy right of this drawing is the property of Create and must not be copied otherwise reproduced without written consent.
- The contractor is responsible for checking dimensions, tolerances and references. Any discrepancy to be verified with the Architect before proceeding with the works.

CDM Regulations 2015

ALL current drawings and specifications for the project must be read in conjunction with the Designer's Hazard and Environmental Assessment Record.

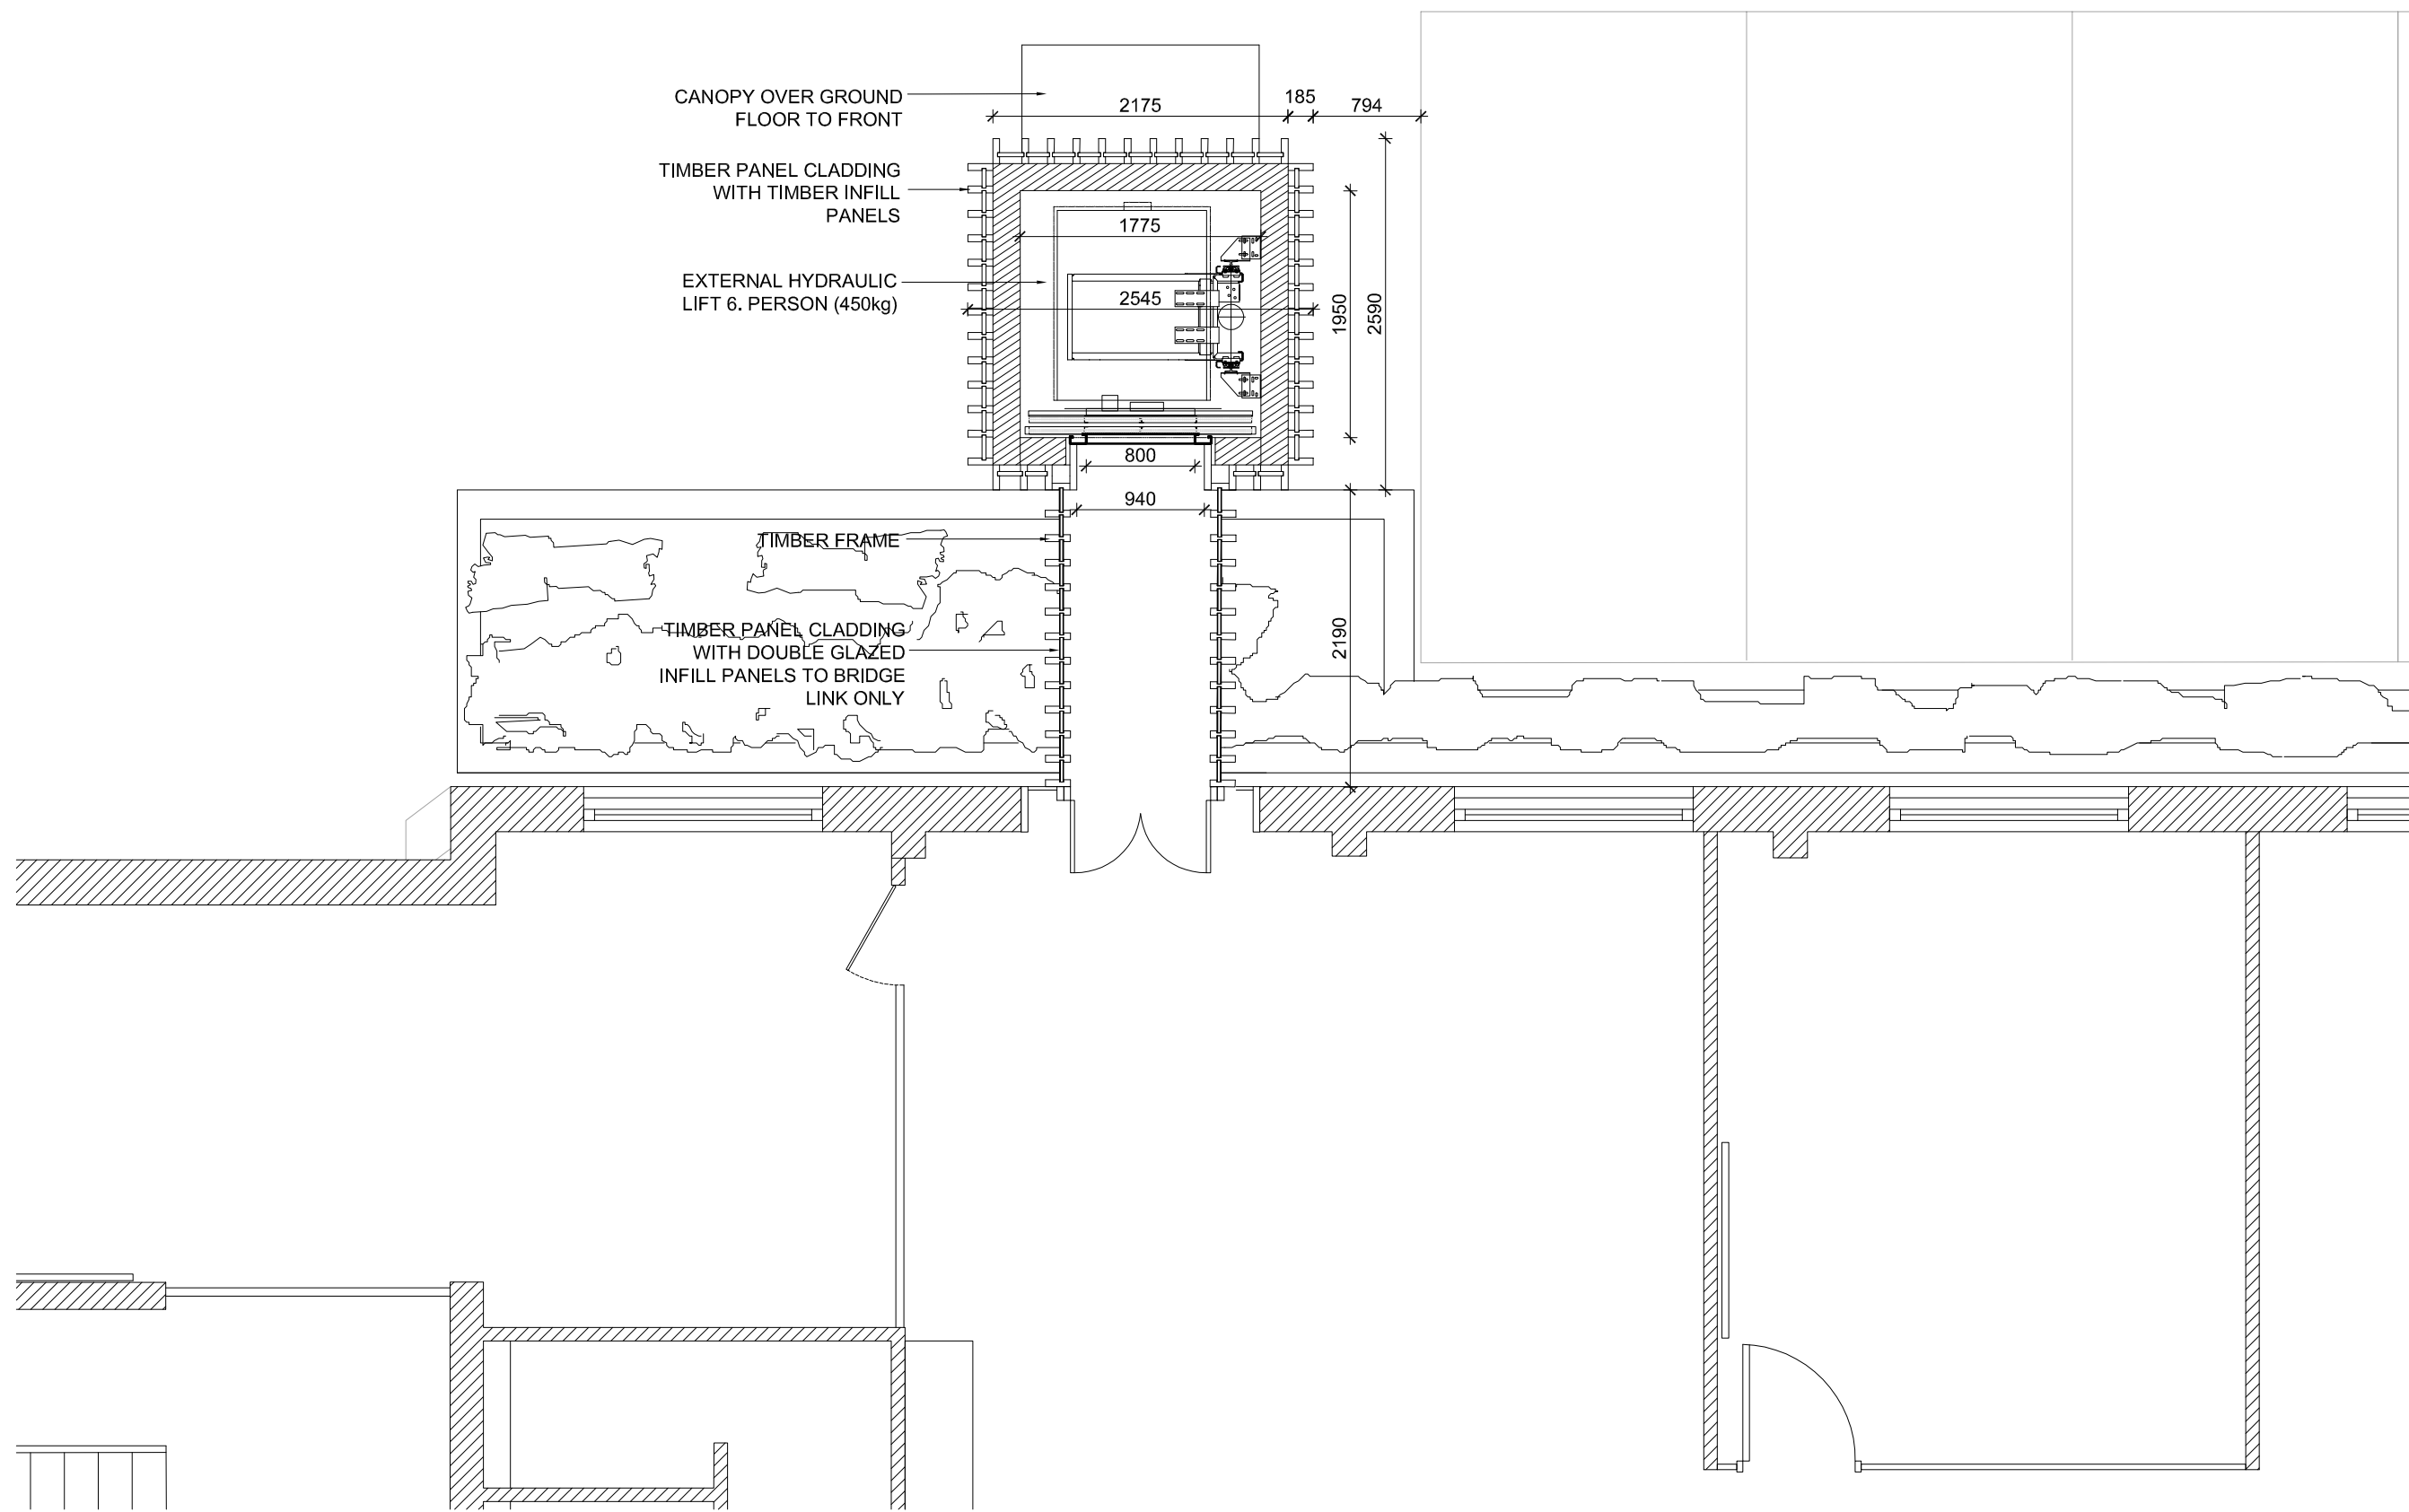

08.10.18 C TIMBER FENCE REMOVED CW / CW
 28.09.18 B UPDATE CLADDING AT / CW
 16.08.18 A PLANNING ISSUE EJ / CW

date	rev	revision/author/checker
------	-----	-------------------------

client
ROOMS AND STUDIOS

project
**73 MAYGROVE ROAD
 NW6 2EG**

drawing
**PROPOSED
 FIRST FLOOR PLAN**

drawing no 257 - PL3 (20) P01	rev C
drawn EJ	checked CW
scale @ A3 1:50	date 08.08.2018

CREATE
 DESIGN + ARCHITECTURE
 0100 314, Great Guildford Business Centre
 30 Great Guildford Street, London SE1 0HS
 T: +44 (0)20 7231 0307
 www.createandesign.org

1 PROPOSED FIRST FLOOR PLAN
 PL3(20)P01 SCALE: 1:50 (A3)

