




NOTES

- The Copy right of this drawing is the property of Create and must not be copied otherwise reproduced without written consent.
- The contractor is responsible for checking dimensions, tolerances and references. Any discrepancy to be verified with the Architect before proceeding with the works.

CDM Regulations 2015

ALL current drawings and specifications for the project must be read in conjunction with the Designer's Hazard and Environmental Assessment Record.

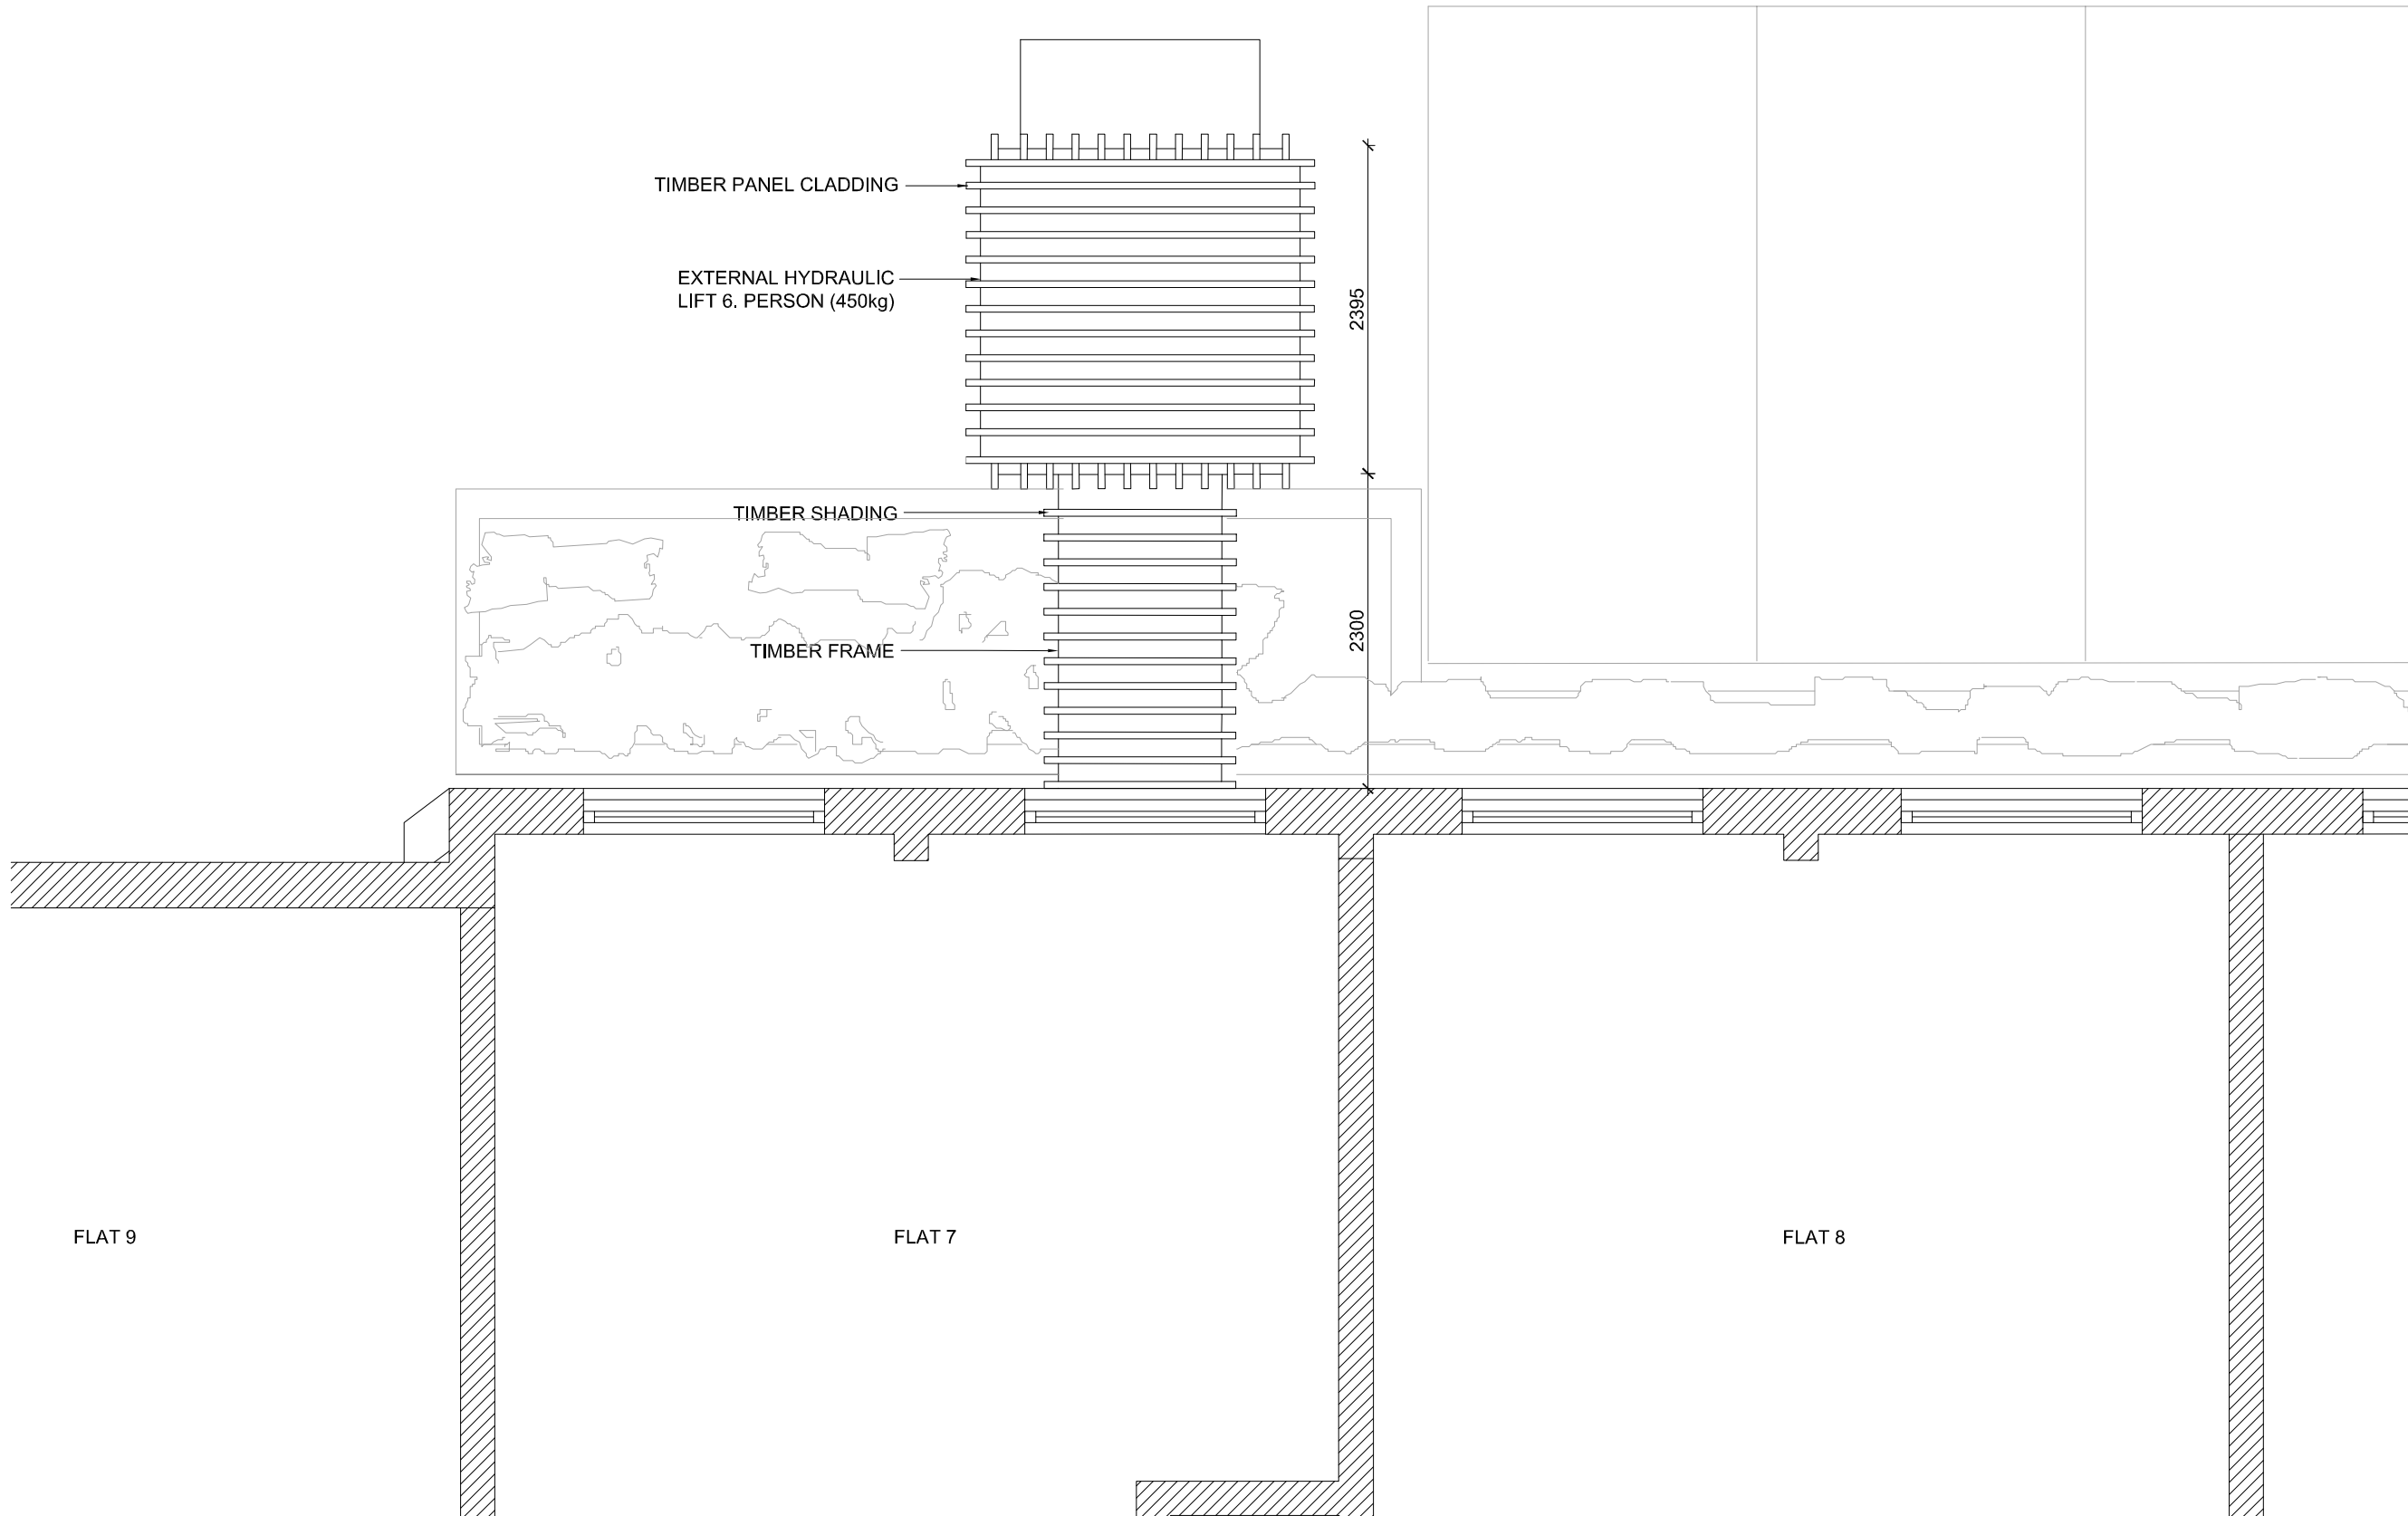

FLAT 9

FLAT 7

FLAT 8

- 08.10.18 C TIMBER FENCE REMOVED CW / CW
- 28.09.18 B UPDATE CLADDING AT / CW
- 16.08.18 A PLANNING ISSUE EJ / CW

date	rev	revision/author/checker

client	ROOMS AND STUDIOS
project	73 MAYGROVE ROAD NW6 2EG
drawing	PROPOSED SECOND FLOOR PLAN

drawing no	257 - PL3 (20) P02	rev	C
drawn	EJ	checked	CW
scale @ A3	1:50	date	08.08.2018

CREATE
DESIGN + ARCHITECTURE
0100 314, Great Guildford Business Centre
30 Great Guildford Street, London SE1 0HS
T: +44 (0)20 7331 0307
www.createandesign.org

1 PROPOSED SECOND FLOOR PLAN
PL3(20)P02 SCALE:1:50 (A3)

