


1 PROPOSED EAST ELEVATION  
 PL3(20)E00 SCALE: 1:200 (A3)

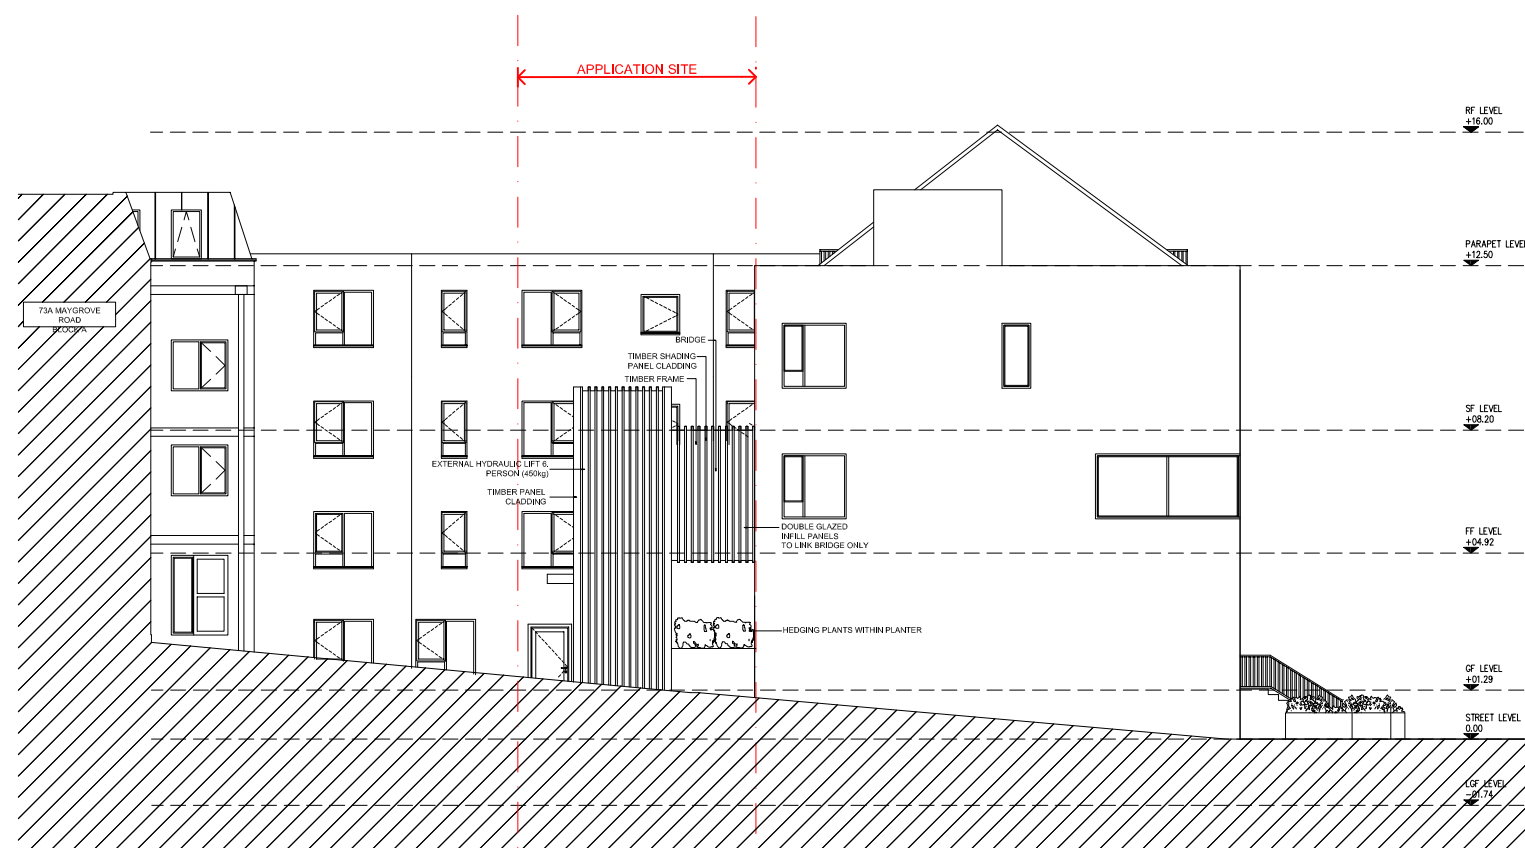

2 PROPOSED WEST ELEVATION  
 PL3(20)E00 SCALE: 1:200 (A3)



3 PROPOSED NORTH ELEVATION  
 PL3(20)E00 SCALE: 1:200 (A3)



**NOTES**

- The Copy right of this drawing is the property of Create and must not be copied otherwise reproduced without written consent.
- The contractor is responsible for checking dimensions, tolerances and references. Any discrepancy to be verified with the Architect before proceeding with the works.

CDM Regulations 2015

ALL current drawings and specifications for the project must be read in conjunction with the Designer's Hazard and Environmental Assessment Record.

08.10.18	C	TIMBER FENCE REMOVED	CW / CW
28.09.18	B	CLADDING UPDATED	AT / CW
16.08.18	A	PLANNING ISSUE	EJ / CV
date	rev	revision/author/checker	

client  
**ROOMS AND STUDIOS**

project  
**73 MAYGROVE ROAD  
 NW6 2EG**

drawing  
**PROPOSED  
 ELEVATIONS**

drawing no	257 - PL3 (20) E00	rev	C
drawn	EJ	checked	CW
scale @ A3	1:200	date	09.08.2018

**CREATE**  
 DESIGN + ARCHITECTURE  
 30 Great Guildford Street, London SE1 0HS  
 T: +44 (0)20 7031 0307  
 www.createandesign.org