


NOTES


Do not scale dimensions from this drawing. If dimensions are not clearly indicated contact A4 Architecture for confirmation.

All contractors and sub-contractors must verify sizes and conditions on site before work commences.


Copyright- This drawing is the copyright of A4 Architecture and may not be reproduced in any form whatsoever without prior express written consent.

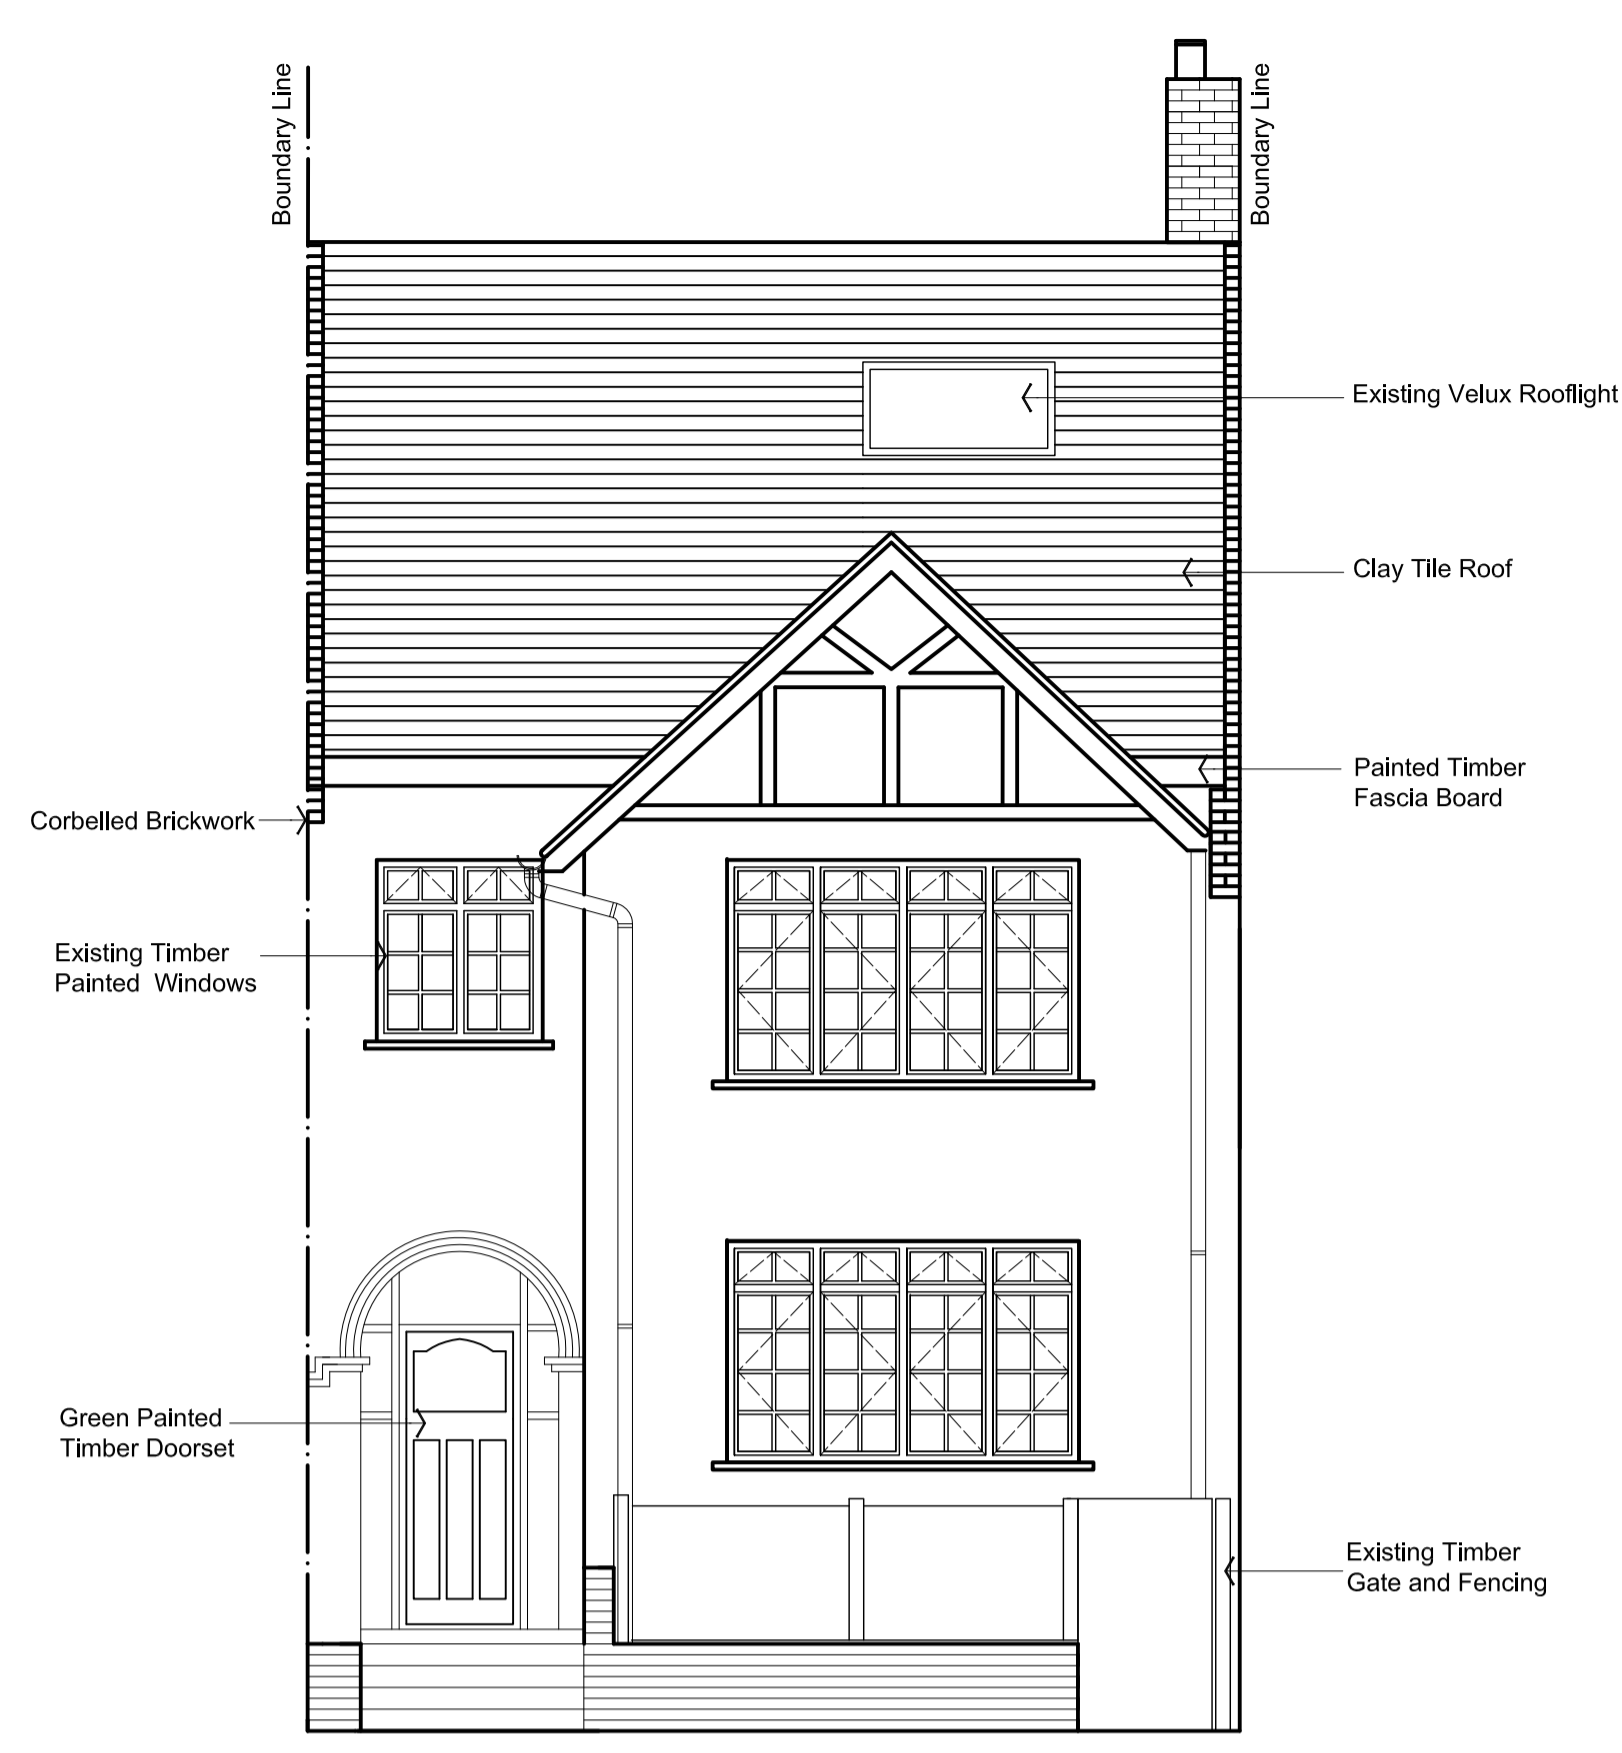


Front Elevation

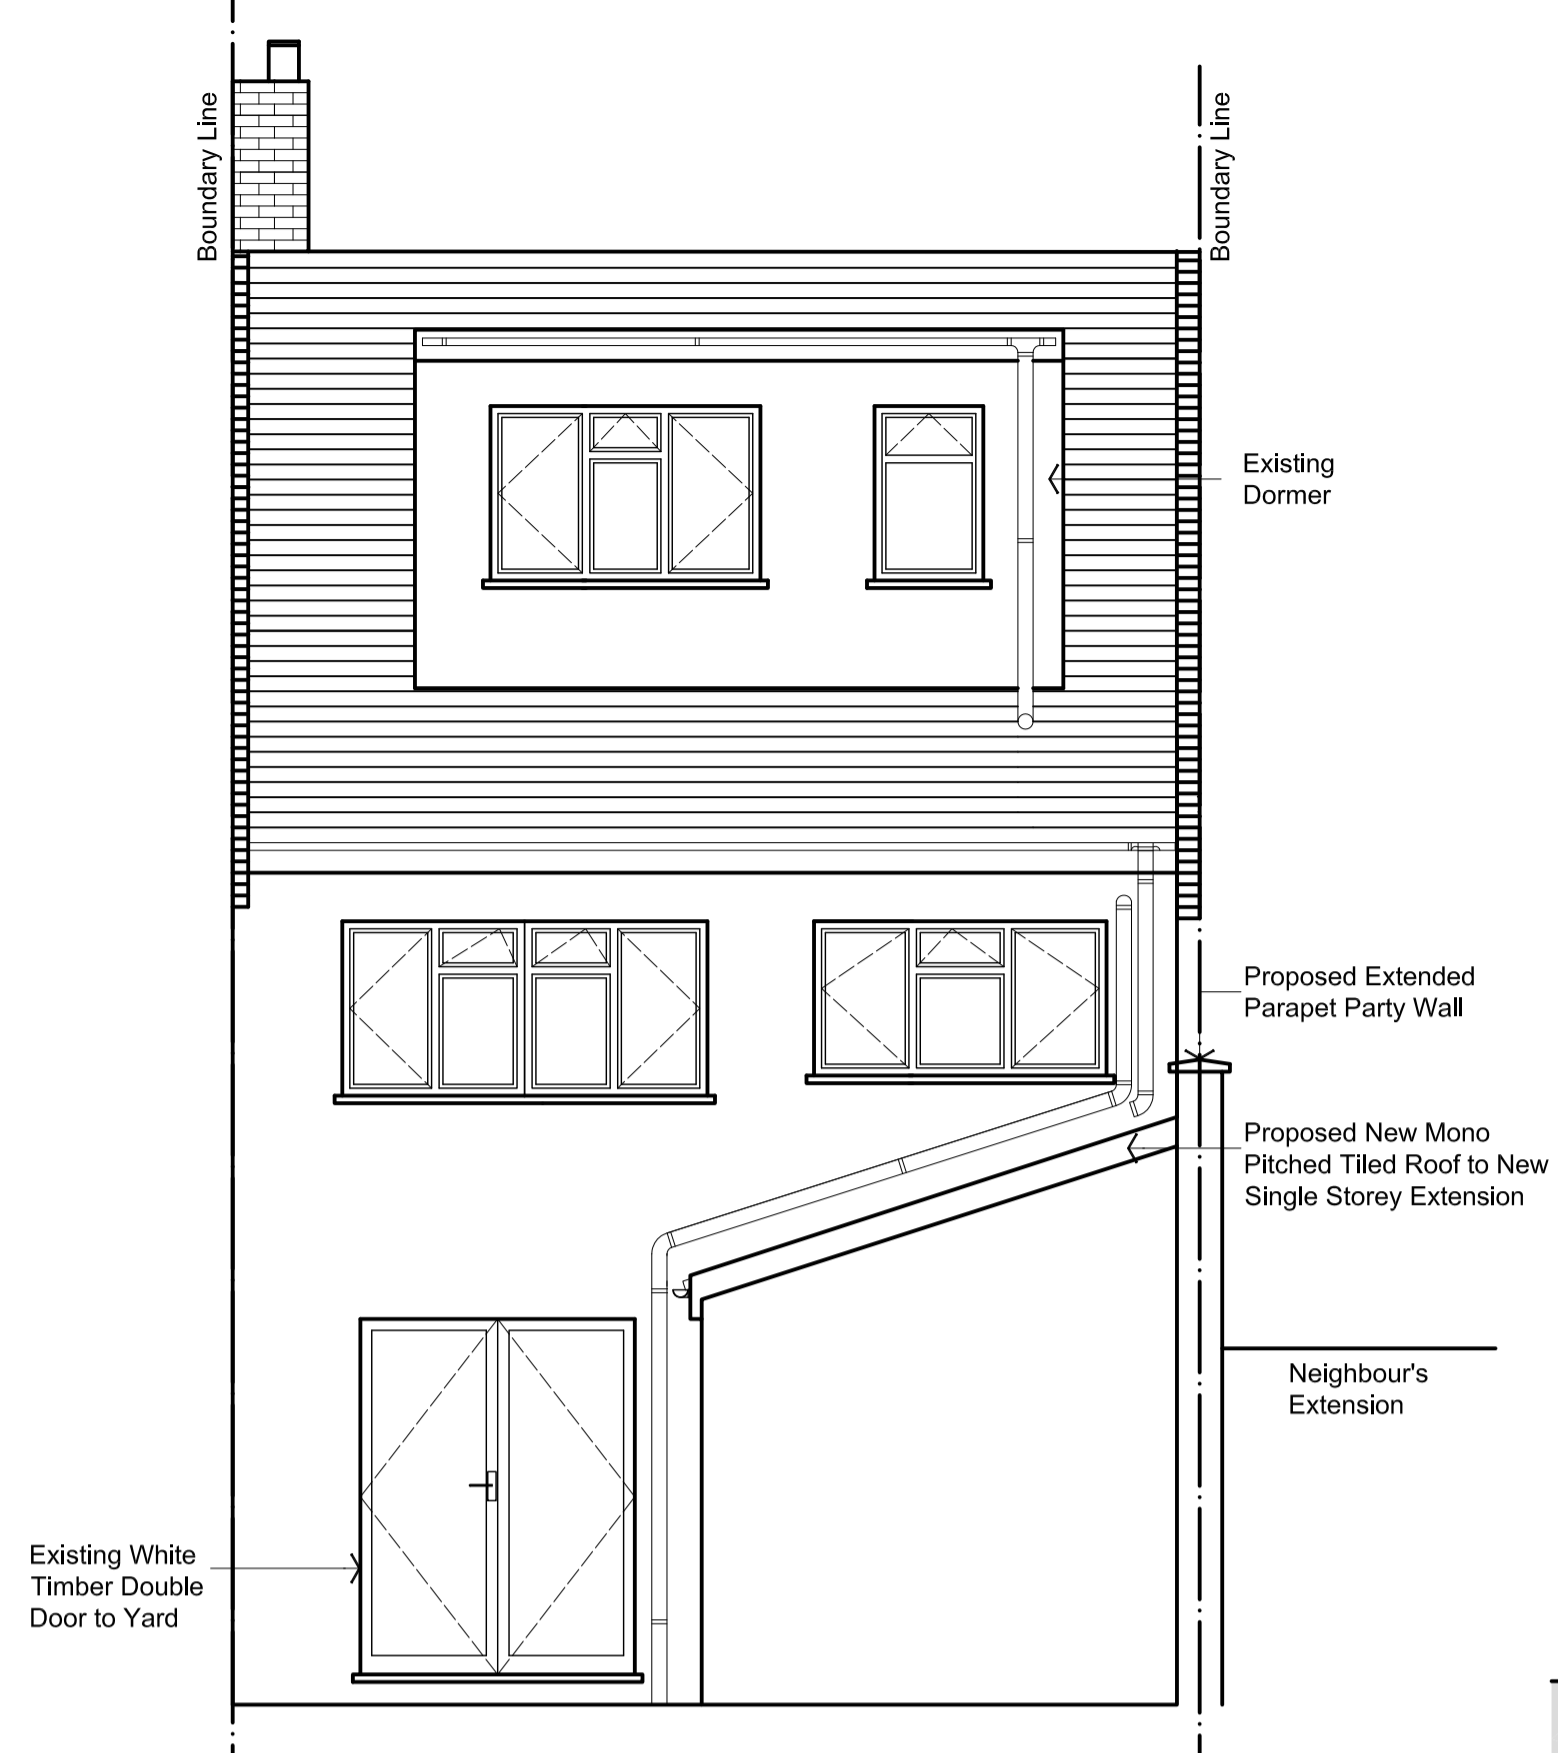


Rear Elevation

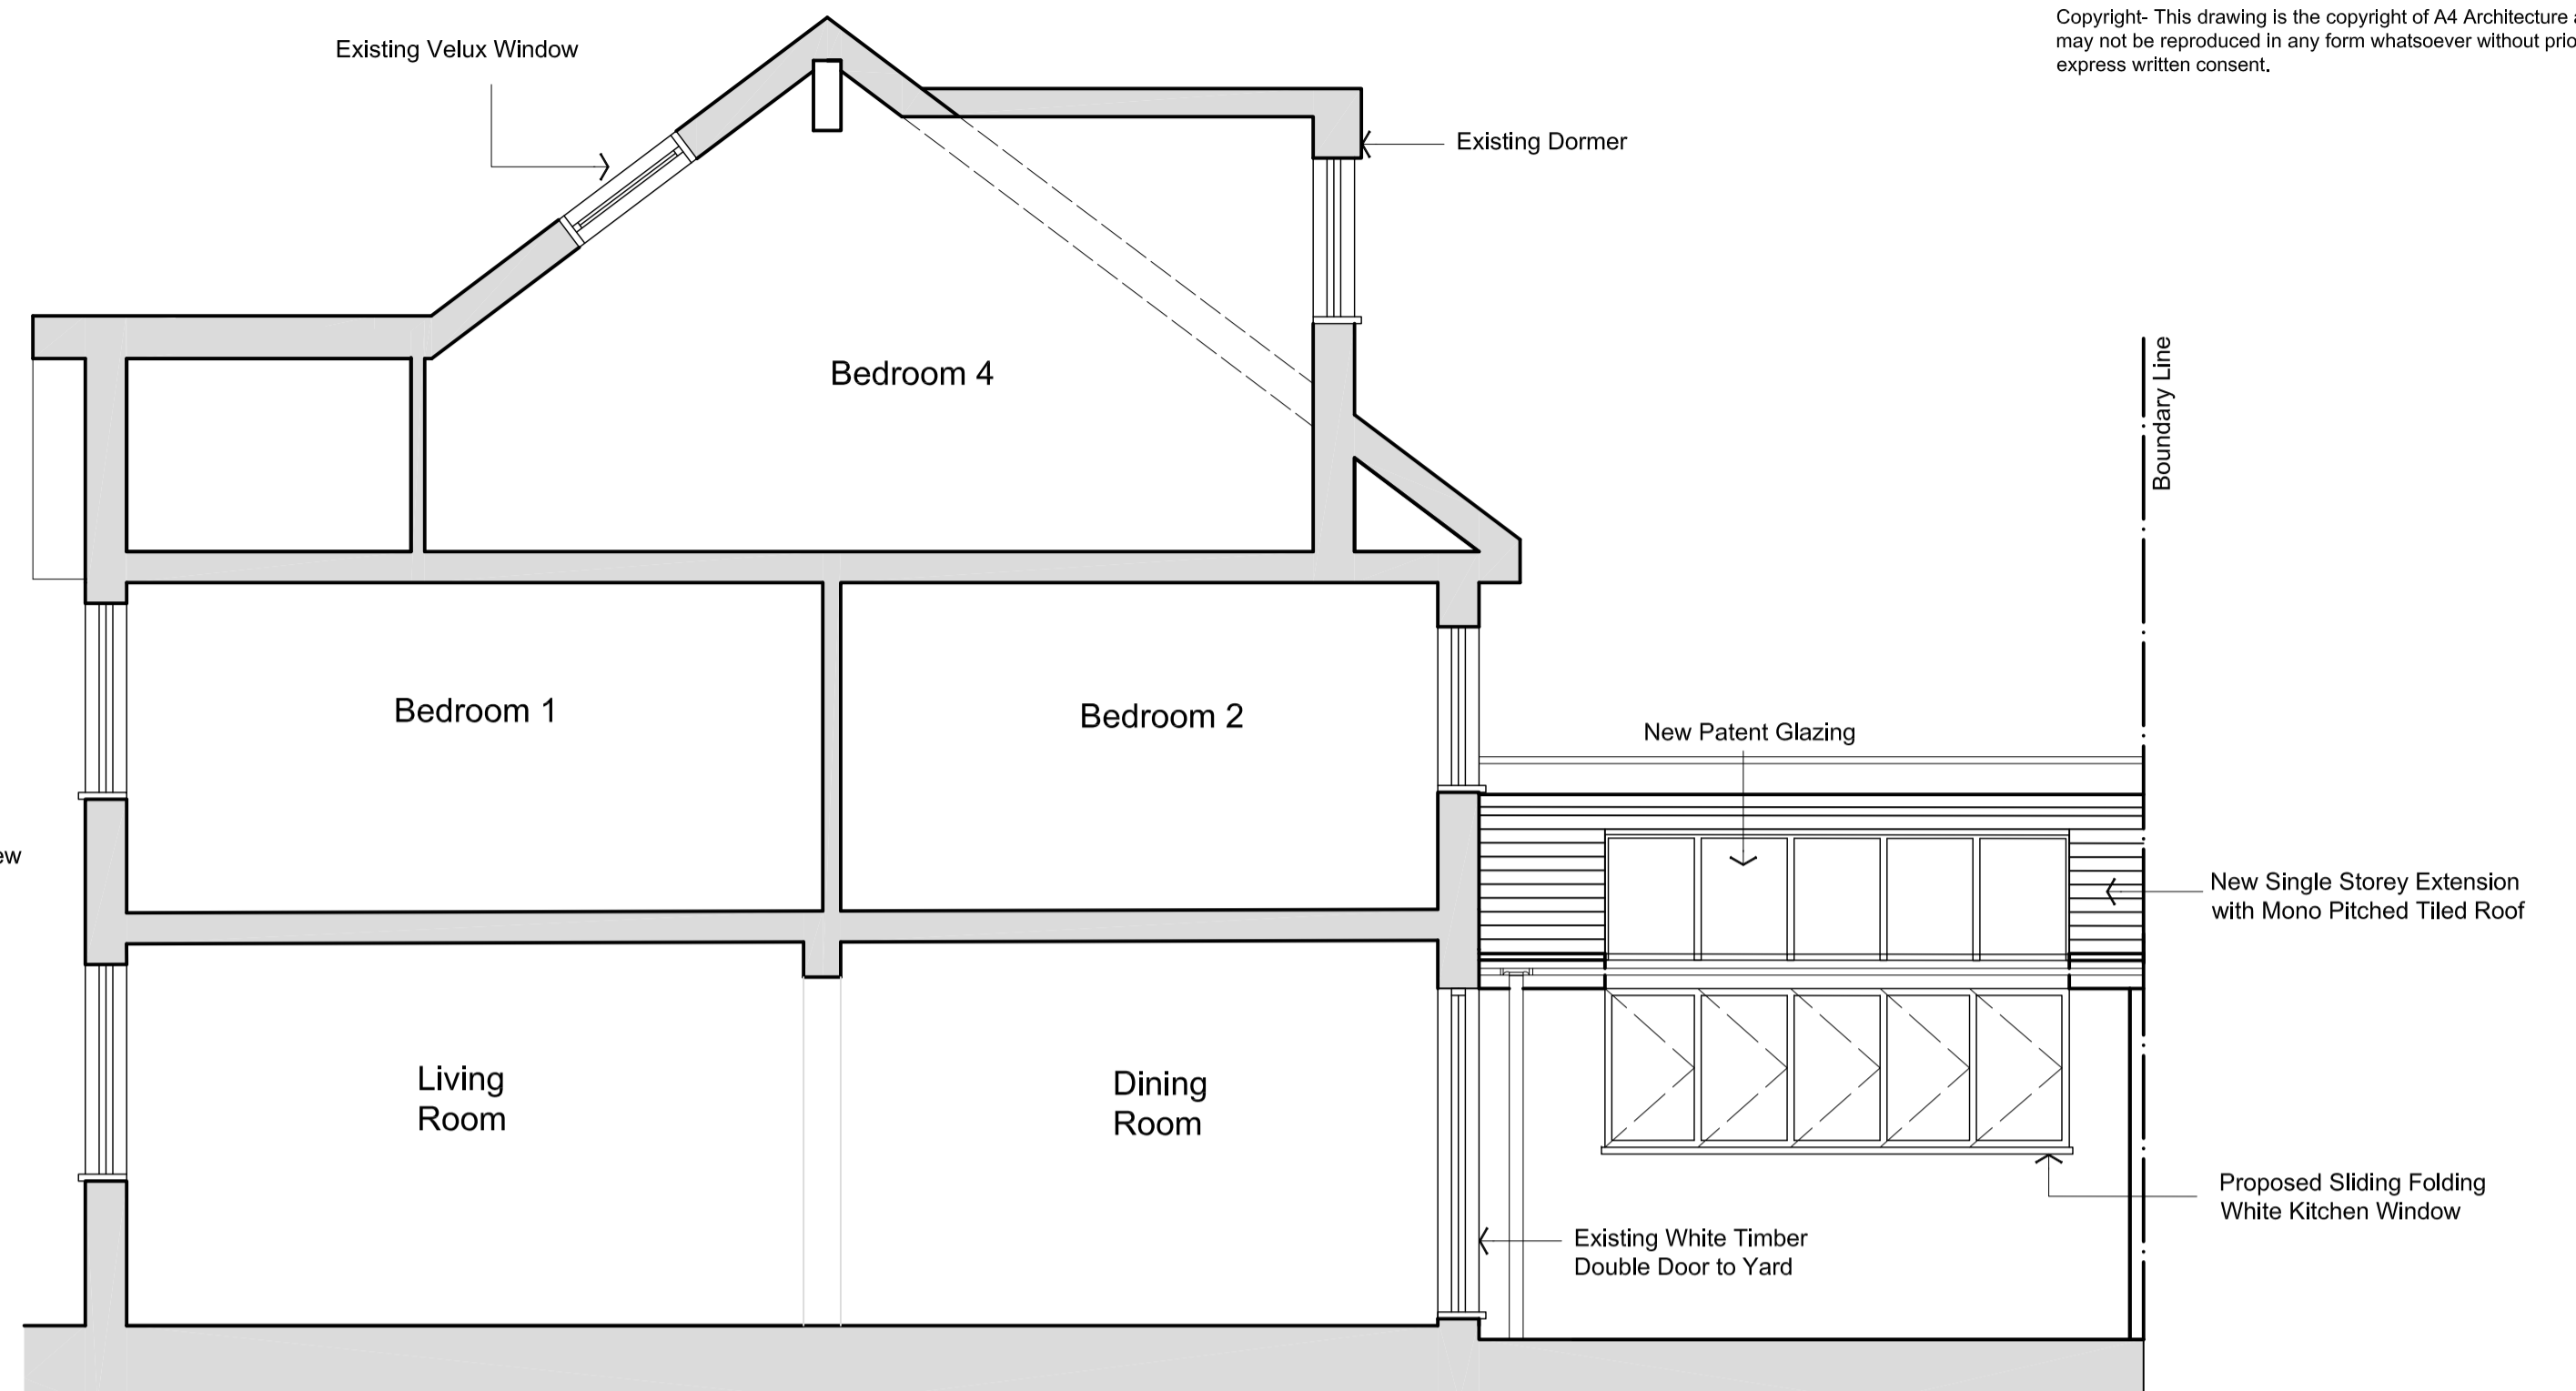


Section A-A

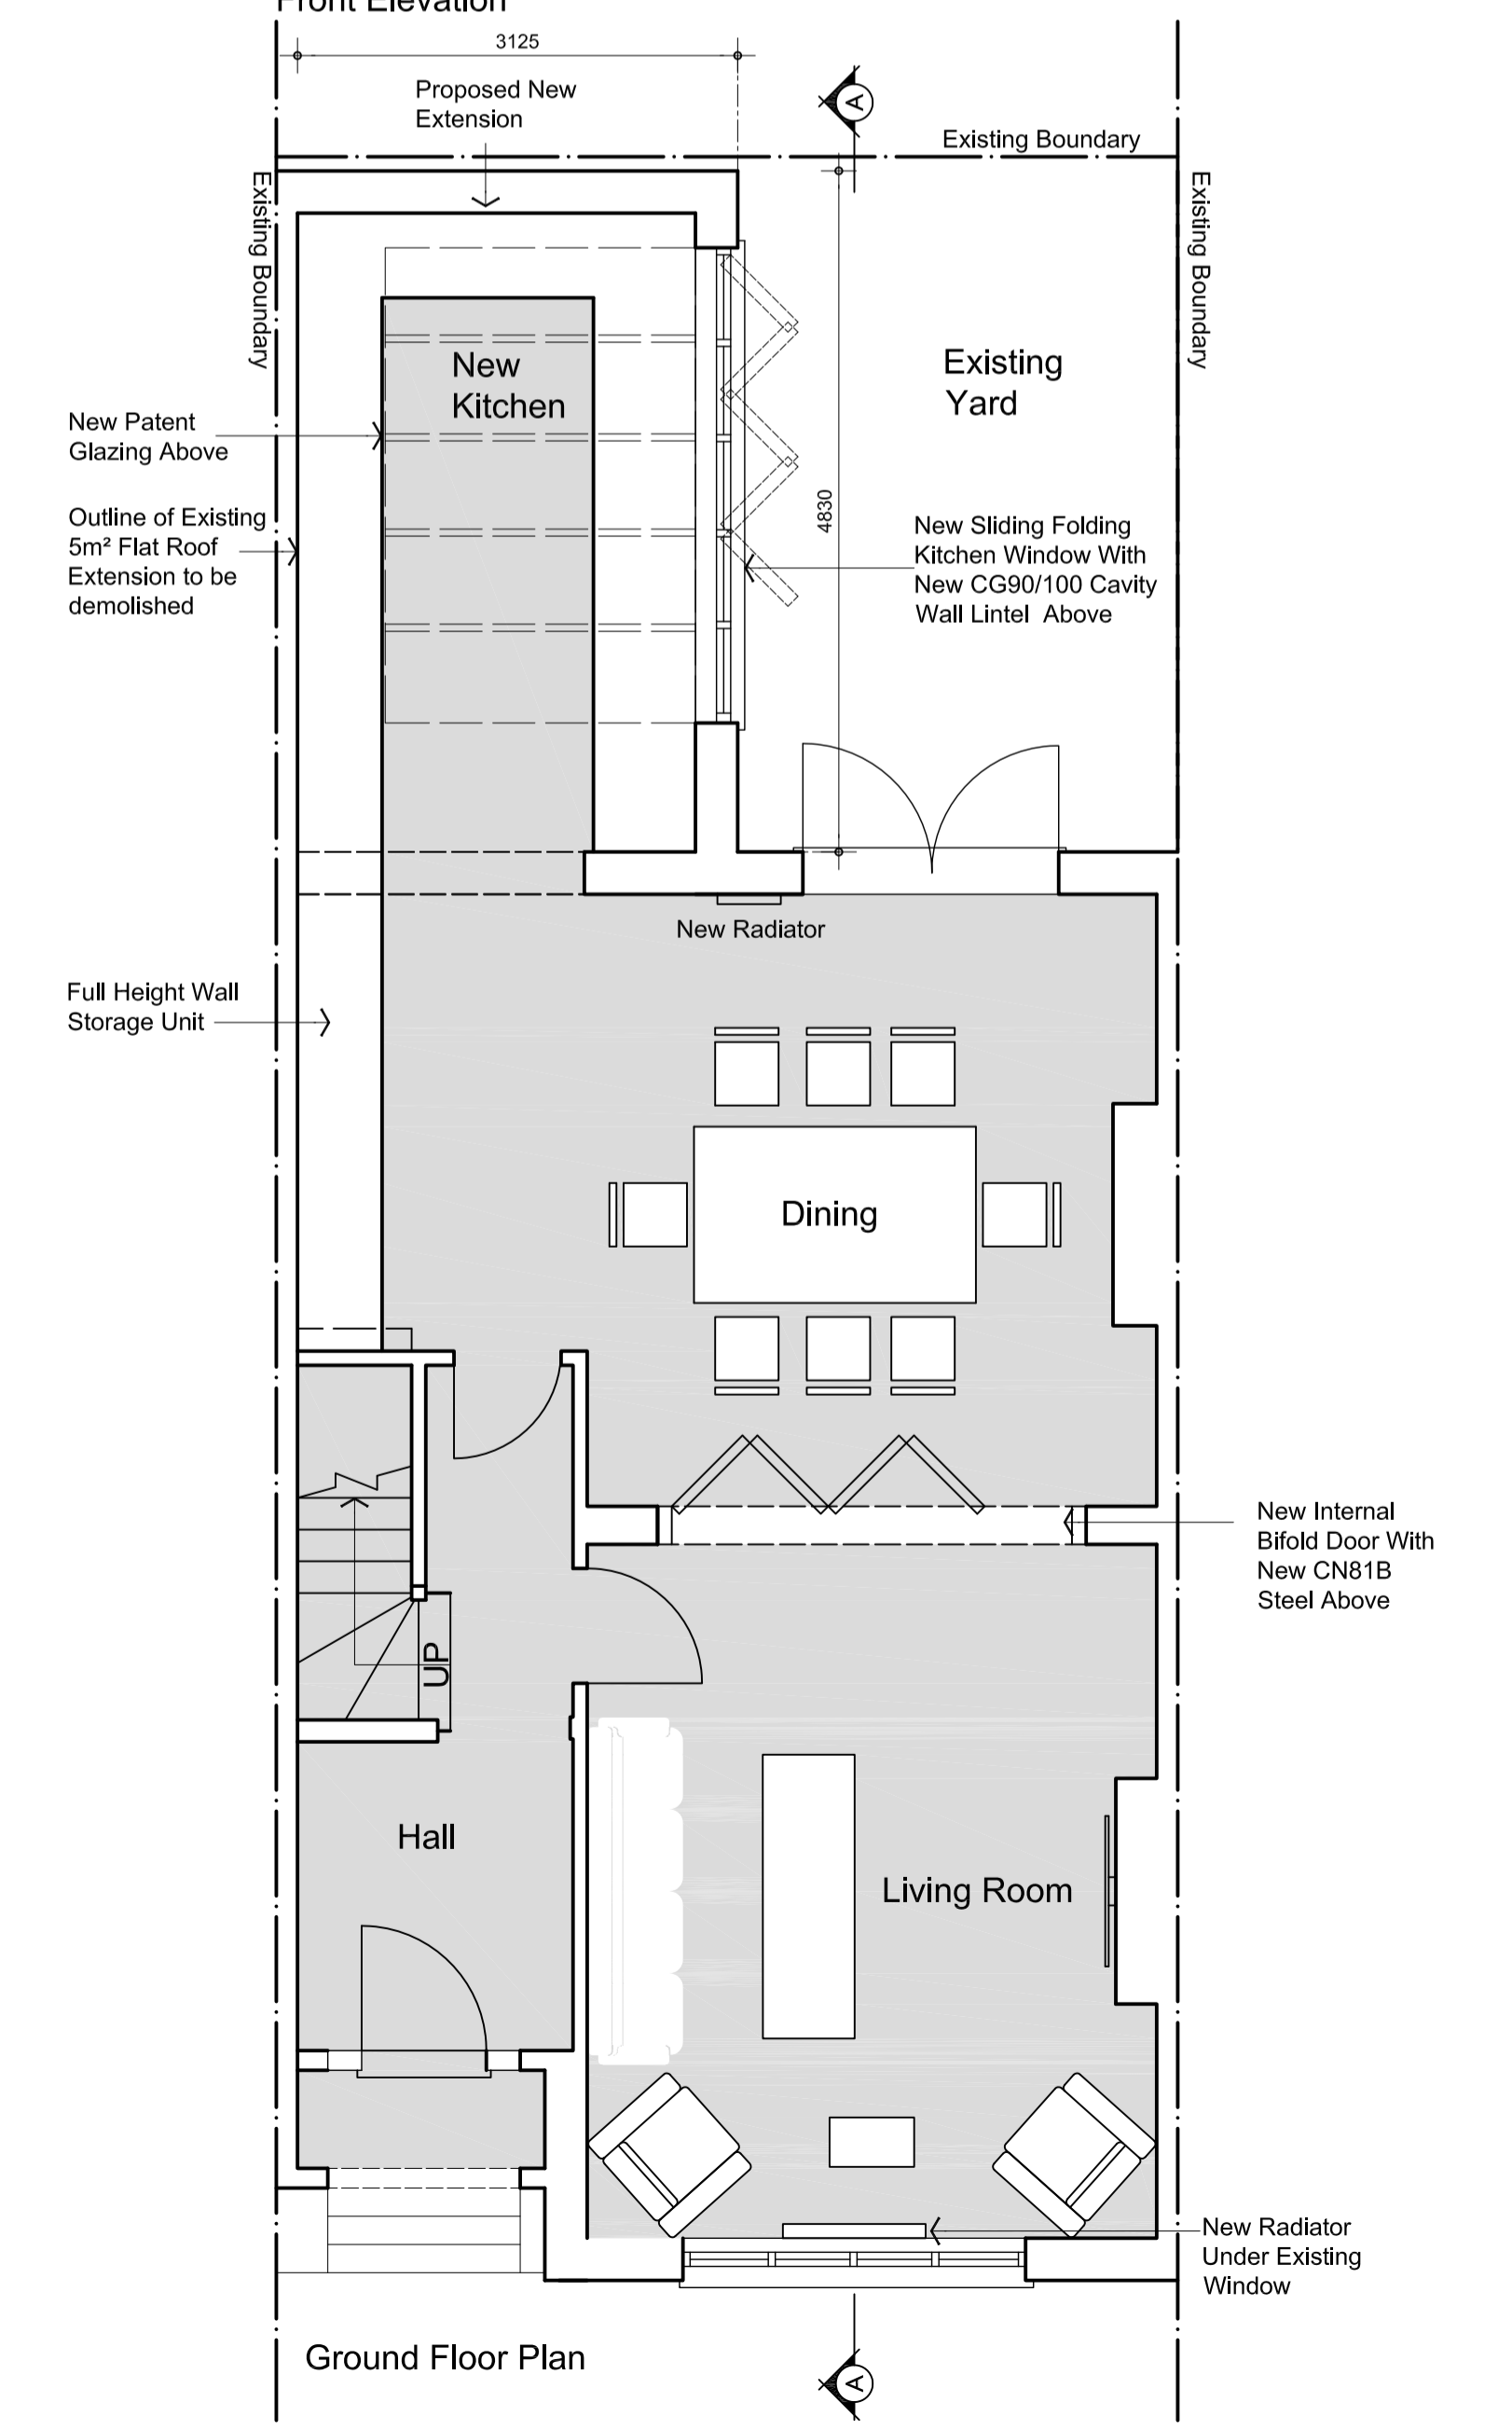


Ground Floor Plan

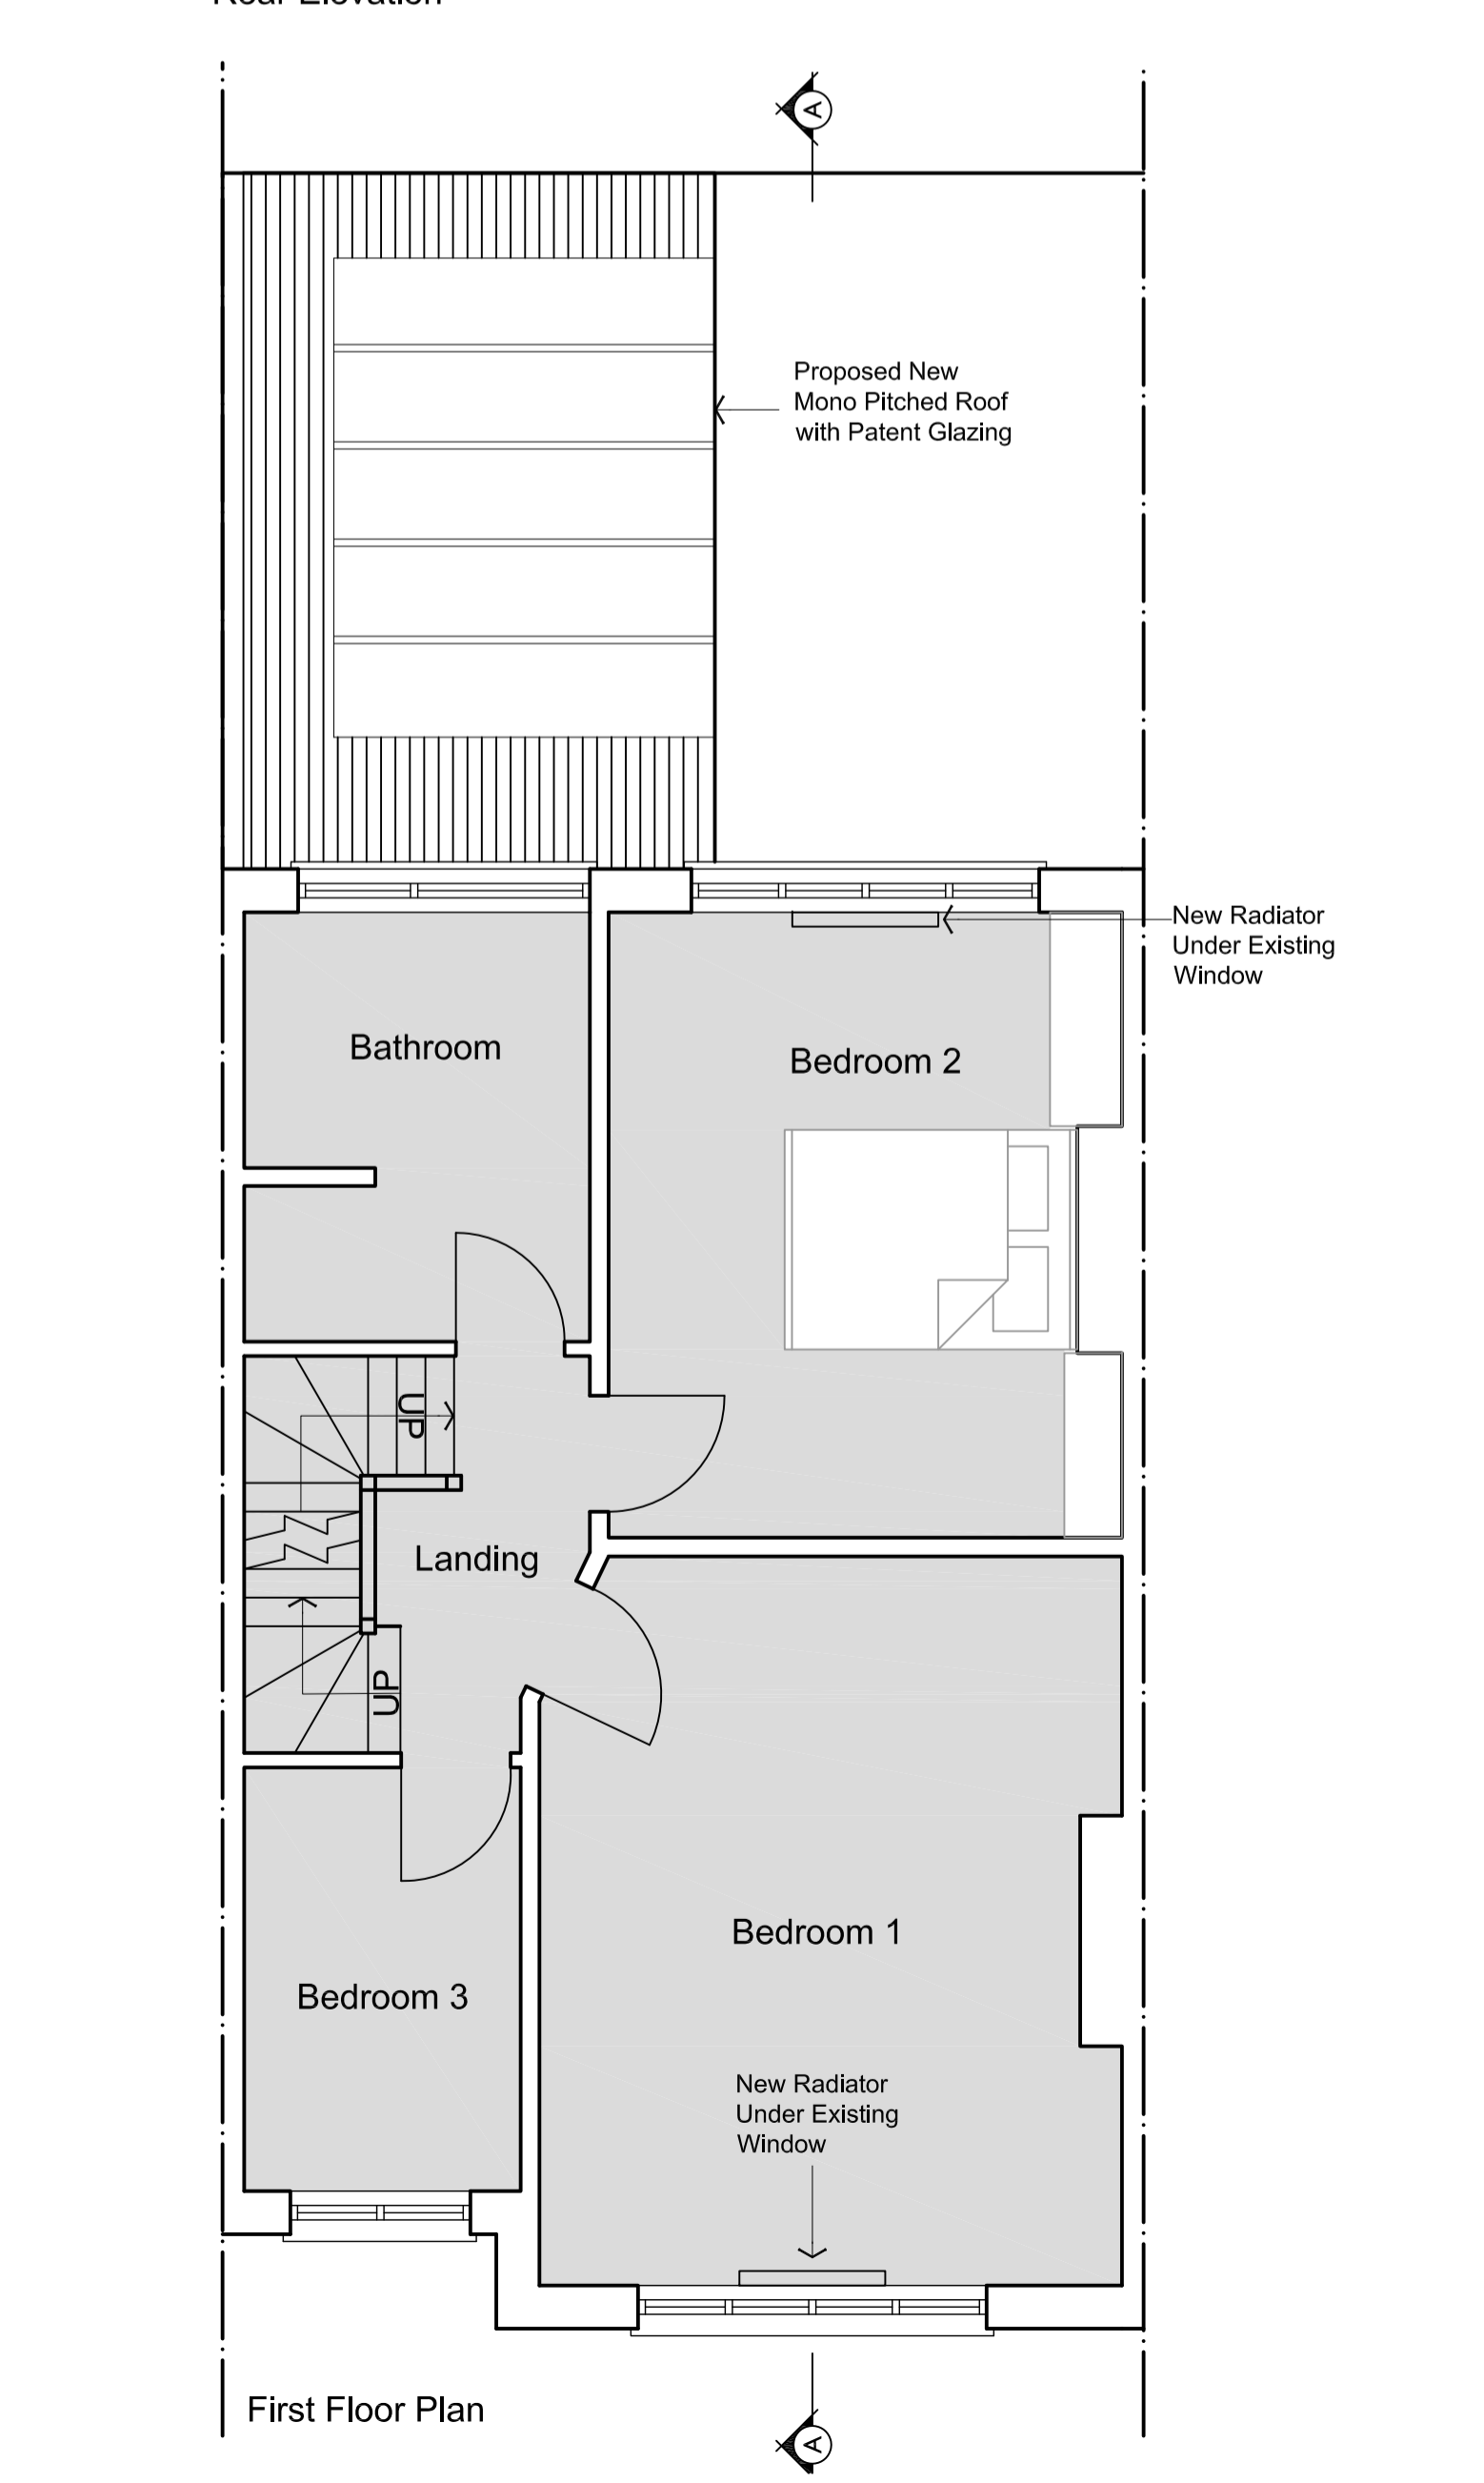


First Floor Plan

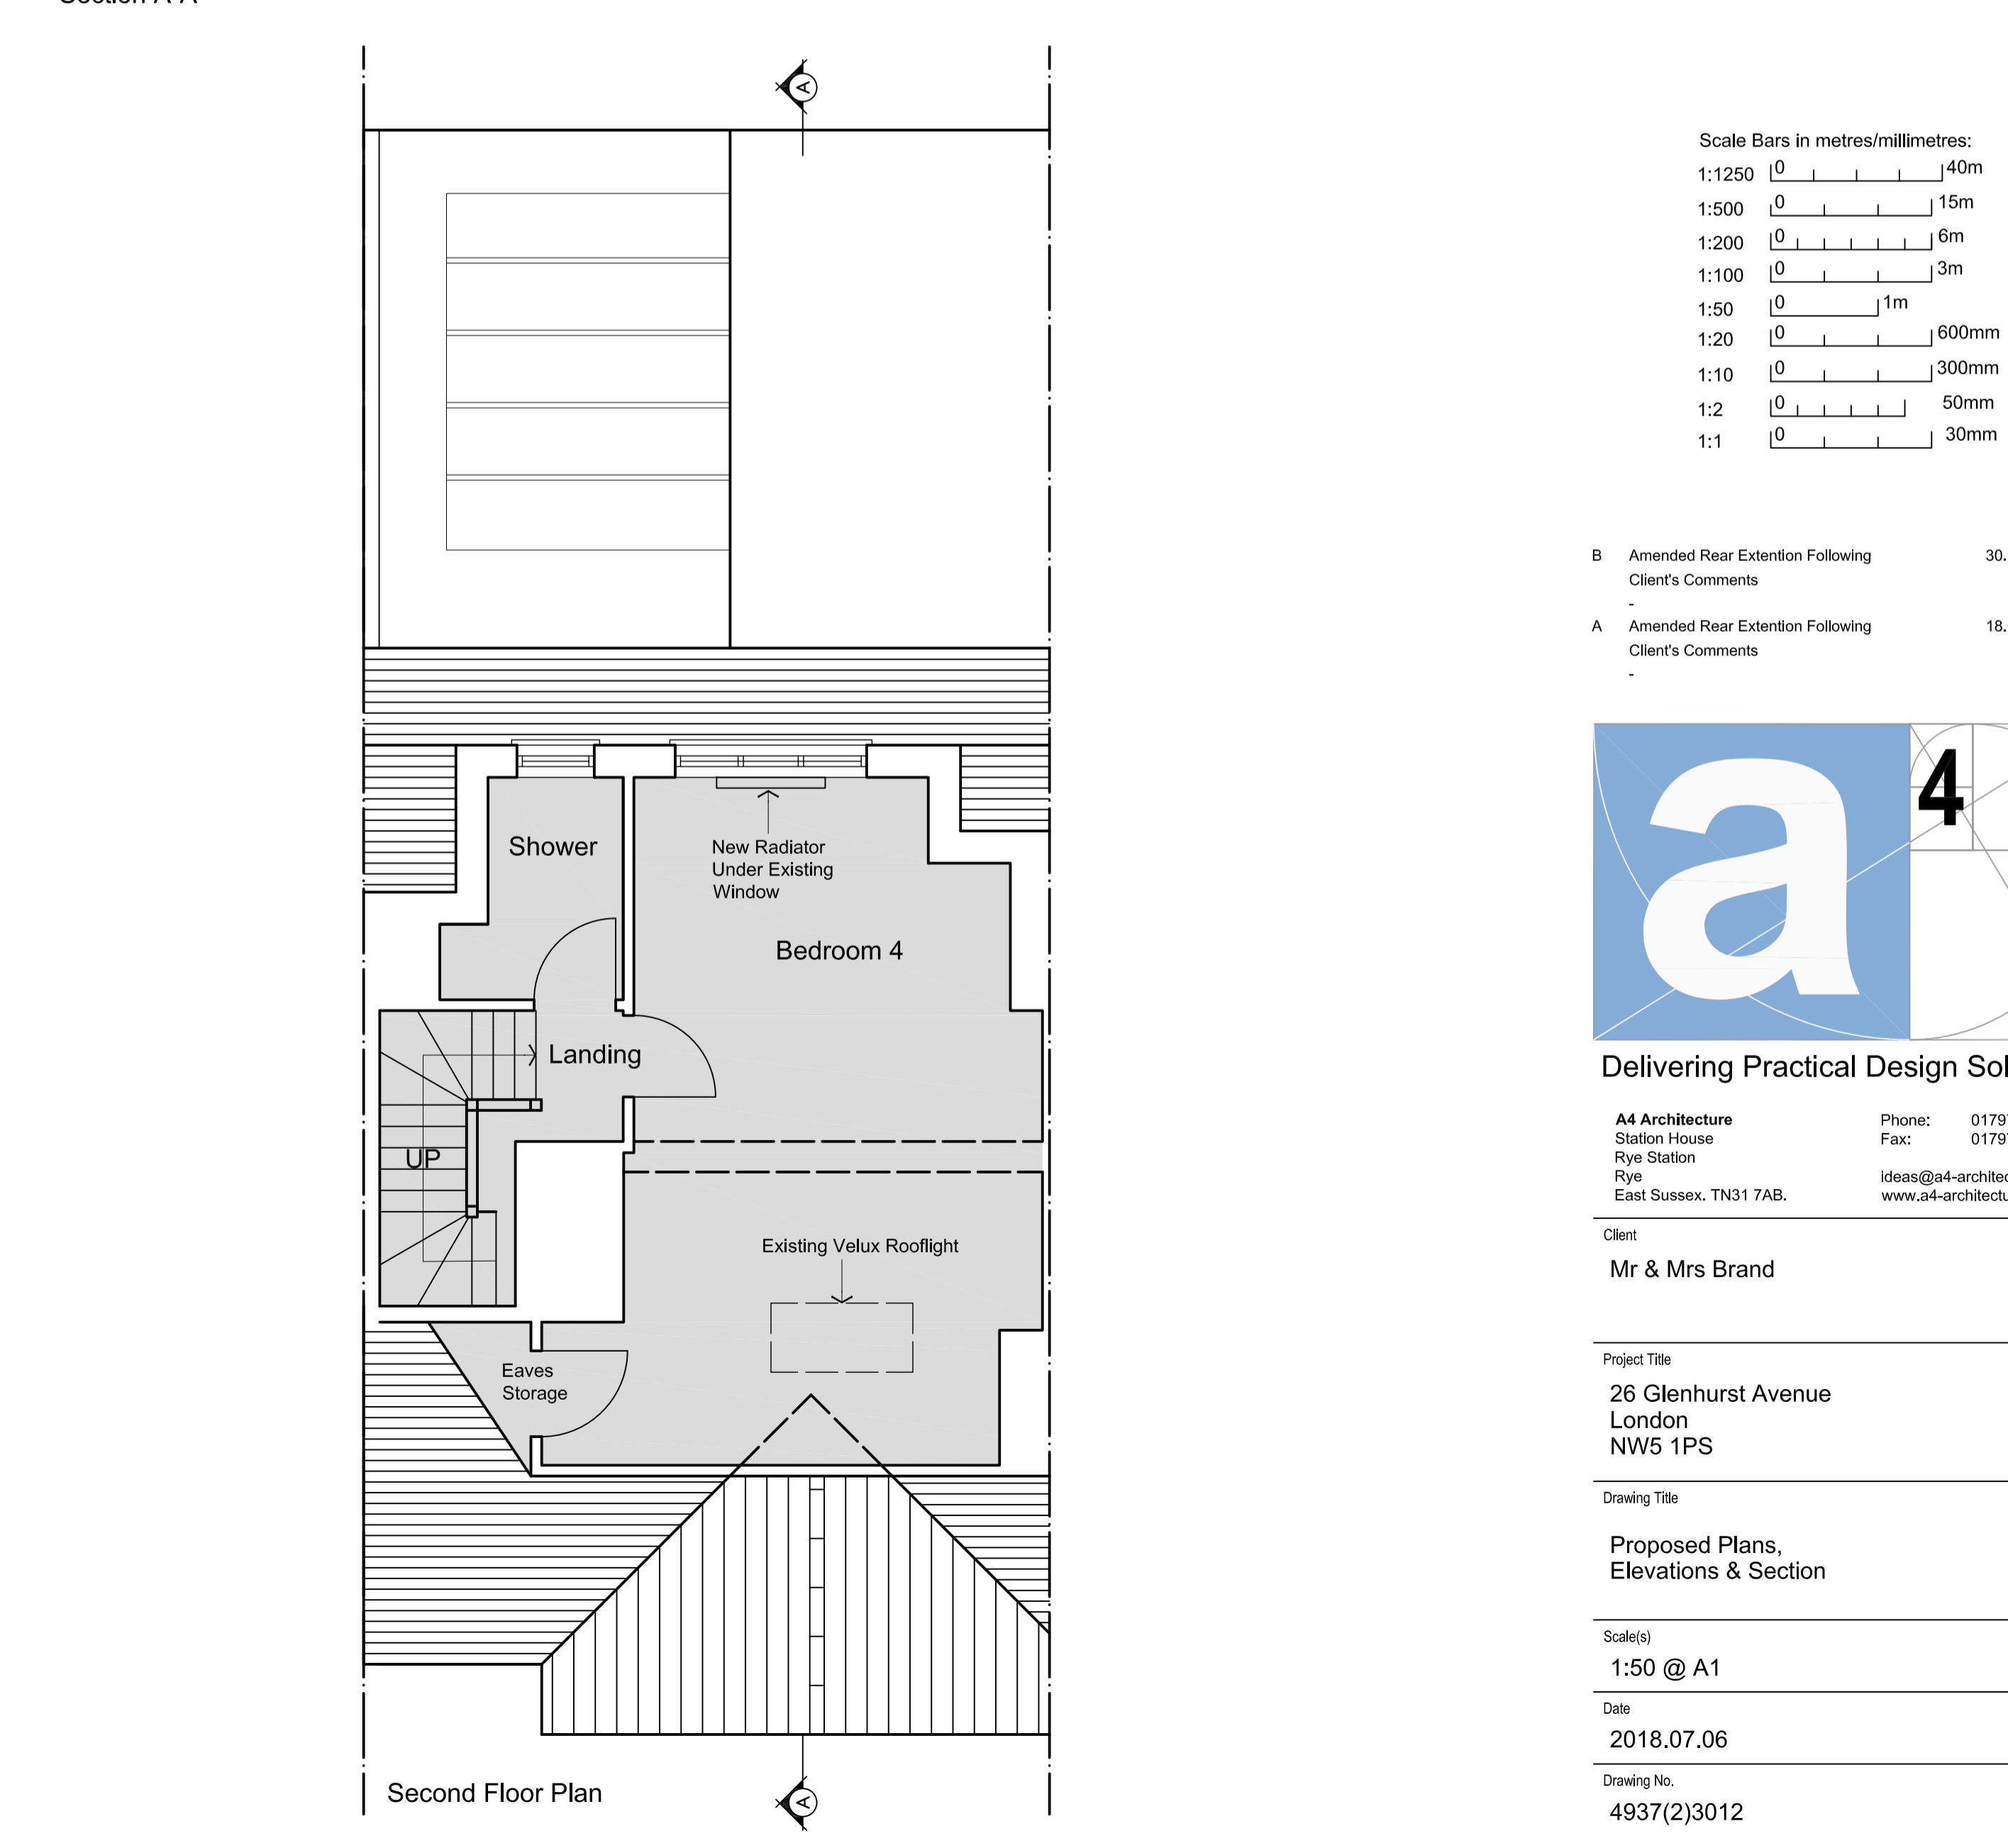

Second Floor Plan

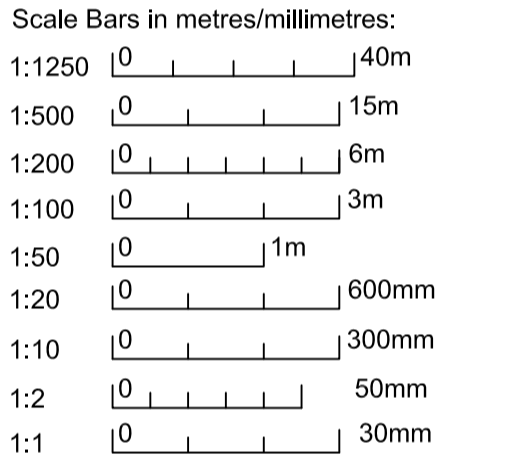

B	Amended Rear Extension Following Client's Comments	30.10.2018
A	Amended Rear Extension Following Client's Comments	18.09.2018

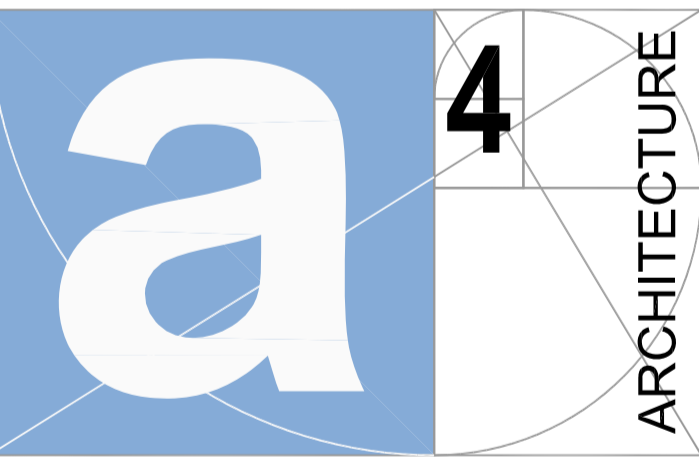

Delivering Practical Design Solutions

A4 Architecture
 Station House
 Rye Station
 Rye
 East Sussex, TN31 7AB.

Phone: 01797 222044
 Fax: 01797 222084
 Email: ideas@a4-architecture.co.uk
 Website: www.a4-architecture.co.uk

Client
Mr & Mrs Brand

Project Title
**26 Glenhurst Avenue
 London
 NW5 1PS**

Drawing Title
**Proposed Plans,
 Elevations & Section**

Scale(s)
1:50 @ A1

Date
2018.07.06

Drawing No. **4937(2)3012** Revision **B**