


CONSTRUCTION NOTE:
 DO NOT SCALE FROM THIS DRAWING.
 DO NOT USE ANY AREAS INDICATED FOR EITHER VALUATION, PURCHASE SALE OR ANY OTHER FORM OF LEGALLY BINDING CONTRACT.
 DO NOT REPRODUCE ANY PART OF THIS DRAWING WITHOUT PRIOR WRITTEN CONSENT. THIS DRAWING REMAINS THE COPYRIGHT OF ACKROYD + ASSOCIATES LTD.



Project		72 Maresfield Gardens			Dwg Title		Proposed Basement Floor Plan					
Client		Mads & Yasmin Jensen			Scale		1:100 at A3		Dwg No.	0158-GA-099	Rev	C
Created					Current Stage							
Drawn	Date	Planning			Rev	Drwn	Chkd	Date	Comment			
AW	May-17								FOR PLANNING			

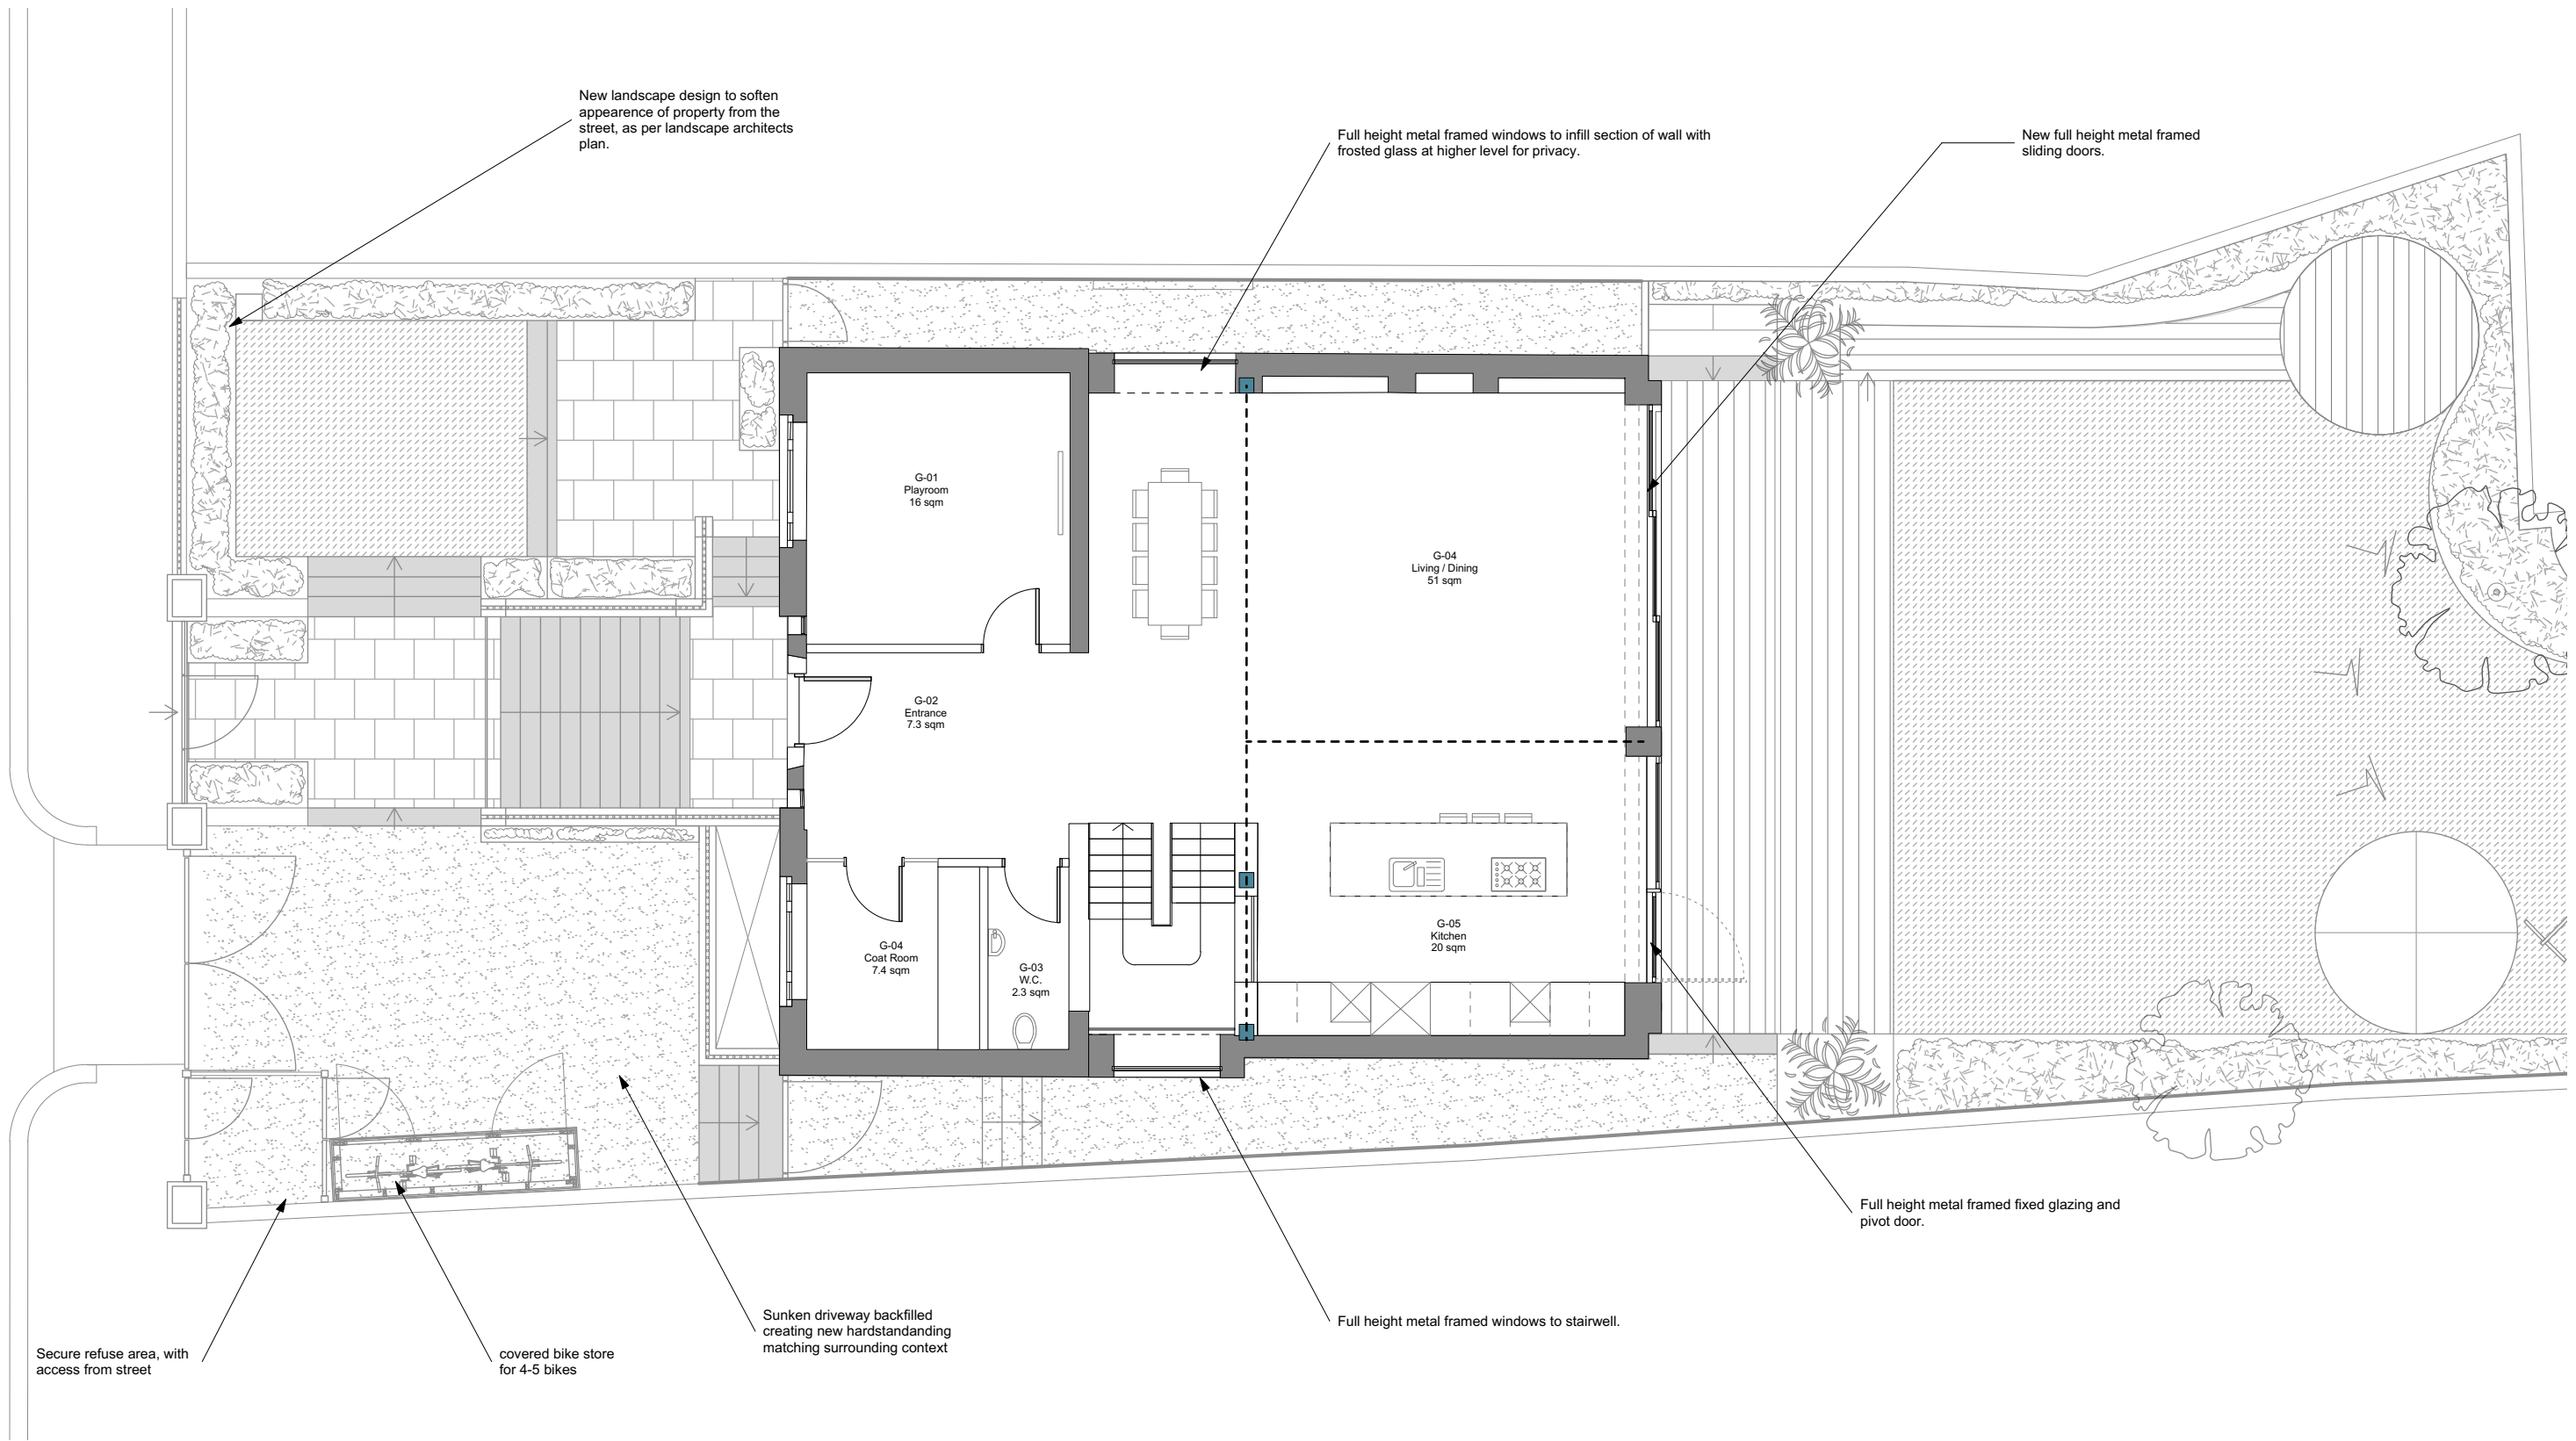


CONSTRUCTION NOTE:
 DO NOT SCALE FROM THIS DRAWING.
 DO NOT USE ANY AREAS INDICATED FOR EITHER VALUATION, PURCHASE SALE OR ANY OTHER FORM OF LEGALLY BINDING CONTRACT.
 DO NOT REPRODUCE ANY PART OF THIS DRAWING WITHOUT PRIOR WRITTEN CONSENT. THIS DRAWING REMAINS THE COPYRIGHT OF ACKROYD + ASSOCIATES LTD.



Project 72 Maresfield Gardens			Dwg Title Proposed Ground Floor Plan		
Client Mads & Yasmin Jensen			Scale 1:100 at A3	Dwg No. 0158-GA-100	Rev C
Created	Date	Current Stage	Rev	Drwn	Chkd
Drawn AW	Date May-17	Current Stage Planning			
FOR PLANNING					

New traditional timber framed sliding sash windows with double glazed units.

New metal framed windows to infill section of wall with frosted glass at lower level for privacy.

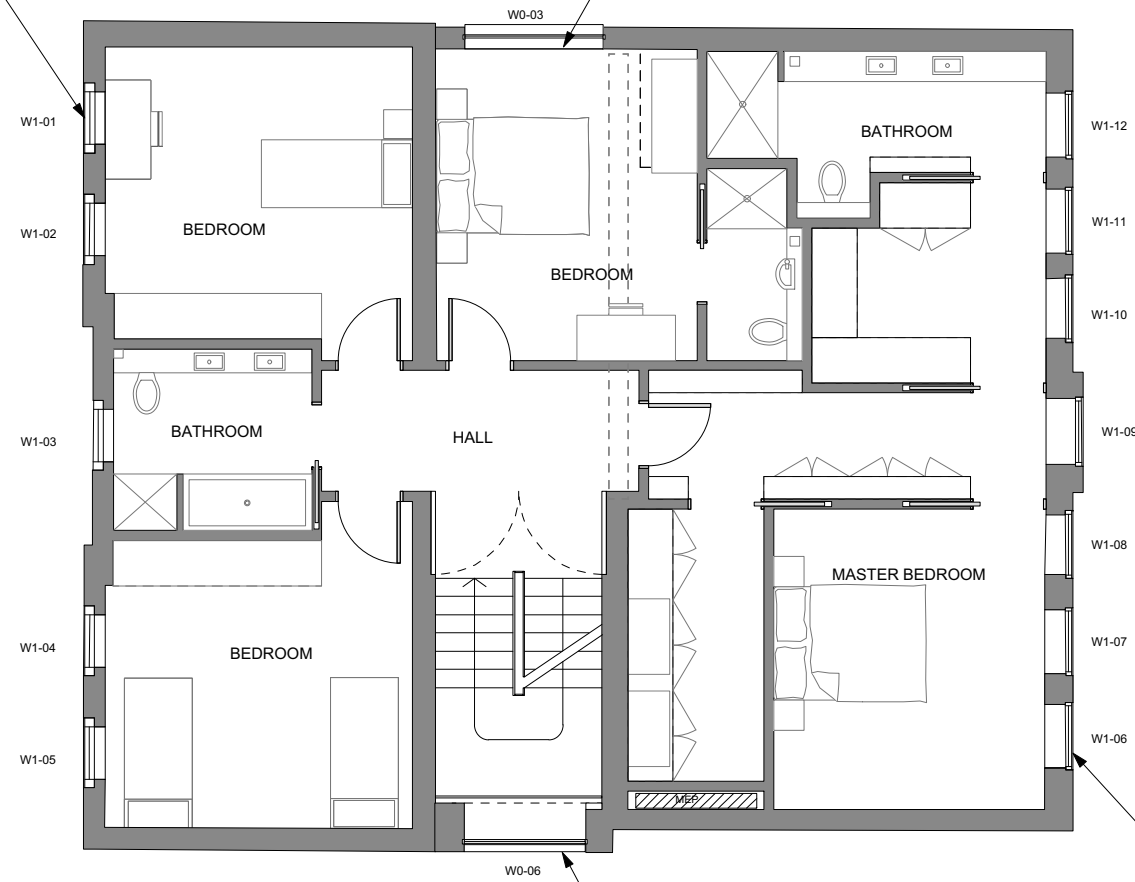

New timber framed double glazed sliding sash windows.


Full height metal framed windows to stairwell.

CONSTRUCTION NOTE:
DO NOT SCALE FROM THIS DRAWING.
DO NOT USE ANY AREAS INDICATED FOR EITHER VALUATION, PURCHASE SALE OR ANY OTHER FORM OF LEGALLY BINDING CONTRACT.
DO NOT REPRODUCE ANY PART OF THIS DRAWING WITHOUT PRIOR WRITTEN CONSENT. THIS DRAWING REMAINS THE COPYRIGHT OF ACKROYD + ASSOCIATES LTD.



Project		72 Maresfield Gardens			Dwg Title		Proposed First Floor Plan					
Client		Mads & Yasmin Jensen			Scale		1:100 at A3		Dwg No.	0158-GA-101	Rev	C
Created					Current Stage							
Drawn	Date	Planning			Rev	Drwn	Chkd	Date	Comment			
AW	May-17								FOR PLANNING			

Traditionally detailed lead clad dormer window with timber framed double glazed windows at a lower height than the existing dormer and centralised to create a more balanced front facade.

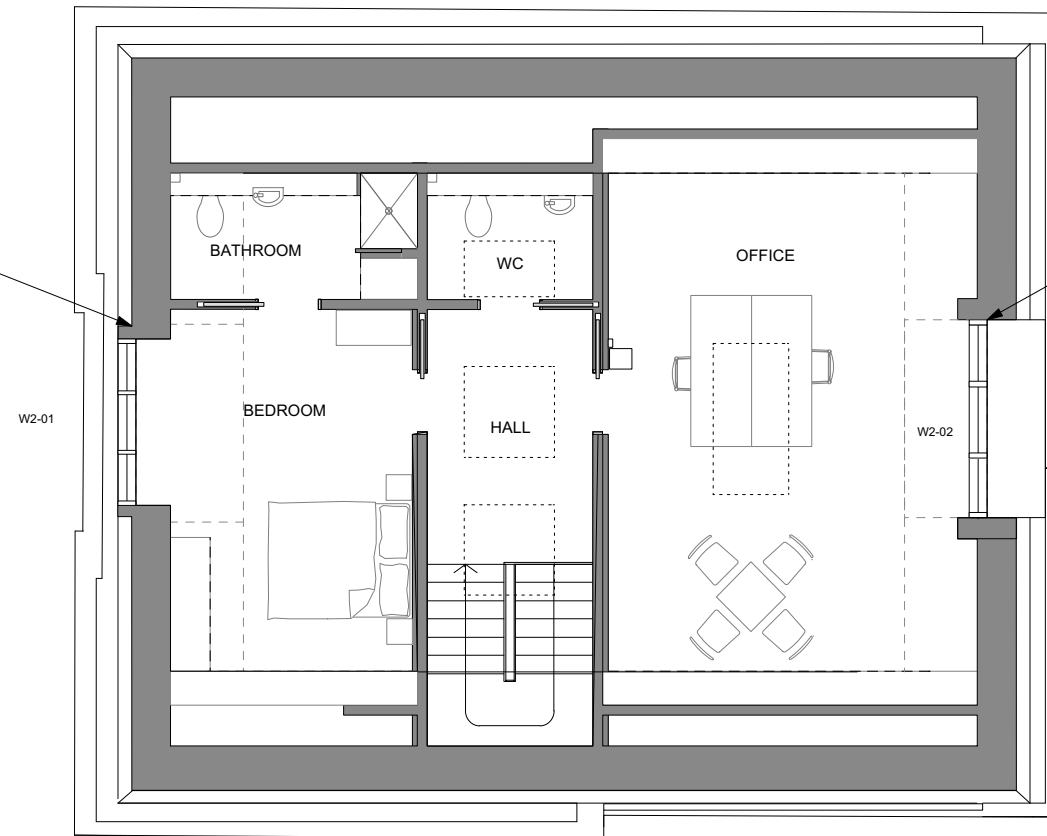


New lead clad dormer window with aluminium composite double glazed bifolding windows.

Accessible roof with glazed balcony.



Project			72 Maresfield Gardens			Dwg Title			Proposed Second Floor Plan		
Client			Mads & Yasmin Jensen			Scale			1:100 at A3		
Created						Dwg No.			0158-GA-102		
Drawn			Date			Current Stage			Rev		
AW			May-17			Planning			C		
						Rev			Date		
									Comment		
									FOR PLANNING		

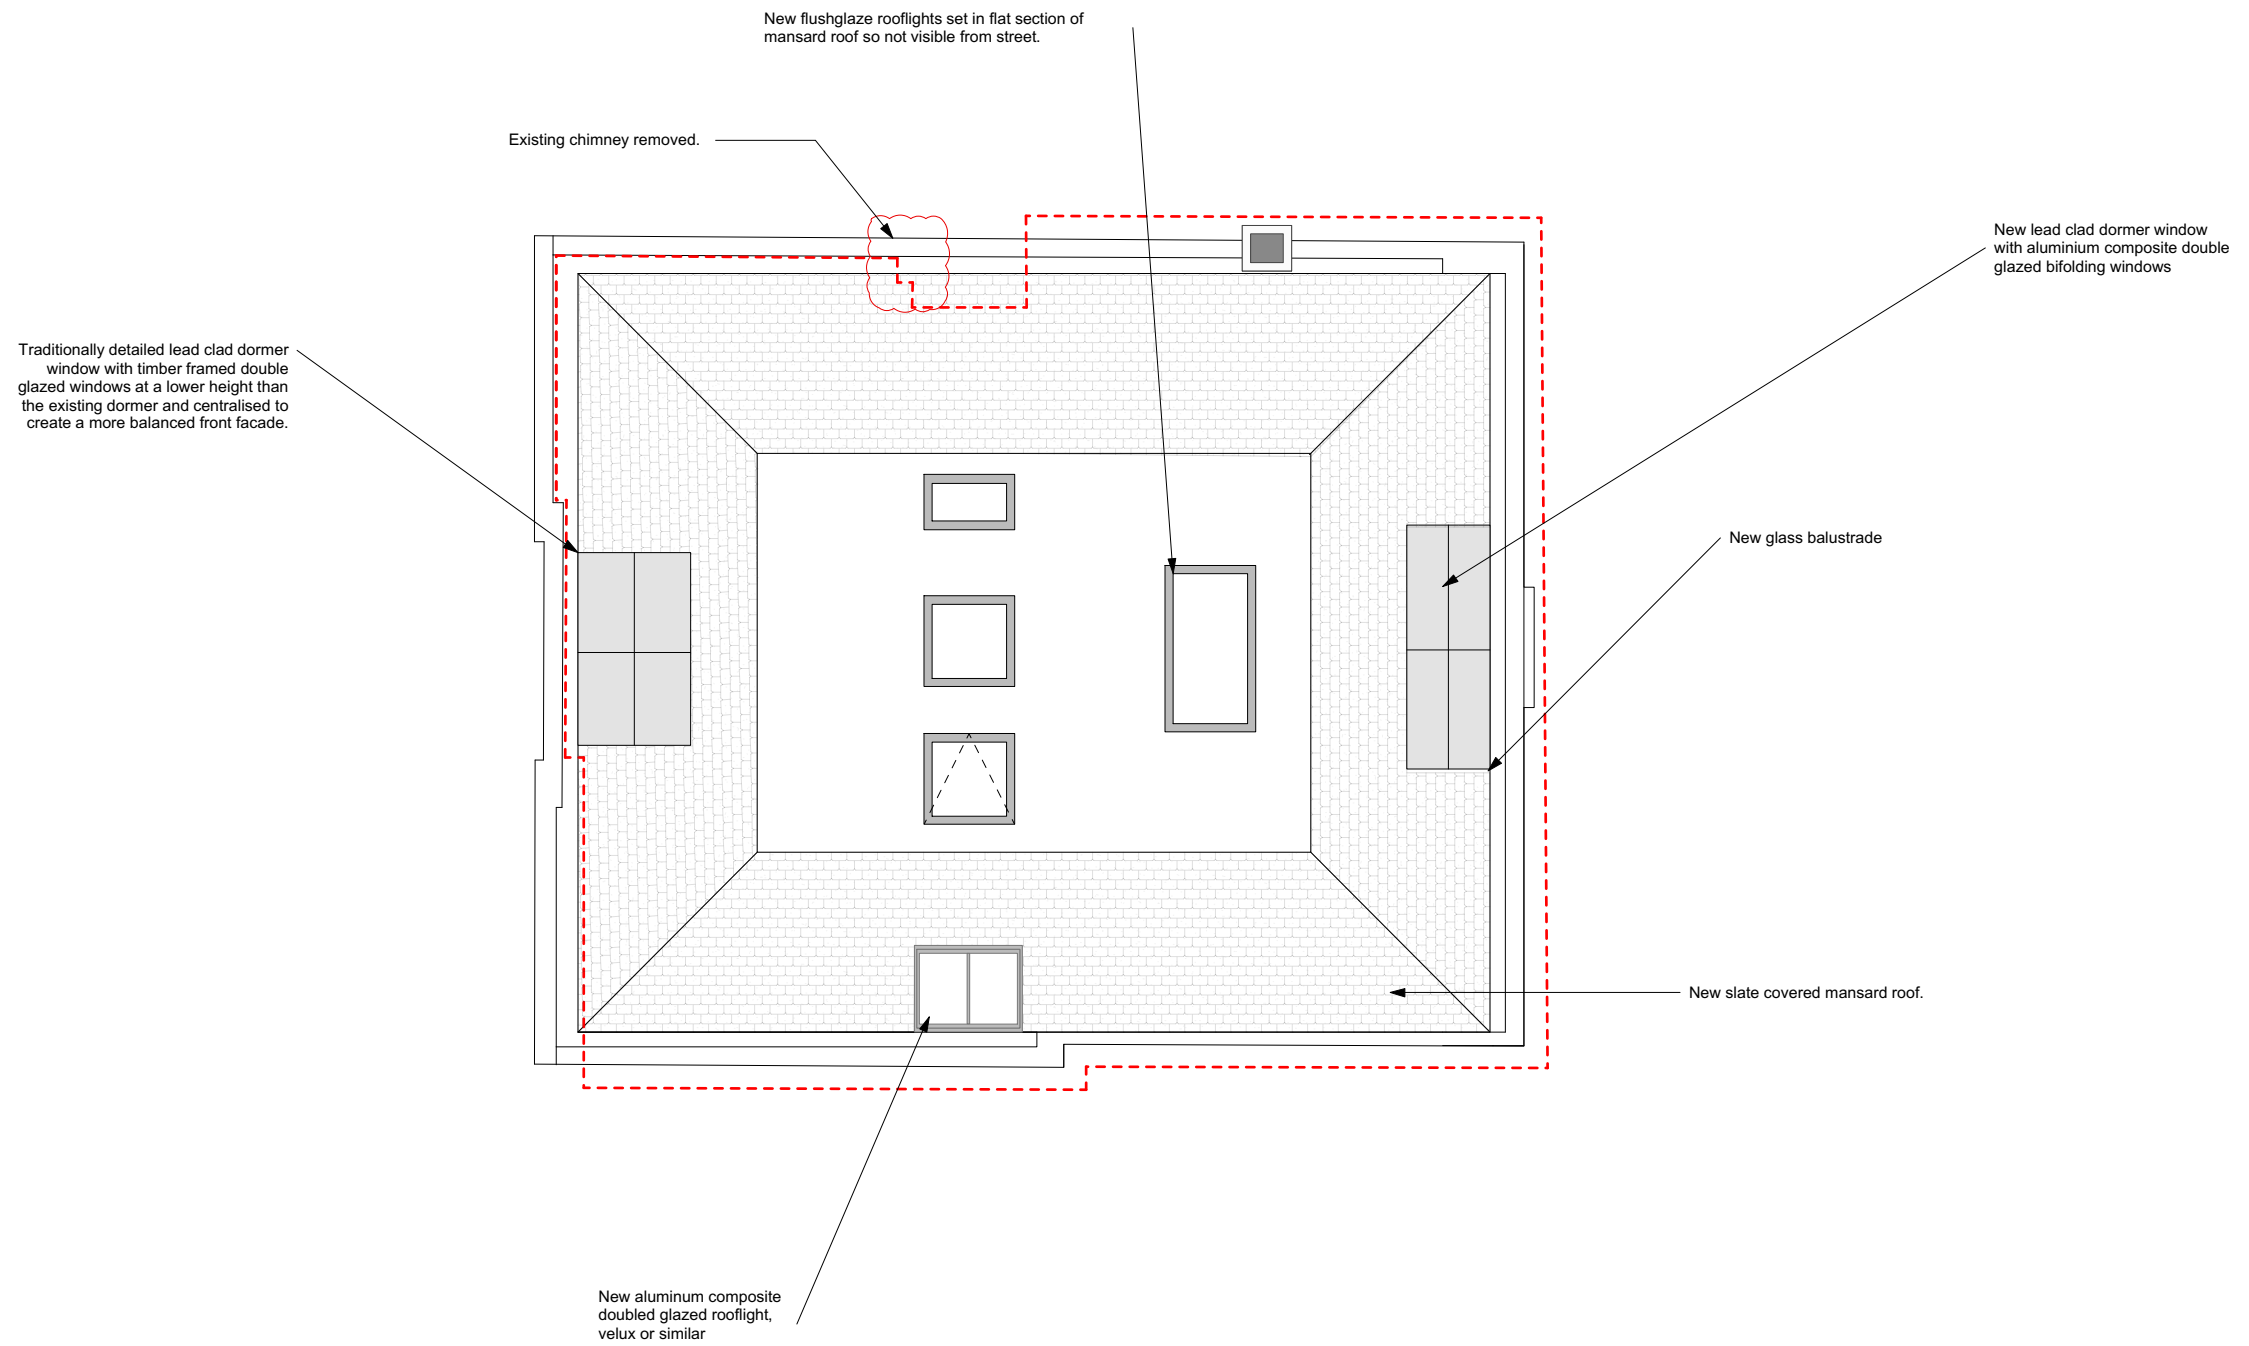


Key

- - - - Outline of the existing roof

CONSTRUCTION NOTE:
 DO NOT SCALE FROM THIS DRAWING.
 DO NOT USE ANY AREAS INDICATED FOR EITHER VALUATION, PURCHASE SALE OR ANY OTHER FORM OF LEGALLY BINDING CONTRACT.
 DO NOT REPRODUCE ANY PART OF THIS DRAWING WITHOUT PRIOR WRITTEN CONSENT. THIS DRAWING REMAINS THE COPYRIGHT OF ACKROYD + ASSOCIATES LTD.




Project		72 Maresfield Gardens			Dwg Title		Proposed Roof Plan					
Client		Mads & Yasmin Jensen			Scale		1:100 at A3		Dwg No.	0158-GA-103	Rev	C
Created					Current Stage							
Drawn	Date	Planning			Rev	Drwn	Chkd	Date	Comment			
AW	May-17								FOR PLANNING			

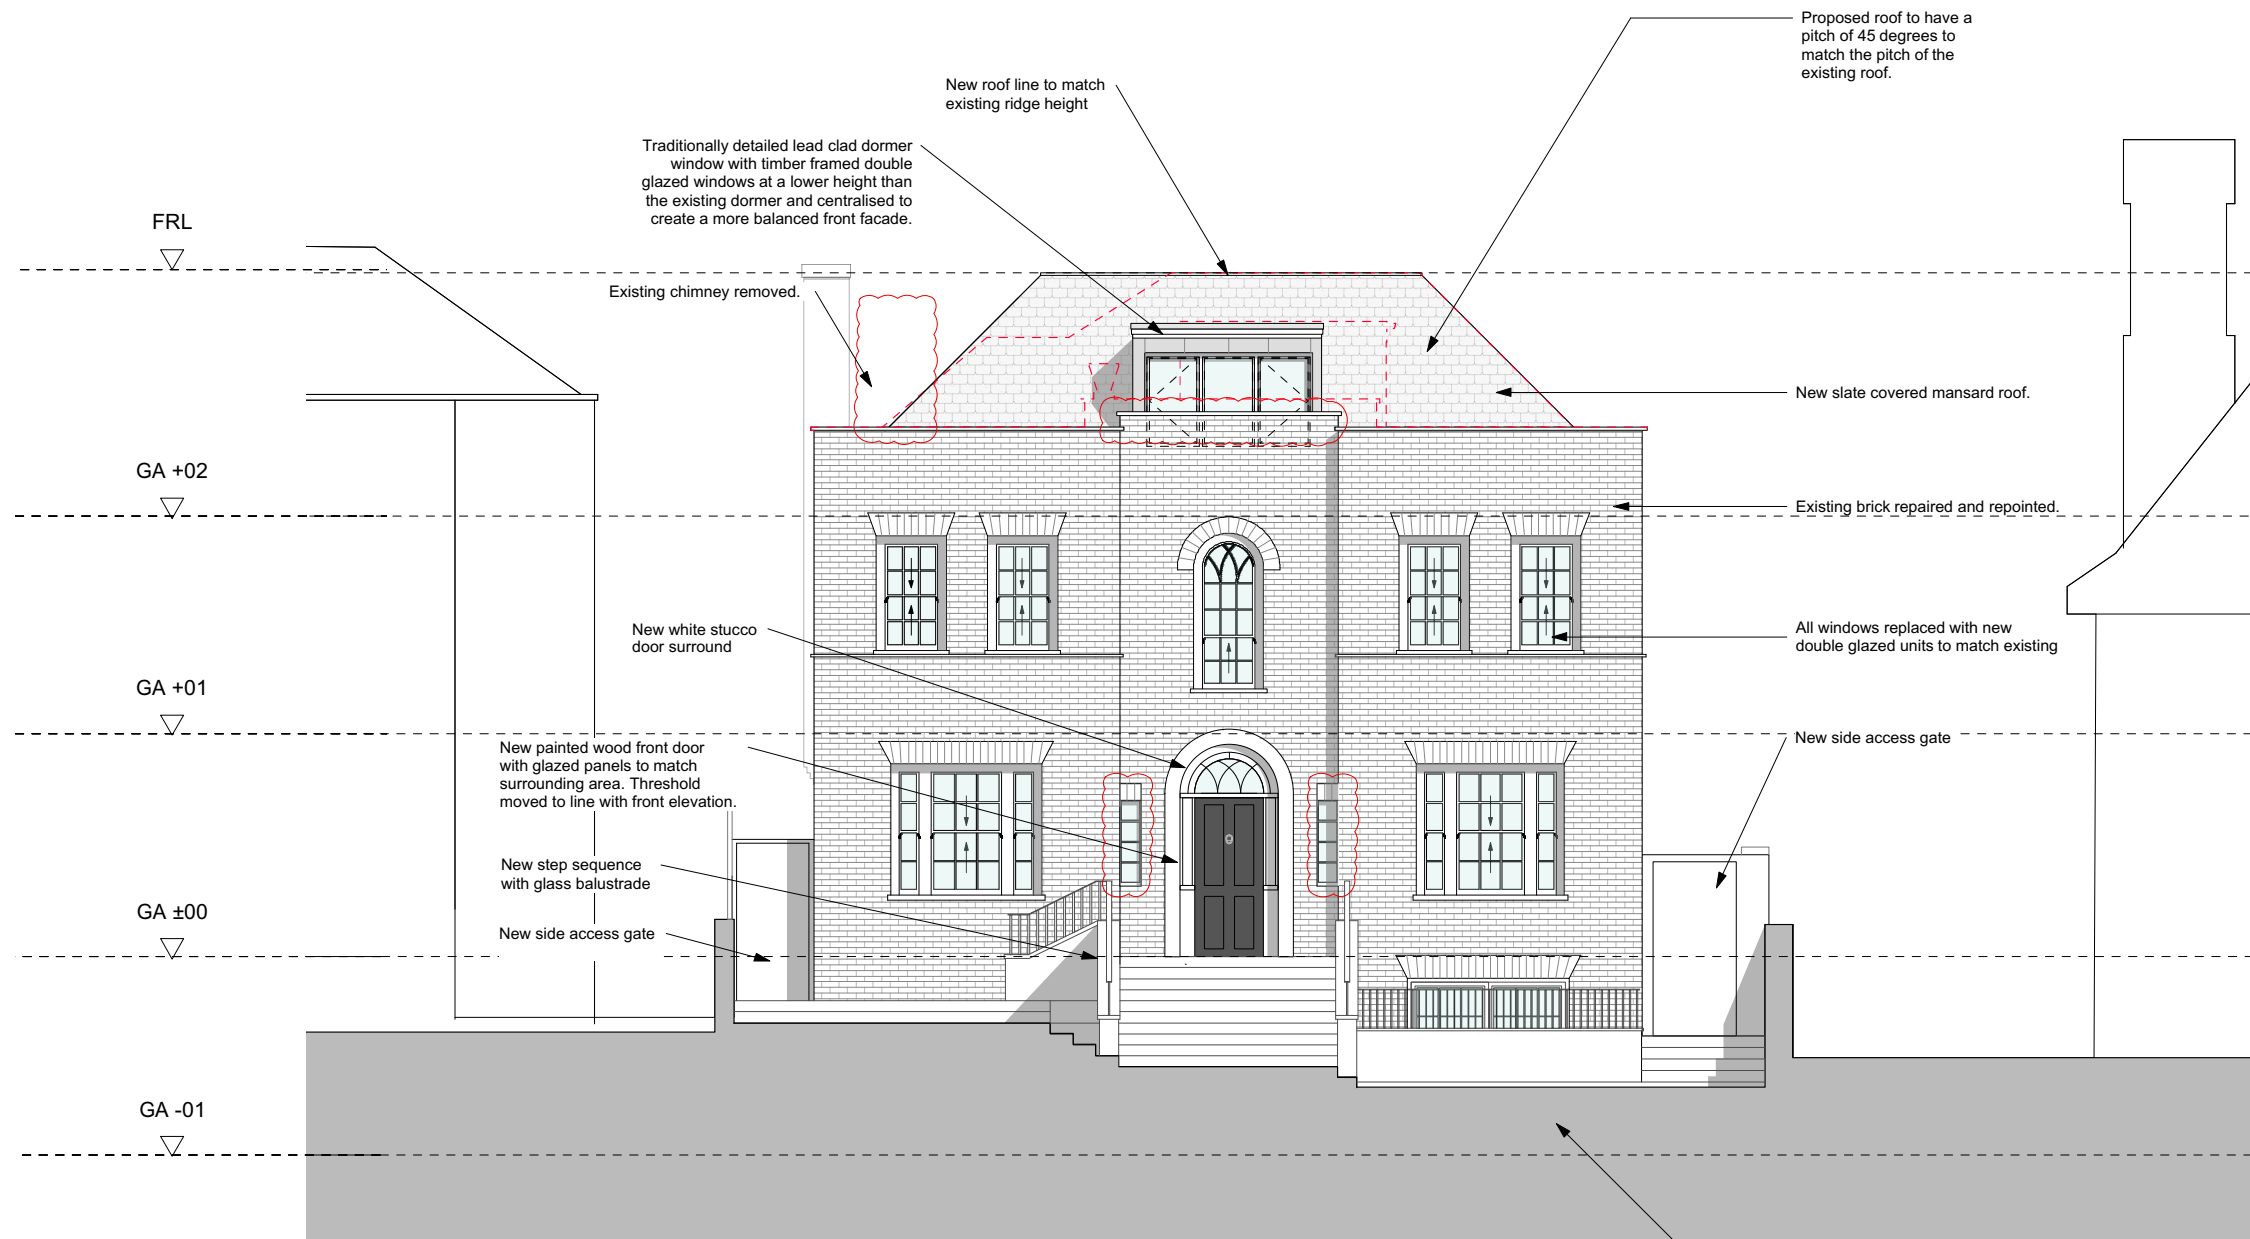

Key
 - - - - Outline of the existing roof

CONSTRUCTION NOTE:
 DO NOT SCALE FROM THIS DRAWING.
 DO NOT USE ANY AREAS INDICATED FOR EITHER VALUATION, PURCHASE SALE OR ANY OTHER FORM OF LEGALLY BINDING CONTRACT.
 DO NOT REPRODUCE ANY PART OF THIS DRAWING WITHOUT PRIOR WRITTEN CONSENT. THIS DRAWING REMAINS THE COPYRIGHT OF ACKROYD + ASSOCIATES LTD.

Project 72 Maresfield Gardens			Dwg Title Proposed West Elevation		
Client Mads & Yasmin Jensen			Scale 1:100 at A3	Dwg No. 0158-GA-300	Rev C
Created	Date	Current Stage	Rev	Drwn	Chkd
Drawn AW	May-17	Planning			
FOR PLANNING					

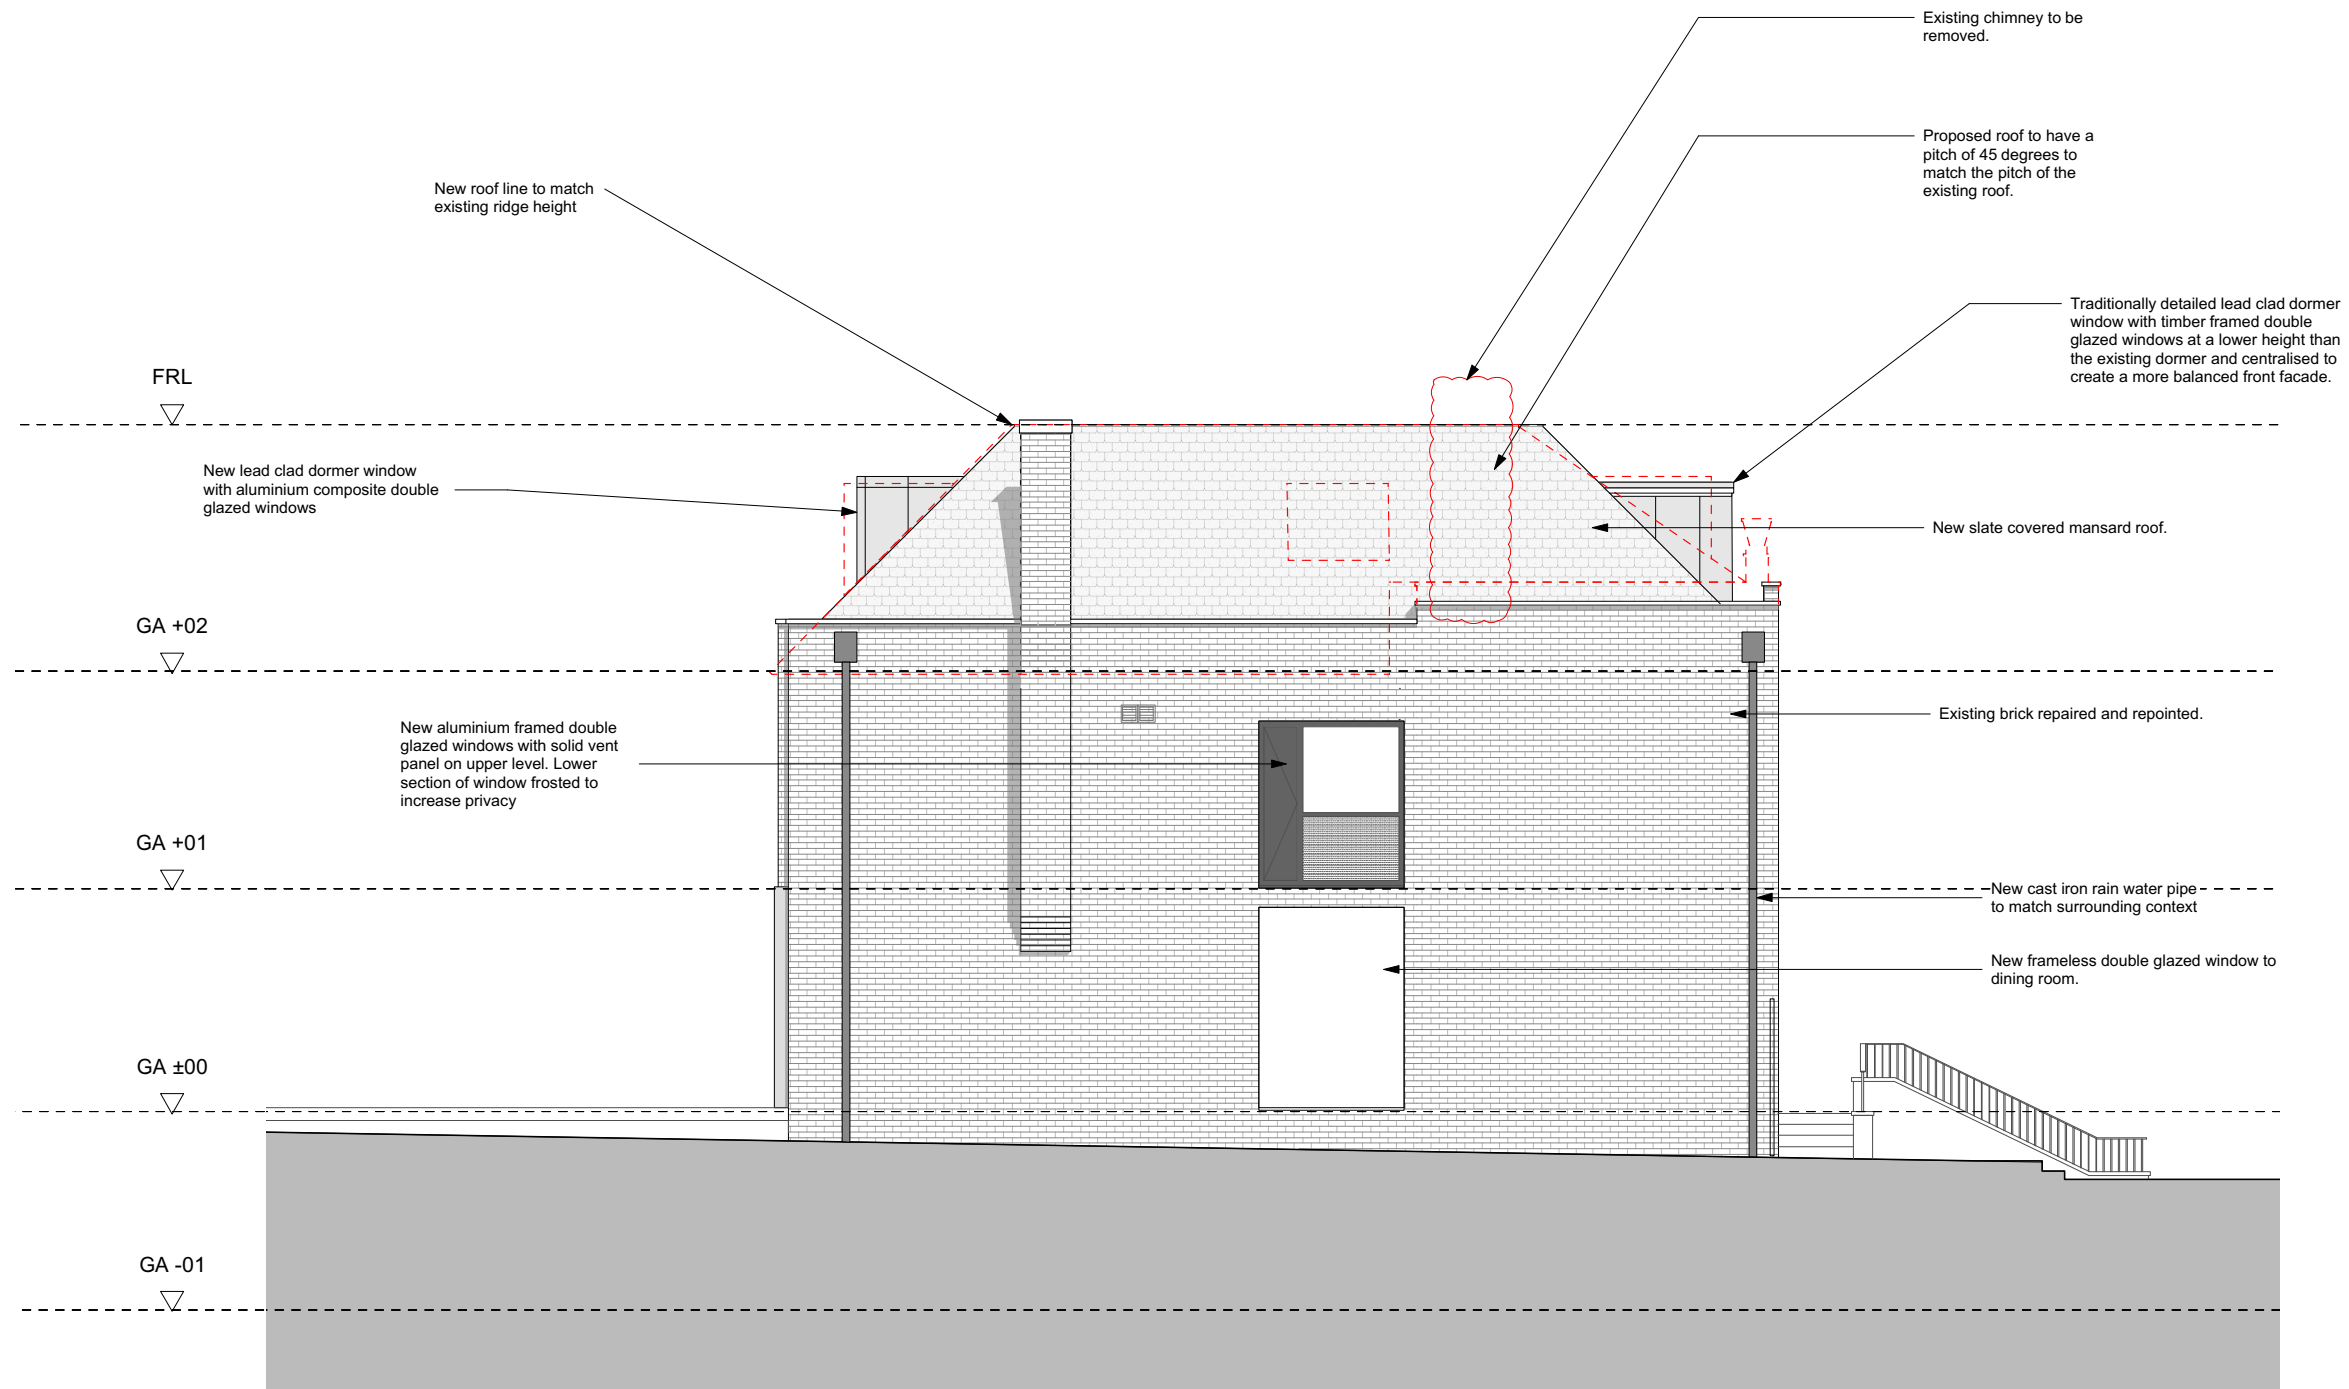


Key

- - - - Outline of the existing roof

CONSTRUCTION NOTE:
 DO NOT SCALE FROM THIS DRAWING.
 DO NOT USE ANY AREAS INDICATED FOR EITHER VALUATION, PURCHASE SALE OR ANY OTHER FORM OF LEGALLY BINDING CONTRACT.
 DO NOT REPRODUCE ANY PART OF THIS DRAWING WITHOUT PRIOR WRITTEN CONSENT. THIS DRAWING REMAINS THE COPYRIGHT OF ACKROYD + ASSOCIATES LTD.


Project 72 Maresfield Gardens			Dwg Title Proposed North Elevation		
Client Mads & Yasmin Jensen			Scale 1:100 at A3	Dwg No. 0158-GA-301	Rev C
Created	Date	Current Stage	Rev	Drwn	Chkd
Drawn AW	May-17	Planning			
FOR PLANNING					

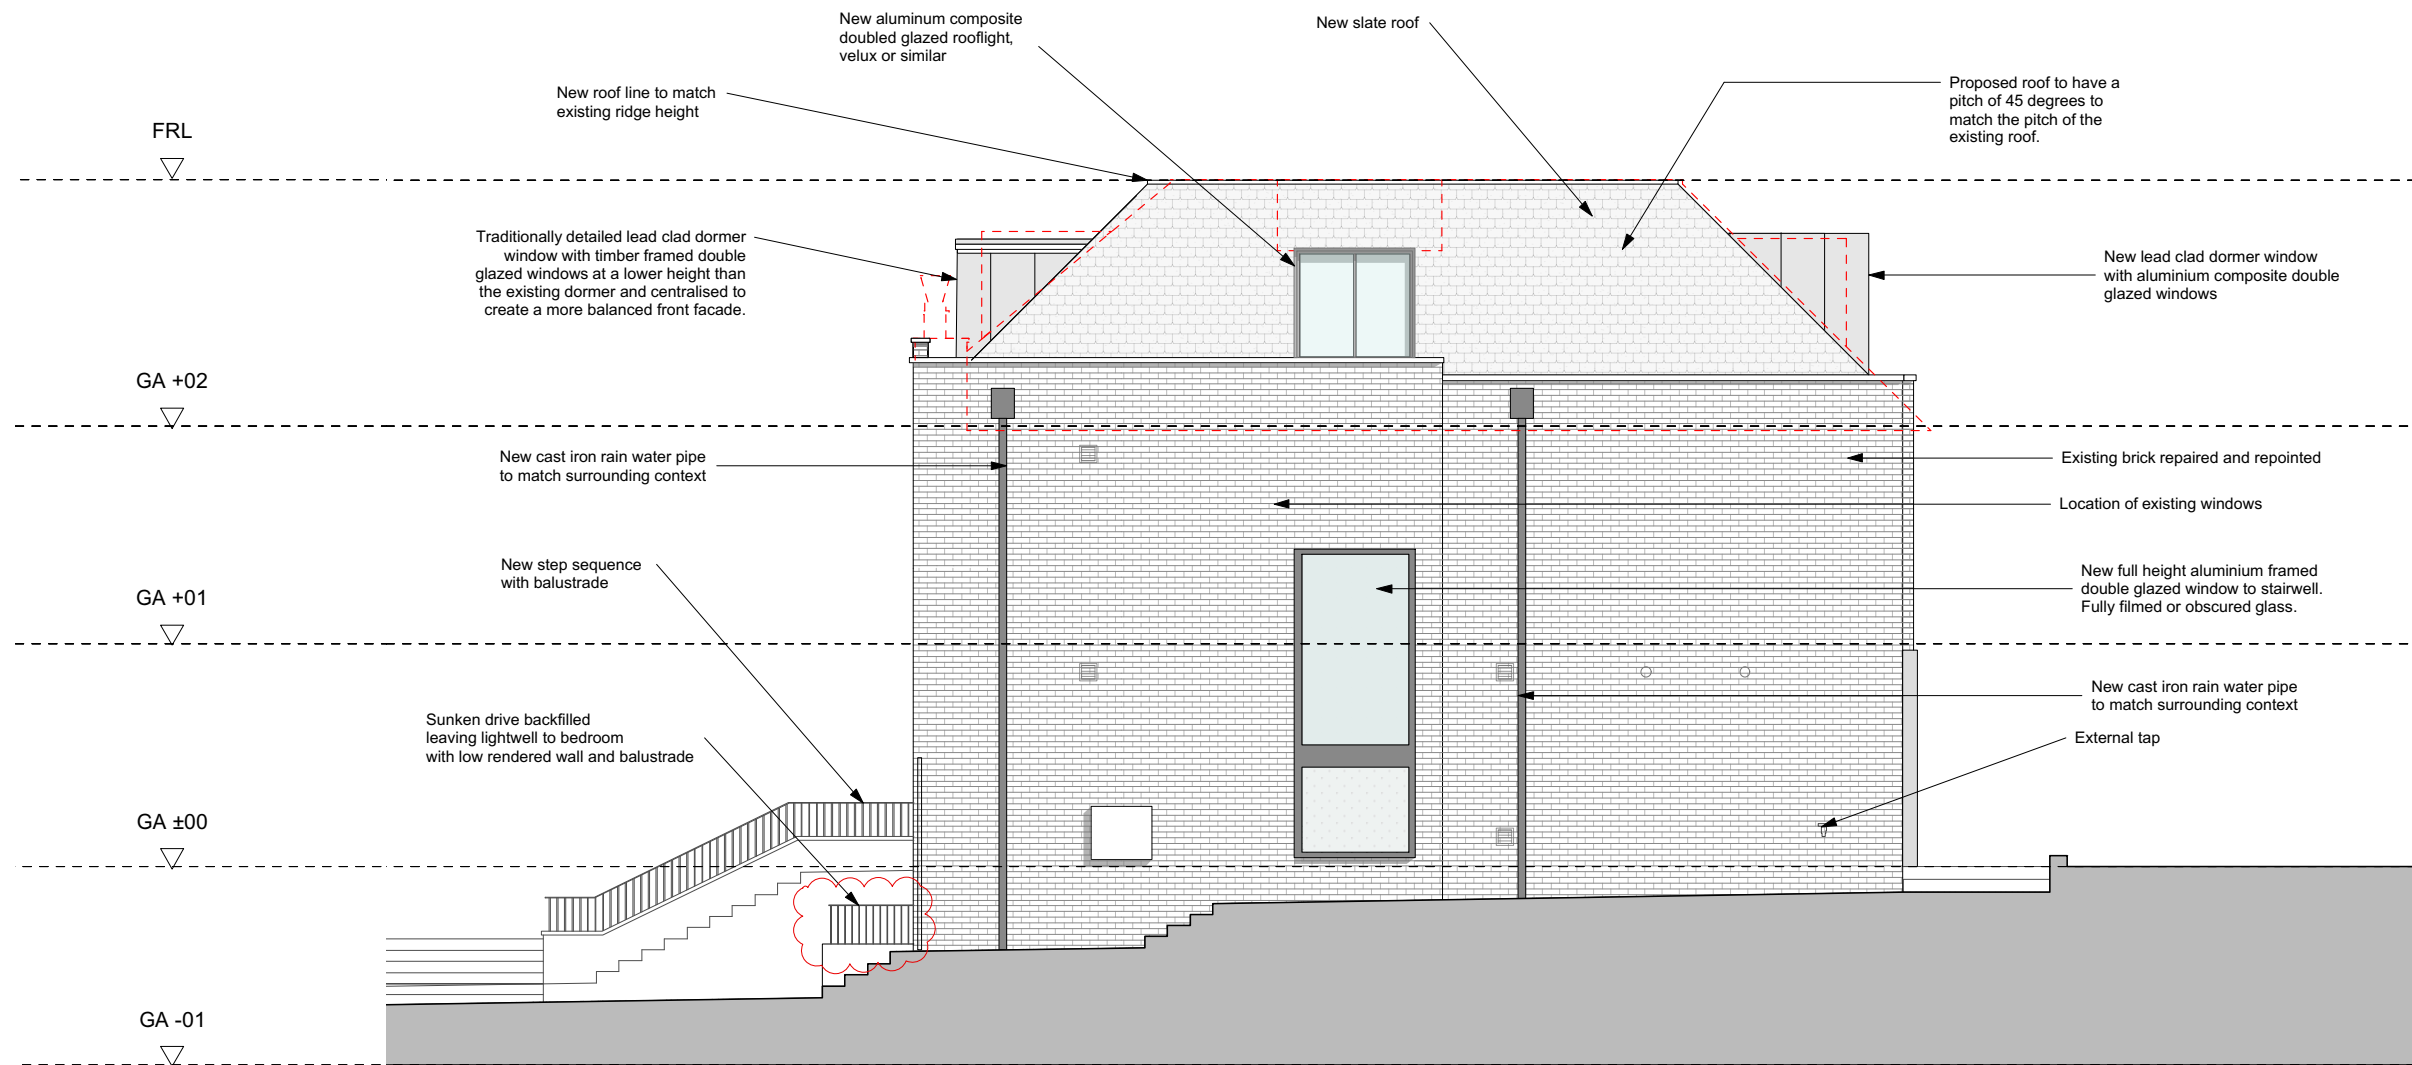

Key

- - - - Outline of the existing roof

Project 72 Maresfield Gardens			Dwg Title Proposed South Elevation		
Client Mads & Yasmin Jensen			Scale 1:100 at A3	Dwg No. 0158-GA-302	Rev C
Created	Date	Current Stage	Rev	Drwn	Chkd
Drawn AW	May-17	Planning			
FOR PLANNING					

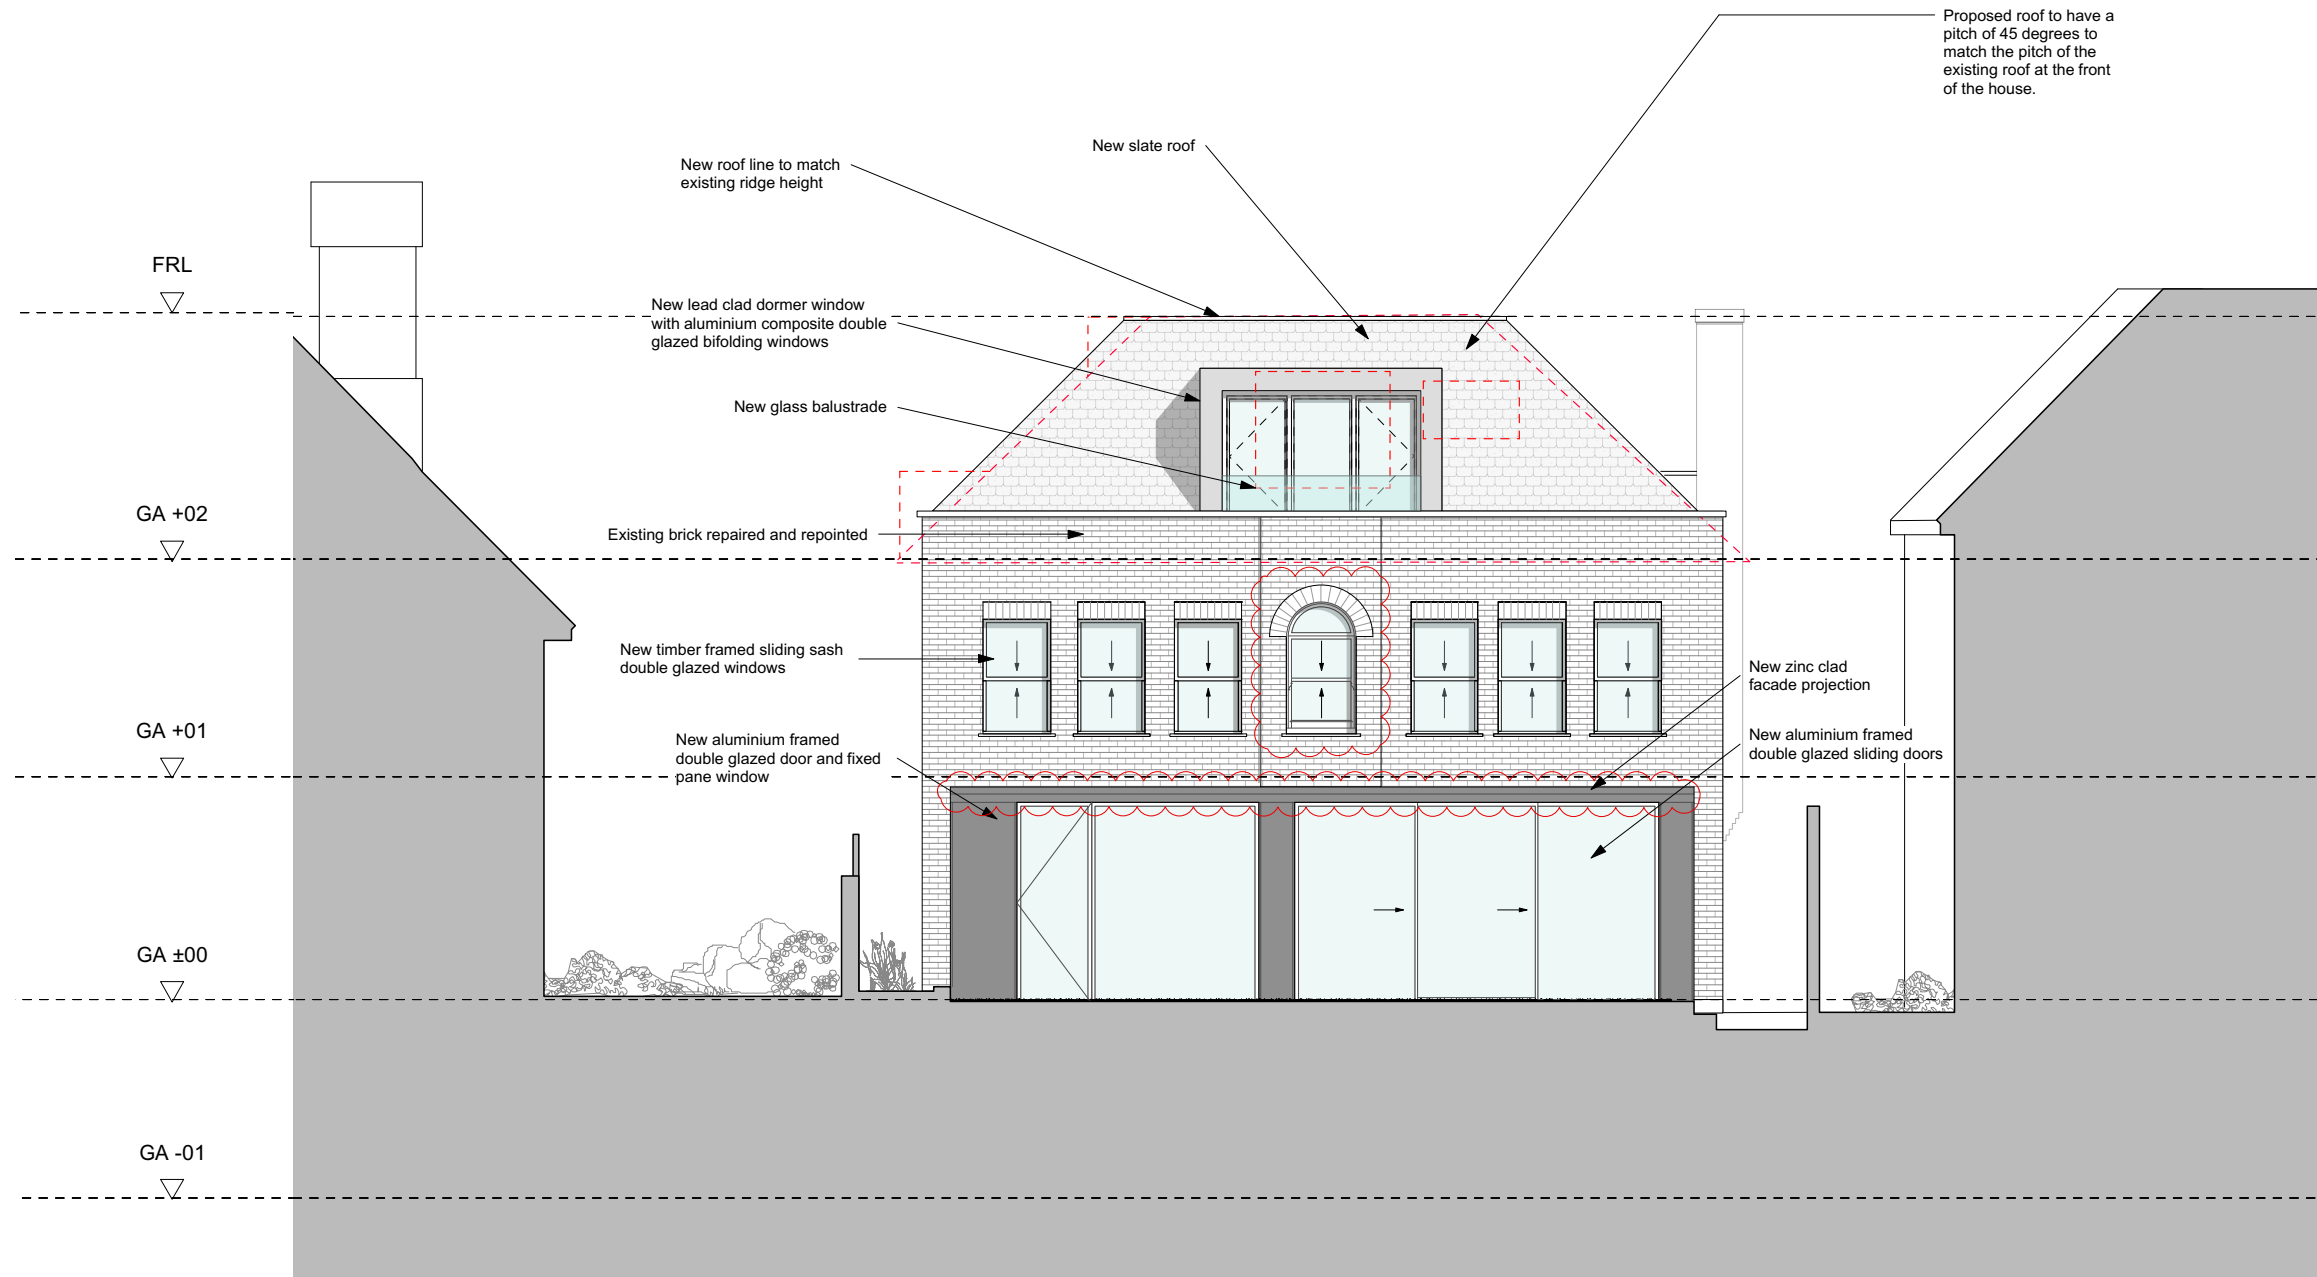


Key

- - - - Outline of the existing roof

CONSTRUCTION NOTE:
 DO NOT SCALE FROM THIS DRAWING.
 DO NOT USE ANY AREAS INDICATED FOR EITHER VALUATION, PURCHASE SALE OR ANY OTHER FORM OF LEGALLY BINDING CONTRACT.
 DO NOT REPRODUCE ANY PART OF THIS DRAWING WITHOUT PRIOR WRITTEN CONSENT. THIS DRAWING REMAINS THE COPYRIGHT OF ACKROYD + ASSOCIATES LTD.

Project 72 Maresfield Gardens			Dwg Title Proposed East Elevation		
Client Mads & Yasmin Jensen			Scale 1:100 at A3	Dwg No. 0158-GA-303	Rev C
Created	Date	Current Stage	Rev	Drwn	Chkd
Drawn AW	May-17	Planning			
FOR PLANNING					

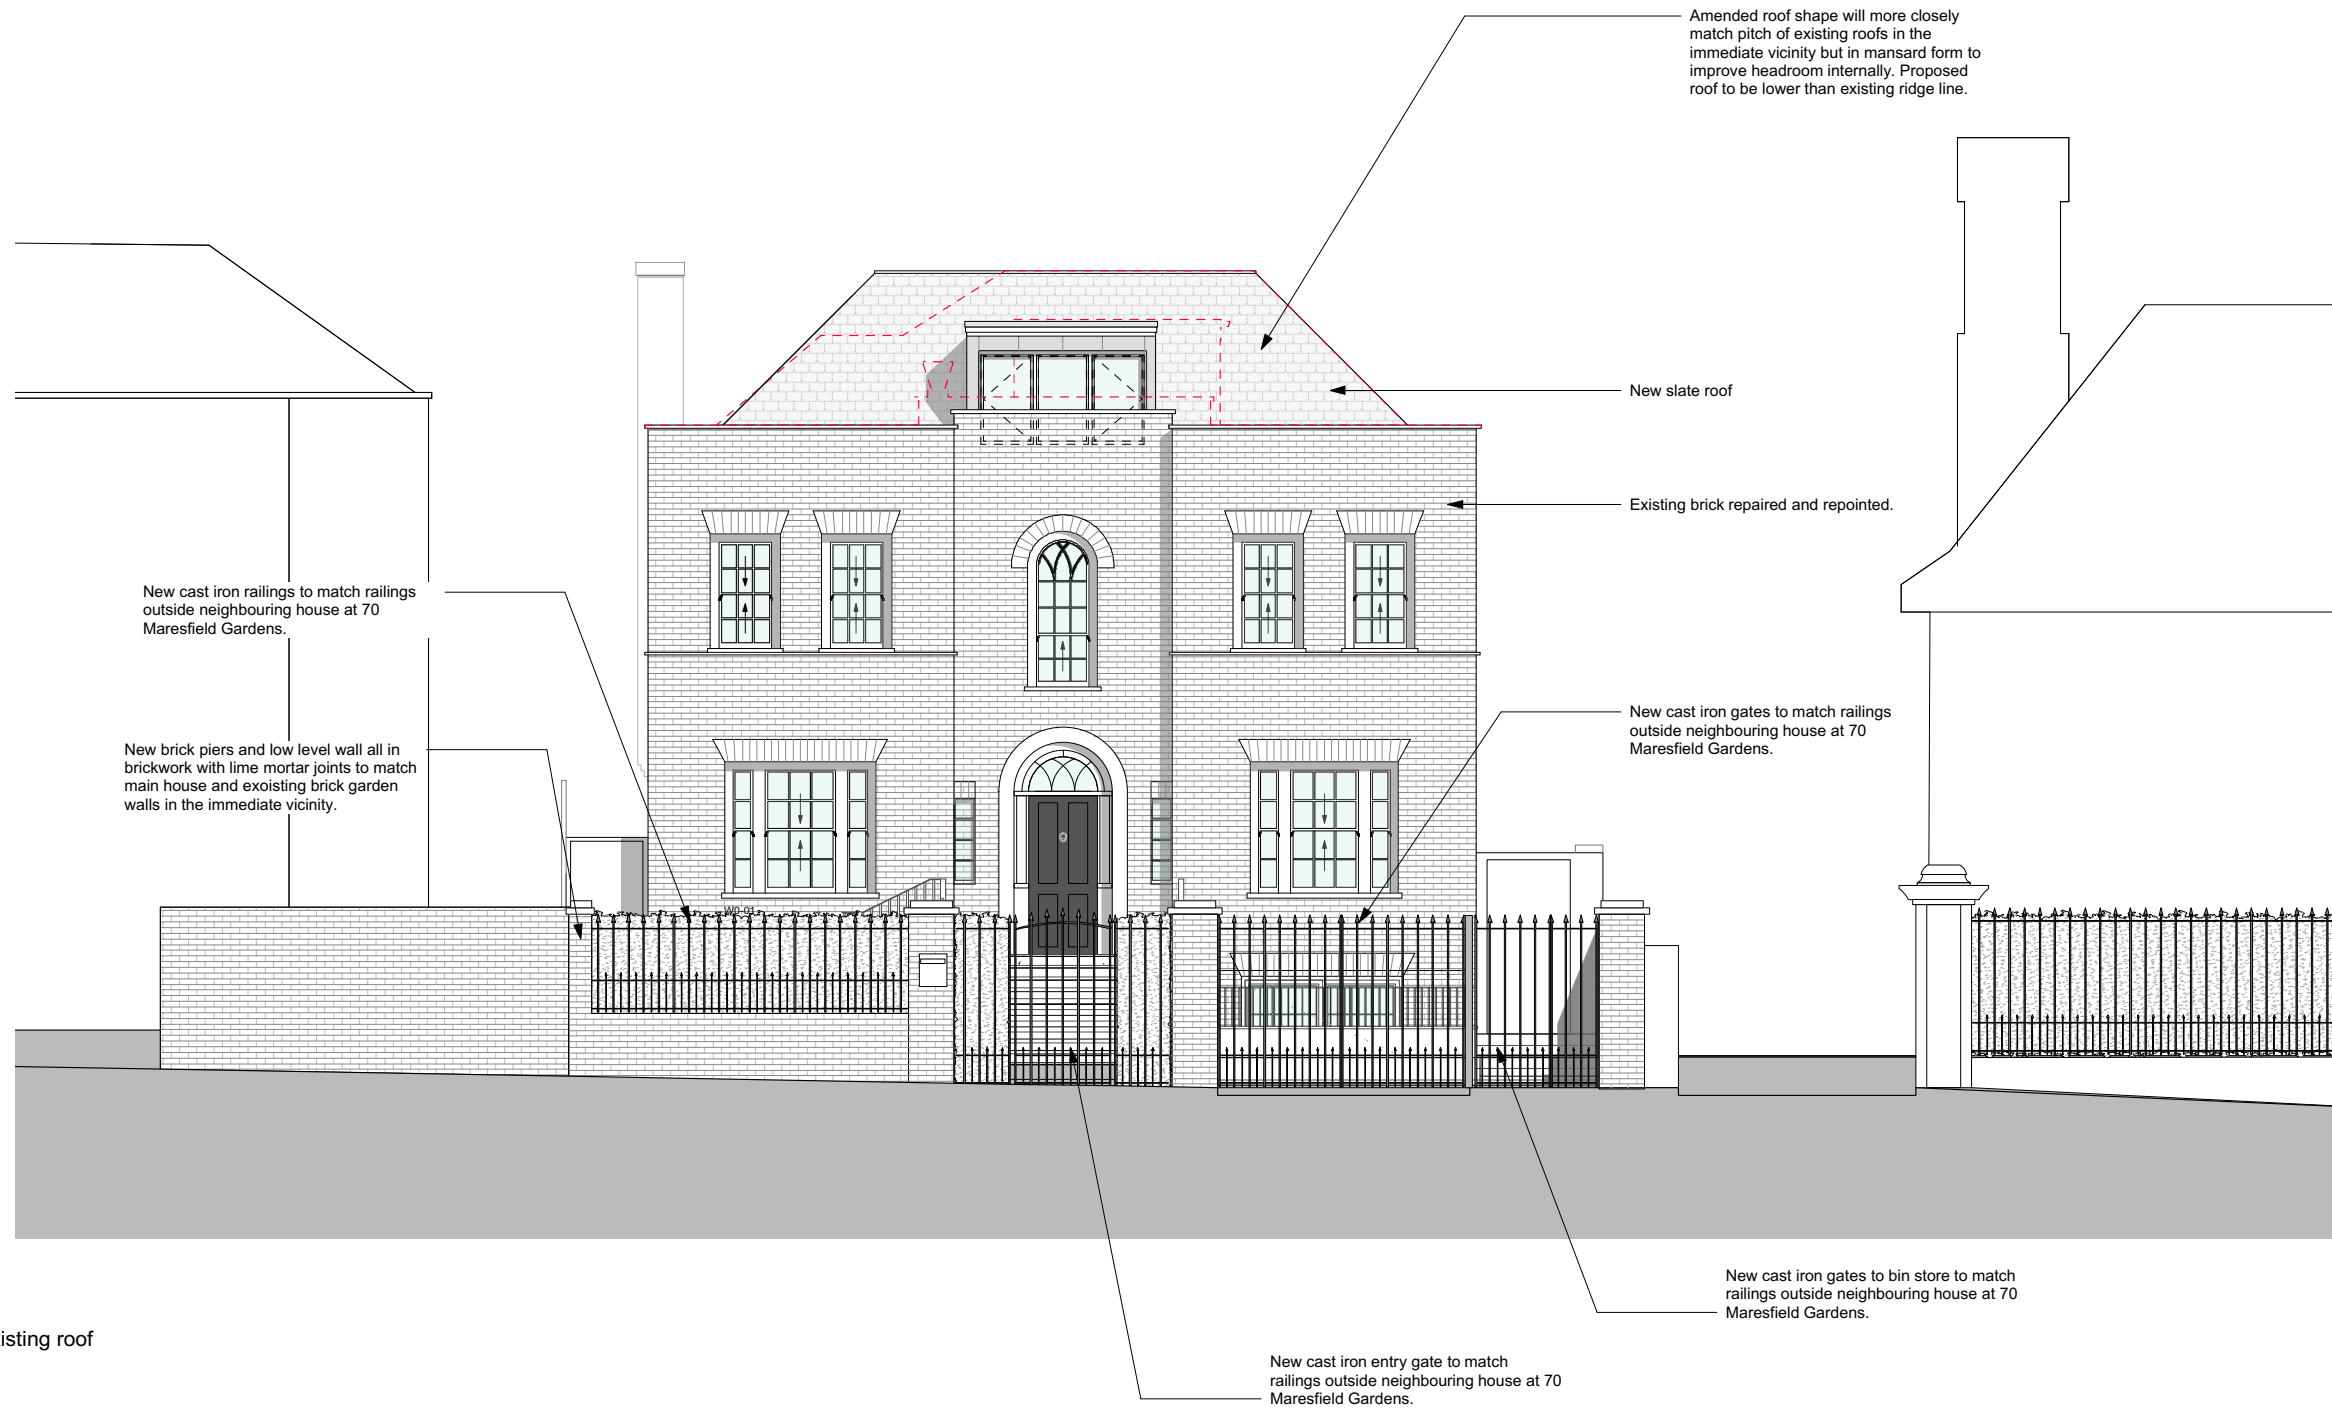


Key

- - - - Outline of the existing roof


CONSTRUCTION NOTE:
 DO NOT SCALE FROM THIS DRAWING.
 DO NOT USE ANY AREAS INDICATED FOR EITHER VALUATION, PURCHASE SALE OR ANY OTHER FORM OF LEGALLY BINDING CONTRACT.
 DO NOT REPRODUCE ANY PART OF THIS DRAWING WITHOUT PRIOR WRITTEN CONSENT. THIS DRAWING REMAINS THE COPYRIGHT OF ACKROYD + ASSOCIATES LTD.

Project 72 Maresfield Gardens			Dwg Title Proposed Street Elevation		
Client Mads & Yasmin Jensen			Scale 1:100 at A3	Dwg No. 0158-GA-304	Rev C
Created	Date	Current Stage	Rev	Drwn	Chkd
Drawn AW	May-17	Planning			
FOR PLANNING					

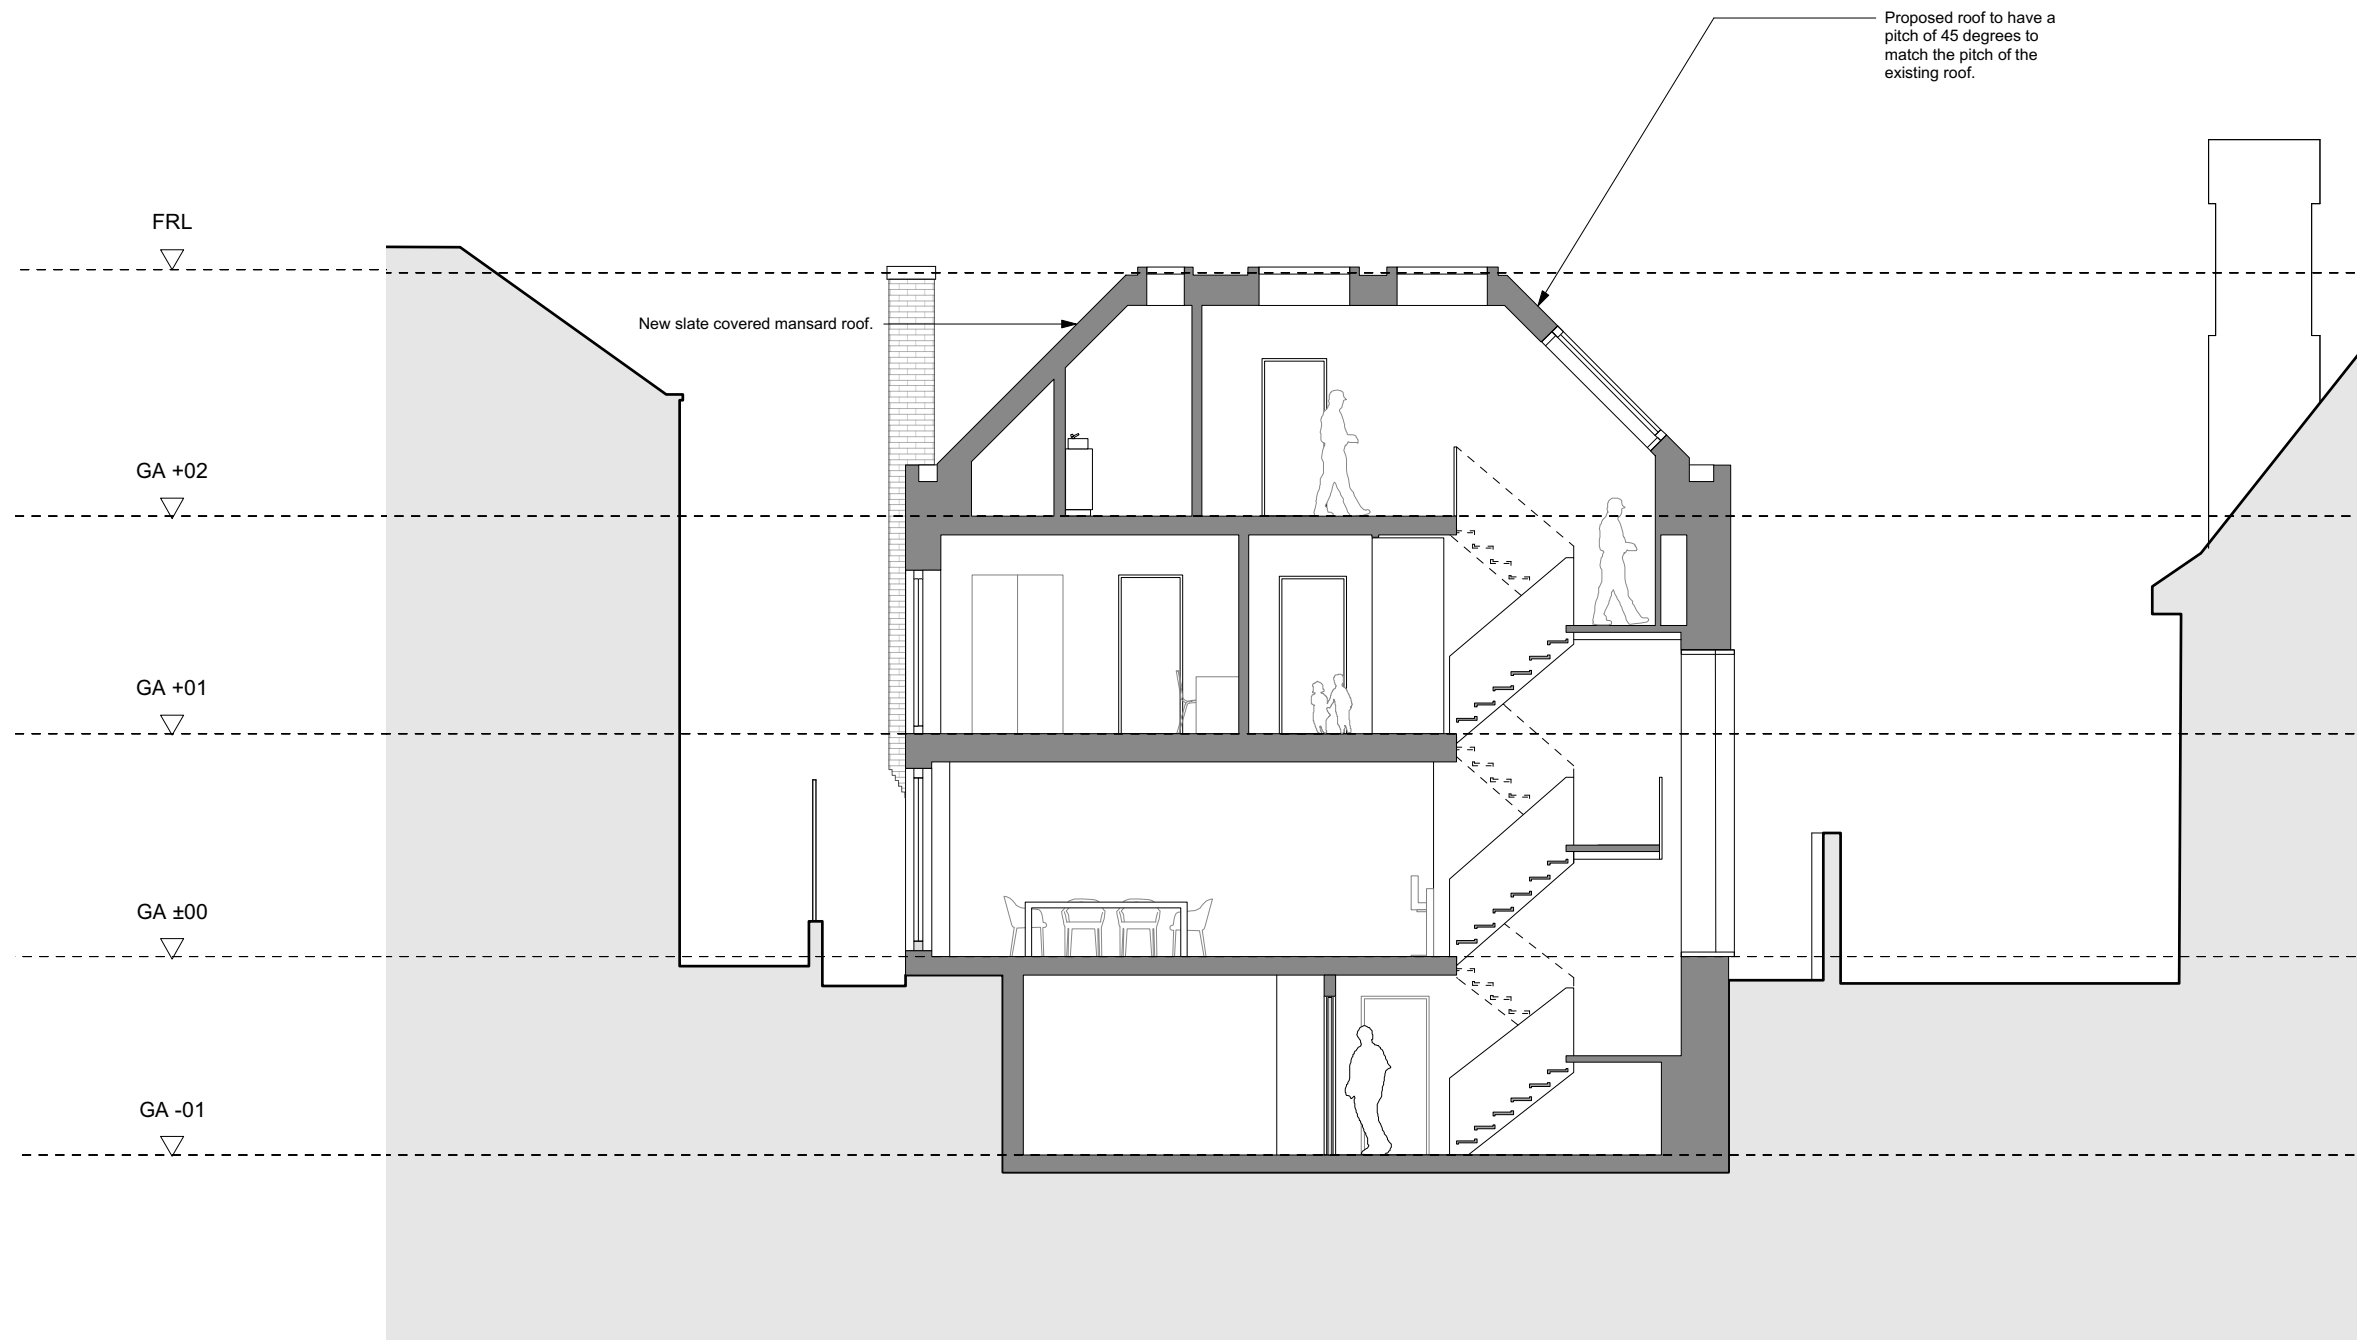

CONSTRUCTION NOTE:
 DO NOT SCALE FROM THIS DRAWING.
 DO NOT USE ANY AREAS INDICATED FOR EITHER VALUATION, PURCHASE SALE OR ANY OTHER FORM OF LEGALLY BINDING CONTRACT.
 DO NOT REPRODUCE ANY PART OF THIS DRAWING WITHOUT PRIOR WRITTEN CONSENT. THIS DRAWING REMAINS THE COPYRIGHT OF ACKROYD + ASSOCIATES LTD.

Project 72 Maresfield Gardens			Dwg Title Proposed section				
Client Mads & Yasmin Jensen			Scale 1:100 at A3	Dwg No. 0158-GA-306		Rev C	
Created	Date	Current Stage	Rev	Drwn	Chkd	Date	
Drawn AW	May-17	Planning					
FOR PLANNING							

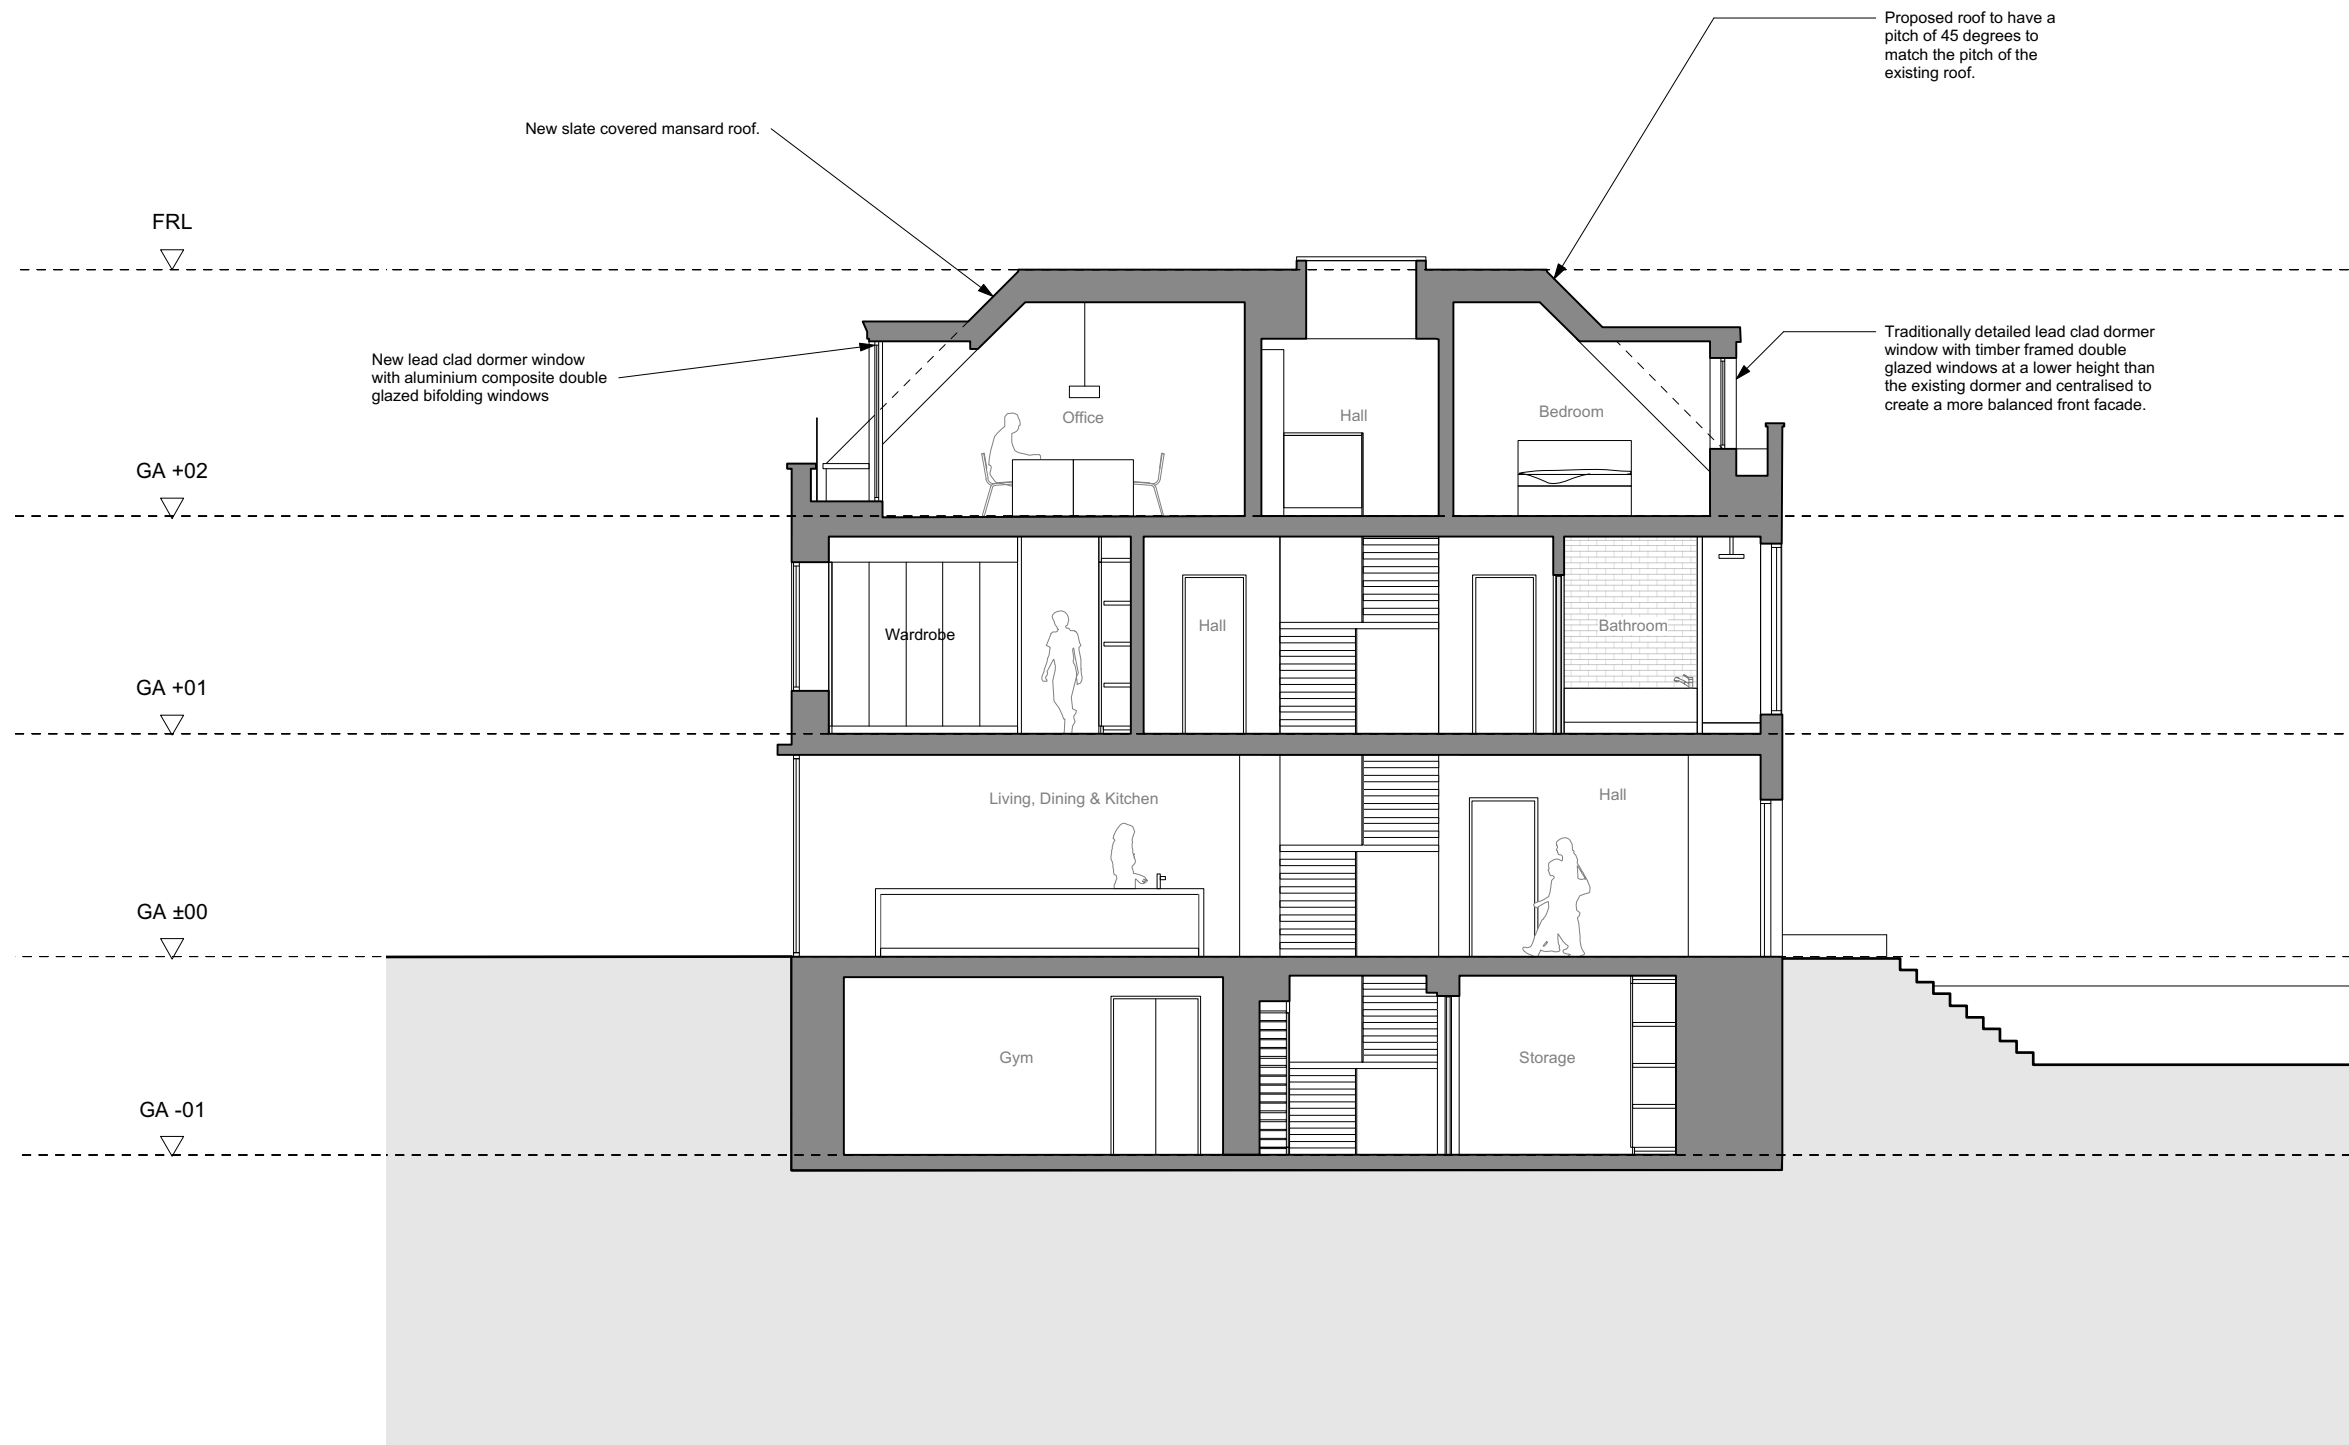

CONSTRUCTION NOTE:
 DO NOT SCALE FROM THIS DRAWING.
 DO NOT USE ANY AREAS INDICATED FOR EITHER VALUATION, PURCHASE SALE OR ANY OTHER FORM OF LEGALLY BINDING CONTRACT.
 DO NOT REPRODUCE ANY PART OF THIS DRAWING WITHOUT PRIOR WRITTEN CONSENT. THIS DRAWING REMAINS THE COPYRIGHT OF ACKROYD + ASSOCIATES LTD.

Project 72 Maresfield Gardens			Dwg Title Proposed section				
Client Mads & Yasmin Jensen			Scale 1:100 at A3	Dwg No. 0158-GA-307	Rev C		
Created	Date	Current Stage	Rev	Drwn	Chkd	Date	Comment
Drawn AW	May-17	Planning					FOR PLANNING