


Scale 1:20 @ A3

Interior Elevation


Section

Exterior Elevation

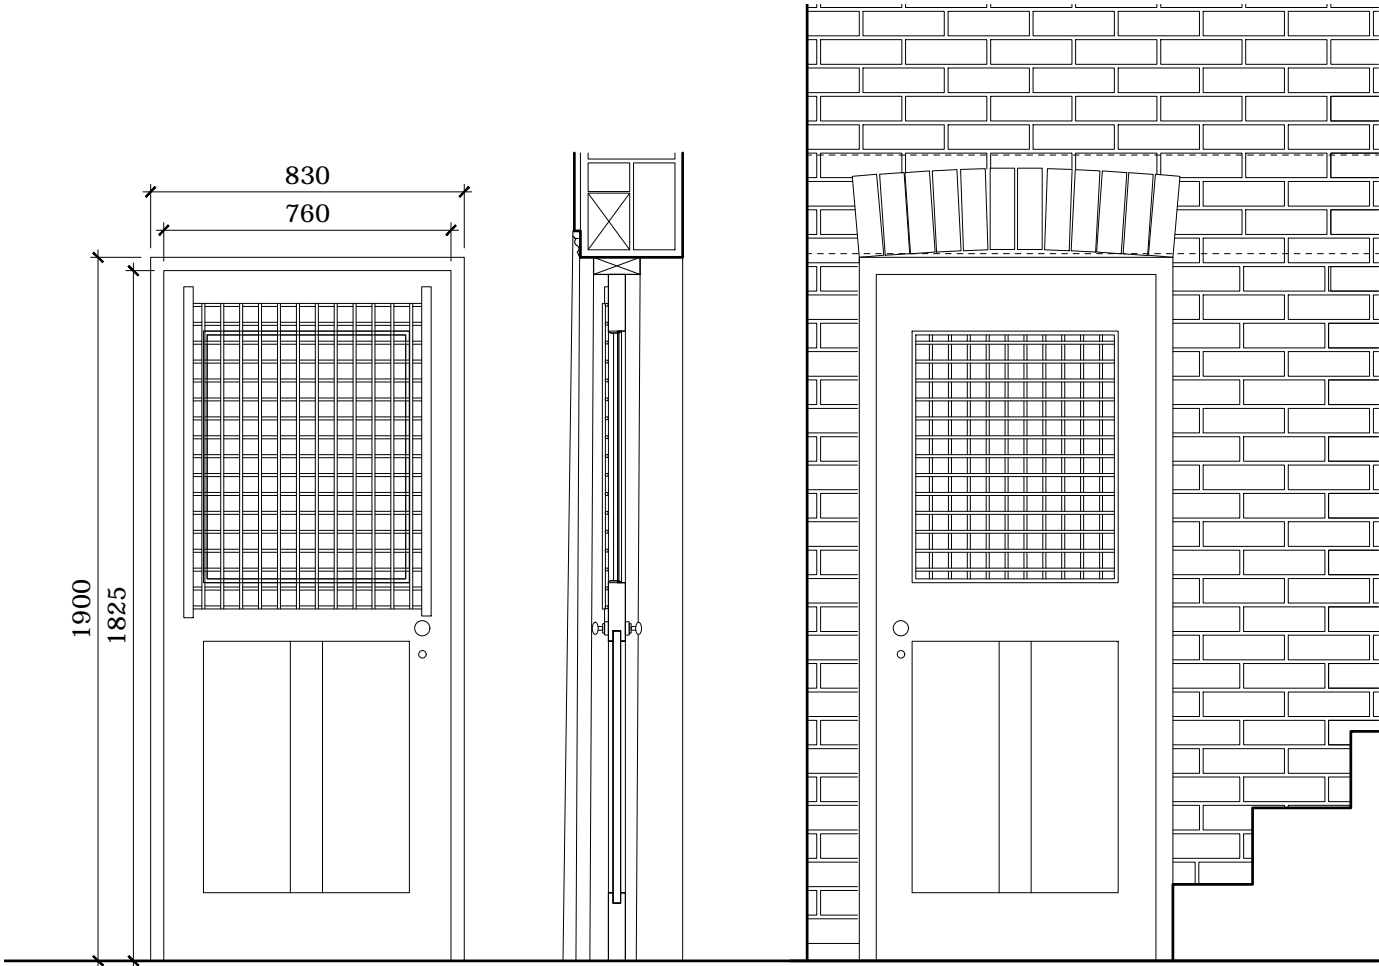


Scale 1:5 @ A3

Section

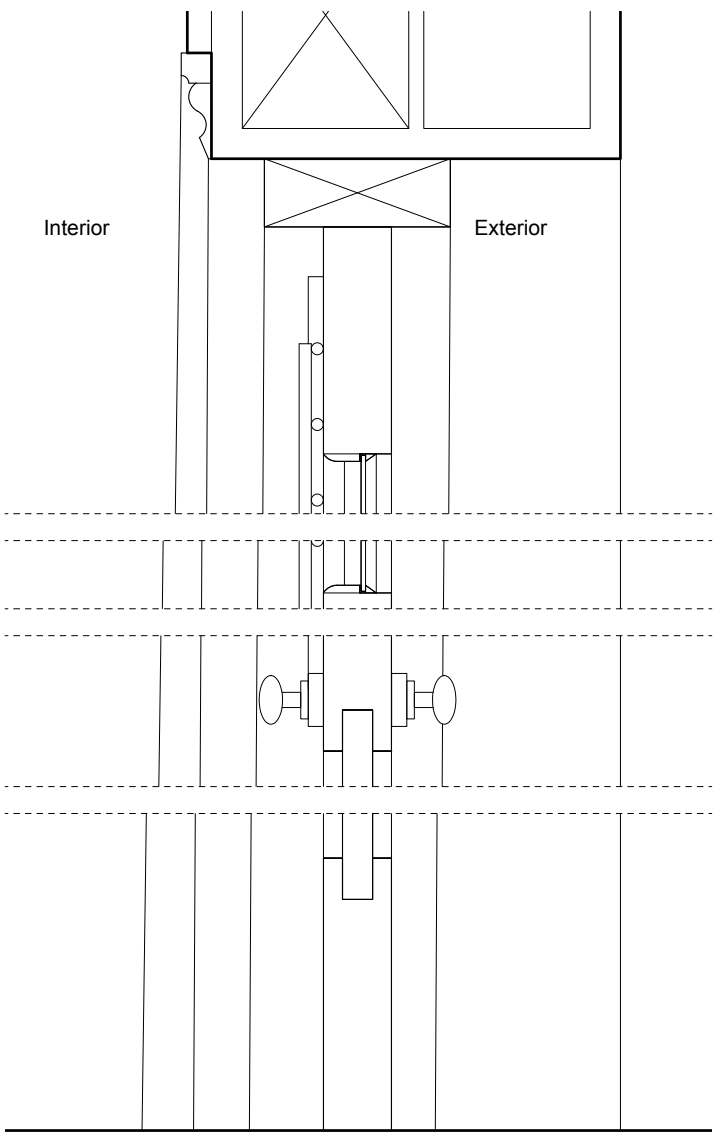

Scale 1:5 @ A3

Plan

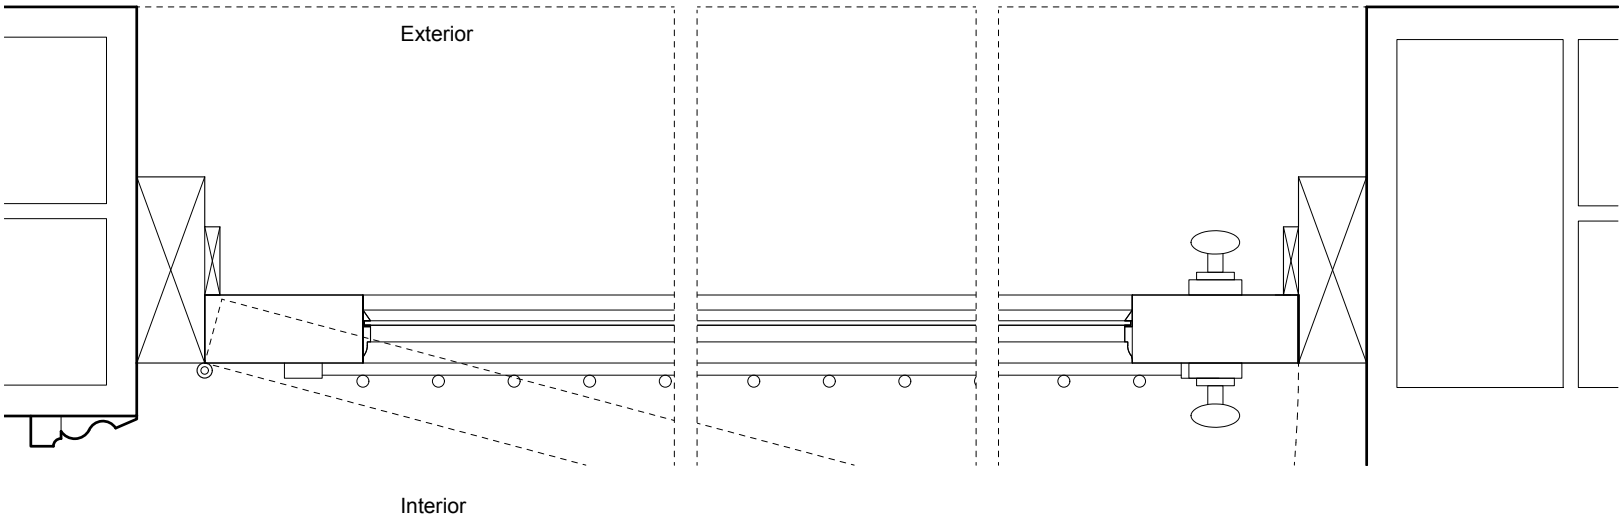

NOTES

DO NOT SCALE FROM THIS DRAWING EXCEPT FOR THE PURPOSES OF PLANNING AND BUILDING REGULATIONS. ALL DIMENSIONS TO BE CHECKED ON SITE.

REVISION: **C**

PROJECT TITLE

6 SHARPLESHALL STREET

AURAA
STUDIO

www.auraa.studio
info@auraa.studio

1A Chalk Farm Parade
London NW3 2BN

TITLE

BASEMENT FLOOR
D-06 DOOR DETAIL AS EXISTING

DATE 10.10.2018

SCALE 1/20 & 1/5 @ A3

DRAWN LC / RL

STATUS INFORMATION

DRG No 1801_EX_740

REV: **C**