


Copyright © Studio 136 Architects Ltd
 This drawing which is the property of Studio 136 Architects Ltd
 is the subject of Intellectual Property Rights including
 copyright and design right and shall not be reproduced,
 copied, loaned or submitted to any other party without the
 written consent of Studio 136 Architects Ltd.

This drawing is not to be scaled. Only figured dimensions
 to be taken. Any discrepancies to be reported to the
 Studio 136 Architects prior to setting out or ordering
 of any materials

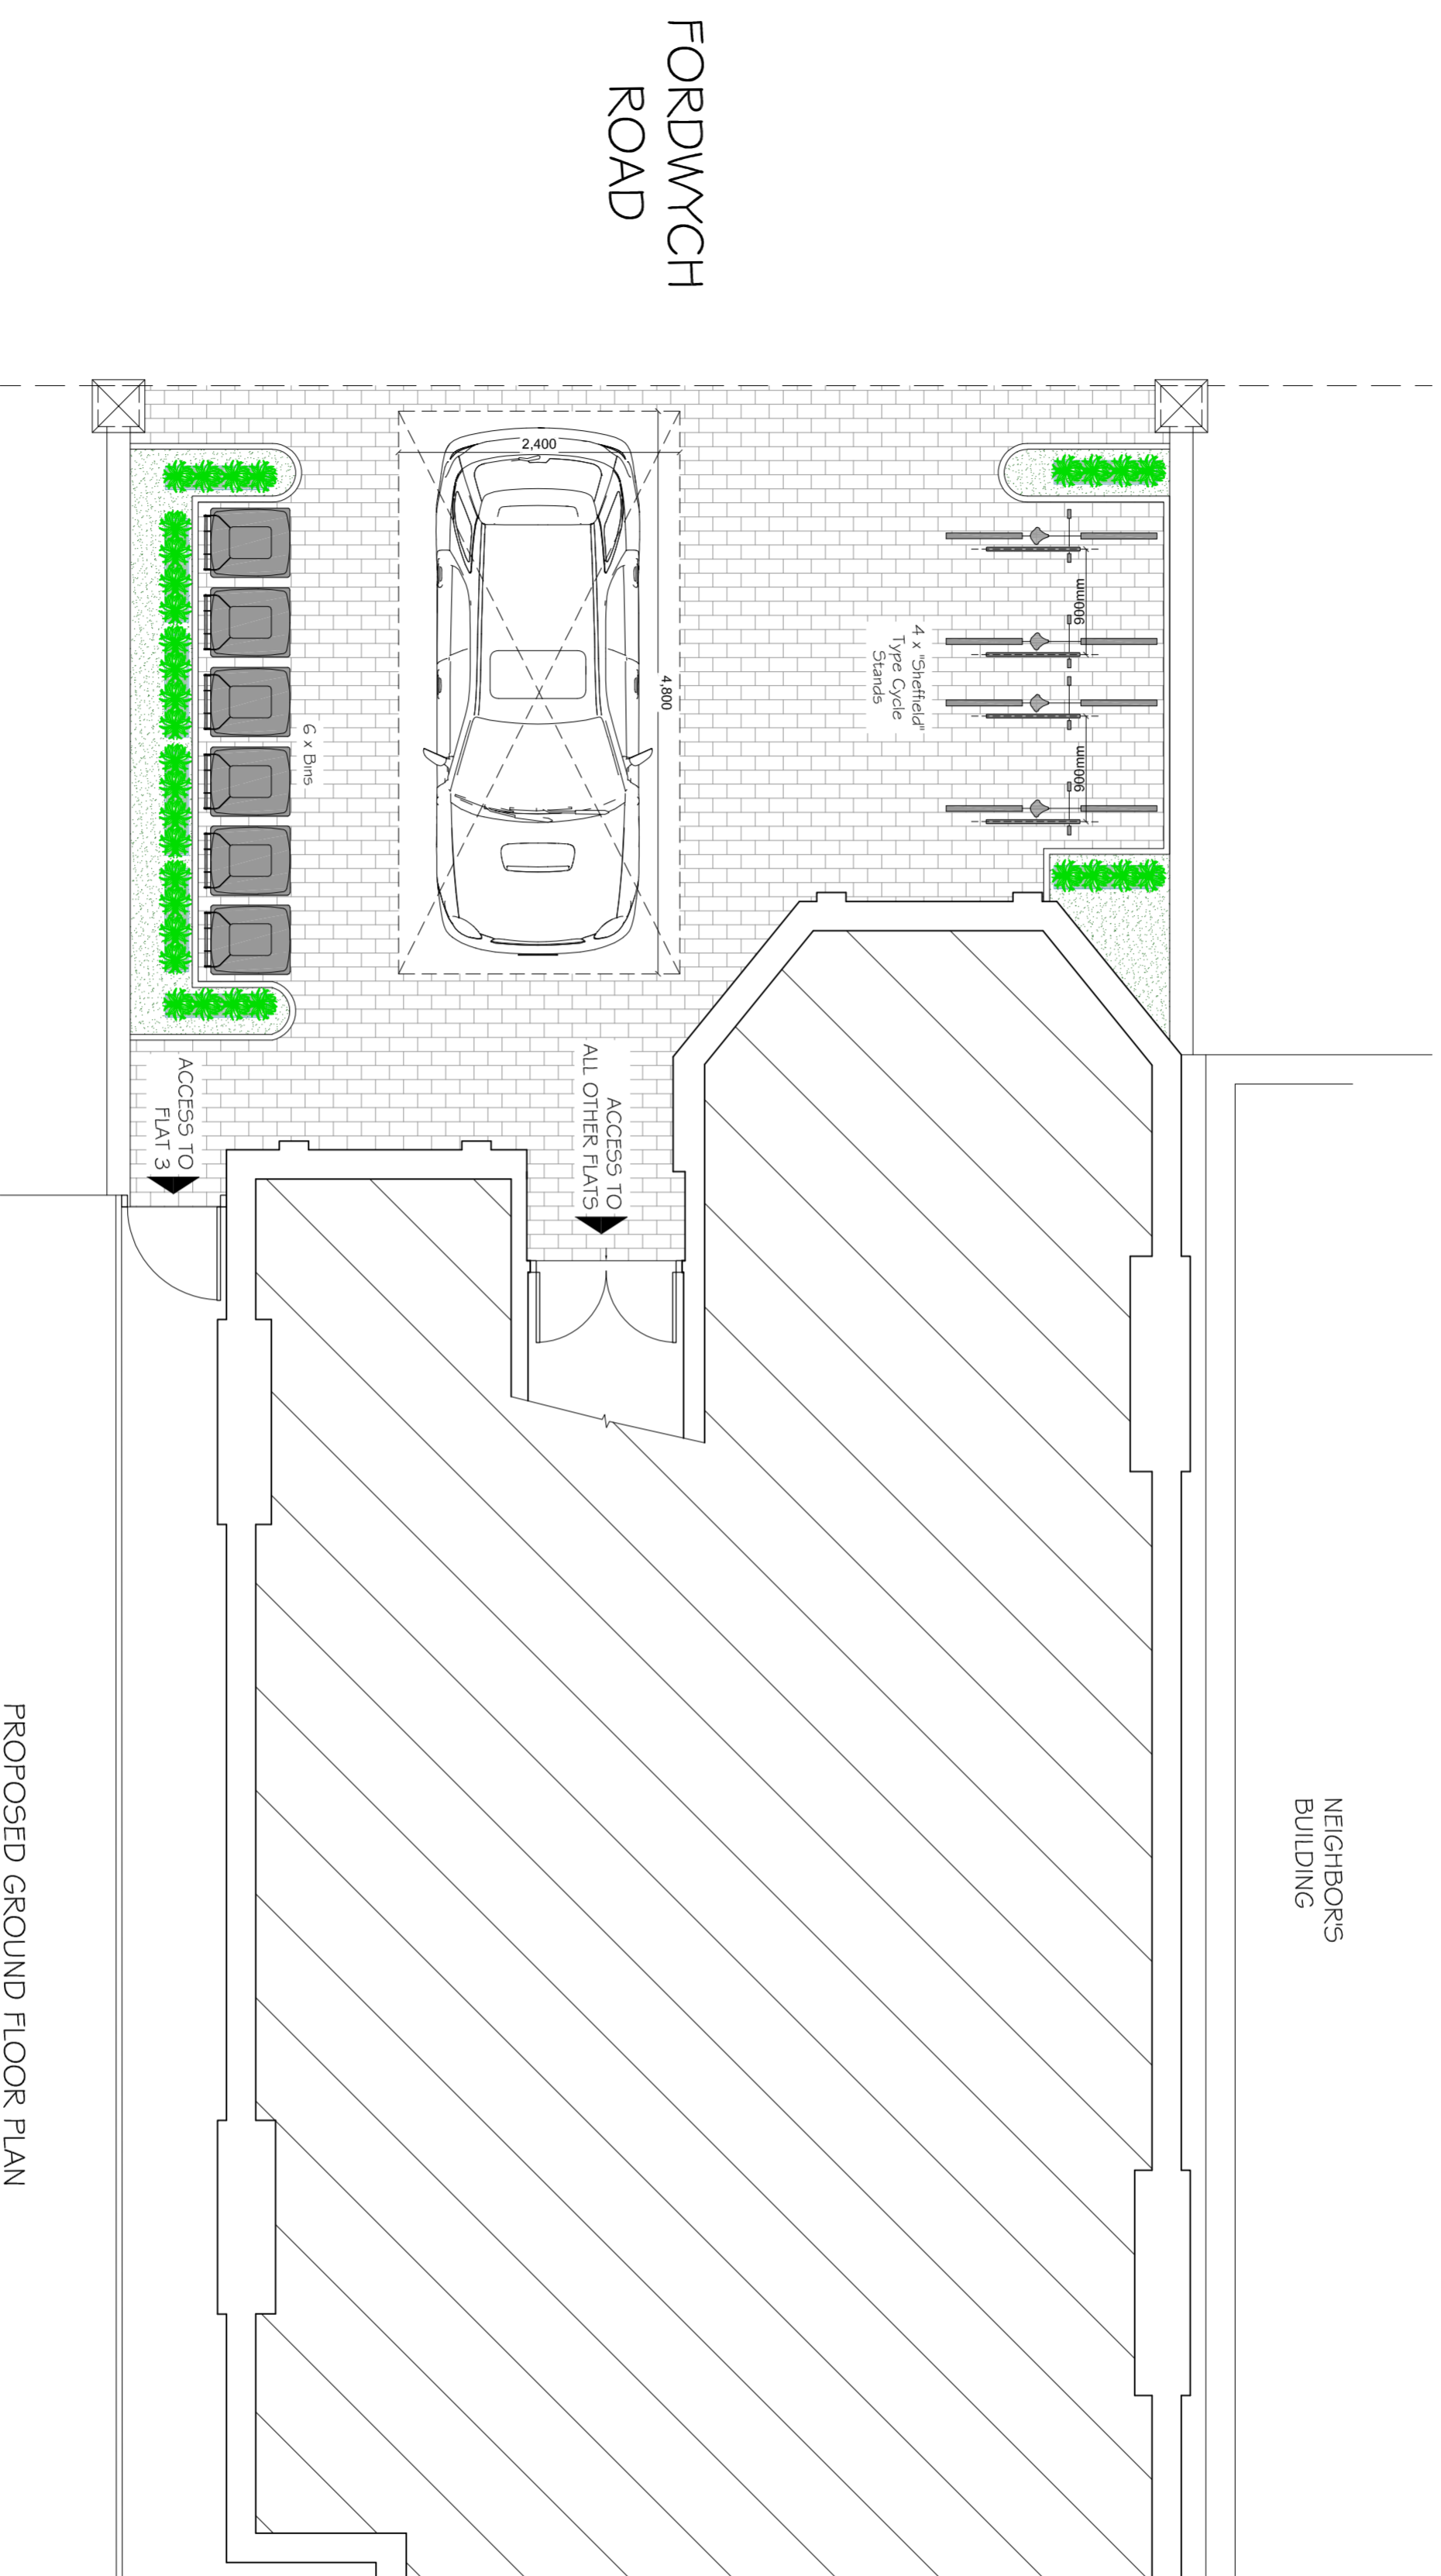

PROPOSED GROUND FLOOR PLAN



8 The Broadway, Wembley, Middlesex, HA9 8JT
 TEL/FAX: 020 8907 7131
 EMAIL: info@studio136.co.uk

Project
 LOFT, GROUND FLOOR EXTENSION AND FLAT CONVERSION AT
 128 FORDWYCH ROAD
 LONDON
 NW2 3PB

Client
 MR & MRS. MCGOVERN
 128 FORDWYCH ROAD
 LONDON
 NW2 3PB

Drawing Title
 PROPOSED GROUND FLOOR PLAN

Scale	Drawn	Checked	Authorised
1:50 @ A2	-	-	-
	NOVEMBER 2017	-	-

Drawing Number	Rev
ST_NOV_17_126FOR_06	A