




PROPOSED 3x FLATS

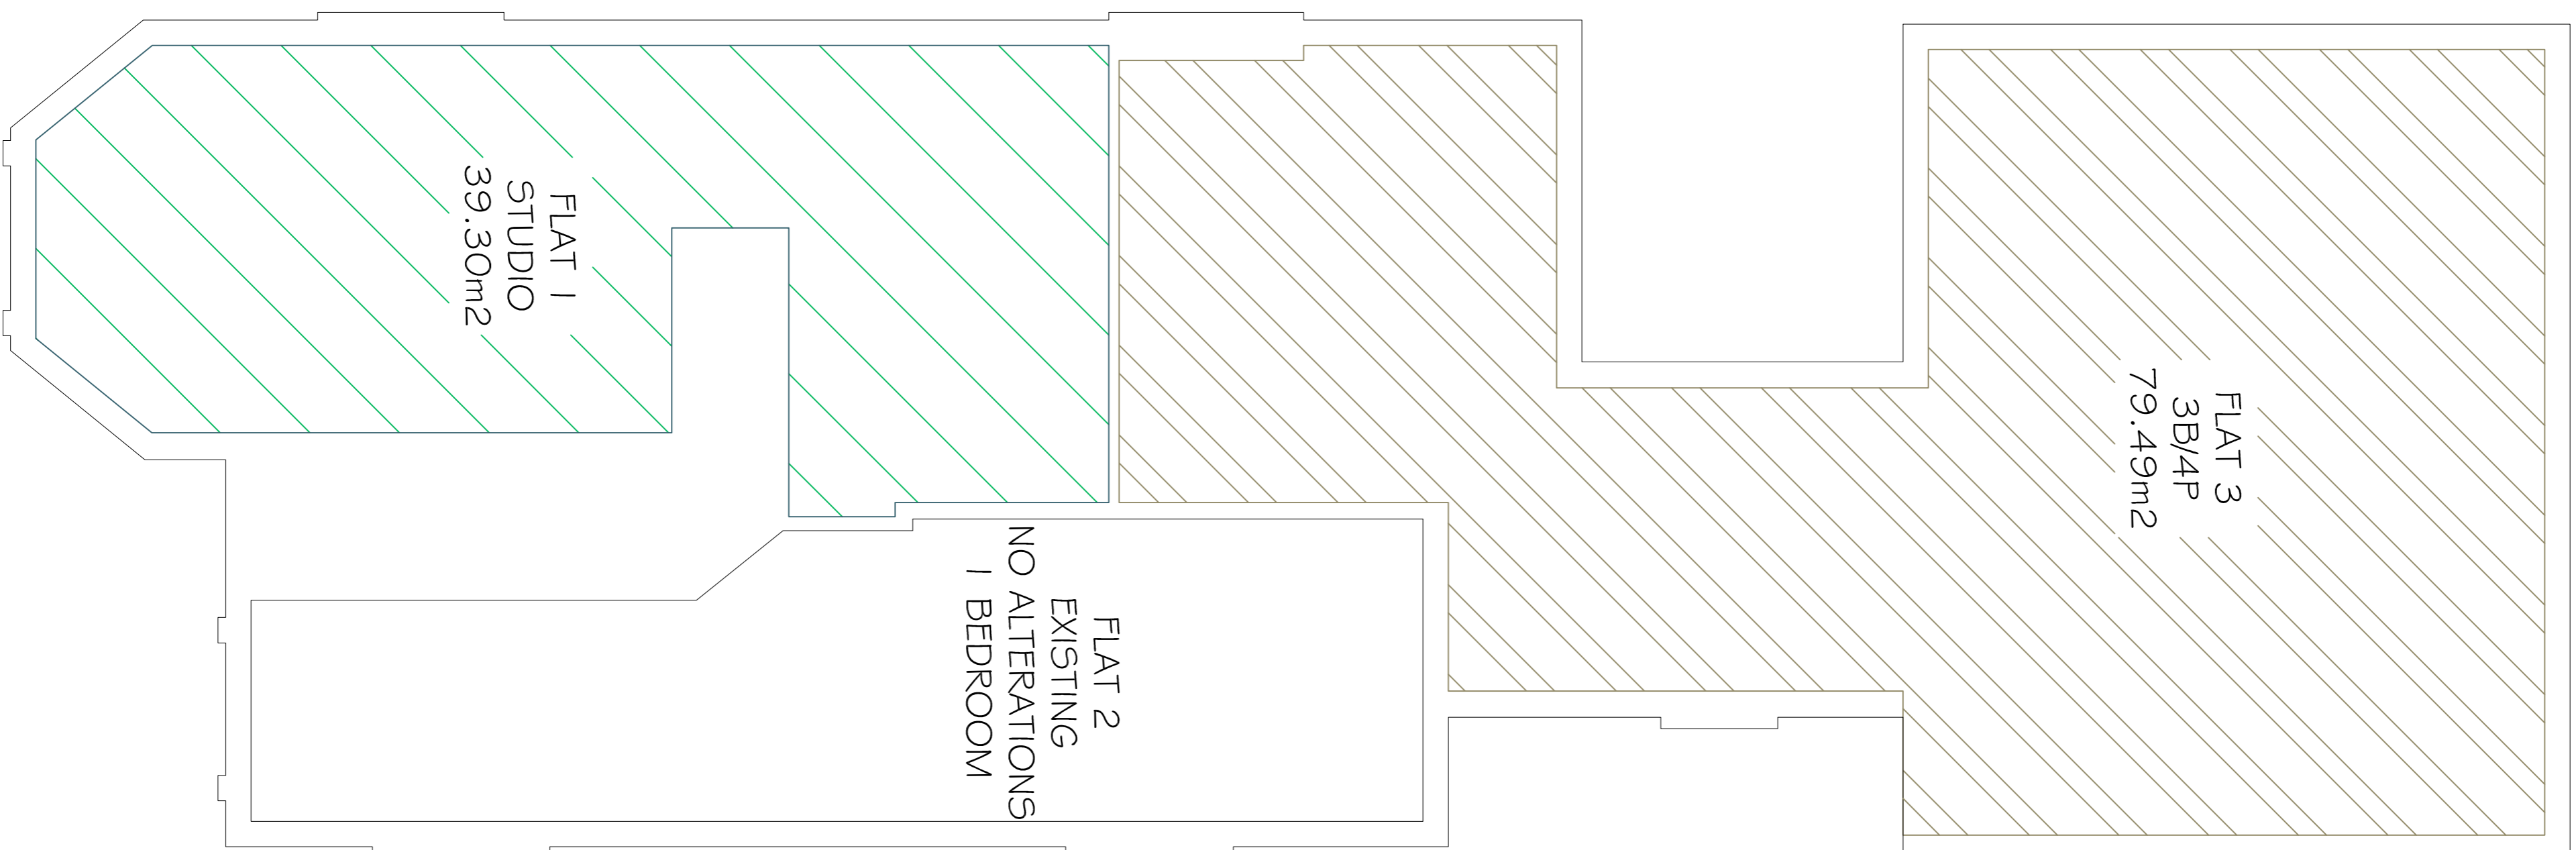

PROPOSED GROUND FLOOR PLAN

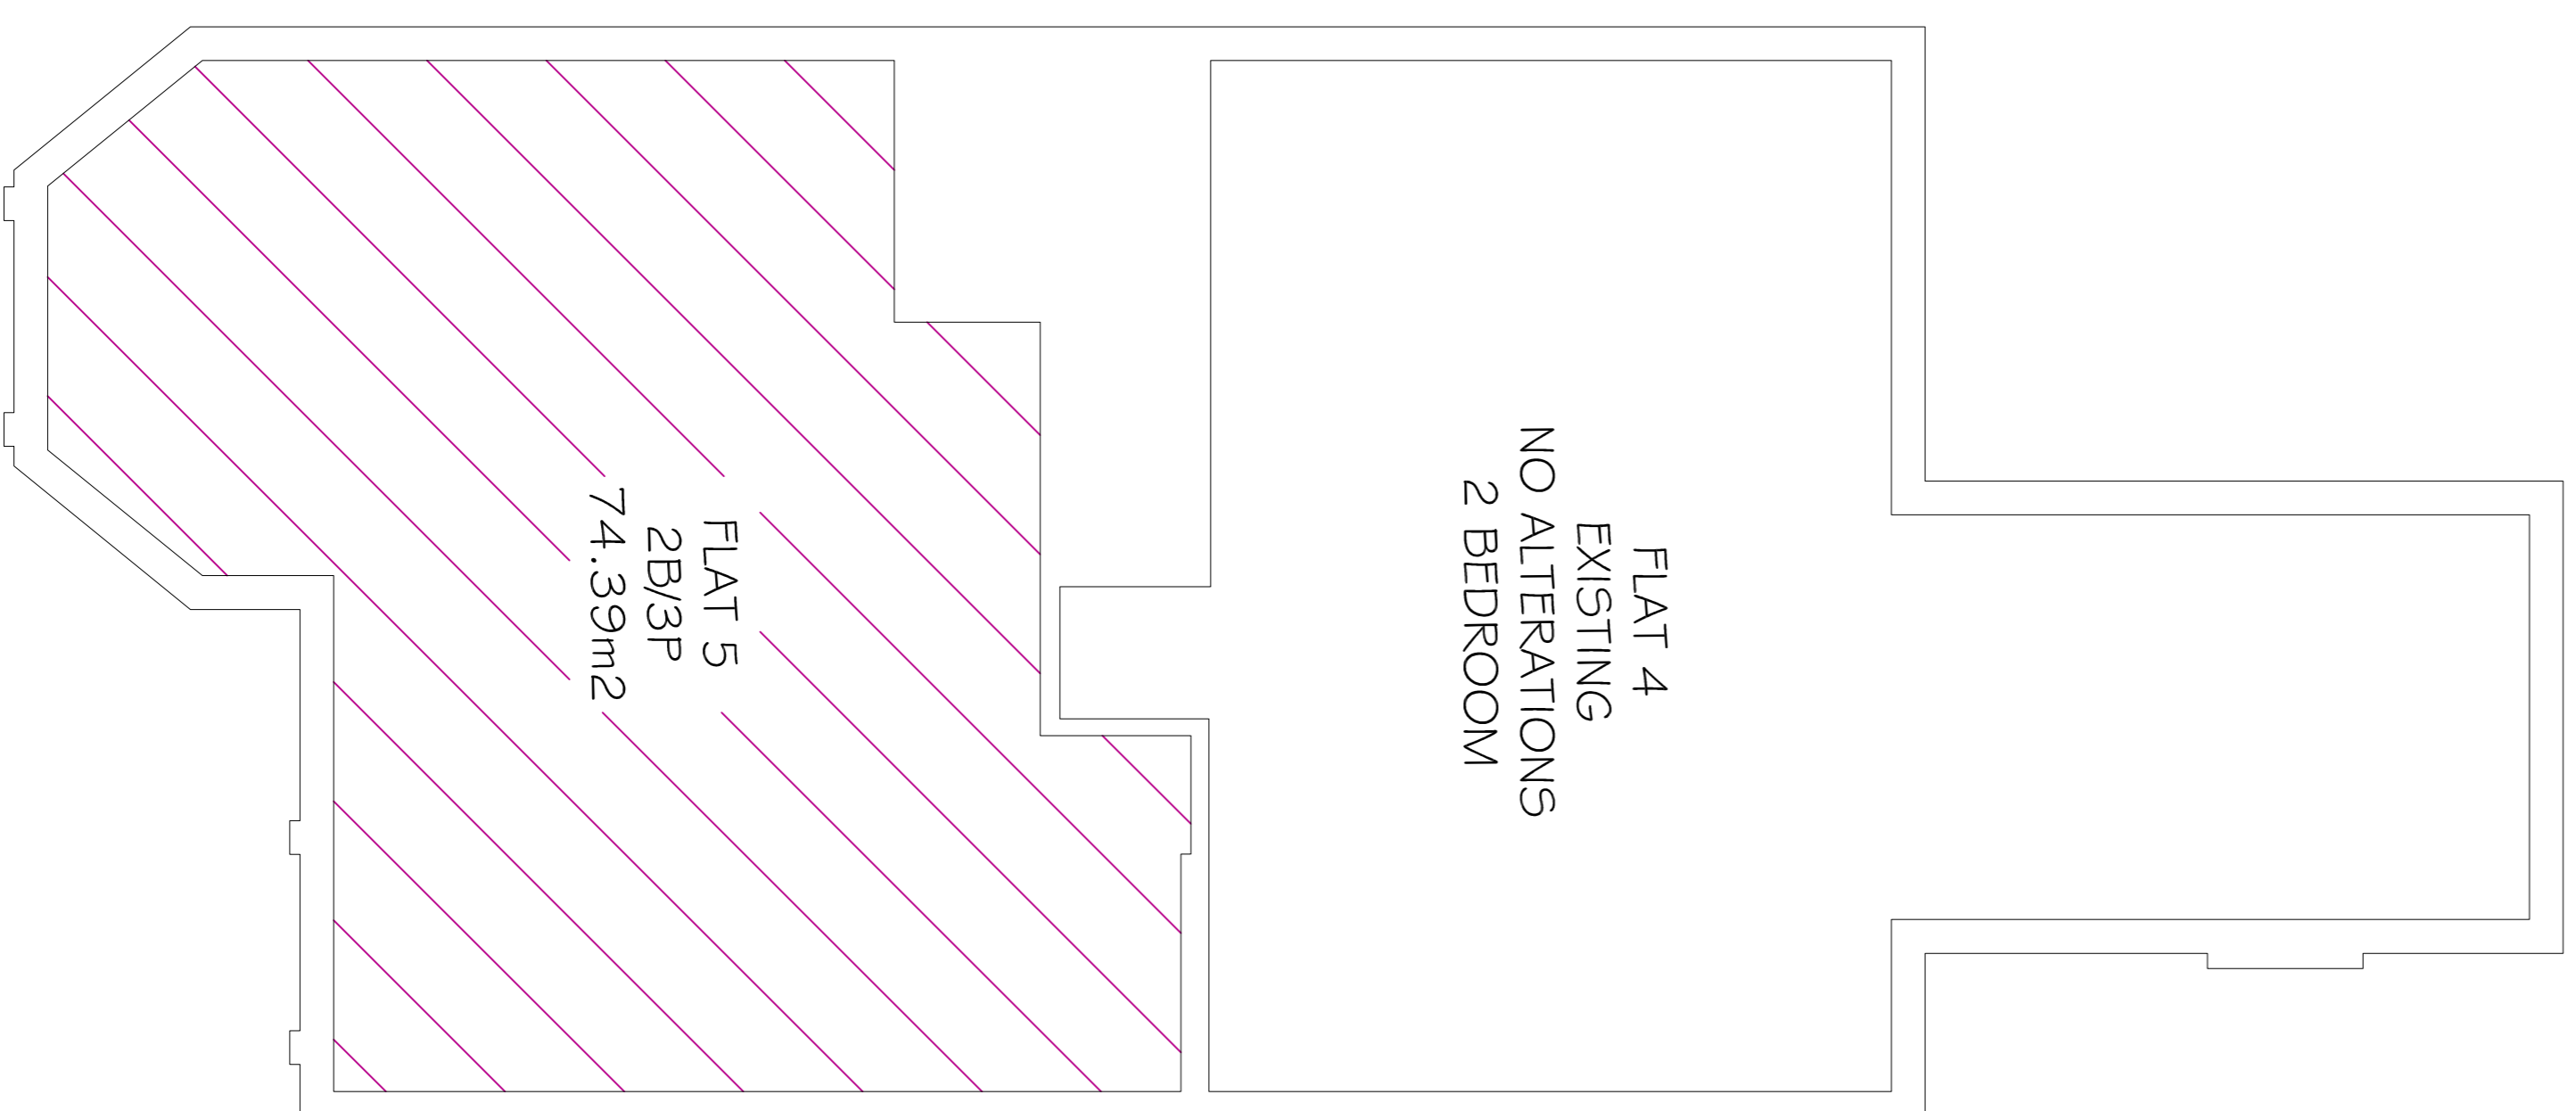

PROPOSED FIRST FLOOR PLAN

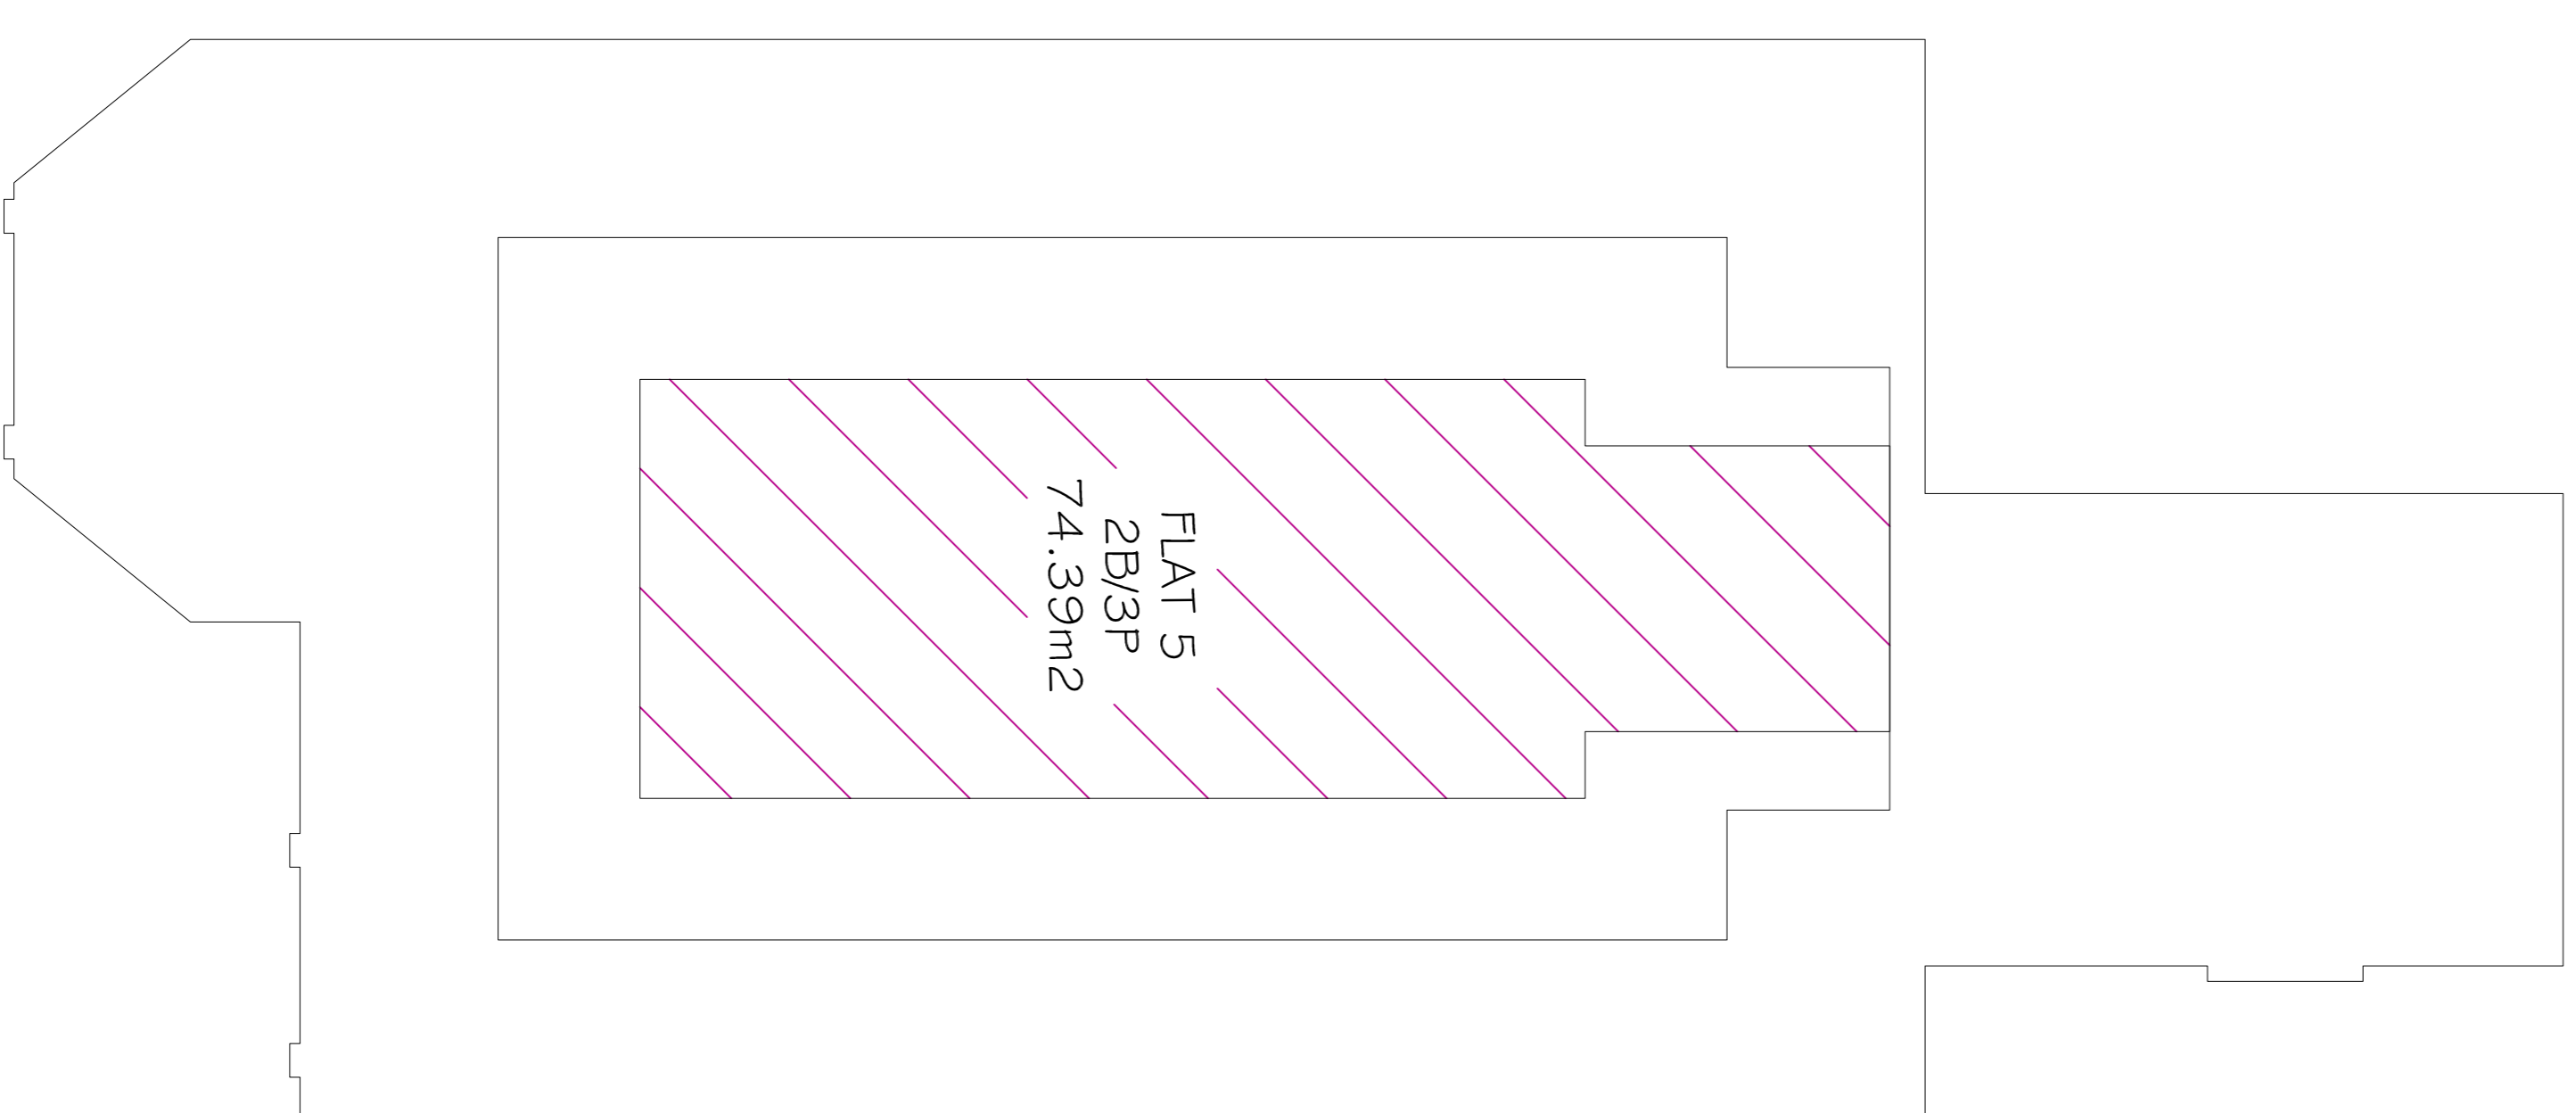

PROPOSED LOFT PLAN

Copyright © Studio 136 Architects Ltd
 This drawing is the property of Studio 136 Architects Ltd
 and is not to be reproduced, stored in a retrieval system,
 or transmitted in any form or by any means, electronic,
 mechanical, photocopying, recording, or otherwise, without
 the prior written consent of Studio 136 Architects Ltd.
 This drawing is not to be scaled. Only figured dimensions
 are to be used. Any discrepancies to be reported to the
 architect or architect's office prior to setting out or ordering
 of any materials.



136 architects
 The Broadway, Woking, Surrey, GU24 0AF
 TEL: 01483 880773 FAX: 01483 880774
 EMAIL: info@studio136.co.uk

Project
 LOFT, GROUND FLOOR EXTENSION AND FLAT CONVERSION AT
 126 FORNICH ROAD
 LONDON
 NW2 3PB

Client
 MR & MRS MCGOVERN
 126 FORNICH ROAD
 LONDON
 NW2 3PB

Drawing Title
 PROPOSED FLAT AREAS

Scale	Drawn	Checked	Authorised
1:50 @ A1			
	NOVEMBER 2017		

Drawing Number
 ST_NOV_17_126FOR_05
 Rev
 A