



Proposed Front Elevation
Scale 1:50

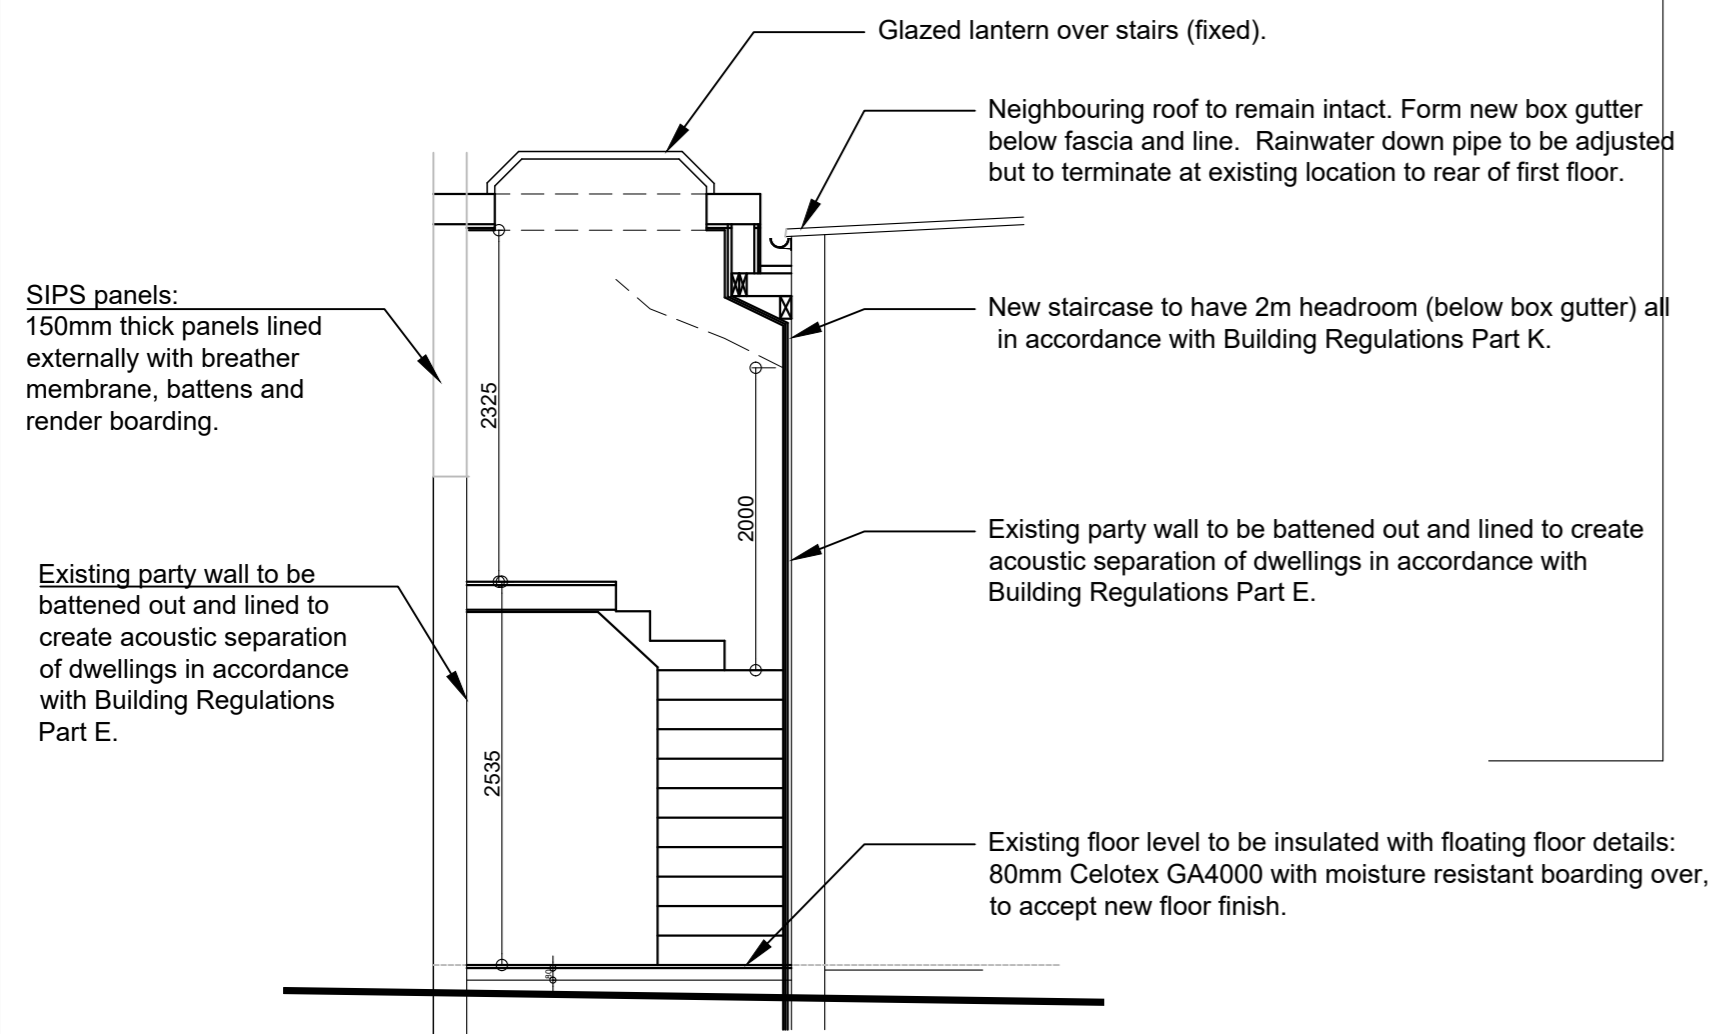


Section A-A
Scale 1:50

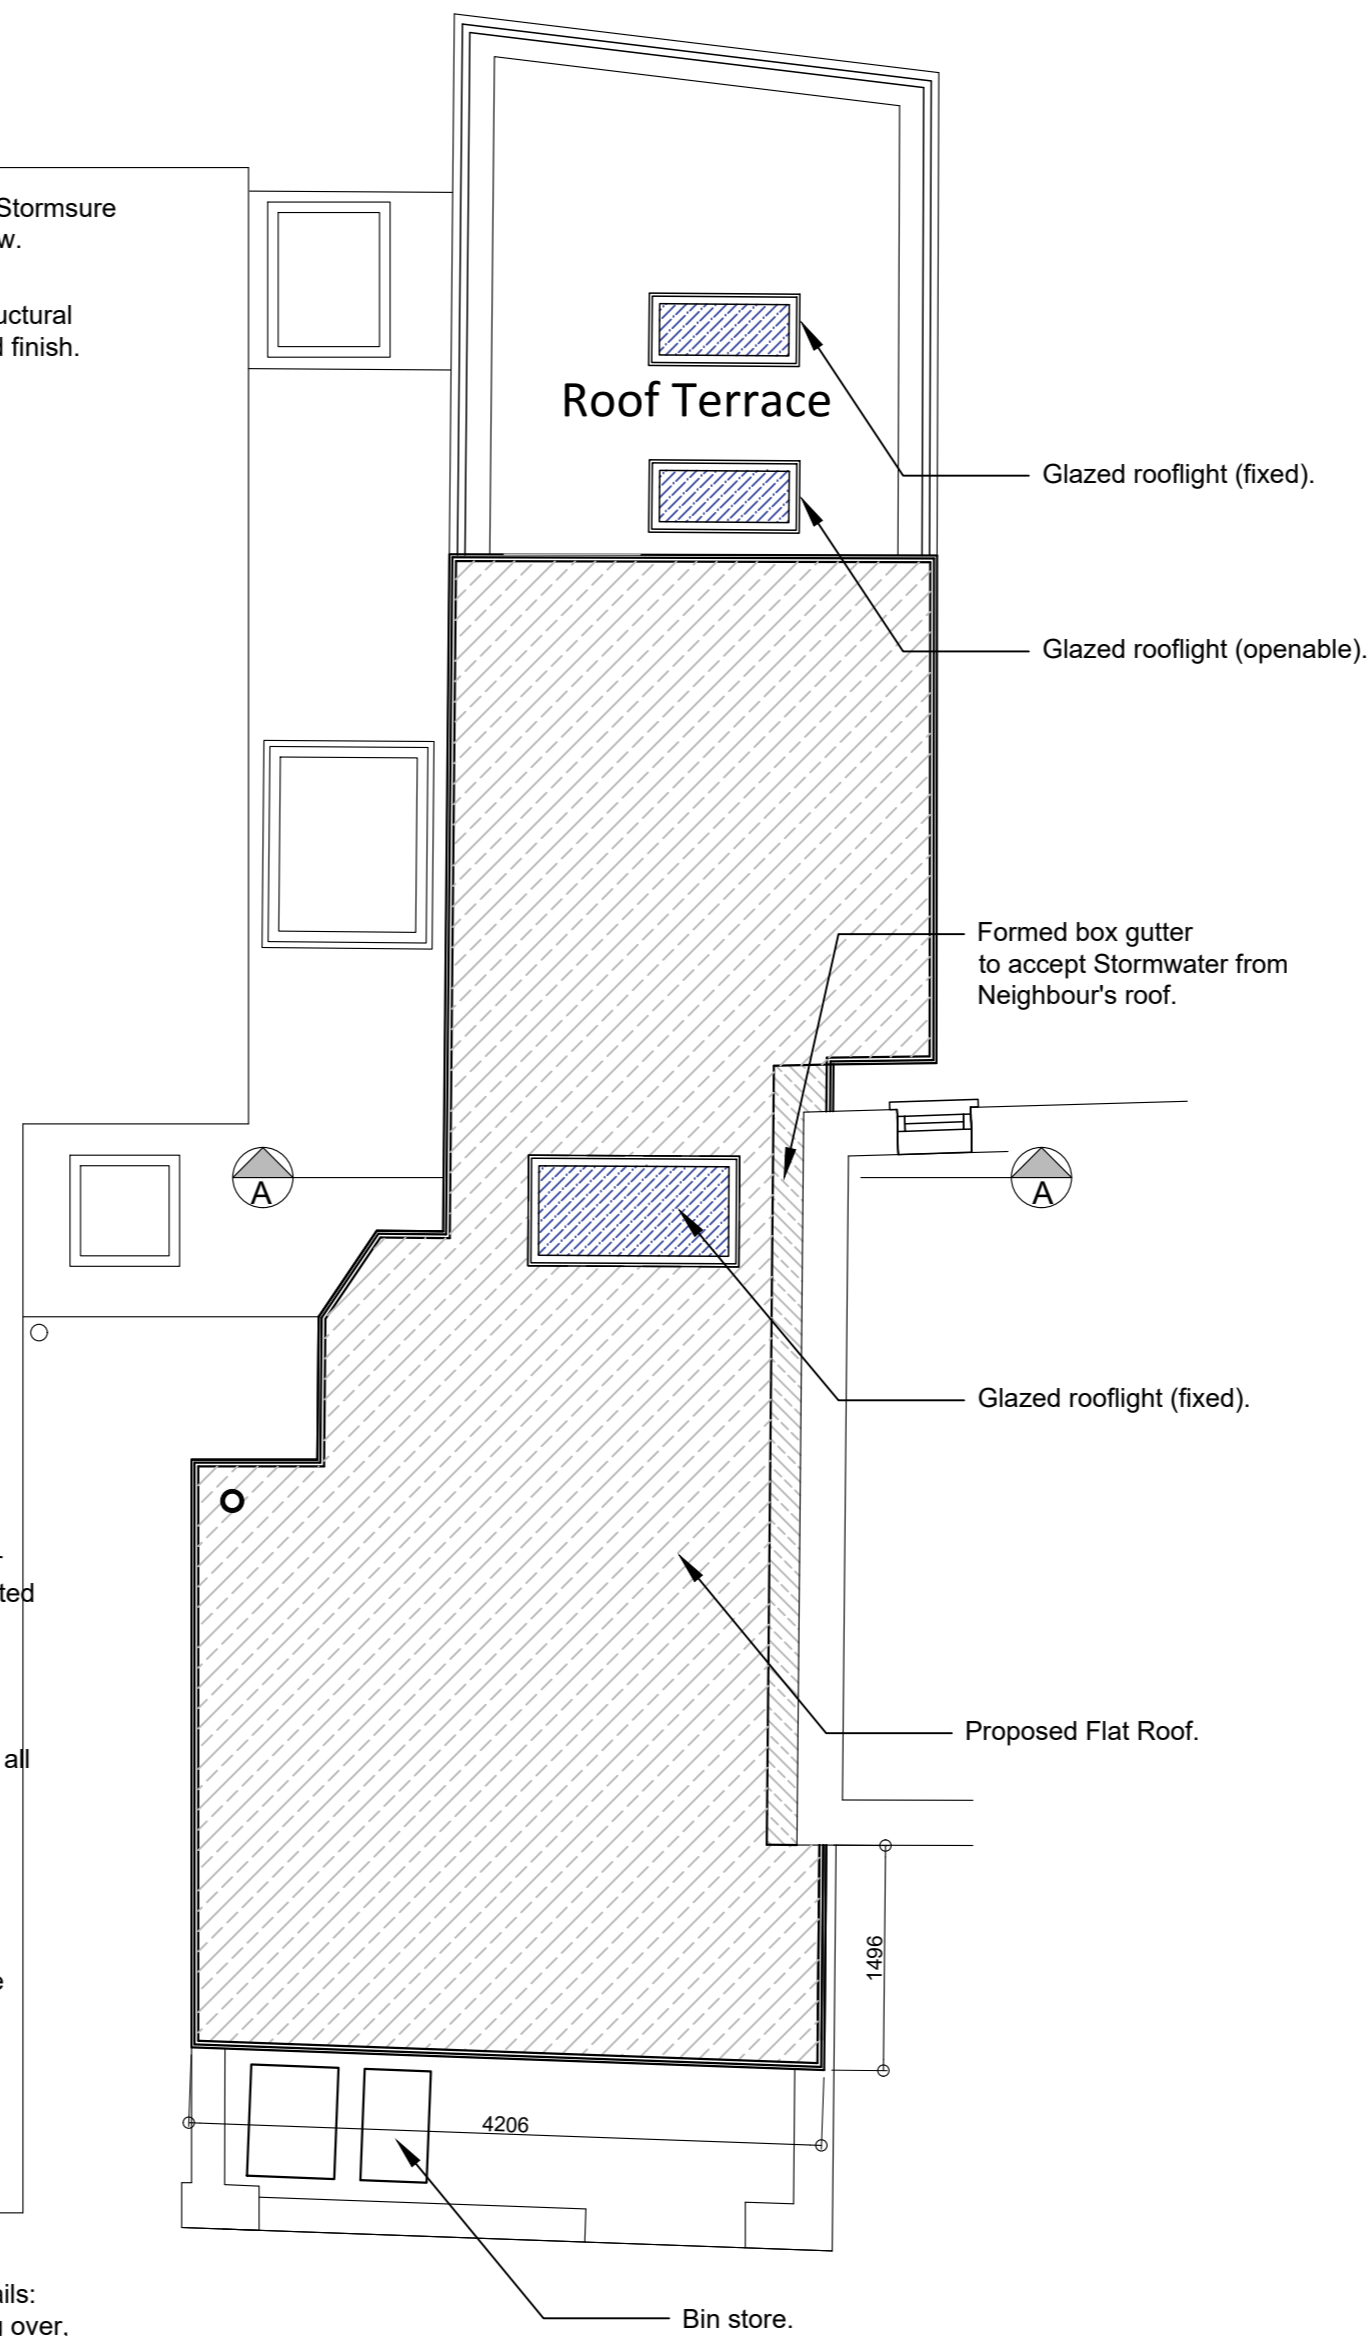

Proposed Roof Plan
Scale 1:50

REV B: Window note changed to Jeld-Wen Timber casement windows. Nov 2018
REV A: Elevation detailing, rooflight rev and updated cycle parking. Sept 18.

		TITLE Conversion and Extension to create Dwelling 150 Haverstock Hill, Belsize Park, London NW3 2AY.	
DETAIL Proposed Elevation and Roof Plan Windows Sectional detail		SCALE 1:100 SHEET: A2	
DRAWN AJ	DATE July 2018	ISSUE PRELIMINARY	18-049-03B
REDHOUSE, 8 GENTIAN CLOSE, RUSHDEN, NORTHANTS. NN10 0UG 01933 358617			