

Architecture // Branding // Concept // Design // Interiors

mail // c3m_studio@me.com
 mobile // 07989555882
 www // c3mstudio.com

PROCUREMENT TEAM

| | |
|---------------------------|--------------------|
| MAIN CONTRACTOR | AMBIT |
| SPECIALIST SUB CONTRACTOR | London Stone |
| INVESTIGATIVE WORKS | FESCAPE |
| PROJECT MANAGEMENT | QUEST COST |
| MEP CONSULTANT | WATTS |
| STRUCTURAL ENGINEER | HAYNE TILLET STEEL |
| APPROVED INSPECTOR | JMP |
| PD / CDM | SHORE ENGINEERING |
| ARCHITECT | c3M studio |
| DETAIL DESIGNER | Fabrica c3M |


CLIENT:
The Rayne Foundation

PROJECT
THE RAYNE FOUNDATION
3 BROMLEY PLACE, W1T 6BJ.



Notes:
Do not scale from this drawing except via scale bar and for planning purposes only
Check all dimensions on site before fabrication or setting out
This document is copyright and may not be reproduced without permission
All existing drawings have been produced with survey information supplied by The Rayne Foundation
Survey information is authored by Pure Real Estate Services Limited
C3m Studio take no responsibility for the accuracy of the information produced

| Revision | Reason For Issue | Date |
|----------|---------------------|----------|
| 01 | Issued For Planning | 30.09.18 |

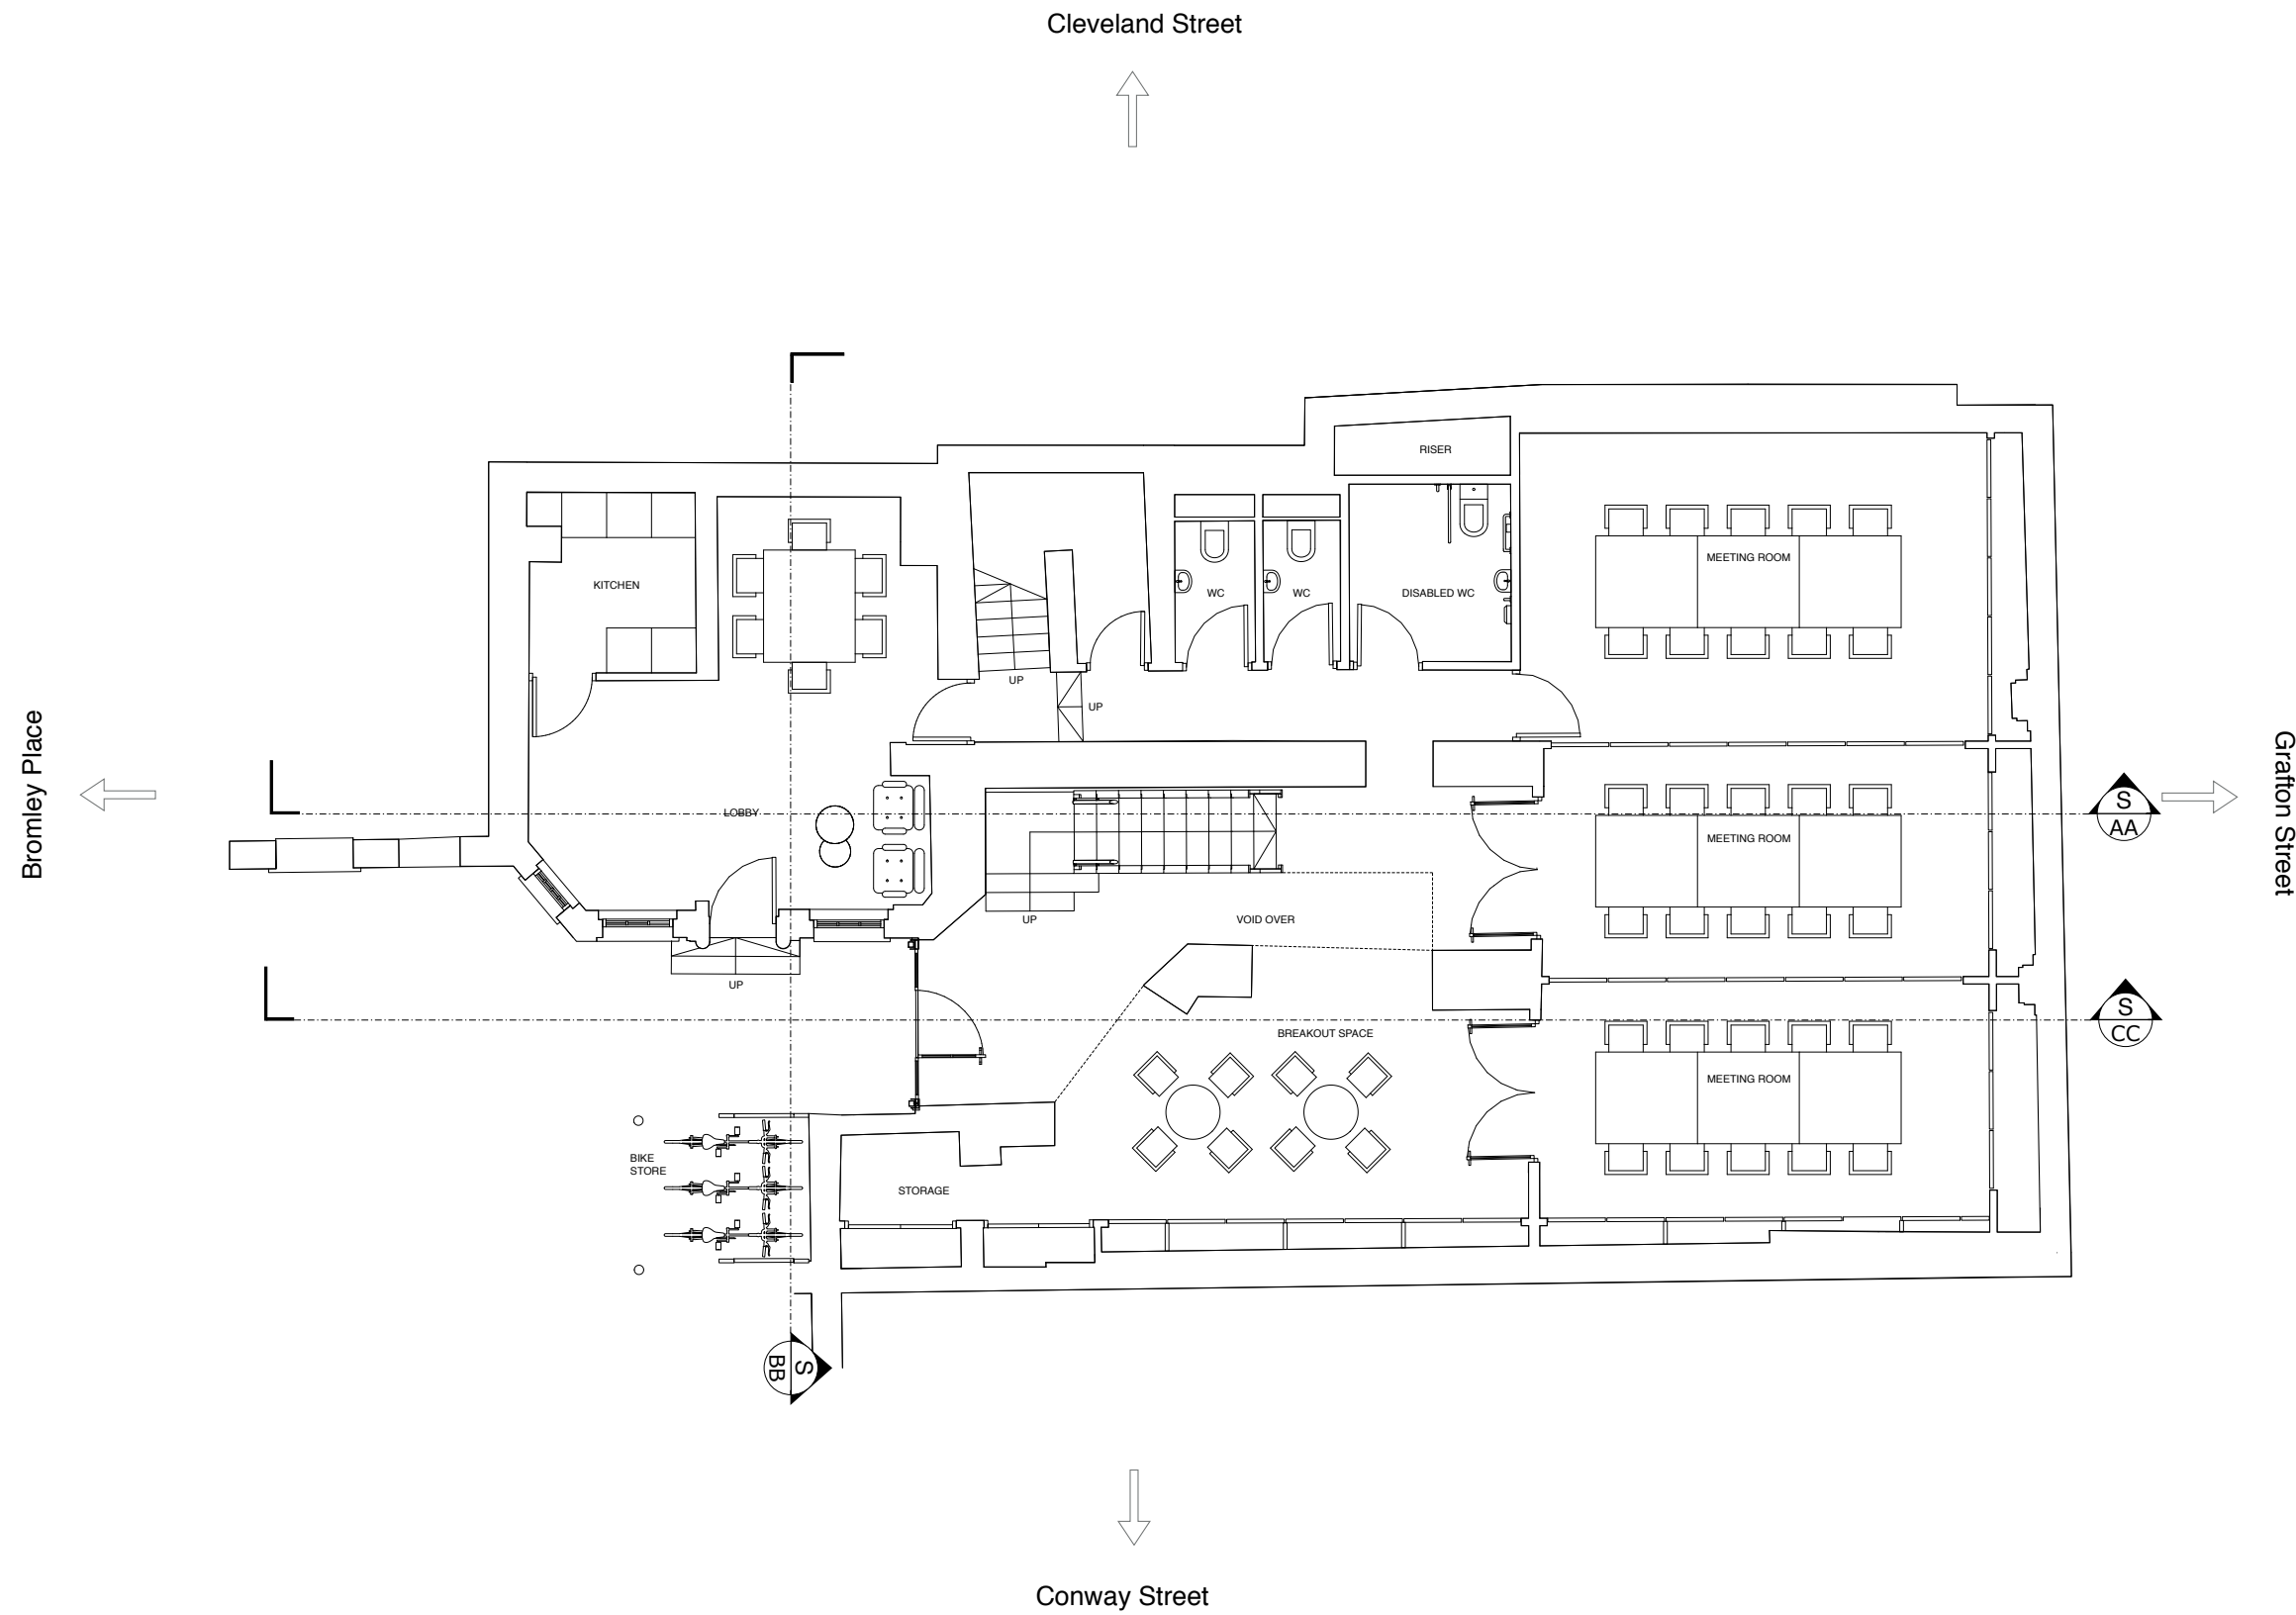

Proposed Ground Floor Plan

1:100 @ A3 1:50 @ A1



REF: PL_PR_100

Drawing Name: Proposed Drawing

Drawing Description: Ground Floor Plan

Scale: 1:100 @ A3 1:50 @ A1