


[01] EXISTING FRONT ELEVATION

@1:100

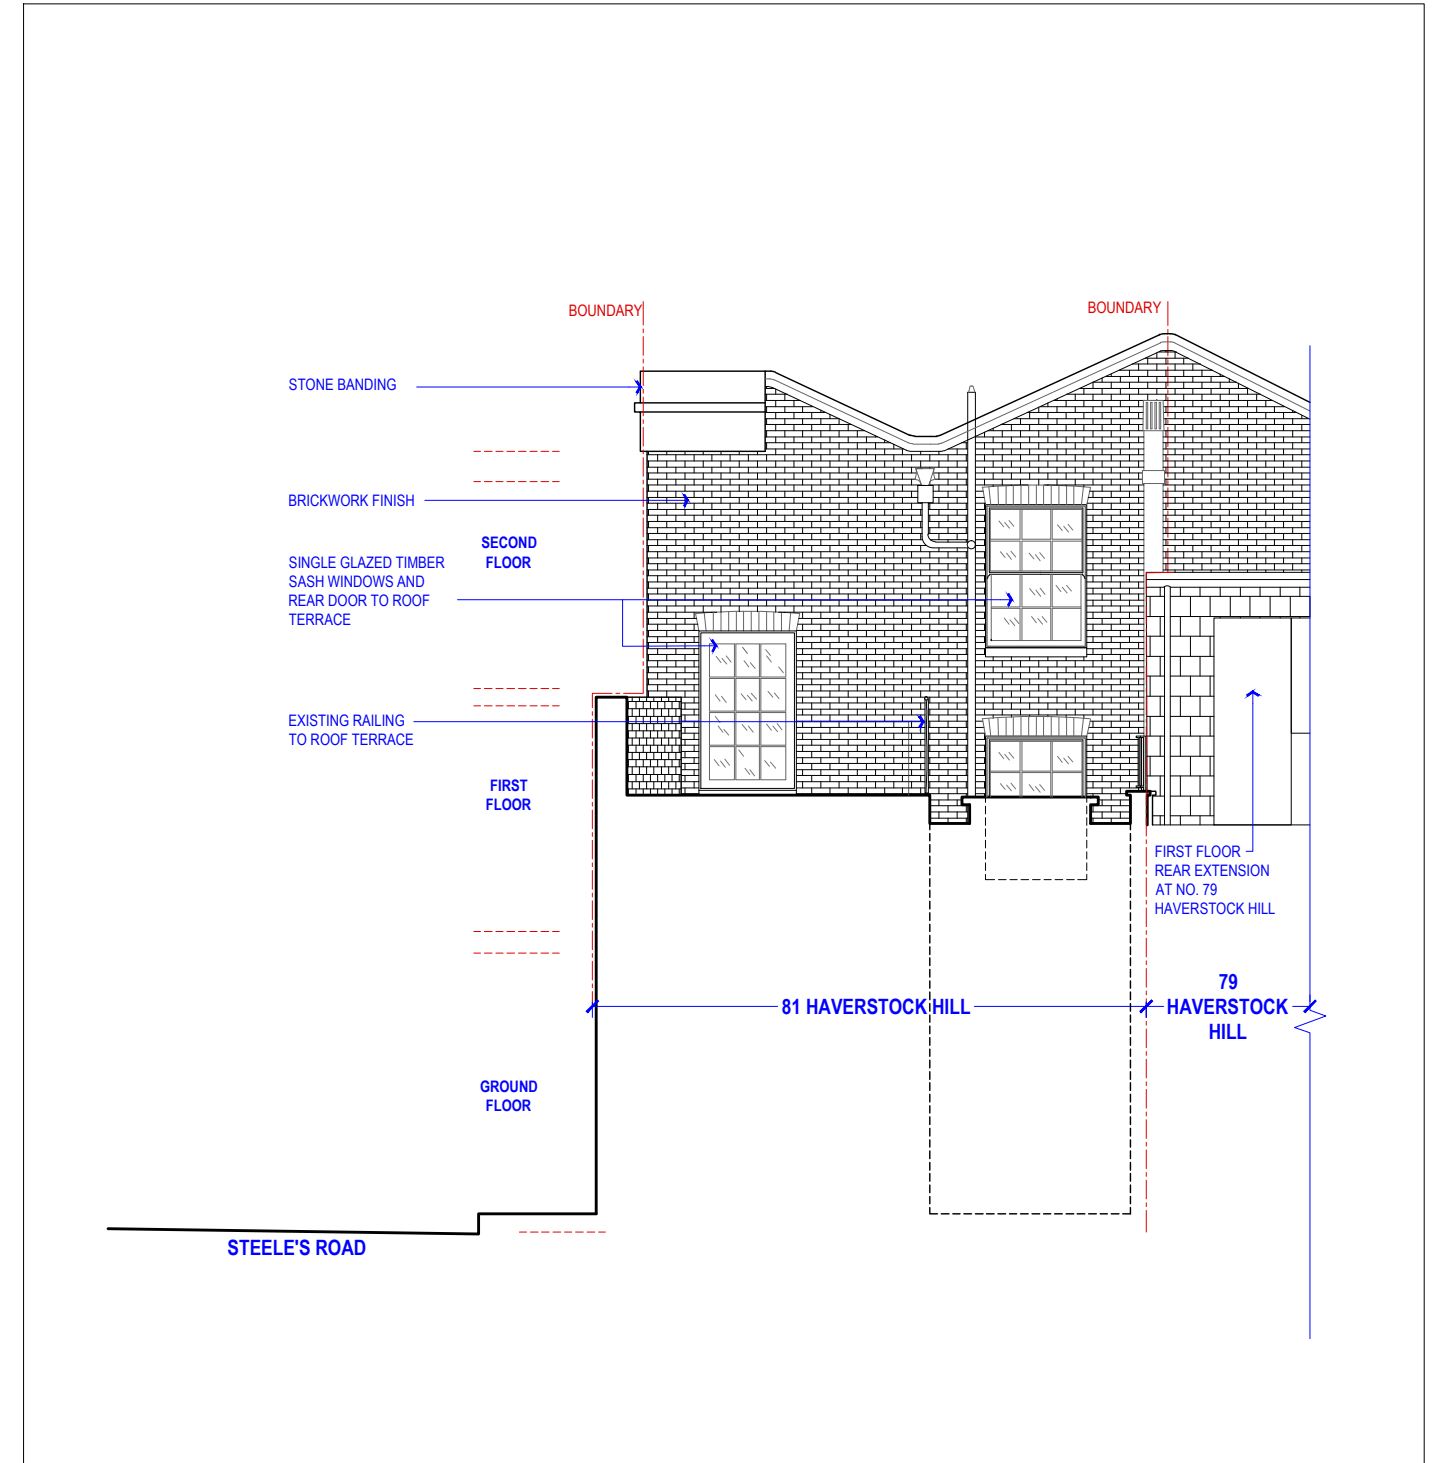

[02] EXISTING REAR ELEVATION

@1:100

NOTE:
DO NOT SCALE FROM DRAWINGS - EXCEPT FOR PLANNING PURPOSES.
ALL DISCREPANCIES TO BE REPORTED TO ARCHITECT IMMEDIATELY.
ALL DIMENSIONS TO BE VERIFIED BY CONTRACTOR ON SITE PRIOR TO THE COMMENCEMENT OF ANY WORKS.

P1 06/11/18 Additional Information Issued to Planning



ISO-A3

VIVENDI ARCHITECTS LTD

Unit E3U, Bounds Green Industrial Estate, Ringway, London N11 2UD
Tel/Fax +44 (0)20 3232 4000 - email: info@vivendiarchitects.com

© VIVENDI ARCHITECTS LTD 2009
All rights reserved. Including but not limited to The Copyright, Designs and Patents Act 1988

PROJECT TITLE:
81 HAVERSTOCK HILL, LONDON NW3 4SL

DRAWING TITLE:
Existing Front & Rear Elevations

CLIENT:
AMAK PROPERTY INVESTMENTS LTD.

DRAWN:
SM

CHECKED:
PK

ISSUED BY:
PK

JOB AND DRAWING NO:

STATUS:
PLA

SCALE AT A3:
1:100

REVISION:
P1

1628-PH2-E03-00