


[01] PROPOSED FRONT ELEVATION

@1:100

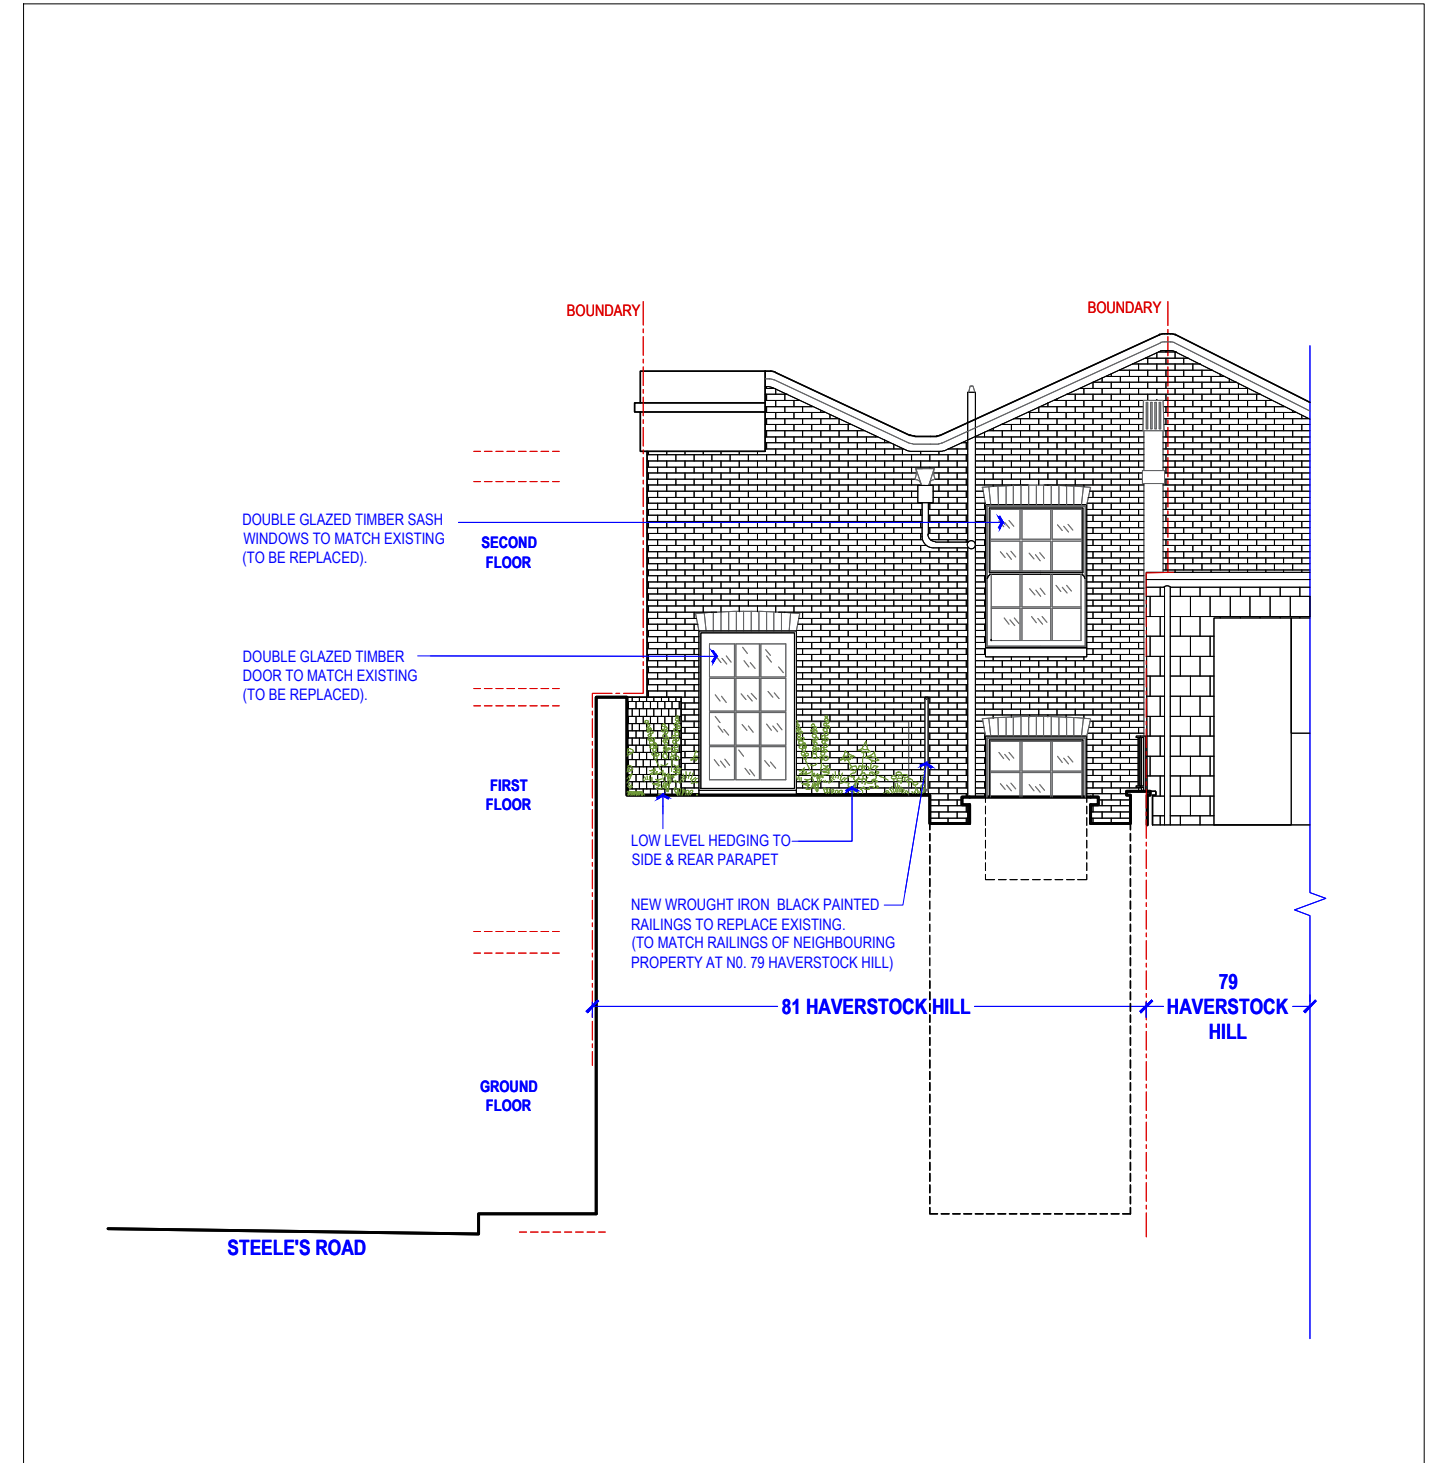

[02] PROPOSED REAR ELEVATION

@1:100

NOTE:  
DO NOT SCALE FROM DRAWINGS - EXCEPT FOR PLANNING PURPOSES.  
ALL DISCREPANCIES TO BE REPORTED TO ARCHITECT IMMEDIATELY.  
ALL DIMENSIONS TO BE VERIFIED BY CONTRACTOR ON SITE PRIOR TO THE COMMENCEMENT OF ANY WORKS.

P1 06/11/18 Additional Information Issued to Planning



ISO-A3

**VIVENDI ARCHITECTS LTD**

Unit E3U, Bounds Green Industrial Estate, Ringway, London N11 2UD  
Tel/Fax +44 (0)20 3232 4000 - email: info@vivendiarchitects.com

© VIVENDI ARCHITECTS LTD 2009  
All rights reserved. Including but not limited to The Copyright, Designs and Patents Act 1988

PROJECT TITLE:  
**81 HAVERSTOCK HILL, LONDON NW3 4SL**

DRAWING TITLE:  
**Proposed Front & Rear Elevations**

CLIENT:  
**AMAK PROPERTY INVESTMENTS LTD.**

DRAWN:  
SM

CHECKED:  
PK

ISSUED BY:  
PK

JOB AND DRAWING NO:

STATUS:  
**PLA**

SCALE AT A3:  
**1:100**

REVISION:  
**P1**

**1628-PH2-P03-00**