



PROPOSED SIDE ELEVATION
SCALE @ 1:20

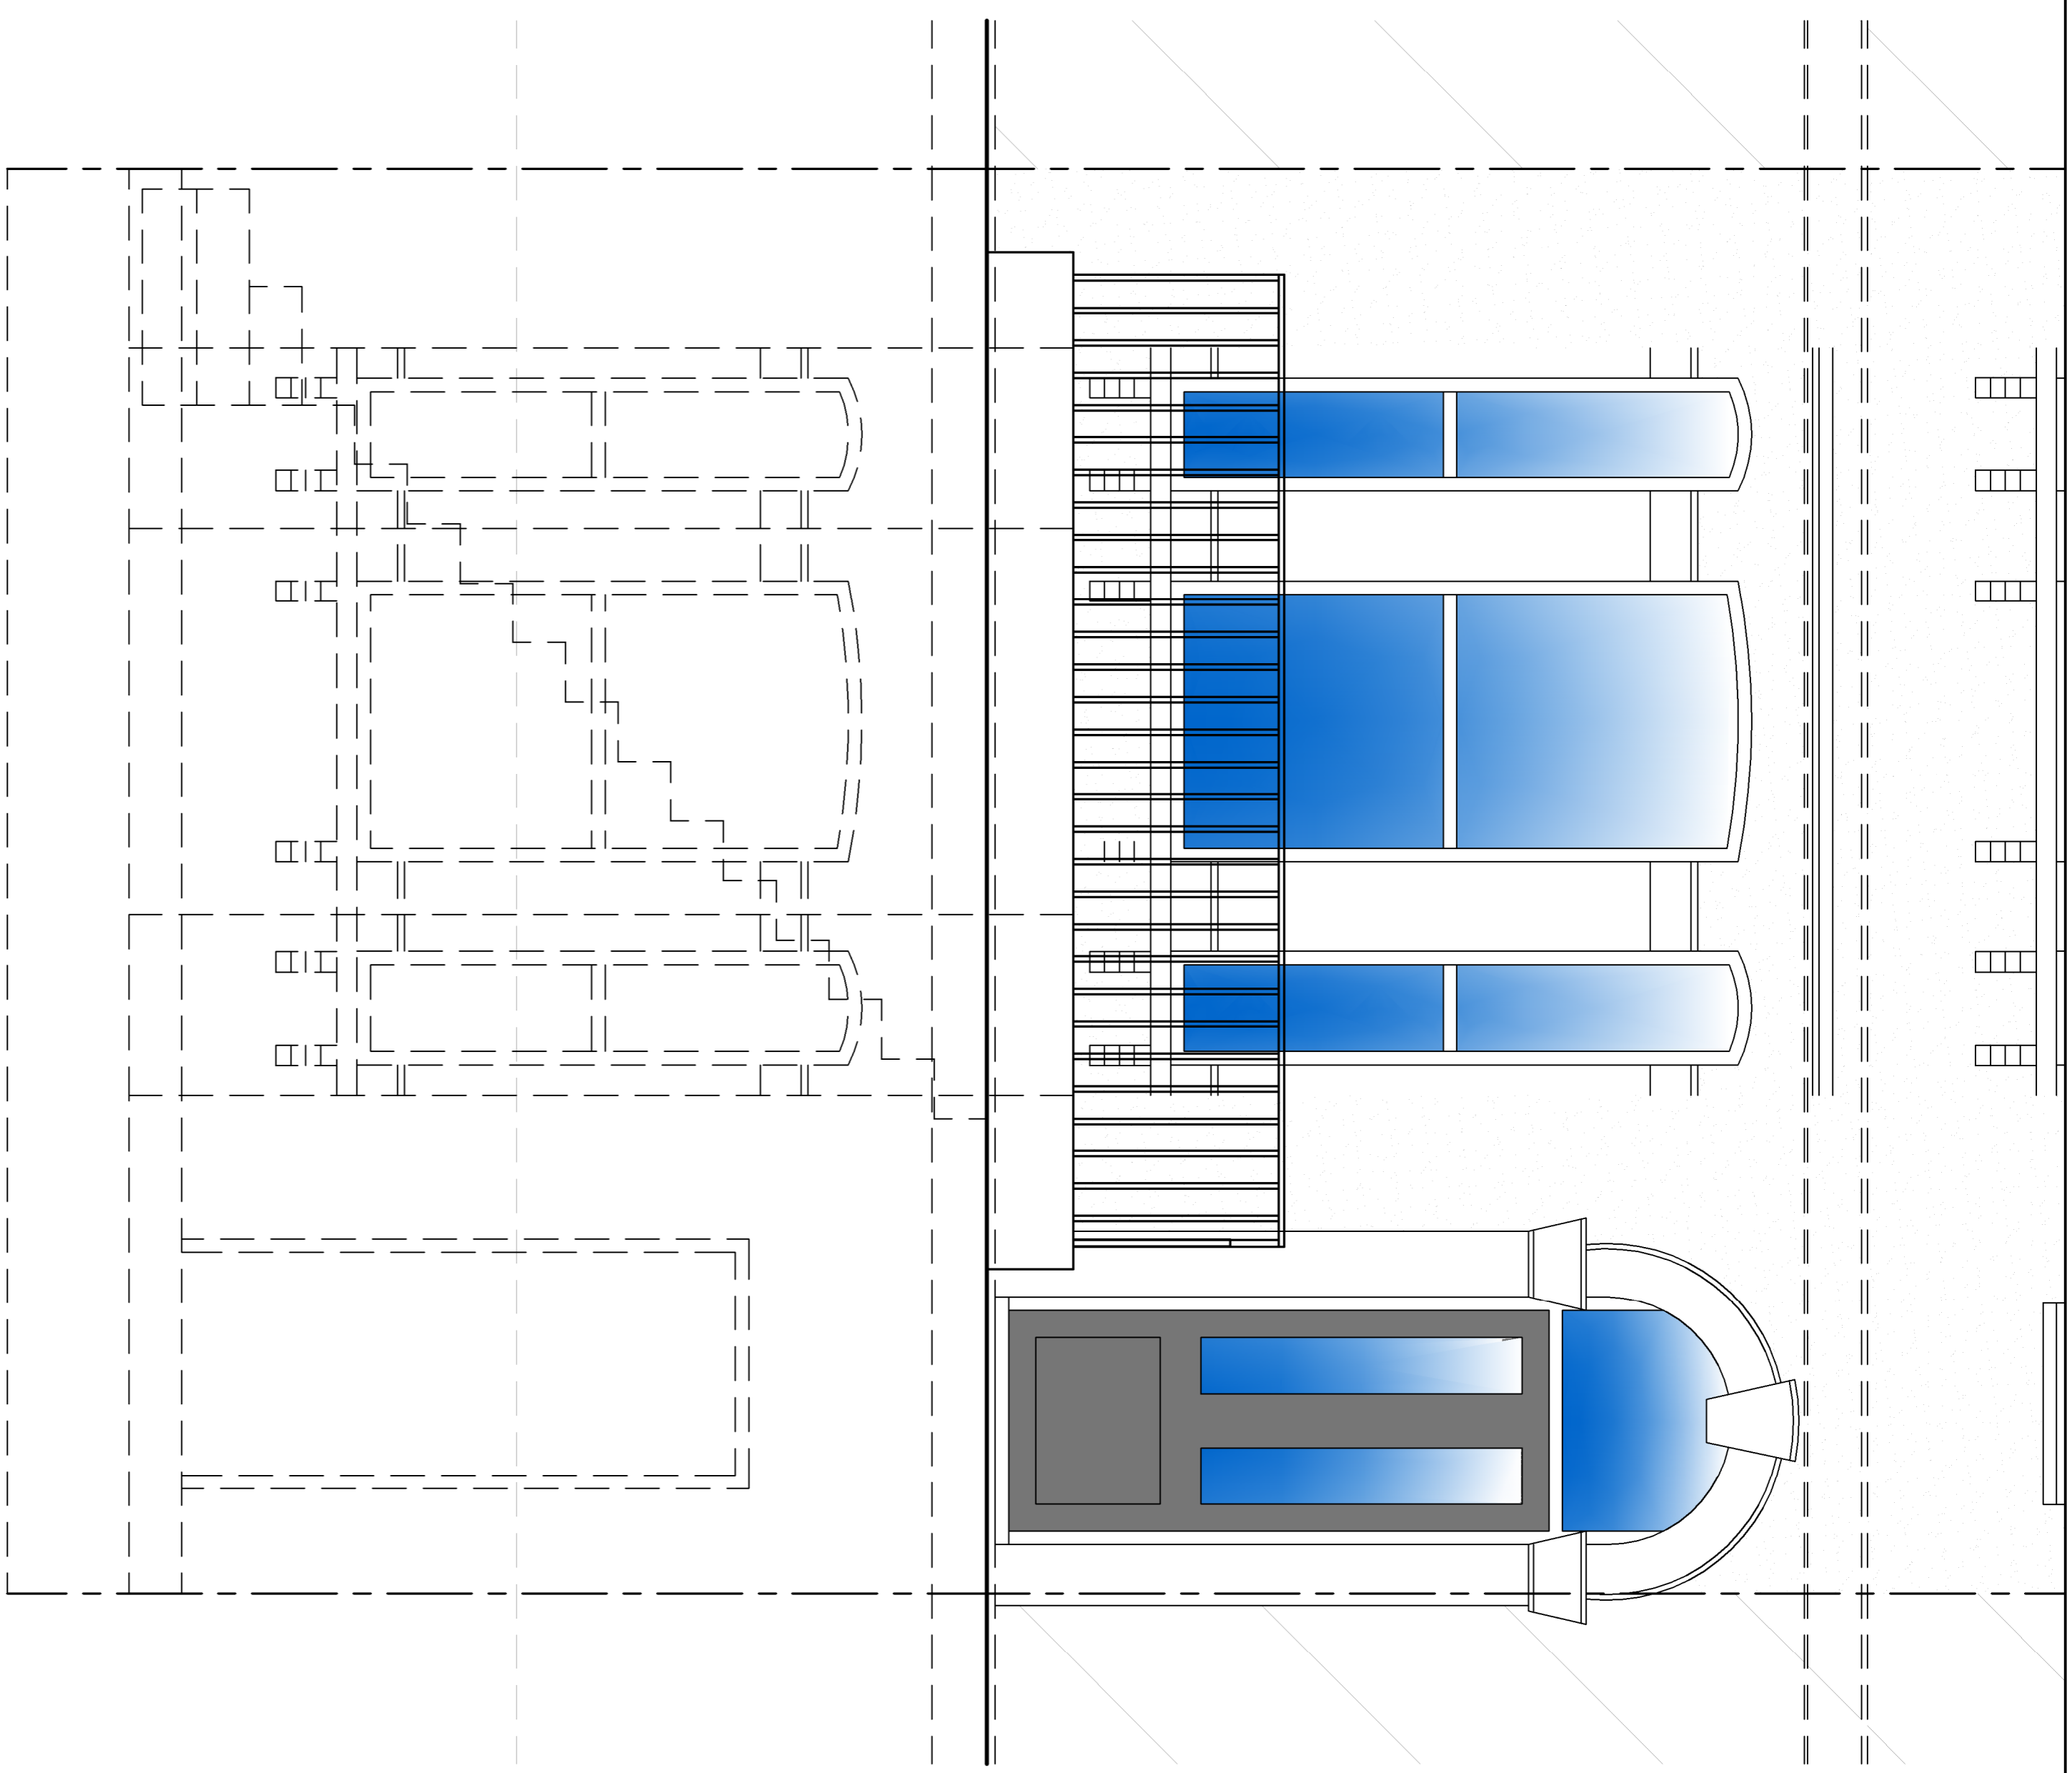

PROPOSED FRONT ELEVATION
SCALE @ 1:20

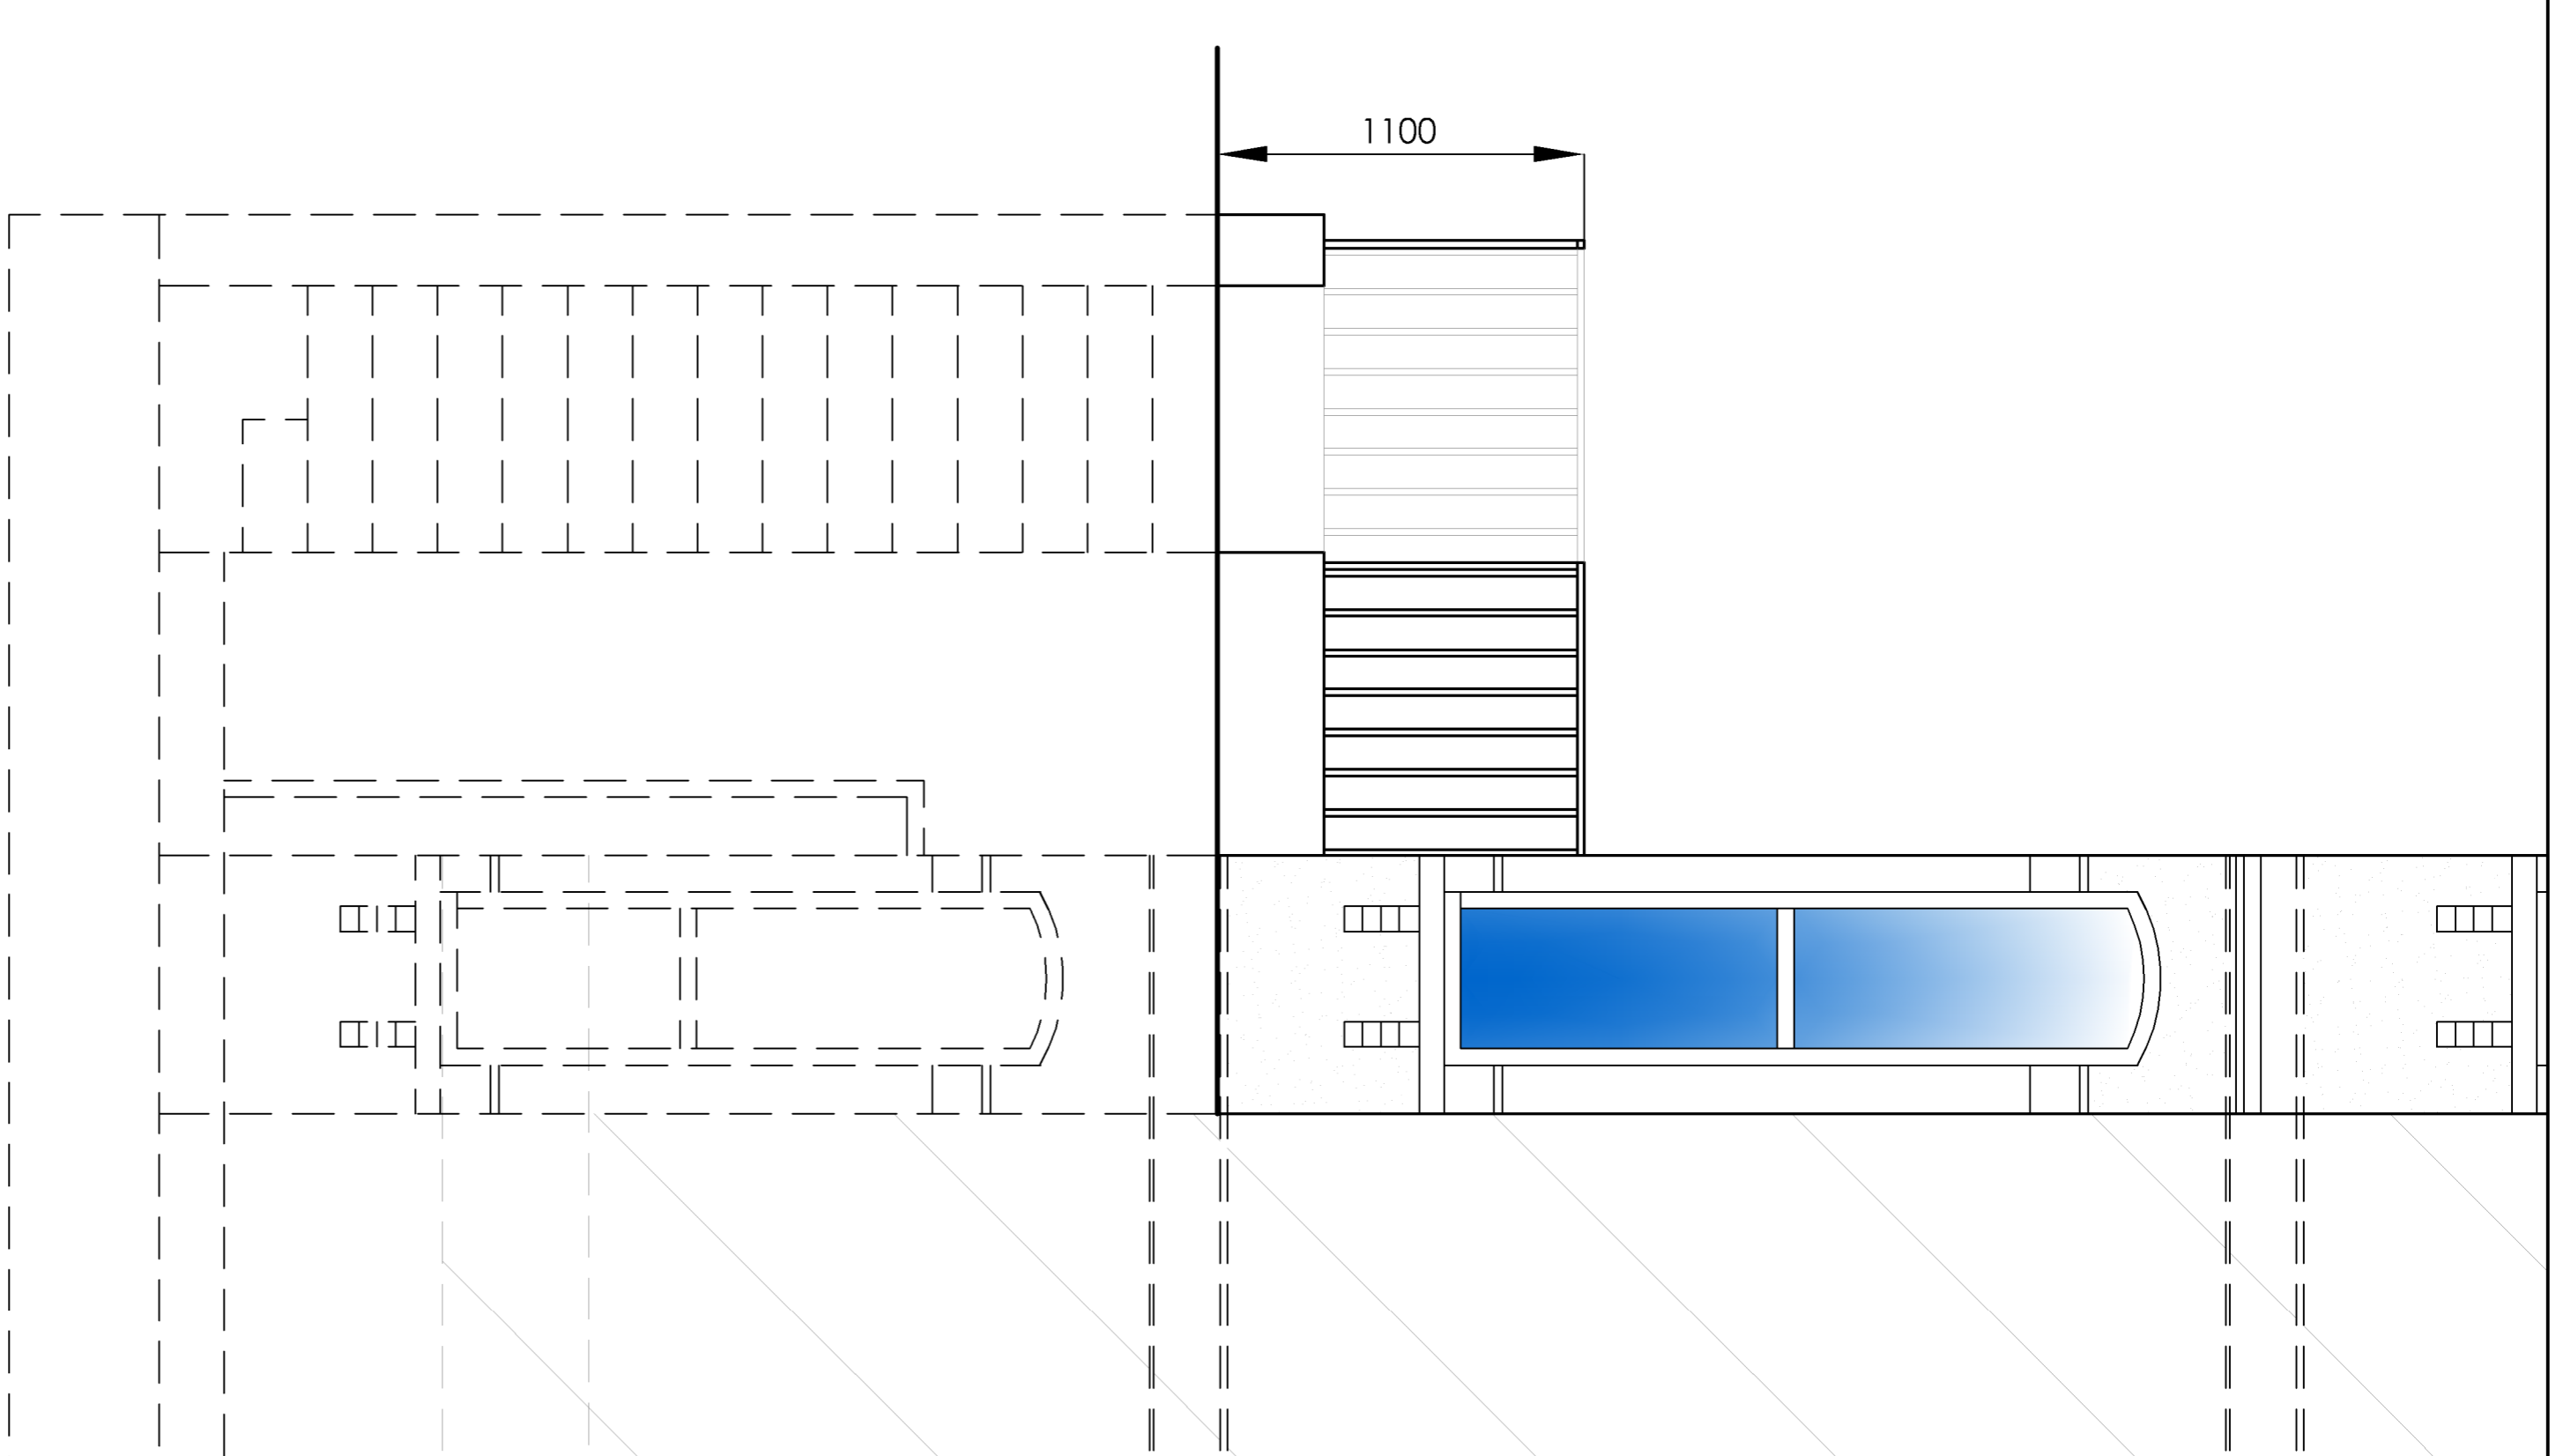

PROPOSED SIDE ELEVATION
SCALE @ 1:20

1:20	1:50	1:100	1:200	1:500	1:1000
------	------	-------	-------	-------	--------

REVISION:
REV. 6 - 22/10/18 - PLANNING ALTERATIONS
REV. 5 - 12/11/18 - PLANNING ALTERATIONS

DRAWING:		PROPOSED RAILINGS	
DATE:	NOV 17	PROJECT:	PROPOSED BASEMENT CONVERSION WITH ENTRANCE CANOPY
SCALE @ A1:	1/20	CLIENT:	M/R R. BERNARD
DRAWING NO.	18466	SITE ADDRESS:	32 KILMORE RD LONDON NW6 2PT

DRAWING SIGNED AND APPROVED BY: _____ DATE: _____
SIGNATURE: _____

THE ART OF BUILDING
architecture
www.theartofbuilding.co.uk

45, moorwell road
woodhouse estate
leeds, LS12 8BQ