




EXISTING REAR NORTH - EAST ELEVATION

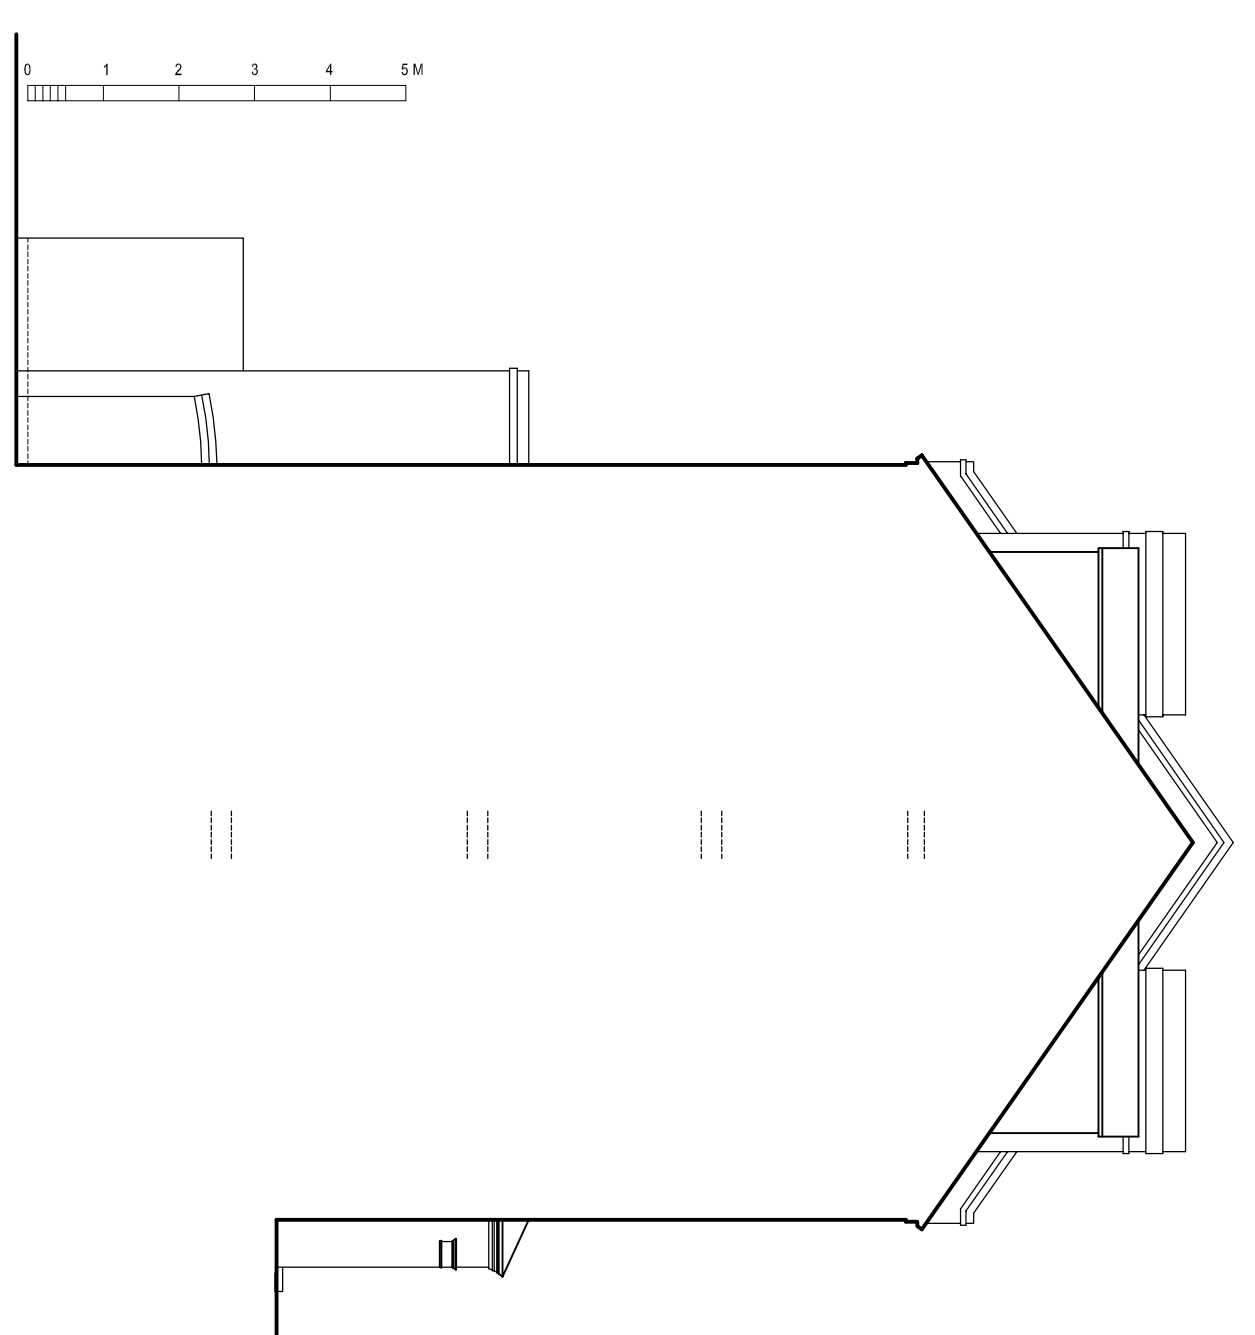

EXISTING SIDE NORTH-WEST ELEVATION

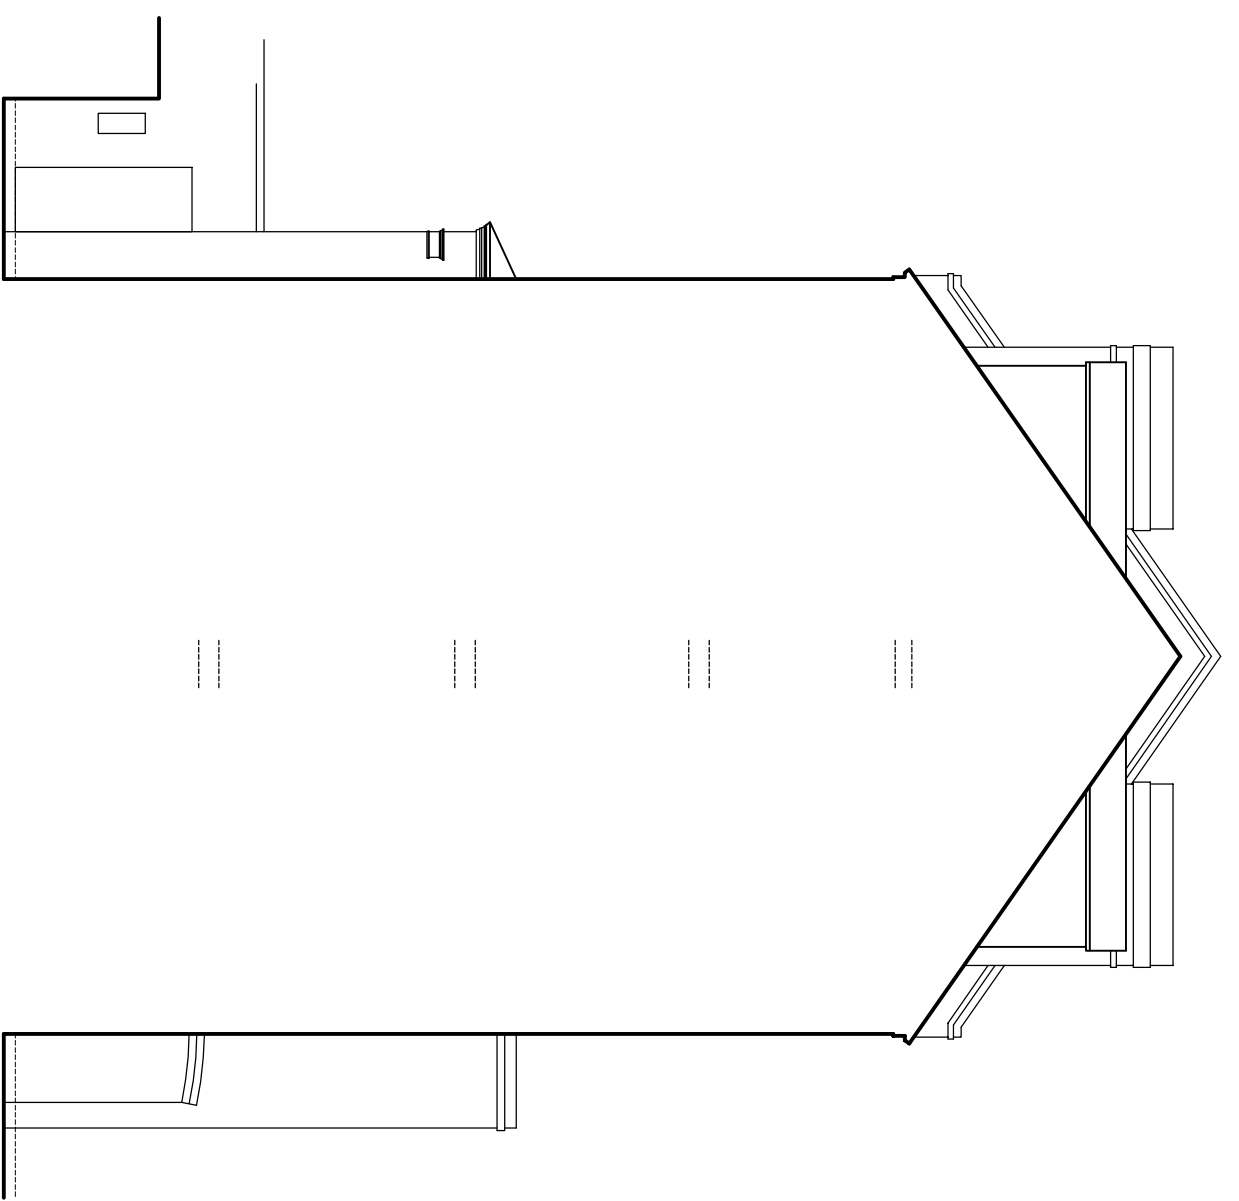

EXISTING END SOUTH-EAST ELEVATION

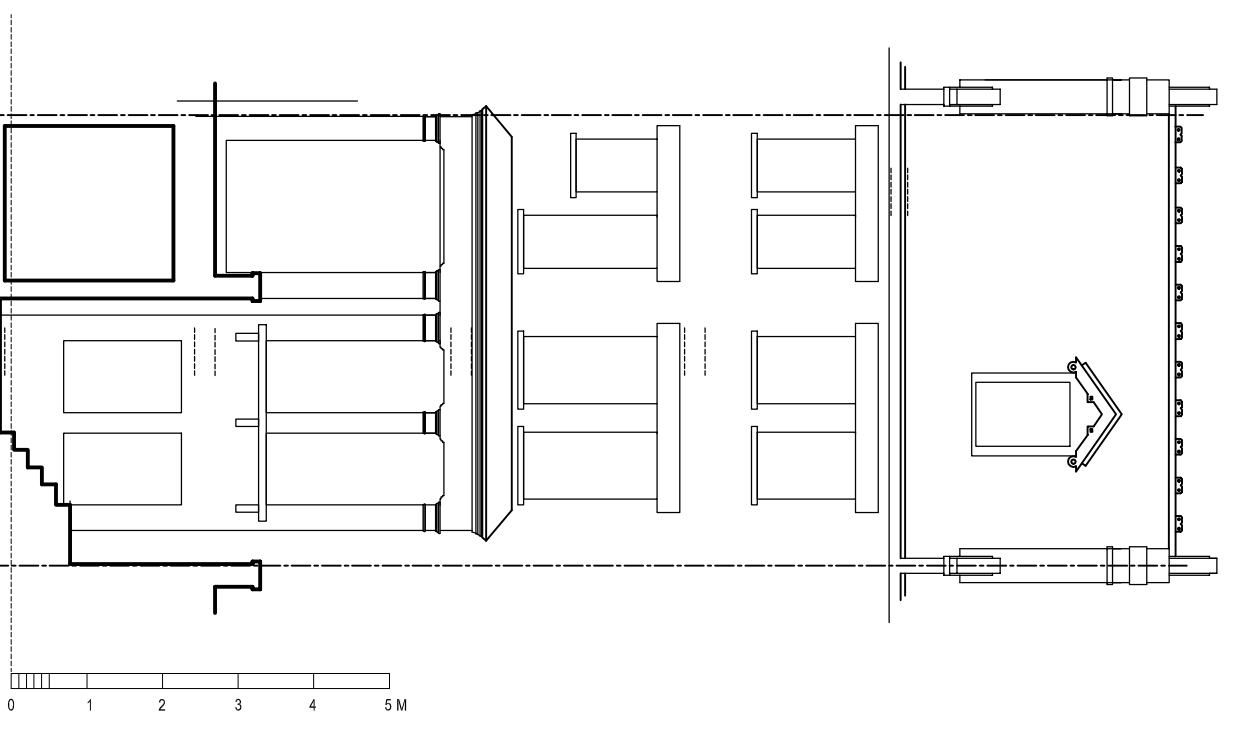


EXISTING FRONT SOUTH-WEST ELEVATION

PLANNING

Planning and Building Regulations Design Consultants
 Architectural Technologists
 Local Authorities Planning Agent Group Member
 Local Authorities Building Control Partner Member
 Planning Portal Professional Status
 Landmark and Prems Member
 Planning Appeal Consultants

www.cadmonkies.co.uk
cadmonkies@btconnect.com
 01280 - 70 44 44

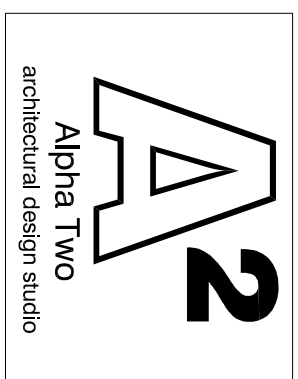

Head Office : The Beathouse, 19 Westminster Court,
 BRACKLEY, Northants, NN15 7ED
 London Office : Studio 82, Headcorn Road,
 Thornton Heath, London, CR7 8JQ
 Cadmonkies, Studio 42 Castle Yard,
 Richmond, LONDON, TW10 6TF

CLIENT: Mrs G Upton
ADDRESS: 103 Brigadier Hill,
 Enfield, EN2 0NL
CONTACT: Mrs G Upton
SITE: Raised Ground - A & Upper Flat : B
 32 Primrose Gardens
 LONDON, NW3 4TN

SCHEME: Proposed Conversion to Single Dwelling with Associated Internal and External Works.
DRAWING TITLE: Existing Plans

DATE: November 2018
SCALE: 1:100
REVISIONS: 2

DRAWING No: P/18/310/202