

# PLANNING

Planning and Building Regulations Design Consultants  
Architectural Technologists  
Local Authorities Planning Agent Group Member  
Local Authorities Building Control Partner Member  
Planning Portal Professional Status  
Landmark and Promag Member  
Planning Appeal Consultants

[www.cadmonkies.co.uk](http://www.cadmonkies.co.uk)  
[cadmonkies@btconnect.com](mailto:cadmonkies@btconnect.com)  
01280 - 70 44 44



Head Office : The Boathouse, 19 Westminster Croft,  
BRACKLEY, Northants, NN13 7ED

London Offices : Studio A2, Headcorn Road,  
Thornton Heath, London, CR7 6JQ

Cadmonkies, Studio A2, Castle Yard,  
Richmond, LONDON, TW9 0TF

**CLIENT:**  
Mrs G Upton

**ADDRESS:**  
103 Brigadier Hill,  
Enfield, EN2 0NL

**CONTACT:**  
Mrs G Upton

**SITE:**  
Raised Ground - A & Upper Flat : B  
32 Primrose Gardens  
LONDON, NW3 4TN

**SCHEME:**  
Proposed Conversion to Single  
Dwelling with Associated Internal and  
External Works.

**DRAWING TITLE:**  
Location, Block and Site  
Plan


**DATE:** November 2018  
**DRAWN:** david berthous

**SCALE:** 1:1250, 1:500  
1:200


**REV:** @ A3

**DRAWING No:**


**P/18/310/200**

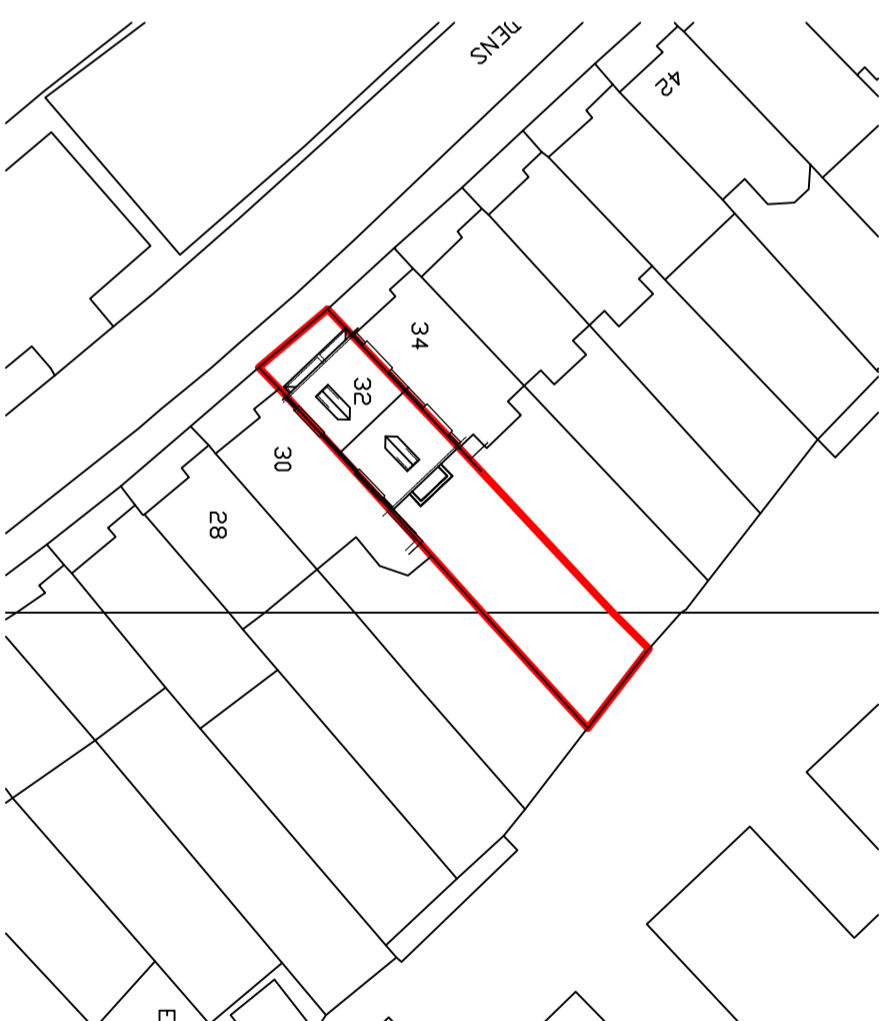

Block Plan 1:500

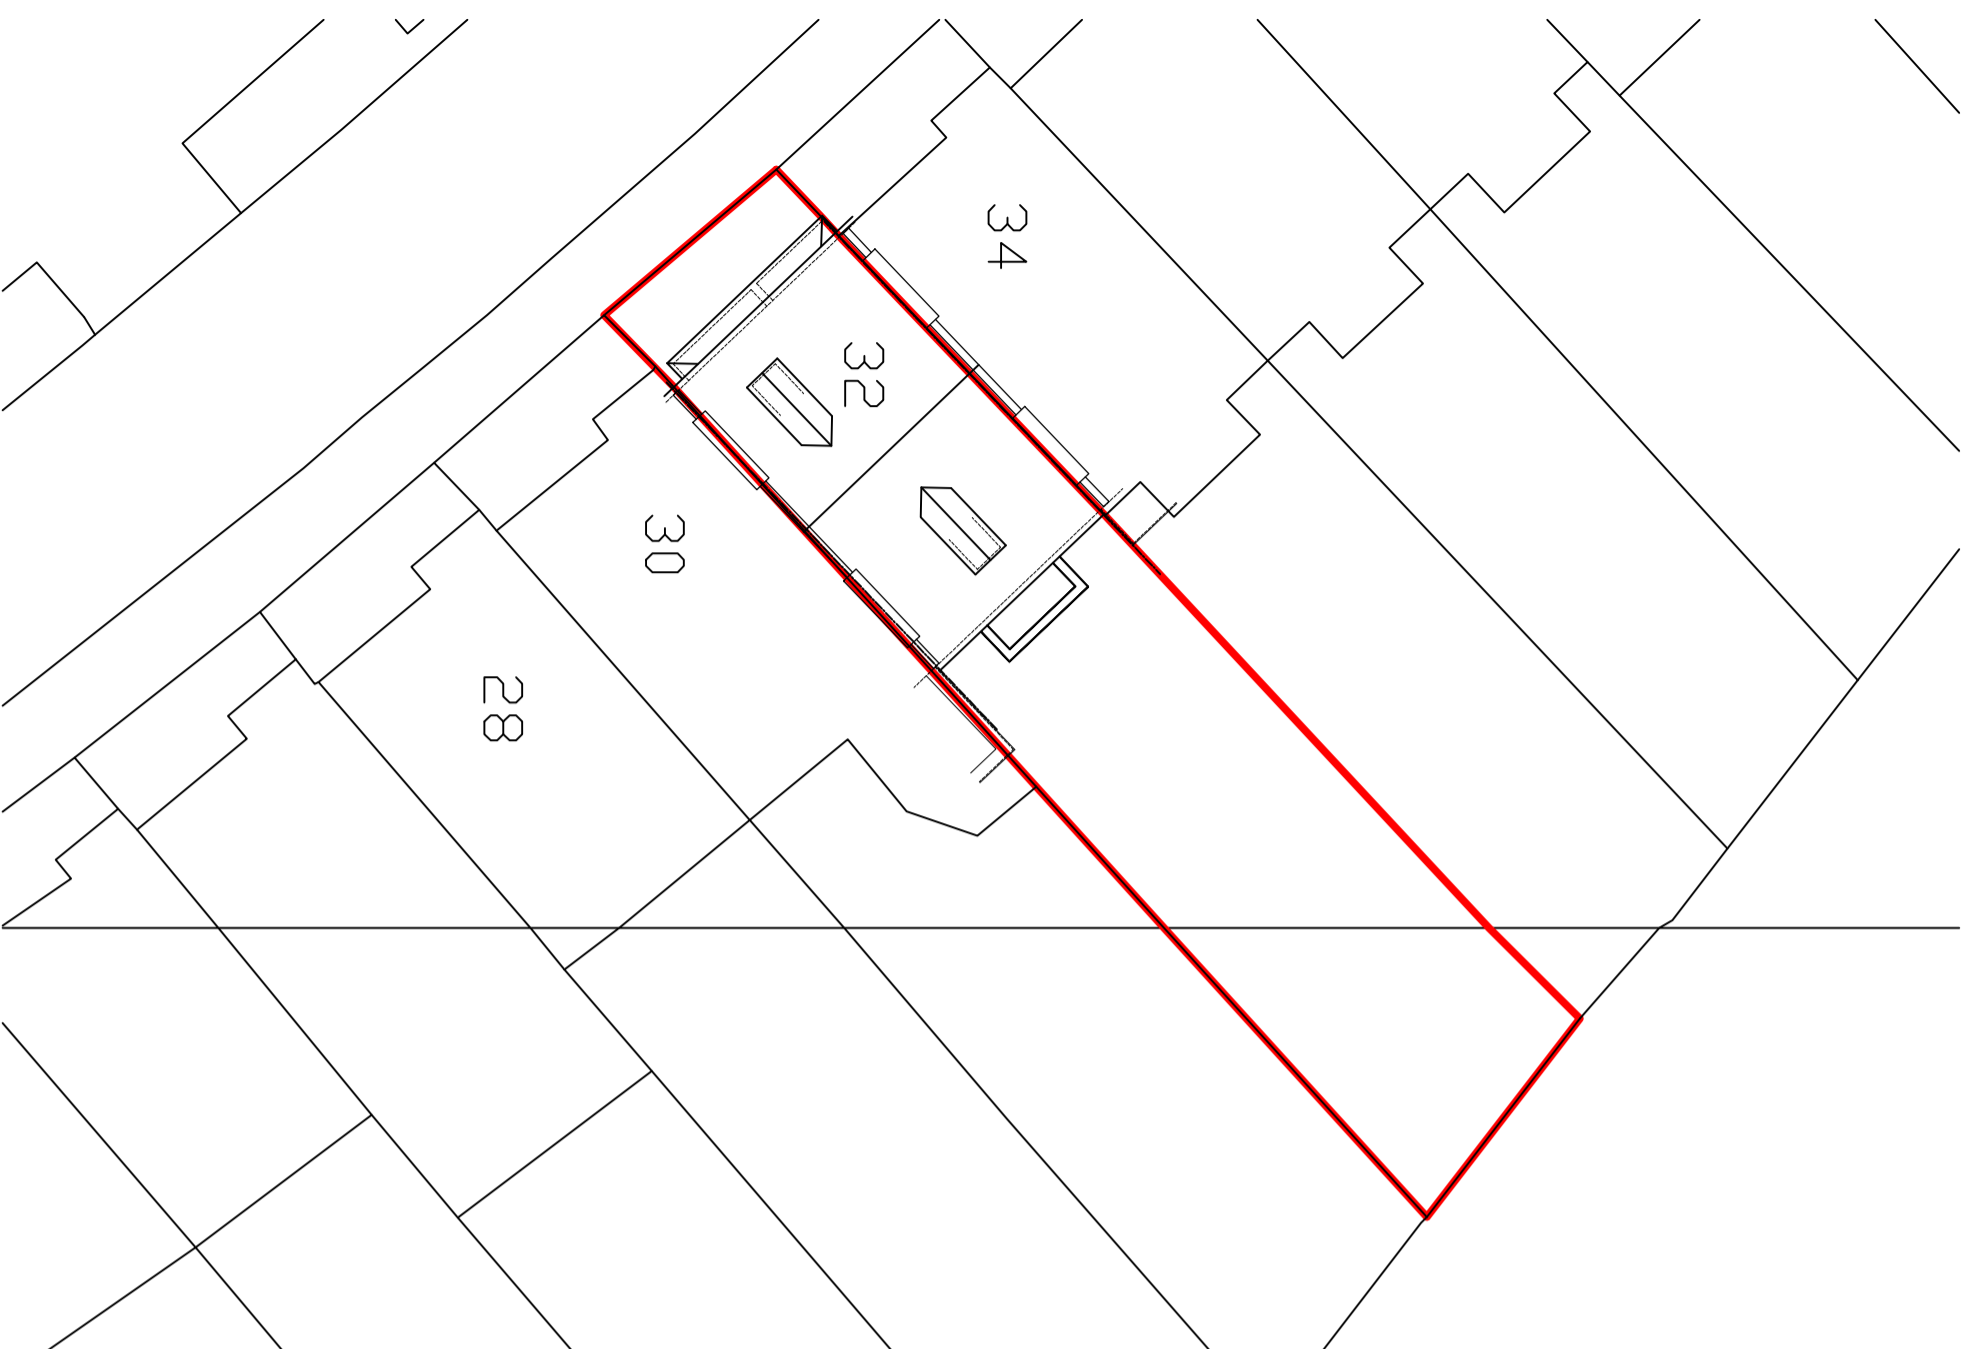

Site Plan 1:200

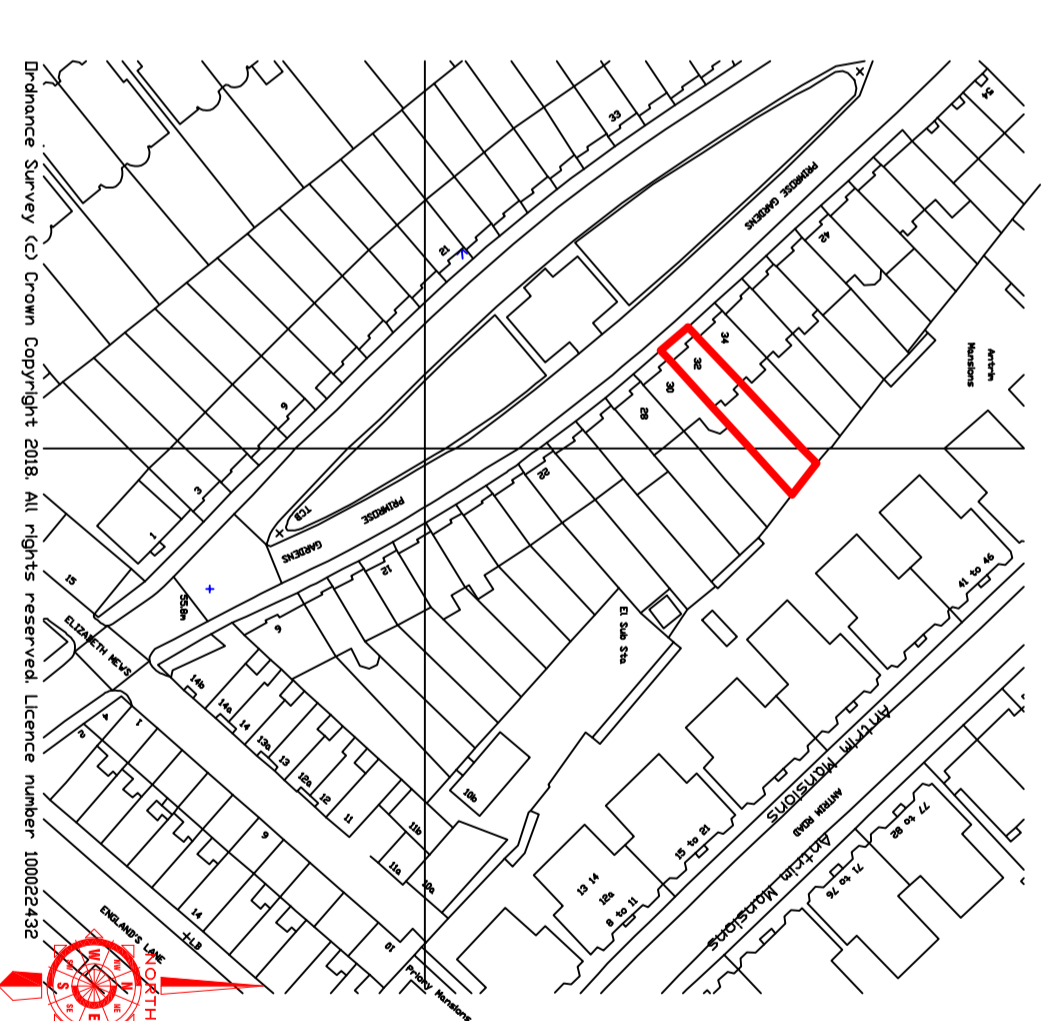

Existing Location Plan 1:1250

Dredance Survey (c) Crown Copyright 2018. All rights reserved. Licence number 100022432