


P 9603189R1

P 9602908R1

ST. CROSS STREET

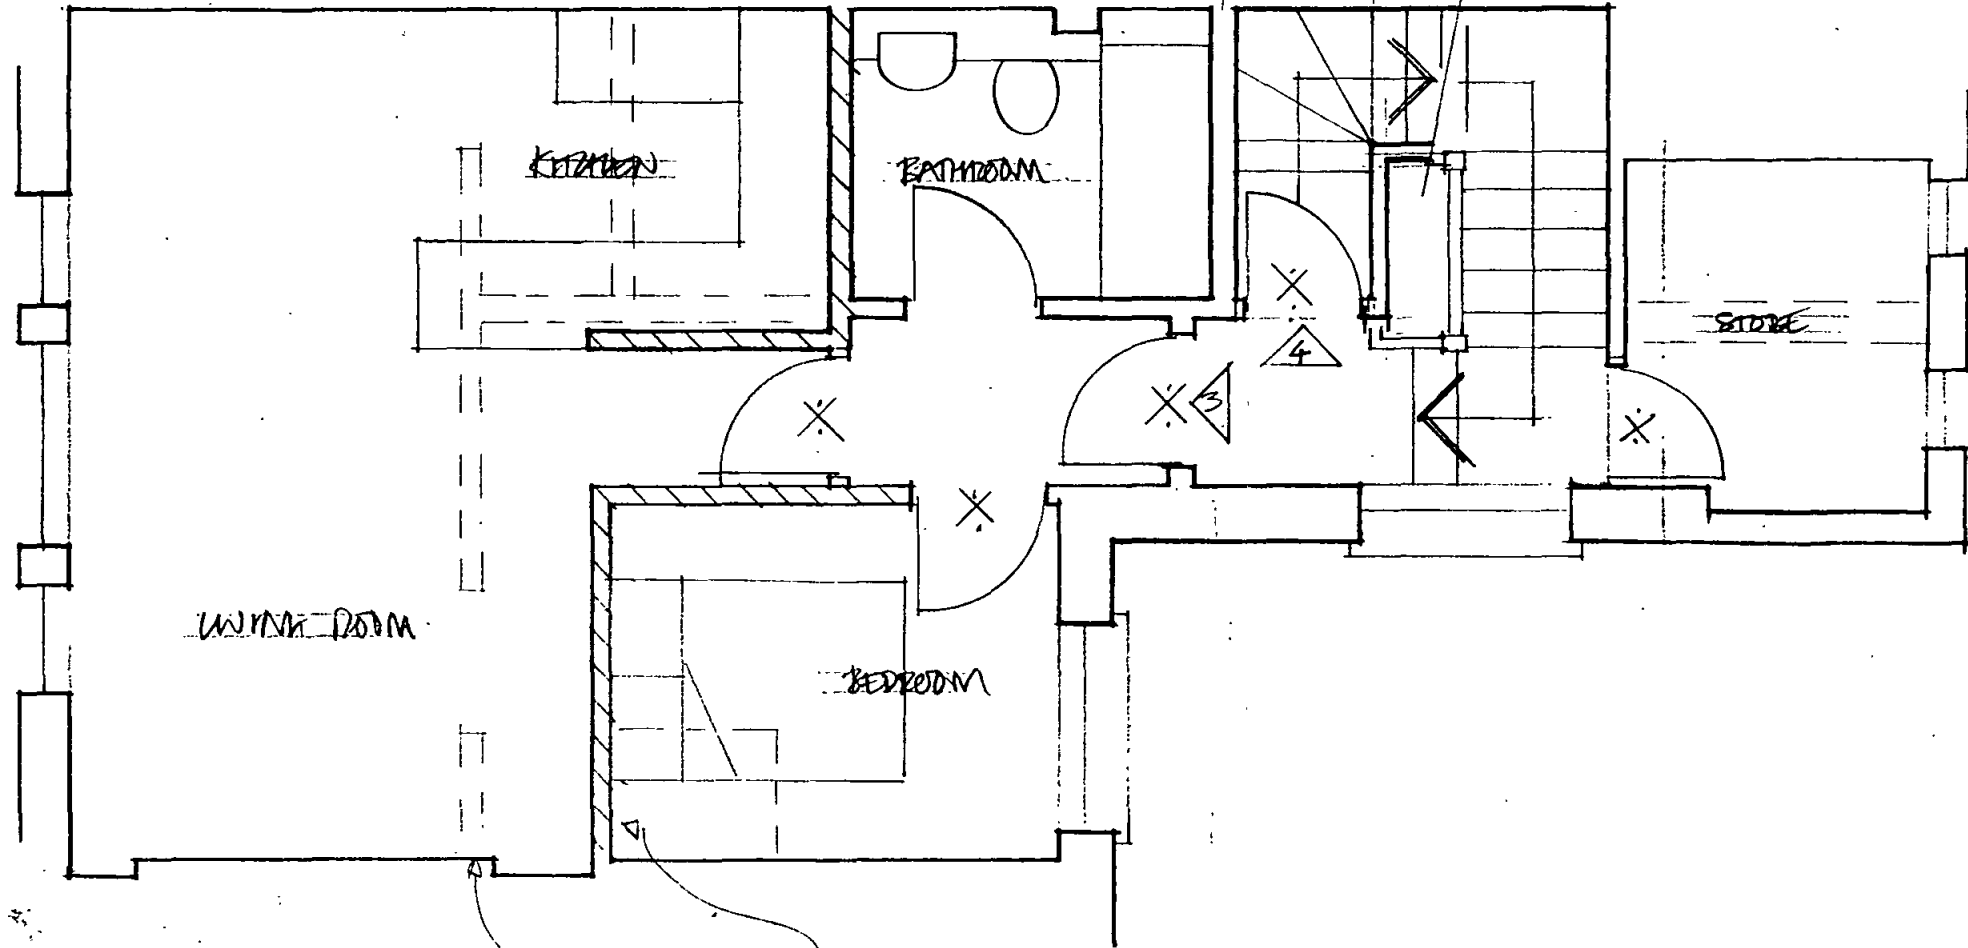

LIVING ROOM

KITCHEN

BATHROOM

STORE

BEDROOM

* NEW WALLS SHOWN HATCHED
OLD WALLS - DASHED LINE

FLAT 3 (415 SF.)

LONDON BOROUGH OF CAMDEN
TOWN AND COUNTRY PLANNING ACTS
19 DEC 1996
PLANS APPROVED
ON BEHALF OF THE COUNCIL

rev. 28.11.96 A
DRAWN TO SHOW ENTRANCE TO TOP APARTMENT
REAR MANICURED GARDEN SWA

STEVEN ADAMS RIBA
ARCHITECTS


28b ENGLANDS LANE
LONDON NW3 4UE
Tel 0171 722 7664
Fax 722 7652

project no. 178
P1, ST. CROSS ST. E21
INCIDENTAL DEPARTMENT

drawing no. 1A 02A
2ND FLOOR PLAN
PROPOSED

scale 1:50 date 4.10.96 drawn SWA checked

P 9603189R1
P 9602908R1

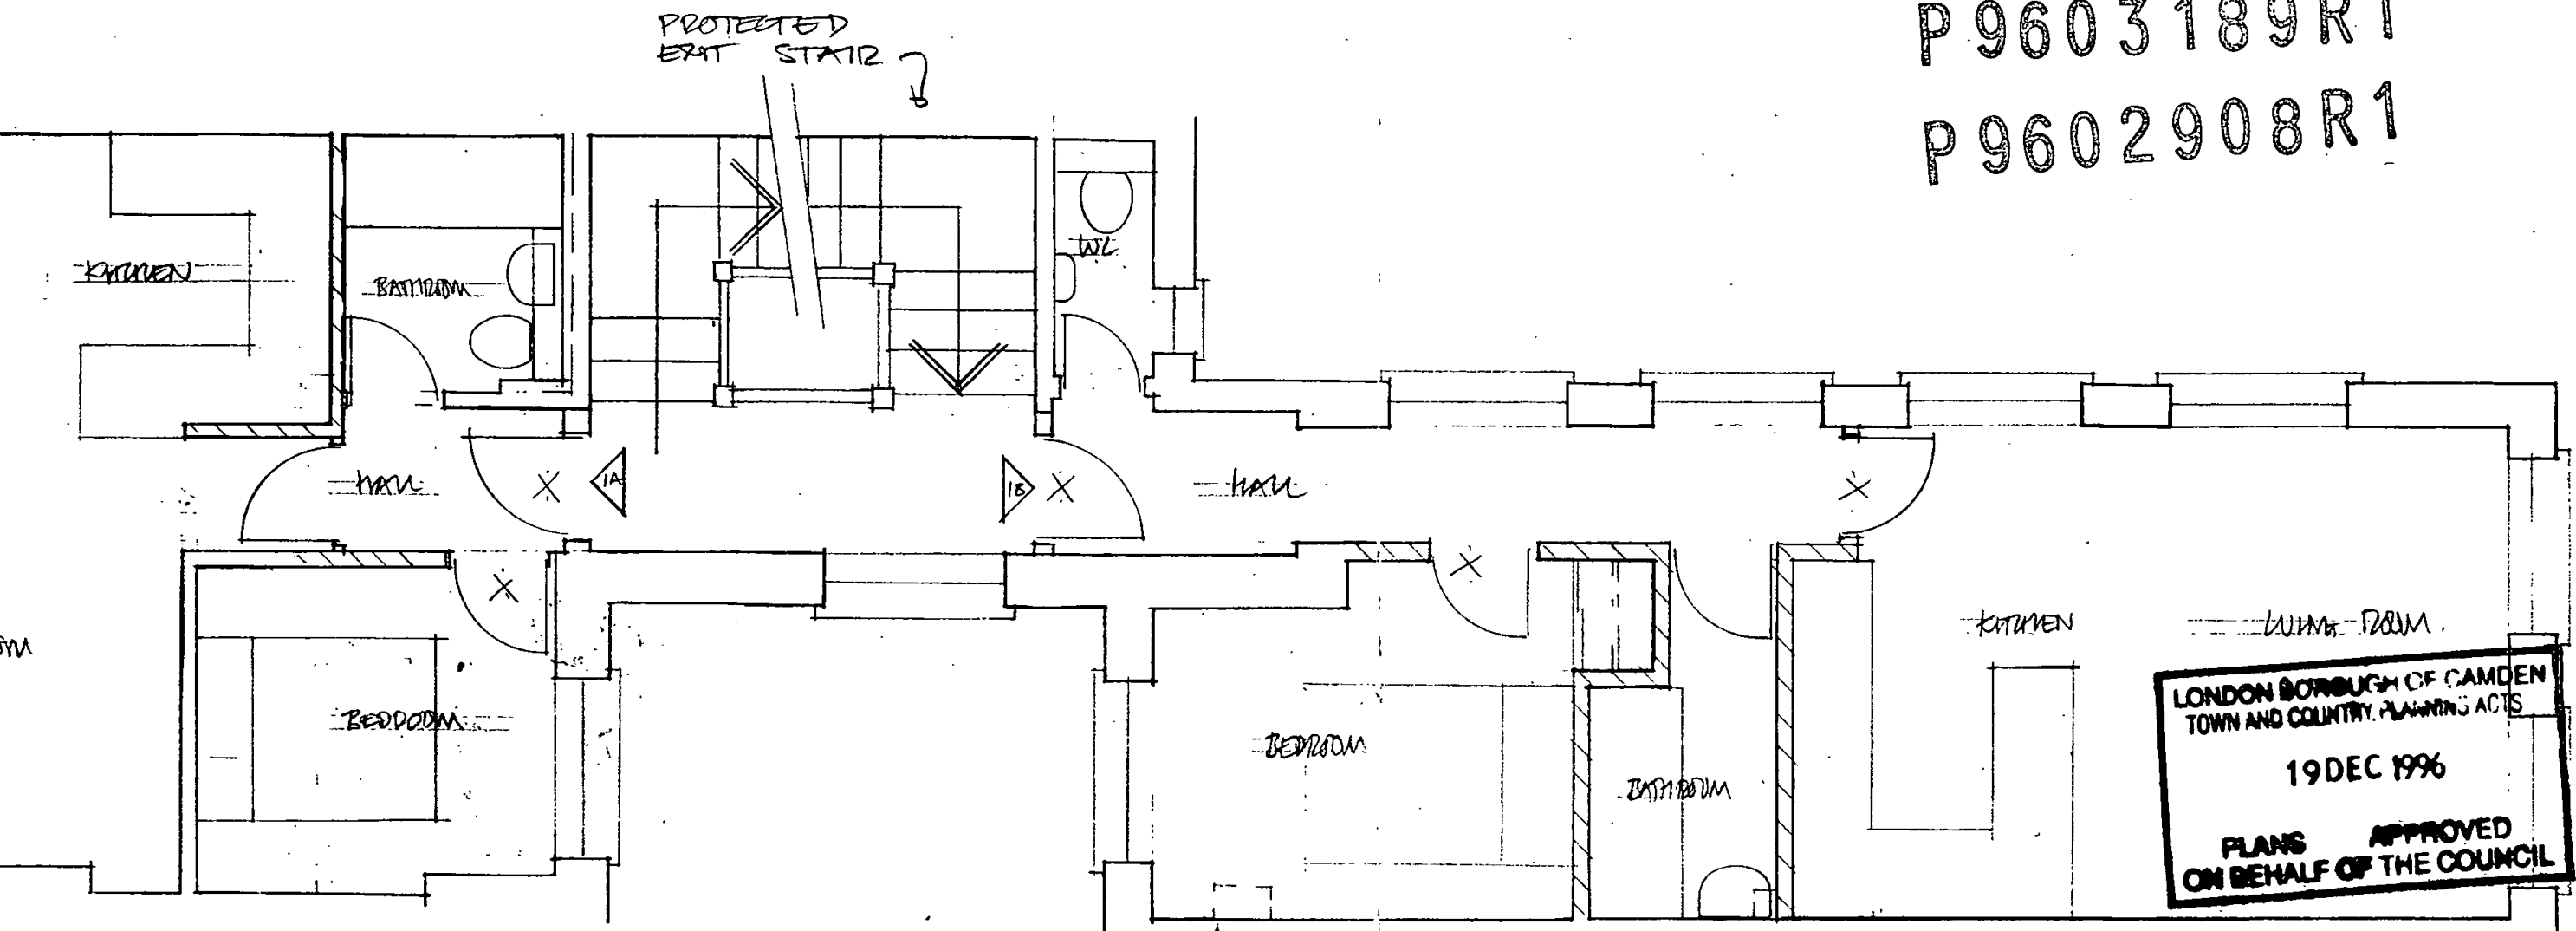


LONDON BOROUGH OF CAMDEN
TOWN AND COUNTRY PLANNING ACTS
19 DEC 1996
PLANS APPROVED
ON BEHALF OF THE COUNCIL

* NEW WALLS SHOWN HATCHED
OLD WALLS SHOWN BROKEN LINE


FLAT 1B (442 SF)

1. A (391 SF)
2. (415 SF)
3. (415 SF) } LAYOUT SUMMARY

REV	FLAT 1 UNIT REVISED	28 11 96	A
STEVEN ADAMS RIBA			
ARCHITECTS			
28b ENGLANDS LANE LONDON NW3 4UE Tel 0171 722 7664 Fax 722 7652			
project	RESIDENTIAL DEVELOPMENT	no.	178
MST. CROSS ST. EC1			
drawing	1ST FLOOR PLAN	no.	GA 01 A
PROPOSED			
scale	1:50	date	6.9.96
drawn	CAA	checked	

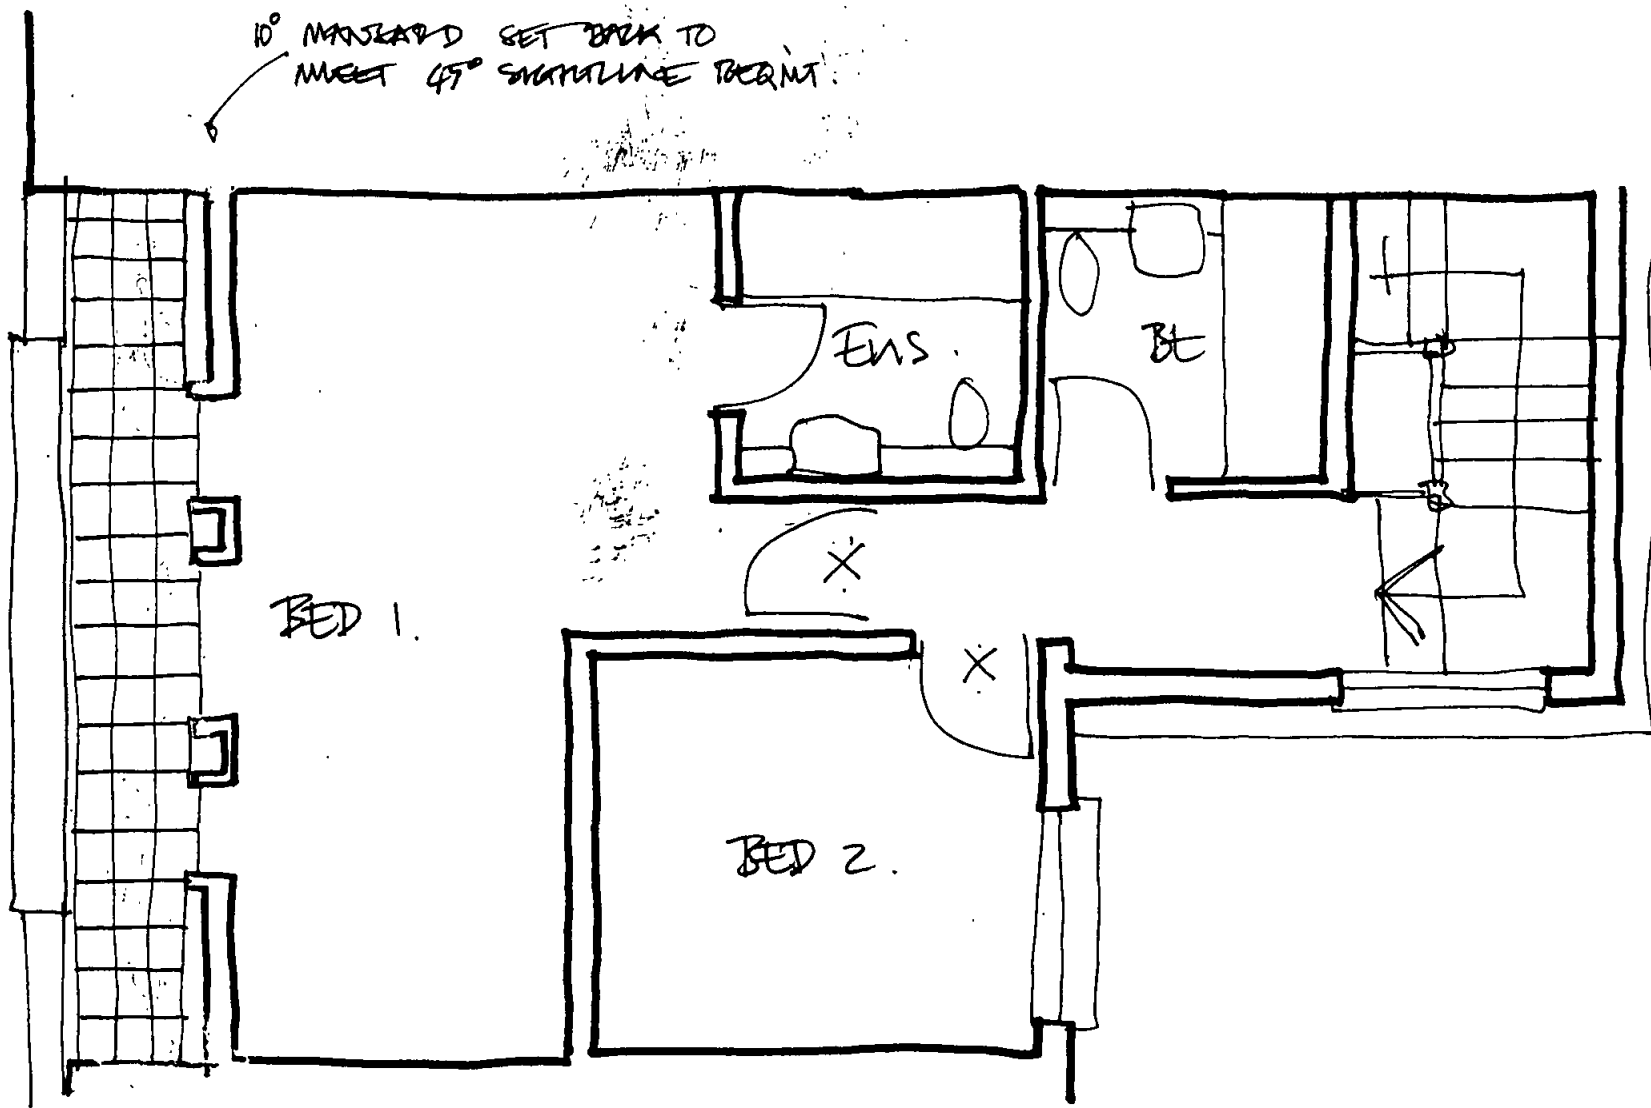

NEW. 4TH FLOOR

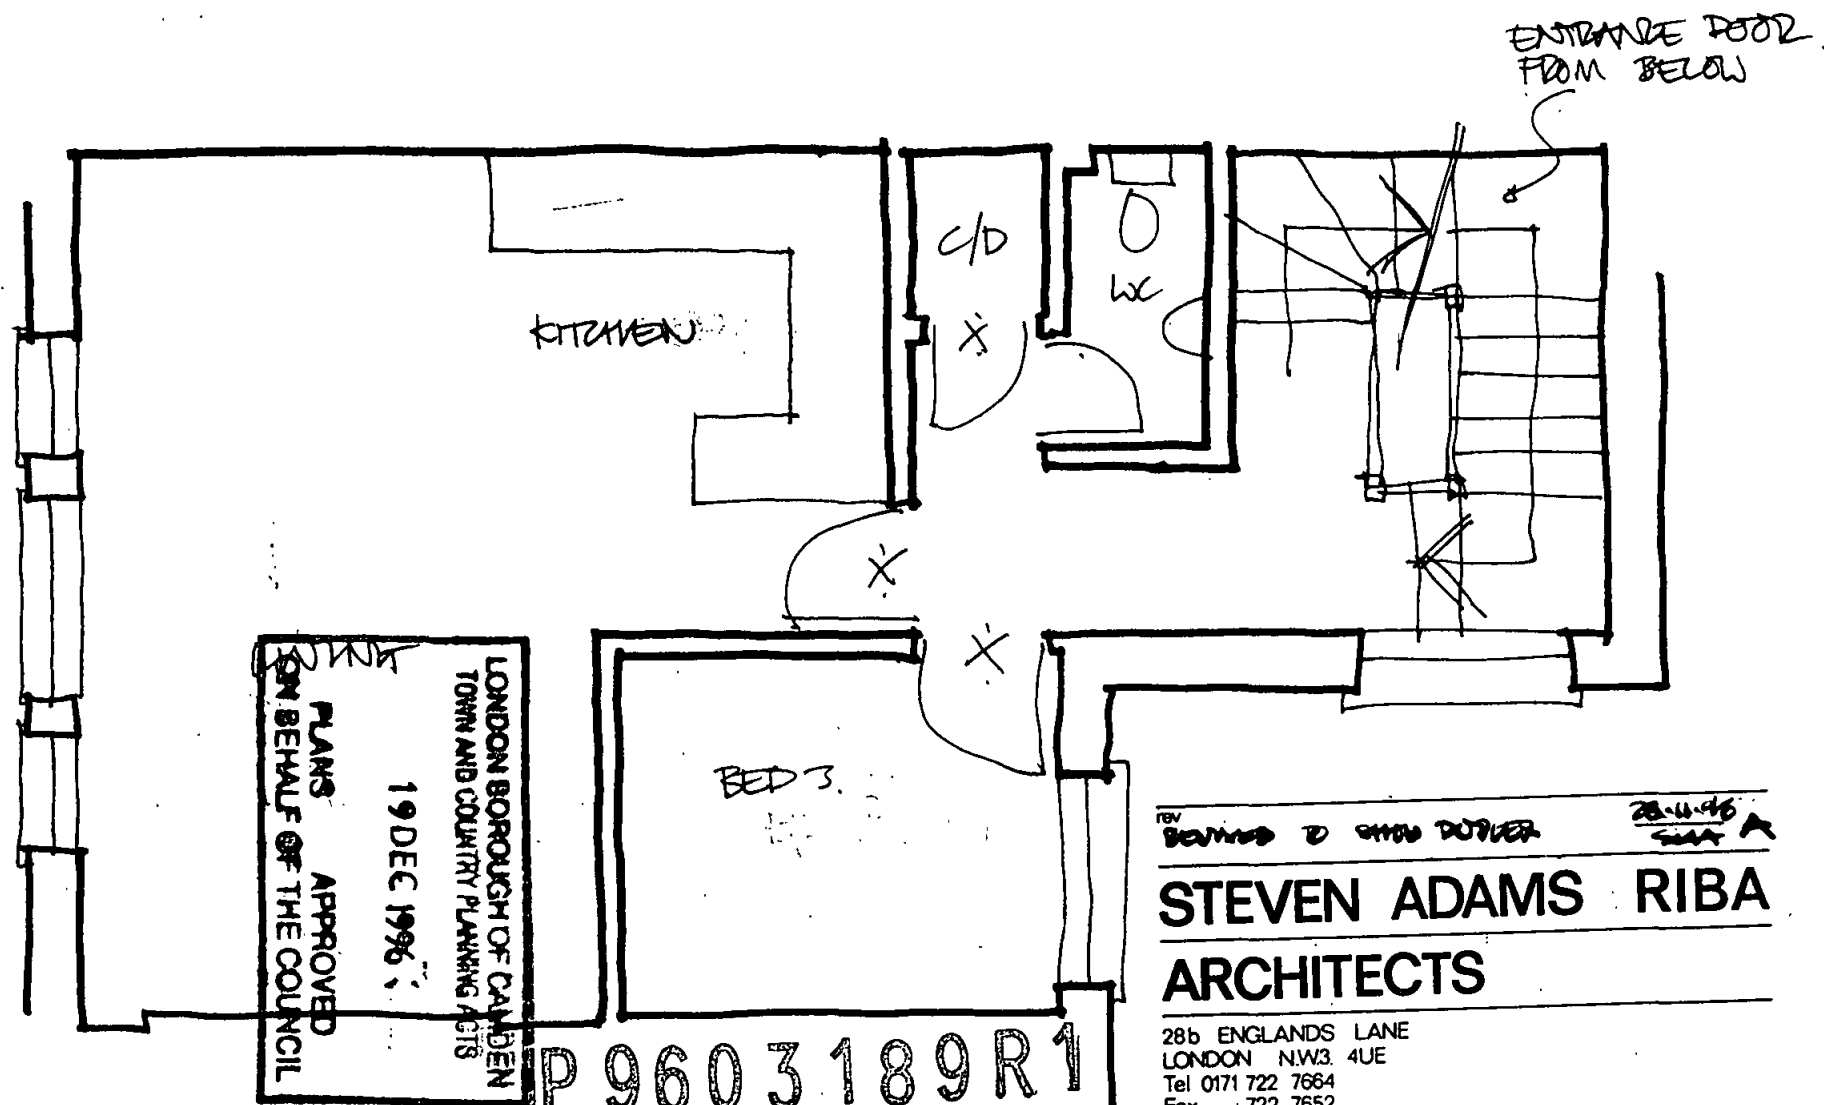

3RD FLOOR

FLAT SIZE = 980 SF.

LONDON BOROUGH OF CAMDEN
 TOWN AND COUNTRY PLANNING ACTS
 19 DEC 1996
 APPROVED
 PLANS
 ON BEHALF OF THE COUNCIL

P 9603189 R 1

P.9602908 R 1



BY STEVEN D ADAMS 26.11.96
STEVEN ADAMS RIBA
ARCHITECTS

28b ENGLANDS LANE
 LONDON N.W.3. 4UE
 Tel 0171 722 7664
 Fax 722 7652

project M, ST CROSS ST EC1 no. 178
 RESIDENTIAL DEVELOPMENT

drawn by TOP FRONT DESIGN no. GA-03A
 PROPOSED

scale 1:50 date 26.11.96 drawn SAA checked

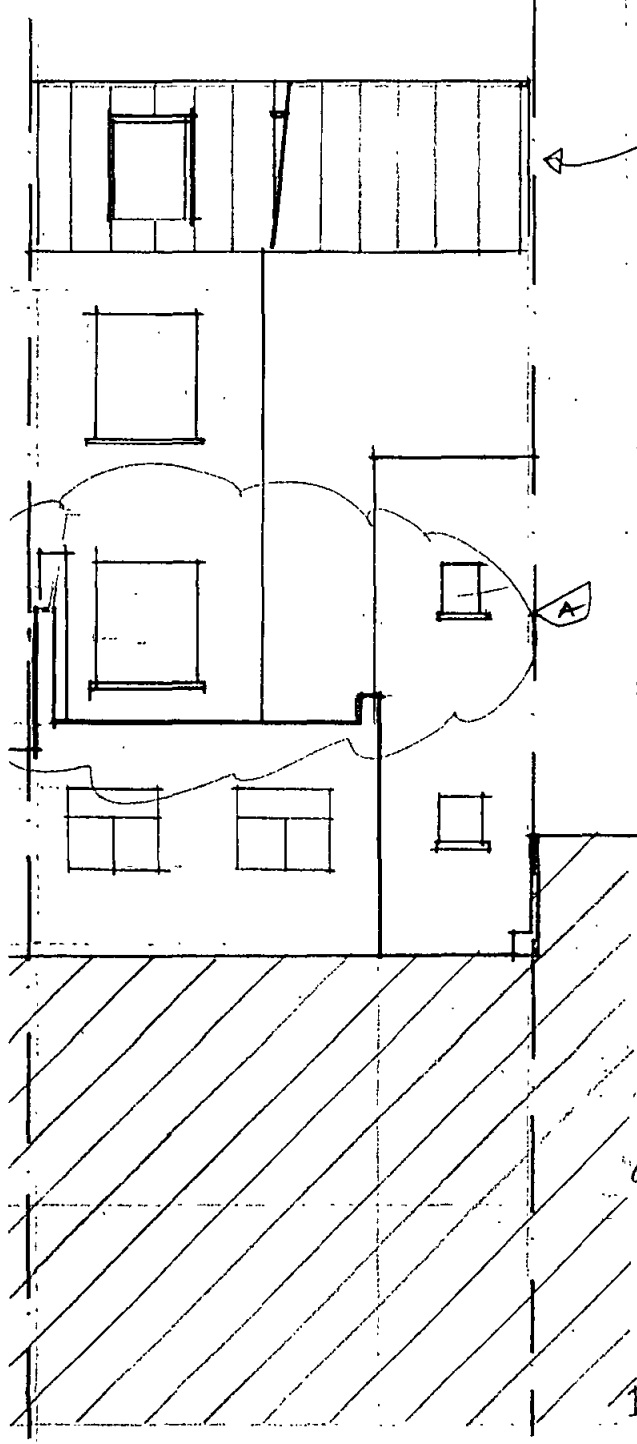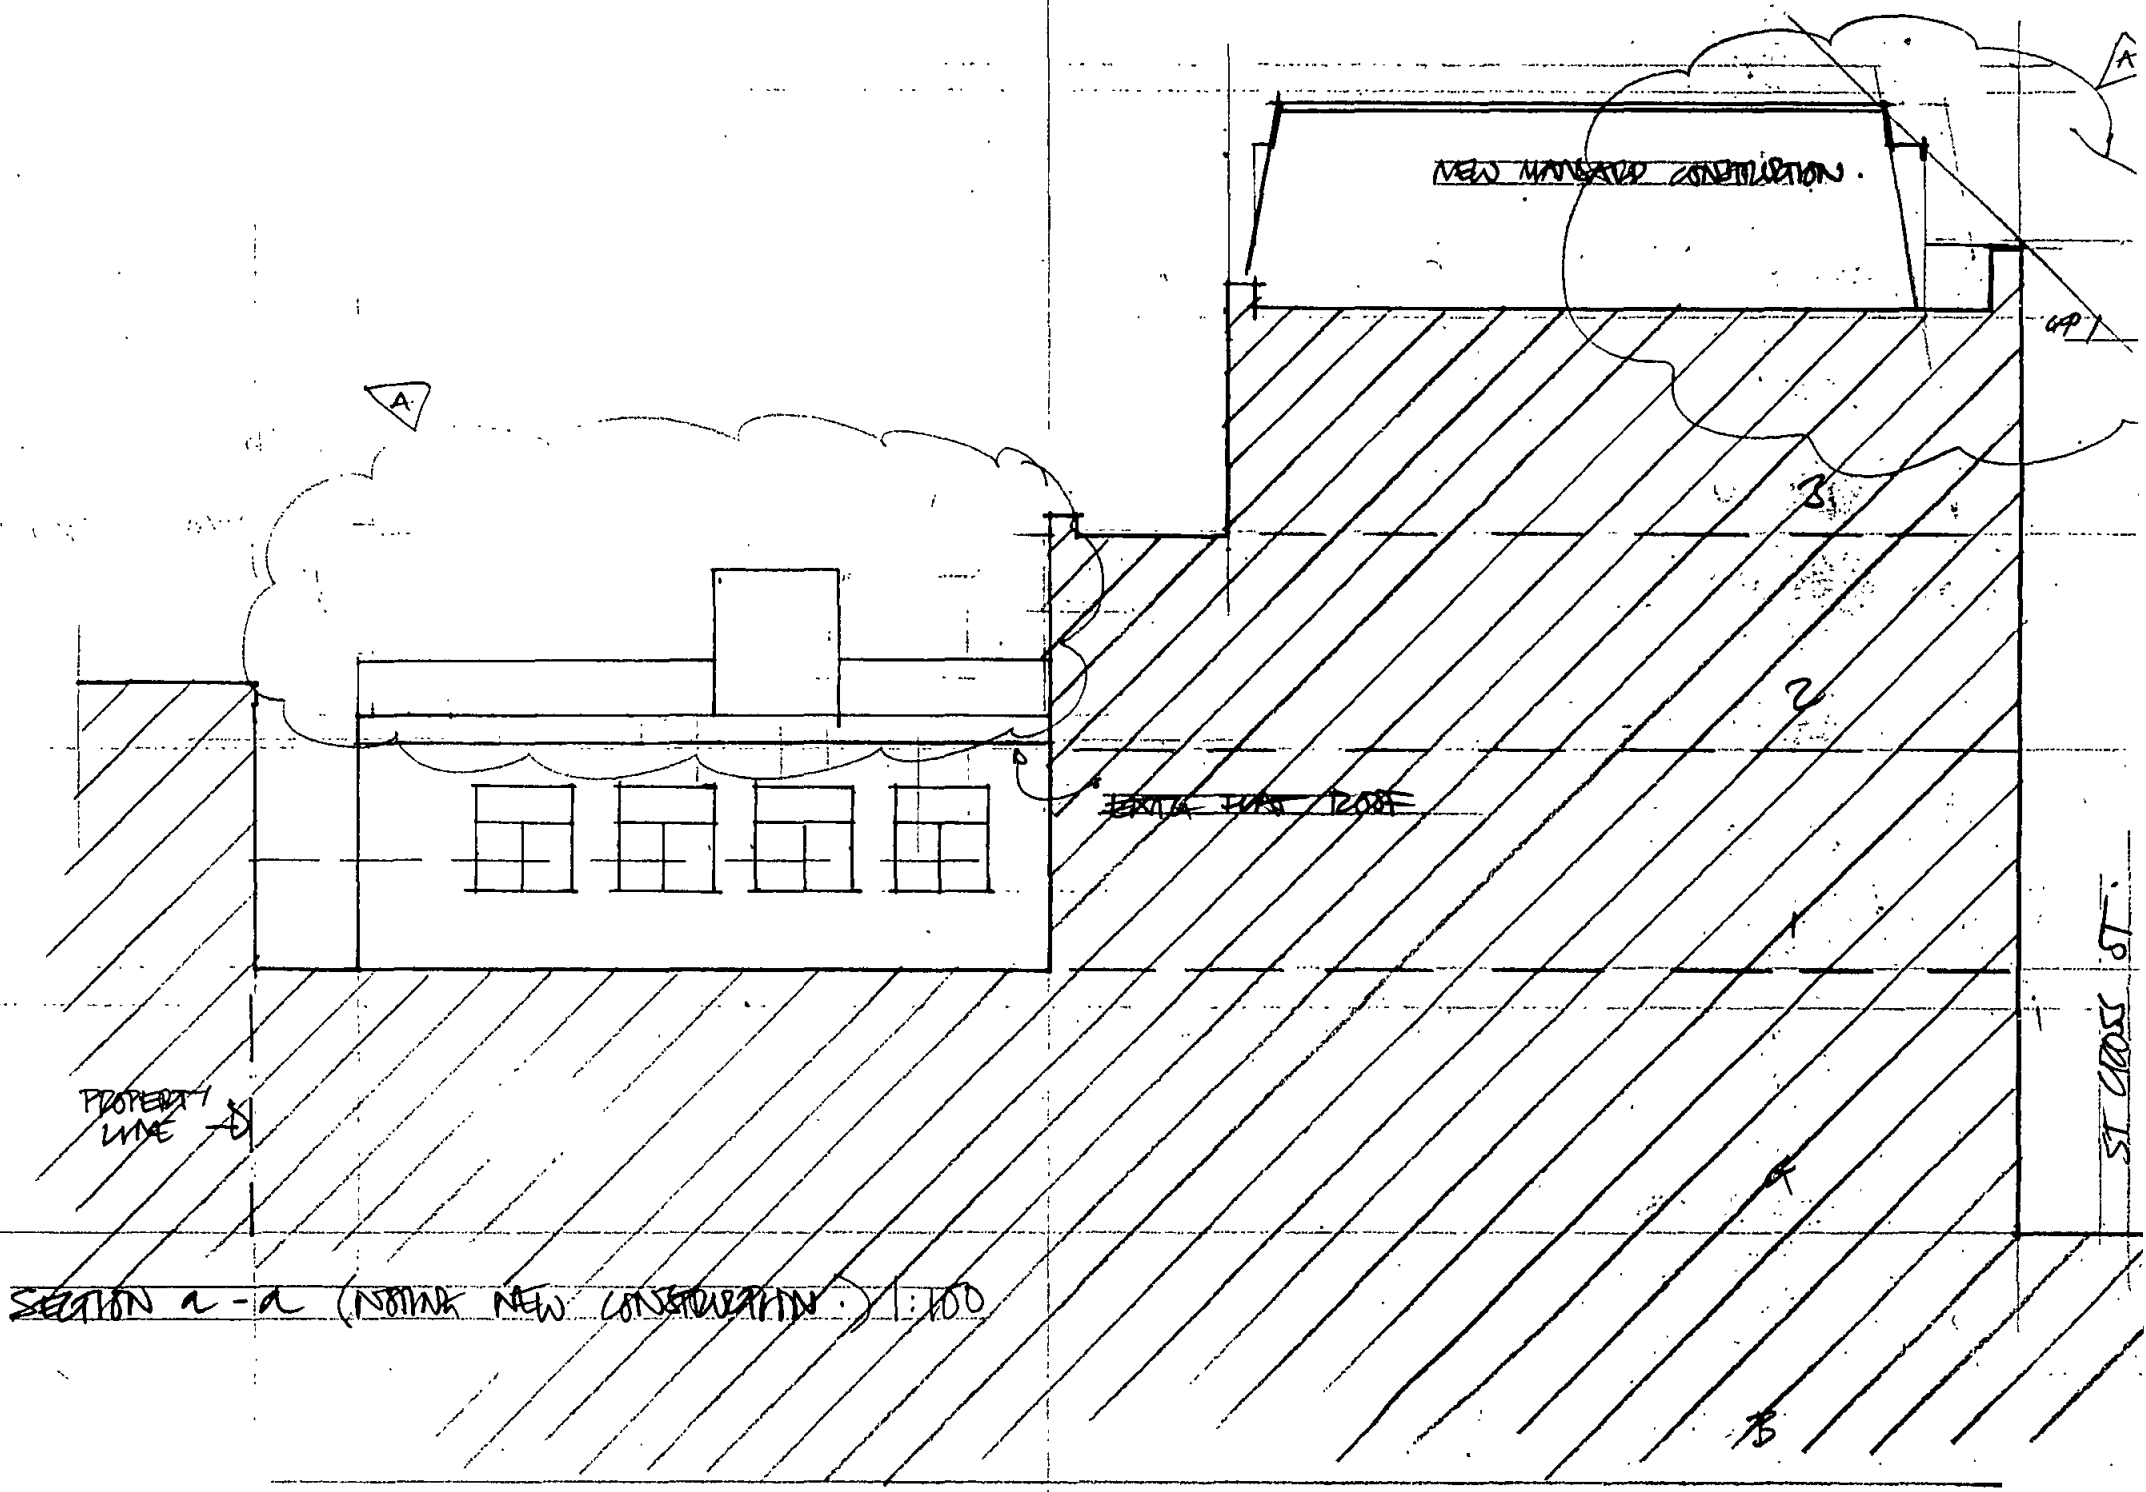

4 NEW MARSHED (M) FLOOR TO FRONT OF BUILDING LEAD DRESSED

3
2

APPROVED PLANS ON BEHALF OF THE COUNCIL
 19 DEC 1996
 LONDON BOROUGH OF CAMDEN
 TOWN AND COUNTRY PLANNING ACTS

P 9603189R1
P 9602908R1

27.11.96 A
 STEVEN ADAMS RIBA
 ARCHITECTS
 28b ENGLANDS LANE
 LONDON NW3 4UE
 Tel: 0171 722 7684
 Fax: 722 7652
 Project: ST CROSS ST E21
 RESIDENTIAL DEVELOPMENT no 178
 Drawing: BLOCK PLAN + REAR SECTION / 2A OF 2
 ELEVATION
 scale: 1:100 date: 11.10.96 drawn: SAA checked:

D-D (NOTING NEW CONSTRUCTION) 1:100