


81 ST AUGUSTINE’S ROAD
Drawings Register

| Drawing Number | Title | Size | Scale | Issued | | | | | | | | | |
|----------------|------------------------------------|------|-------|------------|------------|------------|--|--|--|--|--|--|--|
| | | | | 15.08.2018 | 27.09.2018 | 05.11.2018 | | | | | | | |
| | | | | | | | | | | | | | |
| 000 | Existing | | | | | | | | | | | | |
| 17_001 | Lower Ground Floor Plan Existing | A3 | 1:50 | / | / | / | | | | | | | |
| 17_002 | Upper Ground Floor Plan Existing | A3 | 1:50 | / | / | / | | | | | | | |
| 17_003 | First Floor Plan Existing | A3 | 1:50 | / | / | / | | | | | | | |
| 17_004 | Second Floor Plan Existing | A3 | 1:50 | / | / | / | | | | | | | |
| 17_005 | Loft Floor Plan Existing | A3 | 1:50 | / | / | / | | | | | | | |
| 17_006 | Roof Plan Existing | A3 | 1:50 | / | / | / | | | | | | | |
| | | | | | | | | | | | | | |
| 17_050 | Street Elevation Existing | A3 | 1:100 | / | / | / | | | | | | | |
| 17_051 | Garden Elevation Existing | A3 | 1:100 | / | / | / | | | | | | | |
| 17_060 | Section AA Existing | A3 | 1:100 | / | / | / | | | | | | | |
| | | | | | | | | | | | | | |
| 100 | Proposed Plans | | | | | | | | | | | | |
| 17_101 | Lower Ground Floor GA Plan | A3 | 1:50 | / | / | A | | | | | | | |
| 17_102 | Upper Ground Floor GA Plan | A3 | 1:50 | / | / | A | | | | | | | |
| 17_103 | First Floor GA Plan | A3 | 1:50 | / | / | / | | | | | | | |
| 17_104 | Second Floor GA Plan | A3 | 1:50 | / | / | / | | | | | | | |
| 17_105 | Loft Floor GA Plan | A3 | 1:50 | / | / | / | | | | | | | |
| 17_106 | Roof GA Plan | A3 | 1:50 | / | / | A | | | | | | | |
| | | | | | | | | | | | | | |
| 200 | Elevations | | | | | | | | | | | | |
| 17_201 | Street Elevation Proposed | A3 | 1:100 | / | / | / | | | | | | | |
| 17_202 | Garden Elevation Proposed | A3 | 1:100 | / | A | B | | | | | | | |
| | | | | | | | | | | | | | |
| 300 | Sections | | | | | | | | | | | | |
| 17_301 | Section AA Proposed | A3 | 1:100 | / | A | B | | | | | | | |

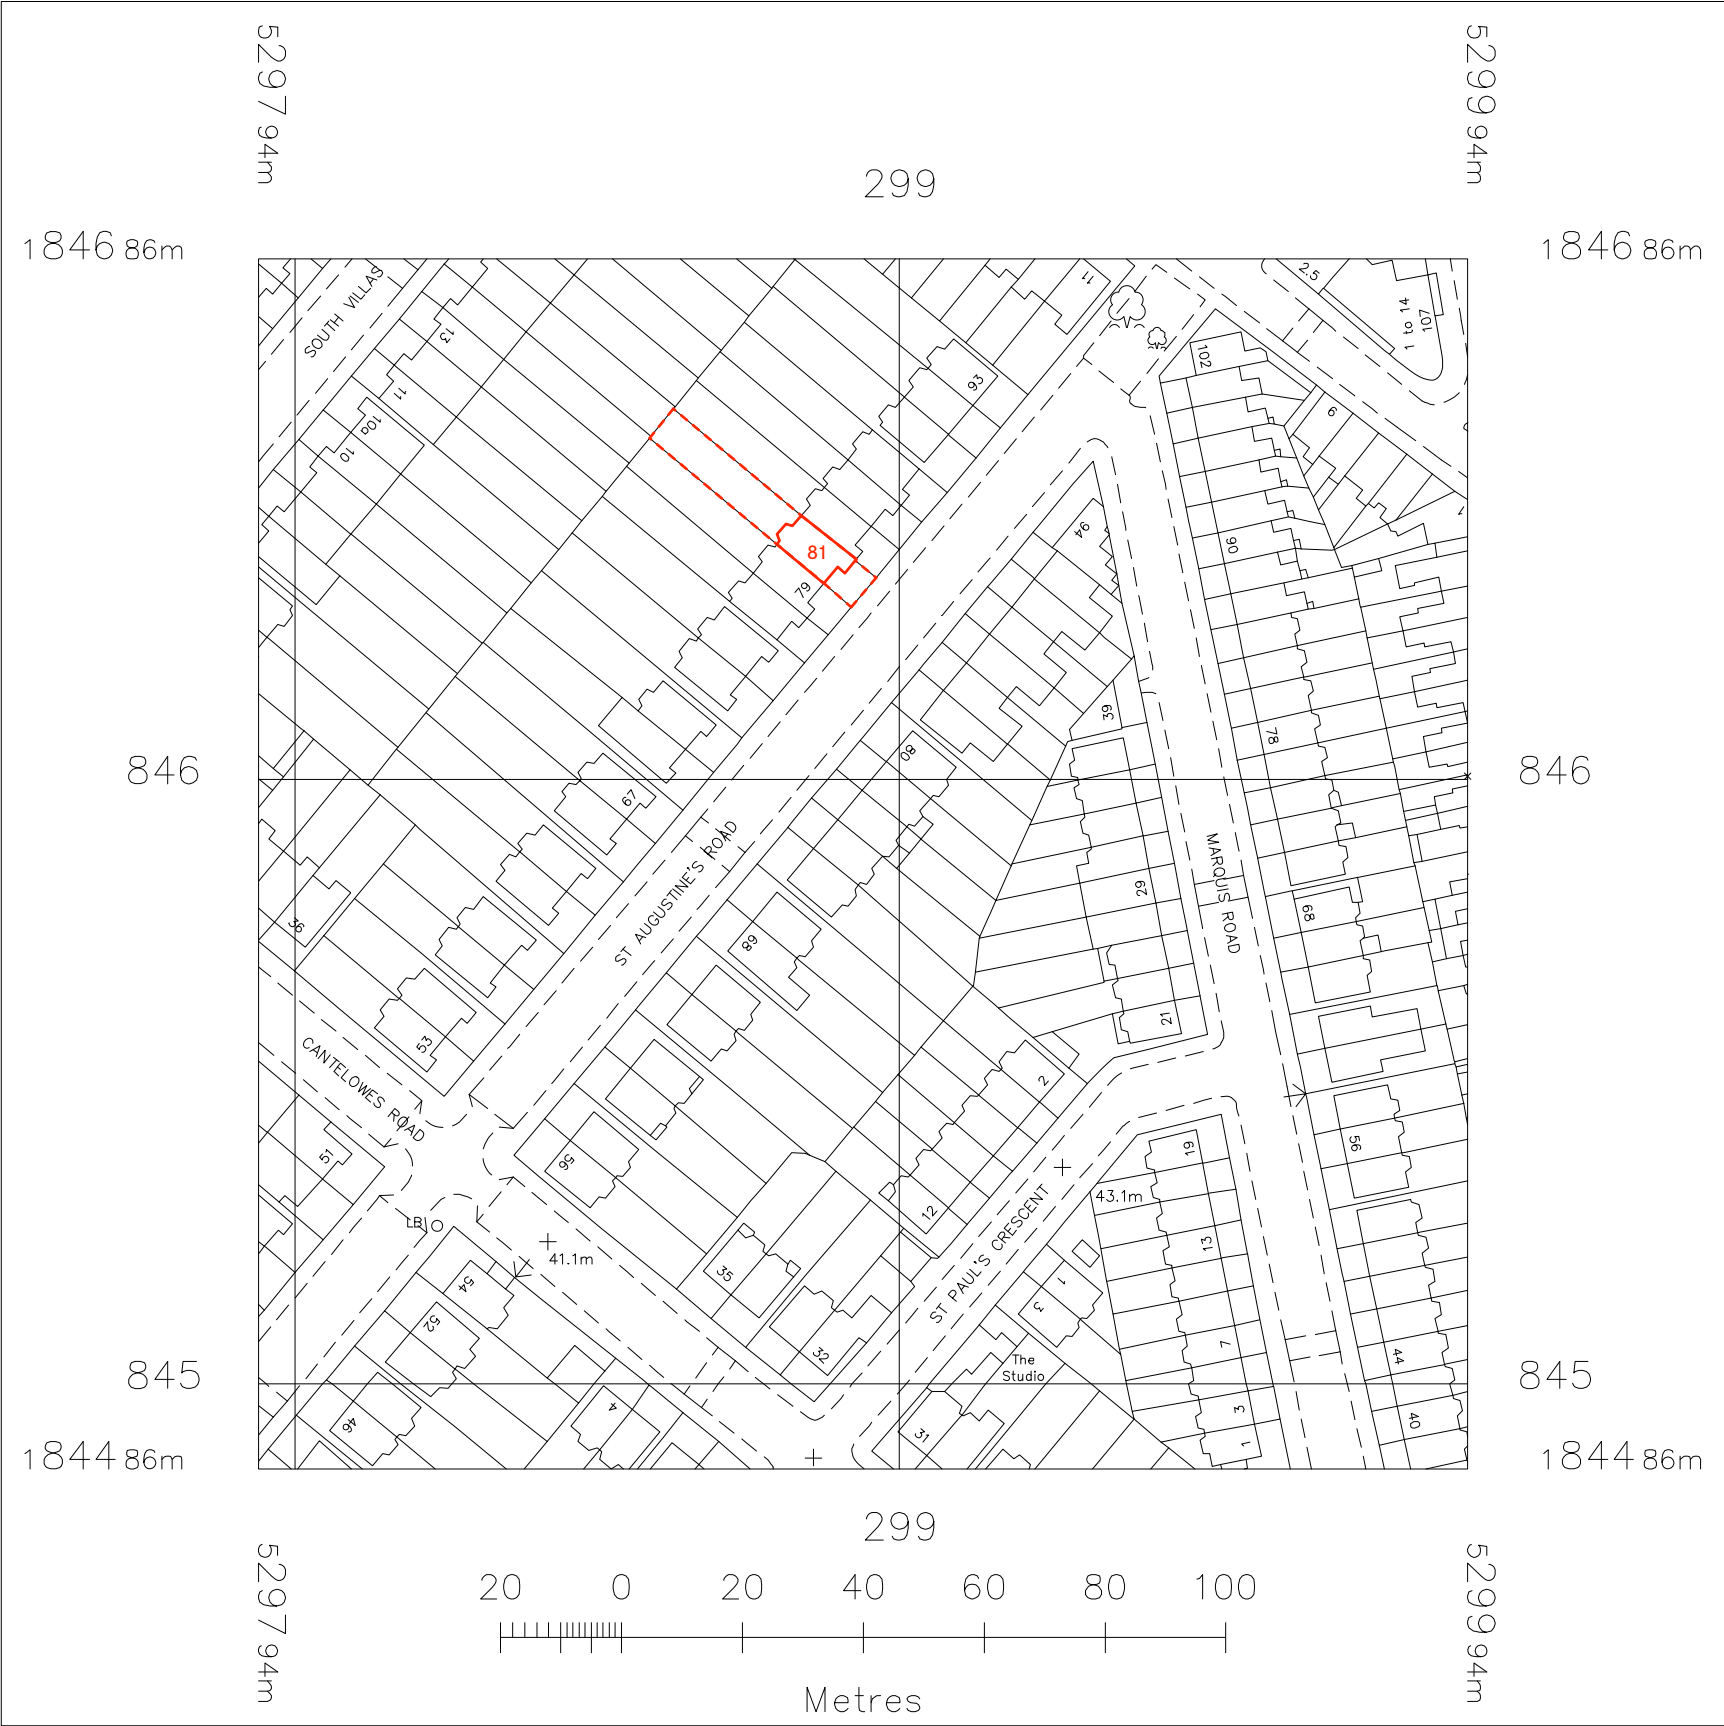

1 LOCATION PLAN
00A SCALE: 1:1250

81 ST AUGUSTINE'S RD
LOCATION PLAN

| Project number | Drawing number | Revision |
|----------------|----------------|----------|
| 17 | 00A | / |
| Date | Status | |
| August 2018 | Planning | |
| Scale | Drawn | Checked |
| 1:1 250 @ A3 | AB | |

| Rev. | Date | Description |
|------|------|-------------|
|------|------|-------------|

Notes

Do not scale from this drawing. All dimensions to be checked on site. ATELIER BAULIER to be notified of any discrepancies between the drawing and site conditions. To be read in conjunction with all relevant specifications, schedules and drawings.
© ATELIER BAULIER 2018

ATELIER

Aurore Baulier RIBA

Unit 5E - Stamford Works
Gillett Street
LONDON N16 8JH

+44 (0)75 8284 3659
info@atelierbaulier.com

BAULIER

81 ST AUGUSTINE'S RD
LOWER GRD FLOOR PLAN
EXISTING

| | | |
|----------------|----------------|-------------|
| Project number | Drawing number | Revision |
| 17 | 001 | / |
| Date | Status | |
| August 2018 | Planning | |
| Scale | Drawn | Checked |
| 1:100 @ A3 | AB | |
| Rev. | Date | Description |
| / | | |


Notes

Do not scale from this drawing. All dimensions to be checked on site. ATELIER BAULIER to be notified of any discrepancies between the drawing and site conditions. To be read in conjunction with all relevant specifications, schedules and drawings.
© ATELIER BAULIER 2018

ATELIER

Aurore Baulier RIBA
Unit 5E - Stamford Works
Gillett Street
LONDON N16 8JH
+44 (0)75 8284 3659
info@atelierbaulier.com

BAULIER

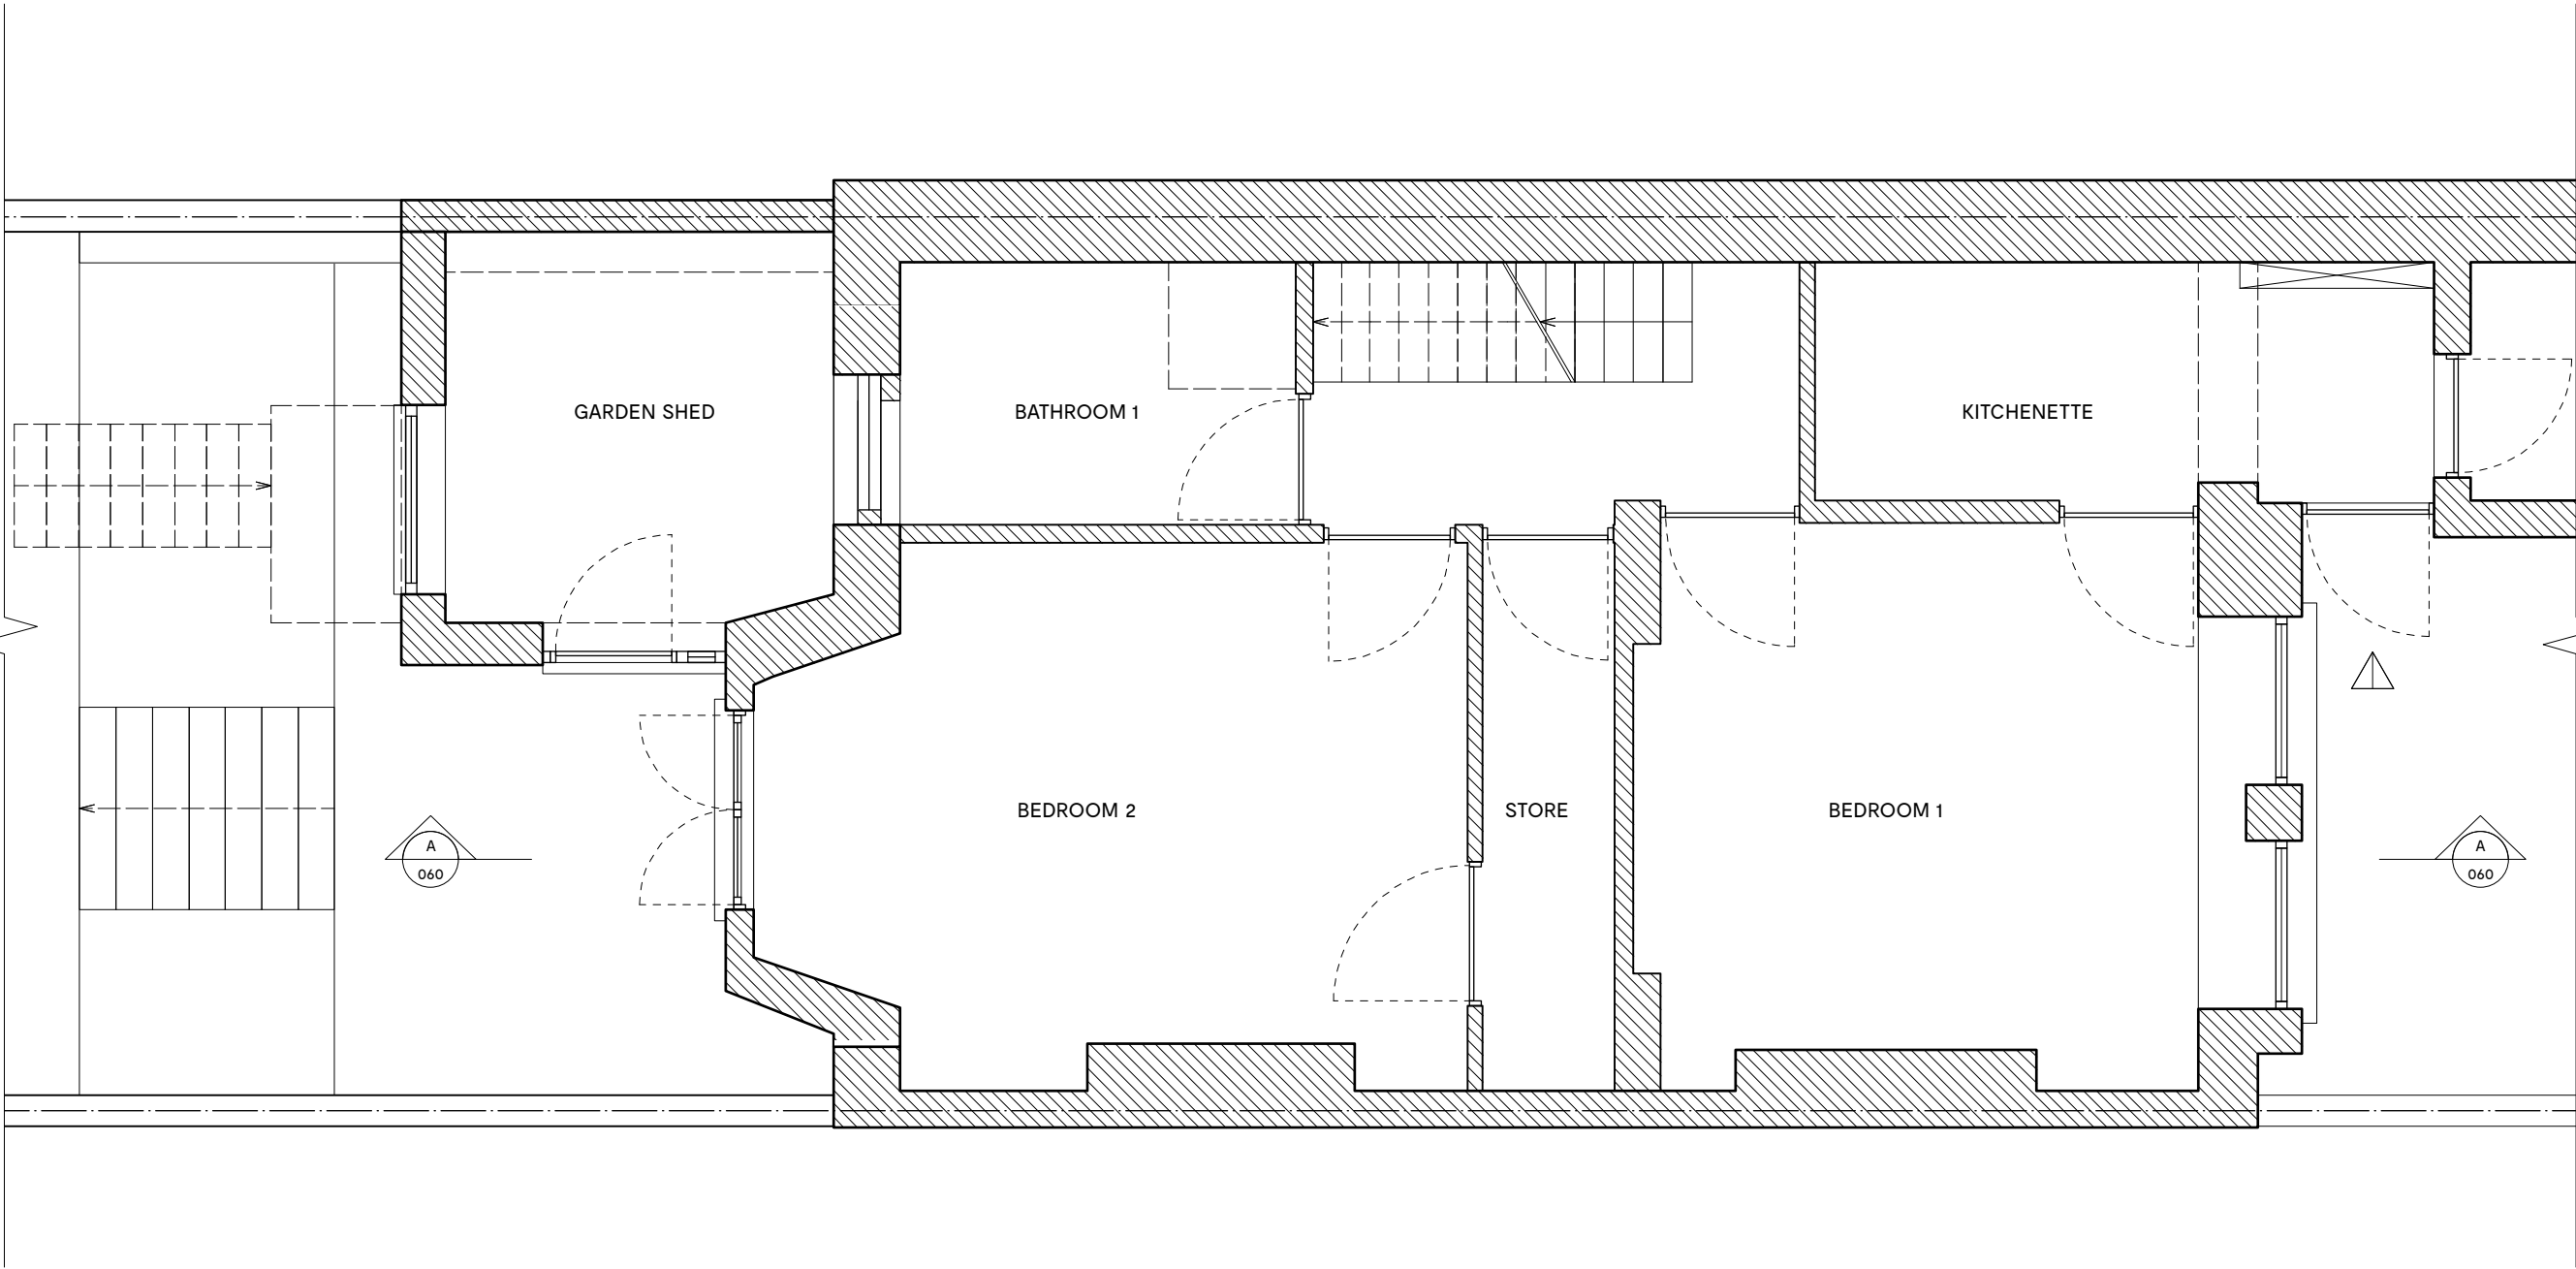

1 EXISTING | LOWER GROUND FLOOR PLAN
001 SCALE: 1:50



81 ST AUGUSTINE'S RD
UPPER GRD FLOOR PLAN
EXISTING

| | | |
|----------------|----------------|-------------|
| Project number | Drawing number | Revision |
| 17 | 002 | / |
| Date | Status | |
| August 2018 | Planning | |
| Scale | Drawn | Checked |
| 1:100 @ A3 | AB | |
| Rev. | Date | Description |
| / | | |

Notes

Do not scale from this drawing. All dimensions to be checked on site. ATELIER BAULIER to be notified of any discrepancies between the drawing and site conditions. To be read in conjunction with all relevant specifications, schedules and drawings.
© ATELIER BAULIER 2018

ATELIER

Aurore Baulier RIBA

Unit 5E - Stamford Works


Gillett Street

LONDON N16 8JH


+44 (0)75 8284 3659

info@atelierbaulier.com

BAULIER

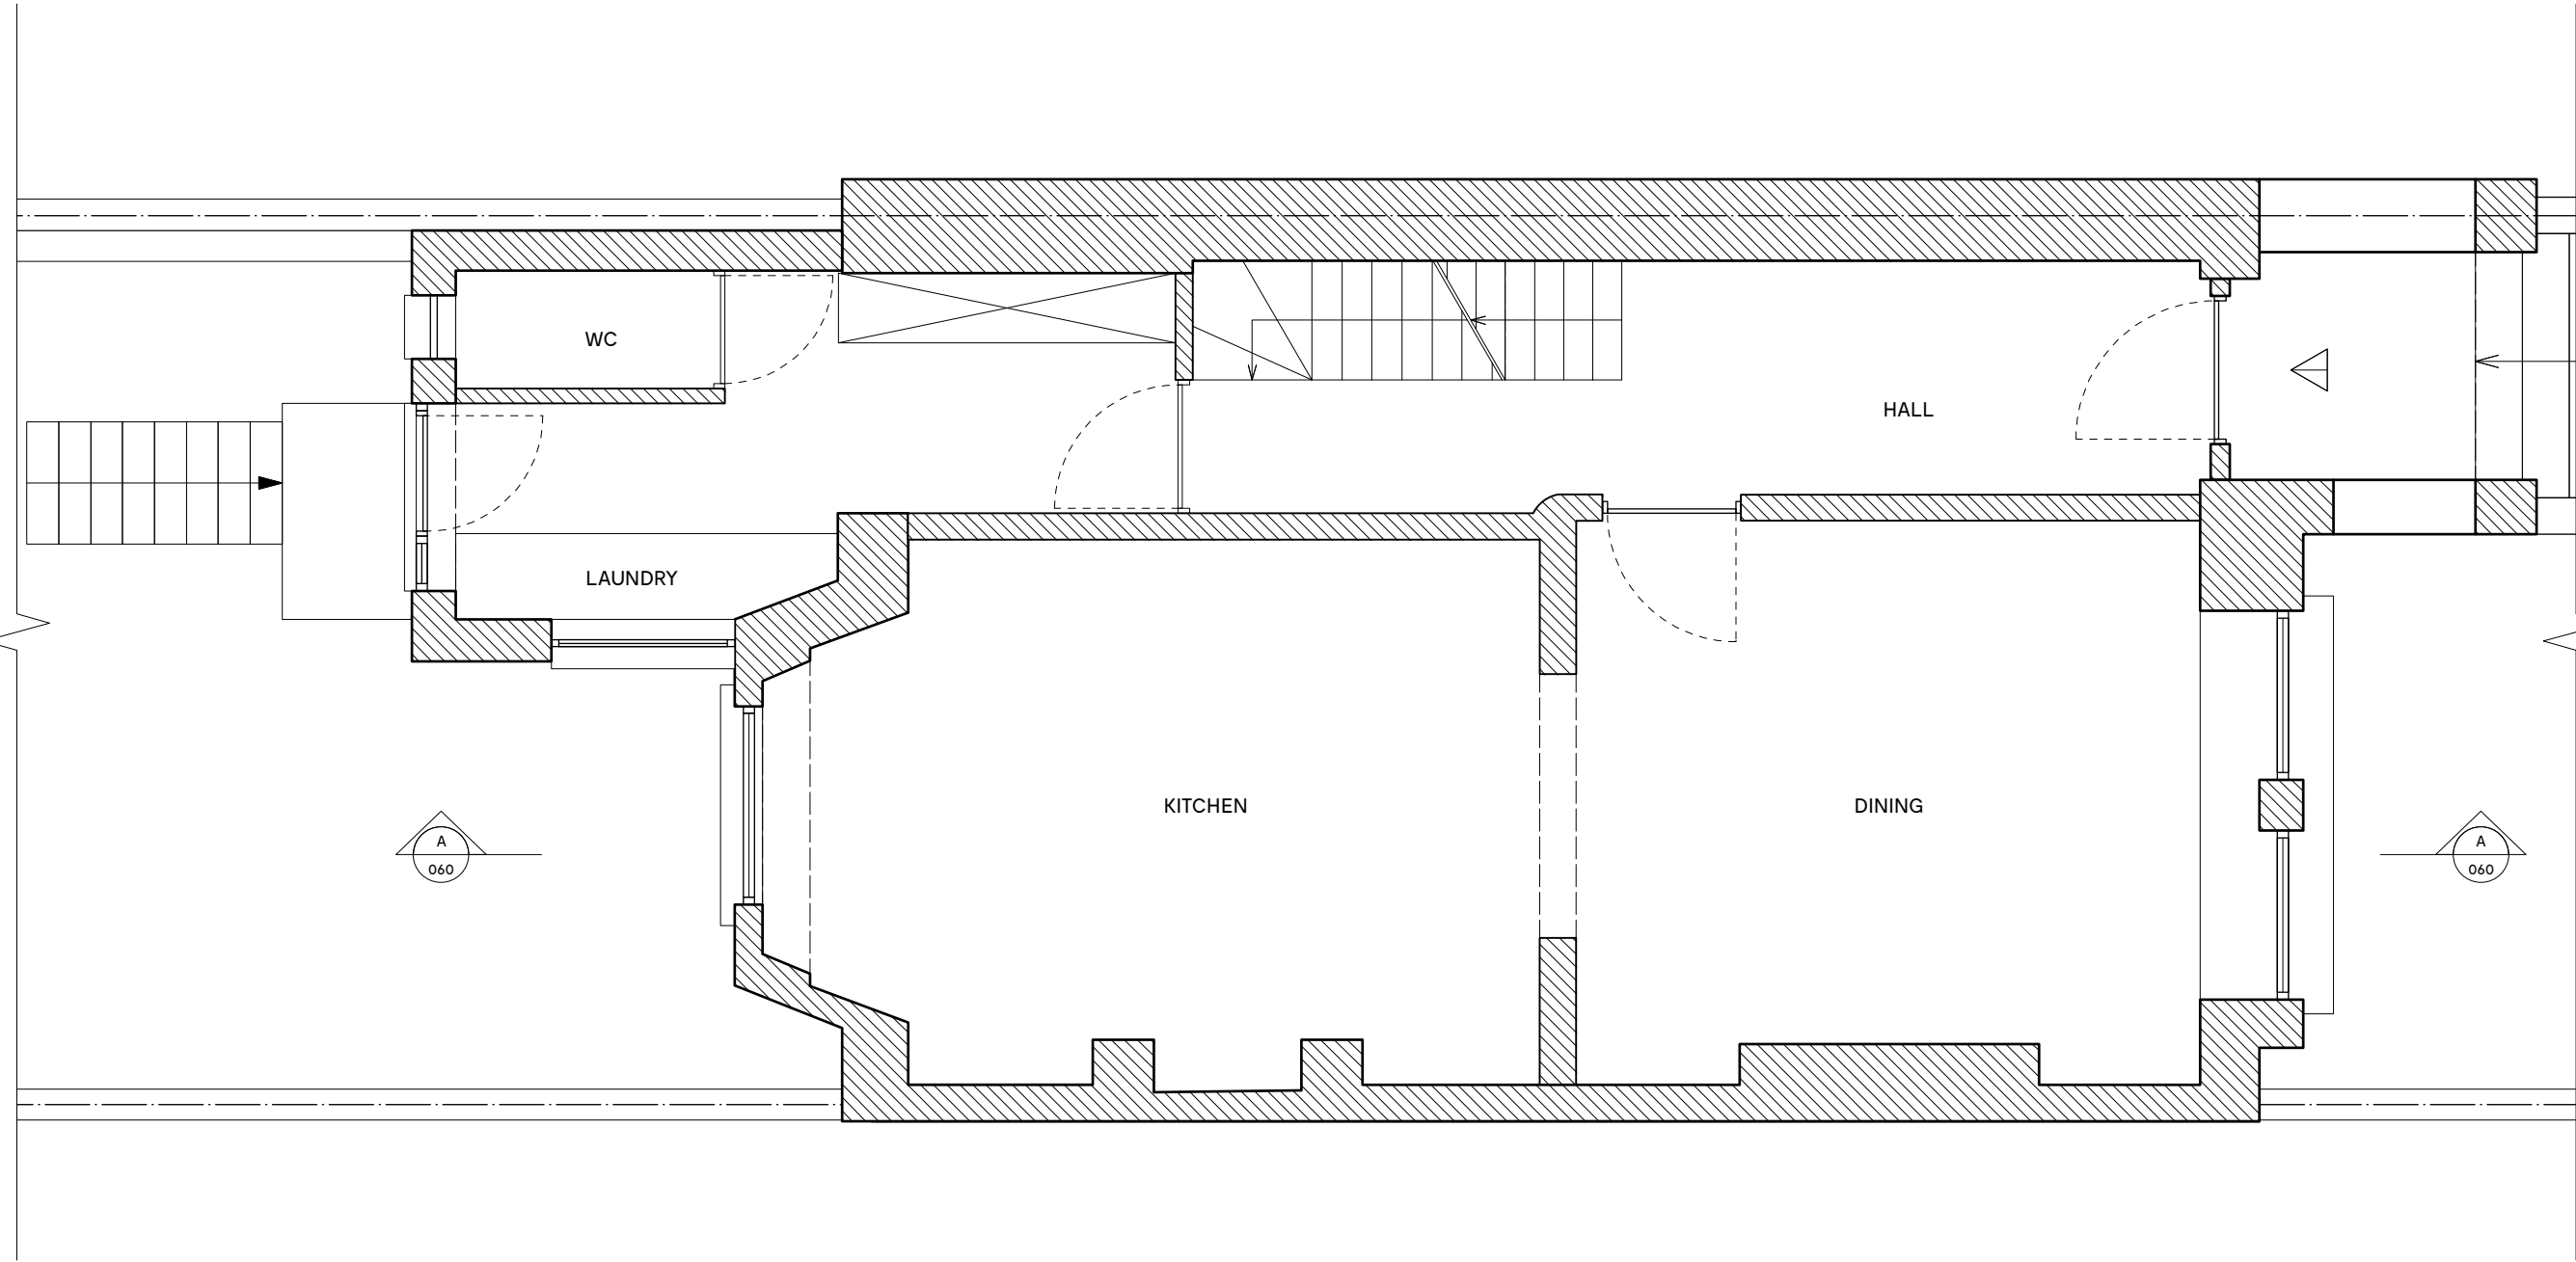

1 EXISTING | UPPER GROUND FLOOR PLAN
002 SCALE: 1:50

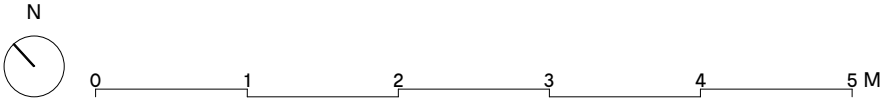

| Project number | Drawing number | Revision |
|----------------|----------------|----------|
| 17 | 003 | / |

| Date | Status | |
|-------------|----------|---------|
| August 2018 | Planning | |
| Scale | Drawn | Checked |
| 1:100 @ A3 | AB | |

| Rev. | Date | Description |
|------|------|-------------|
| / | | |

Notes

Do not scale from this drawing. All dimensions to be checked on site. ATELIER BAULIER to be notified of any discrepancies between the drawing and site conditions. To be read in conjunction with all relevant specifications, schedules and drawings.
© ATELIER BAULIER 2018


ATELIER

Aurore Baulier RIBA


Unit 5E - Stamford Works
Gillett Street
LONDON N16 8JH

+44 (0)75 8284 3659
info@atelierbaulier.com

BAULIER

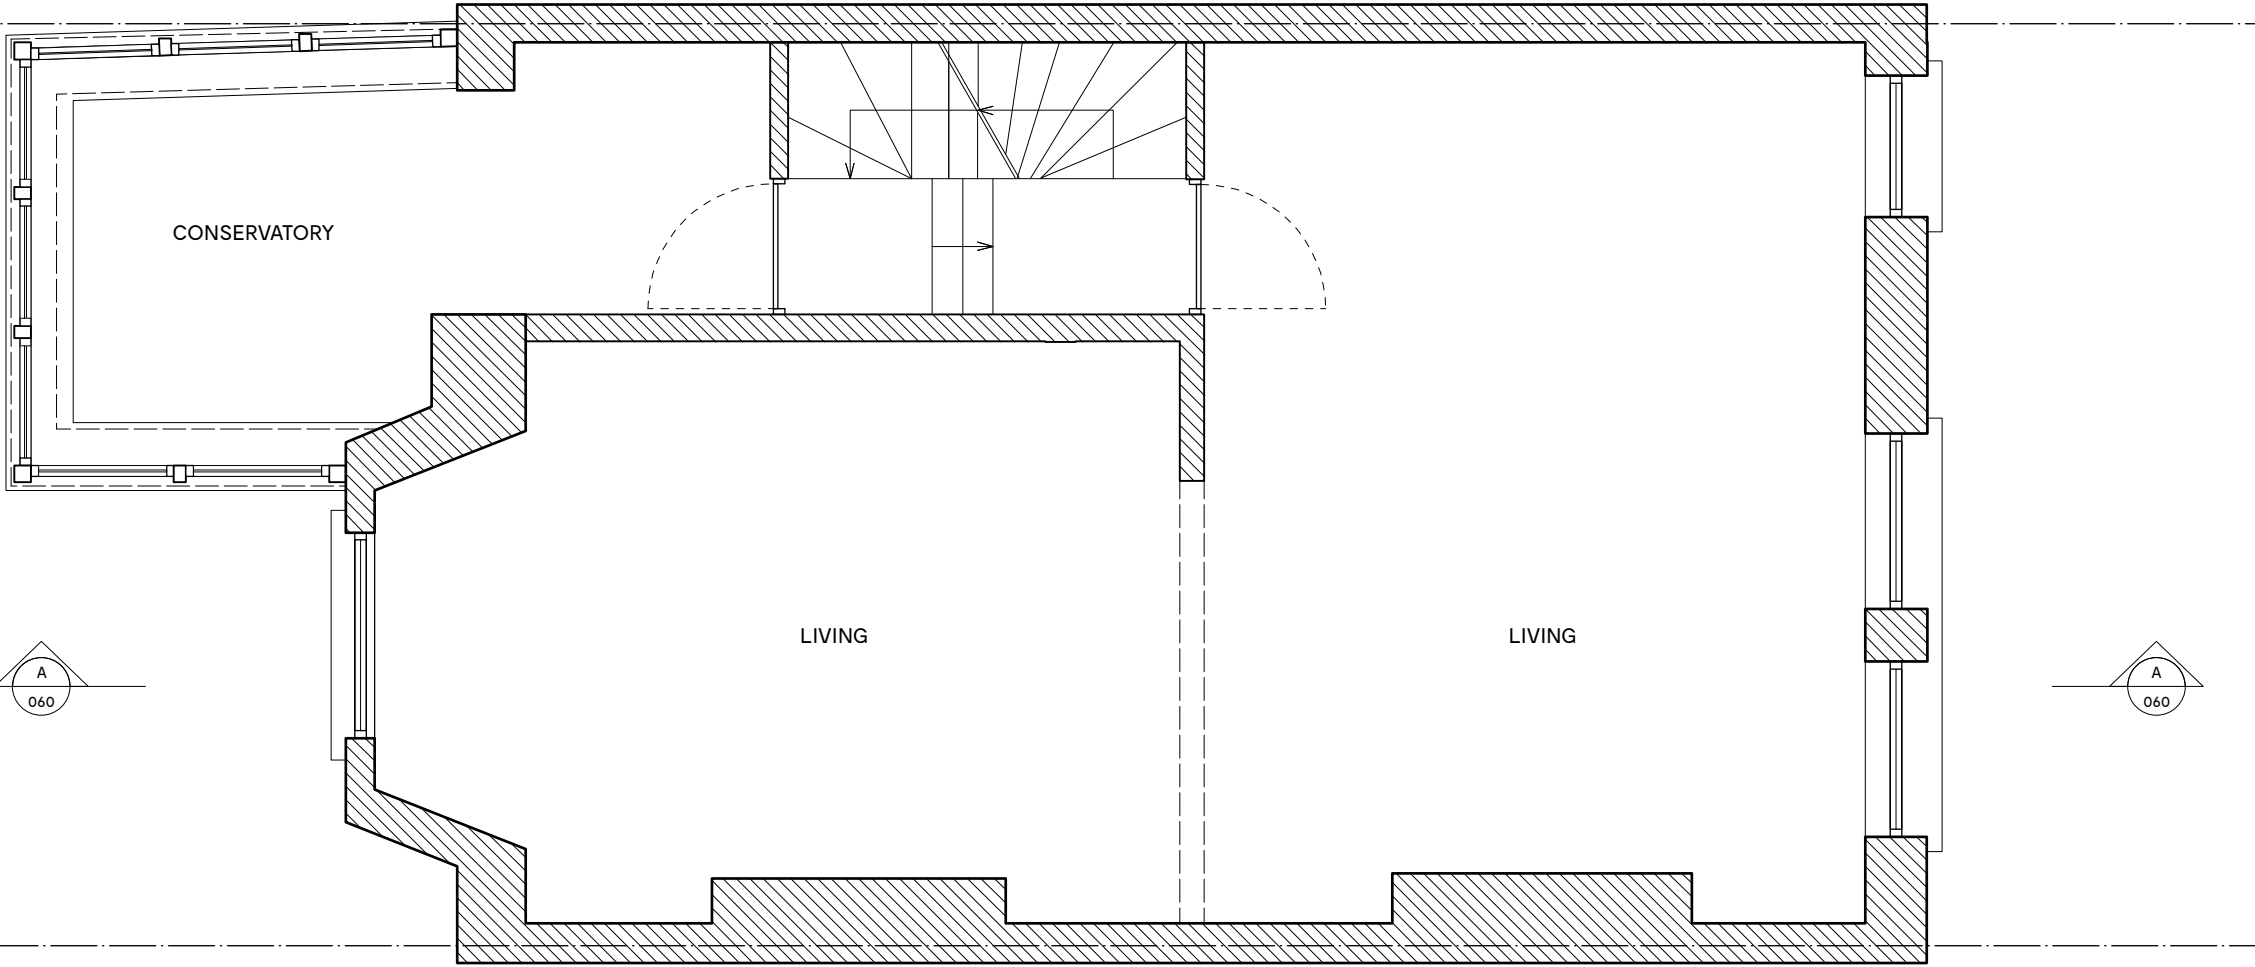

1 EXISTING | FIRST FLOOR PLAN
003 SCALE: 1:50

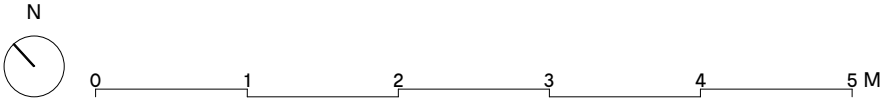

81 ST AUGUSTINE'S RD
SECOND FLOOR PLAN
EXISTING

| | | |
|----------------|----------------|-------------|
| Project number | Drawing number | Revision |
| 17 | 004 | / |
| Date | Status | |
| August 2018 | Planning | |
| Scale | Drawn | Checked |
| 1:100 @ A3 | AB | |
| Rev. | Date | Description |
| / | | |


Notes

Do not scale from this drawing. All dimensions to be checked on site. ATELIER BAULIER to be notified of any discrepancies between the drawing and site conditions. To be read in conjunction with all relevant specifications, schedules and drawings.
© ATELIER BAULIER 2018


ATELIER

Aurore Baulier RIBA
Unit 5E - Stamford Works
Gillett Street
LONDON N16 8JH
+44 (0)75 8284 3659
info@atelierbaulier.com

BAULIER

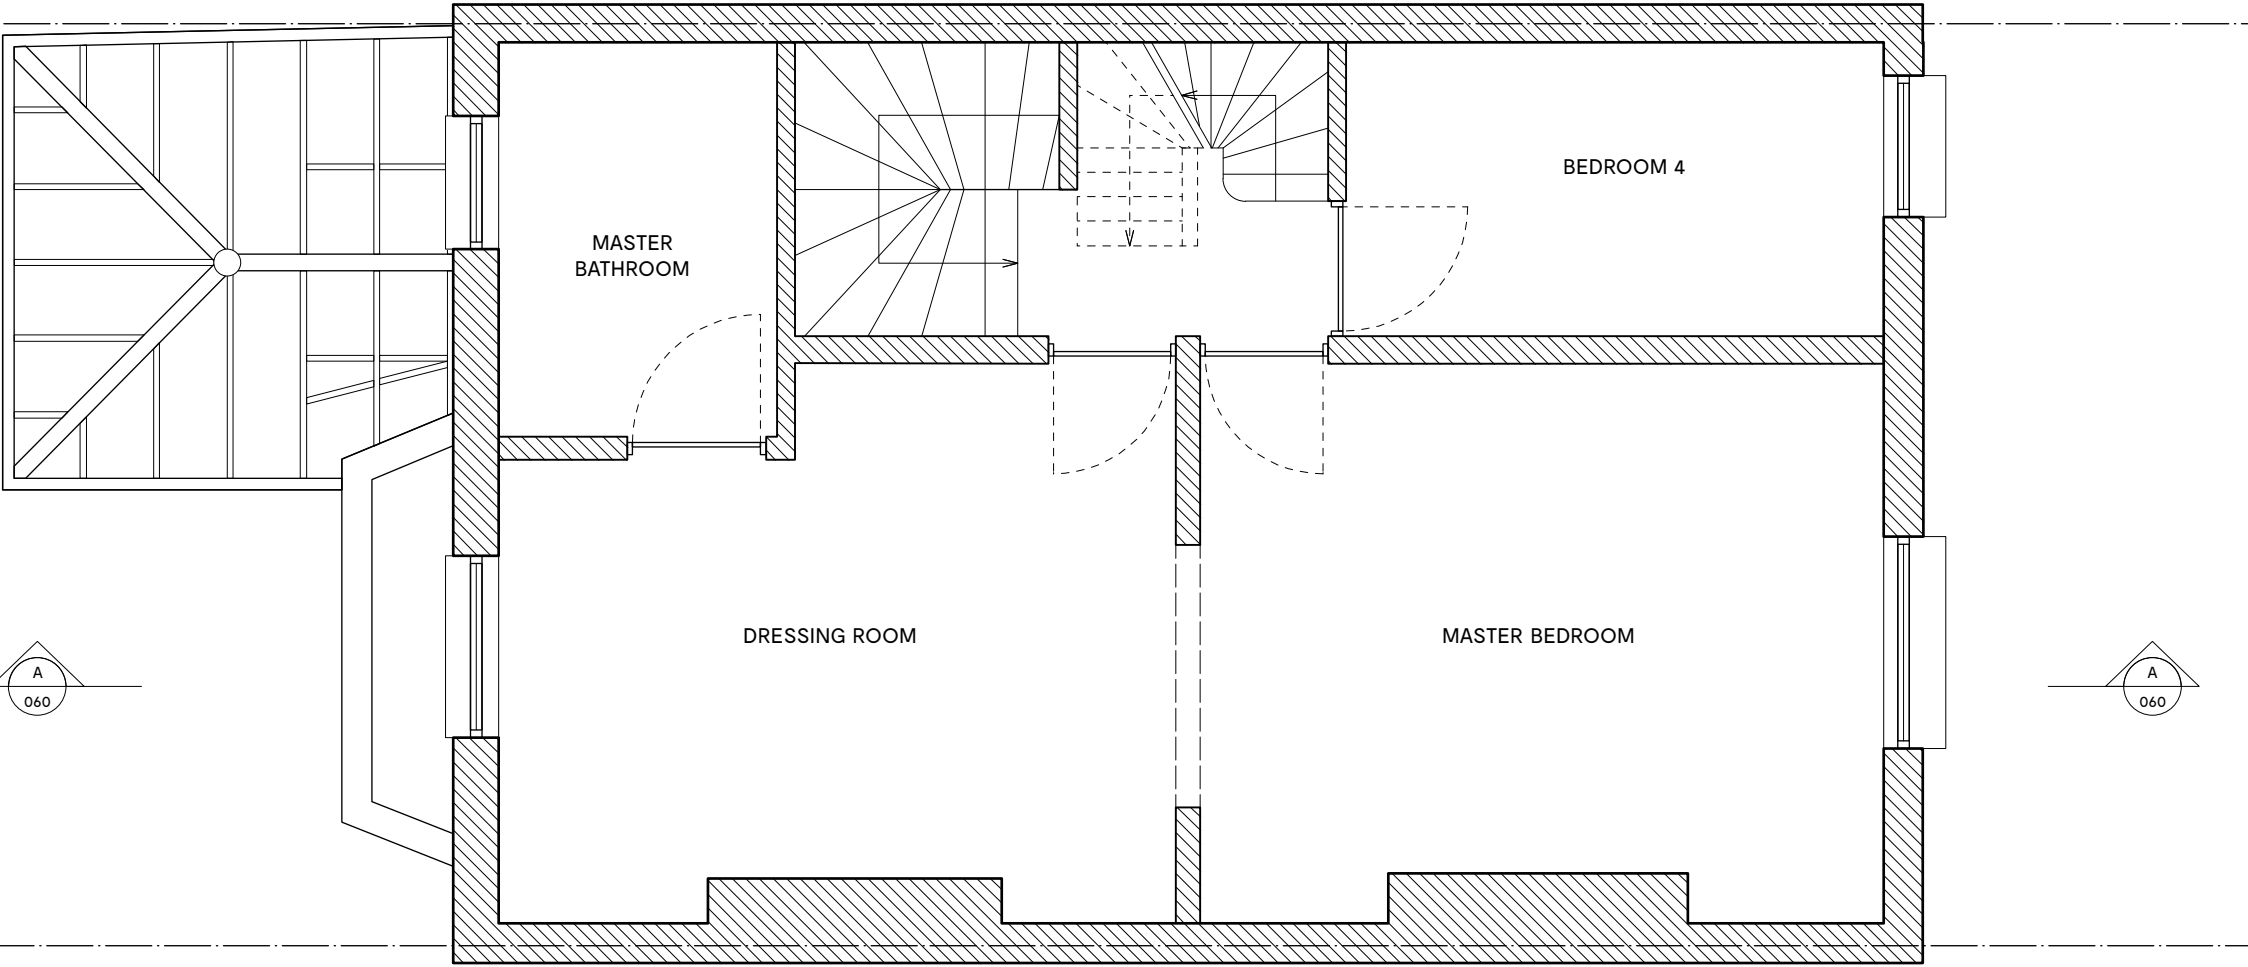

1 EXISTING | SECOND FLOOR PLAN
004 SCALE: 1:50

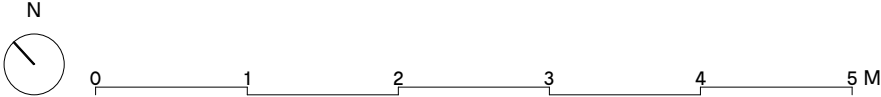

81 ST AUGUSTINE'S RD
LOFT FLOOR PLAN
EXISTING

| | | |
|----------------|----------------|-------------|
| Project number | Drawing number | Revision |
| 17 | 005 | / |
| Date | Status | |
| August 2018 | Planning | |
| Scale | Drawn | Checked |
| 1:100 @ A3 | AB | |
| Rev. | Date | Description |
| / | | |

Notes


Do not scale from this drawing. All dimensions to be checked on site. ATELIER BAULIER to be notified of any discrepancies between the drawing and site conditions. To be read in conjunction with all relevant specifications, schedules and drawings.
© ATELIER BAULIER 2018

A
T
E
L
I
E
R


BAULIER

Aurore Baulier RIBA
Unit 5E - Stamford Works
Gillett Street
LONDON N16 8JH
+44 (0)75 8284 3659
info@atelierbaulier.com

L
I
E
R

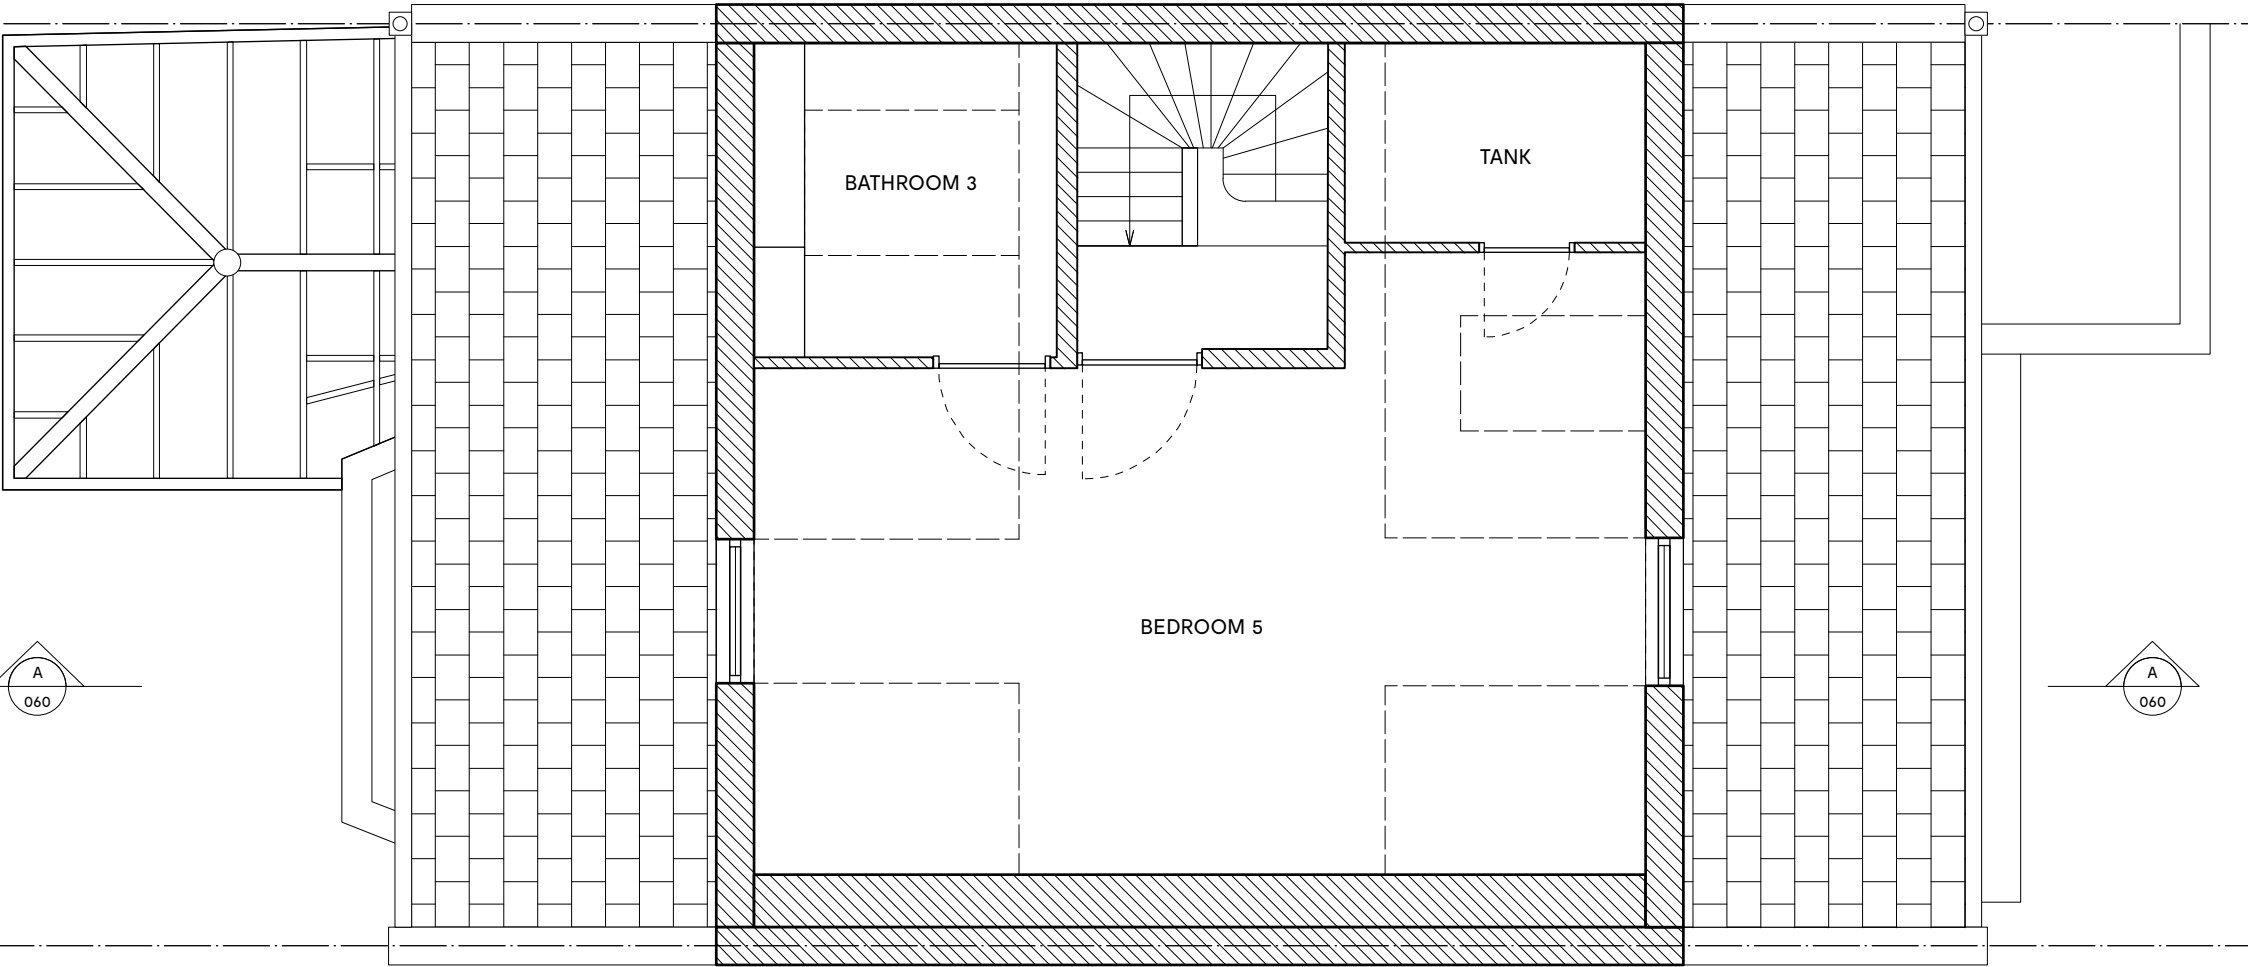

1 EXISTING | LOFT FLOOR PLAN
005 SCALE: 1:50

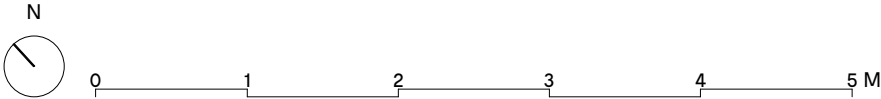

| Project number | Drawing number | Revision |
|----------------|----------------|----------|
| 17 | 006 | / |

| Date | Status | |
|-------------|----------|---------|
| August 2018 | Planning | |
| Scale | Drawn | Checked |
| 1:100 @ A3 | AB | |

| Rev. | Date | Description |
|------|------|-------------|
| / | | |


Notes

Do not scale from this drawing. All dimensions to be checked on site. ATELIER BAULIER to be notified of any discrepancies between the drawing and site conditions. To be read in conjunction with all relevant specifications, schedules and drawings.
© ATELIER BAULIER 2018

ATELIER

Aurore Baulier RIBA
Unit 5E - Stamford Works
Gillett Street
LONDON N16 8JH
+44 (0)75 8284 3659
info@atelierbaulier.com

BAULIER

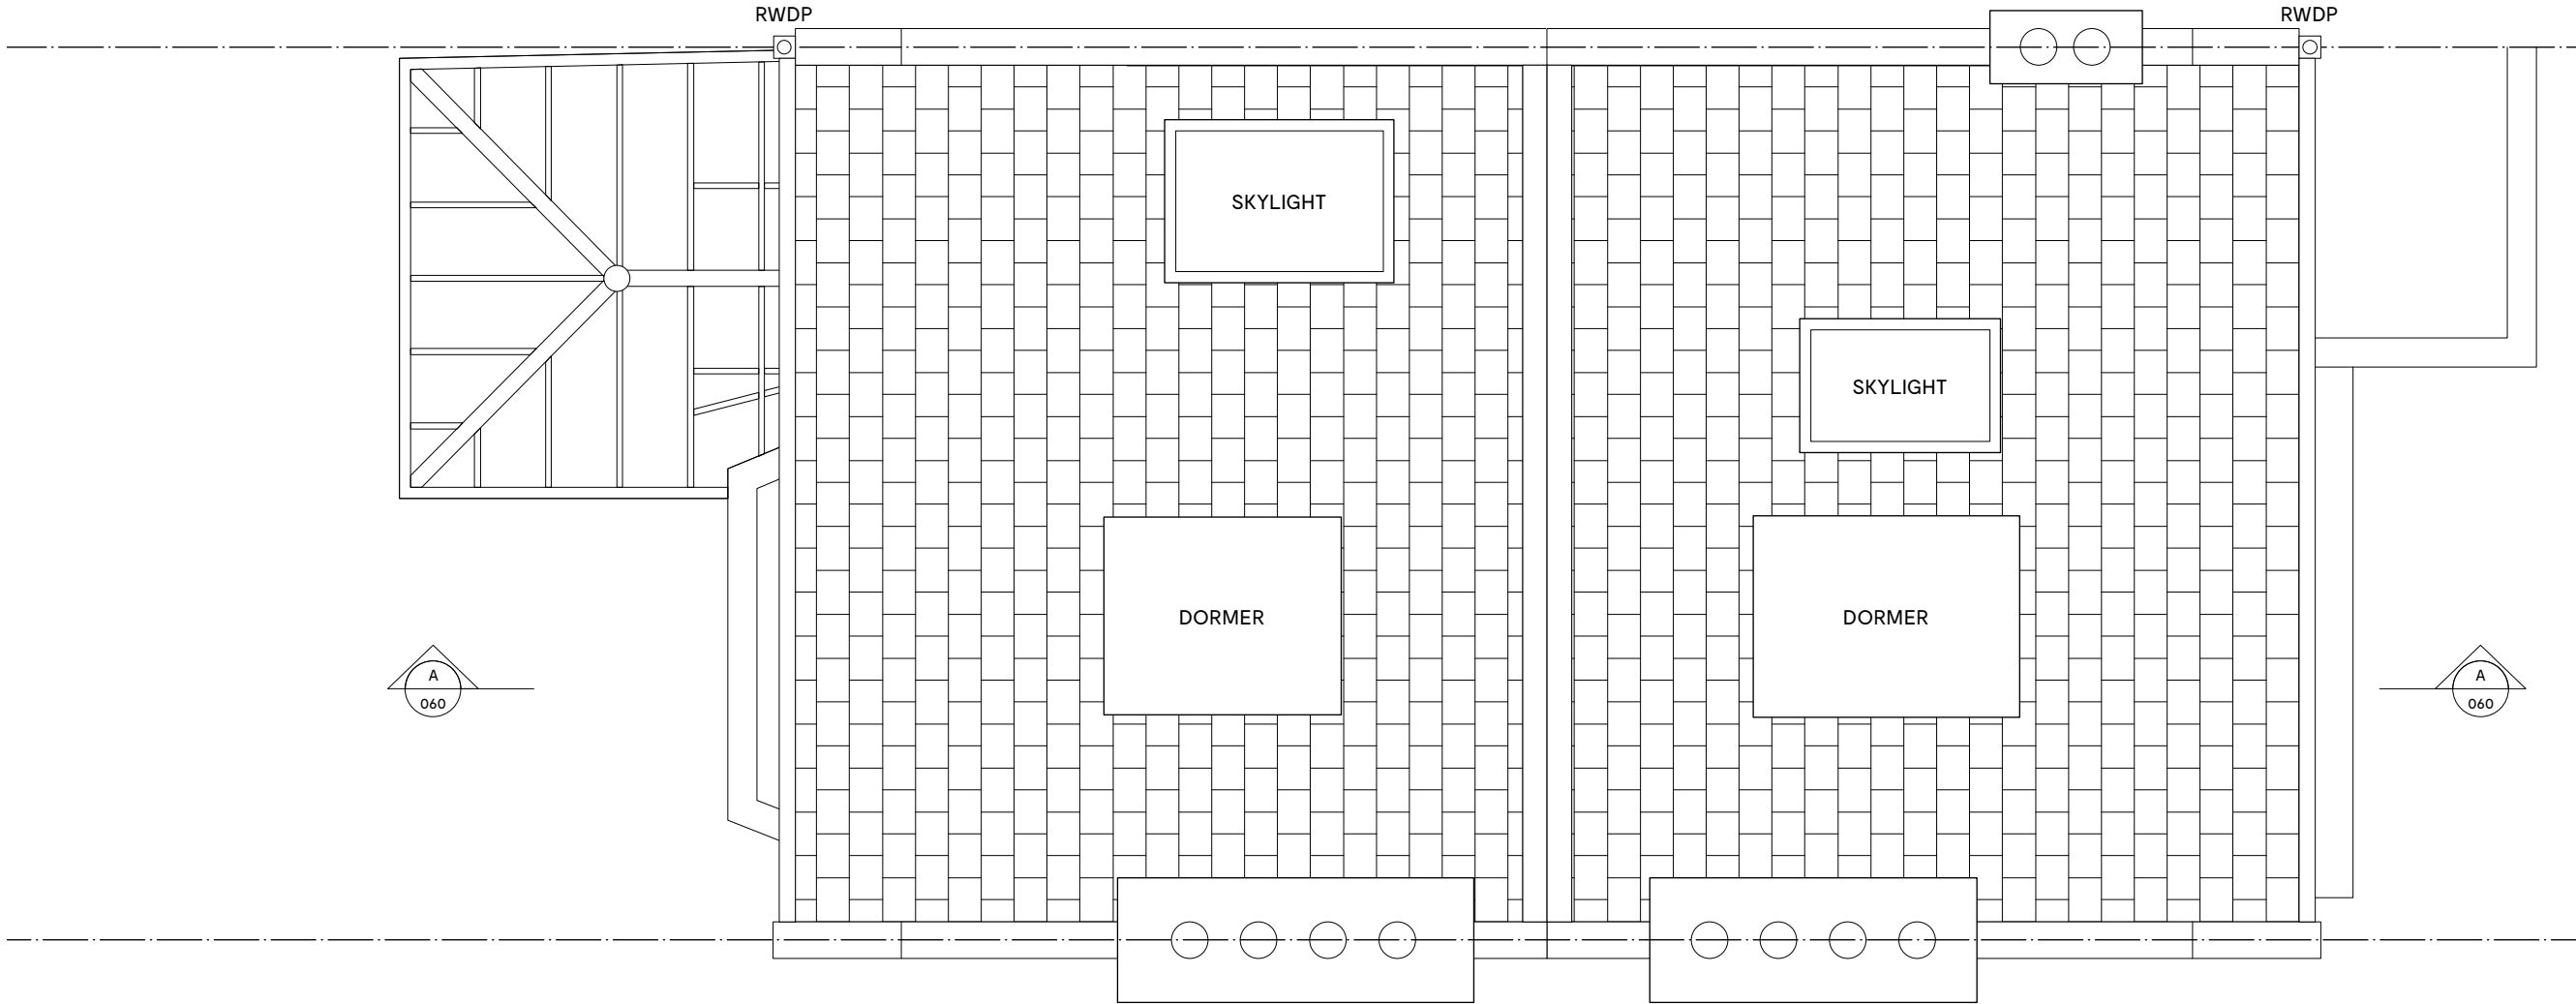

1 EXISTING | ROOF PLAN
006 SCALE: 1:50





1
050

EXISTING | STREET ELEVATION
SCALE: 1:100

0 1 2 3 4 5 M

81 ST AUGUSTINE'S RD
STREET ELEVATION
EXISTING

| Project number | Drawing number | Revision |
|----------------|----------------|-------------|
| 17 | 050 | / |
| Date | Status | |
| August 2018 | Planning | |
| Scale | Drawn | Checked |
| 1:100 @ A3 | AB | |
| Rev. | Date | Description |
| / | | |

Notes

Do not scale from this drawing. All dimensions to be checked on site. ATELIER BAULIER to be notified of any discrepancies between the drawing and site conditions. To be read in conjunction with all relevant specifications, schedules and drawings.
© ATELIER BAULIER 2018

ATELIER

B A U L I E R

Aurore Baulier RIBA

Unit 5E - Stamford Works
Gillett Street
LONDON N16 8JH

+44 (0)75 8284 3659
info@atelierbaulier.com

81 ST AUGUSTINE'S RD

Garden Elevation

EXISTING

| Project number | Drawing number | Revision |
|----------------|----------------|----------|
| 17 | 051 | / |

| Date | Status | |
|-------------|----------|---------|
| August 2018 | Planning | |
| Scale | Drawn | Checked |
| 1:100 @ A3 | AB | |

| Rev. | Date | Description |
|------|------|-------------|
| / | | |

Notes

Do not scale from this drawing. All dimensions to be checked on site. ATELIER BAULIER to be notified of any discrepancies between the drawing and site conditions. To be read in conjunction with all relevant specifications, schedules and drawings.
© ATELIER BAULIER 2018

ATELIER

BAULIER

BAULIER

Aurore Baulier RIBA

Unit 5E - Stamford Works
Gillett Street
LONDON N16 8JH

+44 (0)75 8284 3659
info@atelierbaulier.com



1 EXISTING | GARDEN ELEVATION
051 SCALE: 1:100



| | | |
|----------------|----------------|----------|
| Project number | Drawing number | Revision |
| 17 | 060 | / |

| | | |
|-------------|----------|---------|
| Date | Status | |
| August 2018 | Planning | |
| Scale | Drawn | Checked |
| 1:100 @ A3 | AB | |

| | | |
|------|------|-------------|
| Rev. | Date | Description |
| / | | |

Notes

Do not scale from this drawing. All dimensions to be checked on site. ATELIER BAULIER to be notified of any discrepancies between the drawing and site conditions. To be read in conjunction with all relevant specifications, schedules and drawings.
© ATELIER BAULIER 2018

ATELIER


BAULIER

BAULIER

Aurore Baulier RIBA

Unit 5E - Stamford Works
Gillett Street
LONDON N16 8JH

+44 (0)75 8284 3659
info@atelierbaulier.com

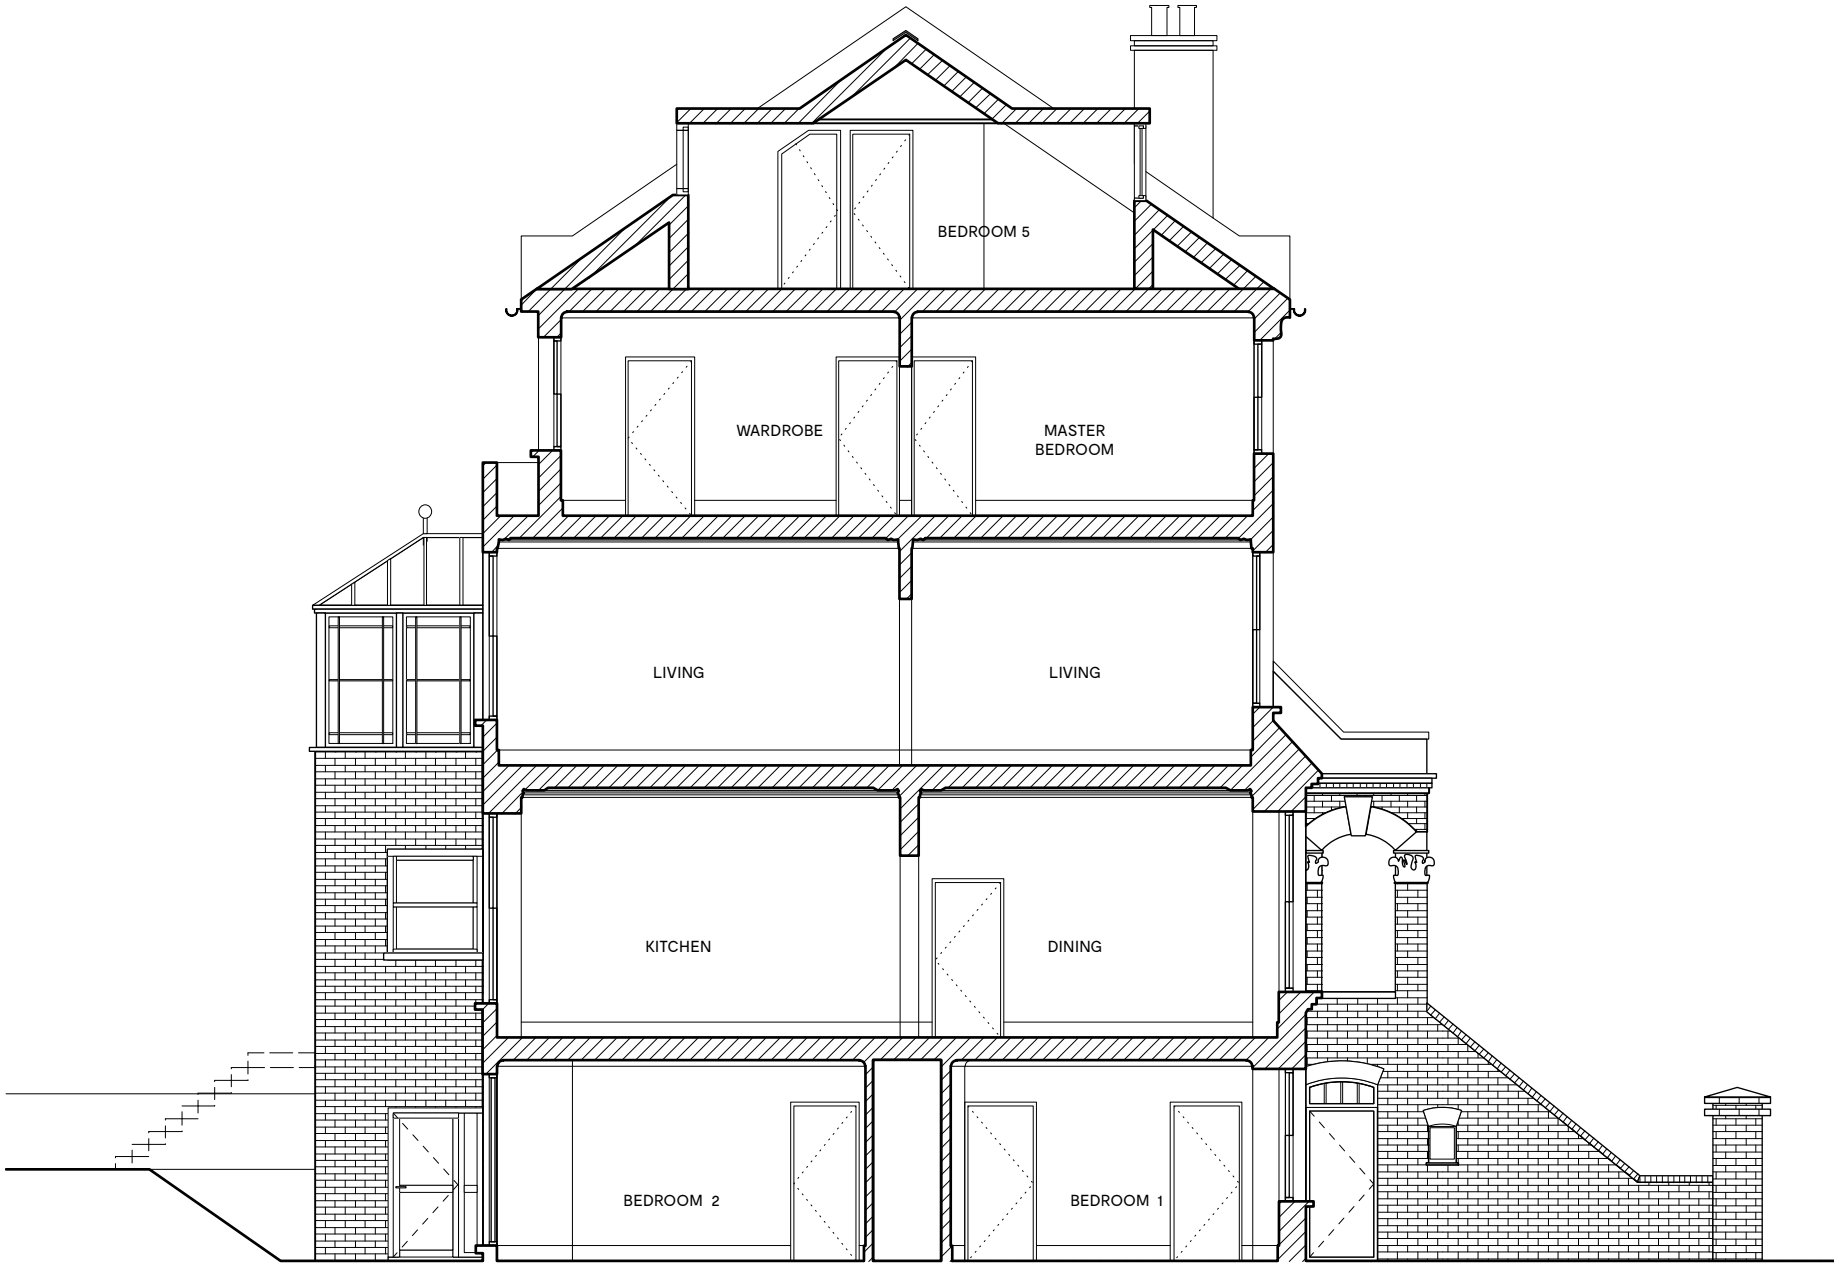

1 EXISTING | SECTION AA
060 SCALE: 1:100

0 1 2 3 4 5 M

81 ST AUGUSTINE'S RD
LOWER GRD FLOOR PLAN
PROPOSED

| Project number | Drawing number | Revision |
|----------------|----------------|----------|
| 17 | 101 | A |

| Date | Status | |
|-------------|----------|---------|
| August 2018 | Planning | |
| Scale | Drawn | Checked |
| 1:50 @ A3 | AB | |

| Rev. | Date | Description |
|------|----------|---|
| A | 05.11.18 | Infill extension amended so it wraps around existing extension. |


Notes
NOT FOR CONSTRUCTION

Do not scale from this drawing. All dimensions to be checked on site. ATELIER BAULIER to be notified of any discrepancies between the drawing and site conditions. To be read in conjunction with all relevant specifications, schedules and drawings.
© ATELIER BAULIER 2018


ATELIER

Aurore Baulier RIBA
The Print House
18 Ashwin Street
LONDON E8 3DL
+44 (0)75 8284 3659
info@atelierbaulier.com

BAULIER

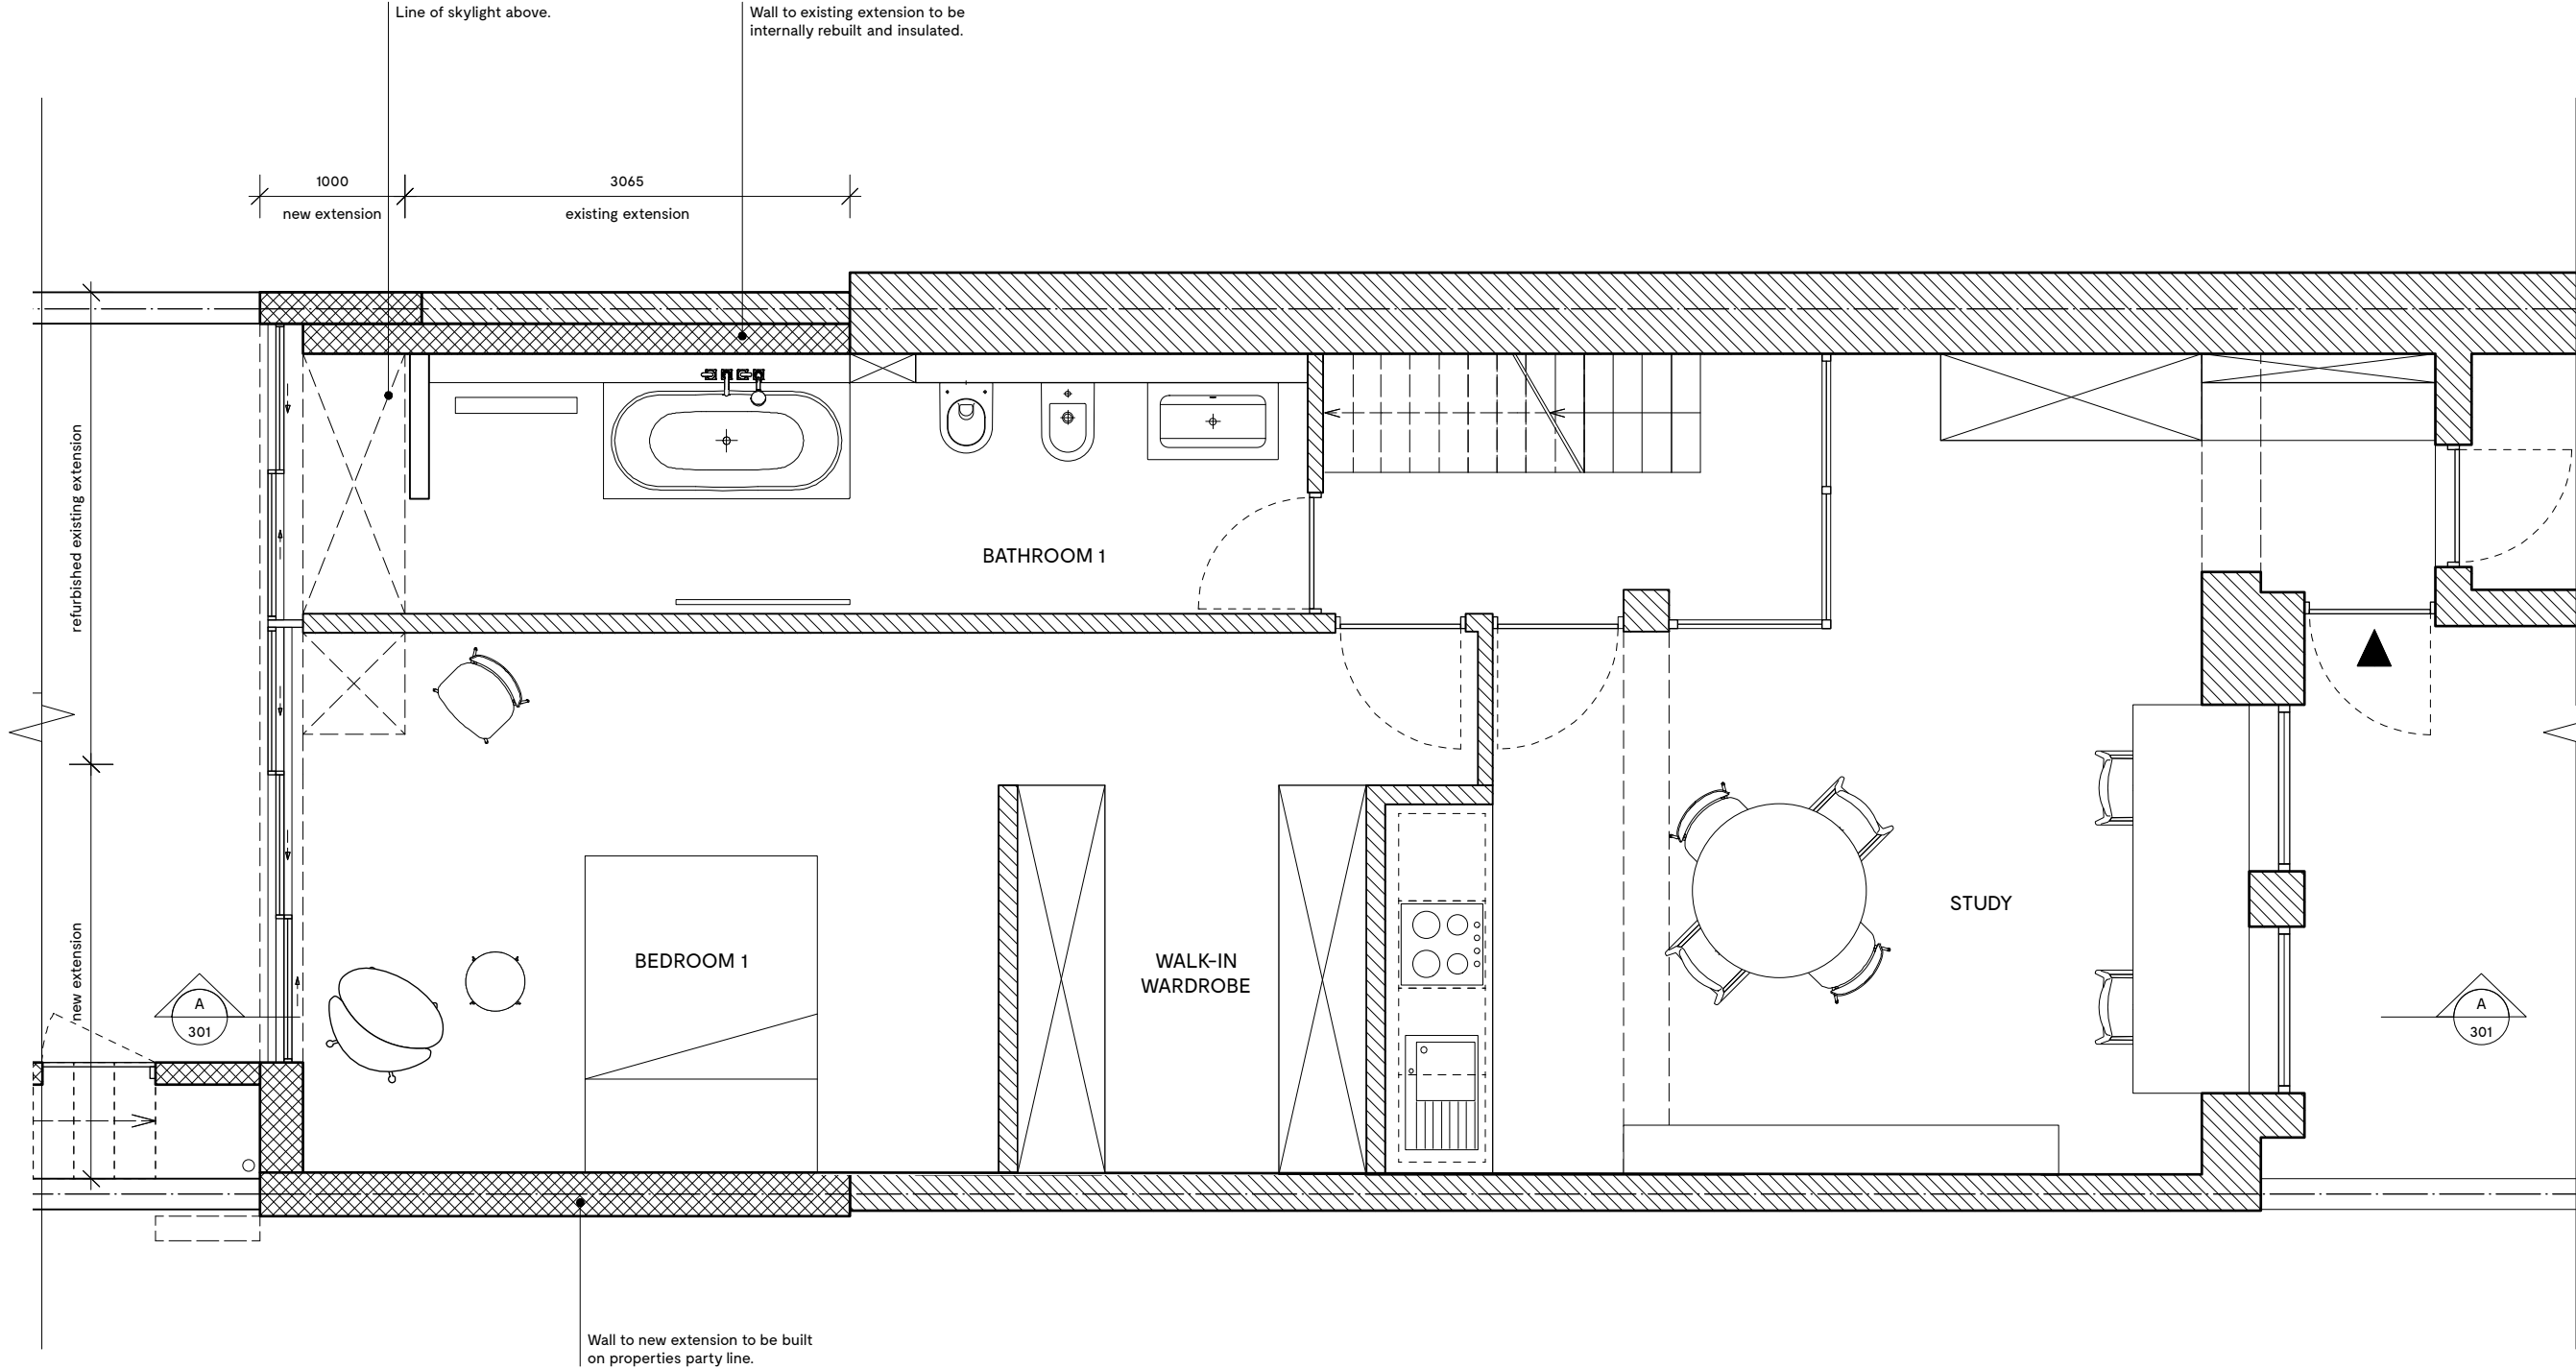

1 PROPOSED | LOWER GROUND FLOOR PLAN
101 SCALE: 1:50

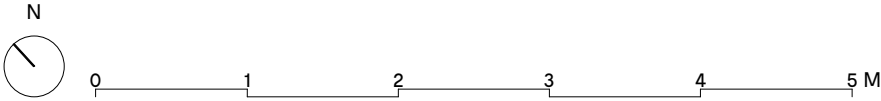

81 ST AUGUSTINE'S RD
UPPER GRD FLOOR PLAN
PROPOSED

| Project number | Drawing number | Revision |
|----------------|----------------|----------|
| 17 | 102 | A |
| Date | Status | |
| August 2018 | Planning | |
| Scale | Drawn | Checked |
| 1:50 @ A3 | AB | |

| Rev. | Date | Description |
|------|------------|--|
| A | 05.11.2018 | Terrace footprint amended to suit updated extension below. |

Notes
NOT FOR CONSTRUCTION

Do not scale from this drawing. All dimensions to be checked on site. ATELIER BAULIER to be notified of any discrepancies between the drawing and site conditions. To be read in conjunction with all relevant specifications, schedules and drawings.
© ATELIER BAULIER 2018


ATELIER

B A U L I E R


Aurore Baulier RIBA

The Print House
18 Ashwin Street
LONDON E8 3DL

+44 (0)75 8284 3659
info@atelierbaulier.com

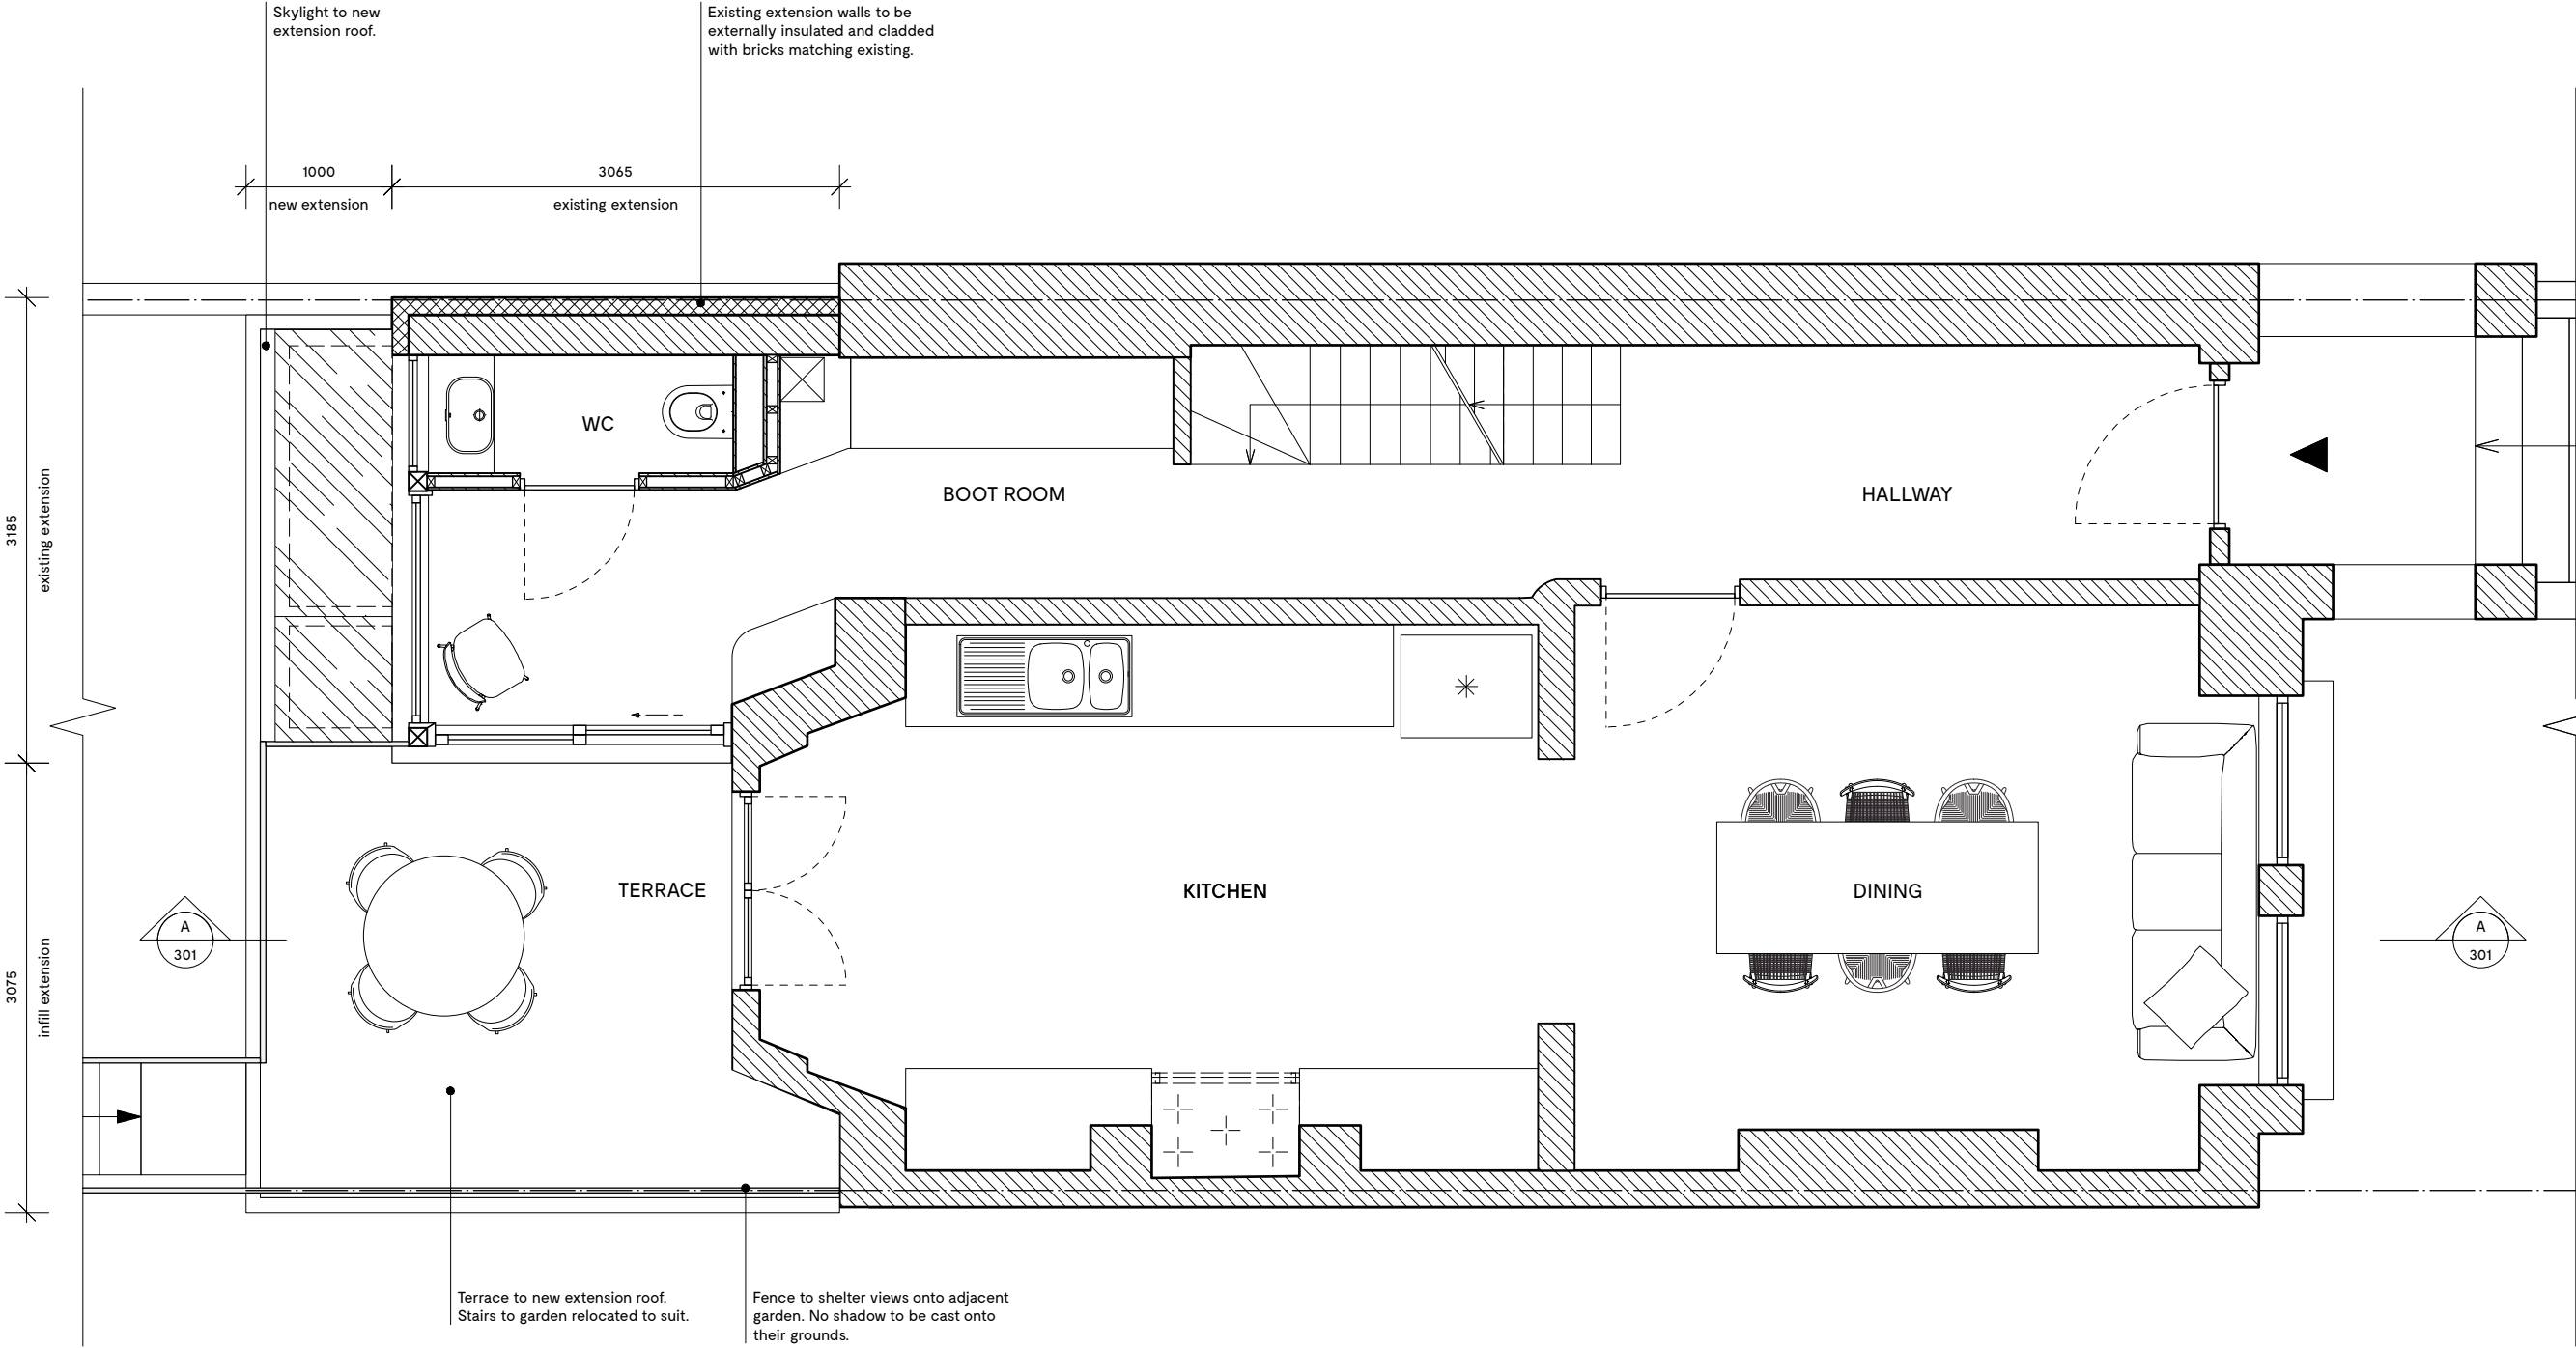

1 PROPOSED | UPPER GROUND FLOOR PLAN
102 SCALE: 1:50

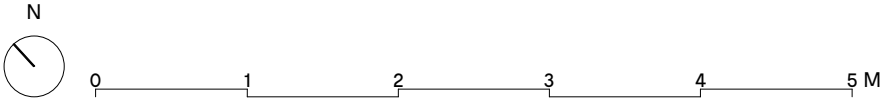

| Project number | Drawing number | Revision |
|----------------|----------------|----------|
| 17 | 103 | / |

| Date | Status | |
|-------------|----------|---------|
| August 2018 | Planning | |
| Scale | Drawn | Checked |
| 1:50 @ A3 | AB | |

| Rev. | Date | Description |
|------|------|-------------|
|------|------|-------------|

Notes
NOT FOR CONSTRUCTION

Do not scale from this drawing. All dimensions to be checked on site. ATELIER BAULIER to be notified of any discrepancies between the drawing and site conditions. To be read in conjunction with all relevant specifications, schedules and drawings.
© ATELIER BAULIER 2018

ATELIER

Aurore Baulier RIBA
The Print House
18 Ashwin Street
LONDON E8 3DL
+44 (0)75 8284 3659
info@atelierbaulier.com

BAULIER

Existing poorly insulated conservatory removed and replaced by high thermal performance natural timber sash windows.

Fixed rooflight above.


Washing Machine
Tumble
Dryer

LAUNDRY

LIVING

LIVING

1 PROPOSED | FIRST FLOOR PLAN
103 SCALE: 1:50

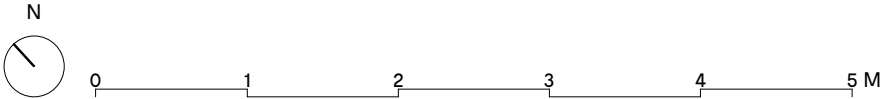

81 ST AUGUSTINE'S RD
SECOND FLOOR PLAN
PROPOSED

| | | |
|----------------|----------------|----------|
| Project number | Drawing number | Revision |
| 17 | 104 | / |
| Date | Status | |
| August 2018 | Planning | |
| Scale | Drawn | Checked |
| 1:50 @ A3 | AB | |

| | | |
|------|------|-------------|
| Rev. | Date | Description |
|------|------|-------------|


Notes
NOT FOR CONSTRUCTION

Do not scale from this drawing. All dimensions to be checked on site. ATELIER BAULIER to be notified of any discrepancies between the drawing and site conditions. To be read in conjunction with all relevant specifications, schedules and drawings.
© ATELIER BAULIER 2018


ATELIER

Aurore Baulier RIBA
The Print House
18 Ashwin Street
LONDON E8 3DL
+44 (0)75 8284 3659
info@atelierbaulier.com

BAULIER

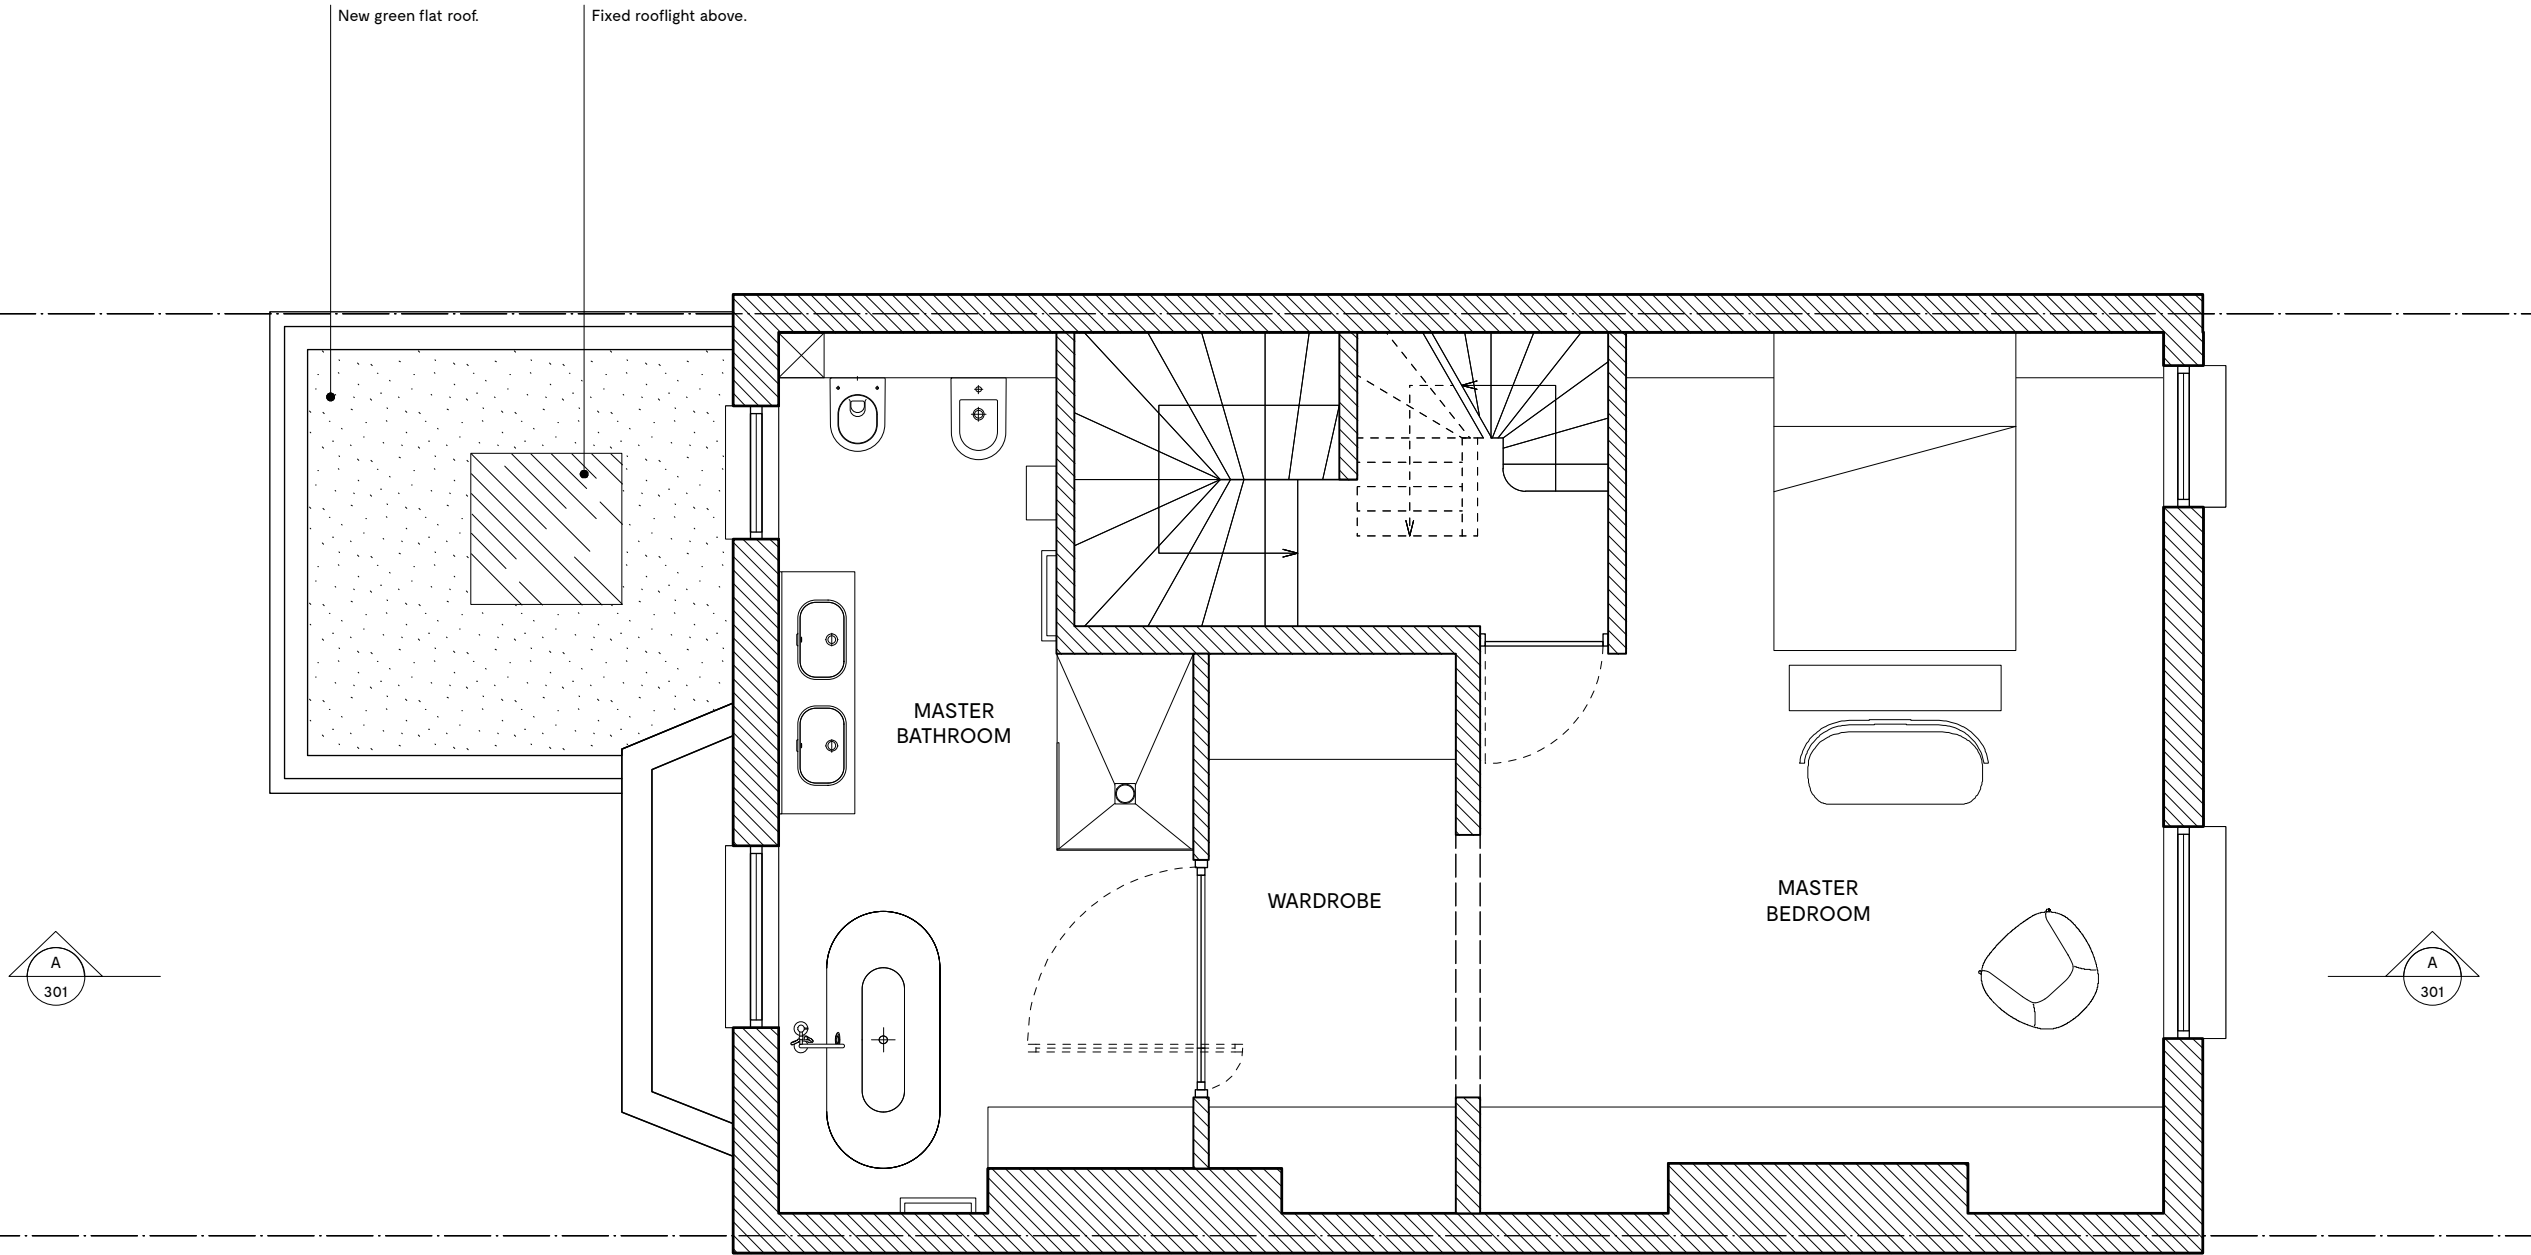

1 PROPOSED | SECOND FLOOR PLAN
104 SCALE: 1:50

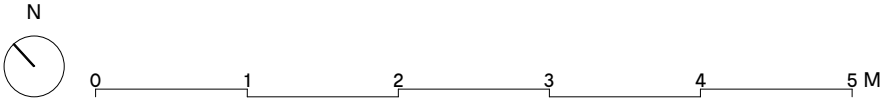

| Project number | Drawing number | Revision |
|----------------|----------------|----------|
| 17 | 105 | B |

| Date | Status | |
|-------------|----------|---------|
| August 2018 | Planning | |
| Scale | Drawn | Checked |
| 1:50 @ A3 | AB | |

| Rev. | Date | Description |
|------|----------|---|
| A | 24.09.18 | Dormer windows altered. |
| B | 17.10.18 | Garden dormer depth reduced - dormer windows altered. |


Notes
NOT FOR CONSTRUCTION

Do not scale from this drawing. All dimensions to be checked on site. ATELIER BAULIER to be notified of any discrepancies between the drawing and site conditions. To be read in conjunction with all relevant specifications, schedules and drawings.
© ATELIER BAULIER 2018

ATELIER

Aurore Baulier RIBA
The Print House
18 Ashwin Street
LONDON E8 3DL
+44 (0)75 8284 3659
info@atelierbaulier.com

BAULIER

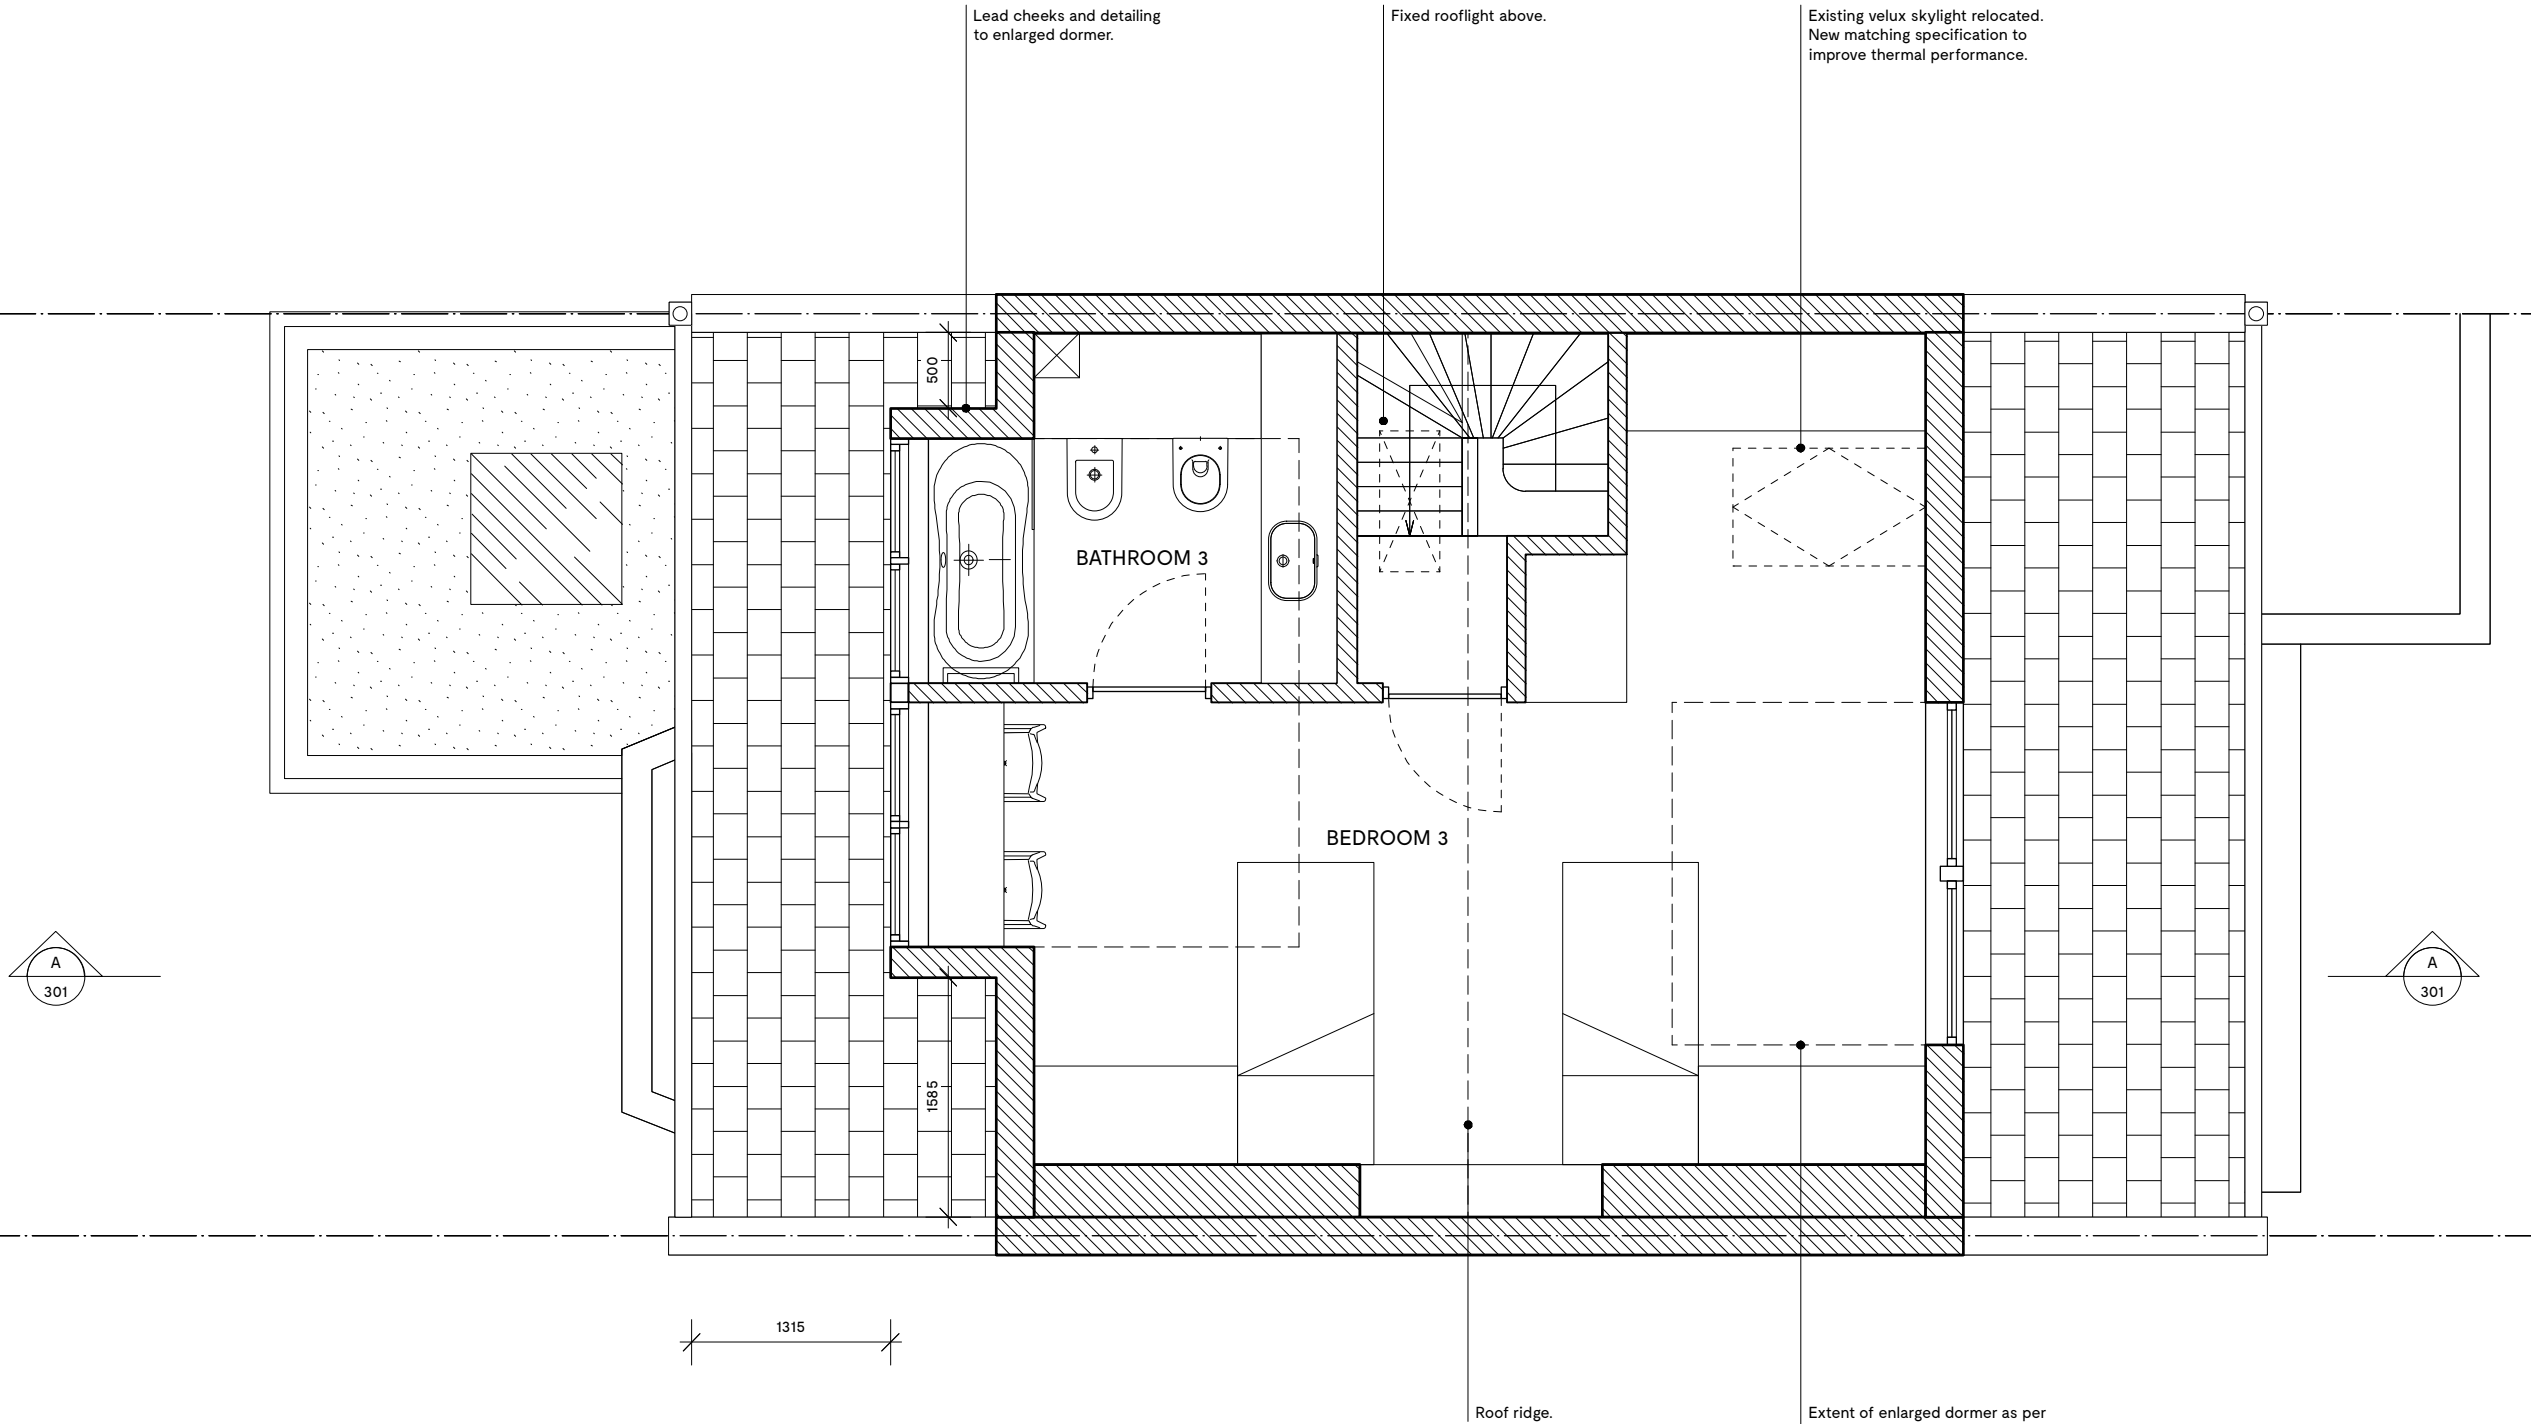

1 PROPOSED | LOFT FLOOR PLAN
105 SCALE: 1:50

| Project number | Drawing number | Revision |
|----------------|----------------|----------|
| 17 | 106 | A |

| Date | Status | |
|-------------|----------|---------|
| August 2018 | Planning | |
| Scale | Drawn | Checked |
| 1:50 @ A3 | AB | |

| Rev. | Date | Description |
|------|------------|--|
| A | 05.11.2018 | Garden slope dormer reduced in width & depth - garden slope rooflight reduced. |


Notes
NOT FOR CONSTRUCTION

Do not scale from this drawing. All dimensions to be checked on site. ATELIER BAULIER to be notified of any discrepancies between the drawing and site conditions. To be read in conjunction with all relevant specifications, schedules and drawings.
© ATELIER BAULIER 2018

ATELIER

Aurore Baulier RIBA
The Print House
18 Ashwin Street
LONDON E8 3DL
+44 (0)75 8284 3659
info@atelierbaulier.com

BAULIER

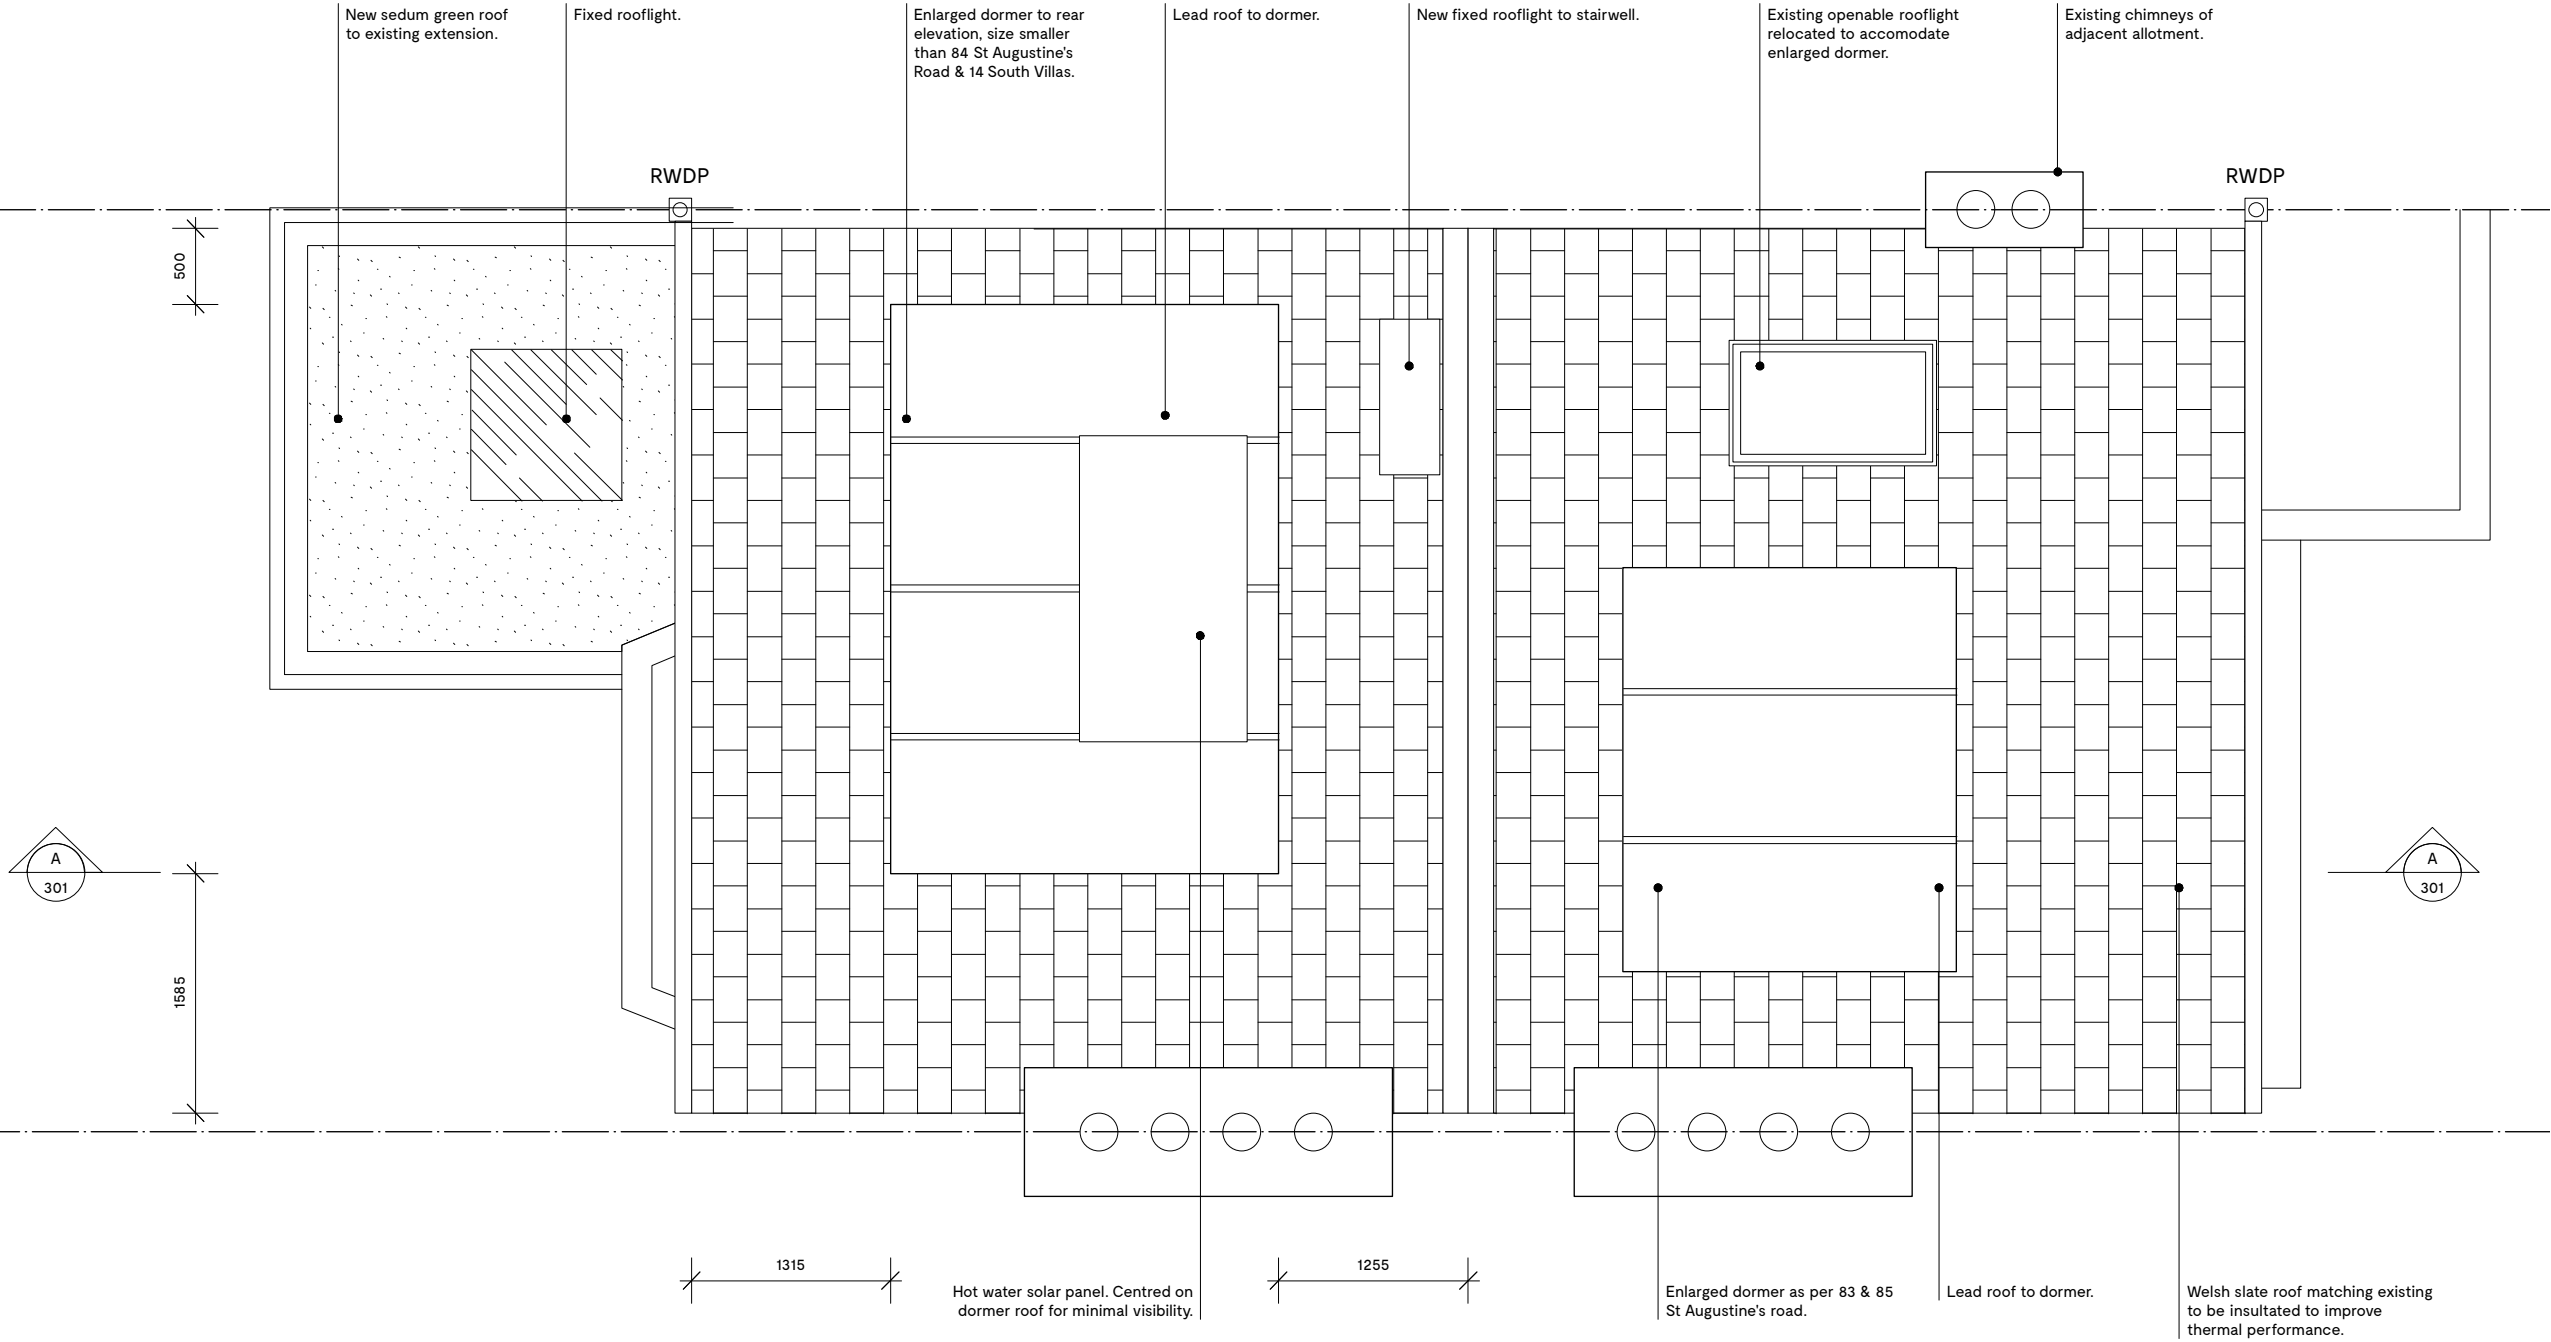

81 ST AUGUSTINE'S RD
STREET ELEVATION
PROPOSED

| | | |
|----------------|----------------|-------------|
| Project number | Drawing number | Revision |
| 17 | 201 | / |
| Date | Status | |
| August 2018 | Planning | |
| Scale | Drawn | Checked |
| 1:100 @ A3 | AB | |
| Rev. | Date | Description |
| / | | |

Notes
NOT FOR CONSTRUCTION

Do not scale from this drawing. All dimensions to be checked on site. ATELIER BAULIER to be notified of any discrepancies between the drawing and site conditions. To be read in conjunction with all relevant specifications, schedules and drawings.
© ATELIER BAULIER 2018

ATELIER

Aurore Baulier
ARCHITECT
Unit 5E - Stamford Works
Gillett Street, LONDON N16 8JH
+44 (0)75 8284 3659
info@atelierbaulier.com
ARB registration 081323K

BAULIER



1
201
PROPOSED | STREET ELEVATION
SCALE: 1:100



81 ST AUGUSTINE'S RD

GARDEN ELEVATION

PROPOSED

| Project number | Drawing number | Revision |
|----------------|----------------|----------|
| 17 | 202 | B |

| Date | Status | |
|-------------|----------|---------|
| August 2018 | Planning | |
| Scale | Drawn | Checked |
| 1:100 @ A3 | AB | |

| Rev. | Date | Description |
|------|----------|---|
| A | 24.09.18 | Dormer windows altered |
| B | 05.11.18 | Dormer width and depth reduced - Existing extension fenestration altered. Infill extension altered to wrap around existing extension. |

Notes
NOT FOR CONSTRUCTION

Do not scale from this drawing. All dimensions to be checked on site. ATELIER BAULIER to be notified of any discrepancies between the drawing and site conditions. To be read in conjunction with all relevant specifications, schedules and drawings.
© ATELIER BAULIER 2018

ATELIER

Aurore Baulier RIBA

The Print House
18 Ashwin Street
LONDON E8 3DL

+44 (0)75 8284 3659
info@atelierbaulier.com

BAULIER



| Project number | Drawing number | Revision |
|----------------|----------------|----------|
| 17 | 301 | B |

| Date | Status | |
|-------------|----------|---------|
| August 2018 | Planning | |
| Scale | Drawn | Checked |
| 1:100 @ A3 | AB | |

| Rev. | Date | Description |
|------|----------|--|
| A | 24.09.18 | Dormer windows altered |
| B | 05.11.18 | Dormer windows altered - Infill extension altered to wrap around existing extension. |

Notes
NOT FOR CONSTRUCTION

Do not scale from this drawing. All dimensions to be checked on site. ATELIER BAULIER to be notified of any discrepancies between the drawing and site conditions. To be read in conjunction with all relevant specifications, schedules and drawings.
© ATELIER BAULIER 2018


ATELIER

Aurore Baulier RIBA

The Print House
18 Ashwin Street
LONDON E8 3DL

+44 (0)75 8284 3659
info@atelierbaulier.com

BAULIER

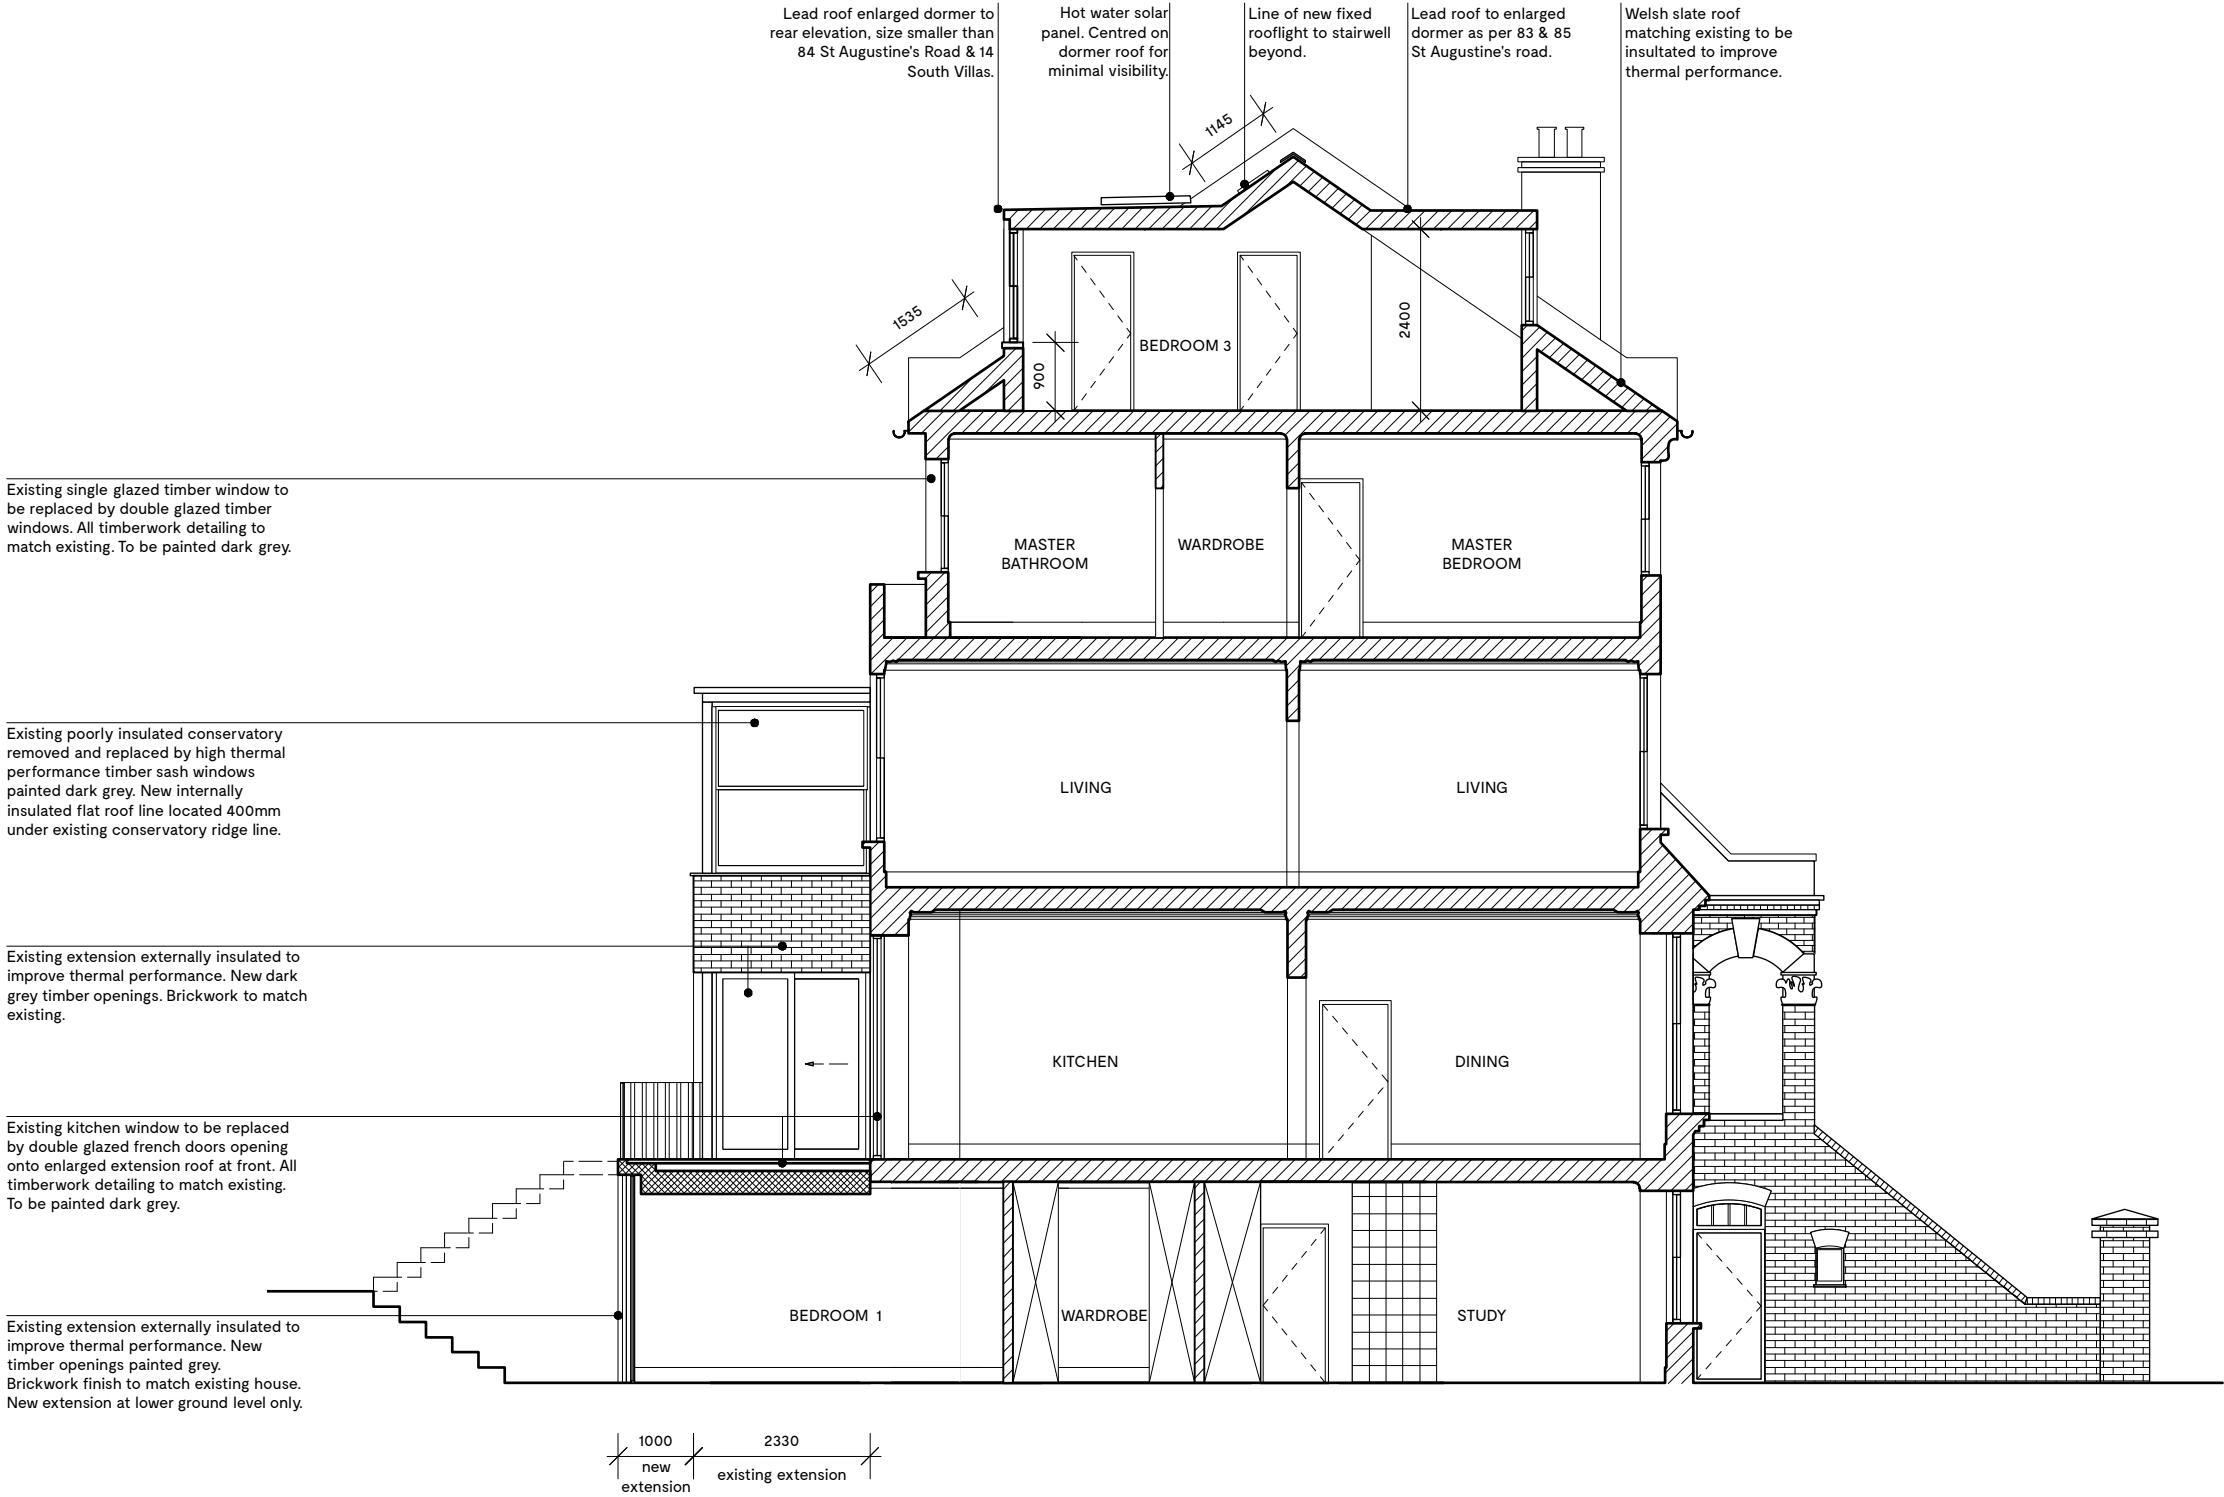

1 PROPOSED | SECTION AA
301 SCALE: 1:100

