

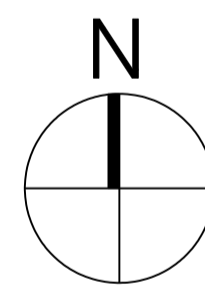


Ordnance Survey (c) Crown Copyright 2018. All rights reserved. Licence number 100022432

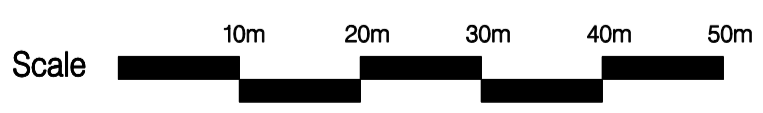


Street View


<p>Scale </p> <p>Notes 1. Do not scale from this drawing. 2. Survey indicative only. Contractor to undertake own surveys and investigations.</p>	<table border="1"> <thead> <tr> <th>Revision</th> <th>Date</th> <th>Change</th> </tr> </thead> <tbody> <tr> <td> </td> <td> </td> <td> </td> </tr> </tbody> </table>		Revision	Date	Change				<p>Project 45 Fitzroy Road, NW1 8TP</p> <p>Wilton Studio</p> <p>1 Pitwell Mews T: 020 7502 2599 London E8 1FH F: 070 0604 0213 United Kingdom E: info@wiltonstudio.eu</p>		<p>Reference FIT45</p>
	Revision	Date	Change								
<p>Scale 1:1250 @A3</p>	<p>Date July 2018</p>	<p>Drawing Title Location Plan</p>	<p>Dwg. No. 005</p>	<p>Rev.</p>							

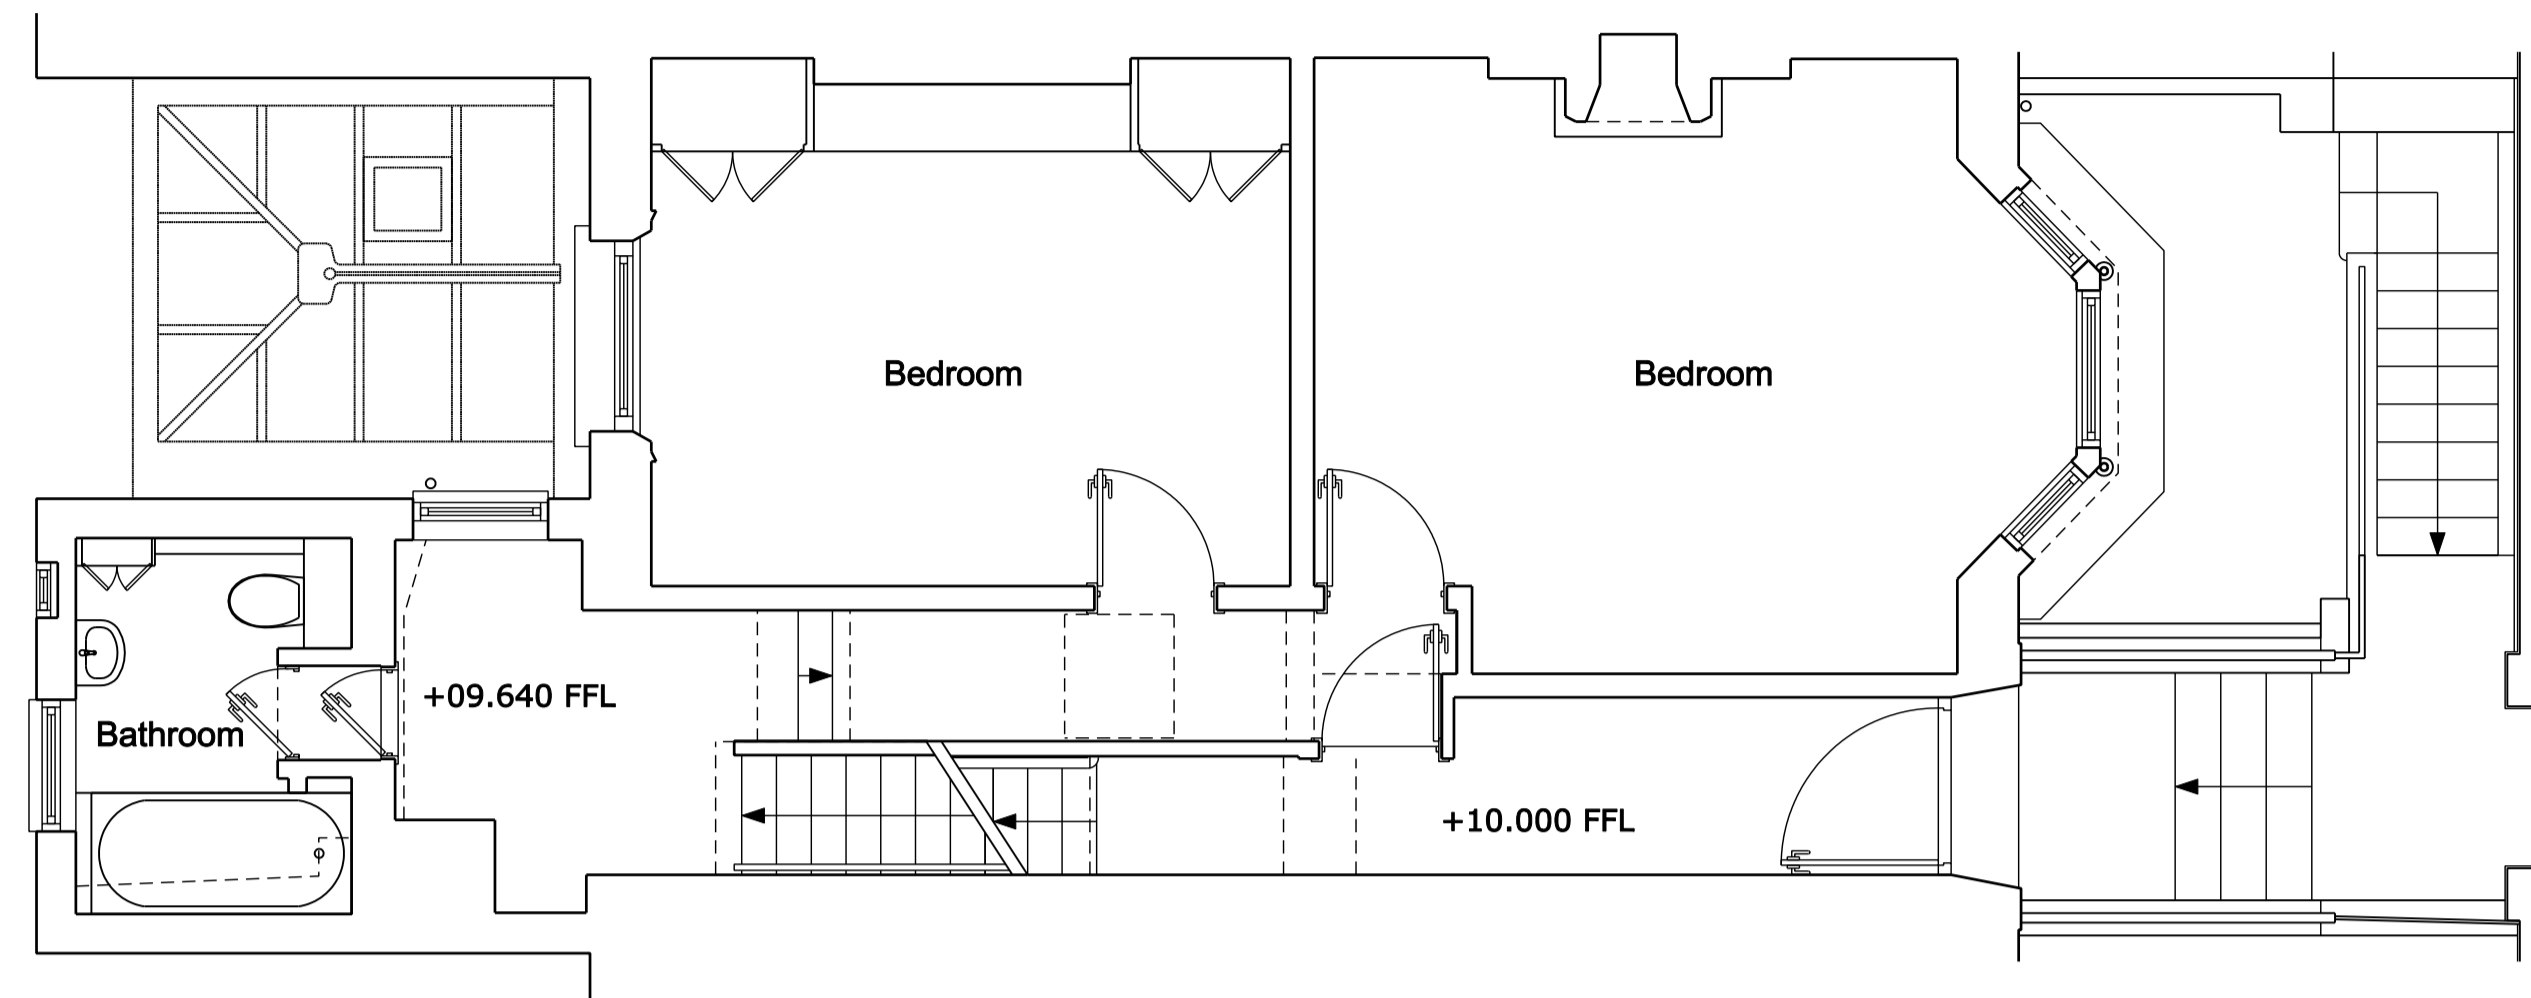


Upper Ground Floor Plan as Consented (2018/3463/P)

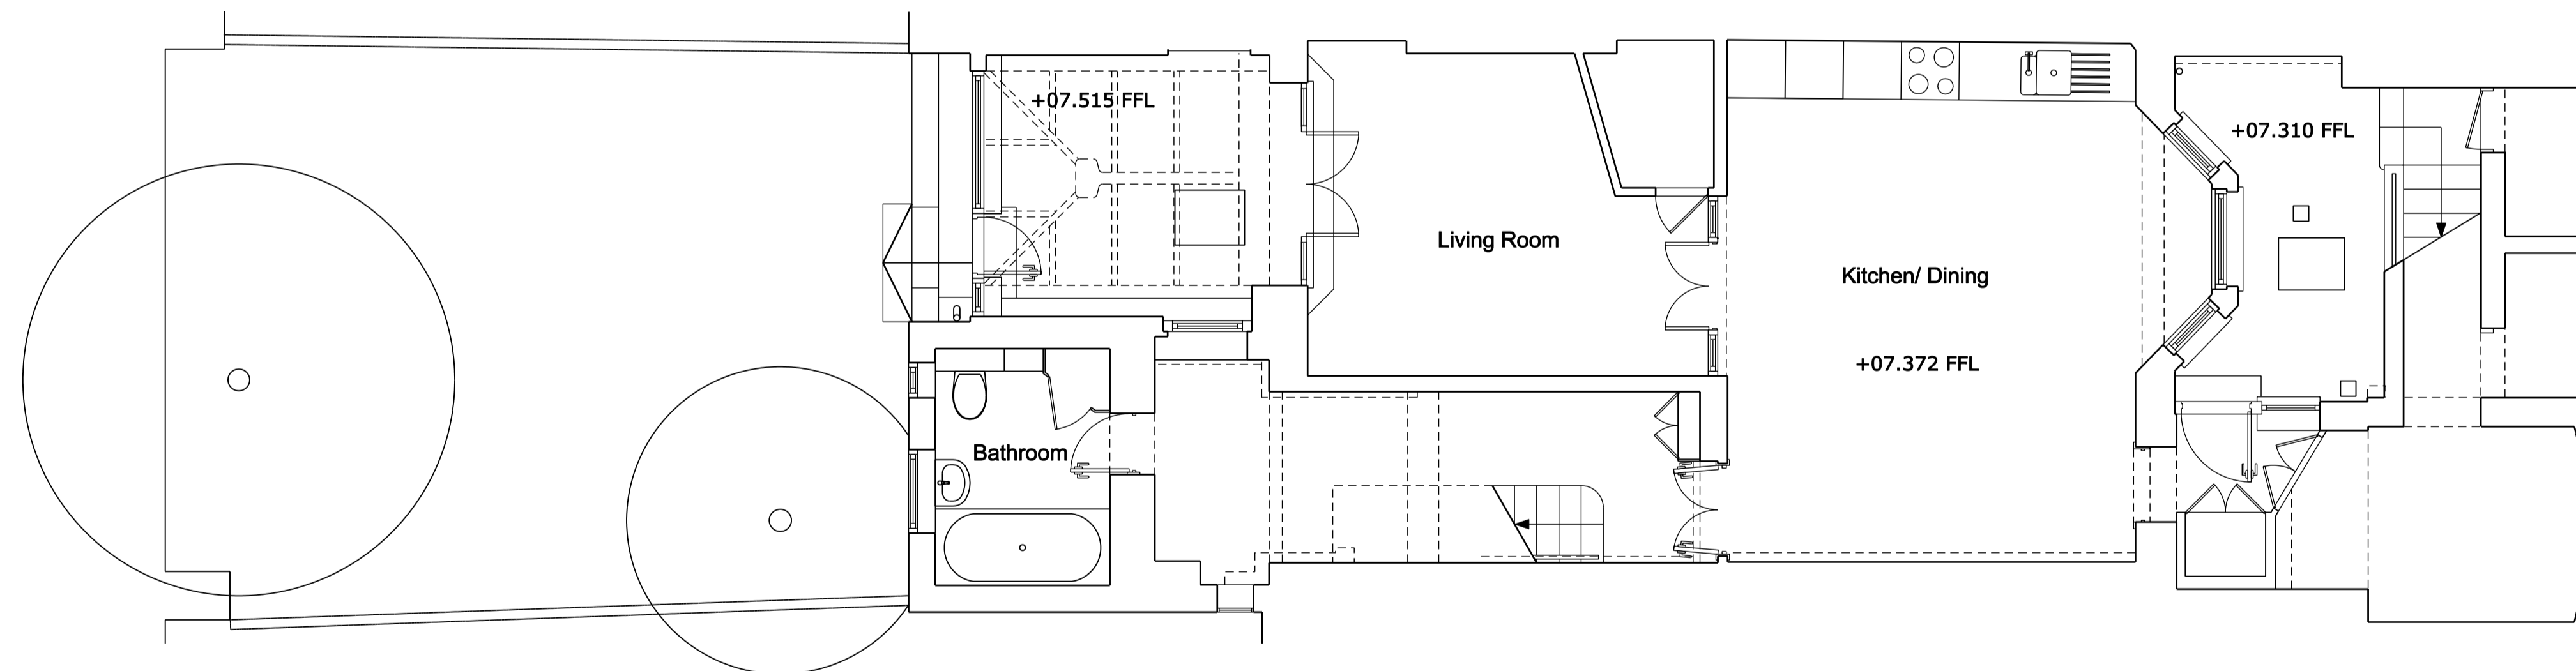

Lower Ground Floor Plan as Consented (2018/3463/P)

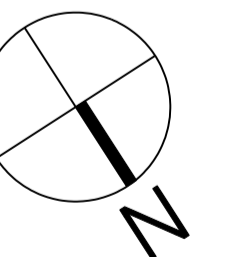

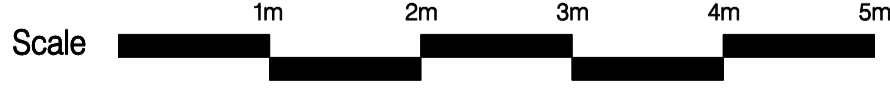
<p>Scale </p> <p>Notes 1. Do not scale from this drawing. 2. Survey indicative only. Contractor to undertake own surveys and investigations.</p>	Revision	Date	Change	Project 45 Fitzroy Road, NW1 8TP	Reference FIT45		
				<p>Wilton Studio</p> <p>1 Pitwell Mews London E8 1FH United Kingdom T: 020 7502 2599 F: 070 0604 0213 E: info@wiltonstudio.eu</p>	<p>Drawing Title Floor Plans as Consented</p>		
				Scale 1:100 @A3	Date July 2018	Dwg. No. 080	Rev.




Street Elevation as Consented (2018/3463P)



Rear Elevation as Existing (unaffected by consent 2018/3463P)

<p>Scale </p> <p>Notes 1. Do not scale from this drawing. 2. Survey indicative only. Contractor to undertake own surveys and investigations.</p>	Revision Date Change		Project 45 Fitzroy Road, NW1 8TP		Reference FIT45
			<p>Wilton Studio</p> <p>1 Pitwell Mews London E8 1FH United Kingdom T: 020 7502 2599 F: 070 0604 0213 E: info@wiltonstudio.eu</p>		<p>Drawing Title Elevations as Consented/Existing</p> <p>Scale 1:100 @A3</p> <p>Date July 2018</p>

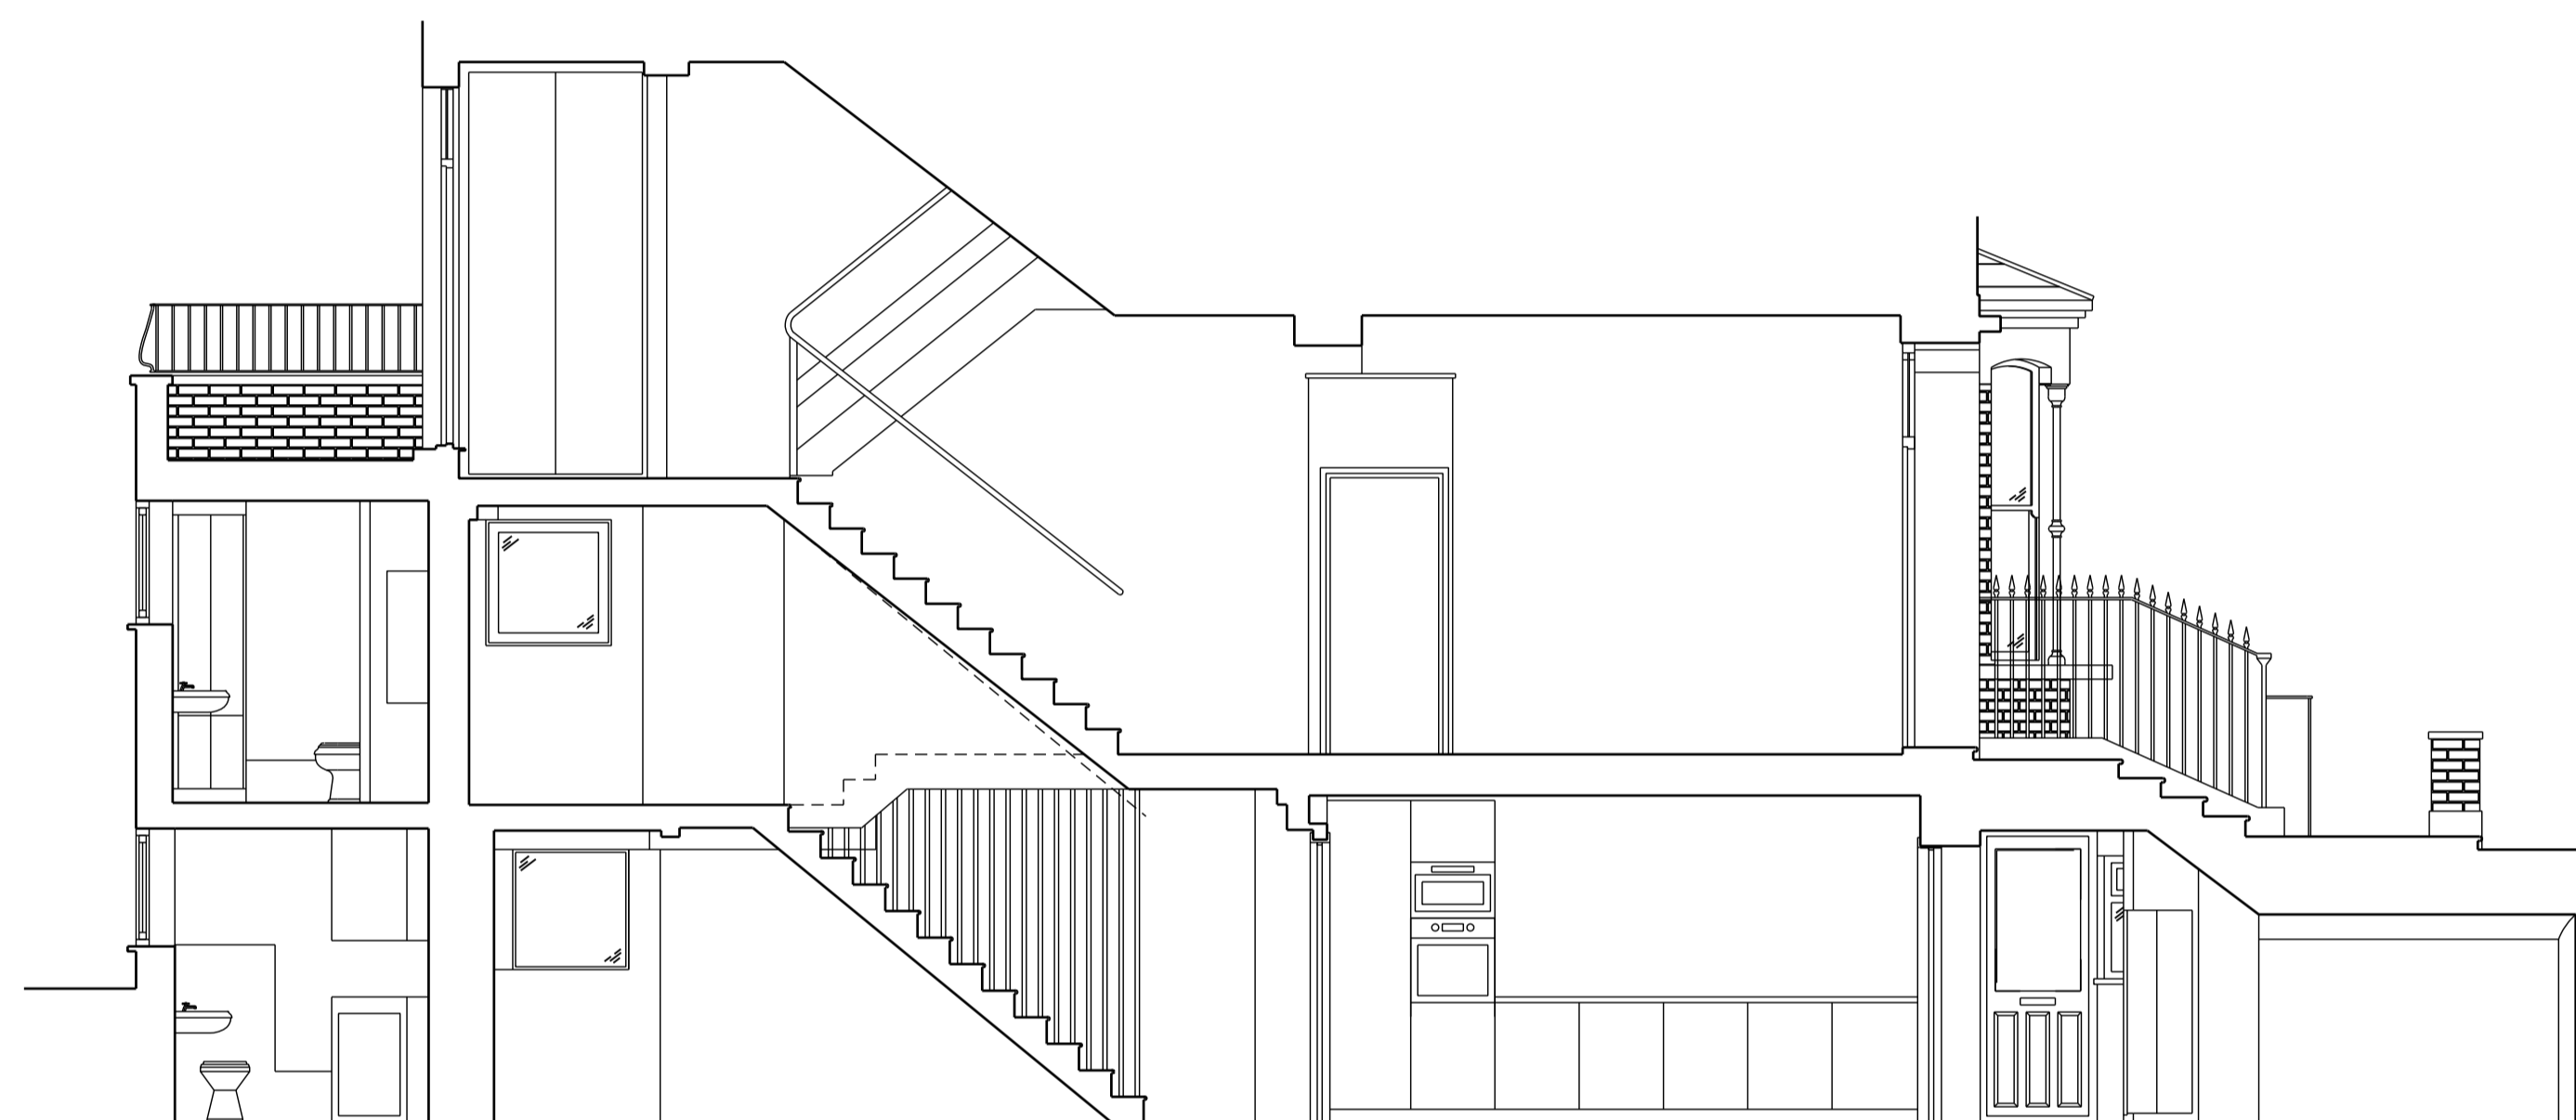

Long Section as Consented (2018/3463P)



Notes
 1. Do not scale from this drawing.
 2. Survey indicative only. Contractor to undertake own surveys and investigations.

Revision	Date	Change

Project
 45 Fitzroy Road, NW1 8TP

Reference
 FIT45

Wilton Studio

Drawing Title
 Long Section as Consented


1 Pitwell Mews
 London E8 1FH
 United Kingdom
 T: 020 7502 2599
 F: 070 0604 0213
 E: info@wiltonstudio.eu

Scale
 1:100 @A3


Date
 July 2018

Dwg. No.
 082


Rev.

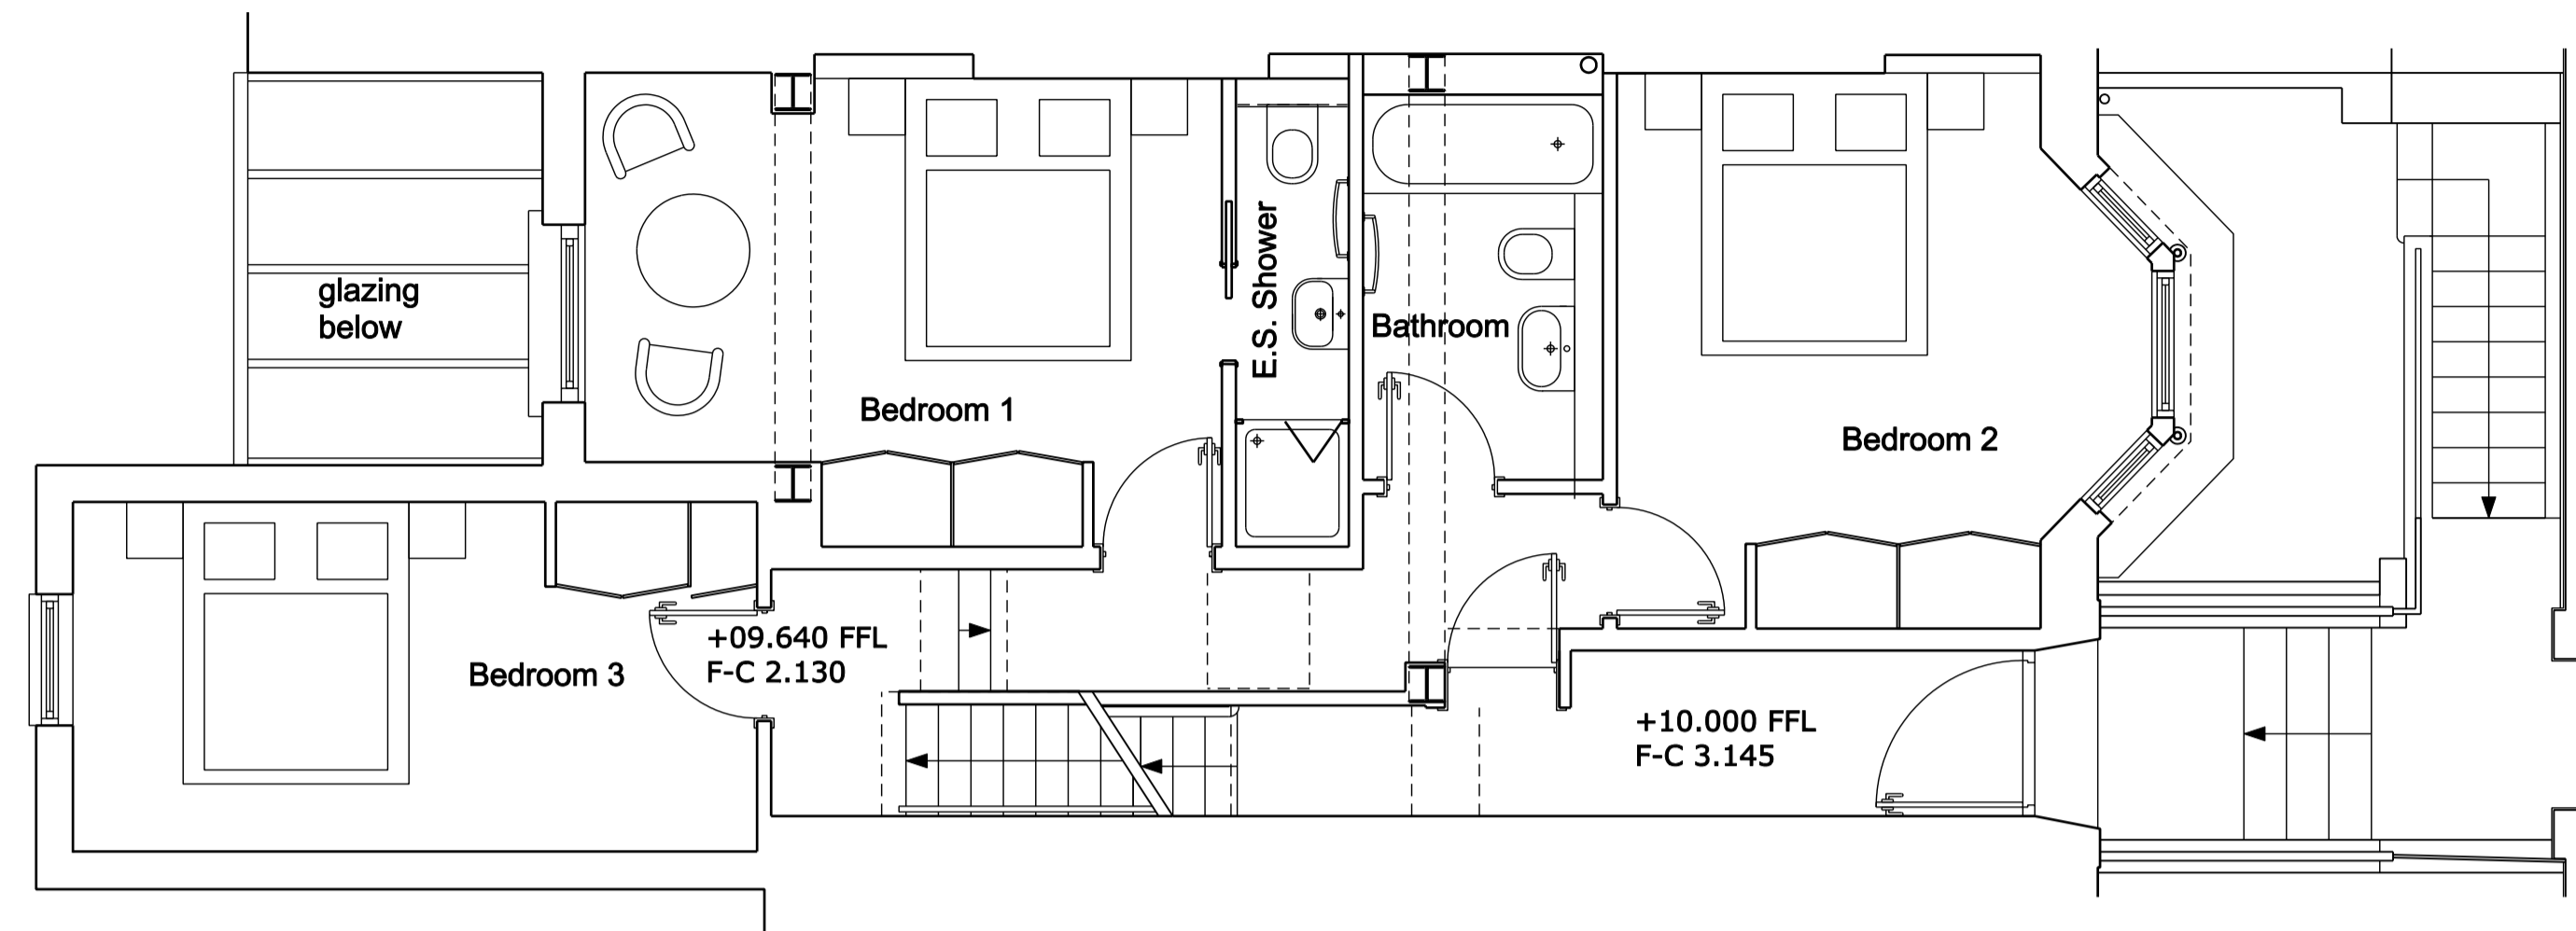

Upper Ground Floor Plan as Proposed

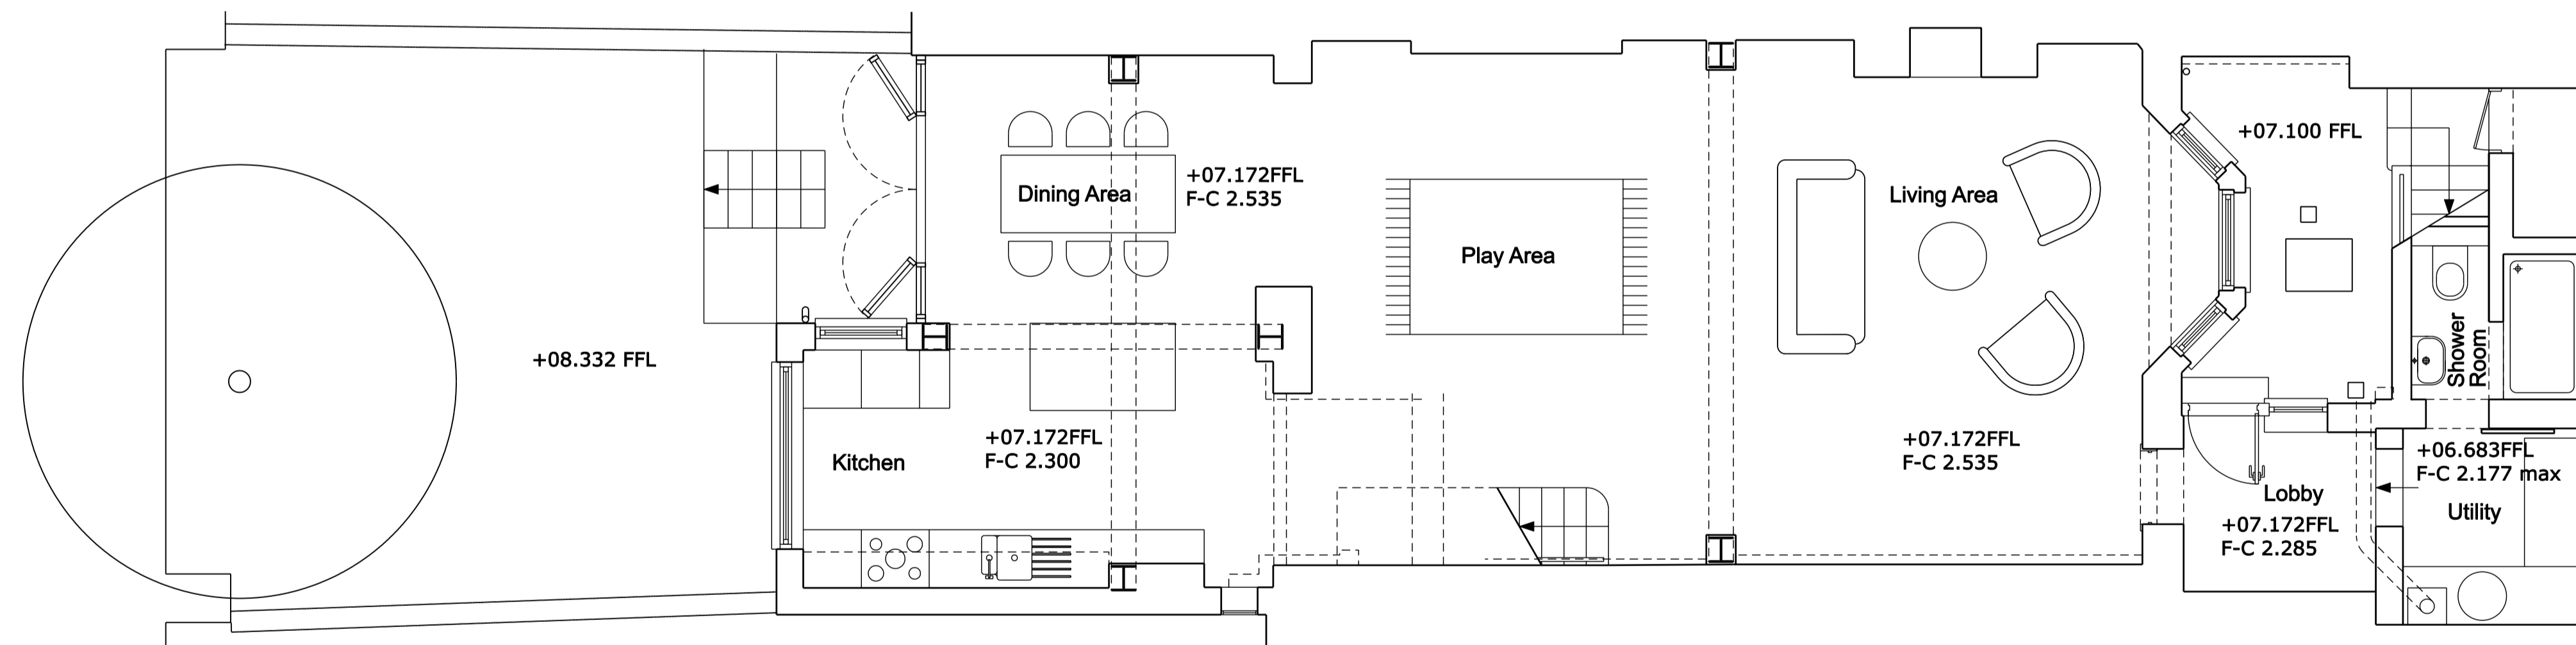

Lower Ground Floor Plan as Proposed

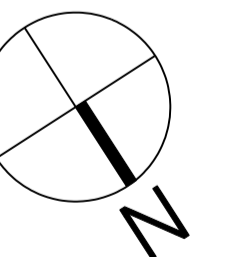

<p>Scale </p> <p>Notes 1. Do not scale from this drawing. 2. Survey indicative only. Contractor to undertake own surveys and investigations.</p>	<p>Revision A Date 09.11.'18 Change Internal reconfigurations and rear extension added</p>	<p>Project 45 Fitzroy Road, NW1 8TP</p>	<p>Reference FIT45</p>
	<p>Wilton Studio</p> <p>1 Pitwell Mews T: 020 7502 2599 London E8 1FH F: 070 0604 0213 United Kingdom E: info@wiltonstudio.eu</p>	<p>Drawing Title Floor Plans as Proposed</p>	<p>Scale 1:100 @A3</p>
			<p>Dwg. No. 100</p>
			<p>Rev. A</p>



Street Elevation as Proposed
(no change from consent 20183463P)



Rear Elevation as Proposed



Notes
1. Do not scale from this drawing.
2. Survey indicative only. Contractor to undertake own surveys and investigations.

Revision	Date	Change
A	09.11.'18	Rear annex and conservatory modified

Project
45 Fitzroy Road, NW1 8TP

Reference
FIT45


Wilton Studio

Drawing Title
Elevations as Proposed


1 Pitwell Mews
London E8 1FH
United Kingdom
T: 020 7502 2599
F: 070 0604 0213
E: info@wiltonstudio.eu

Scale
1:100 @A3
Date
July 2018

Dwg. No.
110
Rev.
A

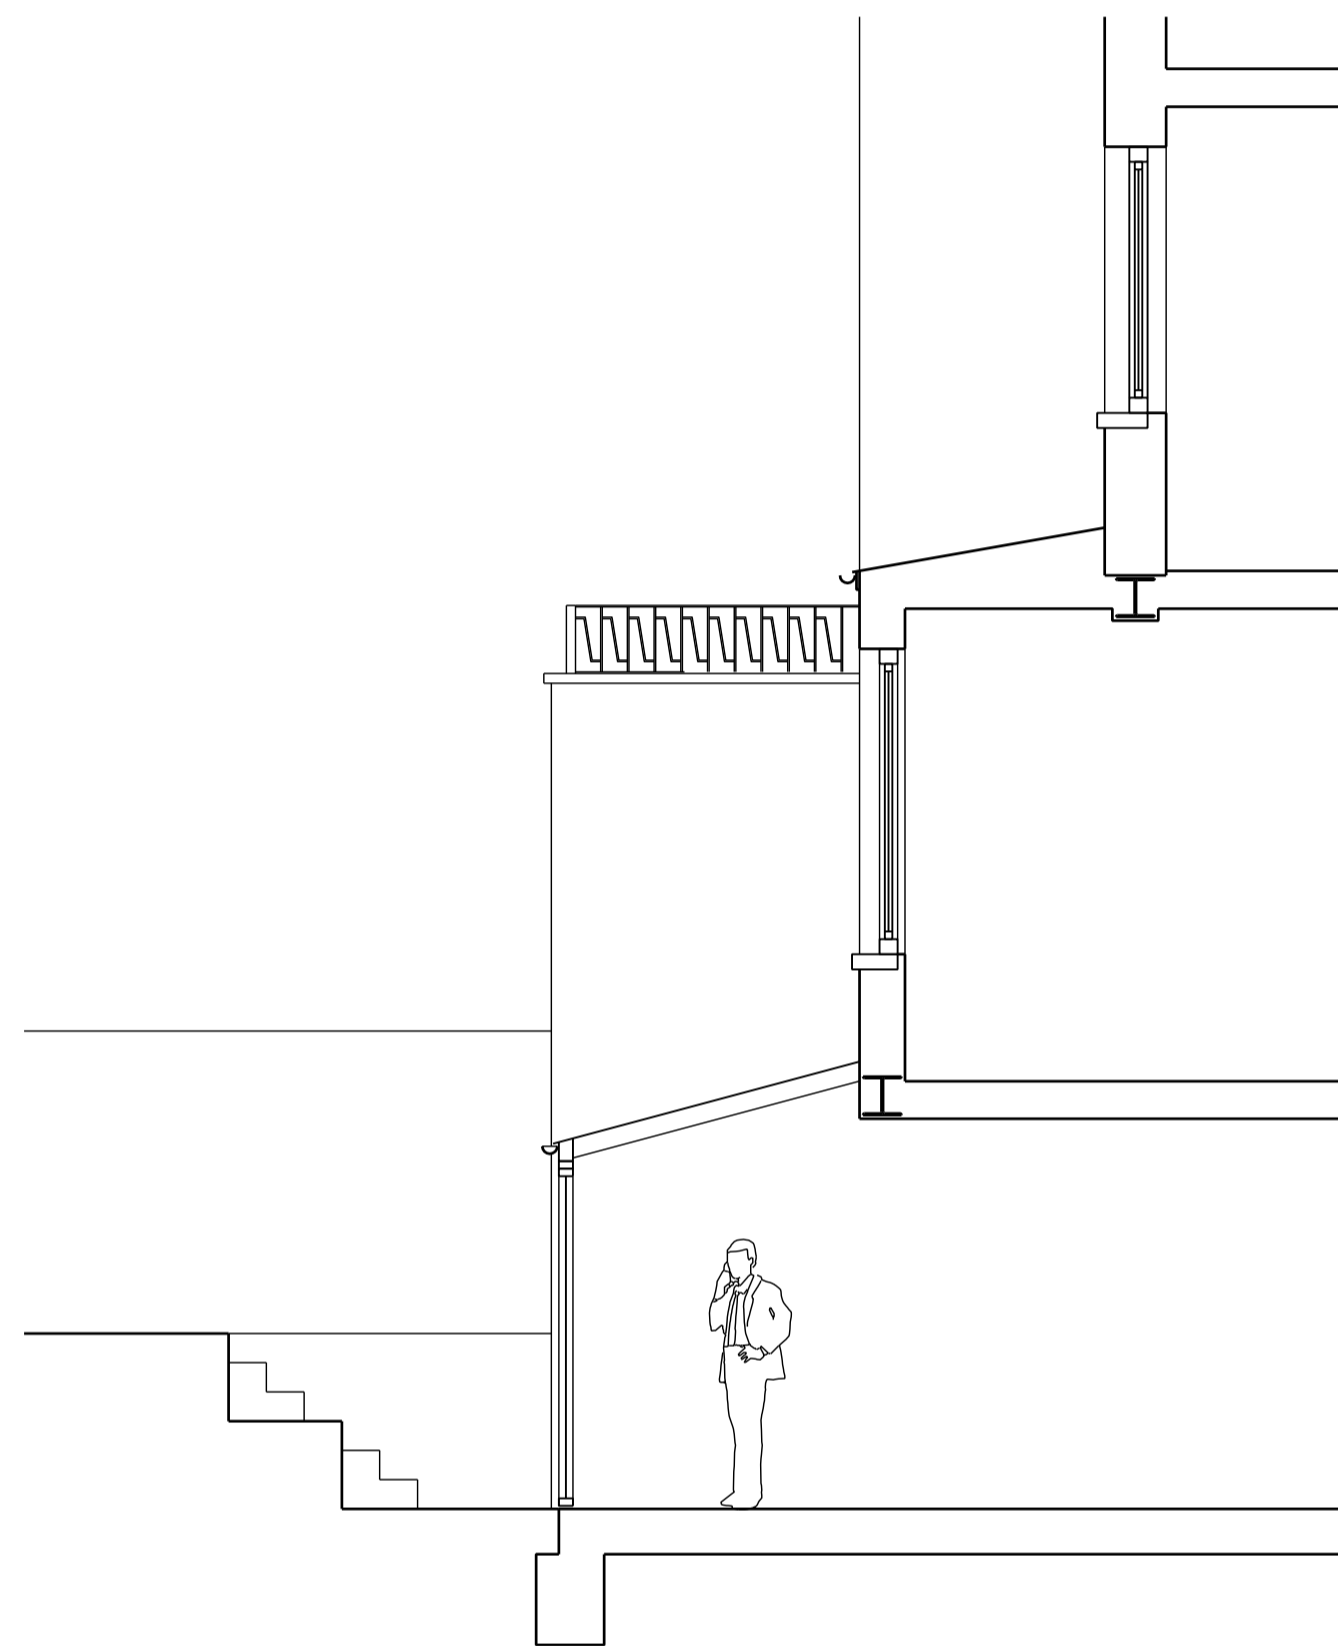

Partial Long Section Through Conservatory as Proposed

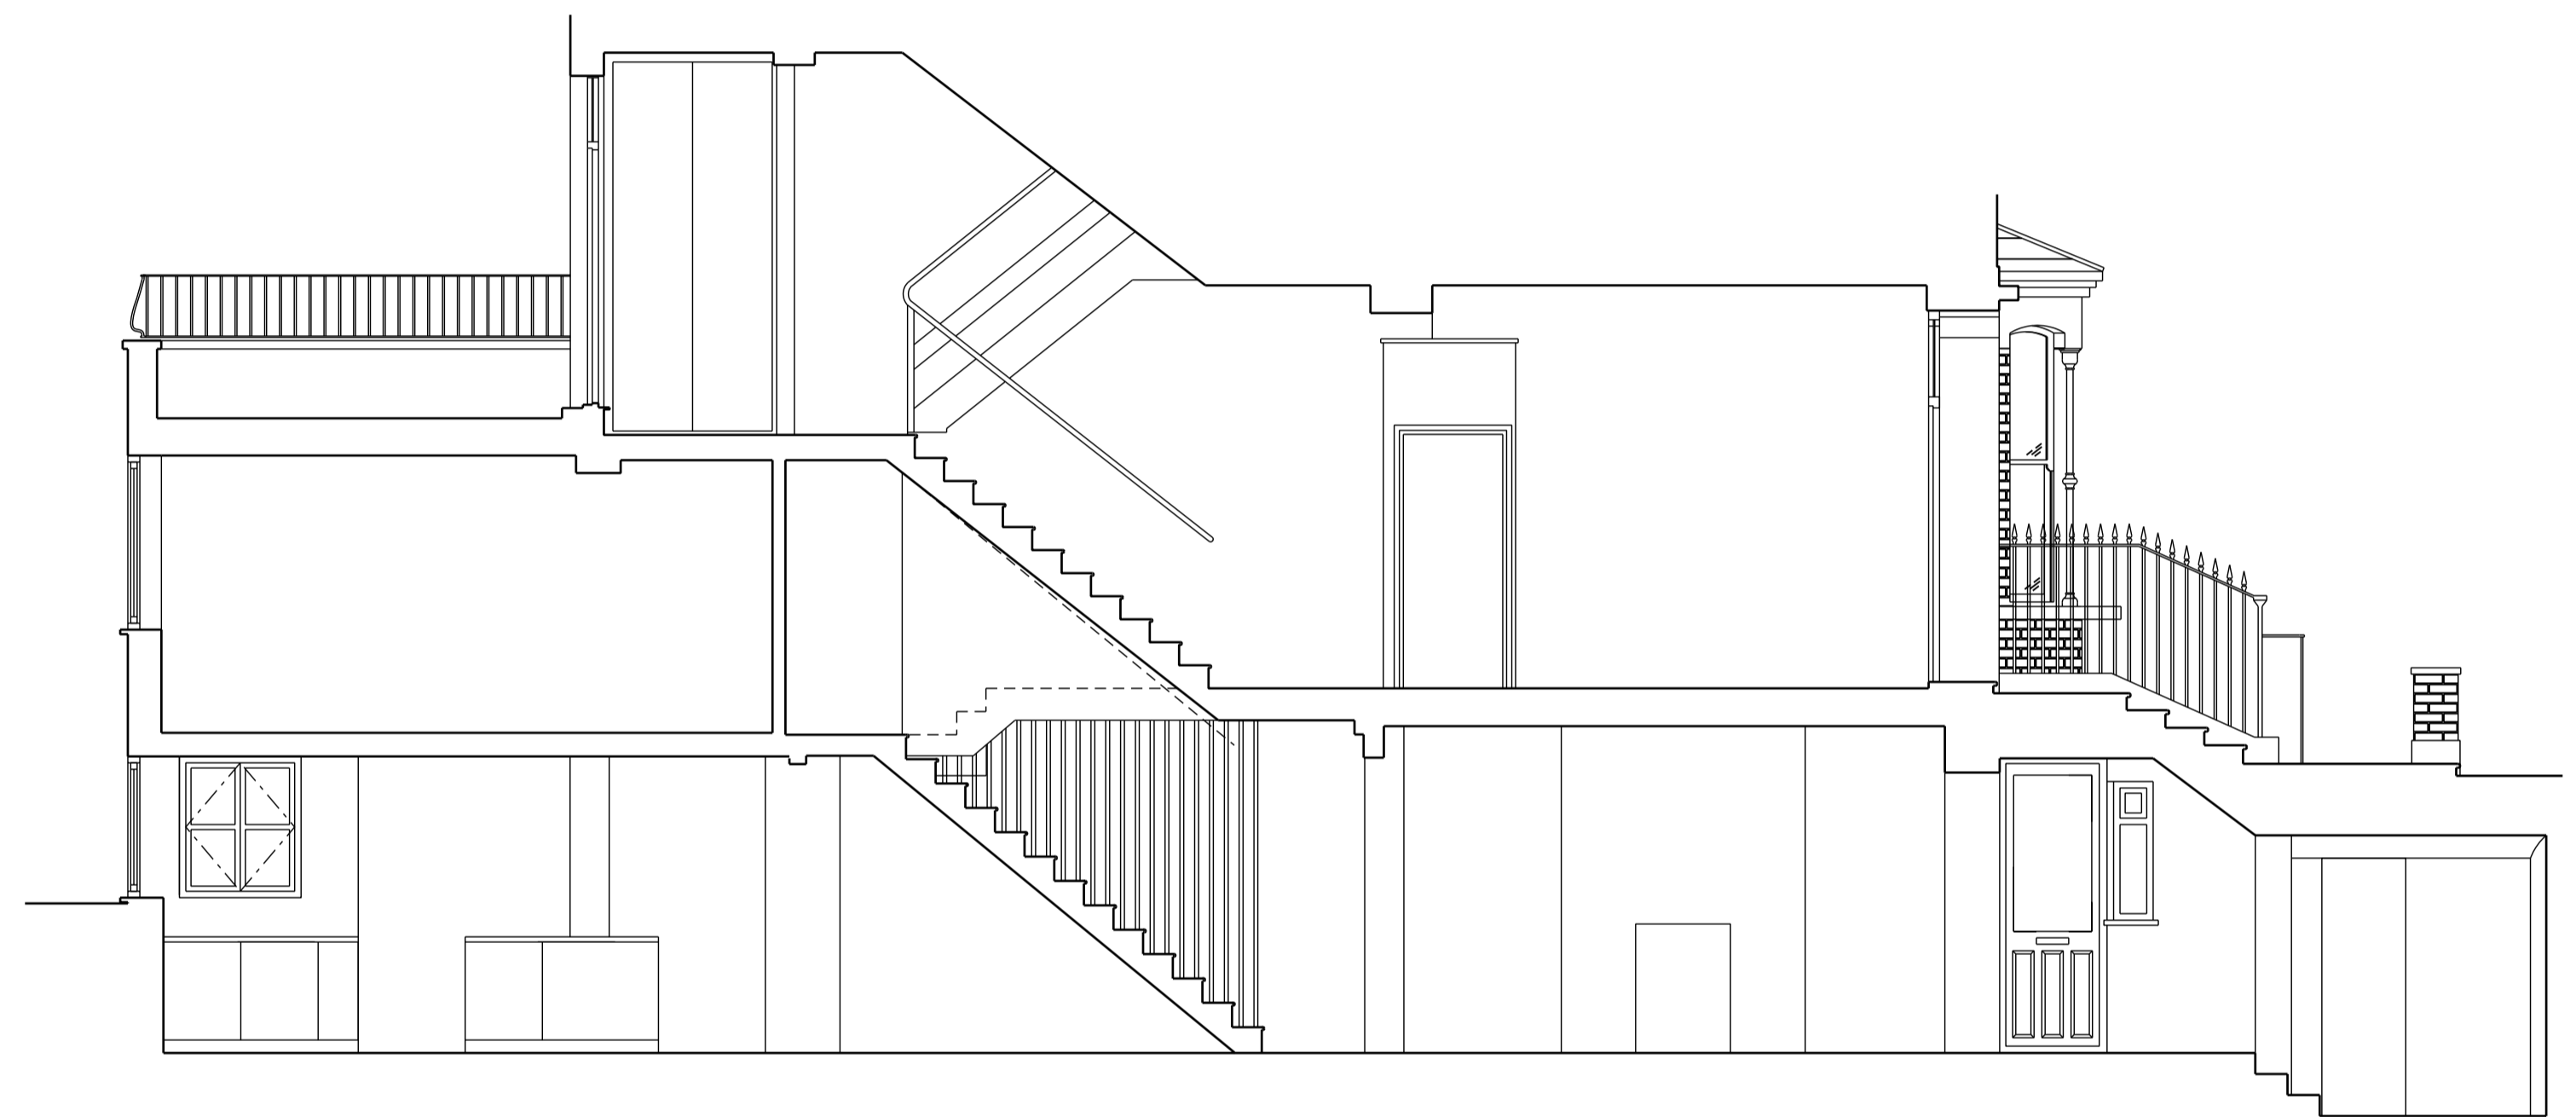

Long Section through Stairs as Proposed



Notes
 1. Do not scale from this drawing.
 2. Survey indicative only. Contractor to undertake own surveys and investigations.

Revision	Date	Change
A	29.10.'18	Section through conservatory added
B	09.11.'18	Minor amendments

Project 45 Fitzroy Road, NW1 8TP		Reference FIT45	
Wilton Studio		Drawing Title Section as Proposed	
1 Pitwell Mews London E8 1FH United Kingdom	T: 020 7502 2599 F: 070 0604 0213 E: info@wiltonstudio.eu	Scale 1:100 @A3	Date July 2018
Dwg. No. 120	Rev. B		