


DO NOT SCALE FROM THIS DRAWING

Figured dimensions only are to be taken from this drawing. All dimensions are to be checked on site before any work is put in hand. If in doubt, ask.

All SHH drawings to be read in conjunction with relevant SHH Finishes, Sanitaryware, Lighting & Ironmongery schedules.


Any discrepancies to be highlighted to SHH prior to procurement and in good time.

Copyright © Spence Harris Hogan Limited 2018
Registered in England & Wales. Registered No. 261 0615
SHH is the trading name of Spence Harris Hogan Limited

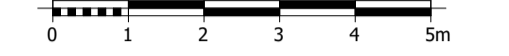

Legends & Notes:

1: EXISTING CROSSES AROUND ROUNDELS TO BE ROTATED 45 DEGREES.

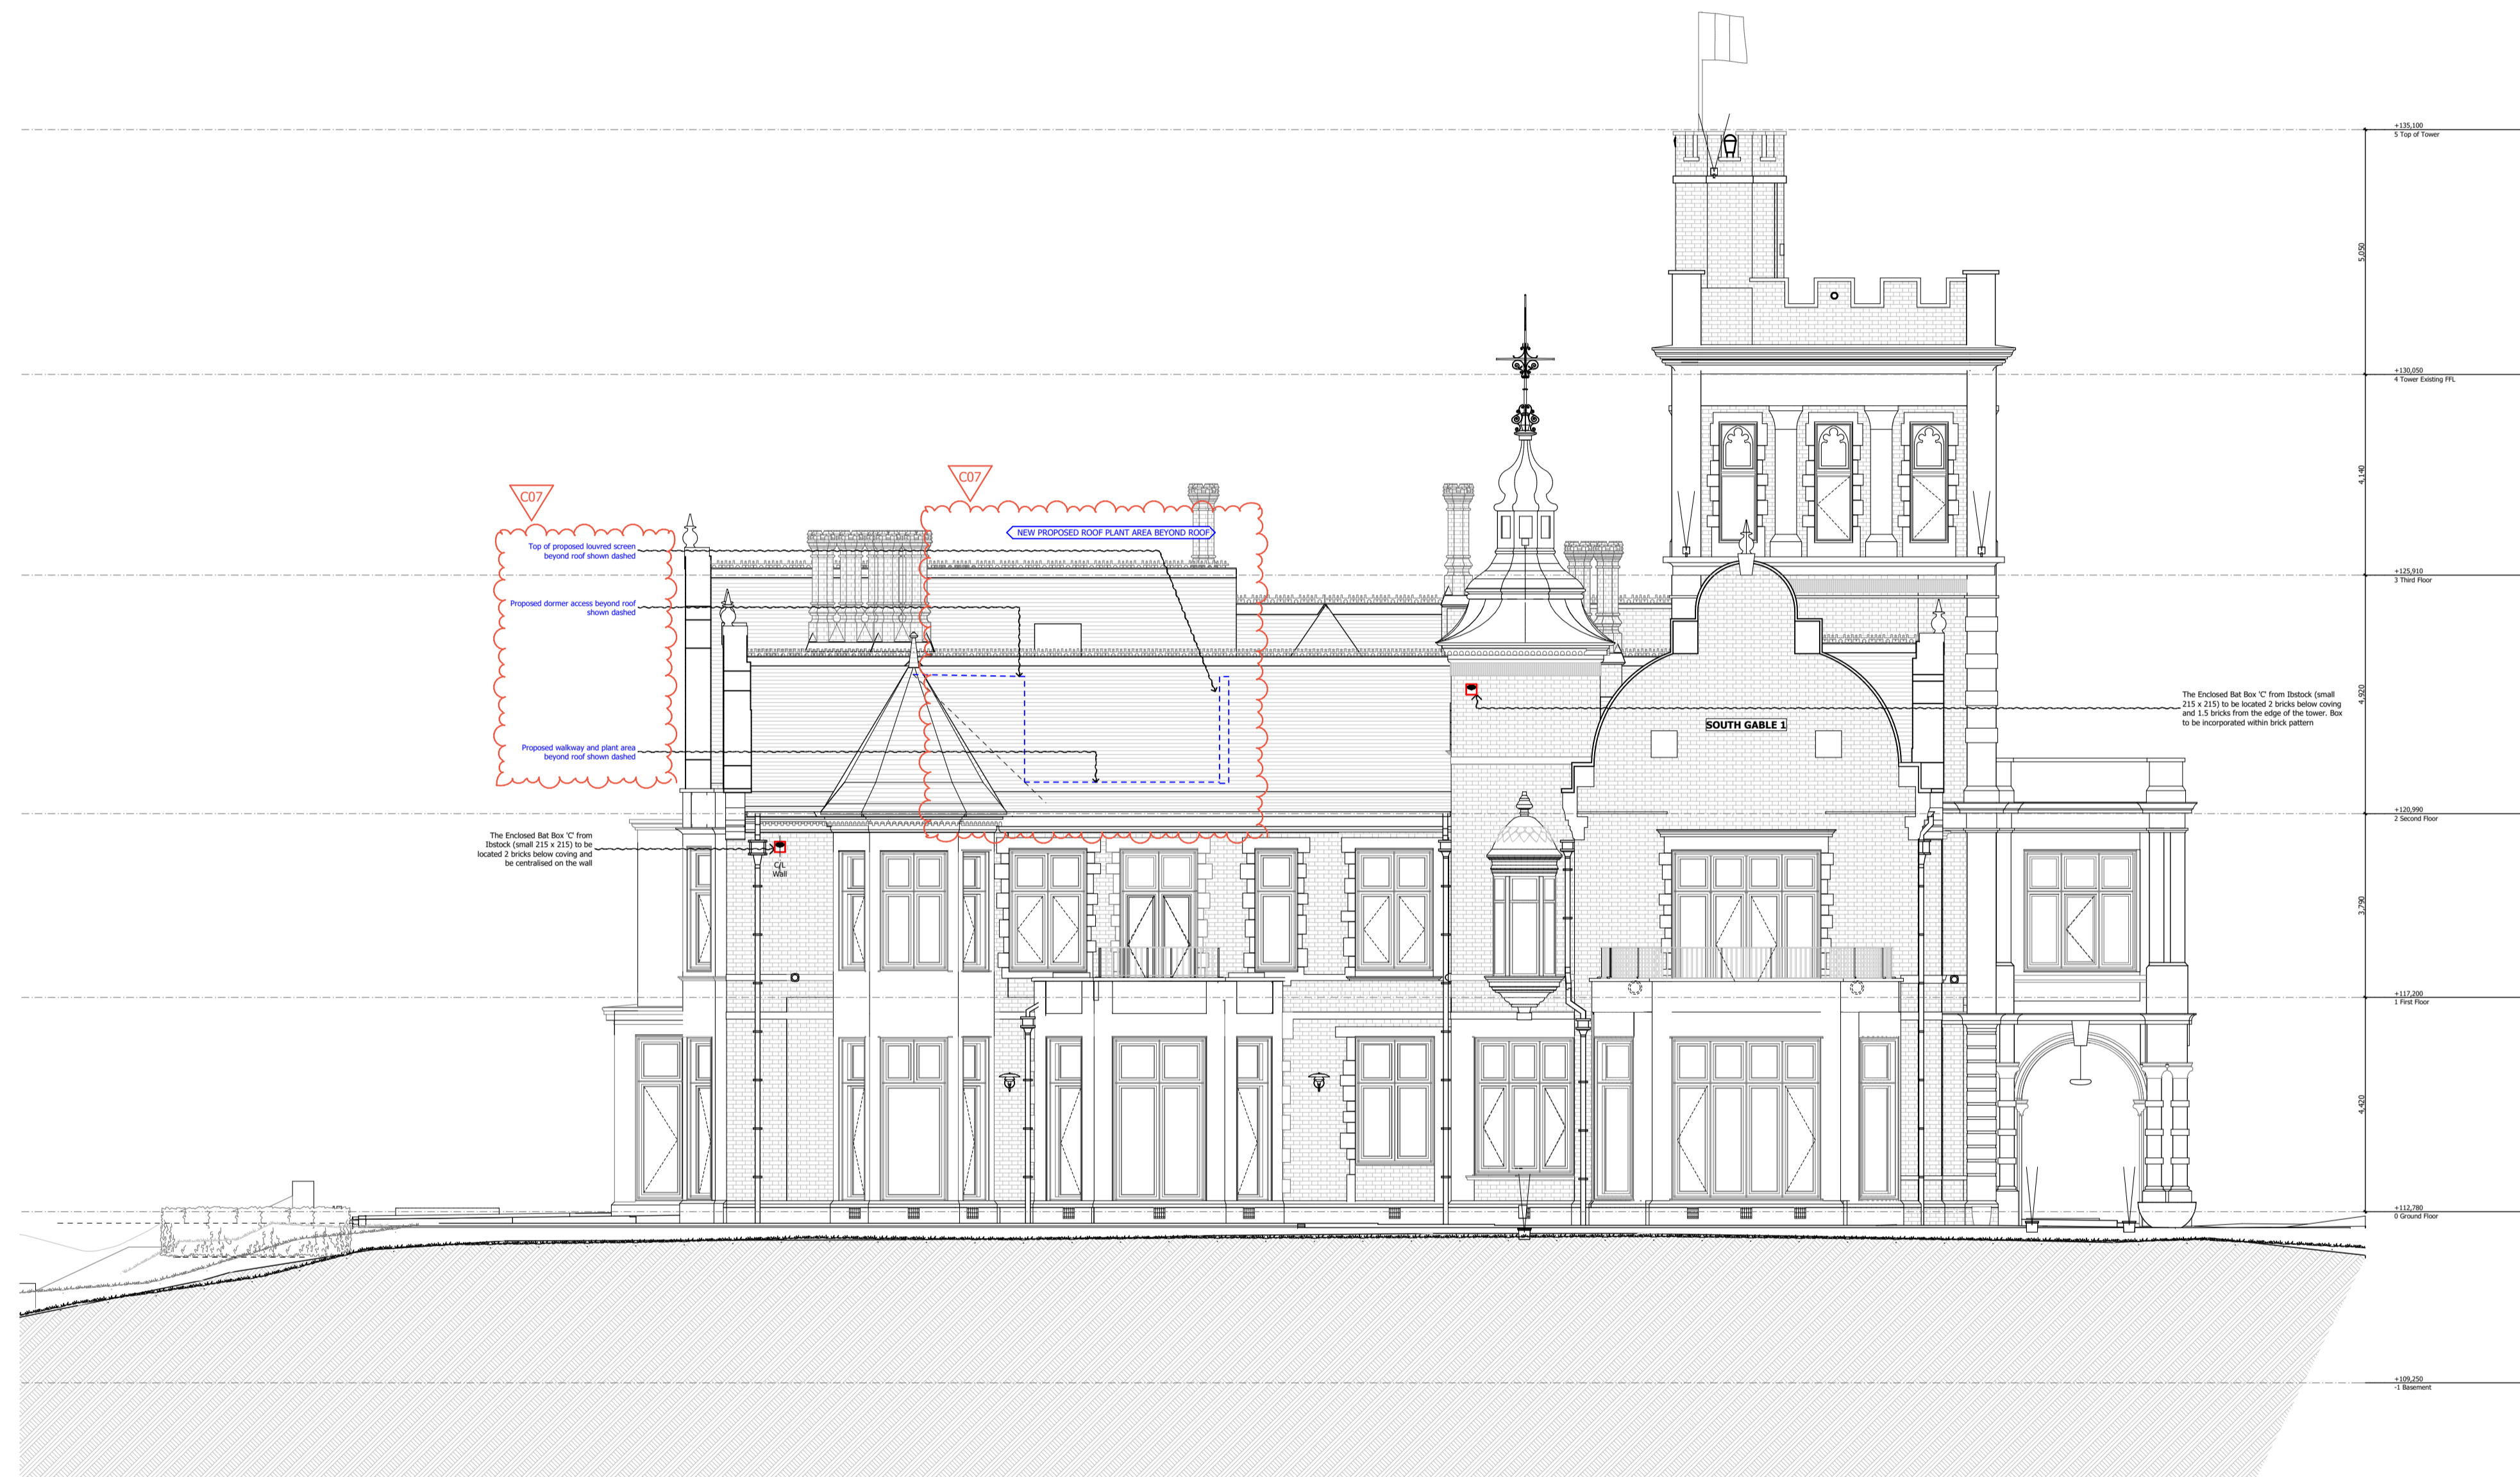

PL07 15/10/2018	NON-MATERIAL AMENDMENT	ZS	
PL06 13.06.2018	PLANNING AMENDMENT	JD	
PL05 18/04/2018	PLANNING AMENDMENT	CK	
Rev	Date	Descriptor	Athr.



1 Vencourt Place, Ravenscourt Park
Hammersmith, London W6 9NU
Phone: +44 (0) 20 8600 4171 Email info@shh.co.uk
shh.co.uk

Project:
Athlone House
Hampstead Lane
London
Client:
Private Client

Drawing Title:
(817) Planning Elevations - Proposed

South Elevation - Proposed

(Project number/DWG number_Revision: **(817)211_PL07** Checked: