





Notes
 Do not scale from this drawing. Any discrepancies are to be reported to the architect immediately. All dimensions will be taken on site prior to ordering and construction.
 Copyright remains with the architect. This drawing is to be read in conjunction with the notes specification and all other relevant information. No disclosure or copies may be made without prior written permission.

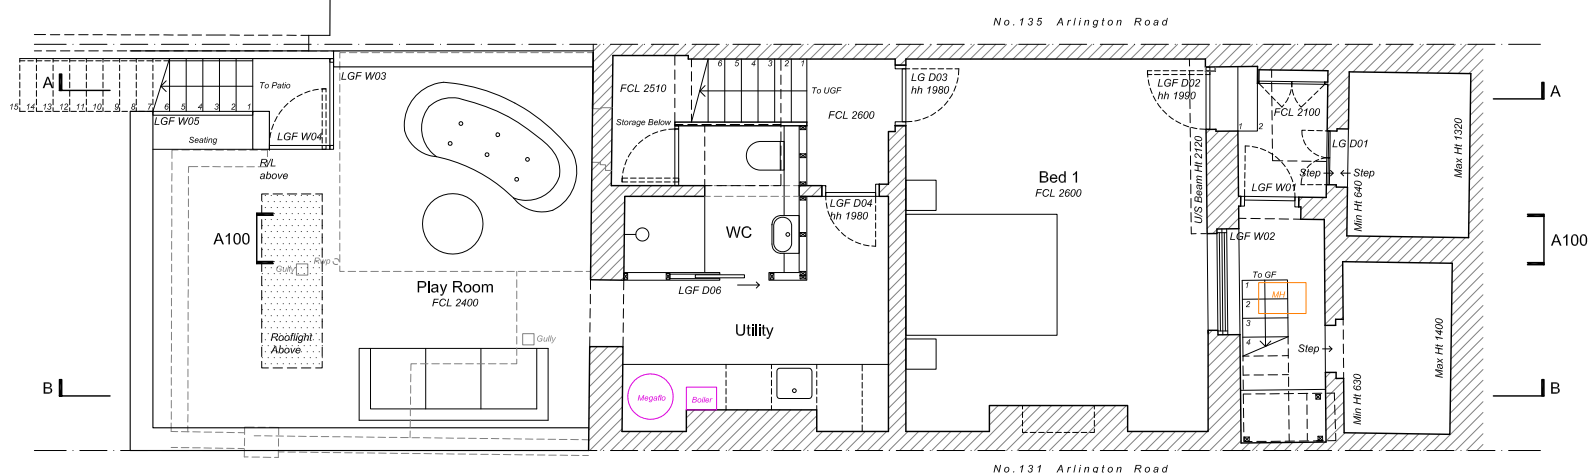

Proposed Lower Ground Floor Plan

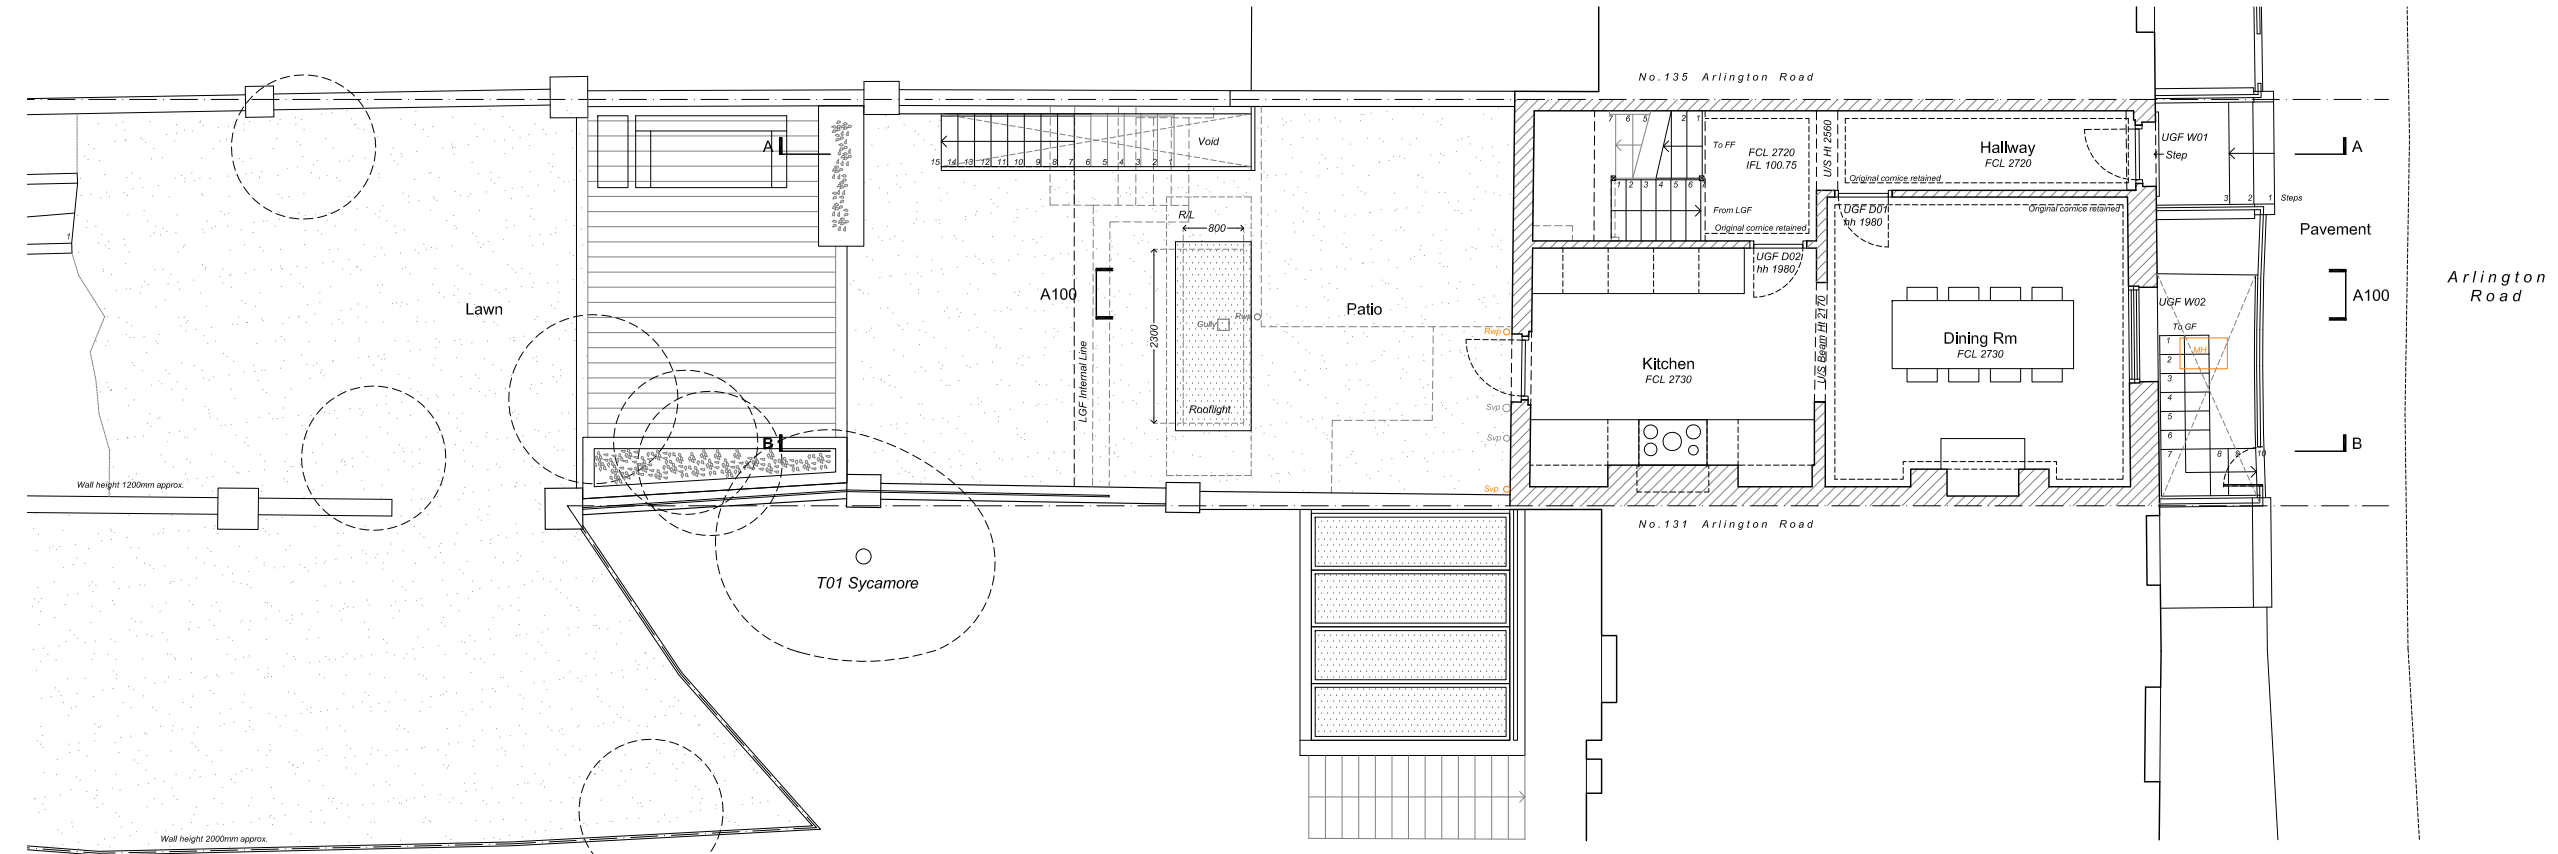

Proposed Upper Ground Floor Plan

DE DRAFT
 Architecture | Interiors
 144 Mare Street.
 London E8 3SG
 0208 533 0660
 dedraft.co.uk
 @dedraftlondon

Planning Issue
 Project 369
 133 Arlington Road. NW1 7ET
 Grant Parkinson + Masha Feigelman

Drawing No. A002
Proposed Floor Plans 1
 Scale 1:100 at A3 + 1:50 at A1

Drawn 01.10.18
 Stephanie Choi

Revisions
 E 14.03.18 Planning Amendment to Camden
 F 25.05.18 Planning Amendment to Camden
 G 01.10.18 Planning Amendment to Camden
 H 02.11.18 Planning Amendment to Camden