

CLIENT

Nick Rae,
WC1 Projects

ADDRESS

29-30 Kings Mews,
London,
WC1N 2JB

NOTE:
THESE PLANS ARE DRAFTED TO ASSIST THE CLIENT IN PURSUIT
OF PLANNING PERMISSION. THEY DO NOT CONSTITUTE ANY
GUARANTEE OF STRUCTURAL SUITABILITY OR SOUNDNESS. ANY
BUILDING WORKS UNDERTAKEN ON THE FOOT OF THESE PLANS
MUST BE UNDERTAKEN UNDER THE SUPERVISION OF A SUITABLY
QUALIFIED ARCHITECT OR ENGINEER. ALL WORKS MUST
COMPLY WITH BUILDING REGULATIONS CURRENT AT THE TIME
OF CONSTRUCTION. ALL WORKS MUST BE SUPERVISED WITH
DIMENSIONS TO BE CHECKED ON SITE.


Mark Date Description

Drawing No.	1
Drawn By	CS
Edited By	
Scale	1:100 A3
Date	10.11.18

SHEET TITLE

Proposed
Rear
Elevation

0141_PI_004

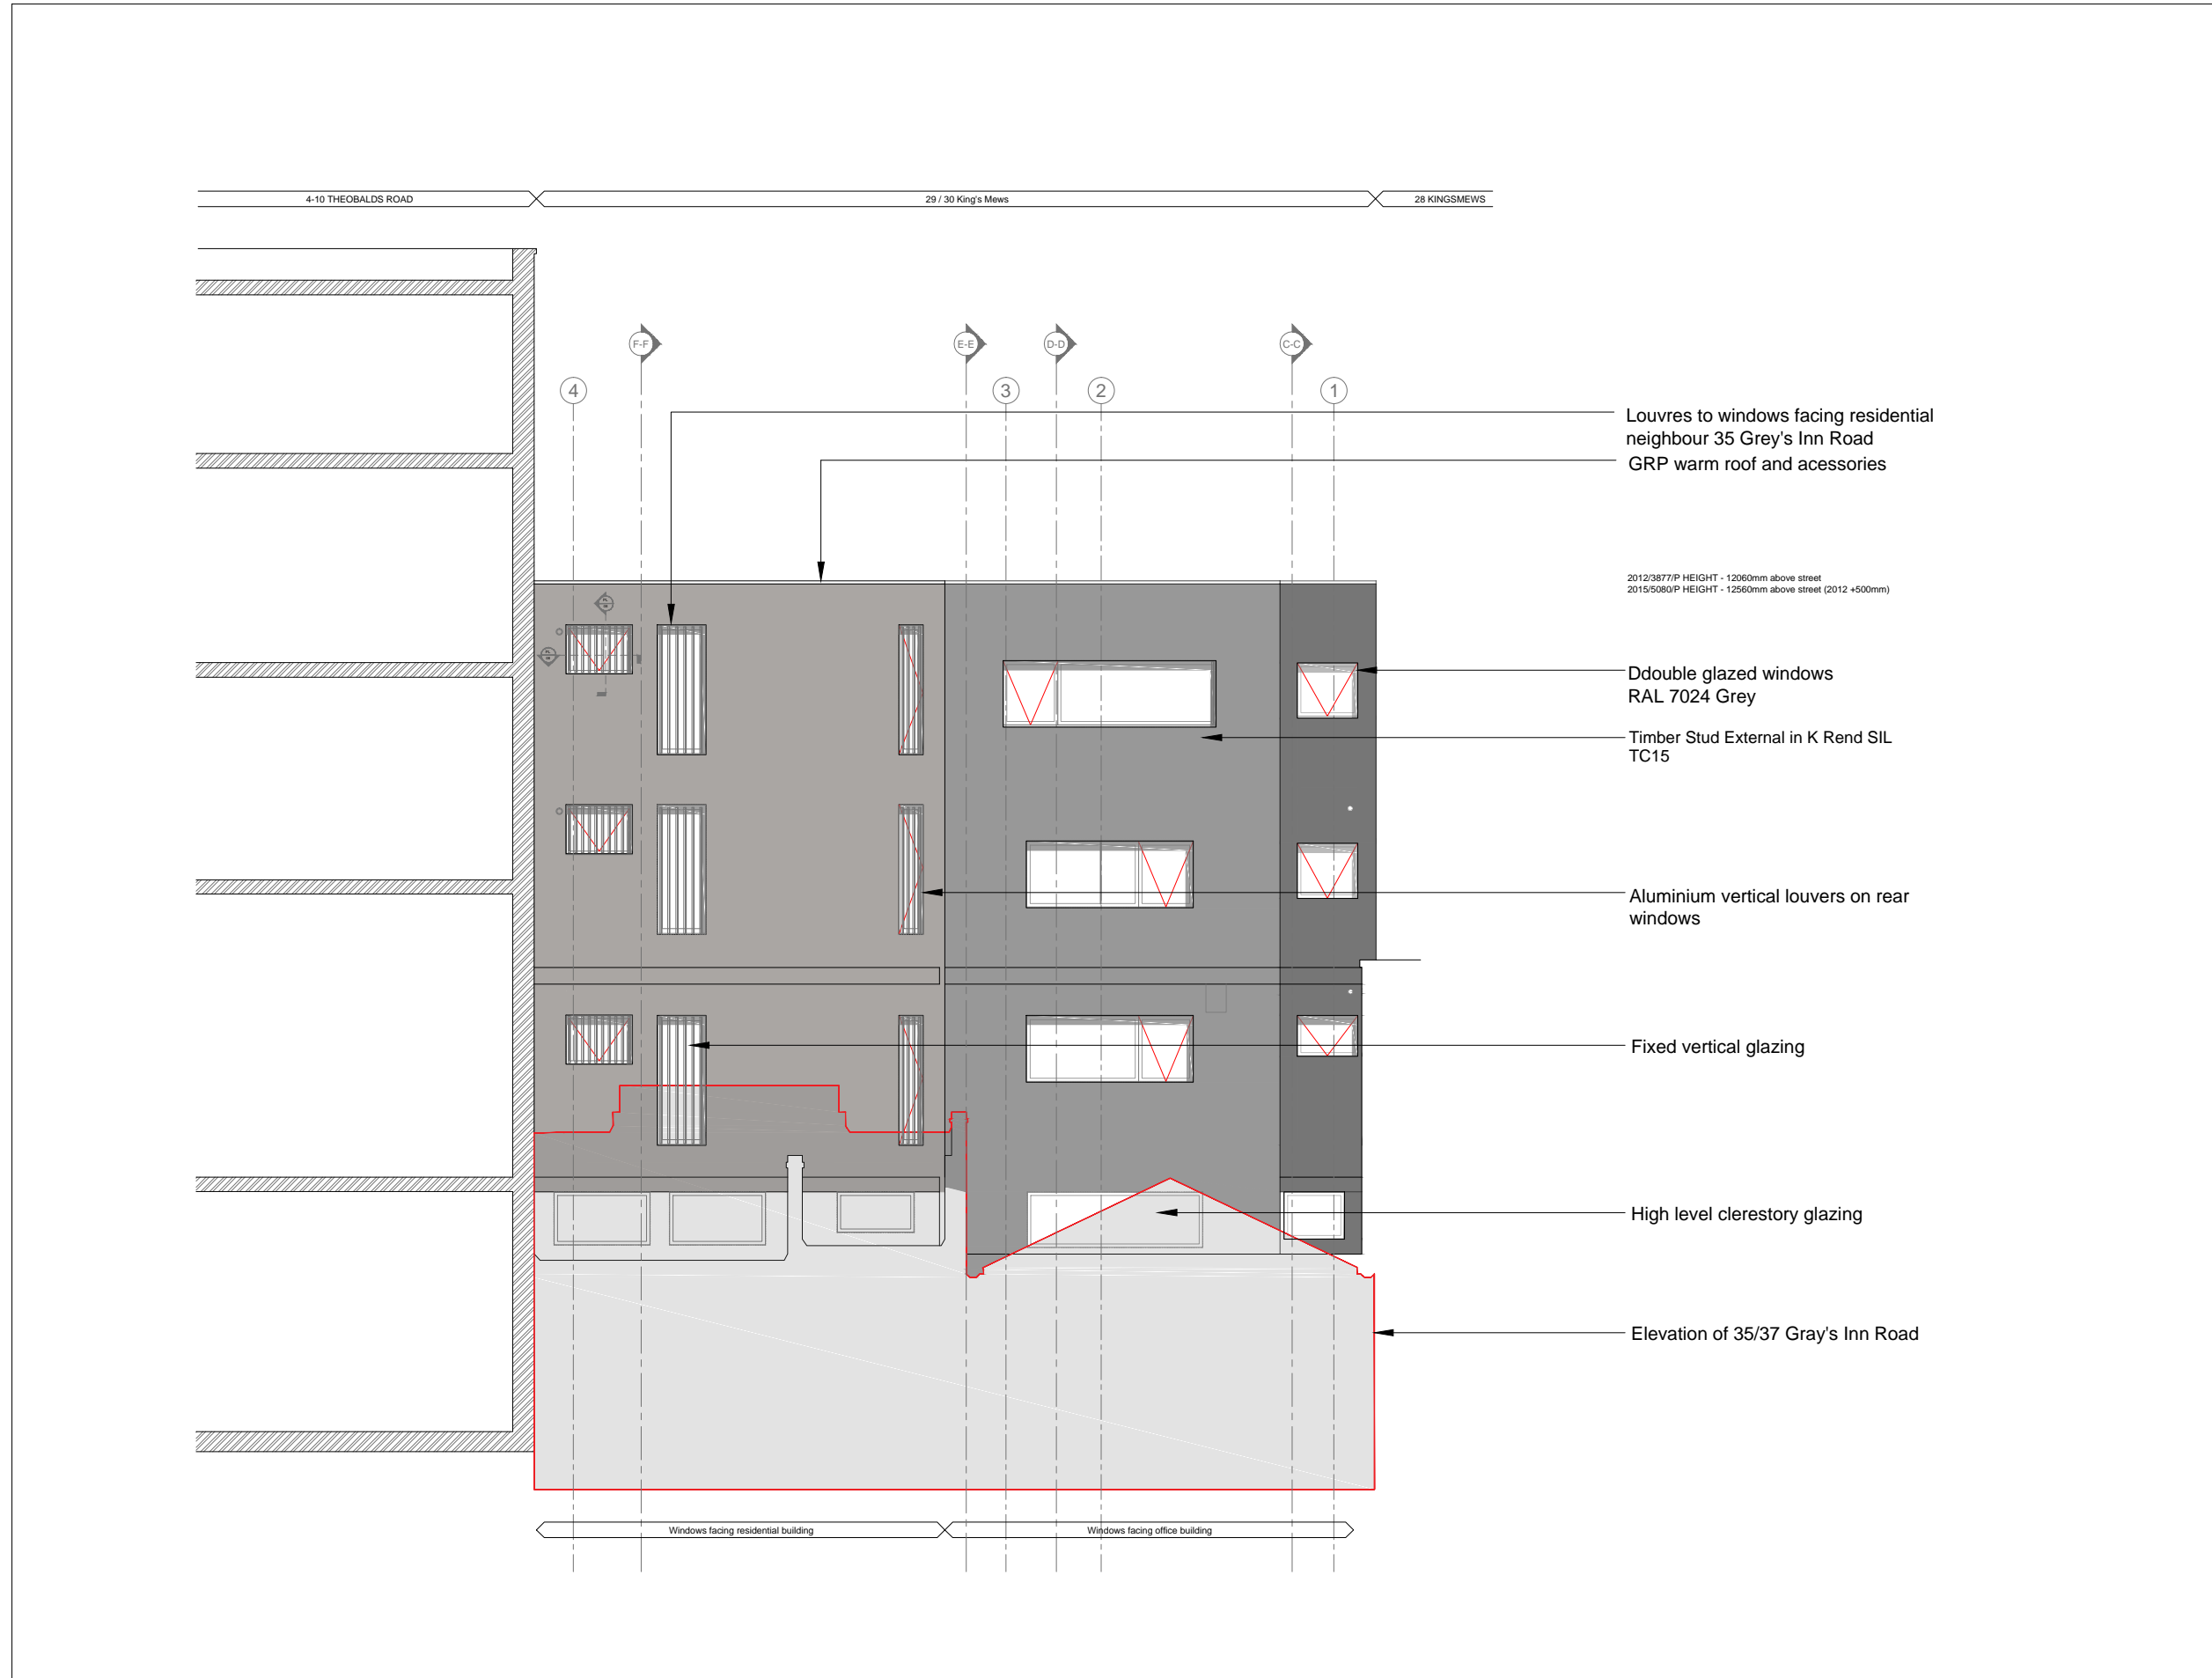

REAR ELEVATION