


Notes

Do not scale from this drawing. All dimensions are based on site by the contractor and are subject to change. The architect is not responsible for any errors or omissions in such dimensions to be the responsibility of the contractor. Report all drawing errors, omissions and discrepancies to the architect.


46 Mill Lane 48 Mill Lane 50 Mill Lane

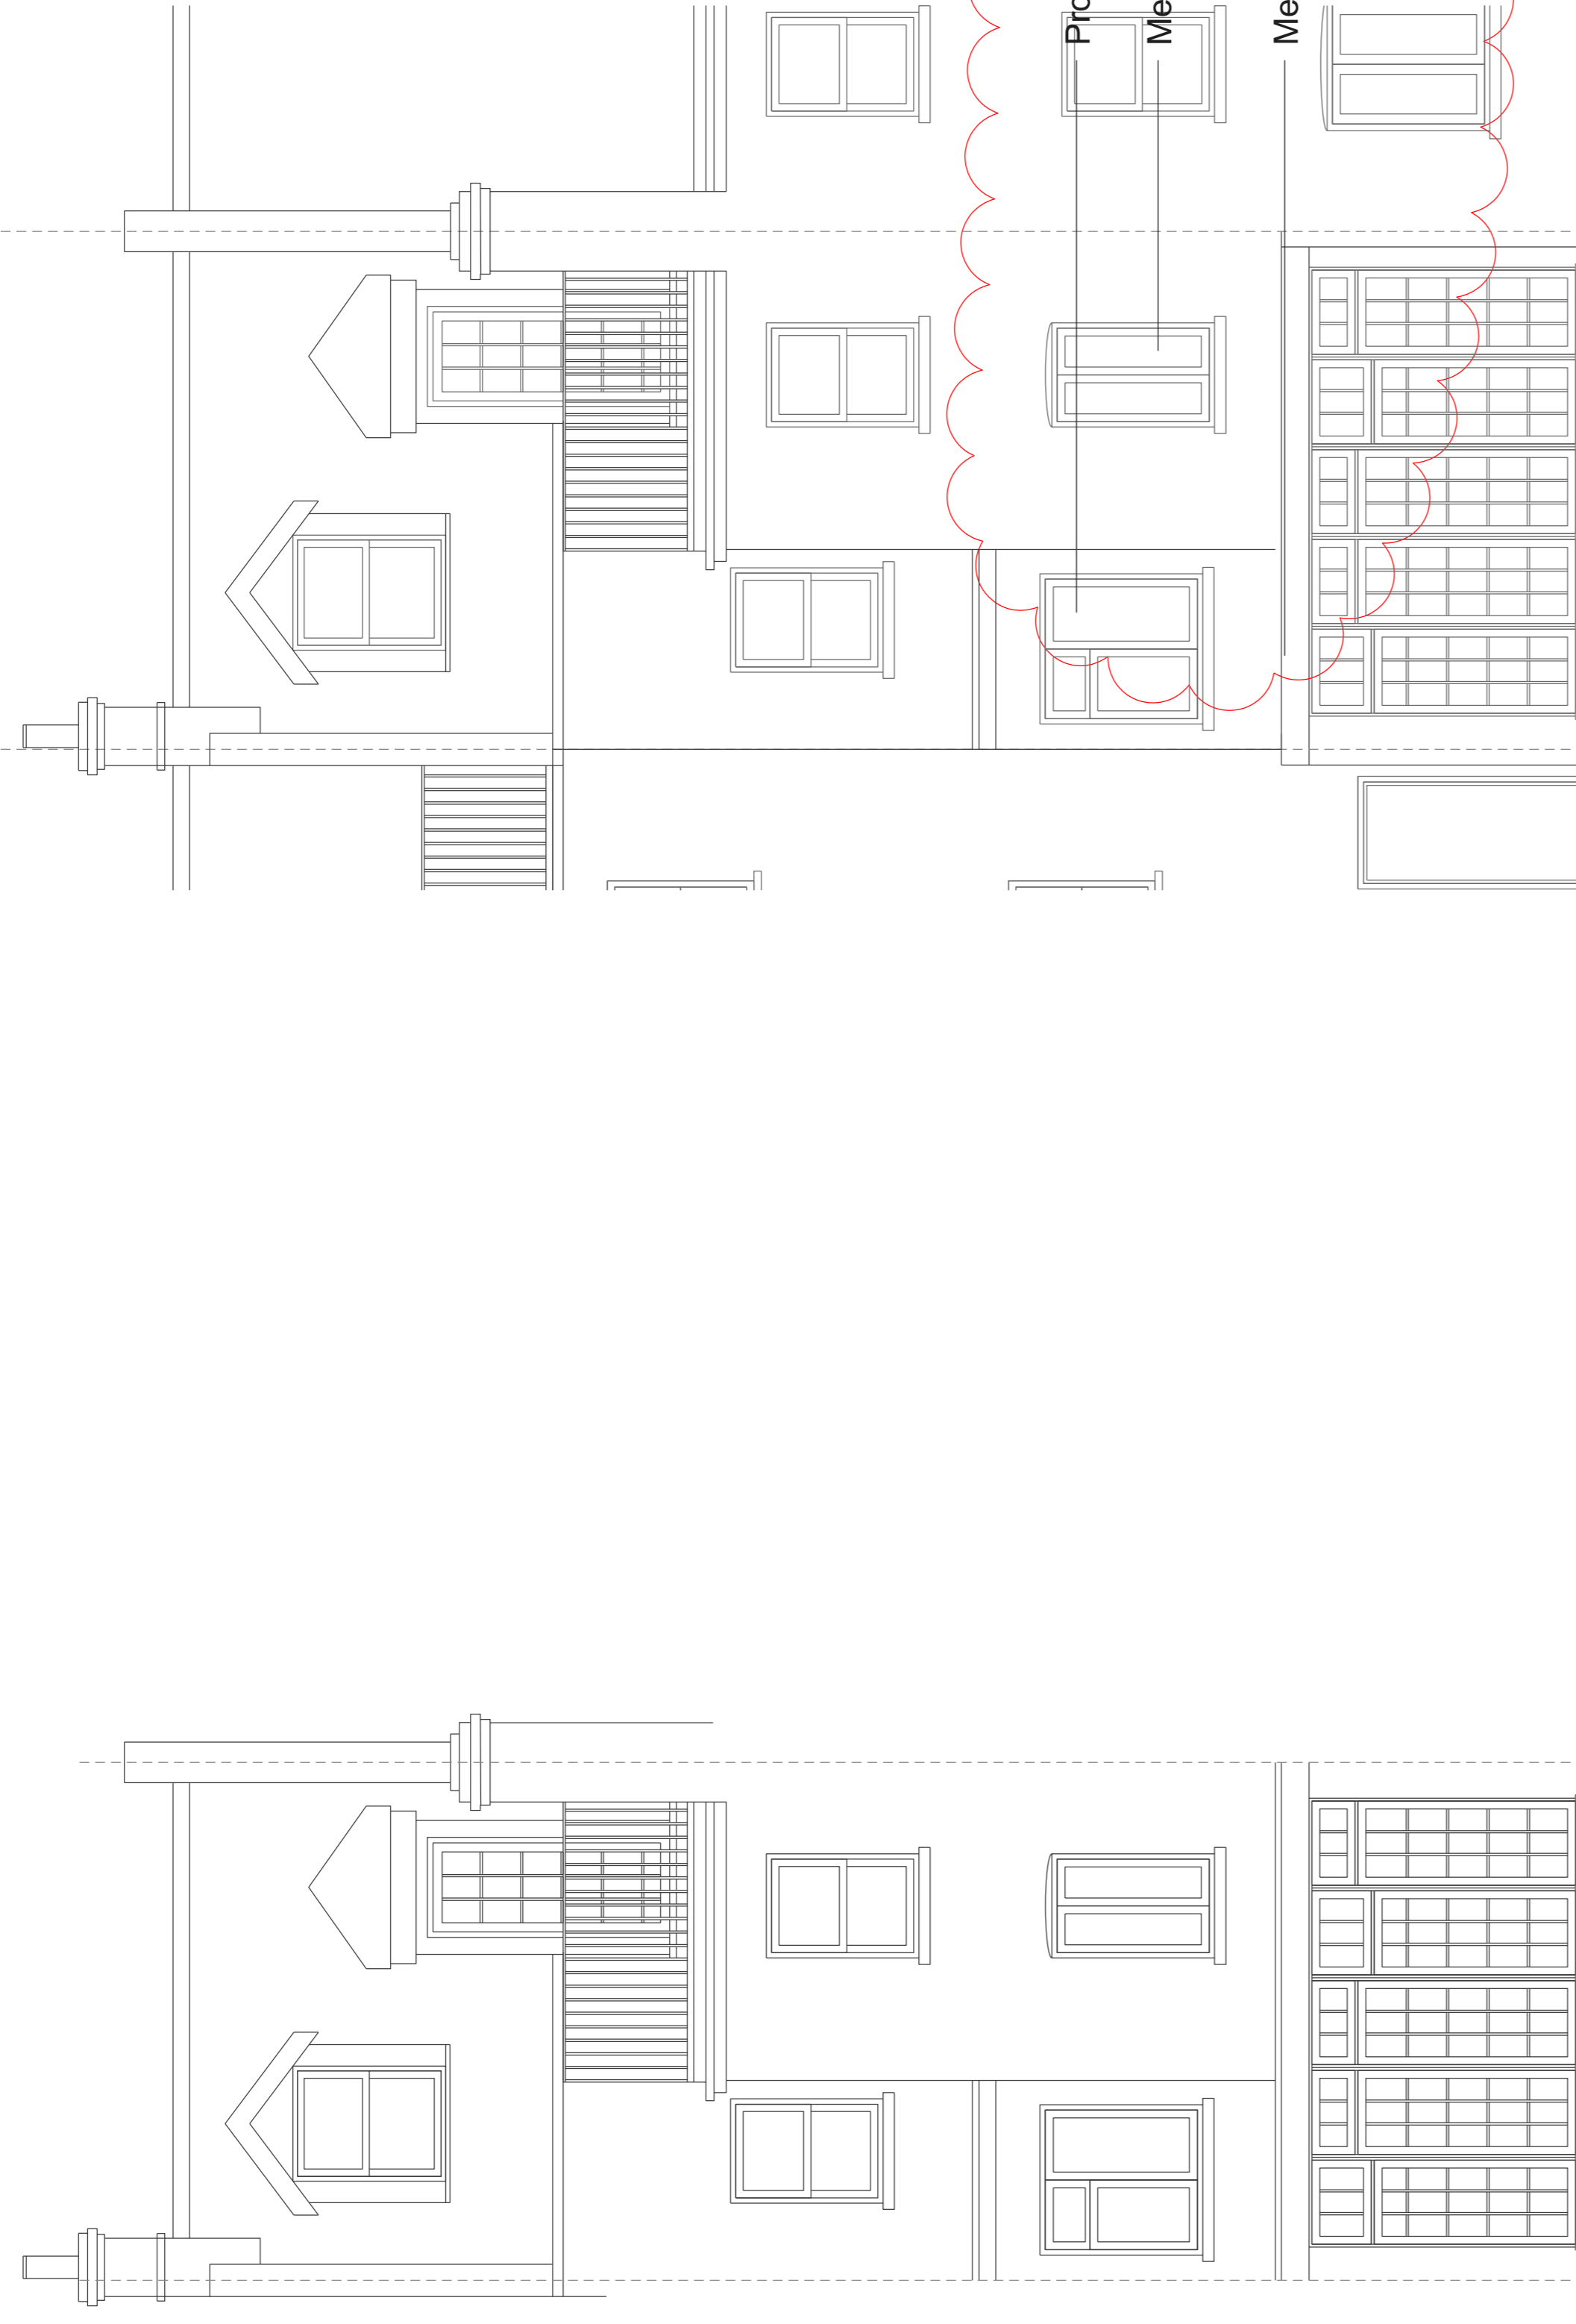


Rev	Date	Description
A	16-11-2018	Planning Amendment
-	19-07-2018	Planning Issue

REAR ELEVATION _ EXISTING

REAR ELEVATION _ PROPOSAL

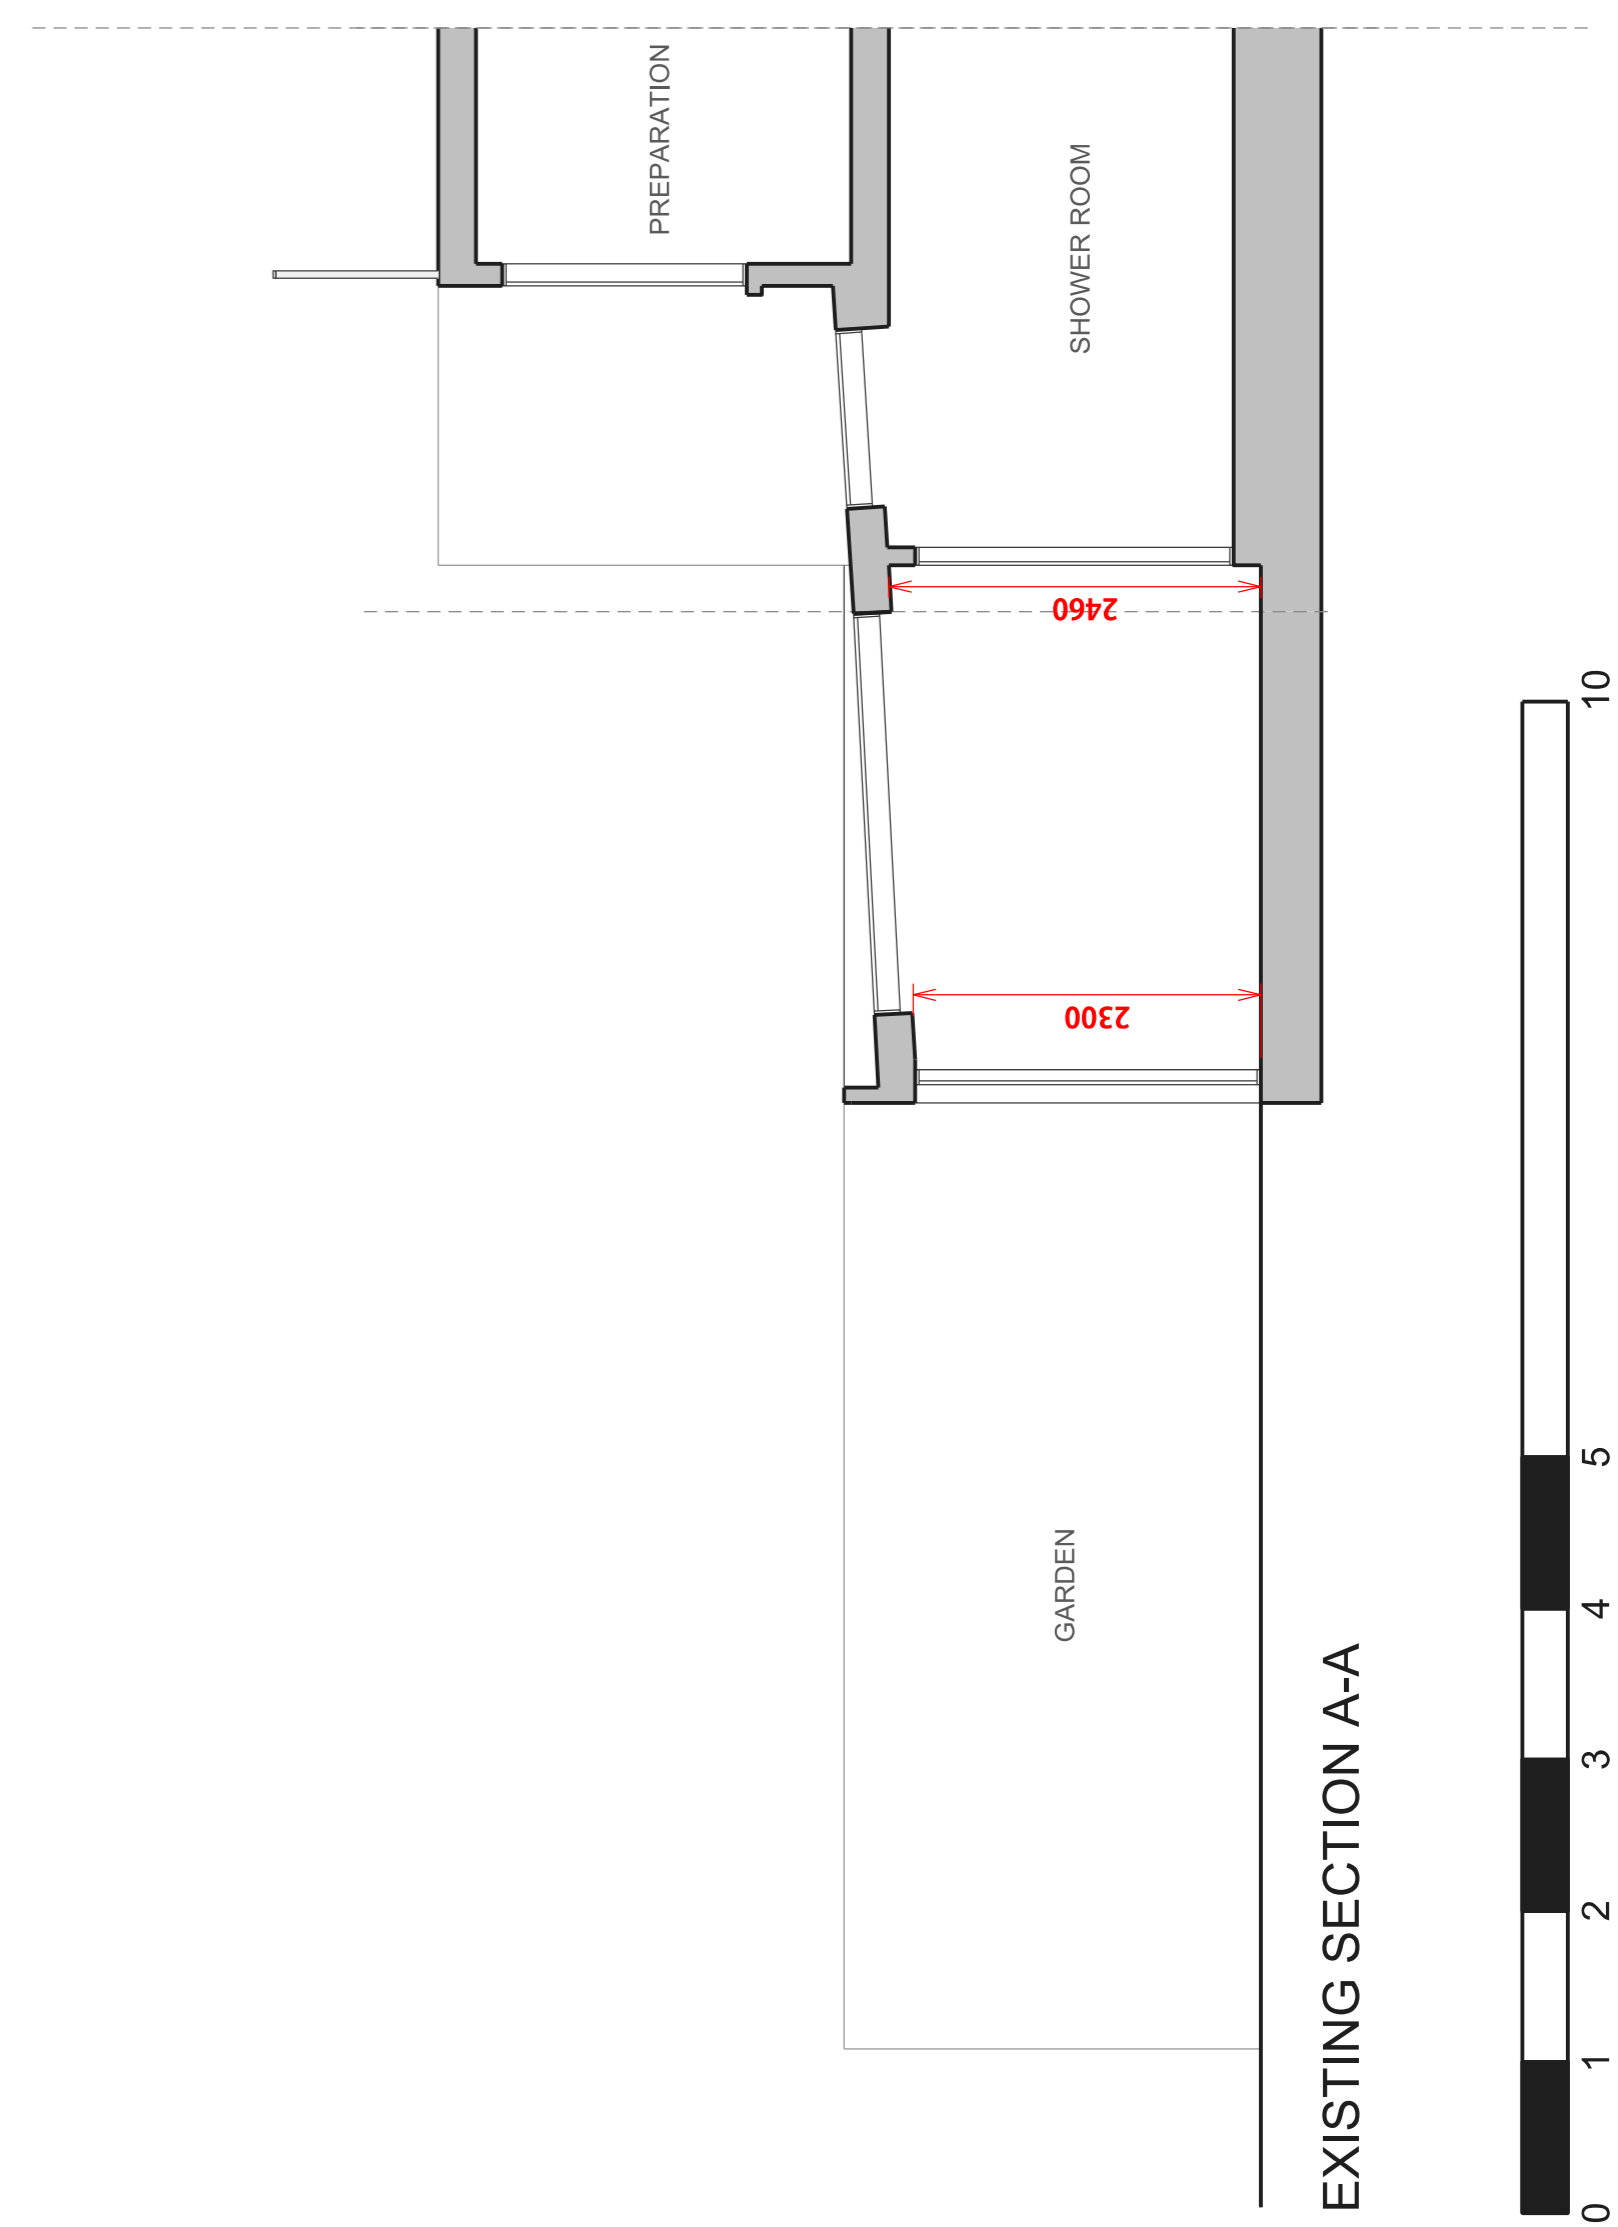

EXISTING SECTION A-A

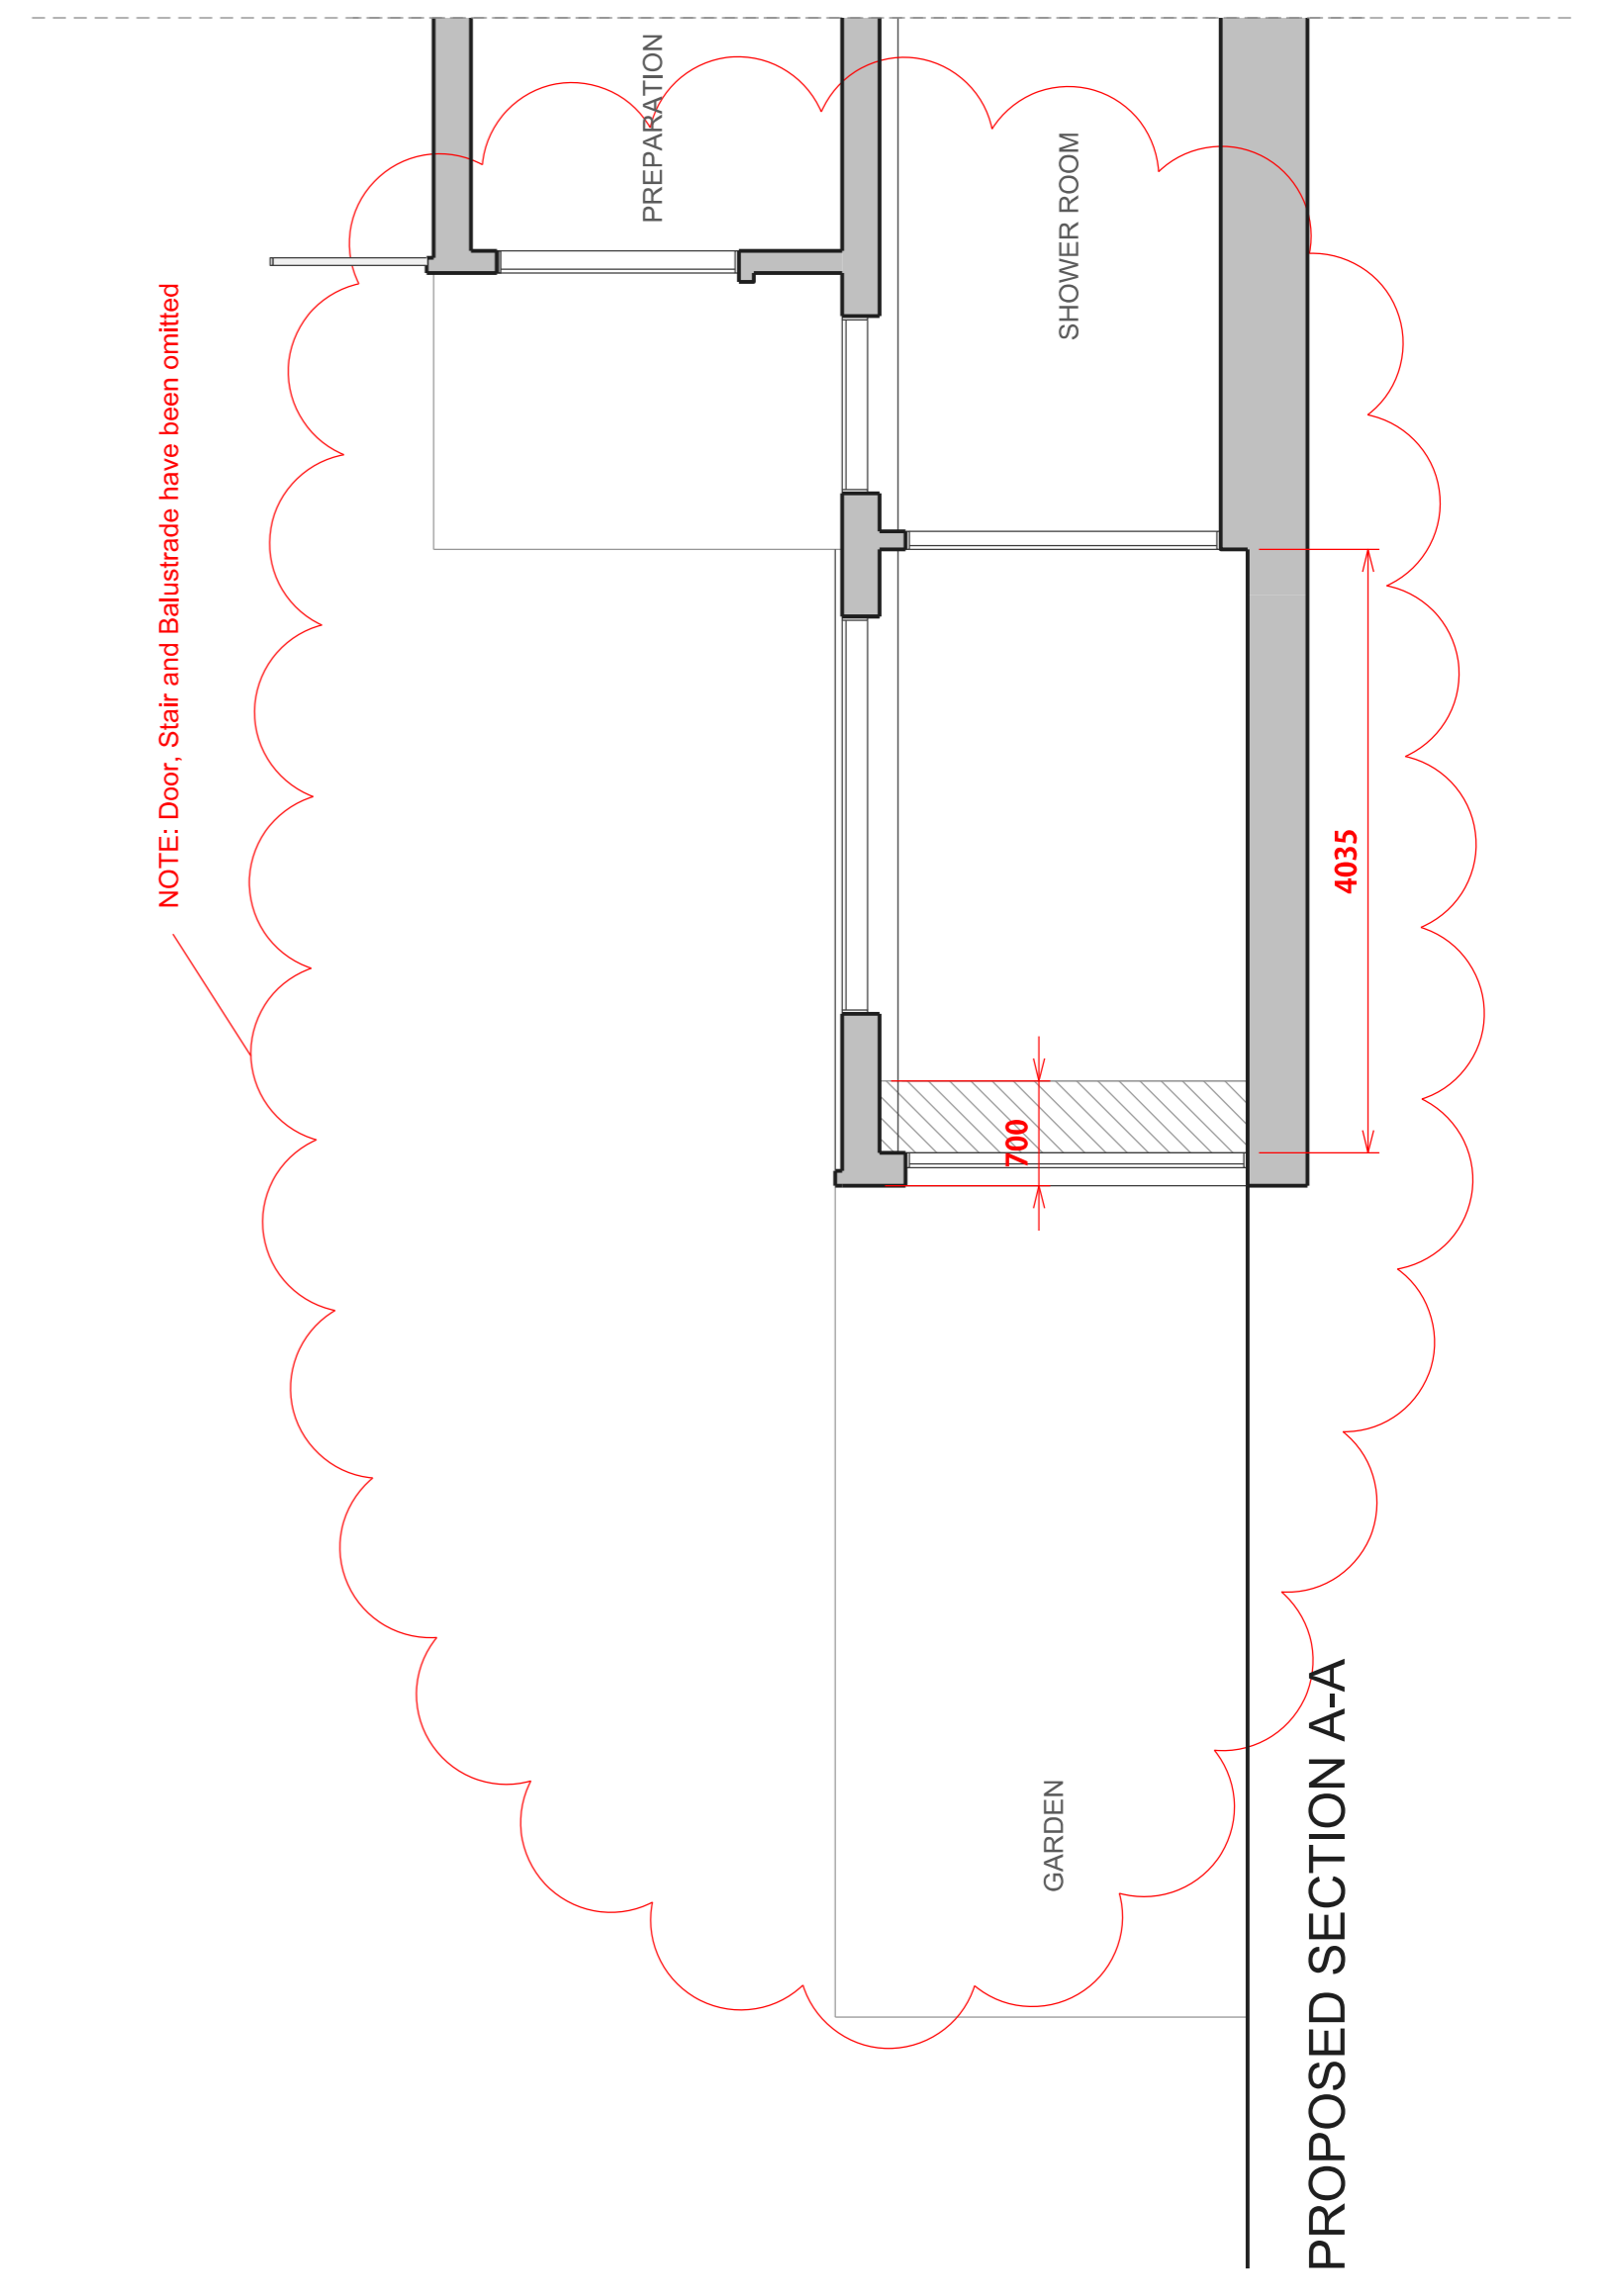

PROPOSED SECTION A-A

Project	48 MILL LANE
Client	Bernardie Gonzales
Date	September 2018
Scale	1:50 @ A1 1:100 @A3
Drawing Title	Existing and Proposed Rear Elevation and Section AA
Drawing Number	10000_A_LXX_04_130

VALERIA PIRAS
 30C Dyre Road
 London NW6 7XE
 Telephone
 +44(0)756005979
 valeripiras66@hotmail.it