


NOTES

- THIS DRAWING IS COPYRIGHT OF CON | FORM ARCHITECTS
- DO NOT SCALE FROM THIS DRAWING
- DIMENSIONS IN MILLIMETERS UNLESS NOTED OTHERWISE
- ALL DIMENSIONS TO BE CHECKED ON-SITE BY CONTRACTOR AND SUCH DIMENSIONS TO BE THEIR RESPONSIBILITY
- REPORT ALL DRAWING ERRORS AND OMISSIONS IMMEDIATELY TO THE ARCHITECT

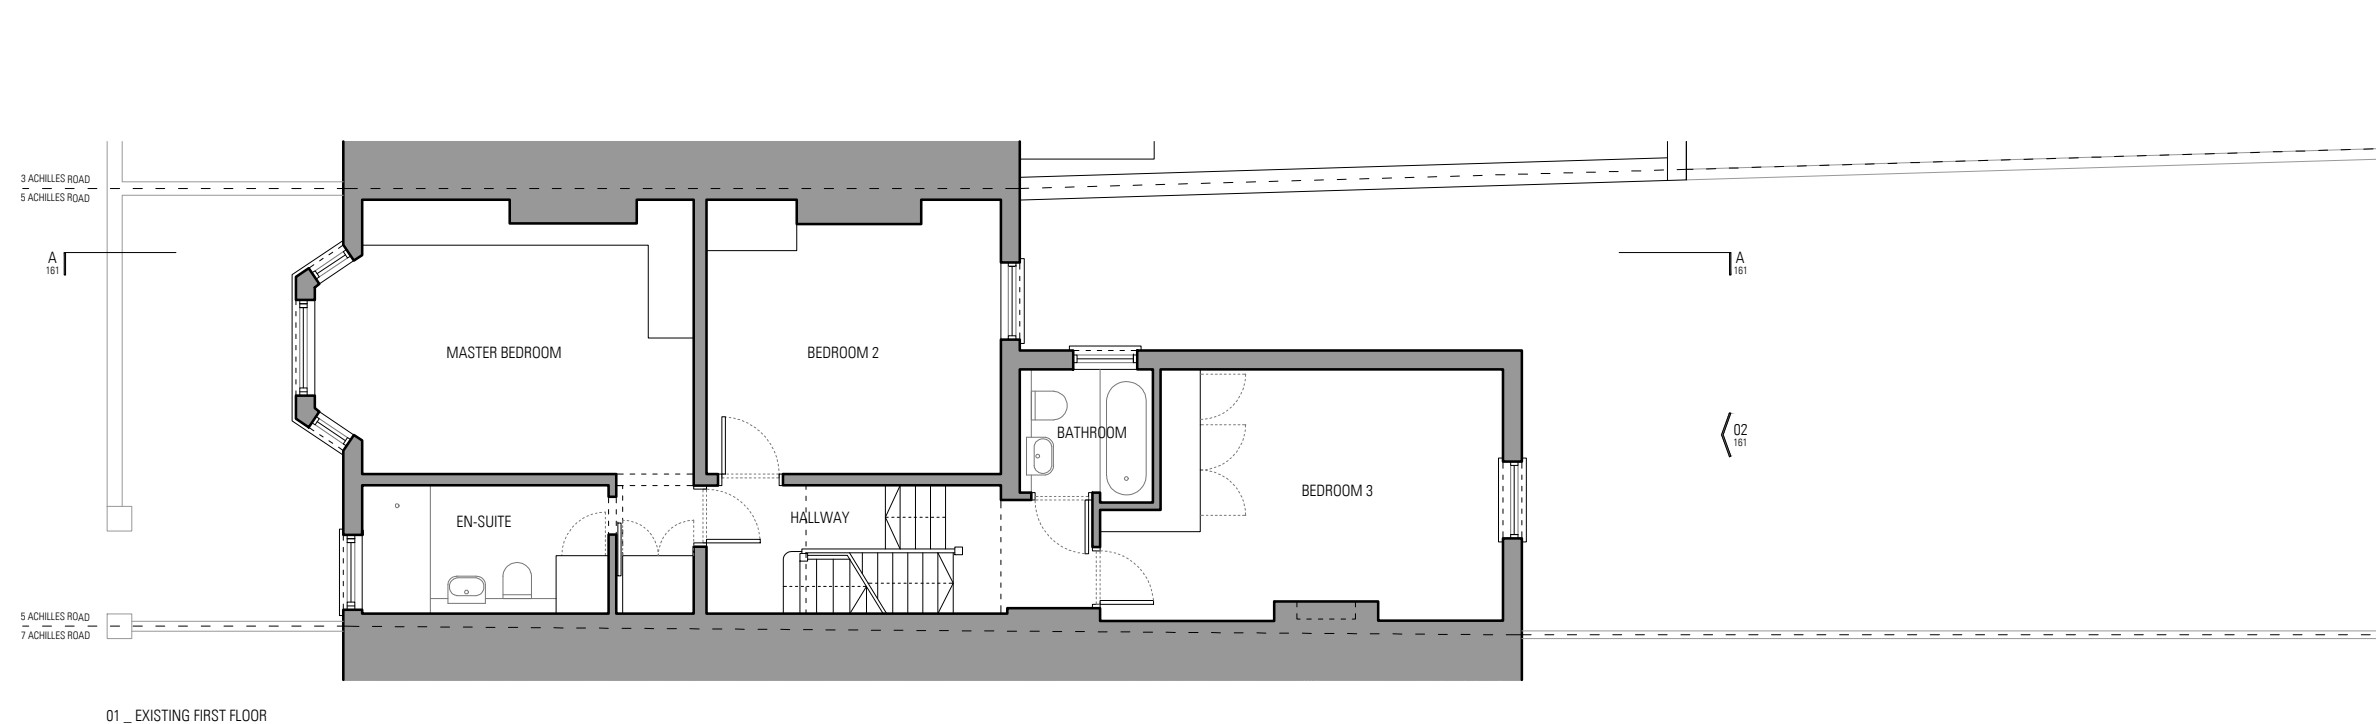

| Revision | Date | Description | Drawn | Check |
|----------|----------|----------------|-------|-------|
| P1 | 05/09/18 | Planning Issue | BE | BE |
| | | | | |
| | | | | |
| | | | | |
| | | | | |



CON | FORM
architects

BLOCK 8 UNIT 303
THE BISCUIT FACTORY
LONDON, SE16 4DG
Phone +44(0)20 3856 3293
www.conformarchitects.com

PROJECT TITLE
5 ACHILLES ROAD, LONDON, NW6 1DZ

STATUS
PLANNING

CLIENT
NABEEL ABDOULA & AMINA ADAM

PROJECT NO. 541 DRAWING NO. 152 REVISION

DRAWING TITLE
EXISTING FIRST FLOOR PLAN

DATE
05/09/2018


DRAWING SCALE
1:100 @ A3

NOTES

- THIS DRAWING IS COPYRIGHT OF CON | FORM ARCHITECTS
- DO NOT SCALE FROM THIS DRAWING
- DIMENSIONS IN MILLIMETERS UNLESS NOTED OTHERWISE
- ALL DIMENSIONS TO BE CHECKED ON-SITE BY CONTRACTOR AND SUCH DIMENSIONS TO BE THEIR RESPONSIBILITY
- REPORT ALL DRAWING ERRORS AND OMISSIONS IMMEDIATELY TO THE ARCHITECT



| Revision | Date | Description | Drawn | Check |
|----------|----------|----------------|-------|-------|
| P1 | 05/09/18 | Planning Issue | BE | BE |
| | | | | |
| | | | | |
| | | | | |
| | | | | |

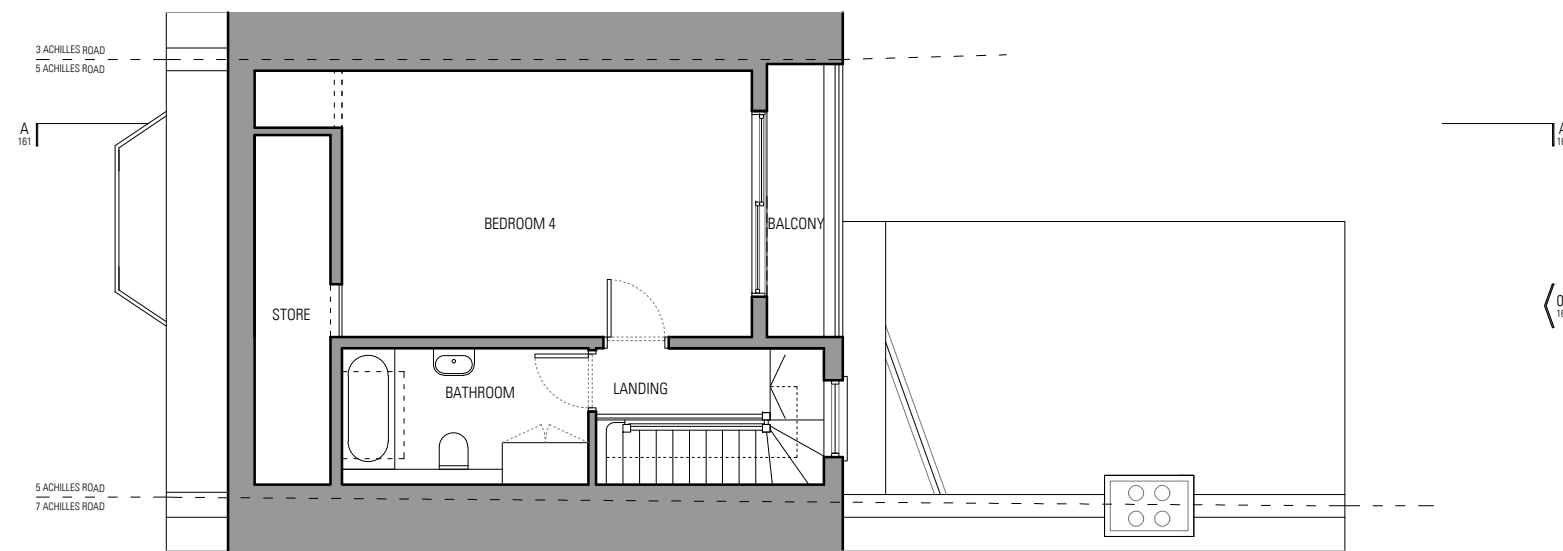

01 _ EXISTING SECOND FLOOR

CON | FORM
architects

BLOCK 8 UNIT 303
THE BISCUIT FACTORY
LONDON, SE16 4DG
Phone +44(0)20 3856 3293
www.conformarchitects.com

PROJECT TITLE
5 ACHILLES ROAD, LONDON, NW6 1DZ
STATUS
PLANNING
CLIENT
NABEEL ABDOULA & AMINA ADAM


| | | |
|----------------------------|-------------|---------------|
| PROJECT NO. | DRAWING NO. | REVISION |
| 541 | 153 | |
| DRAWING TITLE | DATE | DRAWING SCALE |
| EXISTING SECOND FLOOR PLAN | 05/09/2018 | 1:100 @ A3 |

NOTES

- THIS DRAWING IS COPYRIGHT OF CON | FORM ARCHITECTS
- DO NOT SCALE FROM THIS DRAWING
- DIMENSIONS IN MILLIMETERS UNLESS NOTED OTHERWISE
- ALL DIMENSIONS TO BE CHECKED ON-SITE BY CONTRACTOR AND SUCH DIMENSIONS TO BE THEIR RESPONSIBILITY
- REPORT ALL DRAWING ERRORS AND OMISSIONS IMMEDIATELY TO THE ARCHITECT



| Revision | Date | Description | Drawn | Check |
|----------|----------|----------------|-------|-------|
| P1 | 05/09/18 | Planning Issue | BE | BE |
| | | | | |
| | | | | |
| | | | | |
| | | | | |

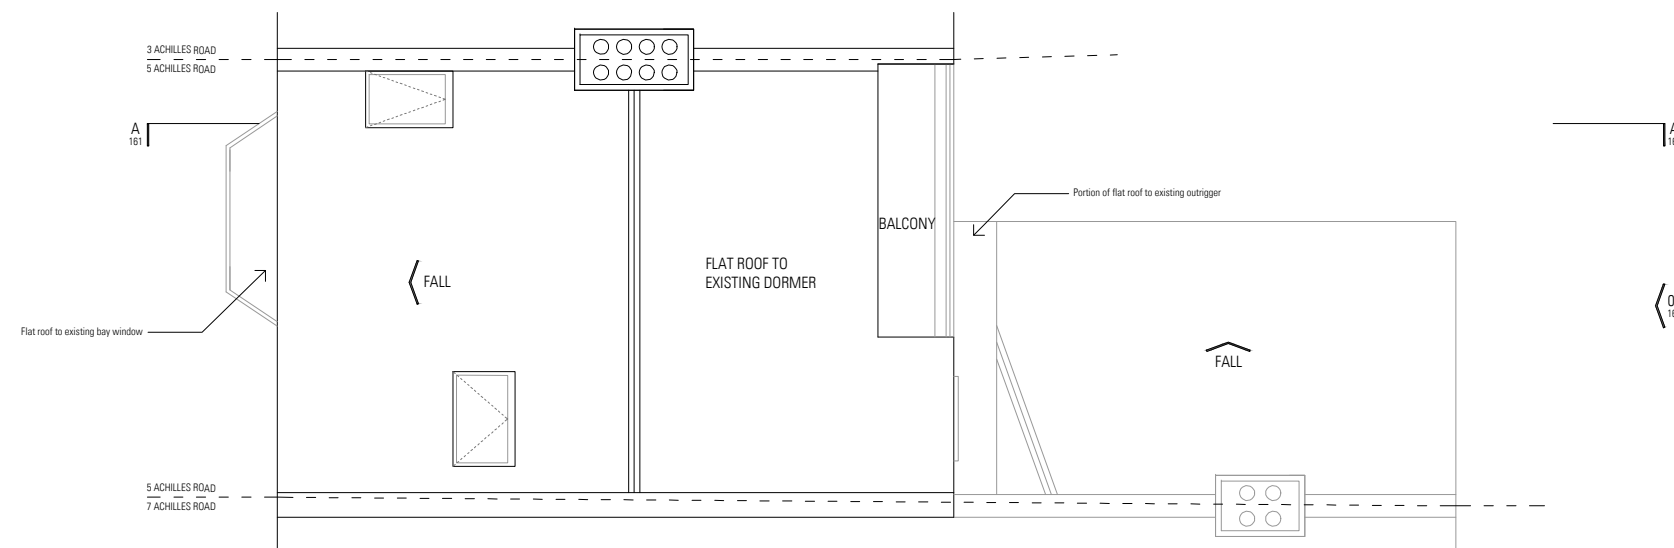

01 _ EXISTING ROOF PLAN

CON | FORM
architects

BLOCK 8 UNIT 303
THE BISCUIT FACTORY
LONDON, SE16 4DG
Phone +44(0)20 3856 3293
www.conformarchitects.com

PROJECT TITLE
5 ACHILLES ROAD, LONDON, NW6 1DZ
STATUS
PLANNING
CLIENT
NABEEL ABDOULA & AMINA ADAM

| | | |
|--------------------|-------------|---------------|
| PROJECT NO. | DRAWING NO. | REVISION |
| 541 | 154 | |
| DRAWING TITLE | DATE | DRAWING SCALE |
| EXISTING ROOF PLAN | 05/09/2018 | 1:100 @ A3 |

NOTES


- THIS DRAWING IS COPYRIGHT OF CON | FORM ARCHITECTS
- DO NOT SCALE FROM THIS DRAWING
- DIMENSIONS IN MILLIMETERS UNLESS NOTED OTHERWISE
- ALL DIMENSIONS TO BE CHECKED ON-SITE BY CONTRACTOR AND SUCH DIMENSIONS TO BE THEIR RESPONSIBILITY
- REPORT ALL DRAWING ERRORS AND OMISSIONS IMMEDIATELY TO THE ARCHITECT



| Revision | Date | Description | Drawn | Check |
|----------|----------|----------------|-------|-------|
| P1 | 05/09/18 | Planning Issue | BE | BE |
| | | | | |
| | | | | |
| | | | | |

MATERIAL KEY:

- 01 - Existing White Render
- 02 - Existing Brickwork
- 03 - Existing Concrete Roof Tiles
- 04 - Existing Slate Cladding
- 05 - Existing Double Glazed Window / Door
- 06 - Existing Aluminium Framed Door
- 07 - Existing Metal Balustrade

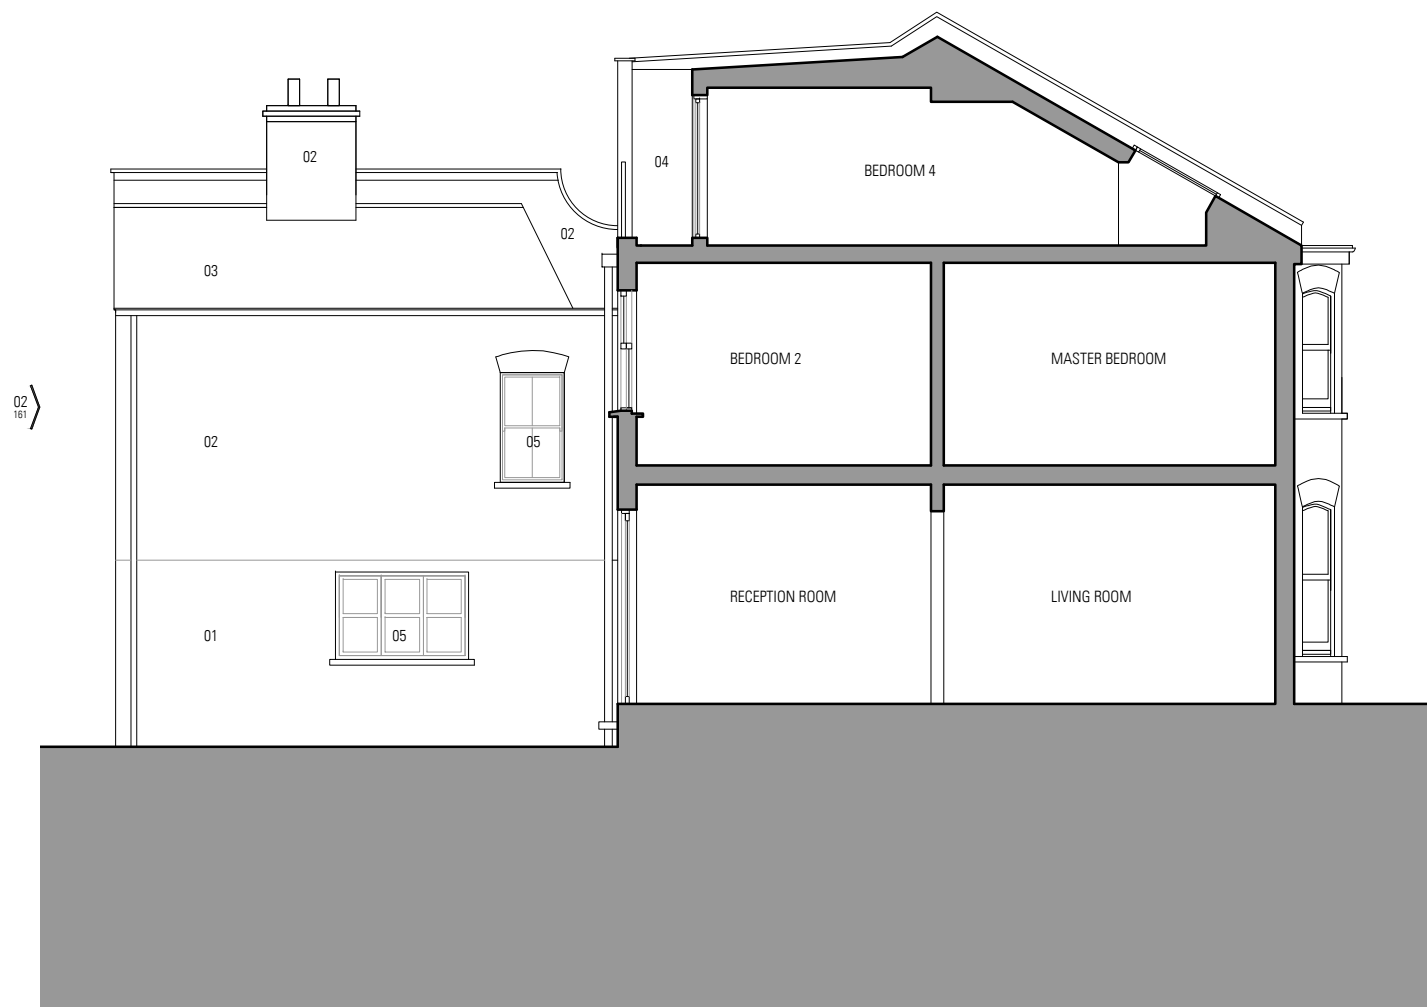

01 _ EXISTING SECTION AA



02 _ EXISTING REAR ELEVATION

CON | FORM
architects

BLOCK B UNIT 303
THE BISCUIT FACTORY
LONDON, SE16 4DG
Phone +44(0)20 3856 3293
www.conformarchitects.com

PROJECT TITLE
5 ACHILLES ROAD, LONDON, NW6 1DZ
STATUS
PLANNING
CLIENT
NABEEL ABDOULA & AMINA ADAM

| | | |
|--|-------------|---------------|
| PROJECT NO. | DRAWING NO. | REVISION |
| 541 | 161 | |
| DRAWING TITLE | DATE | DRAWING SCALE |
| EXISTING SECTION AA + EXISTING REAR ELEVATION | 05/09/2018 | 1:100 @ A3 |