


# PROPOSED ELEVATIONS @1:100 & @1:50


FOR PLANNING CONSENT (P)

Check all dimensions on site. Do not scale off drawings without prior consultation. Any discrepancies to be reported to architects before execution of relevant works. This drawing has been produced for Charlotte Sisson of 47b Basset Street NW5, and for that application alone and is not intended for use by any other person or for any other purpose. Drawings remain copyright of A Small Studio Ltd. and may not be reproduced without written consent or licence.


- NOTES**
- BOUNDARY LINE
  - DEMOLITION
  - SOUNDPROOFING

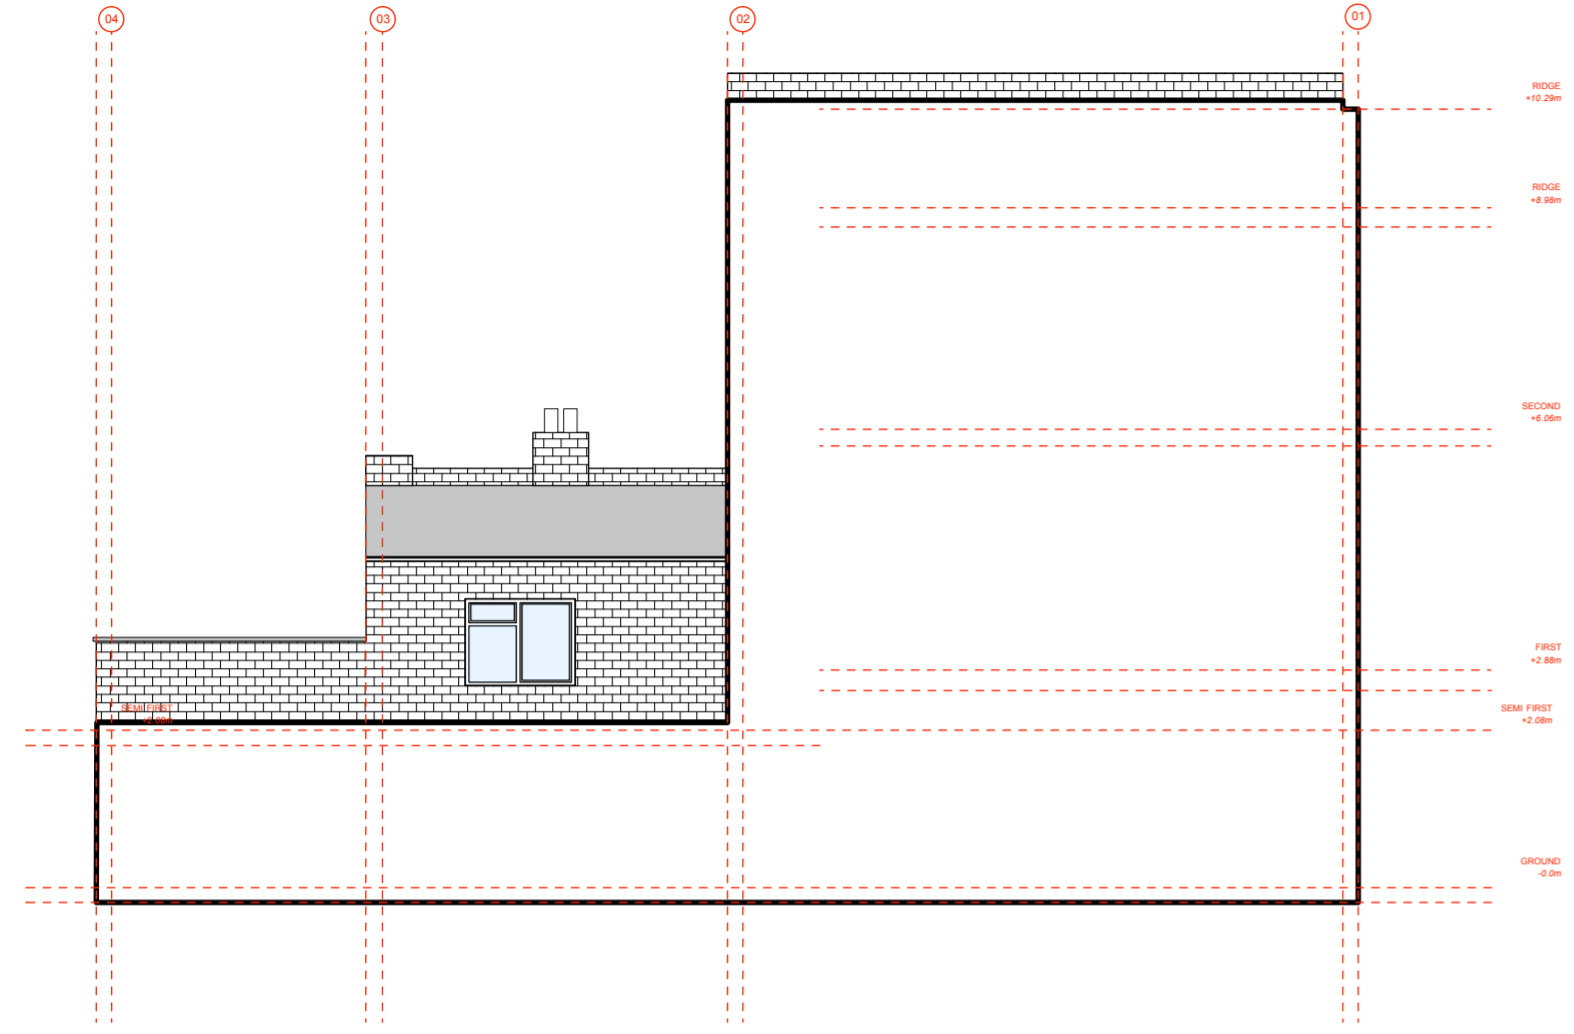


PROPOSED SOUTH EAST ELEVATION  
Scale 1:100

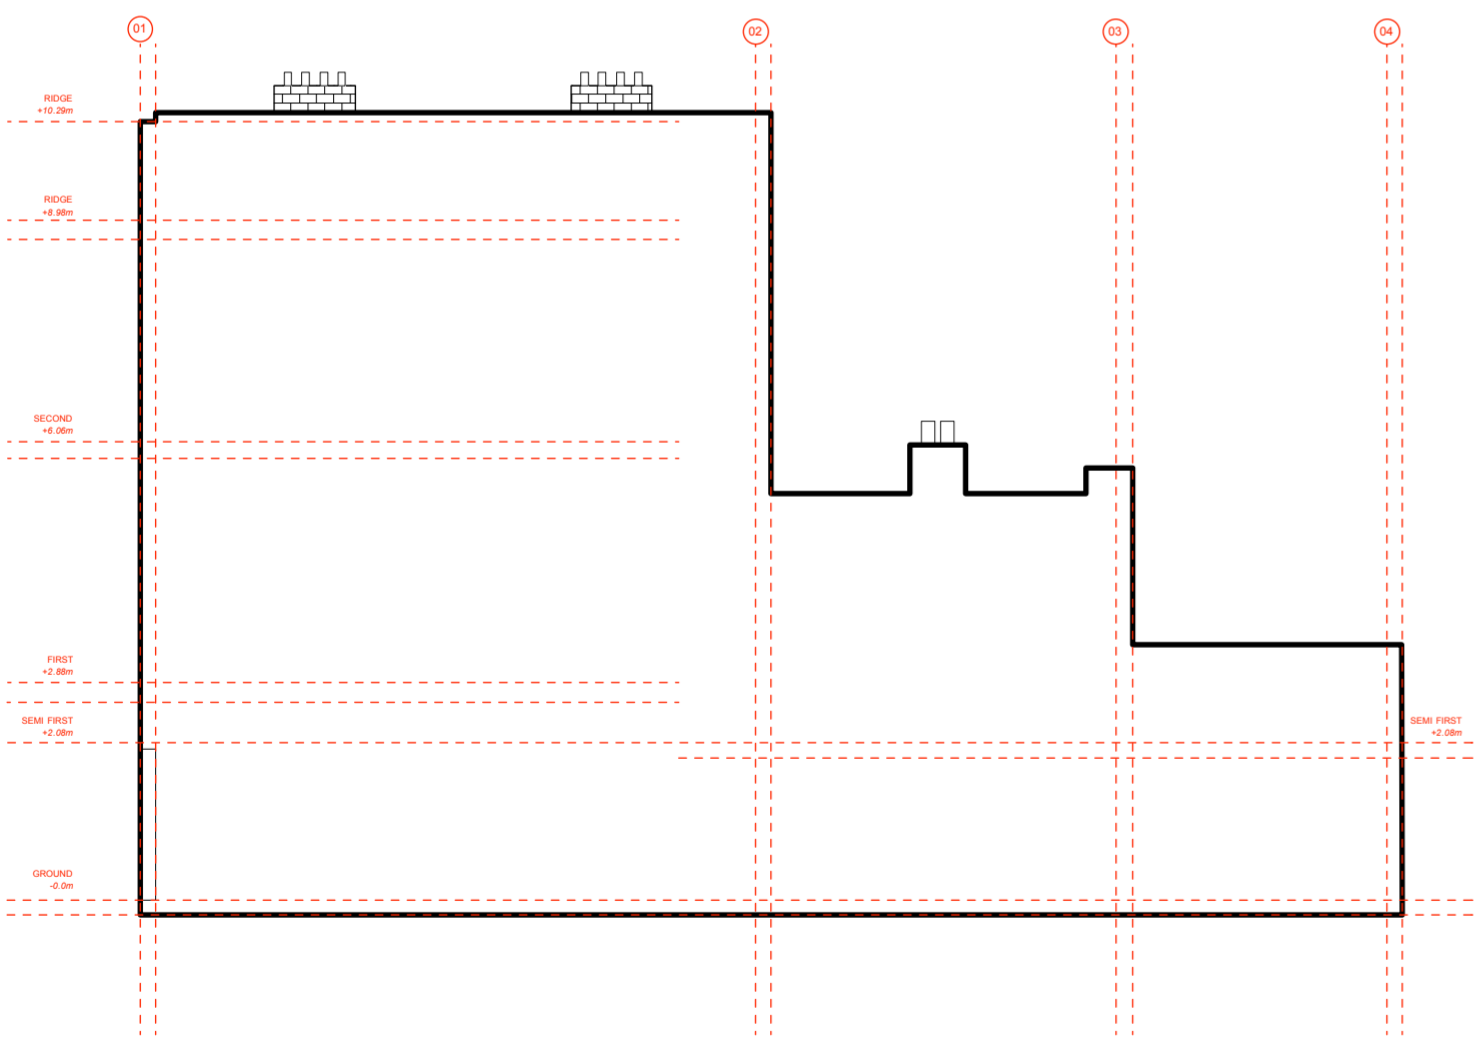



PROPOSED NORTH WEST ELEVATION  
Scale 1:100

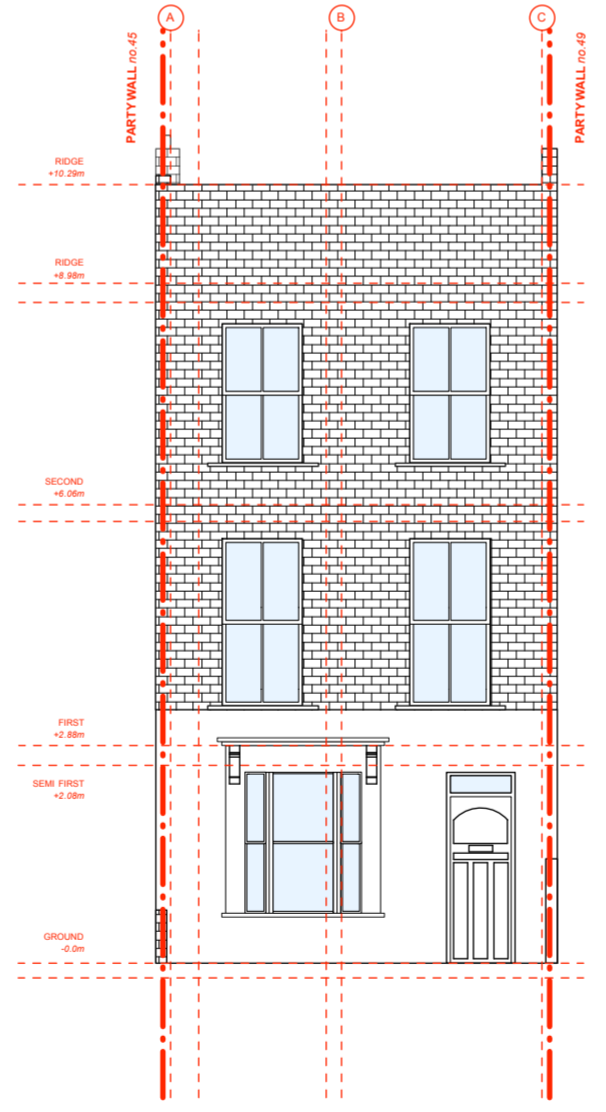

PROPOSED NORTH EAST ELEVATION  
Scale 1:100

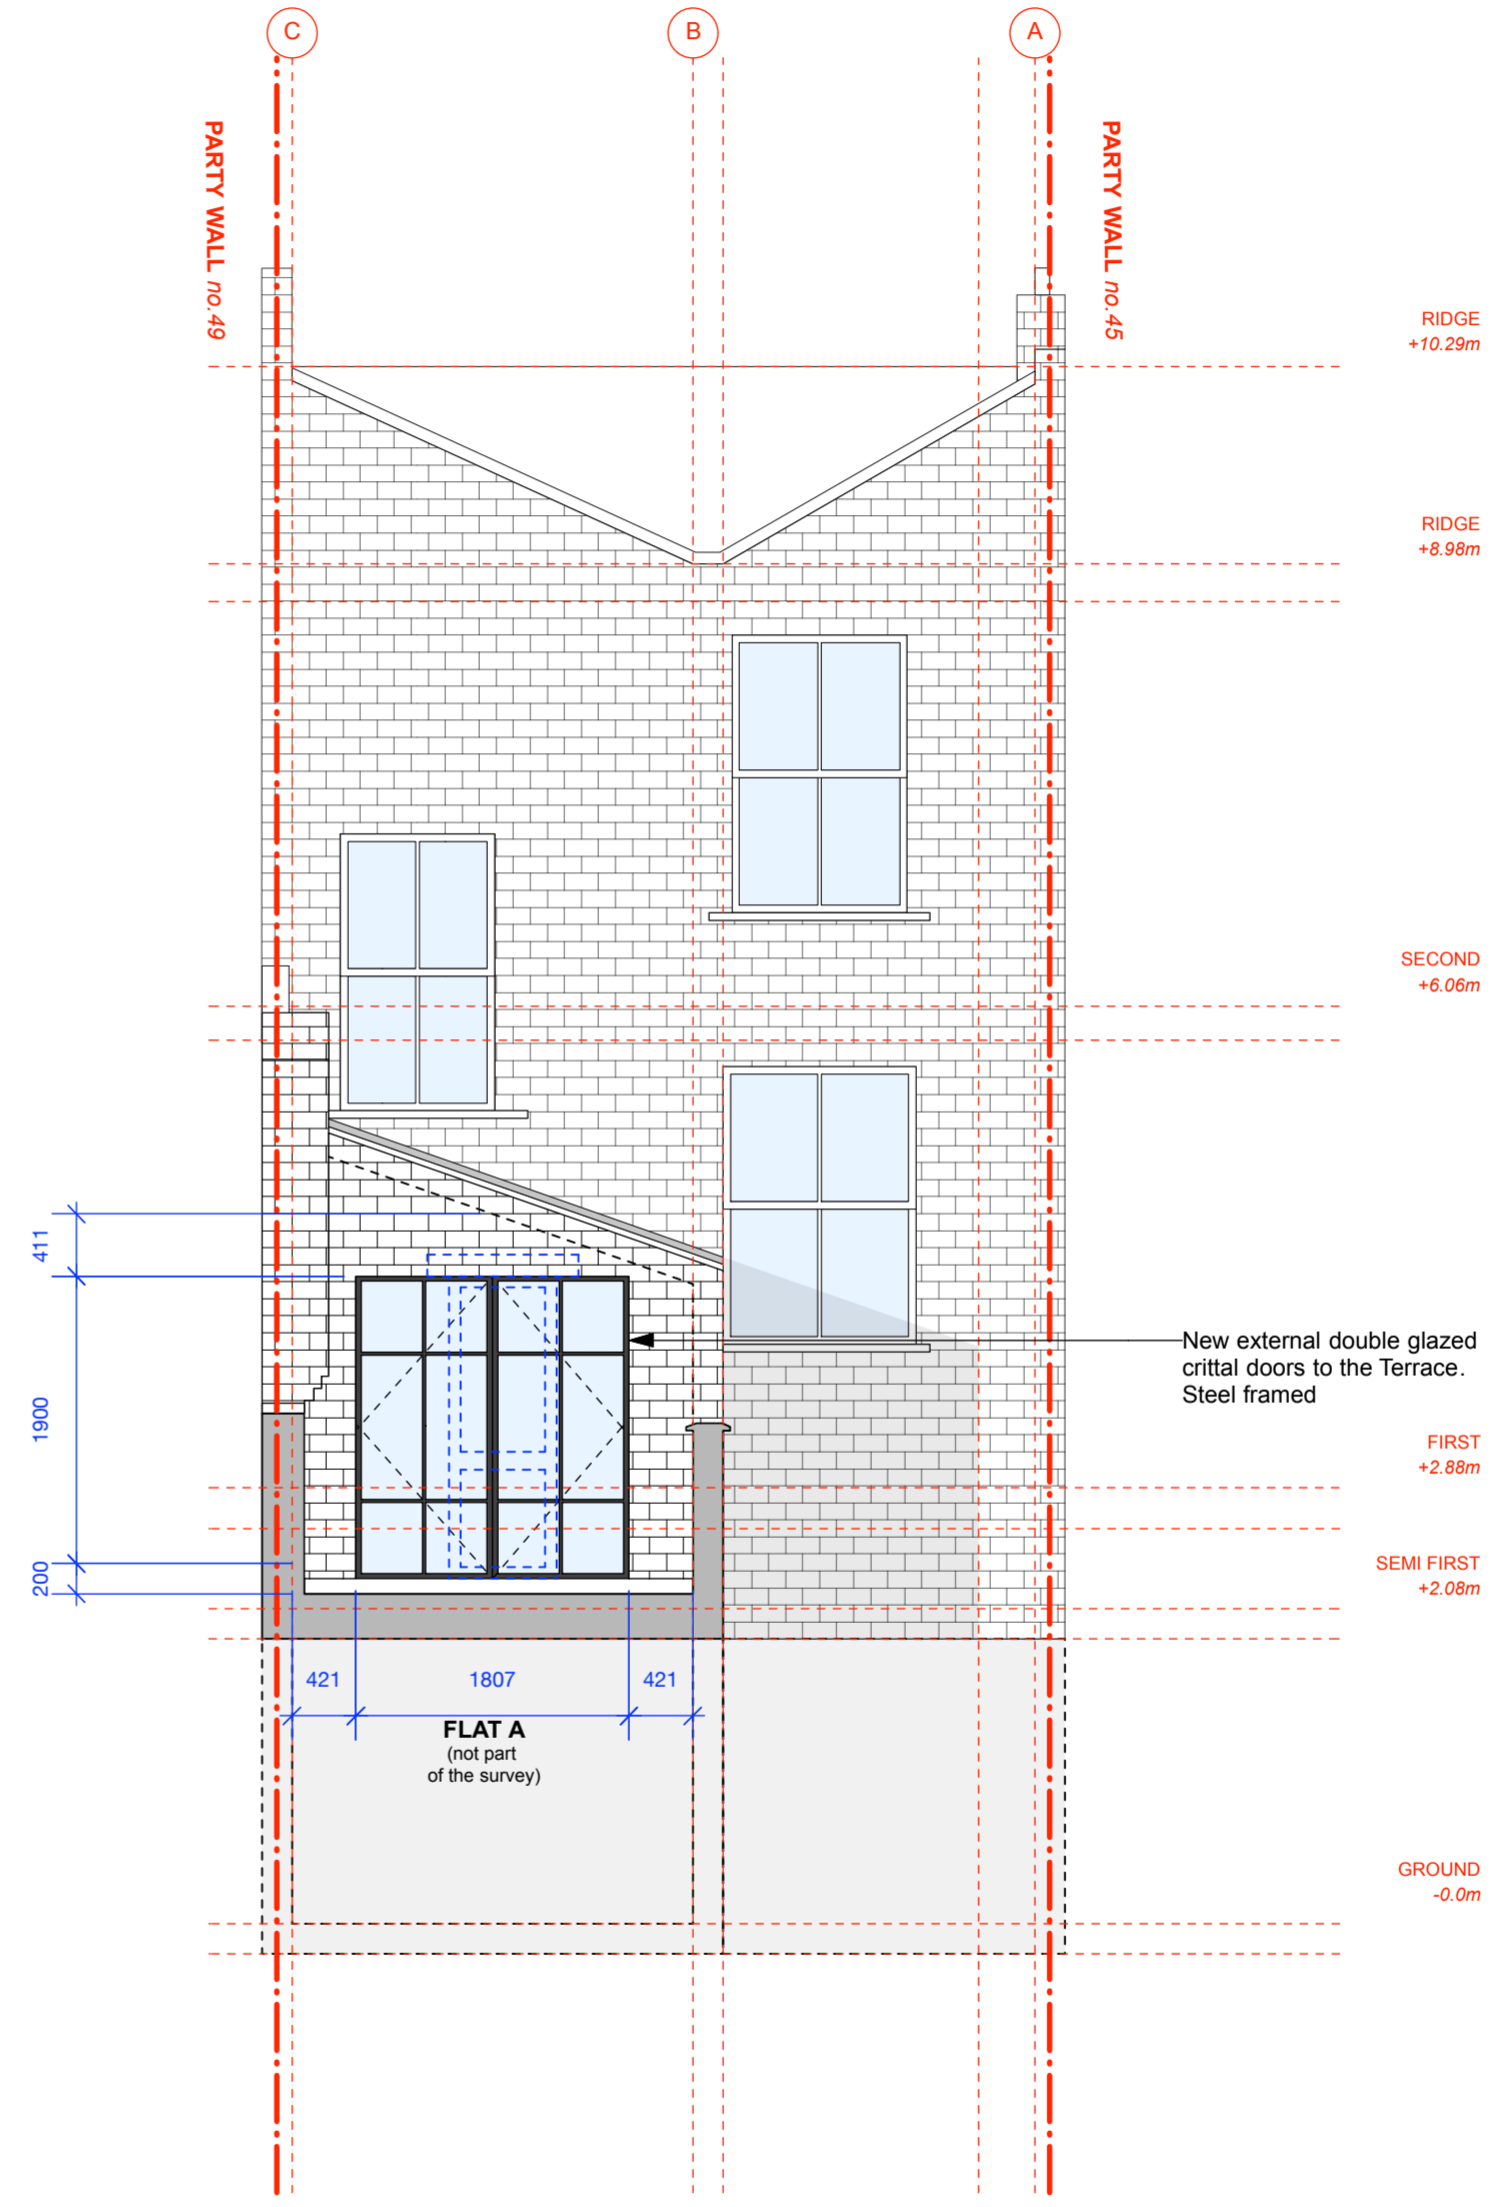

PROPOSED SOUTH WEST ELEVATION  
Scale 1:50

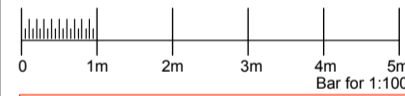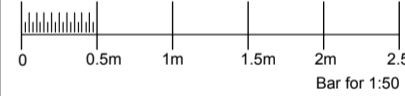

DRAWINGS ARE INDICATIVE ONLY AND ON SITE INVESTIGATION WORKS REQUIRED TO DETERMINE FINAL DRAINAGE DESIGN.  
ALL INVERT LEVELS TO BE ACCURATELY CHECKED ON SITE BY THE CONTRACTOR.  
FALLS TO BE MIN 1:40  
REFER TO ROOM DATA SHEETS FOR DECORATION SPECIFICATION THROUGHOUT PROPERTY  
REFER TO S/E CALCULATIONS AND SPECS THROUGHOUT

DRAWING NUMBER\_

162\_ A201

SUBJECT\_ PROPOSED ELEVATIONS

PROJECT\_ 47b BASSETT STREET LONDON NW5 4PG

CLIENT\_ CHARLOTTE SISSON

DATE\_2018/11/08

UNITS\_mm

SCALE\_1: N/A @A2

BY\_KB

FOR PLANNING CONSENT

a small studio limited  
Unit D.228 Parkhall Business Centre  
London SE21 8EN  
Tel: +44 (0) 7941 618172  
www.asmallstudio.co.uk

© COPYRIGHT A SMALL STUDIO 2018

ALL DIMENSIONS AND CONDITIONS TO BE CHECKED ON SITE PRIOR TO PREPARING ANY DRAWINGS OR COMMENCING ANY WORK.  
Do not scale for building control or construction purposes. All dimensions in millimeters unless stated otherwise. Any variations or supplementary drawings are to be approved by the architect.

a small studio