

# EXISTING PLANS @1:100


## FOR PLANNING CONSENT (P)

Check all dimensions on site. Do not scale off drawings without prior consultation. Any discrepancies to be reported to architects before execution of relevant works. This drawing has been produced for Charlotte Sisson of 47b Basset Street NW5, and for that application alone and is not intended for use by any other person or for any other purpose. Drawings remain copyright of A Small Studio Ltd. and may not be reproduced without written consent or licence.


### NOTES

--- BOUNDARY LINE


■ SOUNDPROOFING

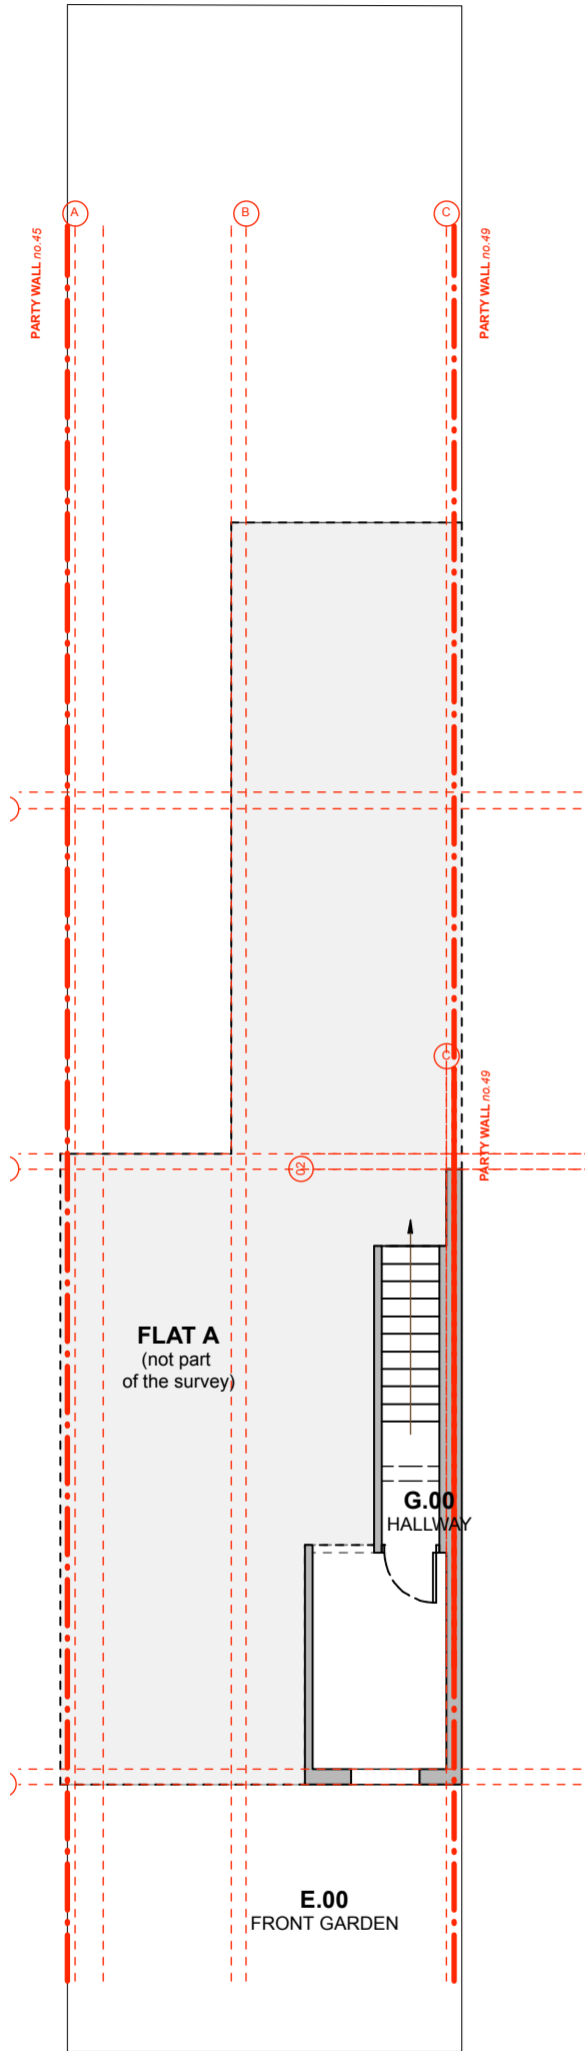


GROUND FLOOR PLAN

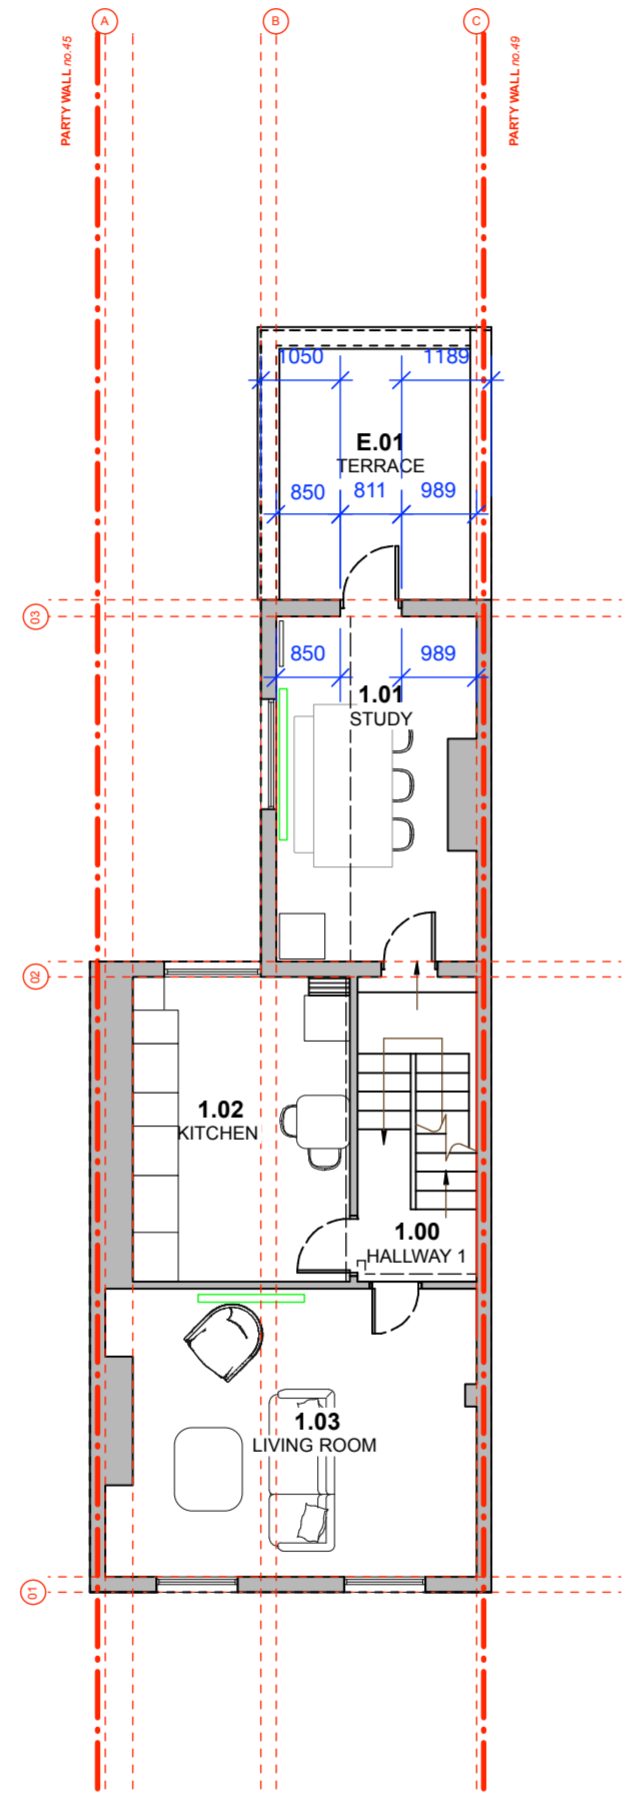


FIRST FLOOR PLAN

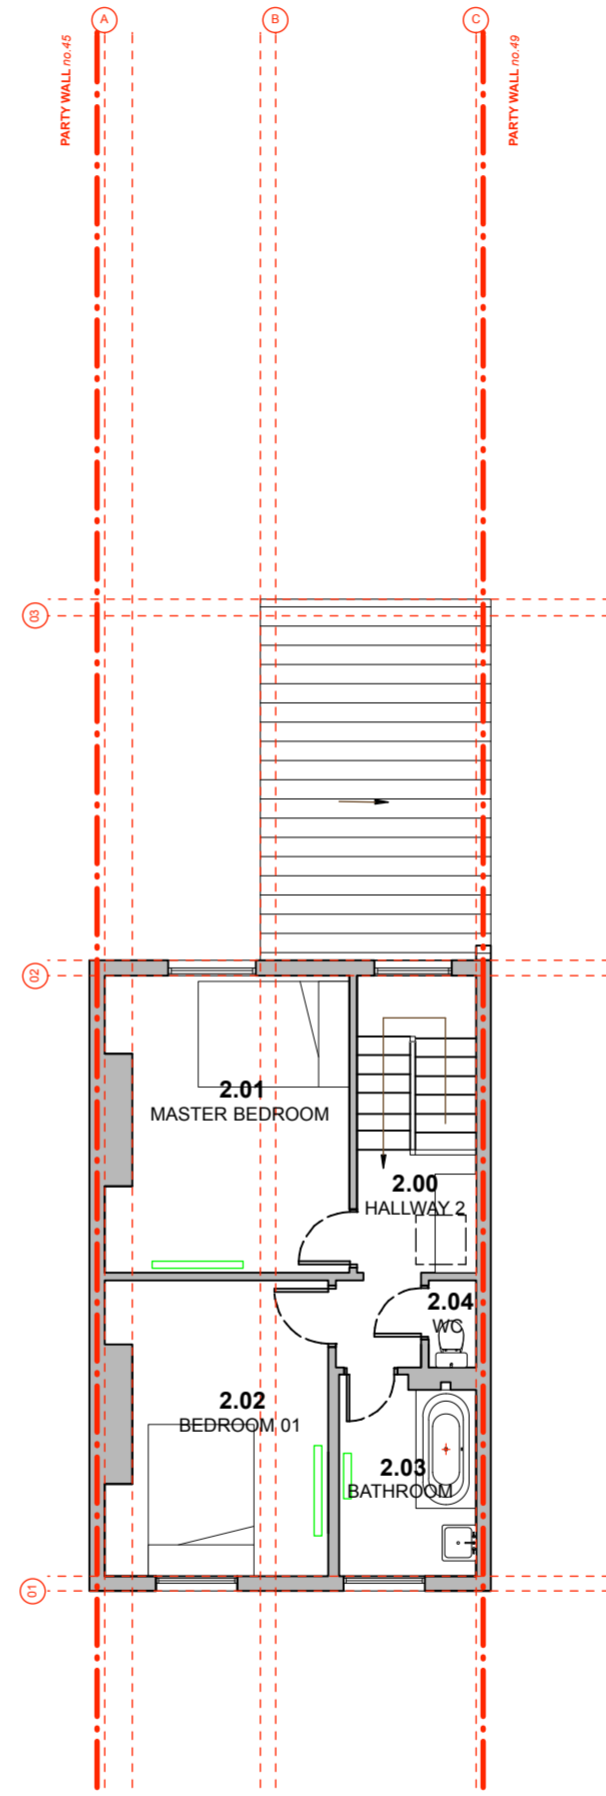

SECOND FLOOR PLAN

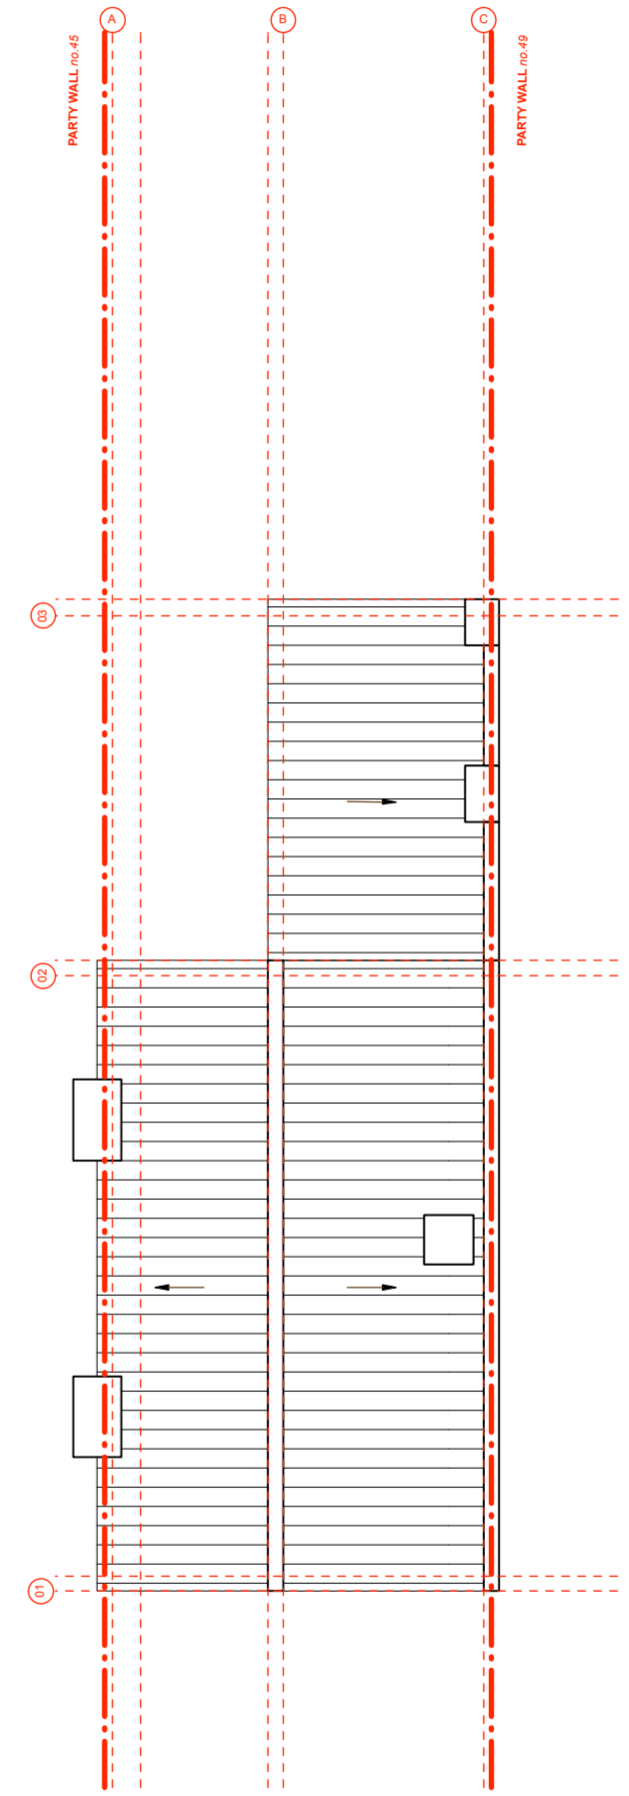

ROOF PLAN

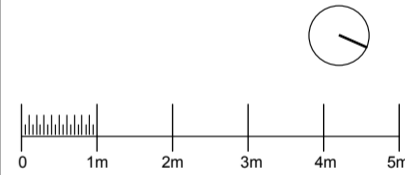

DRAWINGS ARE INDICATIVE ONLY AND ON SITE INVESTIGATION WORKS REQUIRED TO DETERMINE FINAL DRAINAGE DESIGN.  
 ALL INVERT LEVELS TO BE ACCURATELY CHECKED ON SITE BY THE CONTRACTOR.  
 FALLS TO BE MIN 1:40  
 REFER TO ROOM DATA SHEETS FOR DECORATION SPECIFICATION THROUGHOUT PROPERTY  
 REFER TO S/E CALCULATIONS AND SPECS THROUGHOUT

DRAWING NUMBER\_ **162\_ A100**

SUBJECT\_ **EXISTING PLANS**

PROJECT\_ **47b BASSETT STREET LONDON NW5 4PG**

CLIENT\_ **CHARLOTTE SISSON**

DATE\_2018/11/08

UNITS\_ mm

SCALE\_ 1: 100 @A2

BY\_ KB

**FOR PLANNING CONSENT**  
 a small studio limited  
 Unit D.228 Parkhall Business Centre  
 London SE21 8EN  
 Tel: +44 (0) 7941 618172  
 www.asmallstudio.co.uk

© COPYRIGHT A SMALL STUDIO 2018

ALL DIMENSIONS AND CONDITIONS TO BE CHECKED ON SITE PRIOR TO PREPARING ANY DRAWINGS OR COMMENCING ANY WORK.  
 Do not scale for building control or construction purposes. All dimensions in millimeters unless stated otherwise. Any variations or supplementary drawings are to be approved by the architect.

